


PLANS
NOT
TO
SCALE

FAS


FED. ROAD DIST. NO.	STATE	FED. AID PROJ. NO.	FISCAL YEAR	SHEET NO.	TOTAL SHEETS
1	MONT.	357B		2	4

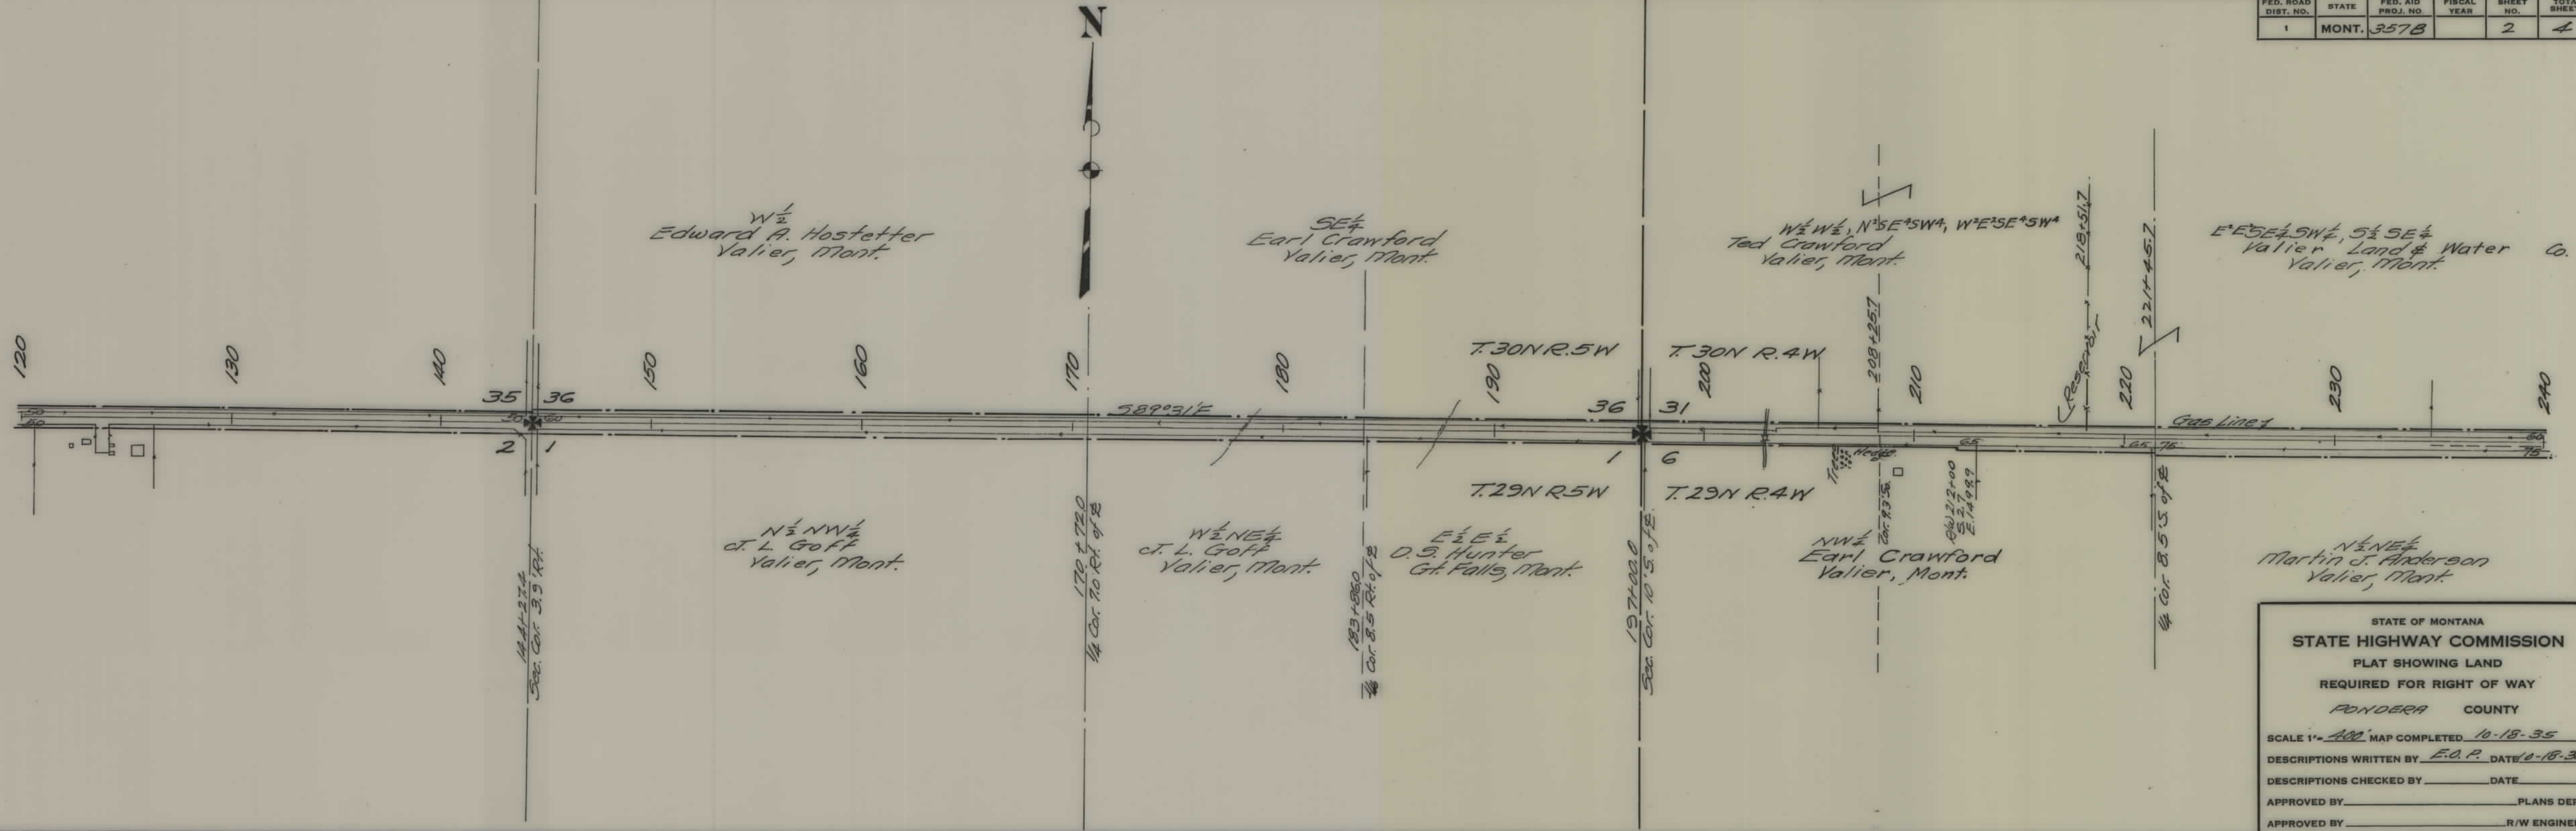

STATE OF MONTANA
STATE HIGHWAY COMMISSION
PLAT SHOWING LAND
REQUIRED FOR RIGHT OF WAY
PONDERA COUNTY

SCALE 1" = 400'. MAP COMPLETED 10-18-35
 DESCRIPTIONS WRITTEN BY E.O.P. DATE 10-18-35
 DESCRIPTIONS CHECKED BY _____ DATE _____
 APPROVED BY _____ PLANS DEPT.
 APPROVED BY _____ R/W ENGINEER


240 241+02.0 END 357-B
241+02.0 BEG 357-C

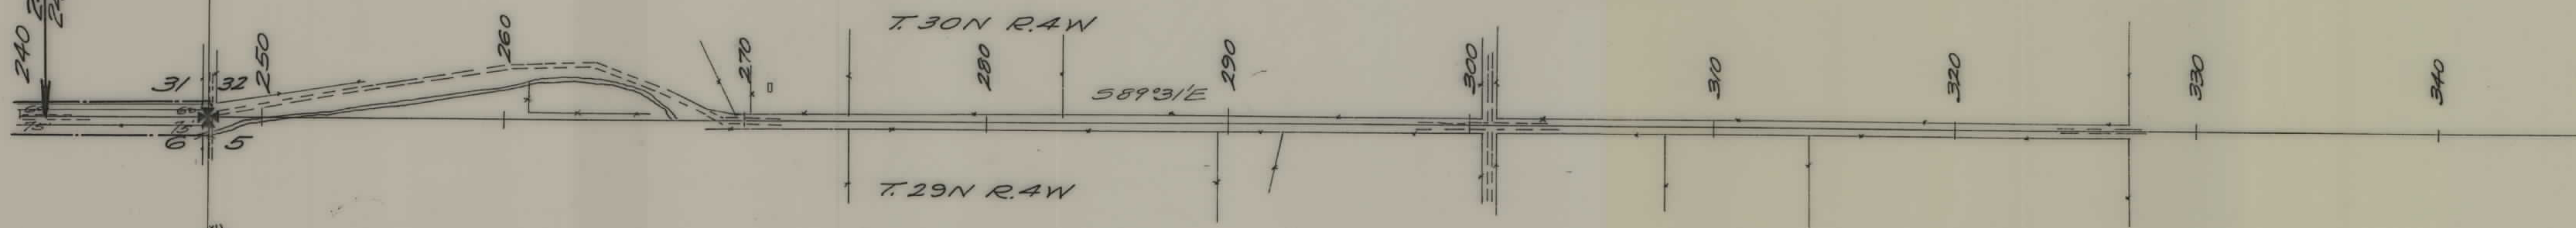


FED. ROAD DIST. NO.	STATE	FED. AID PROJ. NO.	FISCAL YEAR	SHEET NO.	TOTAL SHEETS
1	MONT.	357B		3	4

STATE OF MONTANA
STATE HIGHWAY COMMISSION
PLAT SHOWING LAND
REQUIRED FOR RIGHT OF WAY
PONDERA COUNTY
SCALE 1"=400' MAP COMPLETED 10-18-35
DESCRIPTIONS WRITTEN BY E.D.P. DATE 10-18-35
DESCRIPTIONS CHECKED BY _____ DATE _____
APPROVED BY _____ PLANS DEPT.
APPROVED BY _____ R/W ENGINEER

VALIER, MONTANA
SEC. 33
T. 30N R. 5W

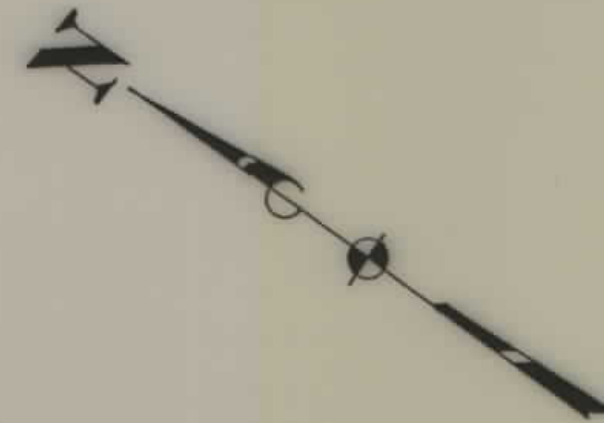

FED. ROAD DIST. NO.	STATE	FED. AID PROJ. NO.	FISCAL YEAR	SHEET NO.	TOTAL SHEETS
1	MONT.	357B		4	4

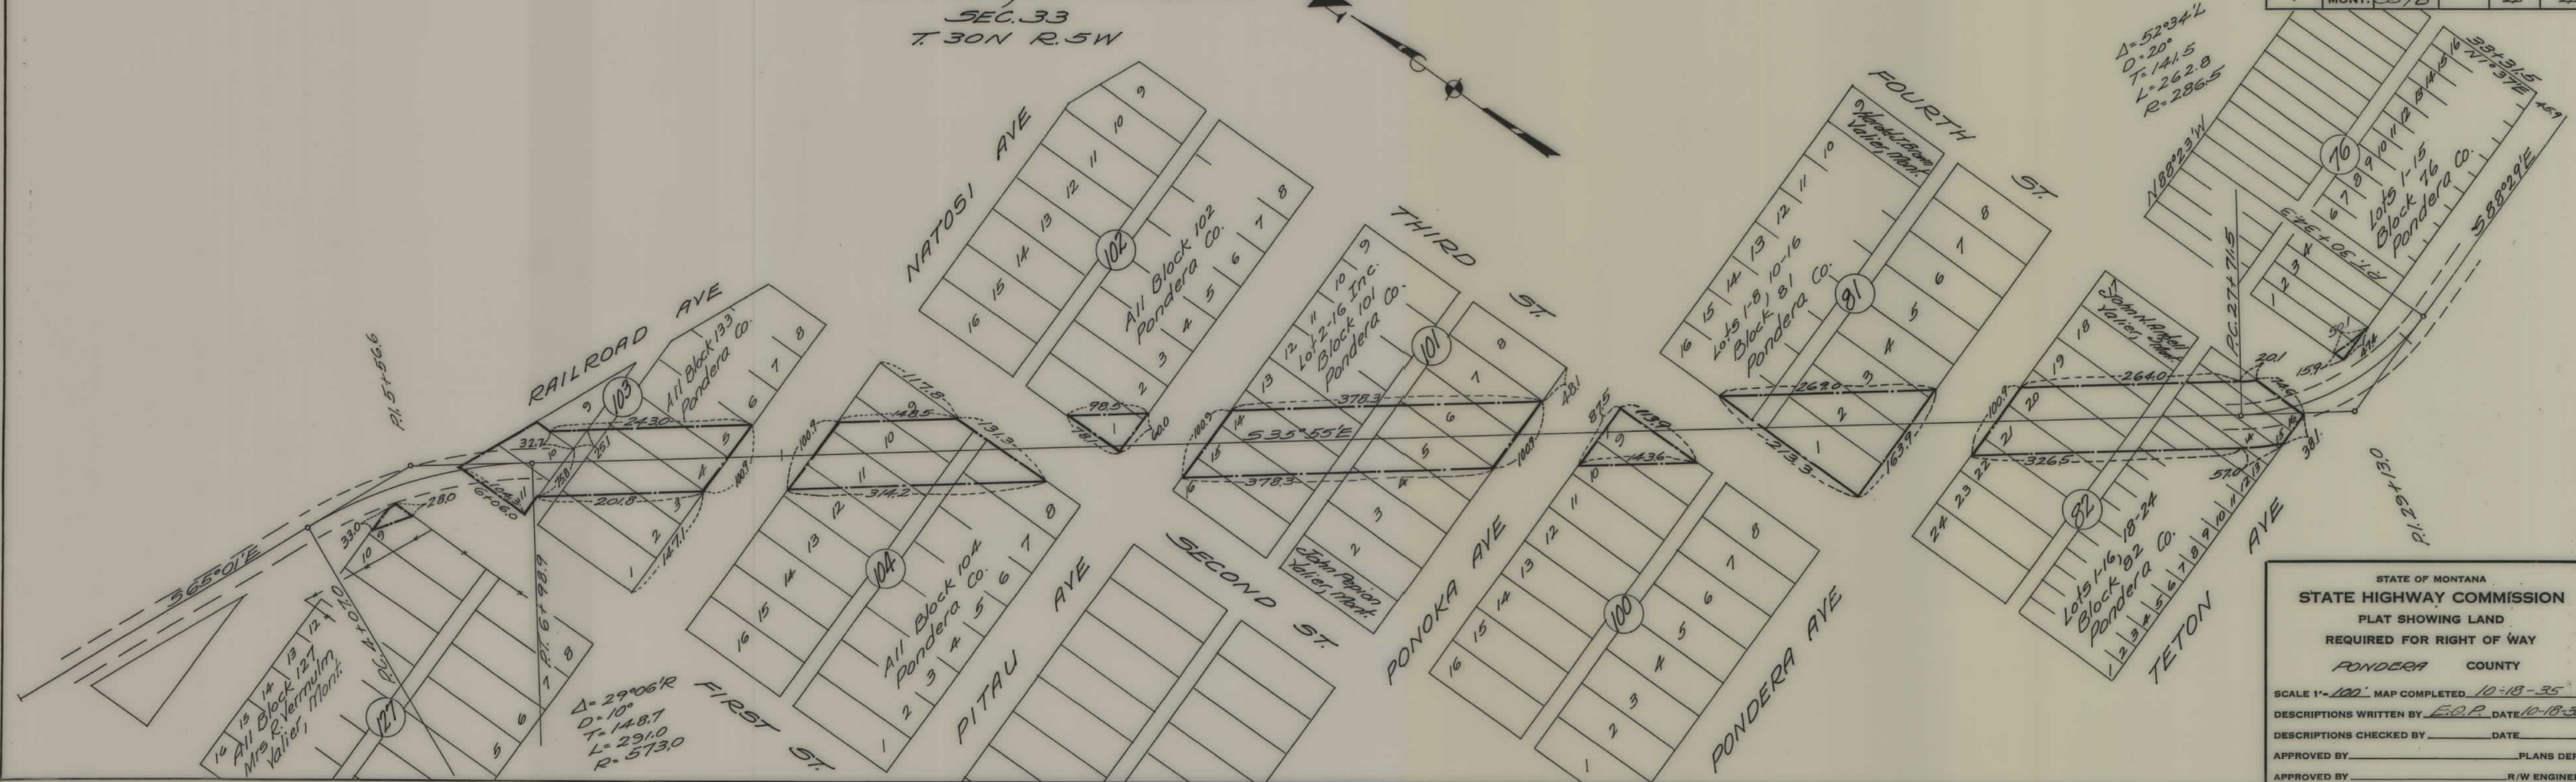

STATE OF MONTANA
STATE HIGHWAY COMMISSION
PLAT SHOWING LAND
REQUIRED FOR RIGHT OF WAY
PONDERA COUNTY

SCALE 1"=100' MAP COMPLETED 10-18-35
DESCRIPTIONS WRITTEN BY E.C.P. DATE 10-18-35
DESCRIPTIONS CHECKED BY _____ DATE _____
APPROVED BY _____ PLANS DEPT.
APPROVED BY _____ R/W ENGINEER