


PLANS
NOT
TO
SCALE

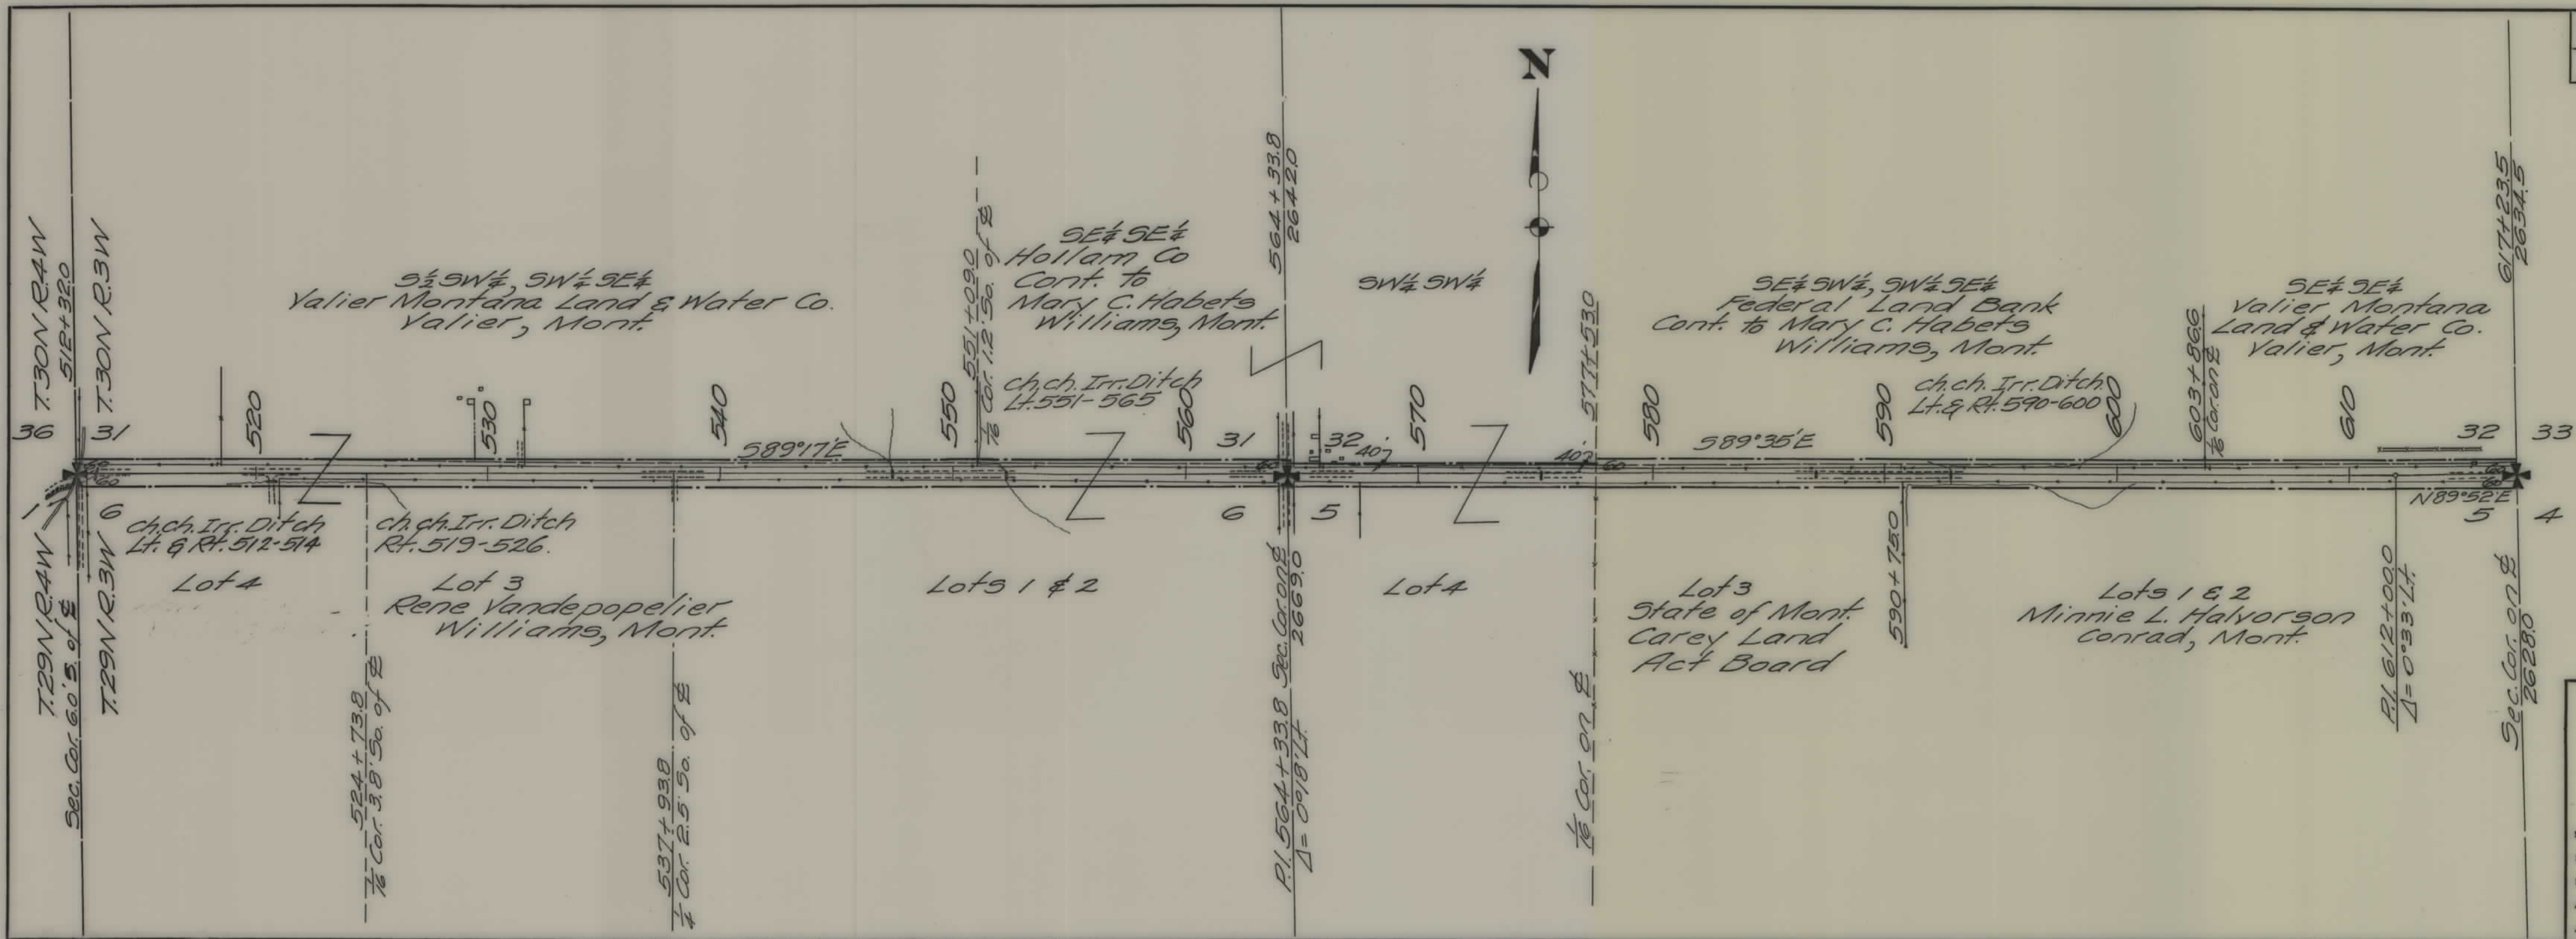


F.A.S.

FED. ROAD DIST. NO.	STATE	FED. AID PROJ. NO.	FISCAL YEAR	SHEET No.	TOTAL SHEETS
1	MONT.	3570		1	3

STATE OF MONTANA
STATE HIGHWAY COMMISSION
PLAT SHOWING LAND
REQUIRED FOR RIGHT OF WAY
PONDERA COUNTY

SCALE 1"=400'. MAP COMPLETED _____
DESCRIPTIONS WRITTEN BY E.O.P. DATE 1-8-40
DESCRIPTIONS CHECKED BY C.K.D. DATE 1-13-40
APPROVED BY _____ PLANS DEPT.
APPROVED BY _____ R/W ENGINEER

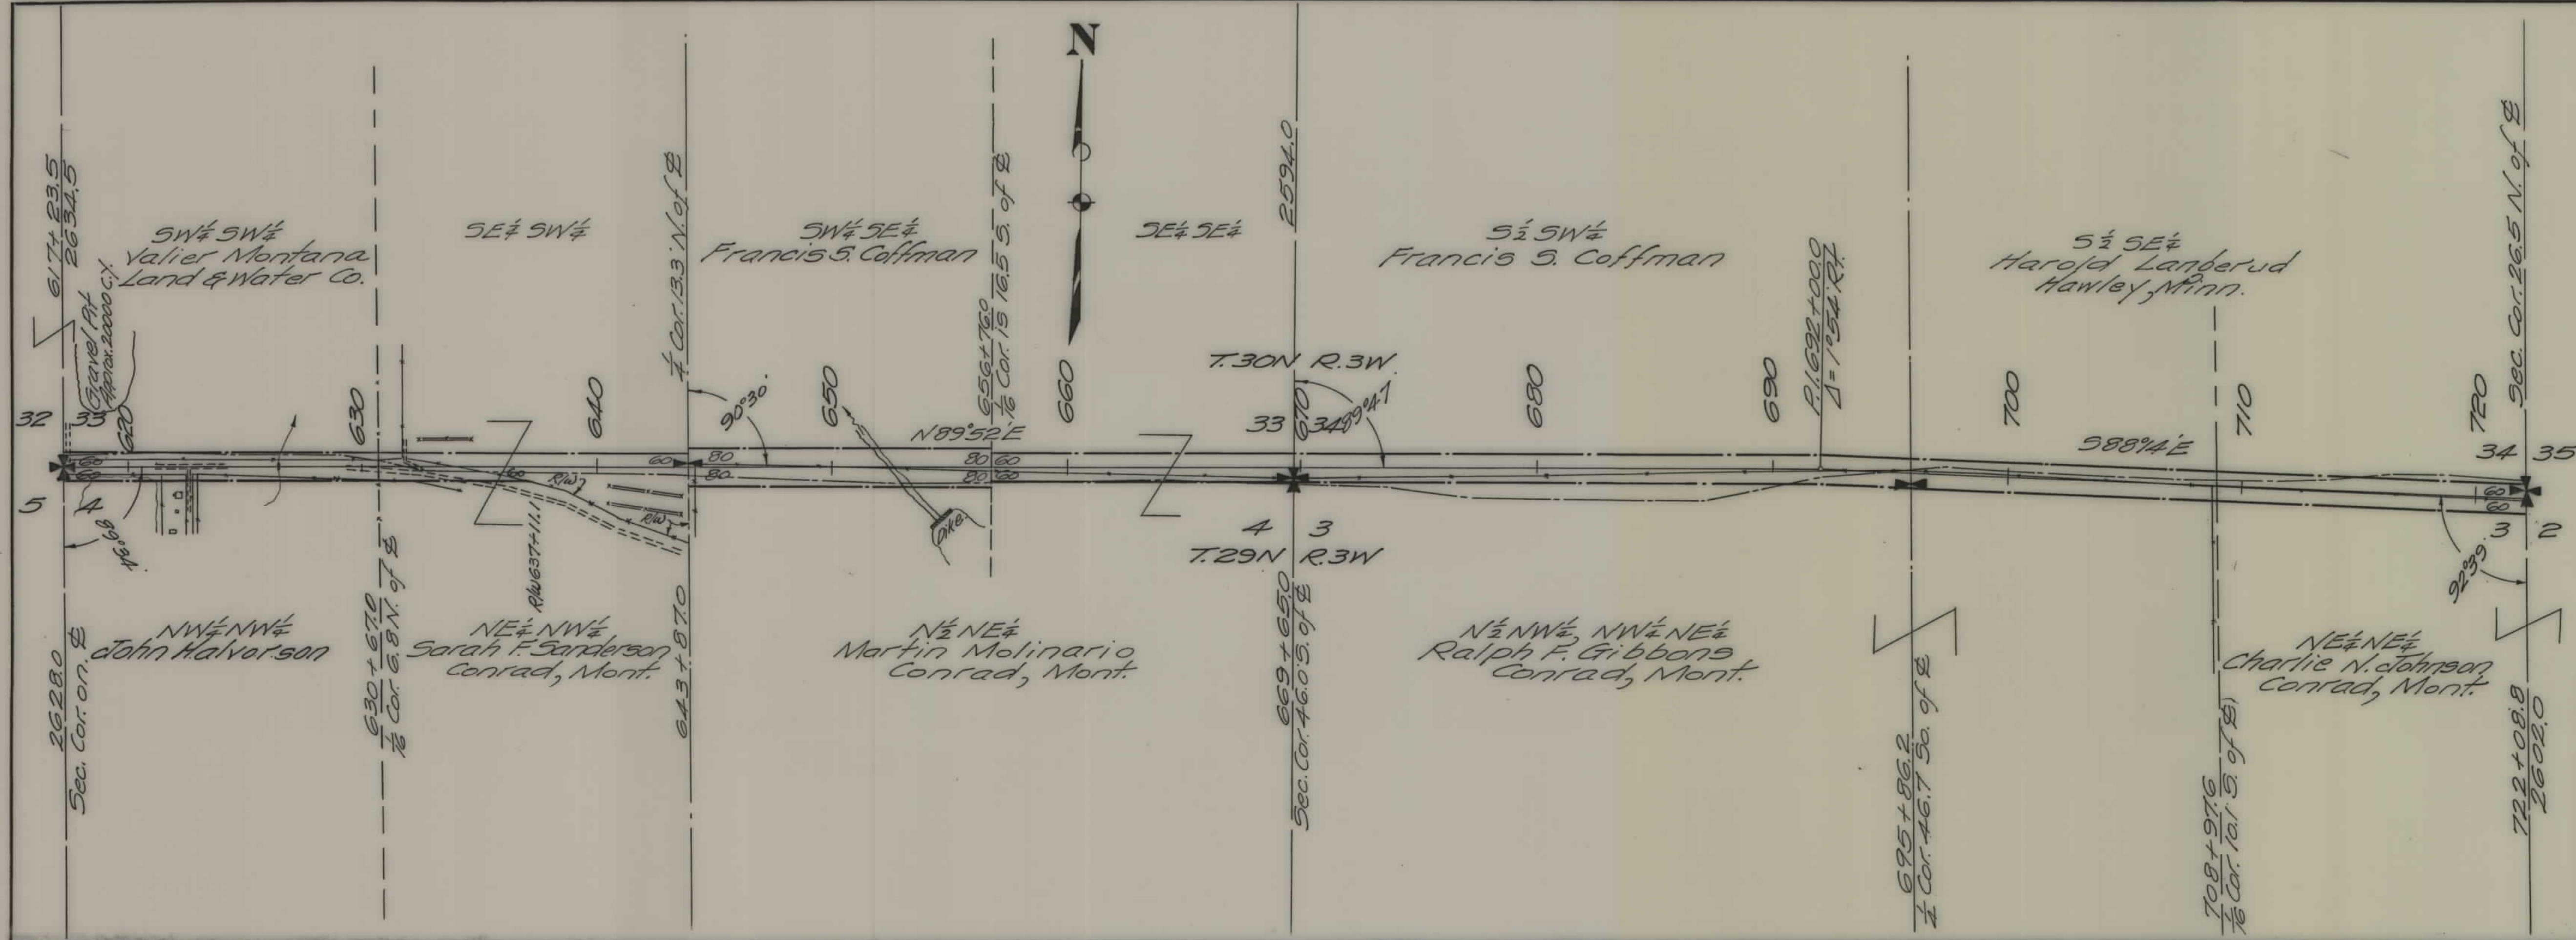

F.A.S.

FED. ROAD DIST. NO.	STATE	FED. AID PROJ. NO.	FISCAL YEAR	SHEET NO.	TOTAL SHEETS
1	MONT.	357-D		2	3

STATE OF MONTANA
STATE HIGHWAY COMMISSION
PLAT SHOWING LAND
REQUIRED FOR RIGHT OF WAY
PONDERA COUNTY


SCALE 1"=400'. MAP COMPLETED.

DESCRIPTIONS WRITTEN BY E.O.P. DATE 1-8-40

DESCRIPTIONS CHECKED BY C.K.D. DATE 1-16-40

APPROVED BY _____ PLANS DEPT.

APPROVED BY _____ R/W ENGINEER

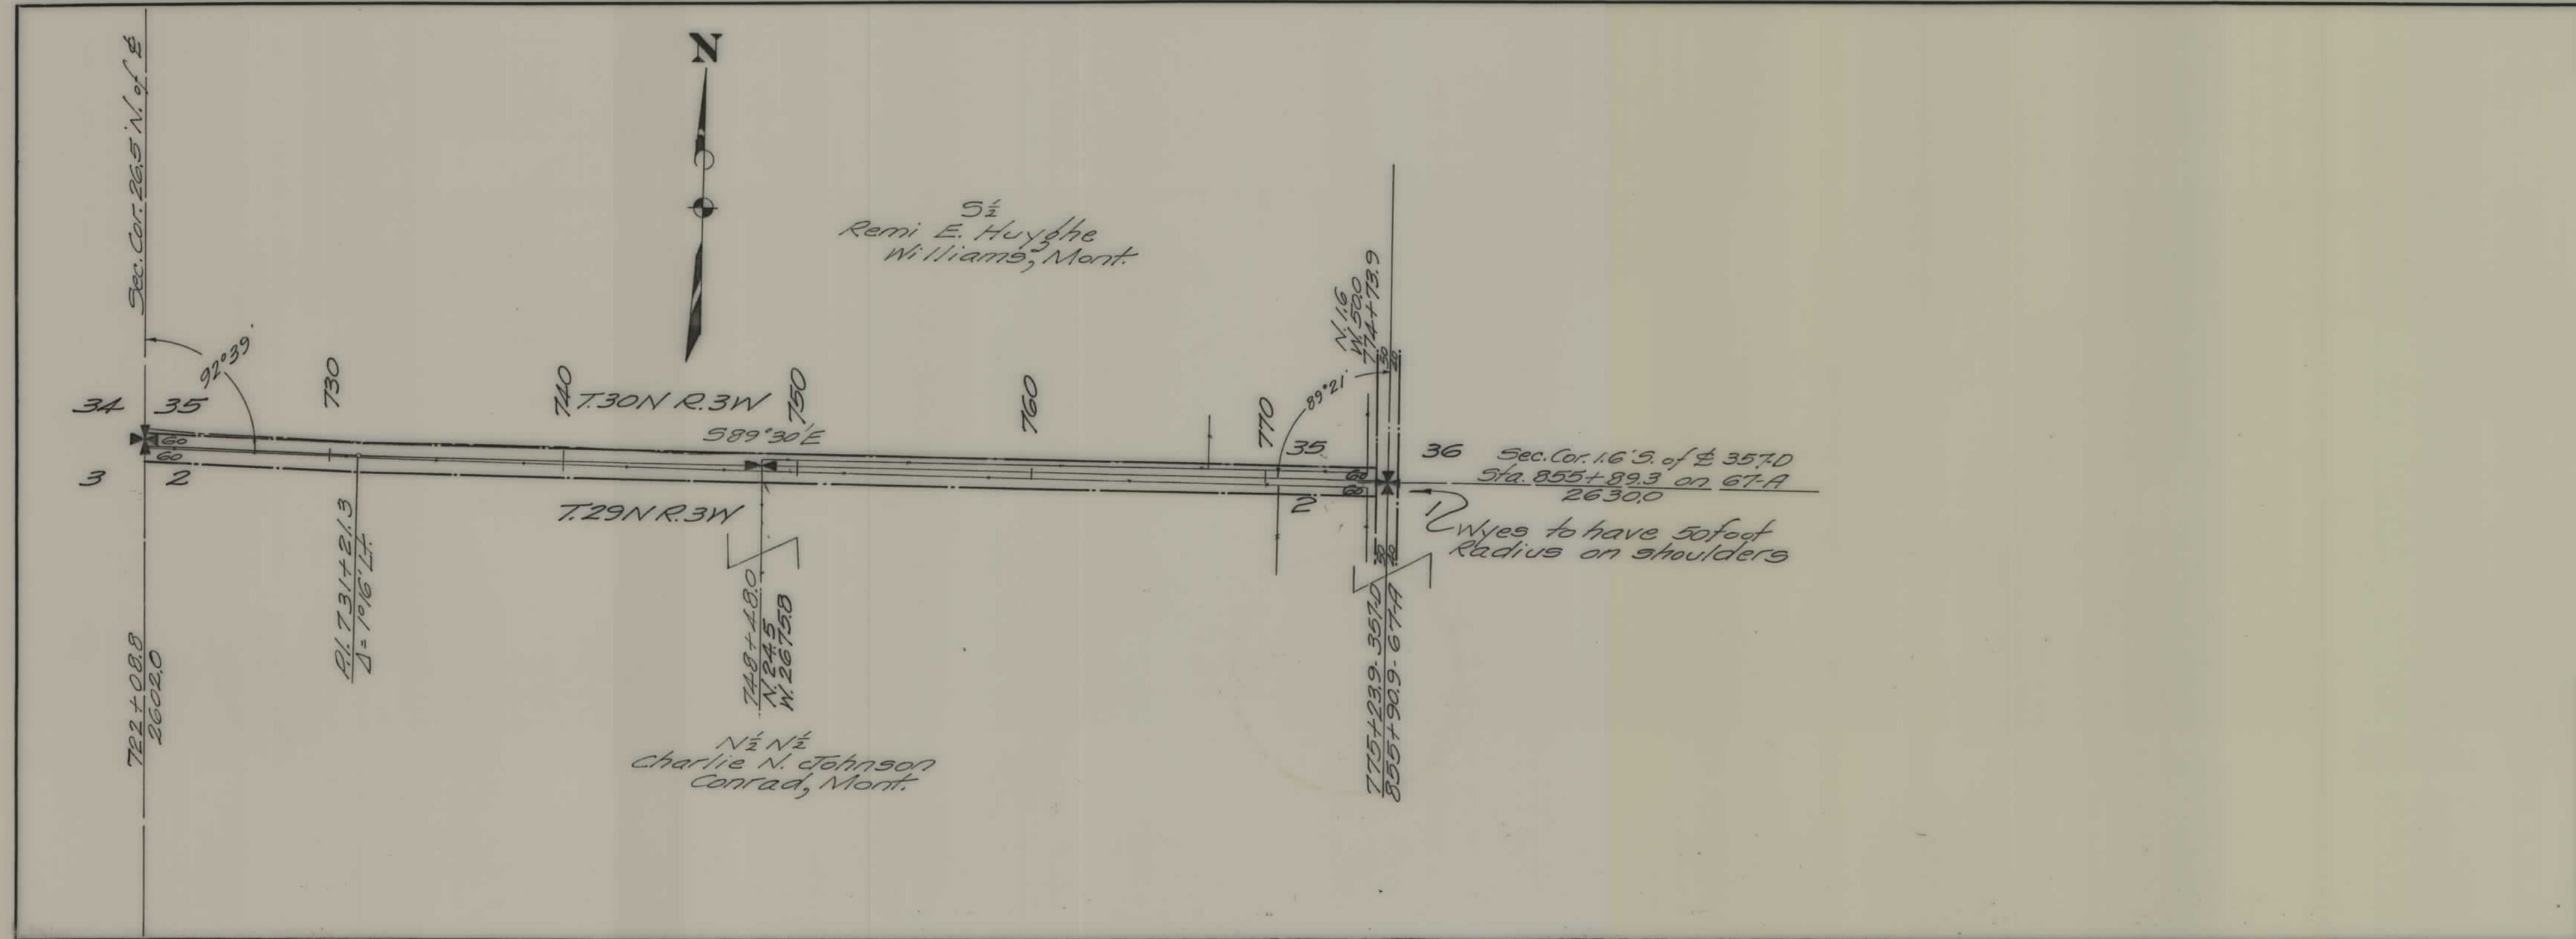

FED. ROAD DIST. NO.	STATE	FED. AID PROJ. NO.	FISCAL YEAR	SHEET NO.	TOTAL SHEETS
1	MONT.	357-D		3	3

STATE OF MONTANA
STATE HIGHWAY COMMISSION
PLAT SHOWING LAND
REQUIRED FOR RIGHT OF WAY
PONDERA COUNTY

SCALE 1"=400' MAP COMPLETED _____

DESCRIPTIONS WRITTEN BY C.K.D. DATE 1-16-40

DESCRIPTIONS CHECKED BY T.O.J. DATE _____

APPROVED BY _____ PLANS DEPT.

APPROVED BY _____ R/W ENGINEER