

PLANS

NOT


TO

SCALE

CONVENTIONAL SIGNS

RIGHT OF WAY LINE
CENTERLINE (C) OR PROJECTED LINE
STK'D. CENTERLINE
PARCEL NUMBER
OWNERSHIP BOUNDARY
R/W USE EXISTING R/W LT. OR RT.
PRESENT TRAVELED WAY (R/TW)
R/W LINE FENCED
RAILROAD R/W
CONSTRUCTION LIMITS
FENCE LINE
CONTROL OF ACCESS WITH FENCE
CONTROL OF ACCESS WITHOUT FENCE
GATE IN FENCE
CATTLE GUARD=24'
STATE & NATIONAL BORDER LINES
CITY OR TOWN LIMITS LINE
COUNTY LINE
RESERVATION LINE
TOWNSHIP & SECTION LINE
1/2 SECTION LINE
1/4 SECTION LINE
SECTION CORNER
1/4 SECTION COR.
1/8 SECTION COR.
CENTER OF SECTION
TELEPHONE OR TELEGRAPH POLES IN PLACE
POWER POLES IN PLACE
TEL. OR TEL. OR POWER POLES TO BE MOVED
NEW PIPES
OLD PIPES IN PLACE
OUTLET DITCH
INLET DITCH
DITCHES
CHANNEL CHANGES
BRIDGE
RAILROADS

ASSOCIATED AGREEMENT	PROJECT NUMBERS
-------------------------	--------------------

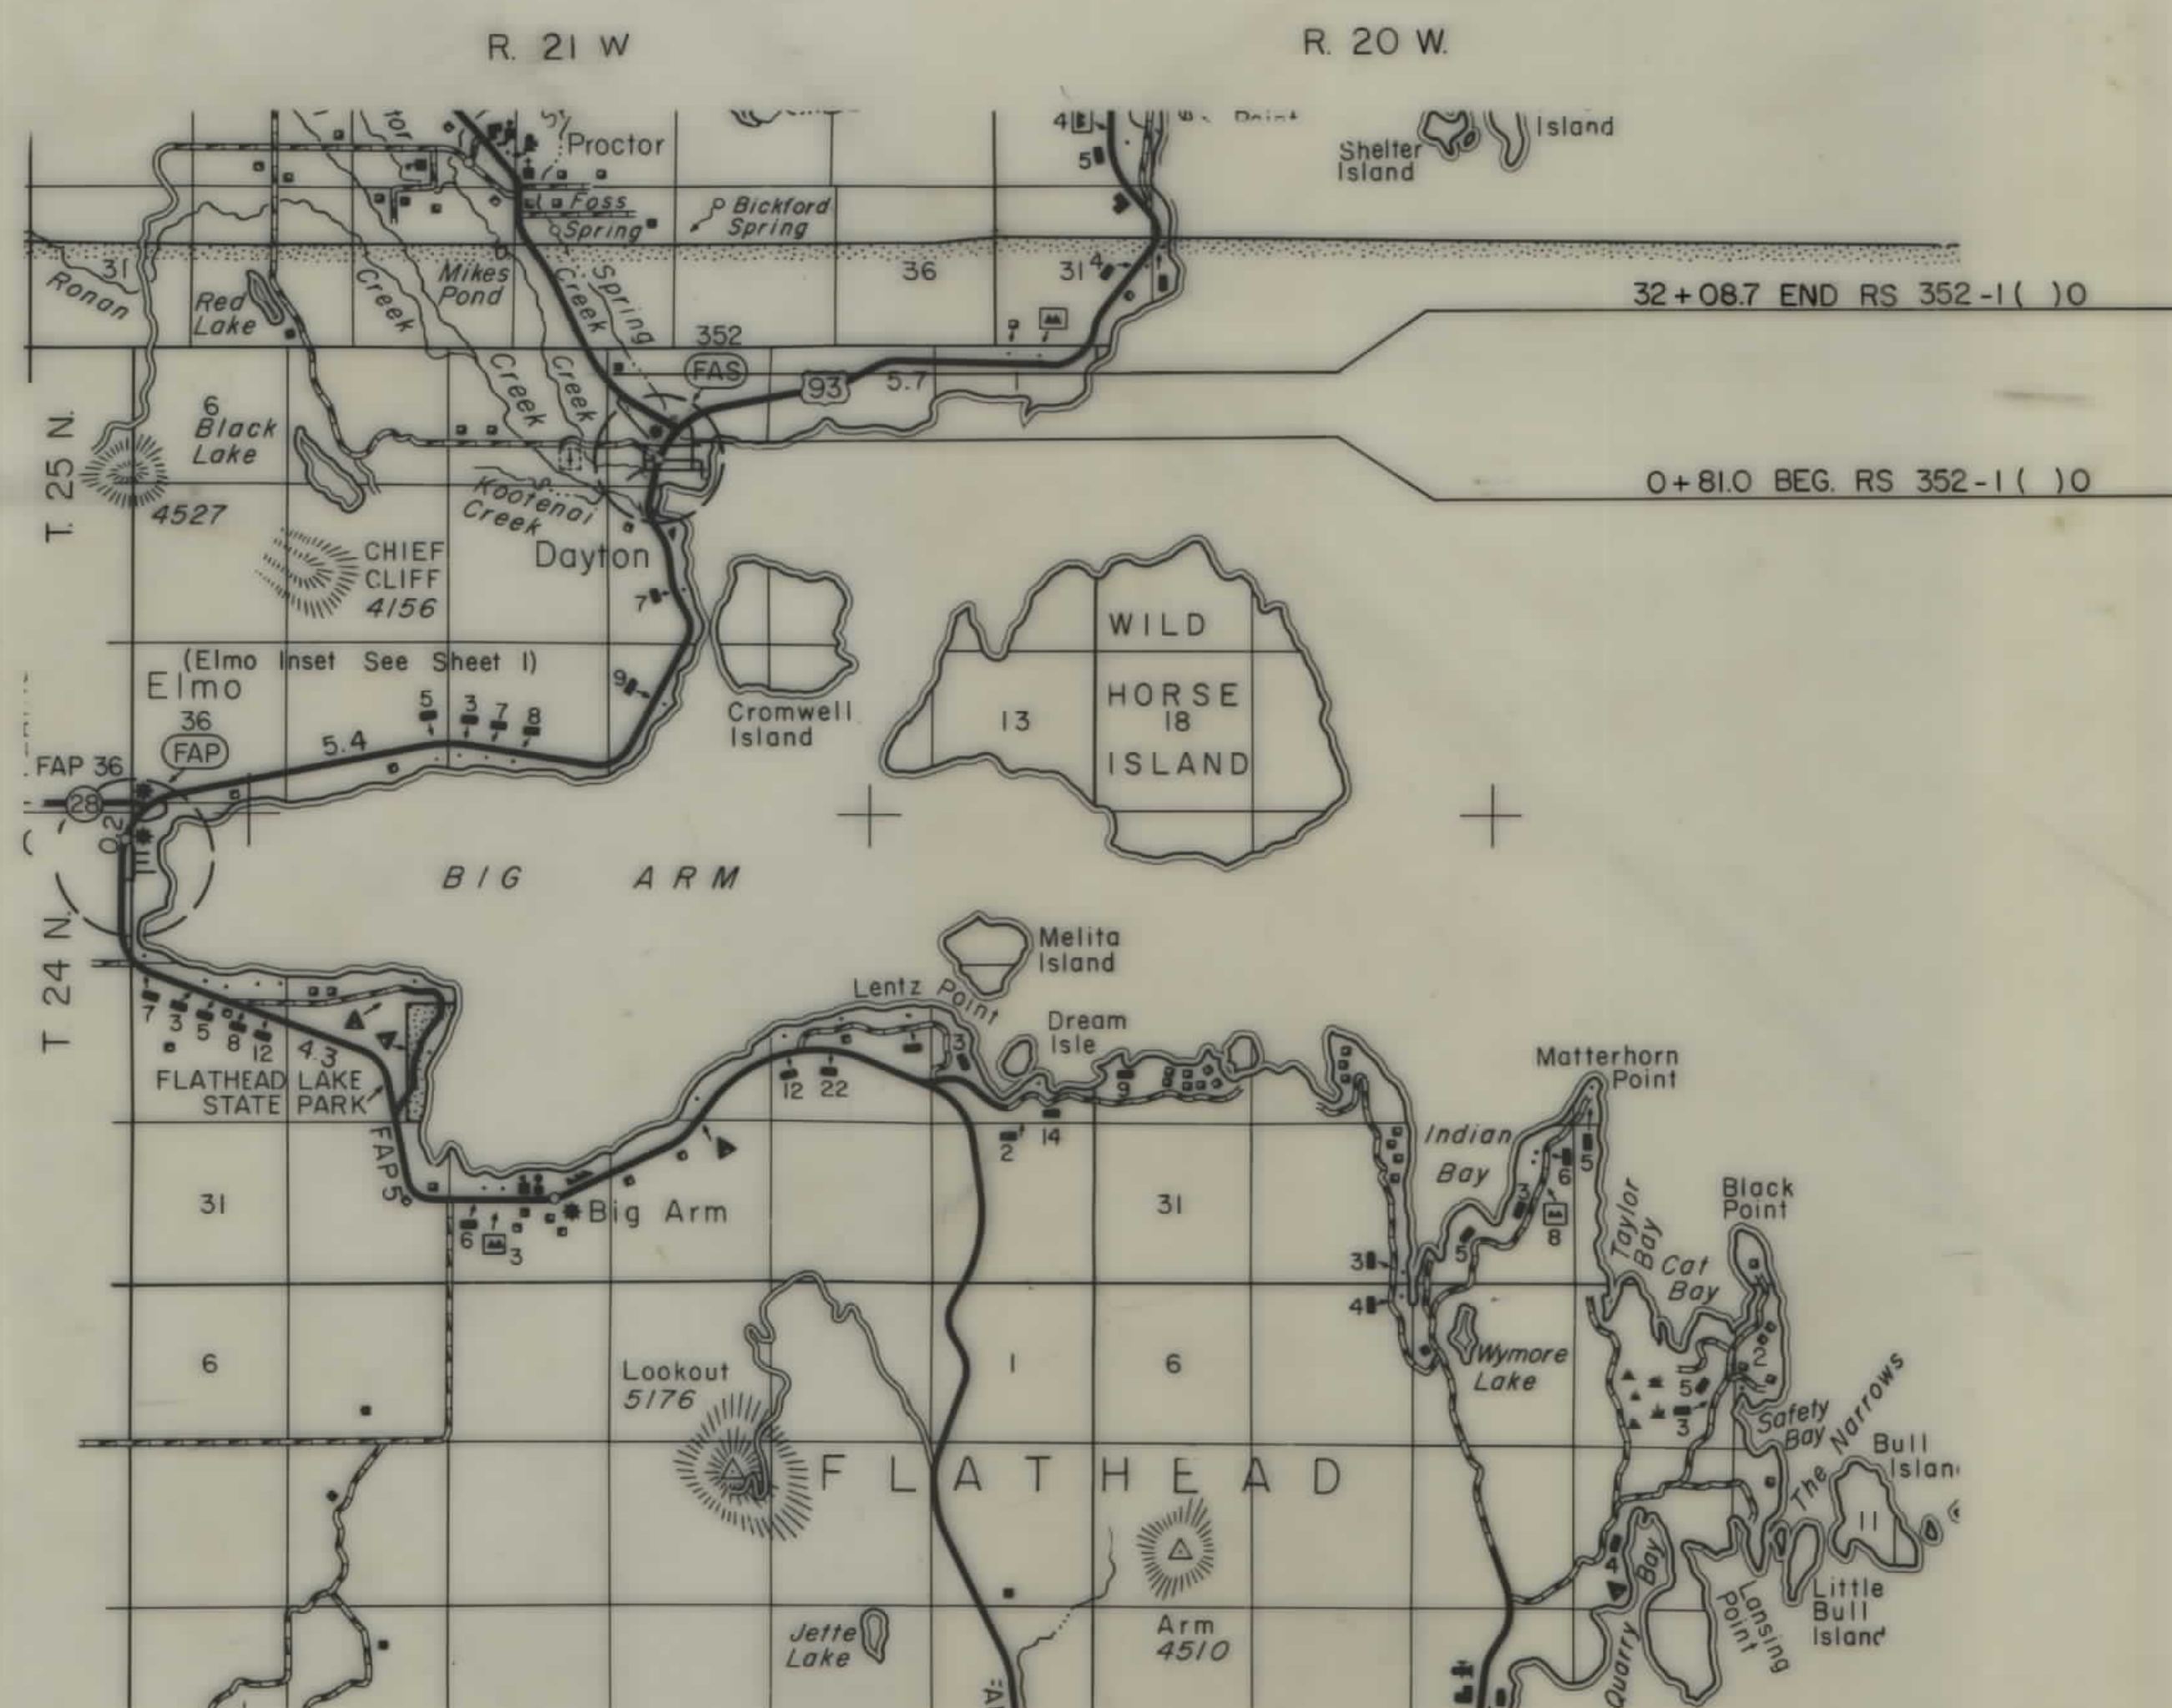
DAYTON - LAKE MARY RONAN[illegible]

STATE OF MONTANA DEPARTMENT OF HIGHWAYS		
APPROVED: _____ 5-26-1981		
GARY J. WICKS DIRECTOR OF HIGHWAYS BY:  ADMINISTRATOR ENGINEERING DIVISION		
U.S. DEPARTMENT OF TRANSPORTATION FEDERAL HIGHWAY ADMINISTRATION		
APPROVED: _____		
DIVISION ADMINISTRATOR		DATE _____

OWNERSHIPS									
PARCEL	NAME	ADDRESS	TOTAL AREA	GROSS R/W AREA	P.T.W. AREA	AREA TO BE ACQUIRED	REMAINDER		CONST. PERM. AREA
							LEFT	RIGHT	
1	A.E. & ROSELLA SCHULTZ c/o ALEX N. & CLAUDIA C. OLGILVIE	BOX 242 - DAYTON, MT 59914	1.00 AC.	.01 AC.	--	.01 AC.	--	.99 AC.	.10 AC.
2	JEROME H. THOMAS	PROCTOR, MT 59929	--	--	--	--	--	--	.02 AC.
3	JACK L. LINGLE & EUGENE KEITH HAGERTY	LINGLE - 313 EDGEWOOD DR. - KALISPELL, MT	--	.79 AC.	.58 AC.	.21 AC.	--	--	.03 AC.
4	JACK LEE LINGLE	313 EDGEWOOD DR. - KALISPELL, MT 59901	8.68 AC.	.89 AC.	.50 AC.	.39 AC.	6.87 AC.	.92 AC.	
5	JACK LEE LINGLE		SEE SHEET NO. 3						

STATE	PROJECT NO.	SHEET TOTAL
MONT.	RS 352-1(2)0	2 4

DAYTON - LAKE MARY RONAN

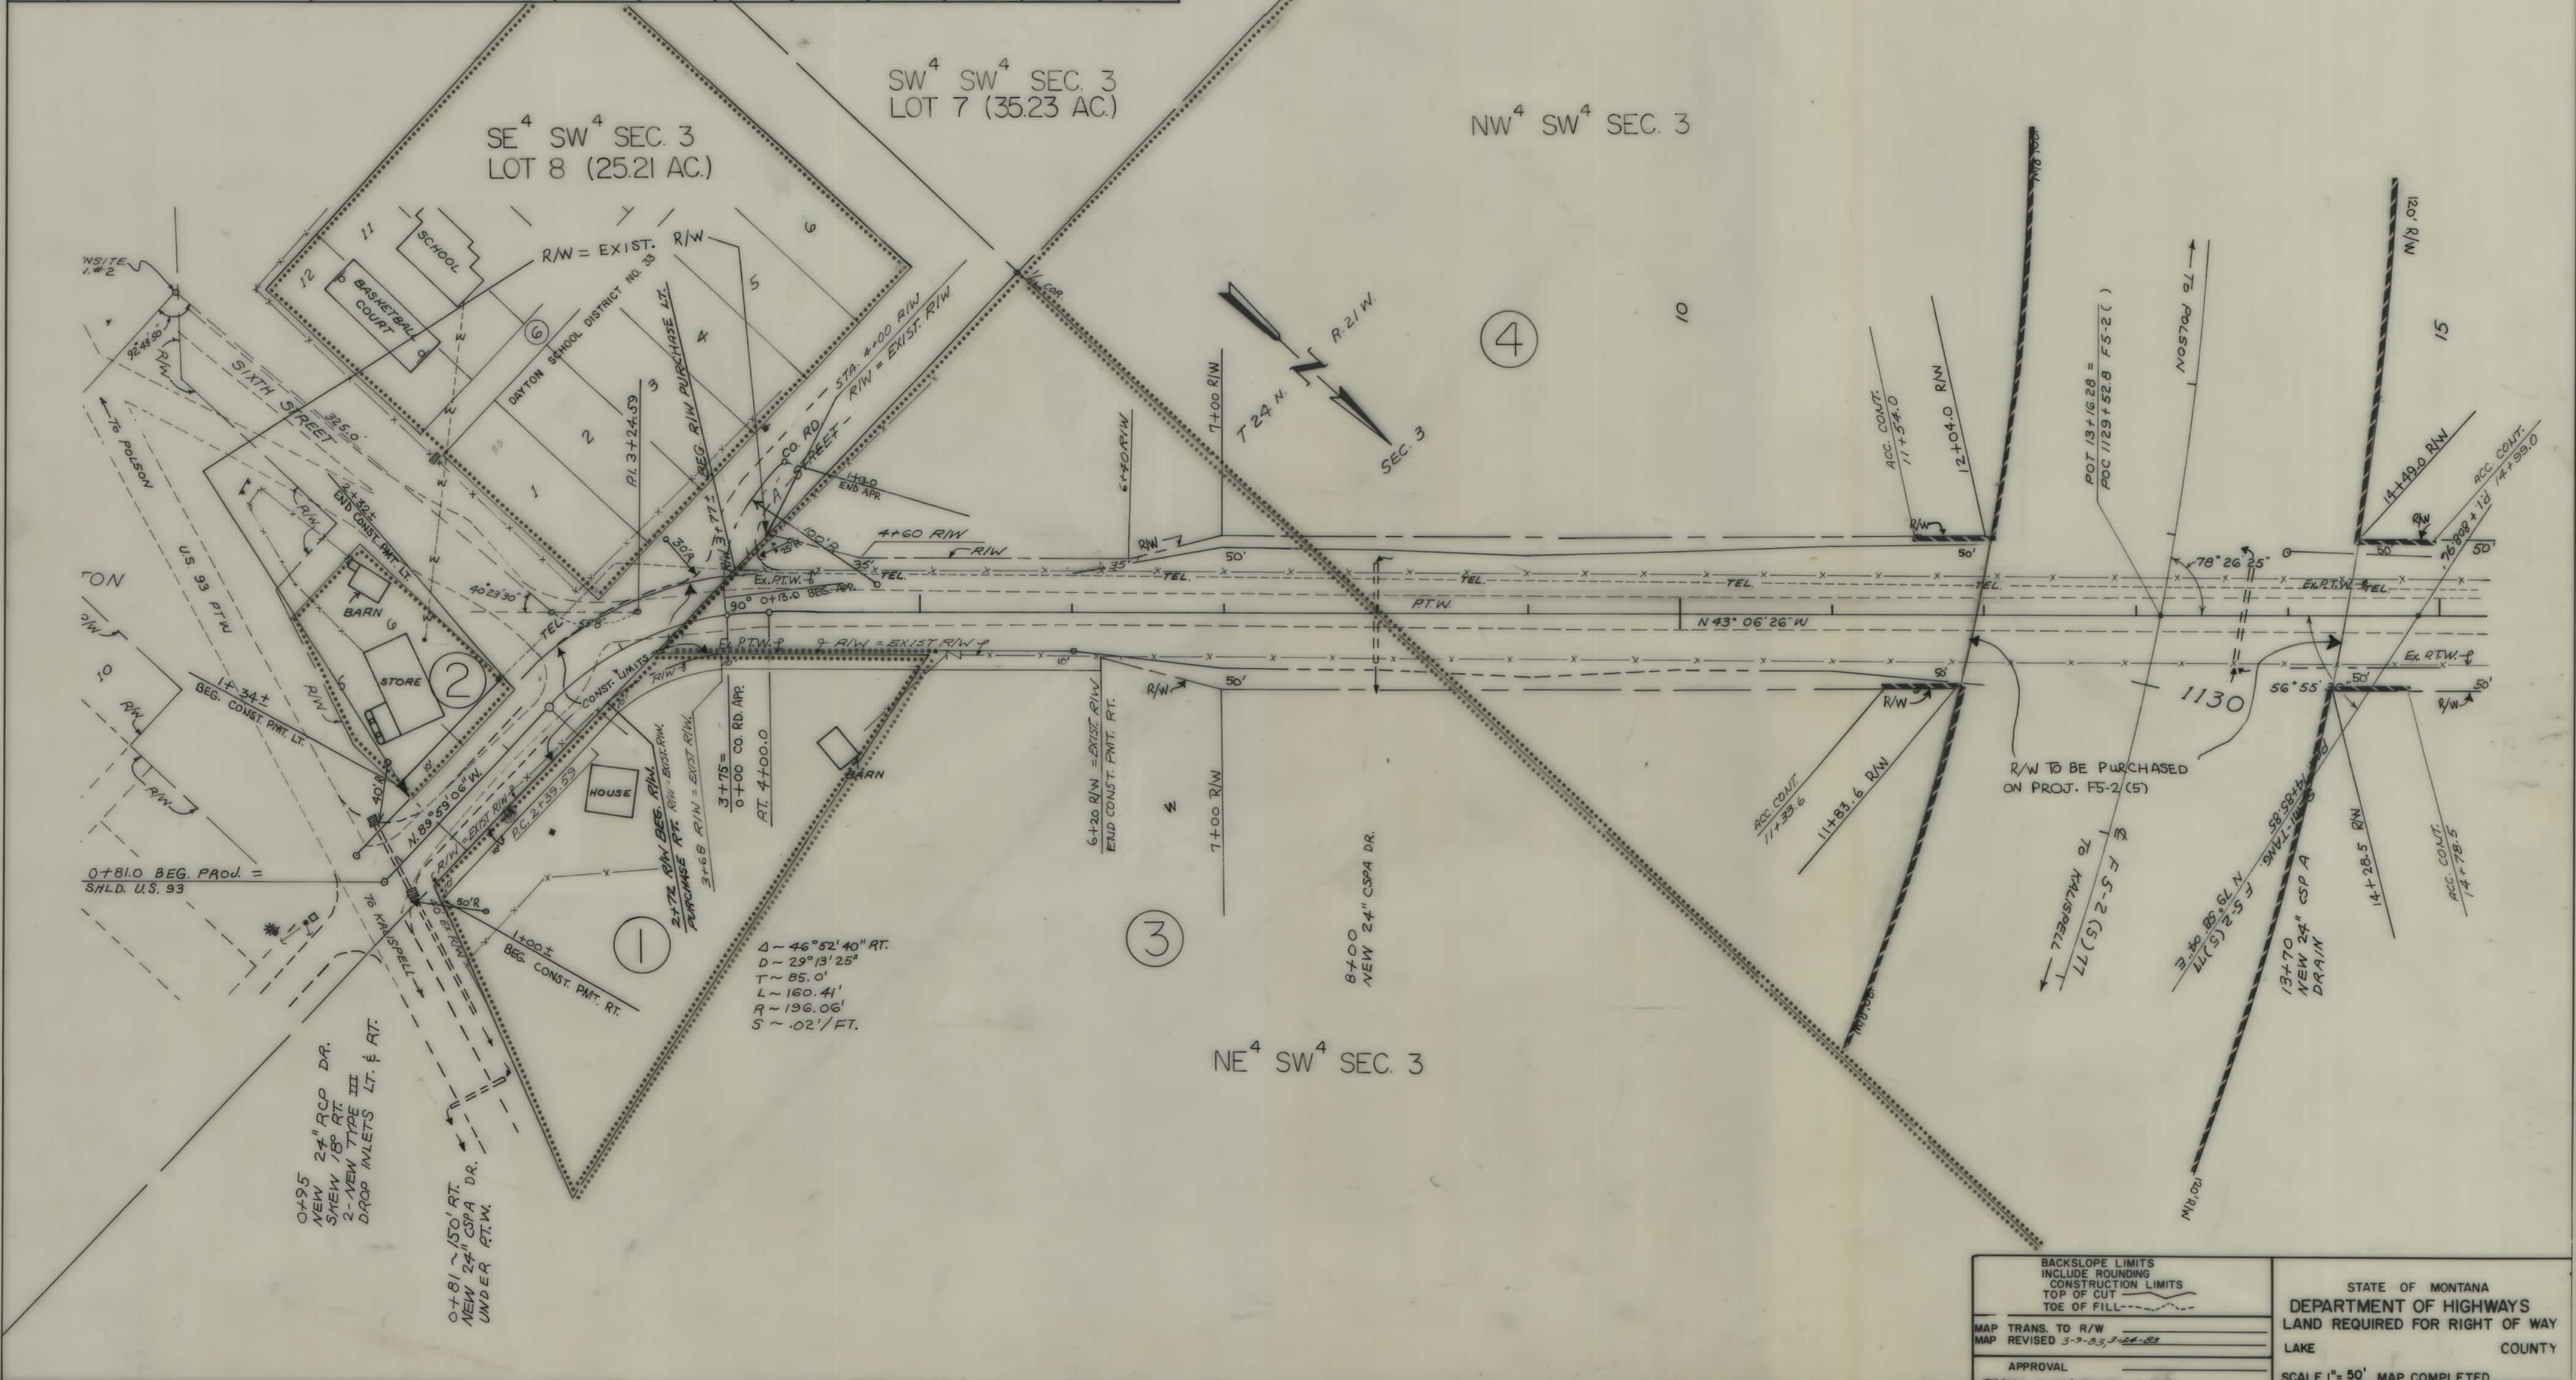

BACKSLOPE LIMITS
INCLUDE ROUNDING
CONSTRUCTION LIMITS
TOP OF CUT
TOE OF FILL


MAP TRANS. TO R/W
MAP REVISED 3-2-83, 5-24-83
APPROVAL
STATE AUTHORIZED: 2-26-83

STATE OF MONTANA
DEPARTMENT OF HIGHWAYS
LAND REQUIRED FOR RIGHT OF WAY
LAKE COUNTY
SCALE 1"=50' MAP COMPLETED

OWNERSHIPS										
PARCEL	NAME	ADDRESS	TOTAL AREA	GROSS R/W AREA	P.T.W. AREA	AREA TO BE ACQUIRED	REMAINDER		CONST. PERM. AREA	EASE AREA
5	JACK LEE LINGLE	313 EDGEWOOD DR.-KALISPELL, MT. 59901	21.13 AC.	1.69 AC.	.95 AC.	.74 AC.	17.02 AC.	2.42 AC.		
4 + 5	JACK LEE LINGLE	313 EDGEWOOD DR. - KALISPELL, MT. 59901	29.81 AC.	2.58 AC.	1.45 AC.	1.13 AC.	23.89 AC.	3.34 AC.	--	--
6	JACK L. LINGLE & EUGENE KEITH HAGERTY	LINGLE-313 EDGEWOOD DR.-KALISPELL, MT.		.93 AC.	.70 AC.	.23 AC.				
3 + 6	COMBINATION		179.36 AC.	1.72 AC.	1.28 AC.	.44 AC.	.80 AC.	176.84 AC.	--	--
7	MONTANA STATE GRANGE	ROUTE 2, BOX 74 - MOIESE, MT. 59824	1.93 AC.	.31 AC.	--	.31 AC.	1.62 AC.	--	--	--
8	ROY DARYL & NAOMI B. PROUD	DAYTON, MT. 59914	120.67 AC.	.04 AC.	--	.04 AC.	120.63 AC.	--	--	--
9	ELIZABETH P. MEULI	BOX 98 - ELMO, MT. 59915	See Sheet No. 4							

STATE	PROJECT NO.	SHEET NO.	TOTAL SHEETS
MONT.	RS 352-1(2)0	3	4

DAYTON - LAKE MARY RONAN

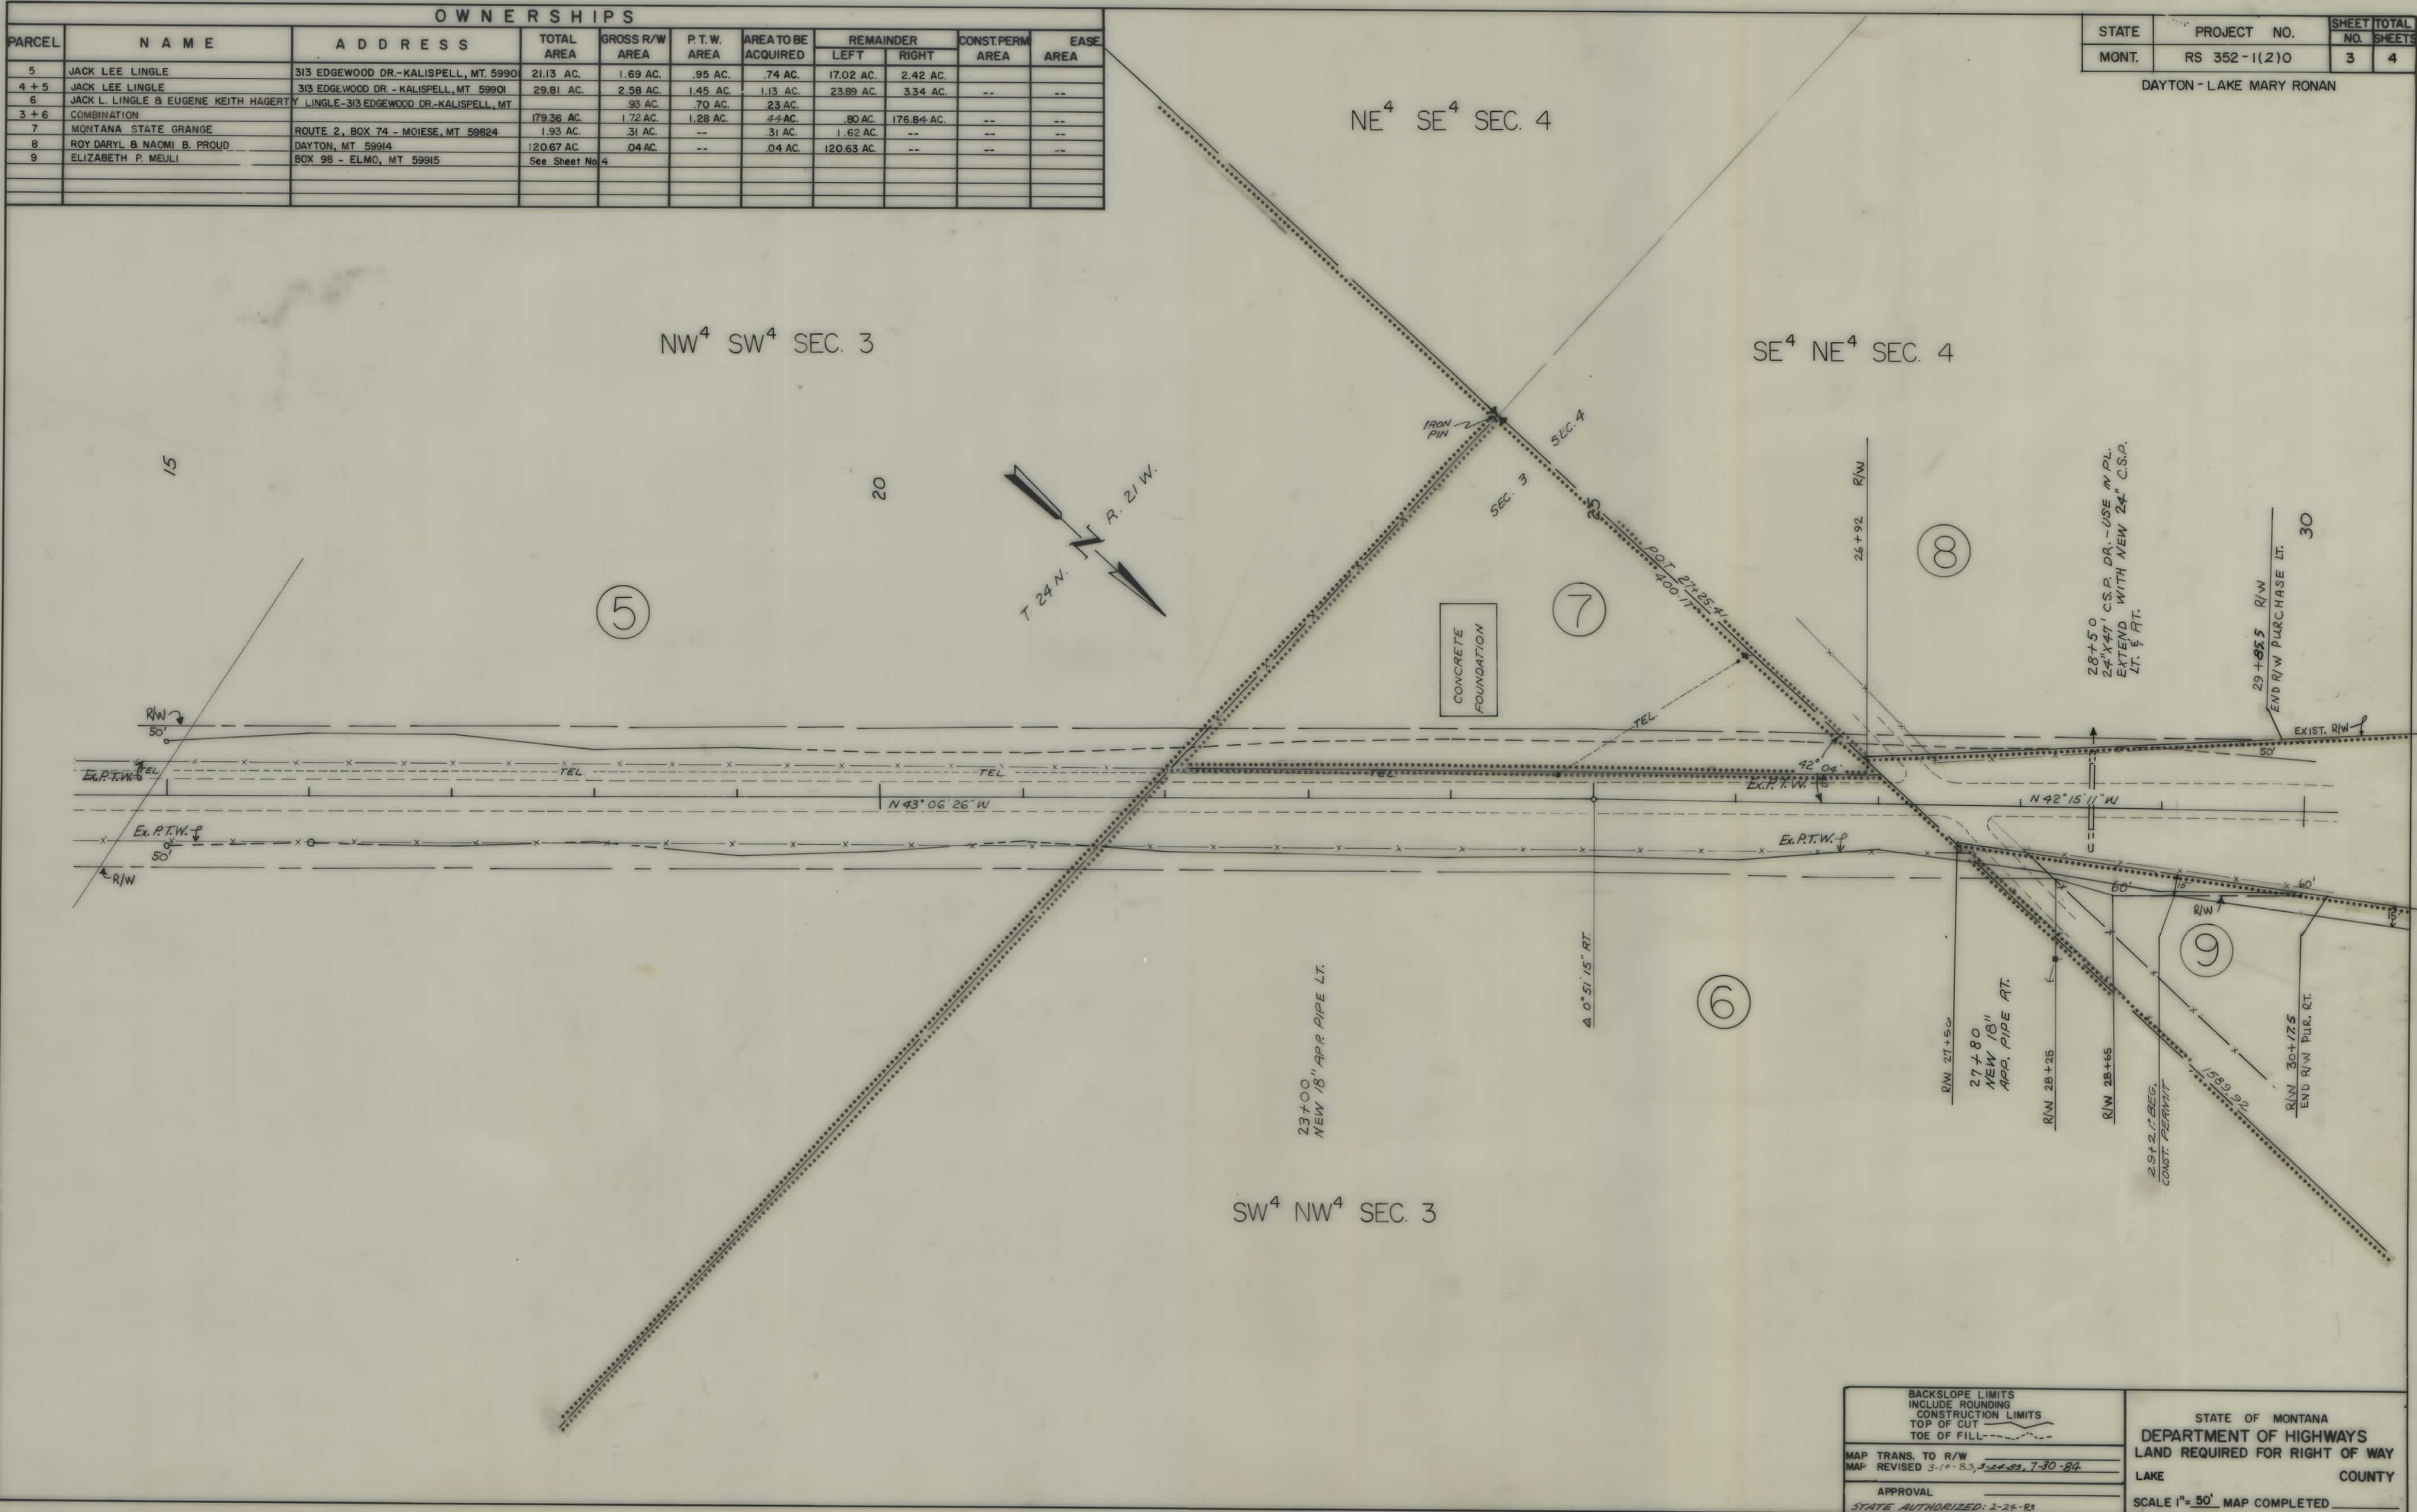

BACKSLOPE LIMITS INCLUDE ROUNDING CONSTRUCTION LIMITS TOP OF CUT TOE OF FILL		STATE OF MONTANA DEPARTMENT OF HIGHWAYS LAND REQUIRED FOR RIGHT OF WAY LAKE COUNTY	
MAP TRANS. TO R/W MAP REVISED 3-10-83, 5-24-83, 7-30-84		SCALE 1"= 50' MAP COMPLETED	
APPROVAL STATE AUTHORIZED: 2-24-83			

