


PLANS

NOT

TO

SCALE

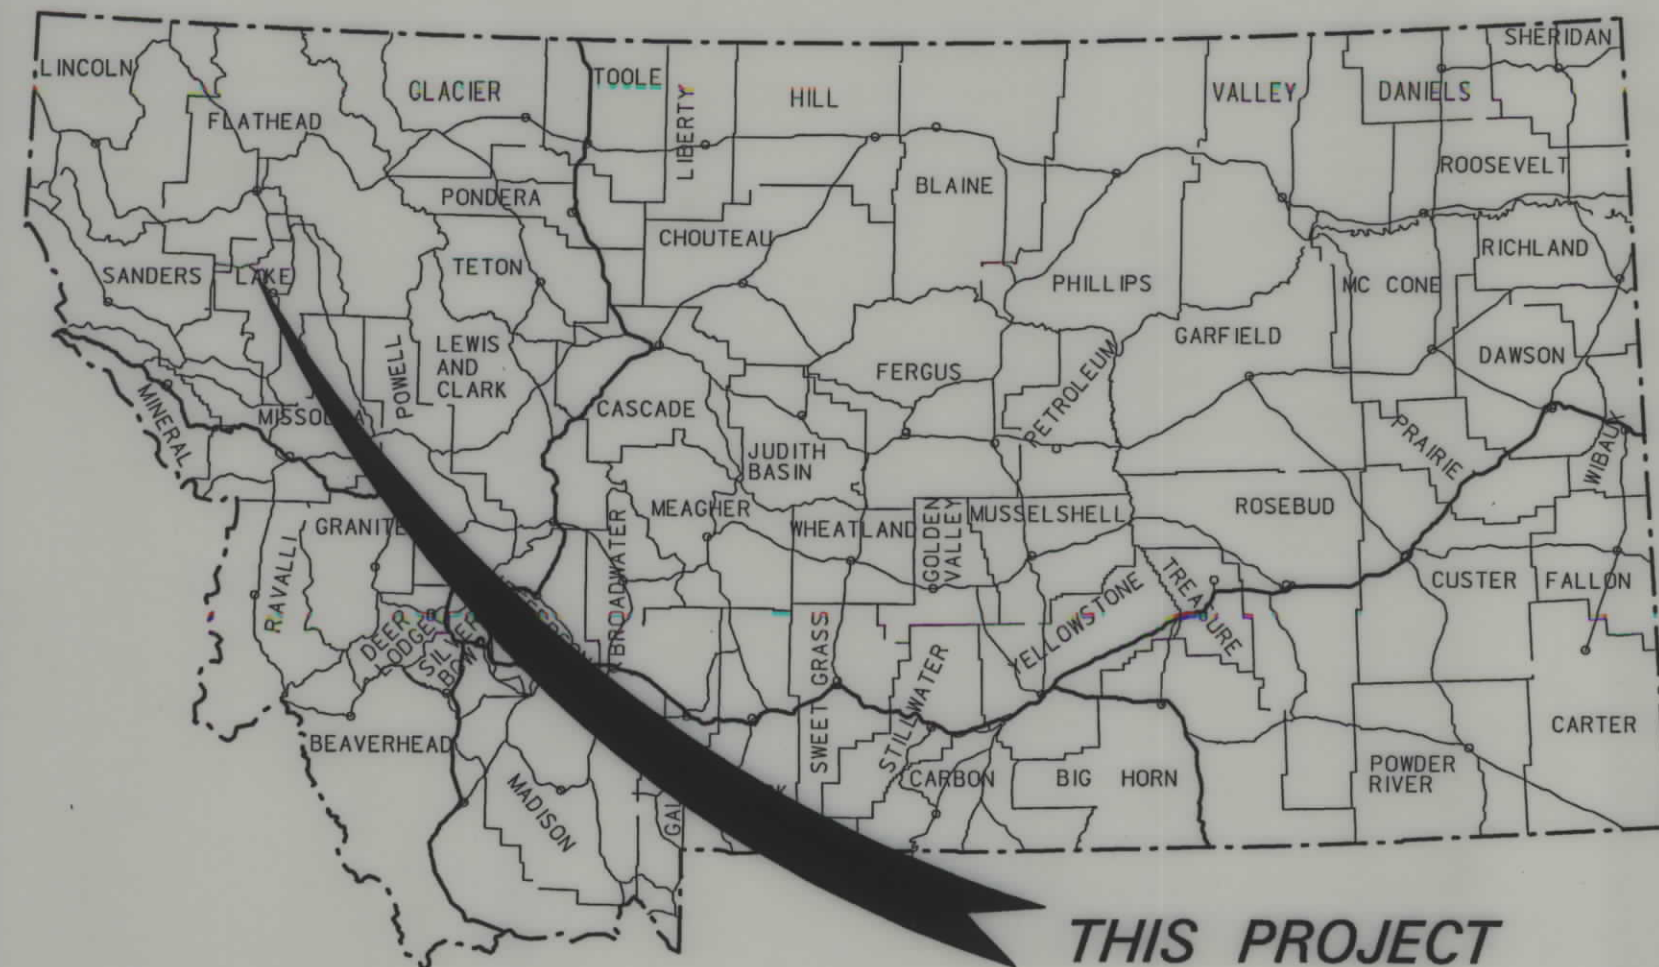

MONTANA DEPARTMENT OF TRANSPORTATION

STATE	RIGHT OF WAY ID.	SHEET	TOTAL
		NO.	SHEETS
MONTANA	STPS 354-1(13)1	1	2
PROJECT NUMBER 3366-013			
POLSON - SLIDE CORRECTION			

RIGHT OF WAY PLAN OF FEDERAL AID PROJECT STPS 354-1(13)1 POLSON - SLIDE CORRECTION LAKE COUNTY

0.28 Kilometers

CONVENTIONAL SIGNS


PROPOSED RIGHT OF WAY LINE	---
EXISTING RIGHT OF WAY LINE	---
RAILROAD RIGHT OF WAY LINE	---
RIGHT OF WAY BASELINE	---
STK'D CENTERLINE	---
SECTION LINE	---
OWNERSHIP BOUNDARY	---
FULL ACCESS CONTROL	AC AC
LIMITED ACCESS CONTROL	HH HH
EXISTING ACCESS CONTROL	---
PRESENT TRAVELED WAY (P.T.W.)	---
FENCE LINE	---
EXISTING GUARDRAIL	---
PROPOSED GUARDRAIL	---
GATE IN FENCE	---
CATTLE GUARD: EXIST. - PROPOSED	---
SECTION CORNER	FOUND UNFOUND
1/4 SECTION CORNER	---
CLOSING CORNER	---
MEANDER CORNER	---
CENTER OF SECTION	---
RIGHT OF WAY MONUMENT	---
PROPERTY CORNER PIN	---
POWER POLE IN PLACE	---
TELEPHONE POLE IN PLACE	---
TELEGRAPH POLE IN PLACE	---
LIGHT POLE	---
PROPOSED CULVERT	---
EXISTING CULVERT	---
OUTLET DITCH	---
INLET DITCH	---
EXISTING DITCH	---
CHANNEL CHANGES	CH. CH. 22
DITCH BLOCK	---
RIPRAP	---
BRIDGES	---
RAILROADS	---
PARCEL NUMBERS	---
APPROACH: EXIST. - PROPOSED	---

STA. 11+93.41 (ENG.) ON STPS 354-1(4)1 =
STA. 3+63.75 (MET.) BEG. STPS 354-1(8)1

STA. 5+78.14 (MET.) END STPS 354-1(8)1 =
STA. 18+96.79 (ENG.) ON STPS 354-1(4)1

ASSOCIATED PROJECT ID.

RELATED PROJECTS
RS 354-1(3) 1

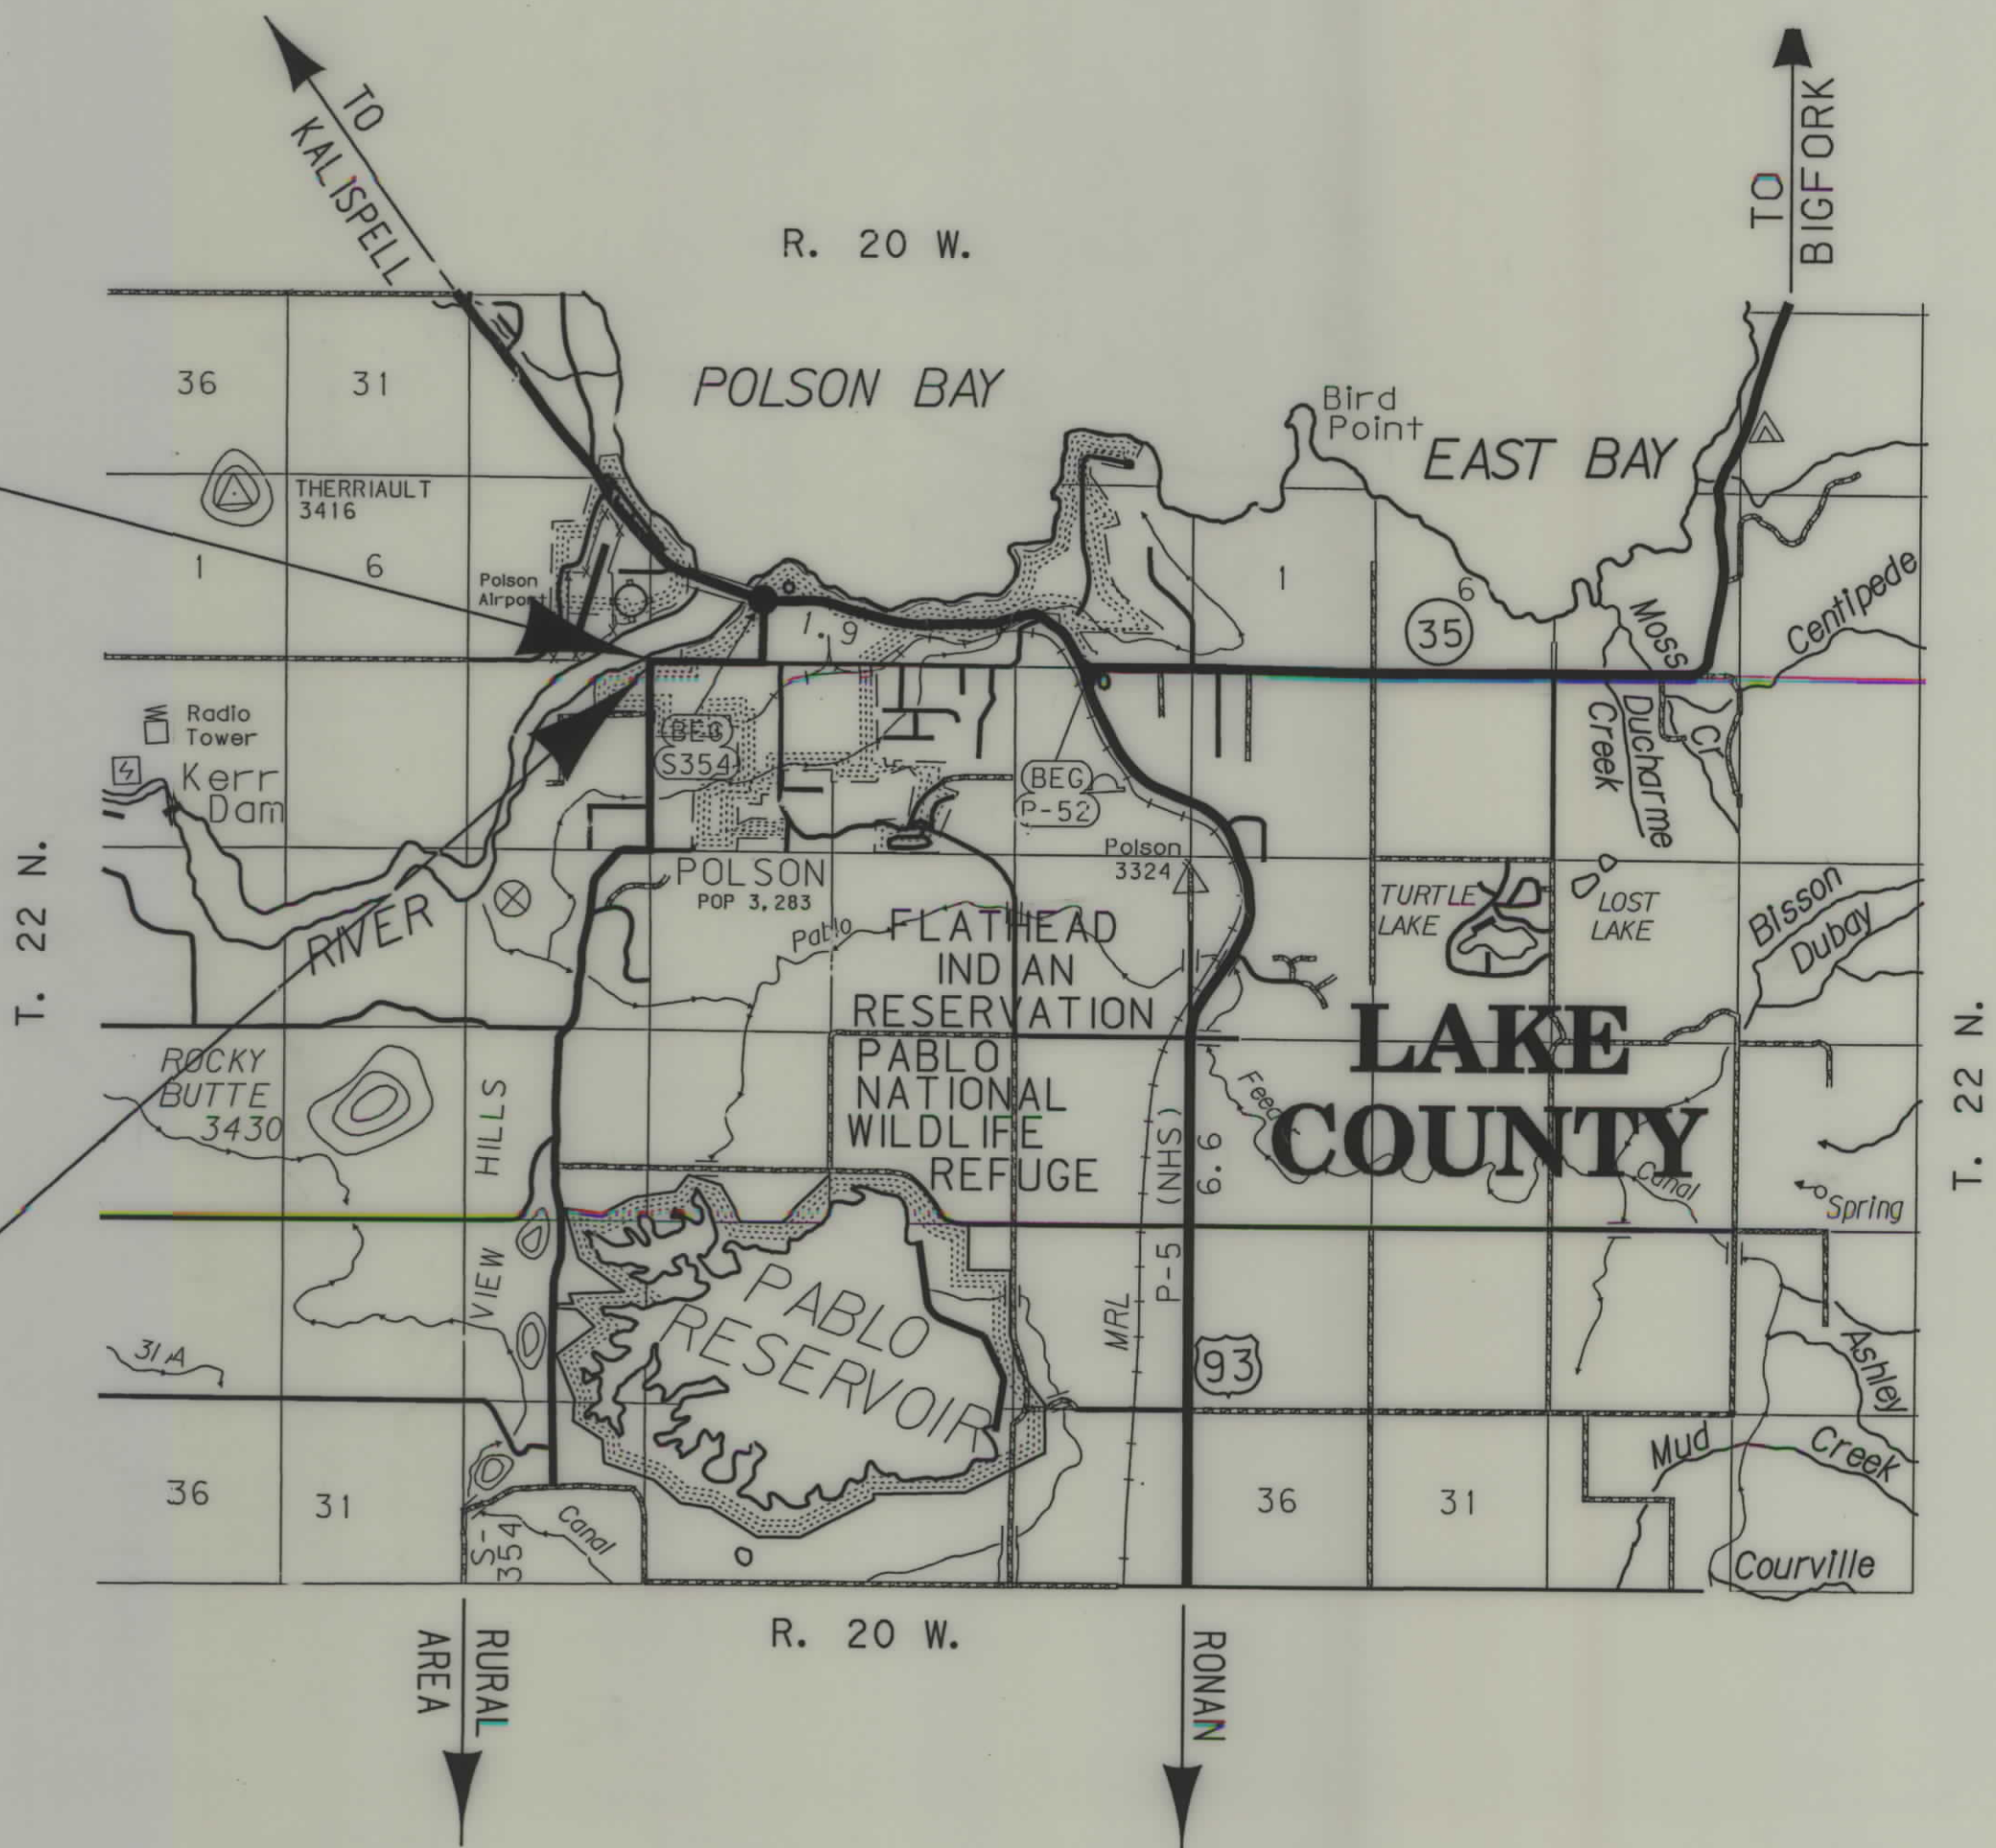


SEE SHEET NO. 2 FOR OWNERSHIP
NAMES, ADDRESSES, AREAS, ETC.

NOTES: 1. ALL MEASUREMENTS ARE METRIC EXCEPT AS NOTED

OWNERSHIP																			
PARCEL	NAME	ADDRESS	TOTAL AREA		GROSS R/W AREA		EX. EASE. AREA		NET AREA		REMAINDER				CONST. PMT. AREA		EASE. AREA		SHEET NO.
			METRIC	ENGLISH	METRIC	ENGLISH	METRIC	ENGLISH	METRIC	ENGLISH	LEFT		RIGHT		METRIC	ENGLISH	METRIC	ENGLISH	
											METRIC	ENGLISH	METRIC	ENGLISH					
1	CITY OF POLSON	CITY HALL 112 1st. EAST			0.570 ha	1.41 AC	0.428 ha	1.06 AC	0.142 ha	0.35 AC					0.070 ha	0.17 AC			
	A MUNICIPAL CORP.	POLSON MT 59860																	
2	JUNE S. SYVRUD	RT. 1 BOX 67 POLSON MT 59860	4,492 m²	48,352 sf											2,680 m²	28,847 sf			

STATE	RIGHT OF WAY ID.	SHEET NO.	TOTAL SHEETS
MONTANA	STPS 354-1(13)1	2	2
PROJECT NUMBER 3366-013			
POLSON - SLIDE CORRECTION			

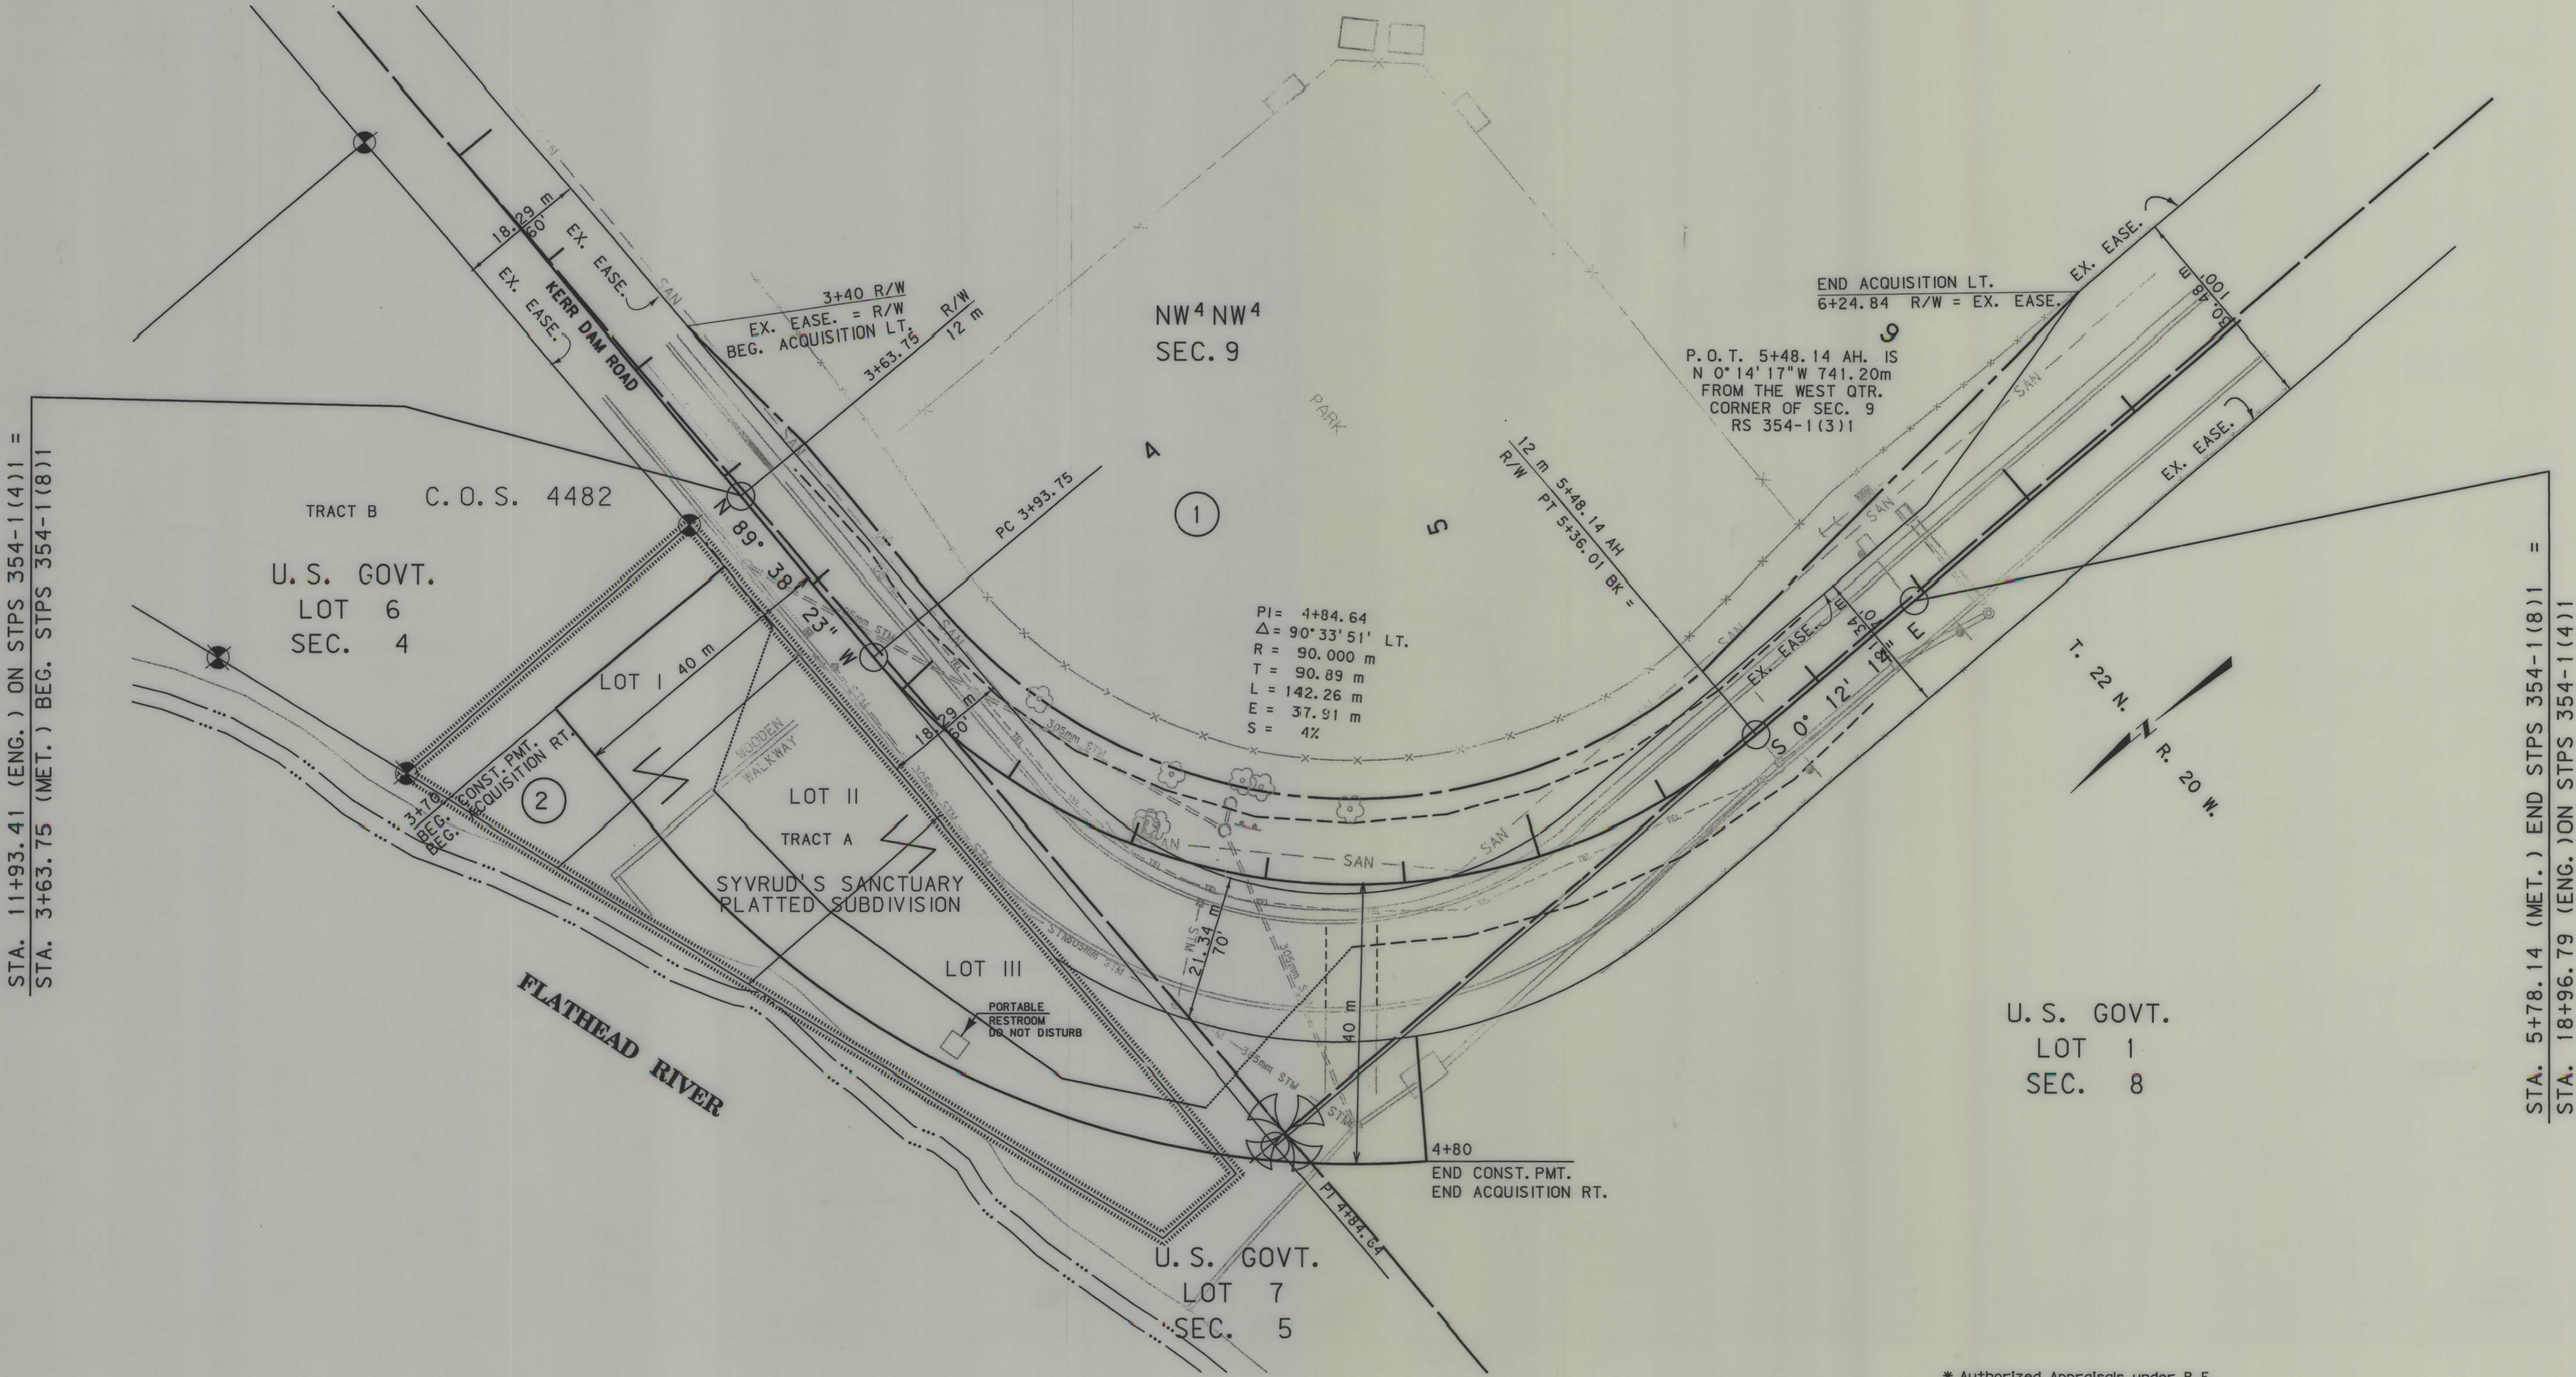

- NOTES: 1. ALL MEASUREMENTS ARE METRIC EXCEPT AS NOTED
2. THE PROPOSED R/W LINE WHERE A SPIRAL CURVE TRANSITION IS USED IS A CHORD RATHER THAN A CONCENTRIC CURVE.
3. THE ENGLISH AREAS ARE FOR INFORMATIONAL PURPOSES ONLY.
4. ALL STATIONS AND OFFSETS FOR R/W BREAKS ARE IN REFERENCE TO THE R/W BASELINE.

* Authorized Appraisals under P.E.

BACKSLOPE LIMITS INCLUDE ROUNDING		
CONSTRUCTION LIMITS:		
FHWA/DOT APPROVAL	* 4-10-01	8-16-01
MAP REVISED	5-17-01	

MONTANA
DEPARTMENT OF TRANSPORTATION

RIGHT OF WAY PLAN
LAKE COUNTY
SCALE 1:500

25M 50M