


PLANS

NOT

TO

SCALE

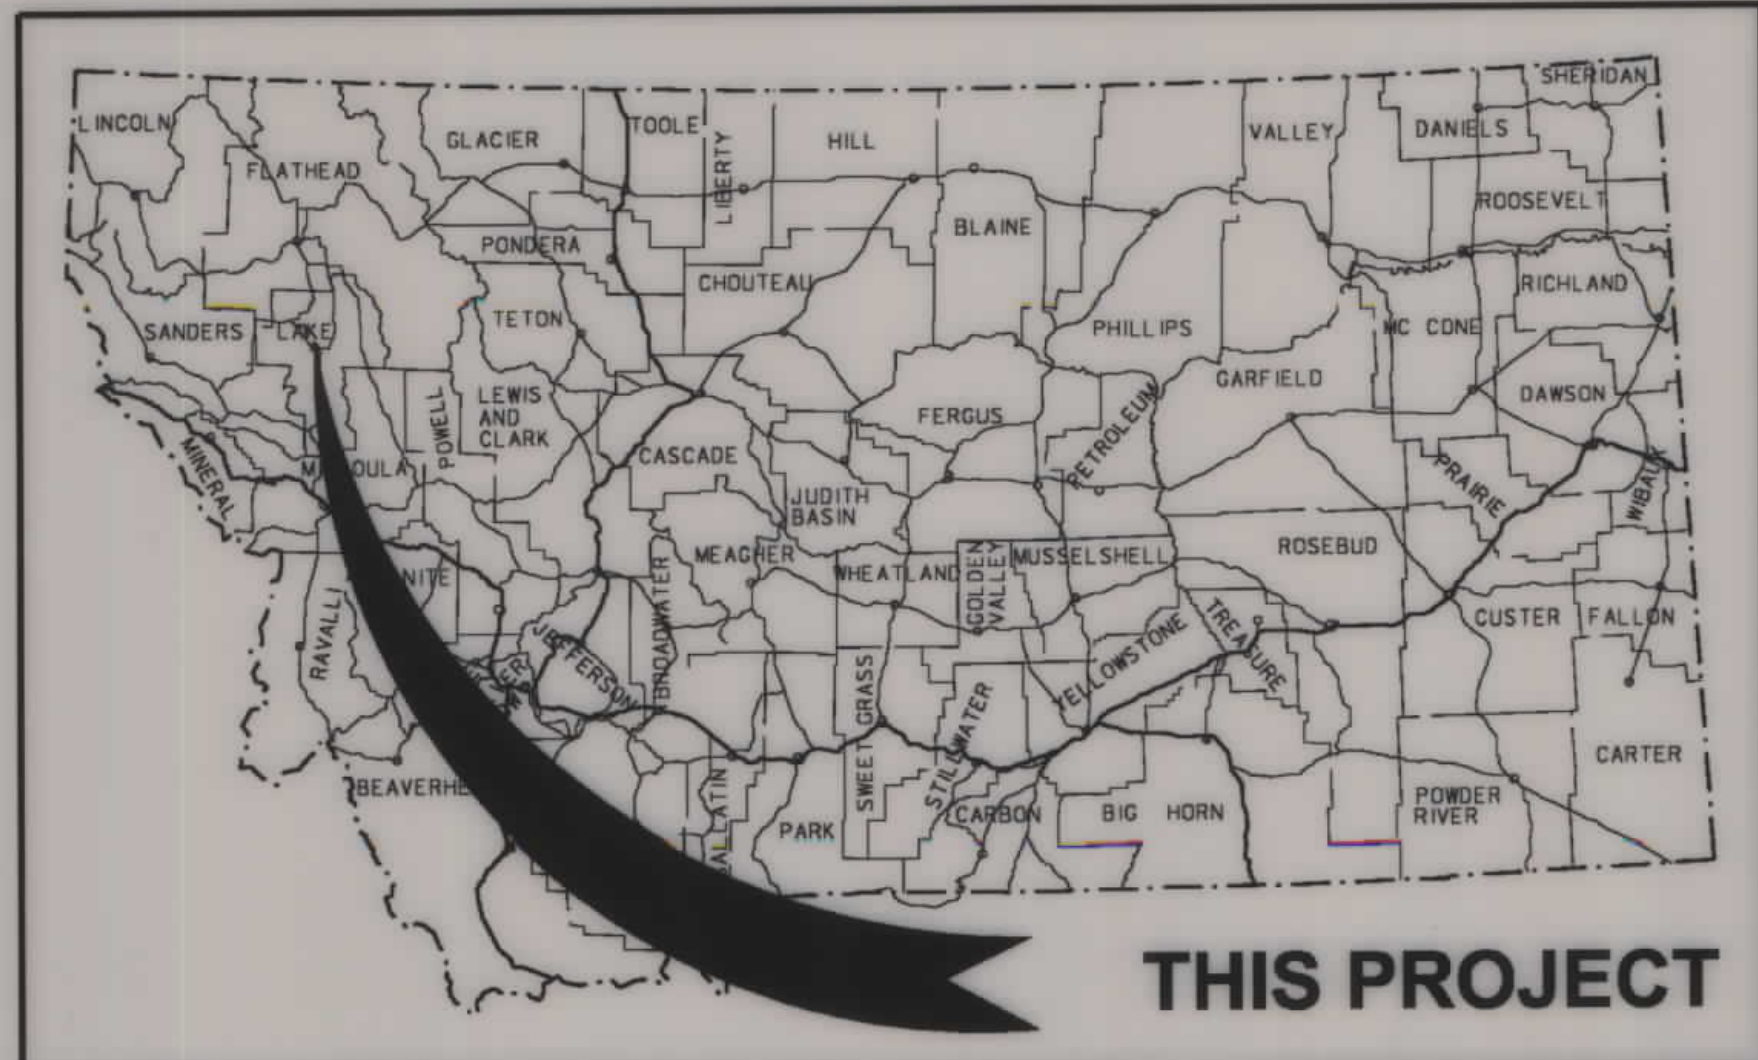

MONTANA DEPARTMENT OF TRANSPORTATION

STATE	RIGHT OF WAY ID.	SHEET NO.	TOTAL SHEETS
MONTANA	STPS 354-1(16)5	1	20
PROJECT NUMBER		3606-016	
8 KM S OF POLSON - S			

RIGHT OF WAY PLAN OF FEDERAL AID PROJECT STPS 354-1(16)5 8 KM S OF POLSON - S LAKE COUNTY

11.5 Kilometers


CONVENTIONAL SIGNS

PROPOSED RIGHT OF WAY LINE	---
EXISTING RIGHT OF WAY LINE	---
RAILROAD RIGHT OF WAY LINE	---
RIGHT OF WAY BASELINE	---
STK'D CENTERLINE	---
SECTION LINE	---
OWNERSHIP BOUNDARY	---
FULL ACCESS CONTROL	AG AG
LIMITED ACCESS CONTROL	///
EXISTING ACCESS CONTROL	///
PRESENT TRAVELED WAY (P.T.W.)	---
FENCE LINE	---
EXISTING GUARDRAIL	---
PROPOSED GUARDRAIL	---
GATE IN FENCE	---
CATTLE GUARD: EXIST. - PROPOSED	---
SECTION CORNER	FOUND UNFOUND
1/4 SECTION CORNER	---
CLOSING CORNER	---
MEANDER CORNER	---
CENTER OF SECTION	FOUND CALCULATED
RIGHT OF WAY MONUMENT	---
PROPERTY CORNER PIN	---
POWER POLE IN PLACE	---
TELEPHONE POLE IN PLACE	---
TELEGRAPH POLE IN PLACE	---
LIGHT POLE	---
PROPOSED CULVERT	---
EXISTING CULVERT	---
OUTLET DITCH	---
INLET DITCH	---
EXISTING DITCH	---
CHANNEL CHANGES	---
DITCH BLOCK	---
RIPRAP	---
BRIDGES	---
RAILROADS	---
PARCEL NUMBERS	---
APPROACH: EXIST.- PROPOSED	---

ASSOCIATED PROJECT ID.			
STPS 354-1(9)5	PE		
STPS 354-1(11)5	CN		

RELATED PROJECTS	
RS 354-1(3)1	
S 306(2)	

FHWAMDT APPROVAL	11-27-06
MAP REVISED	2-15-08

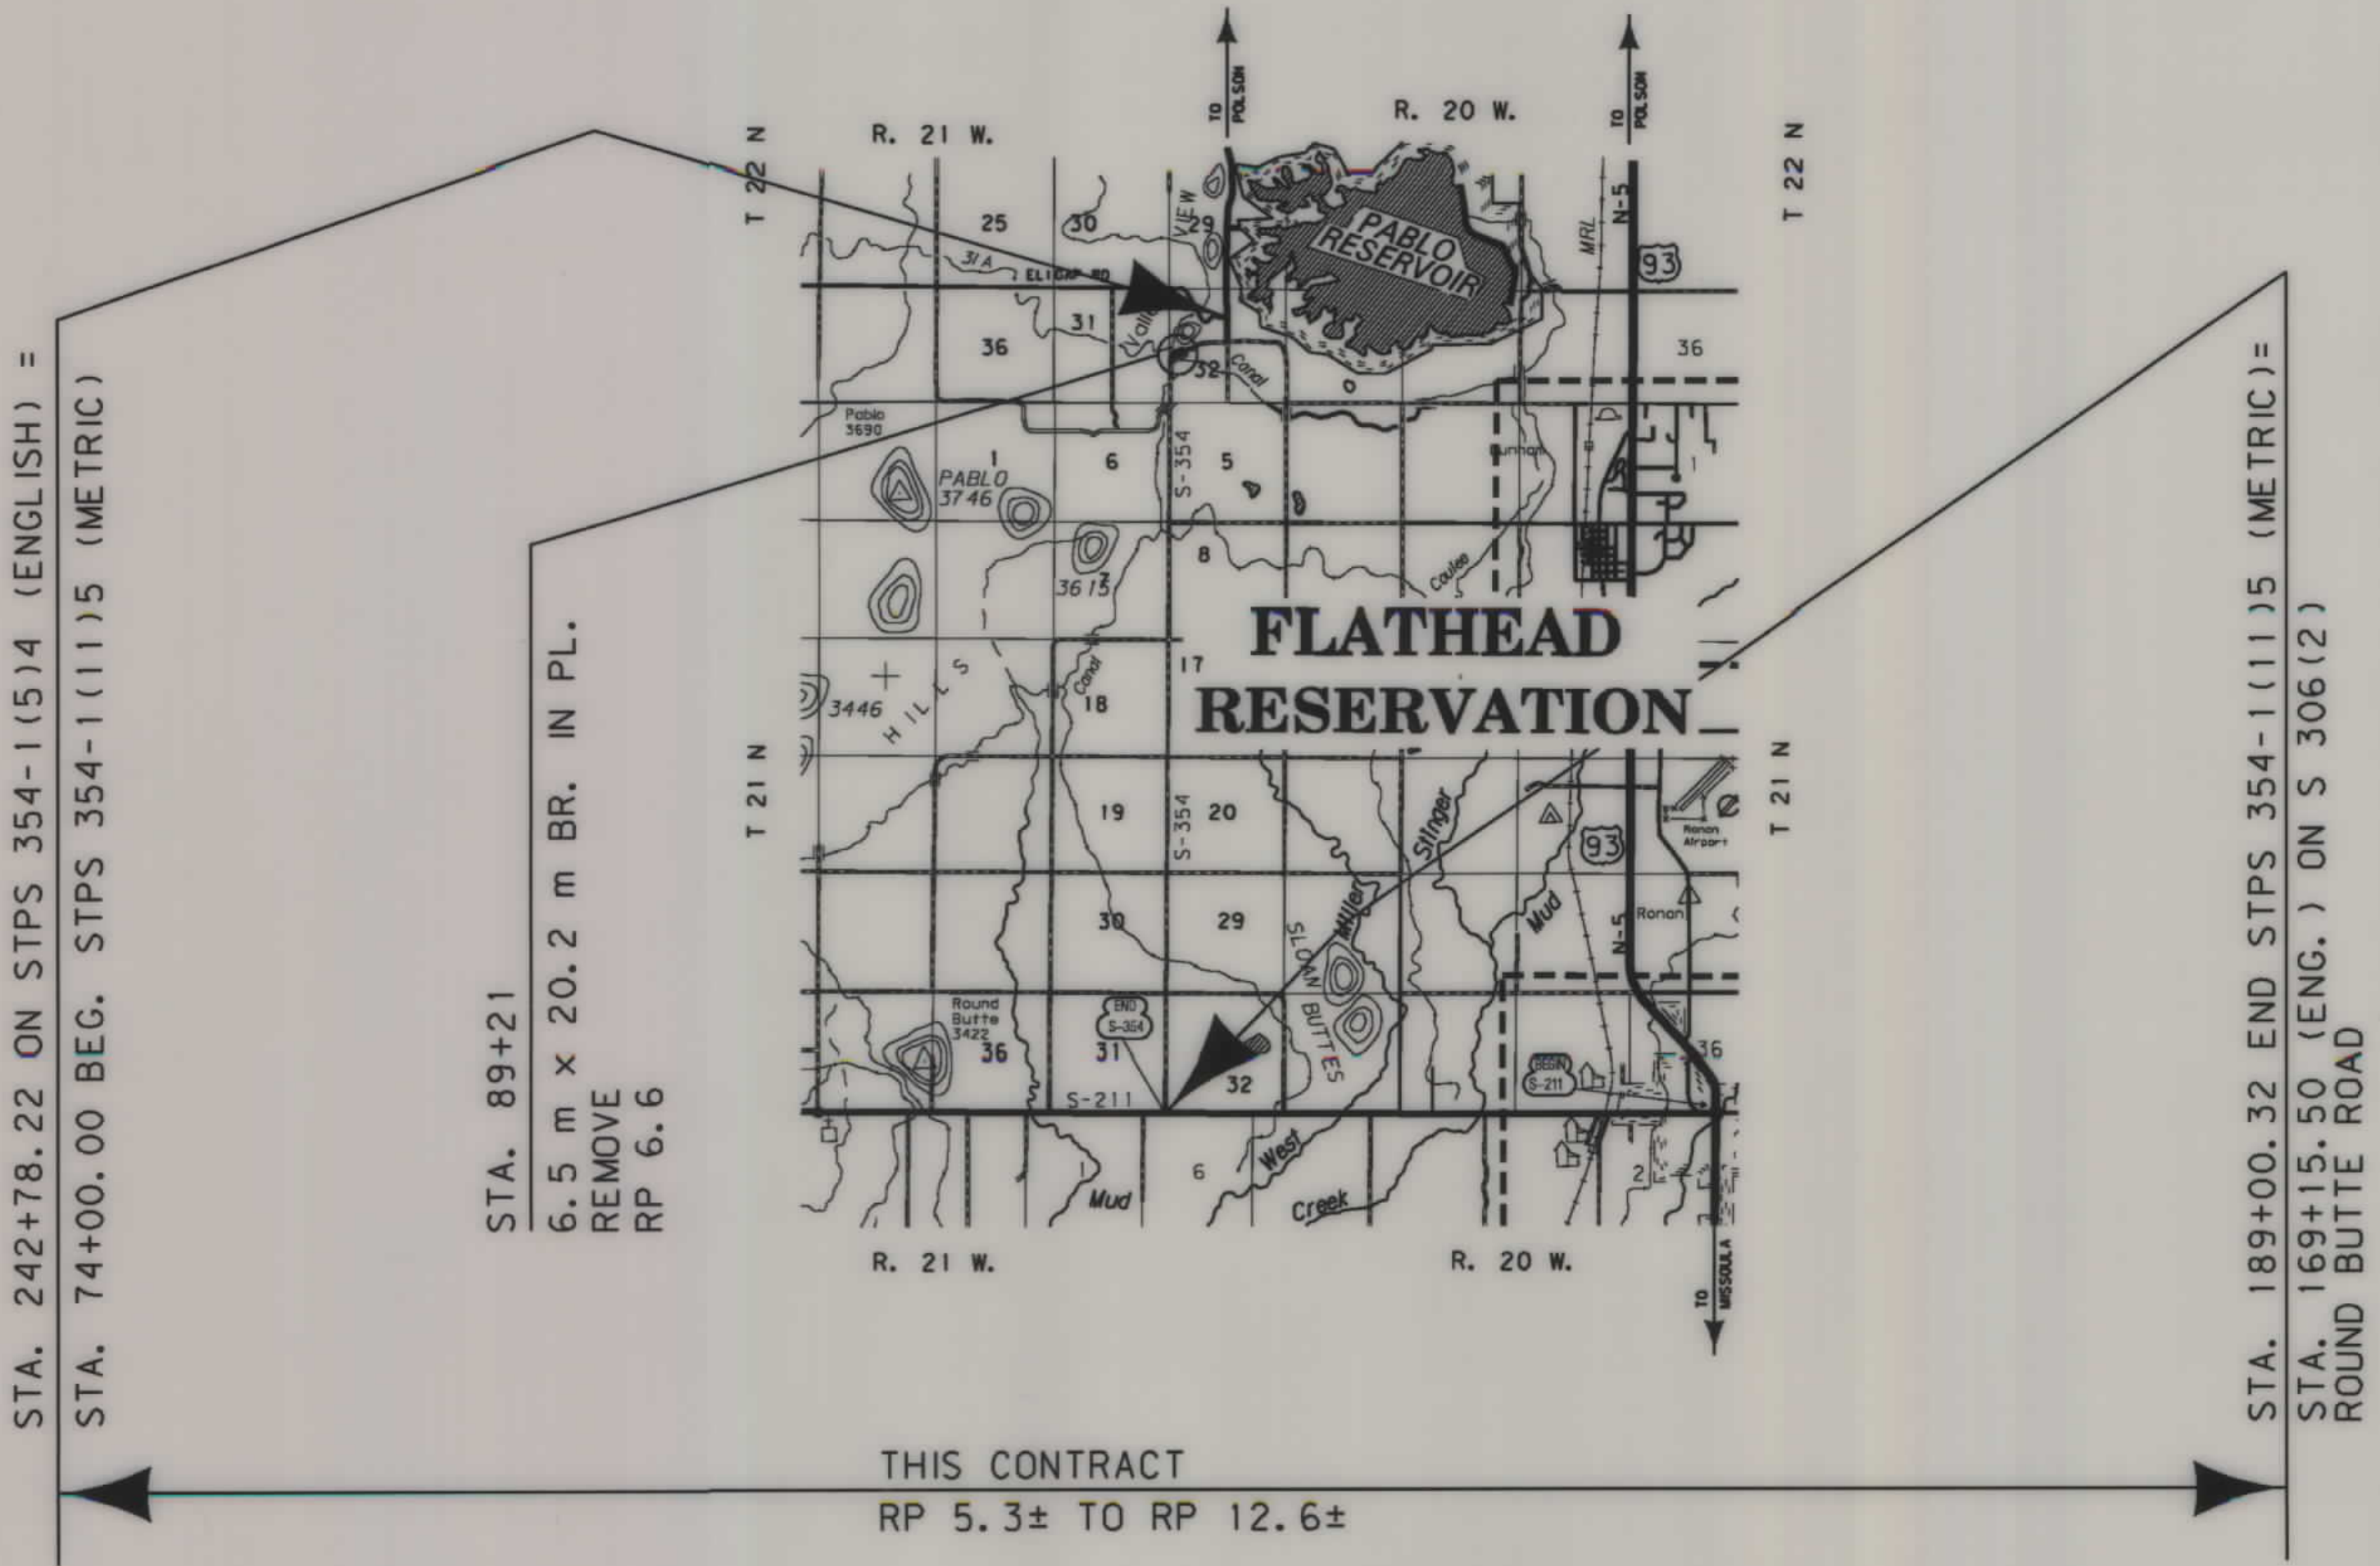

SEE SHEET NO. 2 & 3 FOR OWNERSHIP NAMES, ADDRESSES, AREAS, ETC.

GRID STATE PLANE COORDINATES
THIS IS A STATE PLANE COORDINATE PROJECT. ALL DIMENSIONS, DISTANCES AND AREAS ON THIS PROJECT ARE GRID, EXCEPT FOR THE EXISTING R/W WIDTH DIMENSION, WHICH IS RECORD. THE COMBINATION SCALE FACTOR IS 0.99929859 FROM THE BEGINNING OF THE PROJECT TO STA. 124+51.87, AND 0.99929329 FROM STA. 124+51.87 TO THE END OF THE PROJECT.

FOR EXISTING R/W RETRACEMENT, SEE CERTIFICATE OF SURVEY NO. 5980 RT

NOTES: 1. ALL MEASUREMENTS ARE METRIC EXCEPT AS NOTED

RDROW

MONTANA CADD

3
2

OWNERSHIP																			
PARCEL	NAME	ADDRESS	TOTAL	AREA	GROSS R/W AREA		EX. EASE. AREA		NET AREA		REMAINDER				CONST. PMT. AREA		EASE. AREA		SHEET NO.
			METRIC	ENGLISH	METRIC	ENGLISH	METRIC	ENGLISH	METRIC	ENGLISH	LEFT		RIGHT		METRIC	ENGLISH	METRIC	ENGLISH	
											METRIC	ENGLISH	METRIC	ENGLISH					
1	CONFEDERATED SALISH & KOOTENAI TRIBES	P.O. BOX 278, PABLO, MT 59855-0278					OWNER NOTIFICATION ONLY												4
2	GLACIER RED ANGUS, INC., A MONTANA CORPORATION	40126 ELI GAP ROAD, POLSON, MT 59860-9328	60.865 ha	150.40 AC	0.404 ha	1.00 AC	0.017 ha	0.04 AC	0.387 ha	0.96 AC			60.461 ha	149.40 AC	0.005 ha	0.01 AC	**0.090 ha	** 0.22 AC	4-5-6
2A	GLACIER RED ANGUS, INC., A MONTANA CORPORATION	40126 ELI GAP ROAD, POLSON, MT 59860-9328			0.492 ha	1.22 AC			0.492 ha	1.22 AC							**0.137 ha	** 0.34 AC	6
3	ROY A. STURM & JERI L. STURM	8986 MOUNTAIN VIEW ROAD, POLSON, MT 59860-864	14.358 ha	35.48 AC	2.478 ha	6.12 AC	0.073 ha	0.18 AC	2.405 ha	5.94 AC	3.510 ha	8.67 AC	8.370 ha	20.69 AC					4-5
4	GLENWOOD FARMS NORTH, A LIMITED PARTNERSHIP	6197 PAULSON LANE, POLSON, MT 59860-9314	31.647 ha	78.20 AC	0.100 ha	0.25 AC			0.100 ha	0.25 AC	31.547 ha	77.95 AC			0.067 ha	0.17 AC			4-5
5	KRANTZ FAMILY LIMITED PARTNERSHIP	56257 GALLAGHER ROAD, CHARLO, MT 59824-9331	6.084 ha	15.03 AC	2.781 ha	6.87 AC			2.781 ha	6.87 AC	0.208 ha	0.51 AC	3.095 ha	7.65 AC	0.072 ha	0.18 AC			5-6
6	KRANTZ FAMILY LIMITED PARTNERSHIP	56257 GALLAGHER ROAD, CHARLO, MT 59824-9331	25.618 ha	63.30 AC	0.879 ha	2.18 AC	0.019 ha	0.05 AC	0.860 ha	2.13 AC	24.739 ha	61.12 AC			0.011 ha	0.03 AC	* 0.048 ha	* 0.12 AC	5-6
7	CLAO W. MILNER & PEGGY L. MILNER	41283 BACK ROAD, POLSON, MT 59860	11.914 ha	29.44 AC	0.439 ha	1.08 AC			0.439 ha	1.08 AC			11.475 ha	28.36 AC	0.322 ha	0.80 AC			6
7A	CLAO W. MILNER & PEGGY L. MILNER	41283 BACK ROAD, POLSON, MT 59860			0.012 ha	0.03 AC			0.012 ha	0.03 AC									6
8	NICHOLAS F. DELLWO & KAREN J. DELLWO	5253 BACK ROAD, POLSON, MT 59860-9062	19.389 ha	47.91 AC	0.453 ha	1.12 AC			0.453 ha	1.12 AC			18.936 ha	46.79 AC			* 0.347 ha	* 0.86 AC	6-7
9	RETRIEVERLAND, LLC	387 FLATHEAD CREEK ROAD, WILSALL, MT 59086	33.229 ha	82.11 AC	1.815 ha	4.48 AC	0.758 ha	1.87 AC	1.057 ha	2.61 AC	31.414 ha	77.63 AC							6-7
10	KRANTZ FAMILY LIMITED PARTNERSHIP	56257 GALLAGHER ROAD, CHARLO, MT 59824-9331	16.188 ha	40.00 AC	0.876 ha	2.17 AC	0.367 ha	0.91 AC	0.509 ha	1.26 AC			15.312 ha	37.83 AC			* 0.322 ha	* 0.80 AC	7
11	PAUL D. & TRUDE A. HUNSUCKER	41944 BACK ROAD, POLSON, MT 59860	32.375 ha	80.00 AC	0.528 ha	1.30 AC	0.369 ha	0.91 AC	0.159 ha	0.39 AC	31.847 ha	78.70 AC							7-8
12	ROBERT CARL BARTLETT & STEPHANIE GEORGIA BARTLETT	42313 BACK ROAD, POLSON, MT 59860	10.341 ha	25.55 AC	1.347 ha	3.33 AC	0.634 ha	1.57 AC	0.713 ha	1.76 AC			8.994 ha	22.22 AC			* 0.358 ha	* 0.88 AC	7-8
13	PAUL D. & TRUDE A. HUNSUCKER	5182 BACK ROAD, POLSON, MT 59860-9348	32.375 ha	80.00 AC	1.388 ha	3.43 AC	0.392 ha	0.97 AC	0.996 ha	2.46 AC	30.987 ha	76.57 AC			0.015 ha	0.04 AC			8-9
14	PHILIP D. DIFANI (25% INT.) & HOLLY S. DIFANI (75% INT.)	6000 APPLE ROAD, POLSON, MT 59860-9337	21.359 ha	52.78 AC	0.131 ha	0.33 AC	0.100 ha	0.25 AC	0.031 ha	0.08 AC			21.228 ha	52.45 AC			* 0.090 ha	* 0.22 AC	8-9
15	JON MARCHI & ELIZABETH CONNER MARCHI	40979 VALLEY VIEW ROAD, POLSON MT 59860	65+ ha	160+ AC	2.083 ha	5.14 AC	0.762 ha	1.88 AC	1.321 ha	3.26 AC	65+ ha	160+ AC			0.056 ha	0.14 AC			9-10
16	KRANTZ FAMILY LIMITED PARTNERSHIP	56257 GALLAGHER ROAD, CHARLO, MT 59824-9331	16.188 ha	40.00 AC	0.809 ha	2.00 AC	0.369 ha	0.91 AC	0.440 ha	1.09 AC			15.379 ha	38.00 AC			* 0.157 ha	* 0.39 AC	9
5-6-10-16	COMBINATION PARCEL		64.078 ha	158.33 AC	5.345 ha	13.22 AC	0.755 ha	1.87 AC	4.590 ha	11.35 AC	24.947 ha	61.63 AC	33.786 ha	83.48 AC	0.083 ha	0.21 AC	* 0.527 ha	* 1.31 AC	5-6-7-9
17	THOMAS D. KRANTZ, TRUSTEE OF THE THOMAS A. KRANTZ TESTAMENTARY TRUST "B" AND BONNIE J. KRANTZ & MICHAEL W. KRANTZ, TENANTS IN COMMON	6003 MAINVIEW DRIVE, MISSOULA, MT 59803-3330 4130 LEIGHTON ROAD, RONAN, MT 59864-9513 4128 LEIGHTON ROAD, RONAN, MT 59864-9513	48.563 ha	120.00 AC	1.943 ha	4.80 AC	0.737 ha	1.82 AC	1.206 ha	2.98 AC			46.620 ha	115.20 AC			* 0.323 ha	* 0.80 AC	9-10
18	THOMAS D. KRANTZ, TRUSTEE OF THE THOMAS A. KRANTZ TESTAMENTARY TRUST "B" & BONNIE J. KRANTZ, AS TENANTS IN COMMON (1/2 INT.), AND MICHAEL KRANTZ & SANDRA KRANTZ, JOINT TENANTS (1/2 INT.), ALL AS TENANTS IN COMMON	6003 MAINVIEW DRIVE, MISSOULA, MT 59803-3330 4130 LEIGHTON ROAD, RONAN, MT 59864-9513 4128 LEIGHTON ROAD, RONAN, MT 59864-9513	64.750 ha	160.00 AC	1.804 ha	4.45 AC	0.754 ha	1.86 AC	1.050 ha	2.59 AC	62.946 ha	155.55 AC					* 0.242 ha	* 0.60 AC	10-11
19	JEFFREY A. CLAIRMONT & TOMI J. CLAIRMONT	4134 CARBINE ROAD, RONAN, MT 59864-9505	32.375 ha	80.00 AC	0.649 ha	1.61 AC	0.368 ha	0.91 AC	0.281 ha	0.70 AC			31.726 ha	78.39 AC					10-11
20	GARY D. ABBEY & FRANCES E. ABBEY	43782 BACK ROAD, RONAN, MT 59864	48.563 ha	120.00 AC	1.845 ha	4.56 AC	0.751 ha	1.86 AC	1.094 ha	2.70 AC	46.718 ha	115.44 AC			0.022 ha	0.05 AC			11-12
21	VANCE L. WALHOOD & KANDICE M. WALHOOD	43415 BACK ROAD, RONAN, MT 59864	2.023 ha	5.00 AC	0.103 ha	0.26 AC	0.092 ha	0.23 AC	0.011 ha	0.03 AC			1.920 ha	4.74 AC					11
22	MICHAEL J. KELSCH & DEBORAH J. KELSCH	43455 BACK ROAD, RONAN, MT 59864	2.023 ha	5.00 AC	0.232 ha	0.58 AC	0.092 ha	0.23 AC	0.140 ha	0.35 AC			1.791 ha	4.42 AC					11
23	PATRICK J. ERICKSON	43577 BACK ROAD, RONAN, MT 59864	4.039 ha	9.98 AC	0.476 ha	1.17 AC	0.183 ha	0.45 AC	0.293 ha	0.72 AC			3.563 ha	8.81 AC					11
24	UNITED STATES OF AMERICA IN TRUST FOR THE CONFEDERATE SALISH & KOOTENAI TRIBES	P.O. BOX 278, PABLO, MT 59855-0278	48.563 ha	120.00 AC	1.202 ha	2.97 AC	0.367 ha	0.91 AC	0.835 ha	2.06 AC			47.361 ha	117.03 AC					12
25	WILLIAM C. & L. GOLDIE BLIXT A.K.A. WILLIAM & LENA G. BLIXT A.K.A. WILLIAM C. & LENA G. BLIXT	3384 STINGER ROAD, RONAN, MT 59864-9596	16.188 ha	40.00 AC	1.339 ha	3.31 AC	0.368 ha	0.91 AC	0.971 ha	2.40 AC	14.849 ha	36.69 AC			0.046 ha	0.11 AC			12-13

* EASEMENT TO BE ACQUIRED IN THE NAME OF FLATHEAD AGENCY IRRIGATION DIVISION (FAID)
** EASEMENT TO BE ACQUIRED IN THE NAME OF PARCEL 5 - KRANTZ FAMILY LIMITED PARTNERSHIP.

- NOTES: 1. ALL MEASUREMENTS ARE METRIC EXCEPT AS NOTED
2. THE PROPOSED R/W LINE WHERE A SPIRAL CURVE TRANSITION IS USED IS A CHORD RATHER THAN A CONCENTRIC CURVE.
3. THE ENGLISH AREAS ARE FOR INFORMATIONAL PURPOSES ONLY.
4. ALL STATIONS AND OFFSETS FOR R/W BREAKS ARE IN REFERENCE TO THE R/W BASELINE.

BACKSLOPE LIMITS INCLUDE ROUNDING	
CONSTRUCTION LIMITS:	
CUT SECTION	TOE OF CUT
TOE OF FILL	DITCH BOTTOM
FHWA/DOT APPROVAL 11-27-06	
MAP REVISED	2-15-08 4-25-08 9-02-08
	11-05-08 5-21-09 12-23-09 12-13-10

MONTANA
DEPARTMENT OF TRANSPORTATION
RIGHT OF WAY PLAN
LAKE COUNTY

STATE	RIGHT OF WAY ID.	SHEET	TOTAL
		NO.	SHEETS
MONTANA	STPS 354-1 (16)5	2	20
PROJECT NUMBER 3606-016			

8 KM S OF POLSON - S

RIGHT-OF-WAY COORDINATE ASCII FILES
R/W BREAK COORDS: 3606ROBRK001.TXT
R/W BASELINE COORDS: 3606ROBAS001.TXT
ALL FILES ARE LOCATED ON THE CADD SERVER
IN THE RO DIRECTORY, UNDER PROJECT: 3606

RDROW

NOTES: 1. ALL MEASUREMENTS ARE METRIC EXCEPT AS NOTED

2. THE PROPOSED R/W LINE WHERE A SPIRAL CURVE TRANSITION IS USED IS A CHORD RATHER THAN A CONCENTRIC CURVE.


3. THE ENGLISH AREAS ARE FOR INFORMATIONAL PURPOSES ONLY.

4. ALL STATIONS AND OFFSETS FOR R/W BREAKS ARE IN REFERENCE TO THE R/W BASELINE.

STATE	RIGHT OF WAY ID.	SHEET	TOTAL
		NO.	SHEETS
MONTANA	STPS 354-1(16)5	3	20
PROJECT NUMBER 3606-016			
8 KM S OF POLSON - 5			
<u>RIGHT-OF-WAY COORDINATE ASCII FILES</u>			
R/W BREAK COORDS: 3606ROBRK001.TXT			
R/W BASELINE COORDS: 3606ROBAS001.TXT			
ALL FILES ARE LOCATED ON THE CADD SERVER IN THE RO DIRECTORY, UNDER PROJECT: 3606			
MONTANA DEPARTMENT OF TRANSPORTATION RIGHT OF WAY PLAN LAKE COUNTY			

SEE SHEETS NO. 2 & 3 FOR OWNERSHIP NAMES, ADDRESSES, AREAS, ETC.

STATE	RIGHT OF WAY ID.	SHEET NO.	TOTAL SHEETS
MONTANA	STPS 354-1(16)S	4	20
PROJECT NUMBER 3606-016			
8 KM S OF POLSON - S			

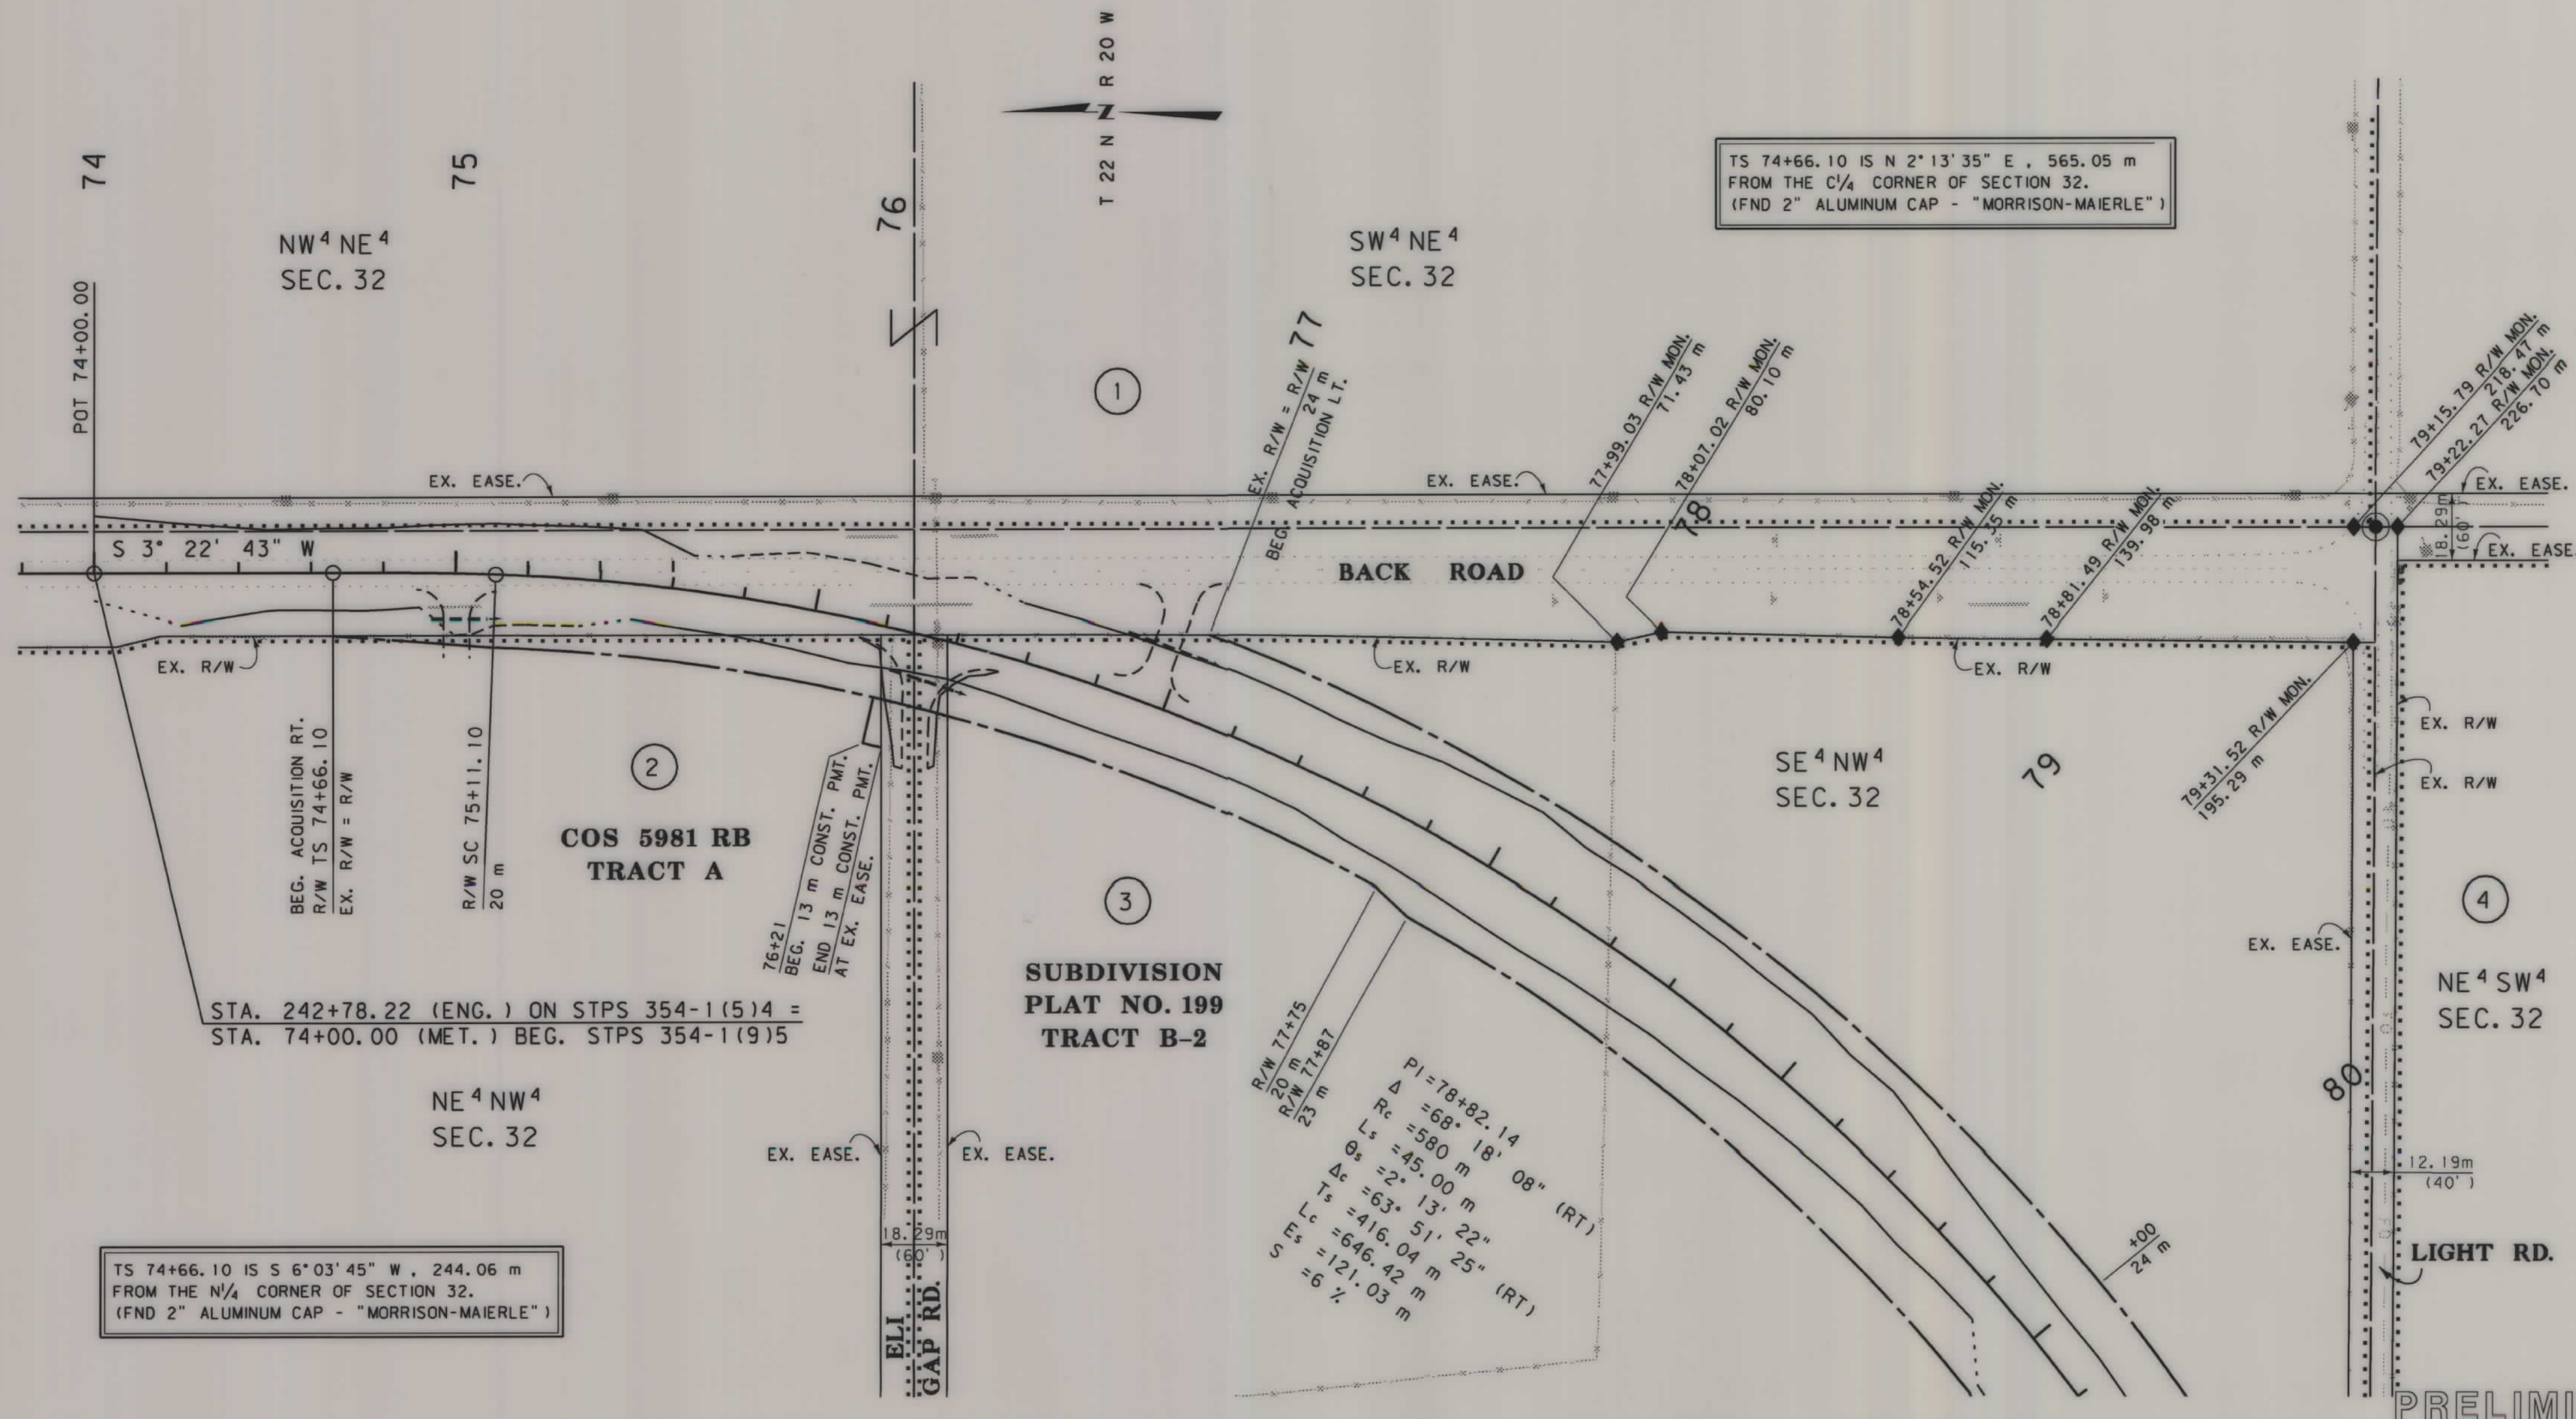

FOR EXISTING R/W RETRACEMENT, SEE
CERTIFICATE OF SURVEY NO. 5980 RT

GRID STATE PLANE COORDINATES

THIS IS A STATE PLANE COORDINATE PROJECT.
ALL DIMENSIONS, DISTANCES AND AREAS ON THIS
PROJECT ARE GRID, EXCEPT FOR THE EXISTING
R/W WIDTH DIMENSION, WHICH IS RECORD. THE
COMBINATION SCALE FACTOR IS 0.99929859


- NOTES: 1. ALL MEASUREMENTS ARE METRIC EXCEPT AS NOTED
2. THE PROPOSED R/W LINE WHERE A SPIRAL CURVE
TRANSITION IS USED IS A CHORD RATHER THAN A
CONCENTRIC CURVE.
3. THE ENGLISH AREAS ARE FOR INFORMATIONAL
PURPOSES ONLY.
4. ALL STATIONS AND OFFSETS FOR R/W BREAKS ARE
IN REFERENCE TO THE R/W BASELINE.

BACKSLOPE LIMITS INCLUDE ROUNDING	10% OF CUT
CONSTRUCTION LIMITS:	CUT SECTION TOE OF FILL
FHWA/DOT APPROVAL	11-27-06
MAP REVISED	

PRELIMINARY


MONTANA
DEPARTMENT OF TRANSPORTATION

RIGHT OF WAY PLAN
LAKE COUNTY
SCALE 1:1000

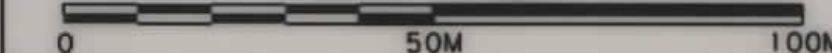

SEE SHEETS NO. 2 & 3 FOR OWNERSHIP NAMES, ADDRESSES, AREAS, ETC.

STATE	RIGHT OF WAY ID.	SHEET NO.	TOTAL SHEETS
MONTANA	STPS 354-1(16)5	5	20
PROJECT NUMBER 3606-016			
8 KM S OF POLSON - S			

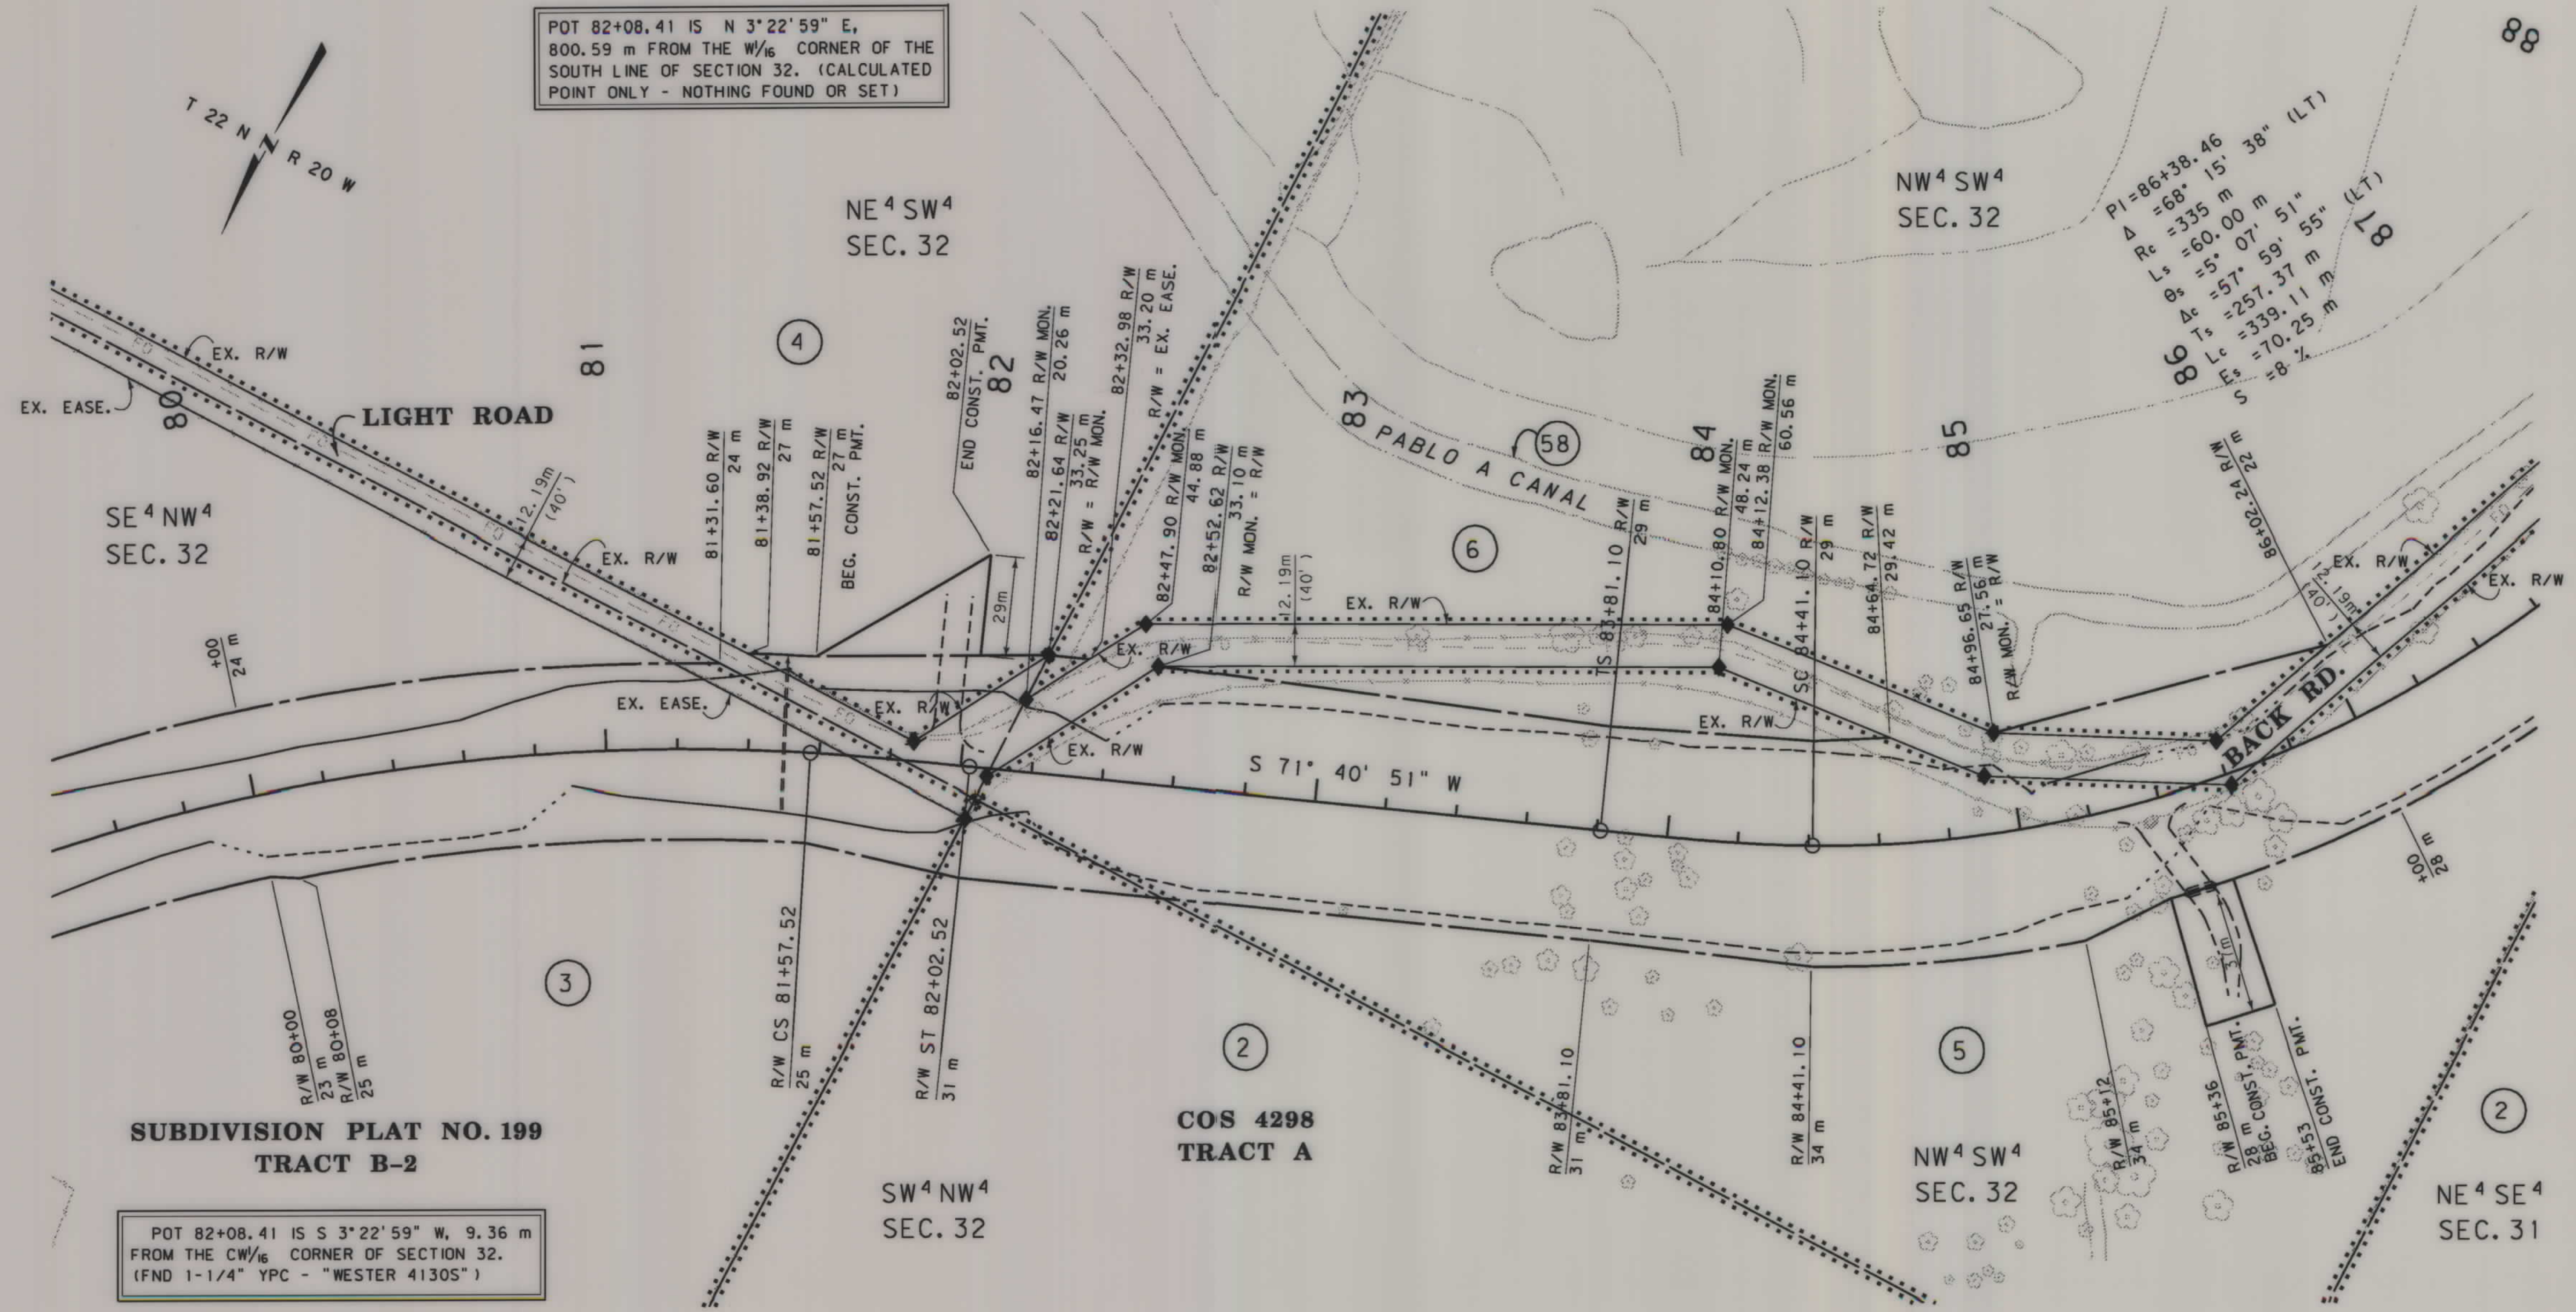

FOR EXISTING R/W RETRACEMENT, SEE
CERTIFICATE OF SURVEY NO. 5980 RT

GRID STATE PLANE COORDINATES
THIS IS A STATE PLANE COORDINATE PROJECT.
ALL DIMENSIONS, DISTANCES AND AREAS ON THIS
PROJECT ARE GRID, EXCEPT FOR THE EXISTING
R/W WIDTH DIMENSION, WHICH IS RECORD. THE
COMBINATION SCALE FACTOR IS 0.99929859

- NOTES: 1. ALL MEASUREMENTS ARE METRIC EXCEPT AS NOTED
2. THE PROPOSED R/W LINE WHERE A SPIRAL CURVE
TRANSITION IS USED IS A CHORD RATHER THAN A
CONCENTRIC CURVE.
3. THE ENGLISH AREAS ARE FOR INFORMATIONAL
PURPOSES ONLY.
4. ALL STATIONS AND OFFSETS FOR R/W BREAKS ARE
IN REFERENCE TO THE R/W BASELINE.

BACKSLOPE LIMITS INCLUDE ROUNDING	TOP OF CUT
CONSTRUCTION LIMITS:	DITCH BOTTOM
CUT SECTION	TOE OF FILL
FHWA/DOT APPROVAL 11-27-06	
MAP REVISED 2-15-08	


MONTANA
DEPARTMENT OF TRANSPORTATION

RIGHT OF WAY PLAN
LAKE COUNTY
SCALE 1"=1000

0 50M 100M

SEE SHEETS NO. 2 & 3 FOR OWNERSHIP NAMES, ADDRESSES, AREAS, ETC.

STATE	RIGHT OF WAY ID.	SHEET NO.	TOTAL SHEETS
MONTANA	STPS 354-1(16)5	6	20
PROJECT NUMBER 3606-016			
8 KM S OF POLSON - S			

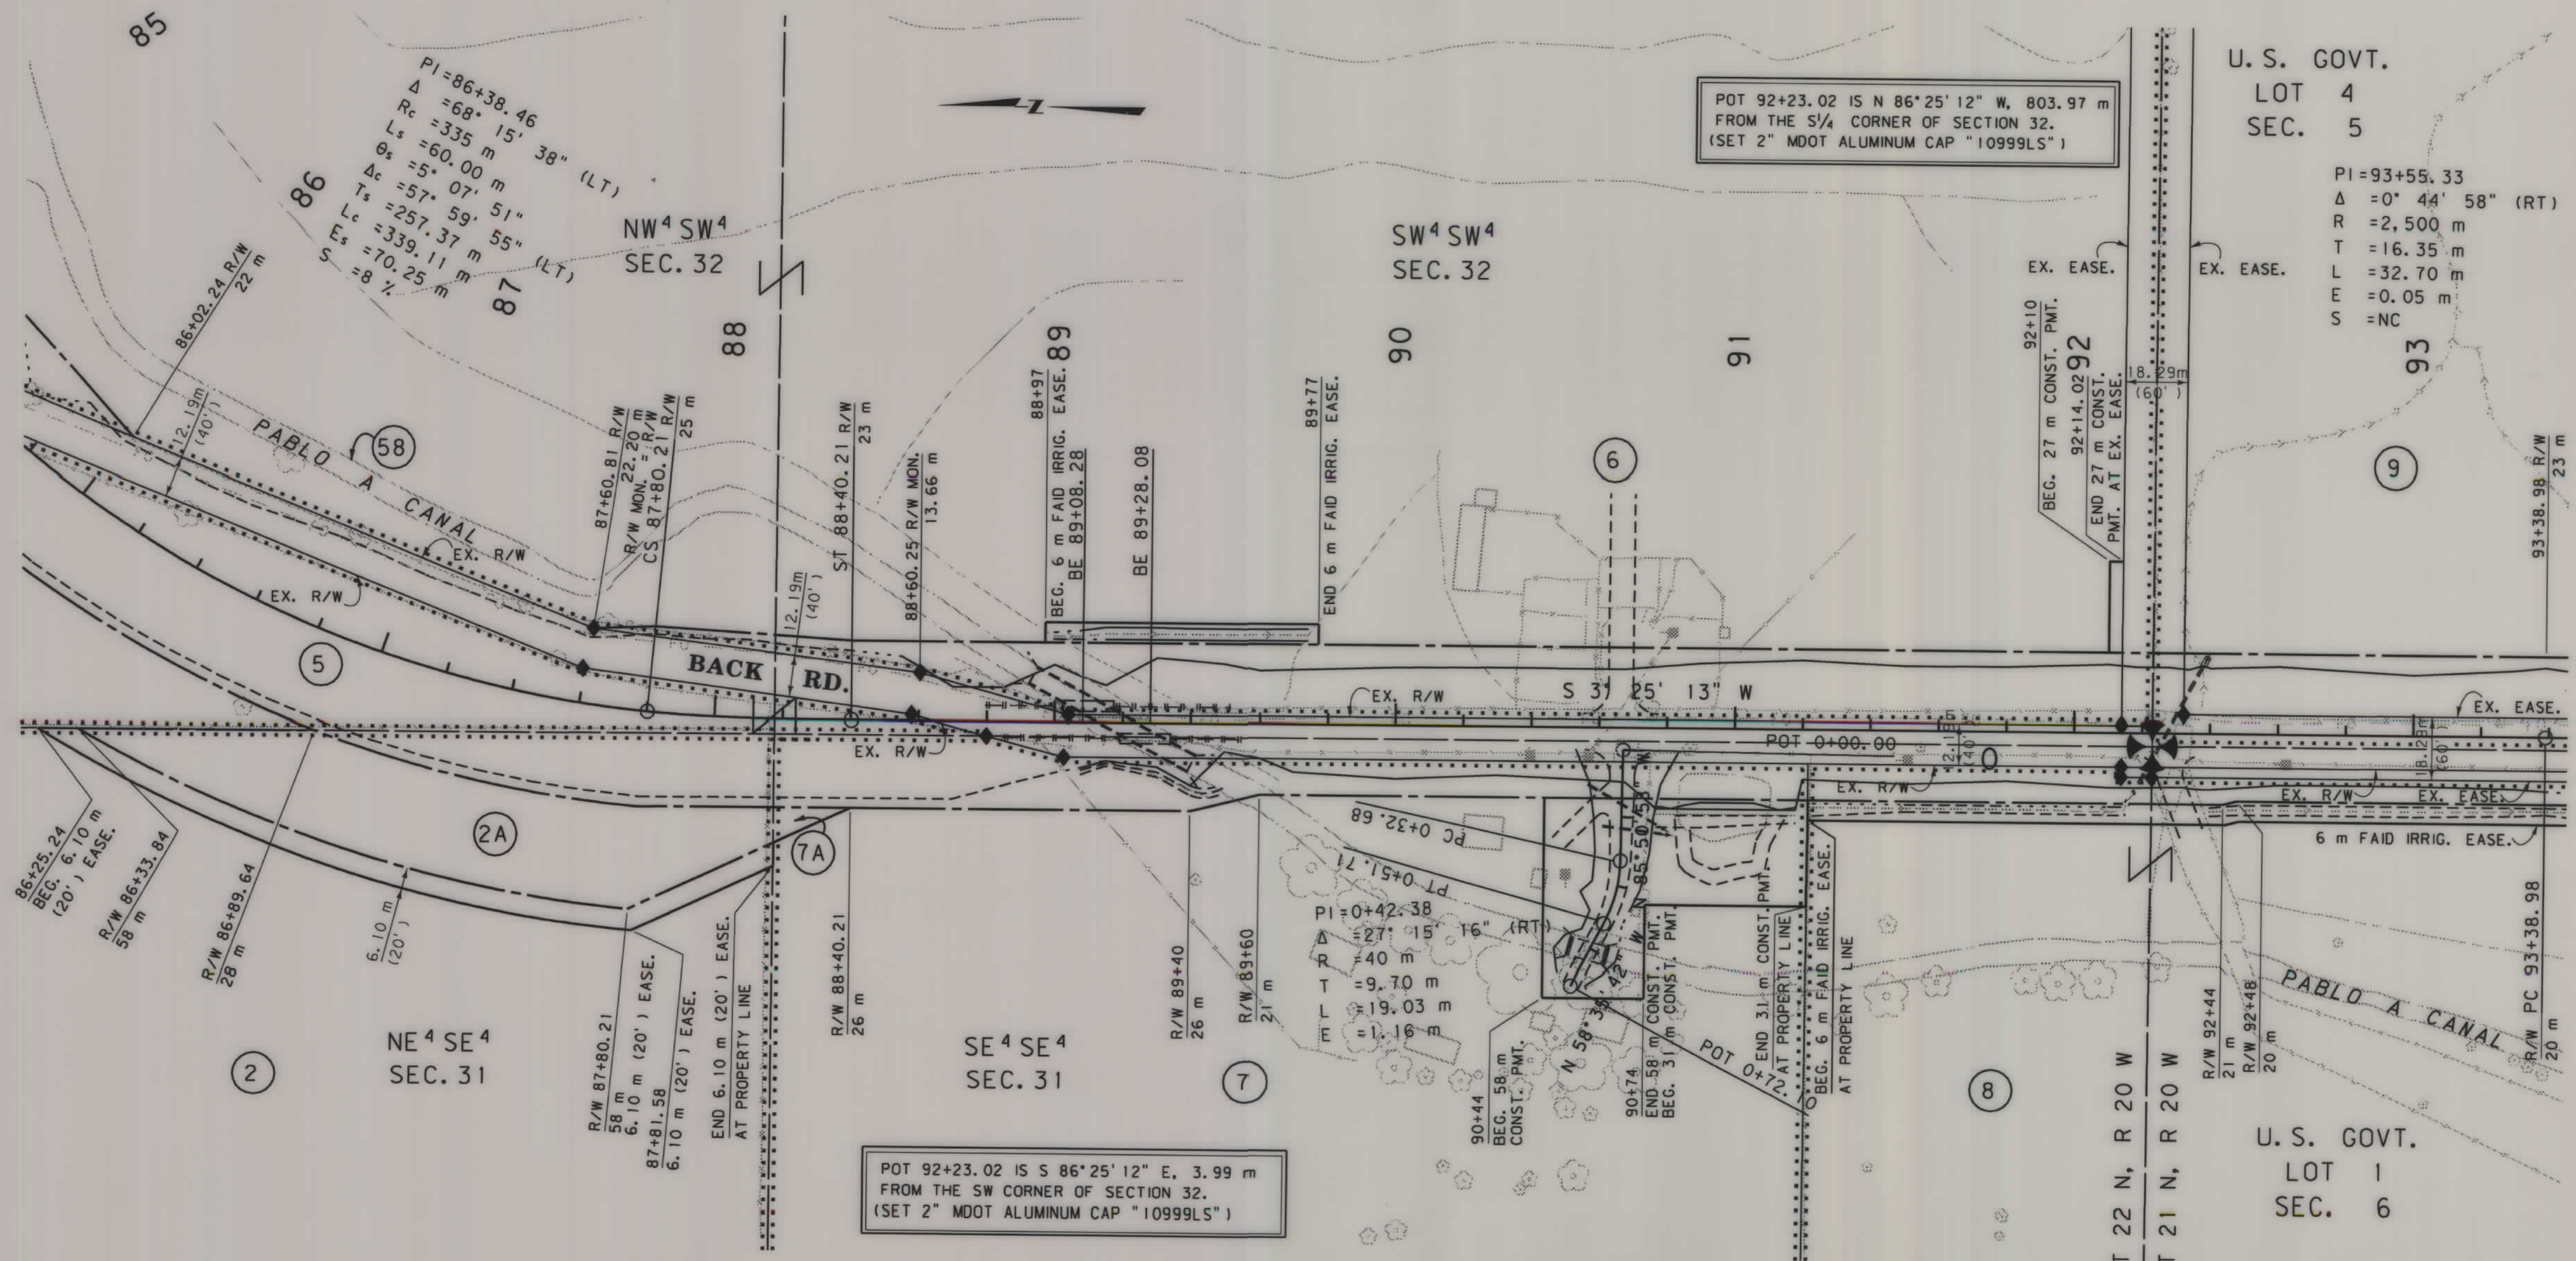

FOR EXISTING R/W RETRACEMENT, SEE CERTIFICATE OF SURVEY NO. 5980 RT

GRID STATE PLANE COORDINATES

THIS IS A STATE PLANE COORDINATE PROJECT. ALL DIMENSIONS, DISTANCES AND AREAS ON THIS PROJECT ARE GRID, EXCEPT FOR THE EXISTING R/W WIDTH DIMENSION, WHICH IS RECORD. THE COMBINATION SCALE FACTOR IS 0.99929859

1. ALL MEASUREMENTS ARE METRIC EXCEPT AS NOTED
2. THE PROPOSED R/W LINE WHERE A SPIRAL CURVE TRANSITION IS USED IS A CHORD RATHER THAN A CONCENTRIC CURVE.
3. THE ENGLISH AREAS ARE FOR INFORMATIONAL PURPOSES ONLY.
4. ALL STATIONS AND OFFSETS FOR R/W BREAKS ARE IN REFERENCE TO THE R/W BASELINE.

BACKSLOPE LIMITS INCLUDE ROUNDING	CONSTRUCTION LIMITS:
FHWA/DOT APPROVAL 11-27-06	CUT SECTION TOE OF FILL
MAP REVISED 2-15-08 4-25-08 7-17-08	
12-23-09	

MONTANA DEPARTMENT OF TRANSPORTATION

RIGHT OF WAY PLAN

LAKE COUNTY

SCALE 1:1000

0 50M 100M


STATE	RIGHT OF WAY ID.	SHEET NO.	TOT. SHEET
MONTANA	STPS 354-1(16)5	7	20
PROJECT NUMBER 3606-016			
8 KM S OF POLSON - S			

MONTANA DEPARTMENT
OF TRANSPORTATION

MONTANA
L. CADD

RDRW

cs: \dgn\3606ropln002.dgn
7/18/2008
9:50:42 AM
2 3 CPS - U212

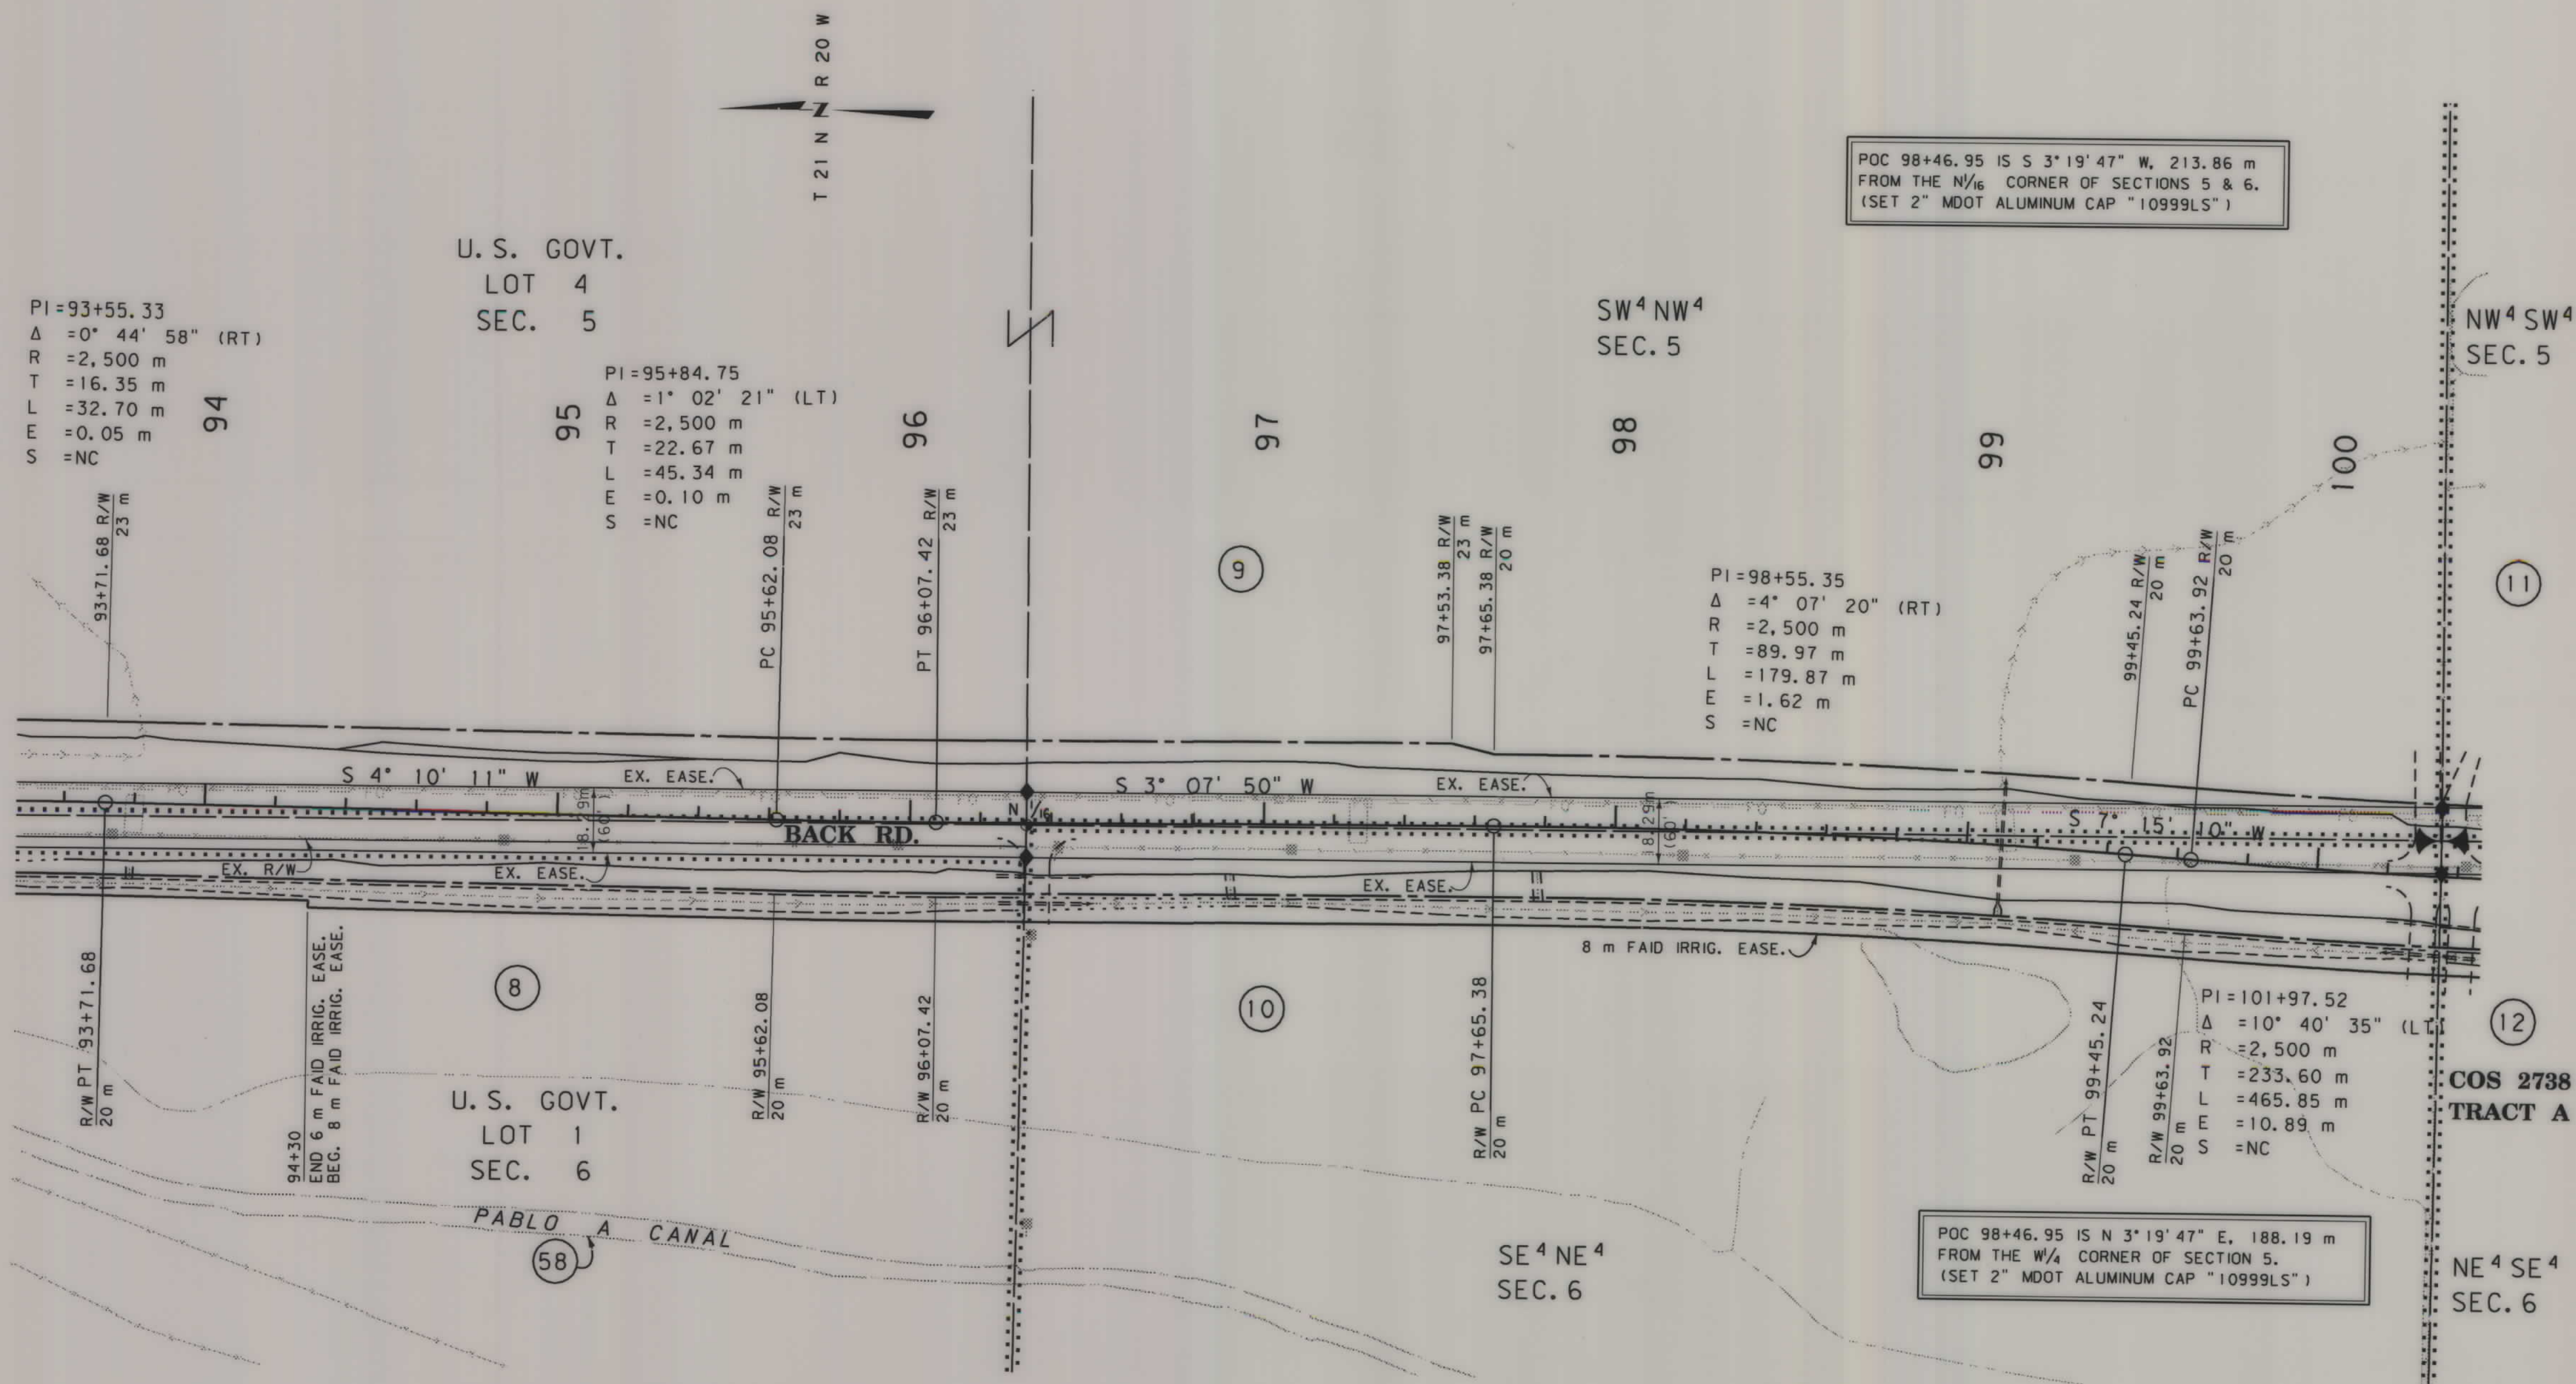

FOR EXISTING R/W RETRACEMENT, SEE
CERTIFICATE OF SURVEY NO. 5980 RT

GRID STATE PLANE COORDINATES


THIS IS A STATE PLANE COORDINATE PROJECT.
ALL DIMENSIONS, DISTANCES AND AREAS ON THIS
PROJECT ARE GRID, EXCEPT FOR THE EXISTING
R/W WIDTH DIMENSION, WHICH IS RECORD. THE
COMBINATION SCALE FACTOR IS 0.99929859

NOTES: 1. ALL MEASUREMENTS ARE METRIC EXCEPT AS NOTED

2. THE PROPOSED R/W LINE WHERE A SPIRAL CURVE TRANSITION IS USED IS A CHORD RATHER THAN A CONCENTRIC CURVE.

3. THE ENGLISH AREAS ARE FOR INFORMATIONAL PURPOSES ONLY.

4. ALL STATIONS AND OFFSETS FOR R/W BREAKS ARE IN REFERENCE TO THE R/W BASELINE.

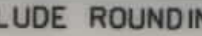BACKSLOPE LIMITS INCLUDE ROUNDING
CONSTRUCTION LIMITS: 

CUT SECTION
TOE OF FILL

FHWA/DOT APPROVAL 11-27-06

MAP REVISED 2-15-08 7-17-08


MONTANA
DEPARTMENT OF TRANSPORTATION

RIGHT OF WAY PLAN
LAKE COUNTY
SCALE 1:1000

STPS 354-1(16)5 SHT 7 of 20

SEE SHEETS NO. 2 & 3 FOR OWNERSHIP NAMES, ADDRESSES, AREAS, ETC.

STATE	RIGHT OF WAY ID.	SHEET NO.	TOTAL SHEETS
MONTANA	STPS 354-1(16)5	8	20
PROJECT NUMBER 3606-016			
8 KM S OF POLSON - S			

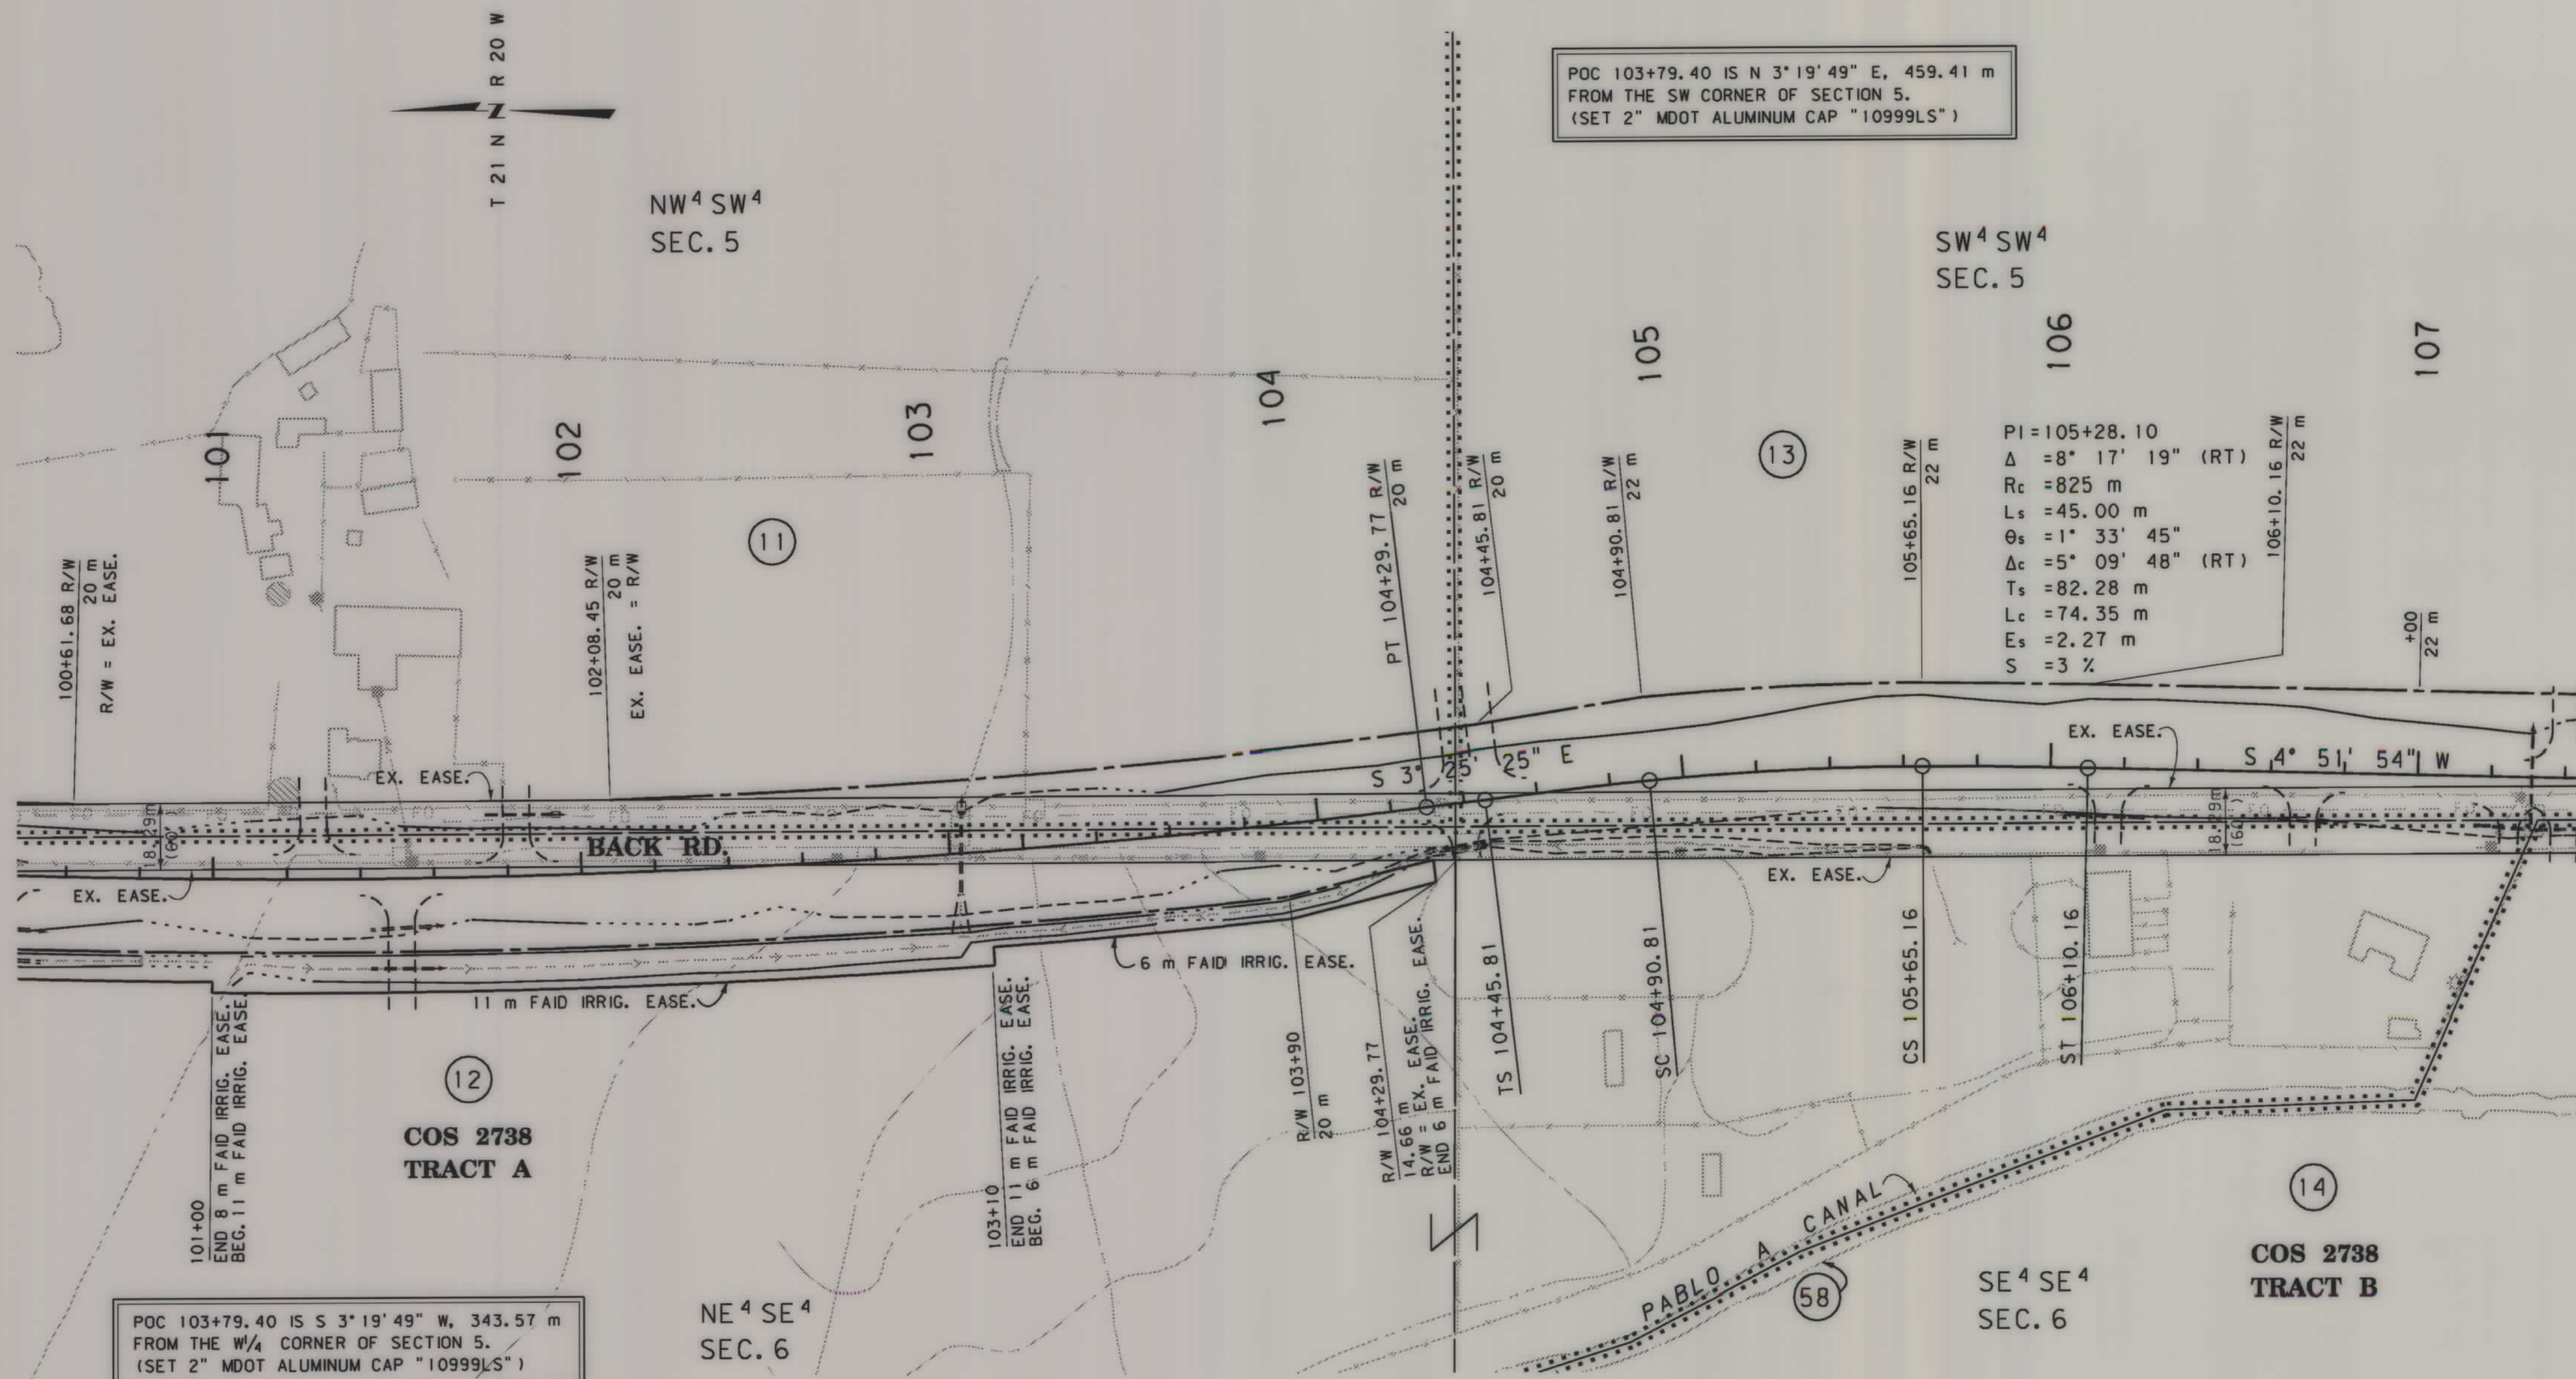

FOR EXISTING R/W RETRACEMENT, SEE
CERTIFICATE OF SURVEY NO. 5980 RT

GRID STATE PLANE COORDINATES

THIS IS A STATE PLANE COORDINATE PROJECT.
ALL DIMENSIONS, DISTANCES AND AREAS ON THIS
PROJECT ARE GRID, EXCEPT FOR THE EXISTING
R/W WIDTH DIMENSION, WHICH IS RECORD. THE
COMBINATION SCALE FACTOR IS 0.99929859


- NOTES: 1. ALL MEASUREMENTS ARE METRIC EXCEPT AS NOTED
2. THE PROPOSED R/W LINE WHERE A SPIRAL CURVE
TRANSITION IS USED IS A CHORD RATHER THAN A
CONCENTRIC CURVE.
3. THE ENGLISH AREAS ARE FOR INFORMATIONAL
PURPOSES ONLY.
4. ALL STATIONS AND OFFSETS FOR R/W BREAKS ARE
IN REFERENCE TO THE R/W BASELINE.

BACKSLOPE LIMITS INCLUDE ROUNDING CONSTRUCTION LIMITS:	TOP OF CUT CUT SECTION TOE OF FILL DITCH BOTTOM
FWHA/DOT APPROVAL	11-27-06
MAP REVISED	2-15-08

MONTANA DEPARTMENT OF TRANSPORTATION
RIGHT OF WAY PLAN LAKE COUNTY SCALE 1:1000
0 50M 100M

SEE SHEETS NO. 2 & 3 FOR OWNERSHIP NAMES, ADDRESSES, AREAS, ETC.

STATE	RIGHT OF WAY ID.	SHEET NO.	TOTAL SHEETS
MONTANA	STPS 354-1(16)5	9	20
PROJECT NUMBER 3606-016			
8 KM S OF POLSON - S			

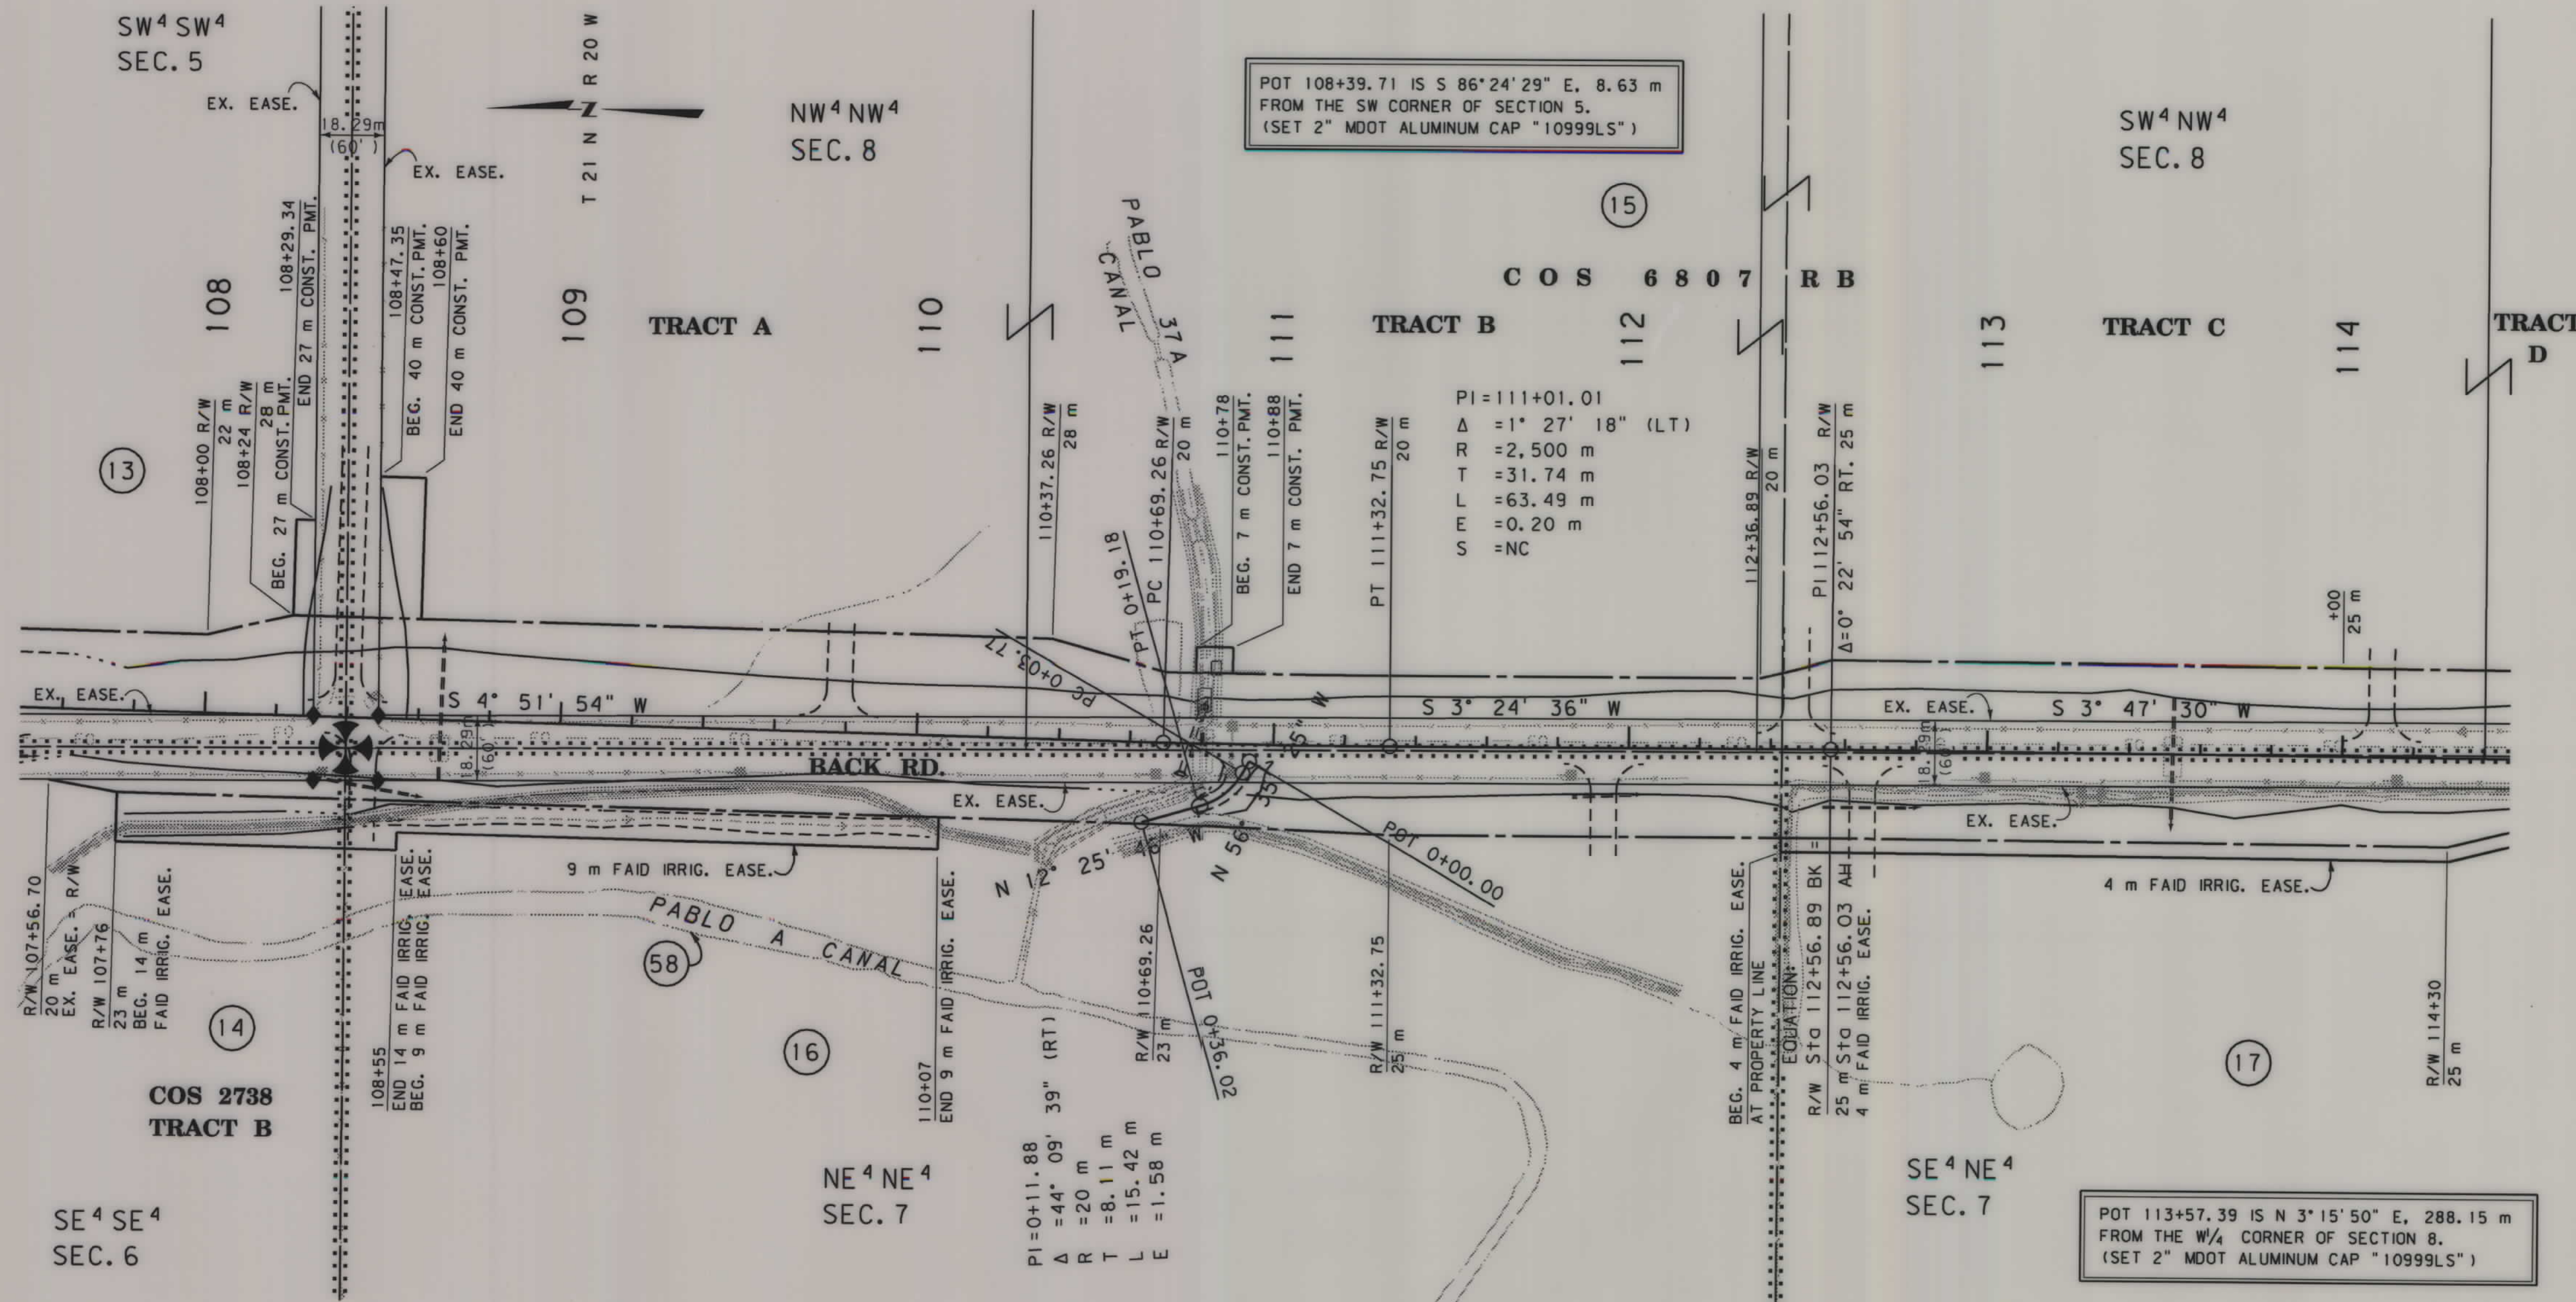

GRID STATE PLANE COORDINATES


THIS IS A STATE PLANE COORDINATE PROJECT. ALL DIMENSIONS, DISTANCES AND AREAS ON THIS PROJECT ARE GRID, EXCEPT FOR THE EXISTING R/W WIDTH DIMENSION, WHICH IS RECORD. THE COMBINATION SCALE FACTOR IS 0.99929859

- NOTES: 1. ALL MEASUREMENTS ARE METRIC EXCEPT AS NOTED
2. THE PROPOSED R/W LINE WHERE A SPIRAL CURVE TRANSITION IS USED IS A CHORD RATHER THAN A CONCENTRIC CURVE.
3. THE ENGLISH AREAS ARE FOR INFORMATIONAL PURPOSES ONLY.
4. ALL STATIONS AND OFFSETS FOR R/W BREAKS ARE IN REFERENCE TO THE R/W BASELINE.

BACKSLOPE LIMITS INCLUDE ROUNDING	CONSTRUCTION LIMITS:
CUT SECTION	TOE OF CUT
TOE OF FILL	DITCH BOTTOM
FWHA/DOT APPROVAL	11-27-06
MAP REVISED	2-15-08 1-27-09 5-21-09
12-13-10	


MONTANA
DEPARTMENT OF TRANSPORTATION

RIGHT OF WAY PLAN
LAKE COUNTY
SCALE 1:1000

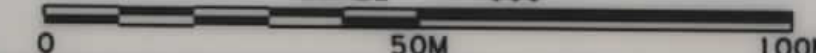

SEE SHEETS NO. 2 & 3 FOR OWNERSHIP NAMES, ADDRESSES, AREAS, ETC.

PI 115+56.15 IS N 2°05'26" E, 89.42 m
FROM THE E 1/4 CORNER OF SECTION 7.
(SET 2" MDOT ALUMINUM CAP "10999LS")

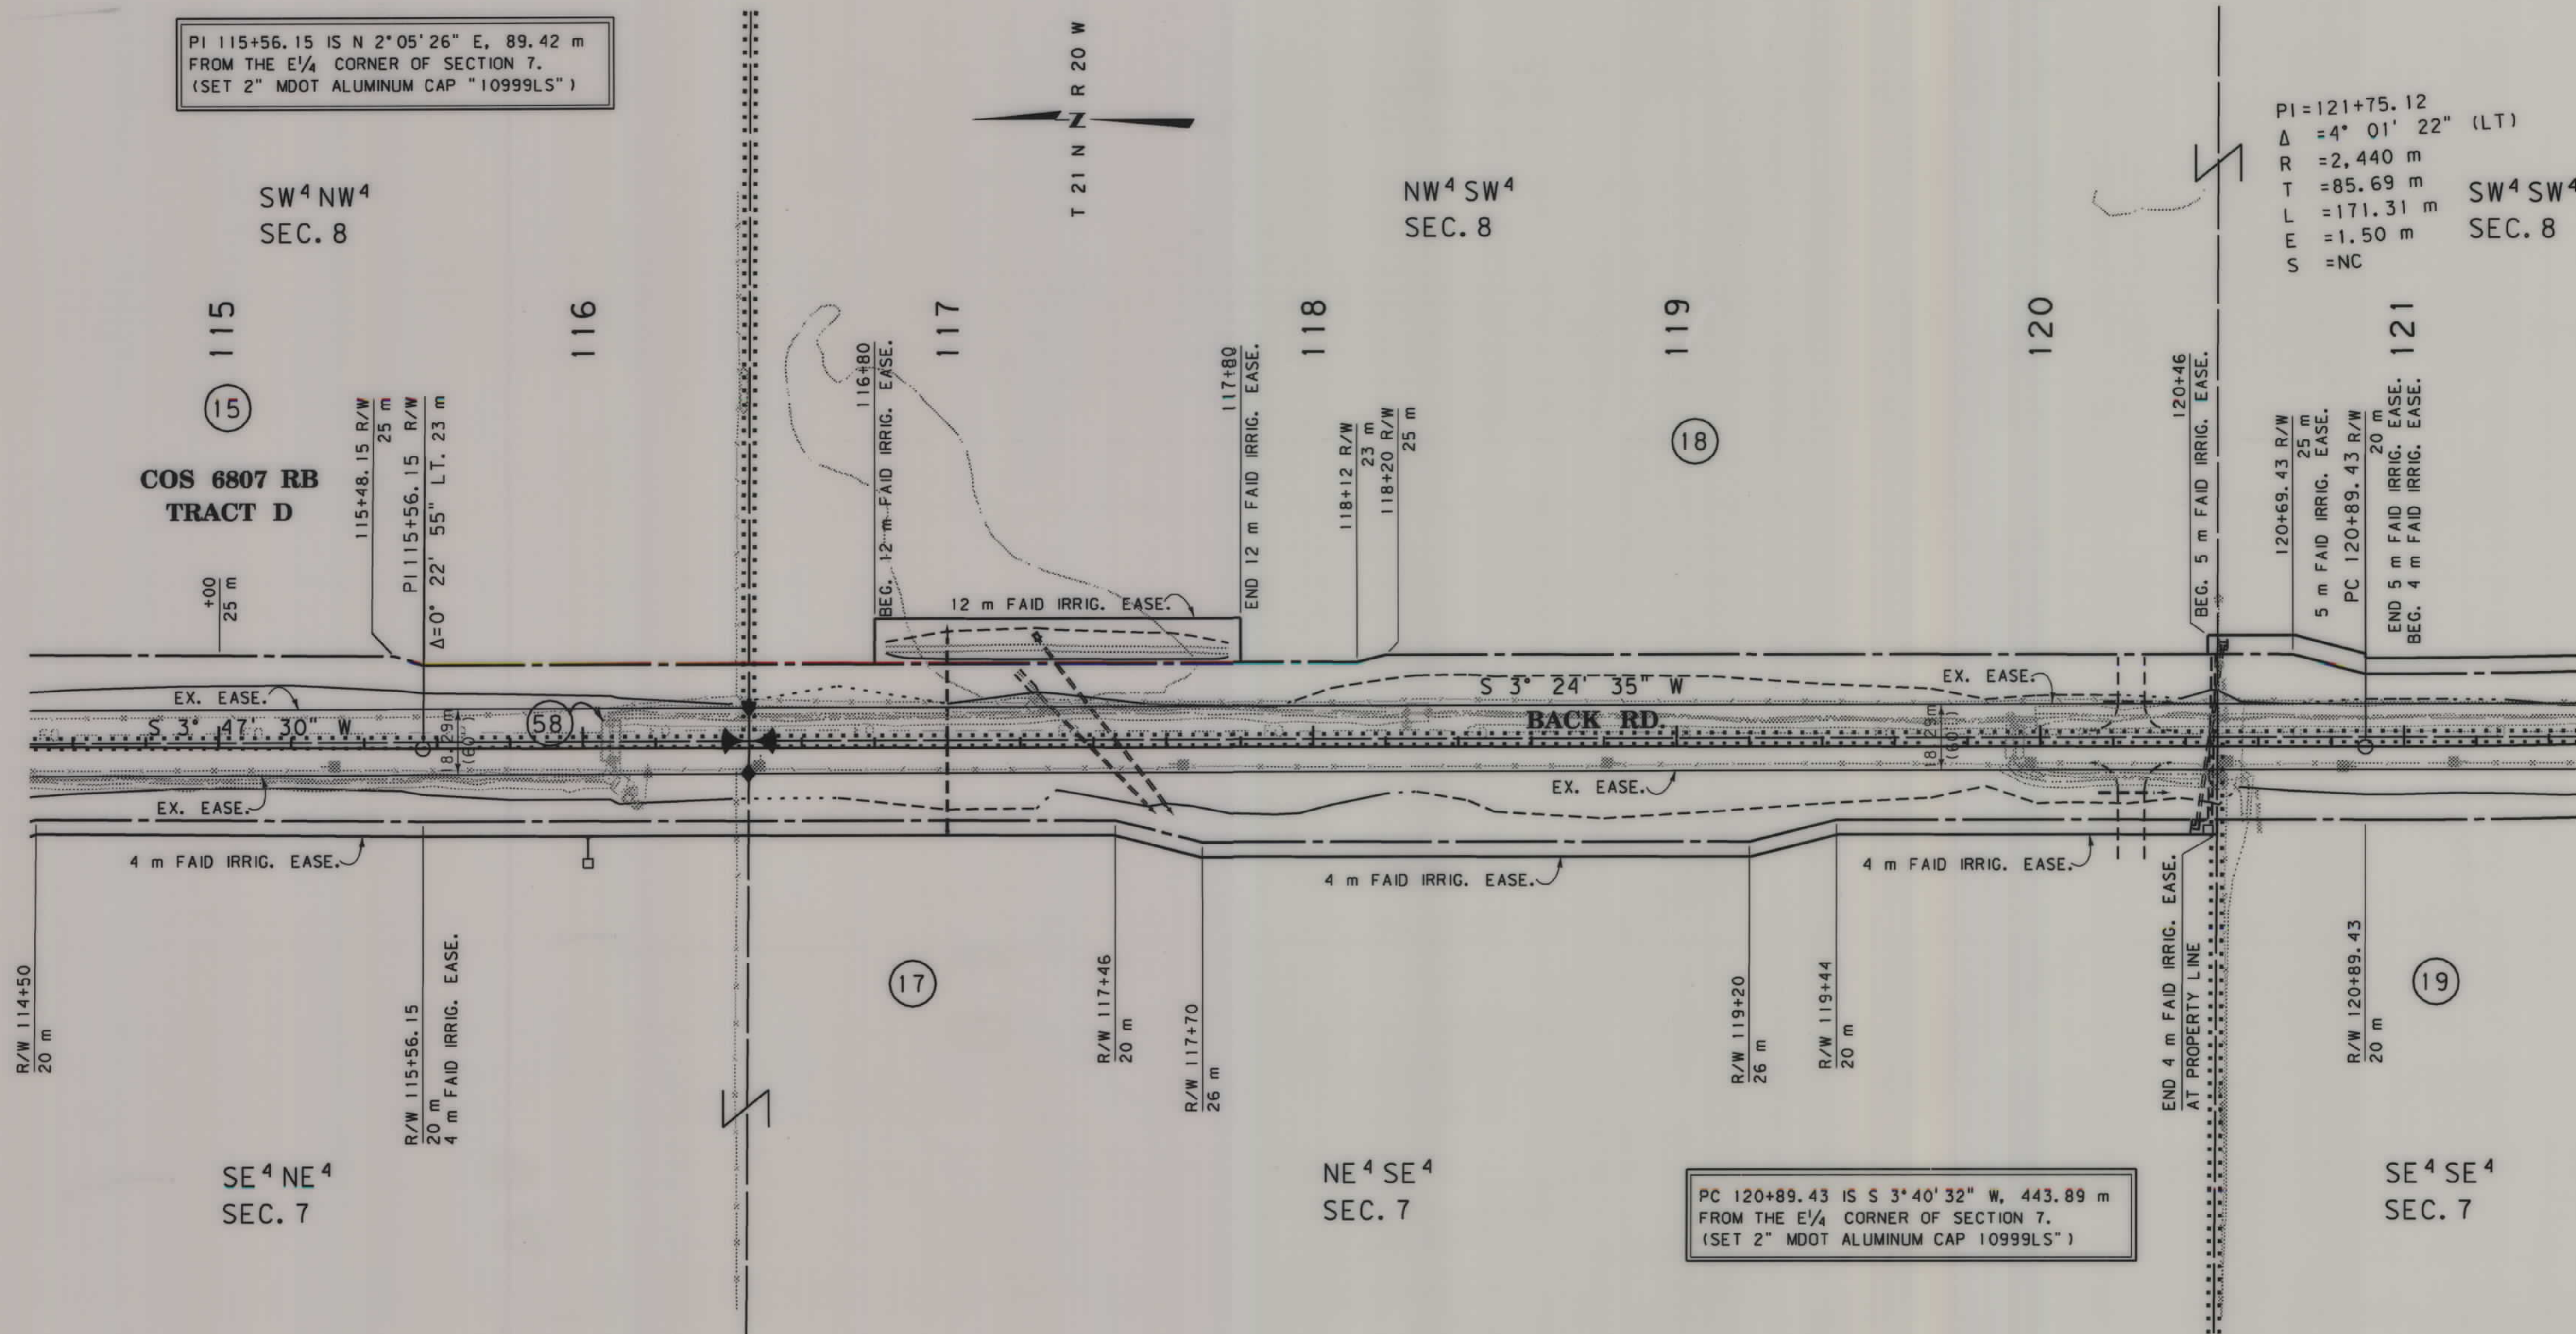

STATE	RIGHT OF WAY ID.	SHEET NO.	TOTAL SHEETS
MONTANA	STPS 354-1(16)5	10	20
PROJECT NUMBER 3606-016			
8 KM S OF POLSON - 5			

FOR EXISTING R/W RETRACEMENT, SEE
CERTIFICATE OF SURVEY NO. 5980 RT


GRID STATE PLANE COORDINATES

THIS IS A STATE PLANE COORDINATE PROJECT.
ALL DIMENSIONS, DISTANCES AND AREAS ON THIS
PROJECT ARE GRID, EXCEPT FOR THE EXISTING
R/W WIDTH DIMENSION, WHICH IS RECORD. THE
COMBINATION SCALE FACTOR IS 0.99929859

- NOTES: 1. ALL MEASUREMENTS ARE METRIC EXCEPT AS NOTED
2. THE PROPOSED R/W LINE WHERE A SPIRAL CURVE
TRANSITION IS USED IS A CHORD RATHER THAN A
CONCENTRIC CURVE.
3. THE ENGLISH AREAS ARE FOR INFORMATIONAL
PURPOSES ONLY.
4. ALL STATIONS AND OFFSETS FOR R/W BREAKS ARE
IN REFERENCE TO THE R/W BASELINE.


BACKSLOPE LIMITS INCLUDE ROUNDING	TOP OF CUT
CONSTRUCTION LIMITS:	CUT SECTION
	TOE OF FILL
	DITCH BOTTOM
FHWA/DOT APPROVAL	11-27-06
MAP REVISED	2-15-08 5-21-09 12-13-10

MONTANA
DEPARTMENT OF TRANSPORTATION
RIGHT OF WAY PLAN
LAKE COUNTY
SCALE 1:1000

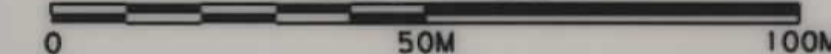

SEE SHEETS NO. 2 & 3 FOR OWNERSHIP NAMES, ADDRESSES, AREAS, ETC.

STATE	RIGHT OF WAY ID.	SHEET NO.	TOTAL SHEETS
MONTANA	STPS 354-1(16)5	11	20
PROJECT NUMBER 3606-016			
8 KM S OF POLSON - S			

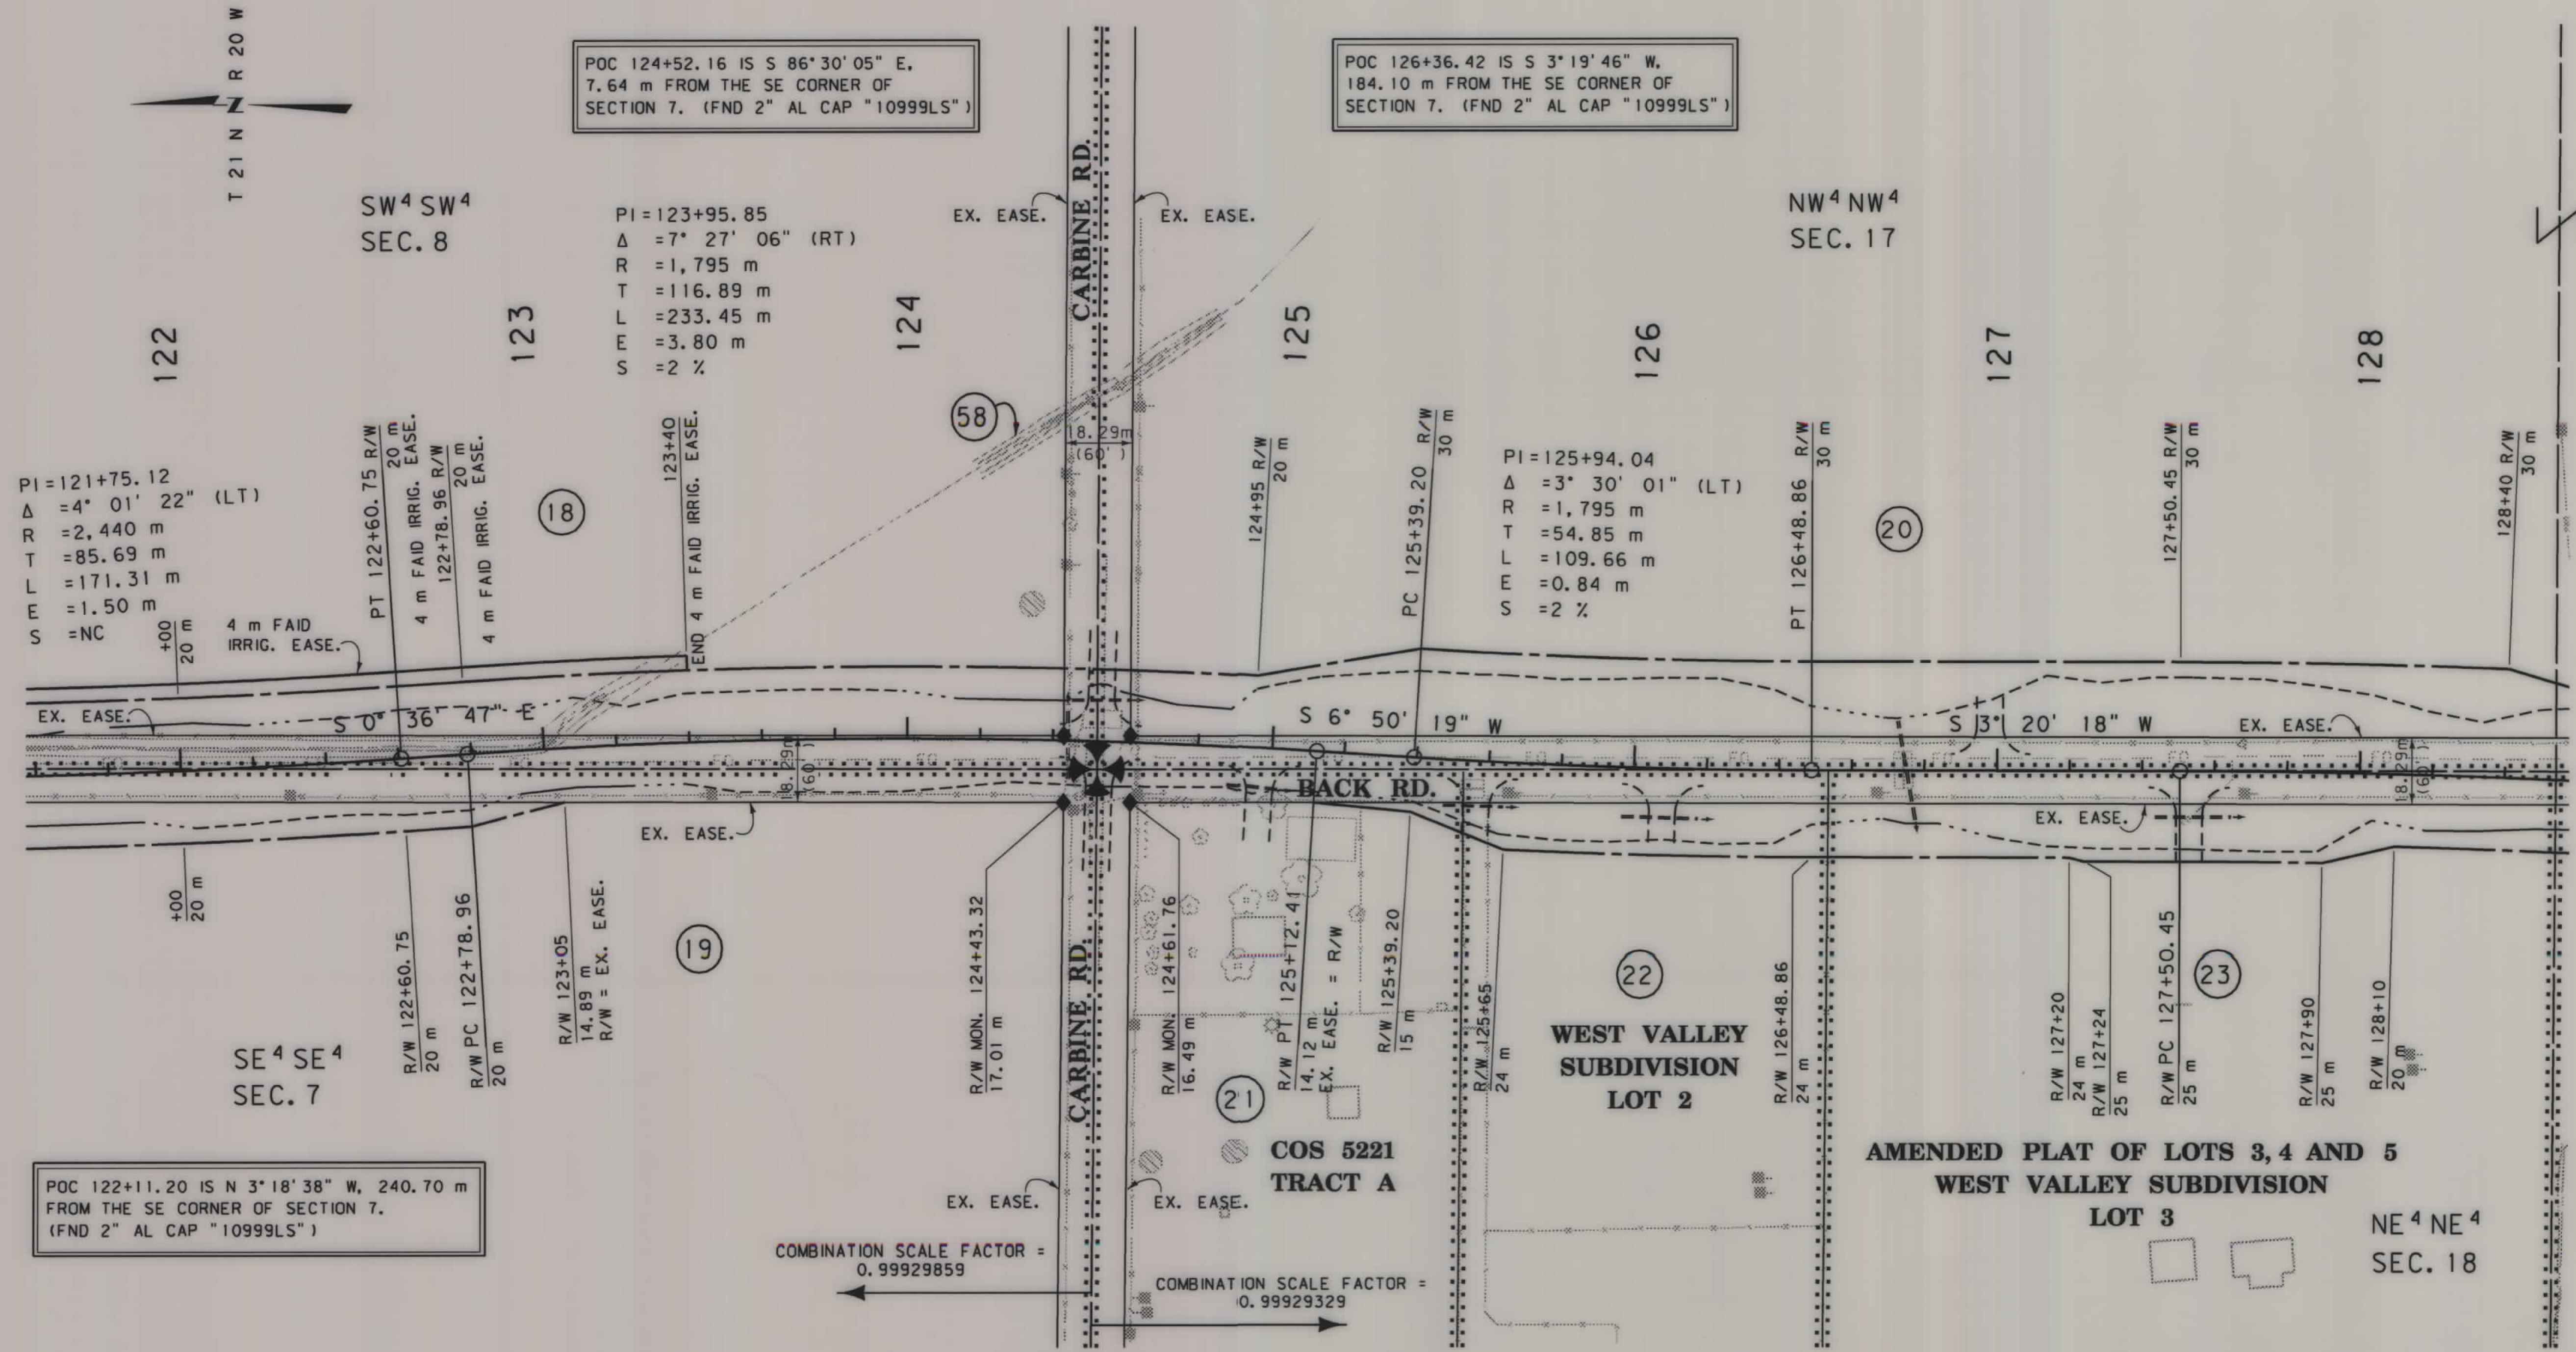

GRID STATE PLANE COORDINATES
THIS IS A STATE PLANE COORDINATE PROJECT. ALL DIMENSIONS, DISTANCES AND AREAS ON THIS PROJECT ARE GRID, EXCEPT FOR THE EXISTING R/W WIDTH DIMENSION, WHICH IS RECORD. THE COMBINATION SCALE FACTORS ARE 0.99929859 AND 0.99929329

- NOTES:
1. ALL MEASUREMENTS ARE METRIC EXCEPT AS NOTED
 2. THE PROPOSED R/W LINE WHERE A SPIRAL CURVE TRANSITION IS USED IS A CHORD RATHER THAN A CONCENTRIC CURVE.
 3. THE ENGLISH AREAS ARE FOR INFORMATIONAL PURPOSES ONLY.
 4. ALL STATIONS AND OFFSETS FOR R/W BREAKS ARE IN REFERENCE TO THE R/W BASELINE.


BACKSLOPE LIMITS INCLUDE ROUNDING
CONSTRUCTION LIMITS: CUT SECTION TOE OF FILL
FHWA/DOT APPROVAL 11-27-06
MAP REVISED 2-15-08 5-21-09

MONTANA DEPARTMENT OF TRANSPORTATION
RIGHT OF WAY PLAN
LAKE COUNTY
SCALE 1:1000

0 50M 100M

SEE SHEETS NO. 2 & 3 FOR OWNERSHIP NAMES, ADDRESSES, AREAS, ETC.

STATE	RIGHT OF WAY ID.	SHEET NO.	TOTAL SHEETS
MONTANA	STPS 354-1(16)5	12	20
PROJECT NUMBER 3606-016			
8 KM S OF POLSON - S			

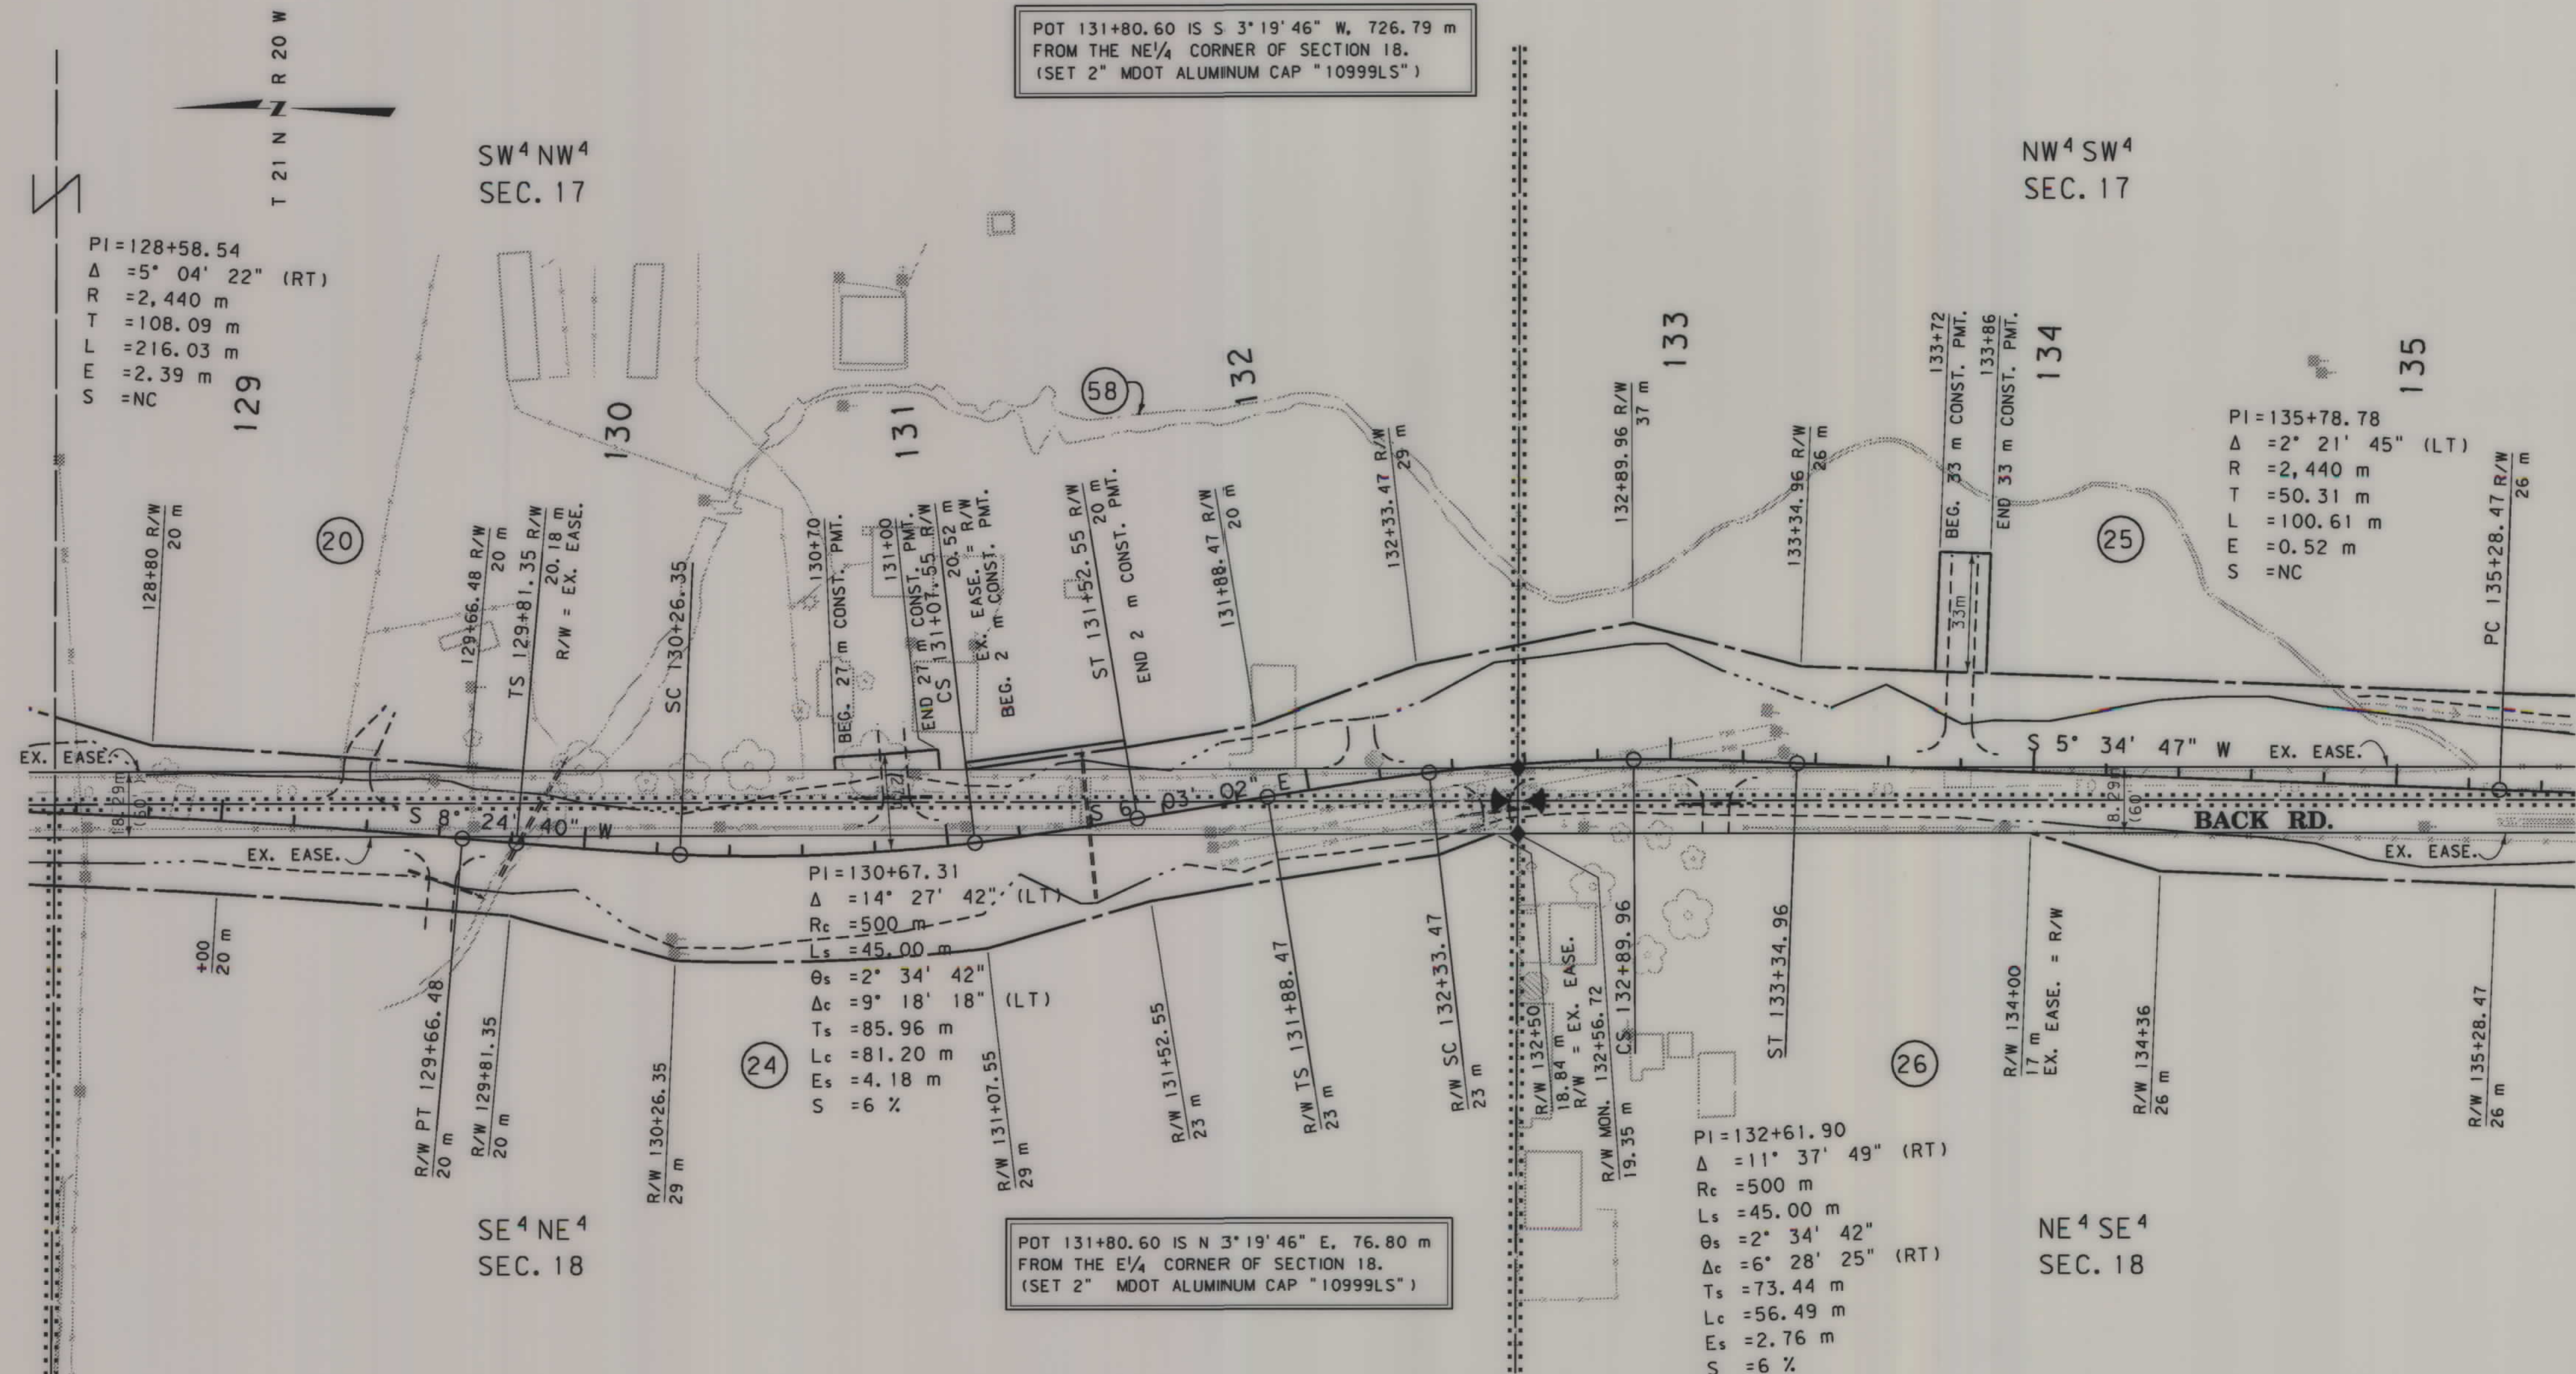

GRID STATE PLANE COORDINATES

THIS IS A STATE PLANE COORDINATE PROJECT. ALL DIMENSIONS, DISTANCES AND AREAS ON THIS PROJECT ARE GRID, EXCEPT FOR THE EXISTING R/W WIDTH DIMENSION, WHICH IS RECORD. THE COMBINATION SCALE FACTOR IS 0.99929329

- NOTES:
1. ALL MEASUREMENTS ARE METRIC EXCEPT AS NOTED
 2. THE PROPOSED R/W LINE WHERE A SPIRAL CURVE TRANSITION IS USED IS A CHORD RATHER THAN A CONCENTRIC CURVE.
 3. THE ENGLISH AREAS ARE FOR INFORMATIONAL PURPOSES ONLY.
 4. ALL STATIONS AND OFFSETS FOR R/W BREAKS ARE IN REFERENCE TO THE R/W BASELINE.

BACKSLOPE LIMITS INCLUDE ROUNDING	CONSTRUCTION LIMITS:
	CUT SECTION TOE OF FILL
FHWA/DOT APPROVAL 11-27-06	
MAP REVISED 2-15-08	


MONTANA
DEPARTMENT OF TRANSPORTATION

RIGHT OF WAY PLAN
LAKE COUNTY
SCALE 1:1000

0 50M 100M

SEE SHEETS NO. 2 & 3 FOR OWNERSHIP NAMES, ADDRESSES, AREAS, ETC.

STATE	RIGHT OF WAY ID.	SHEET NO.	TOTAL SHEETS
MONTANA	STPS 354-1(16)5	13	20
PROJECT NUMBER 3606-016			
8 KM S OF POLSON - S			

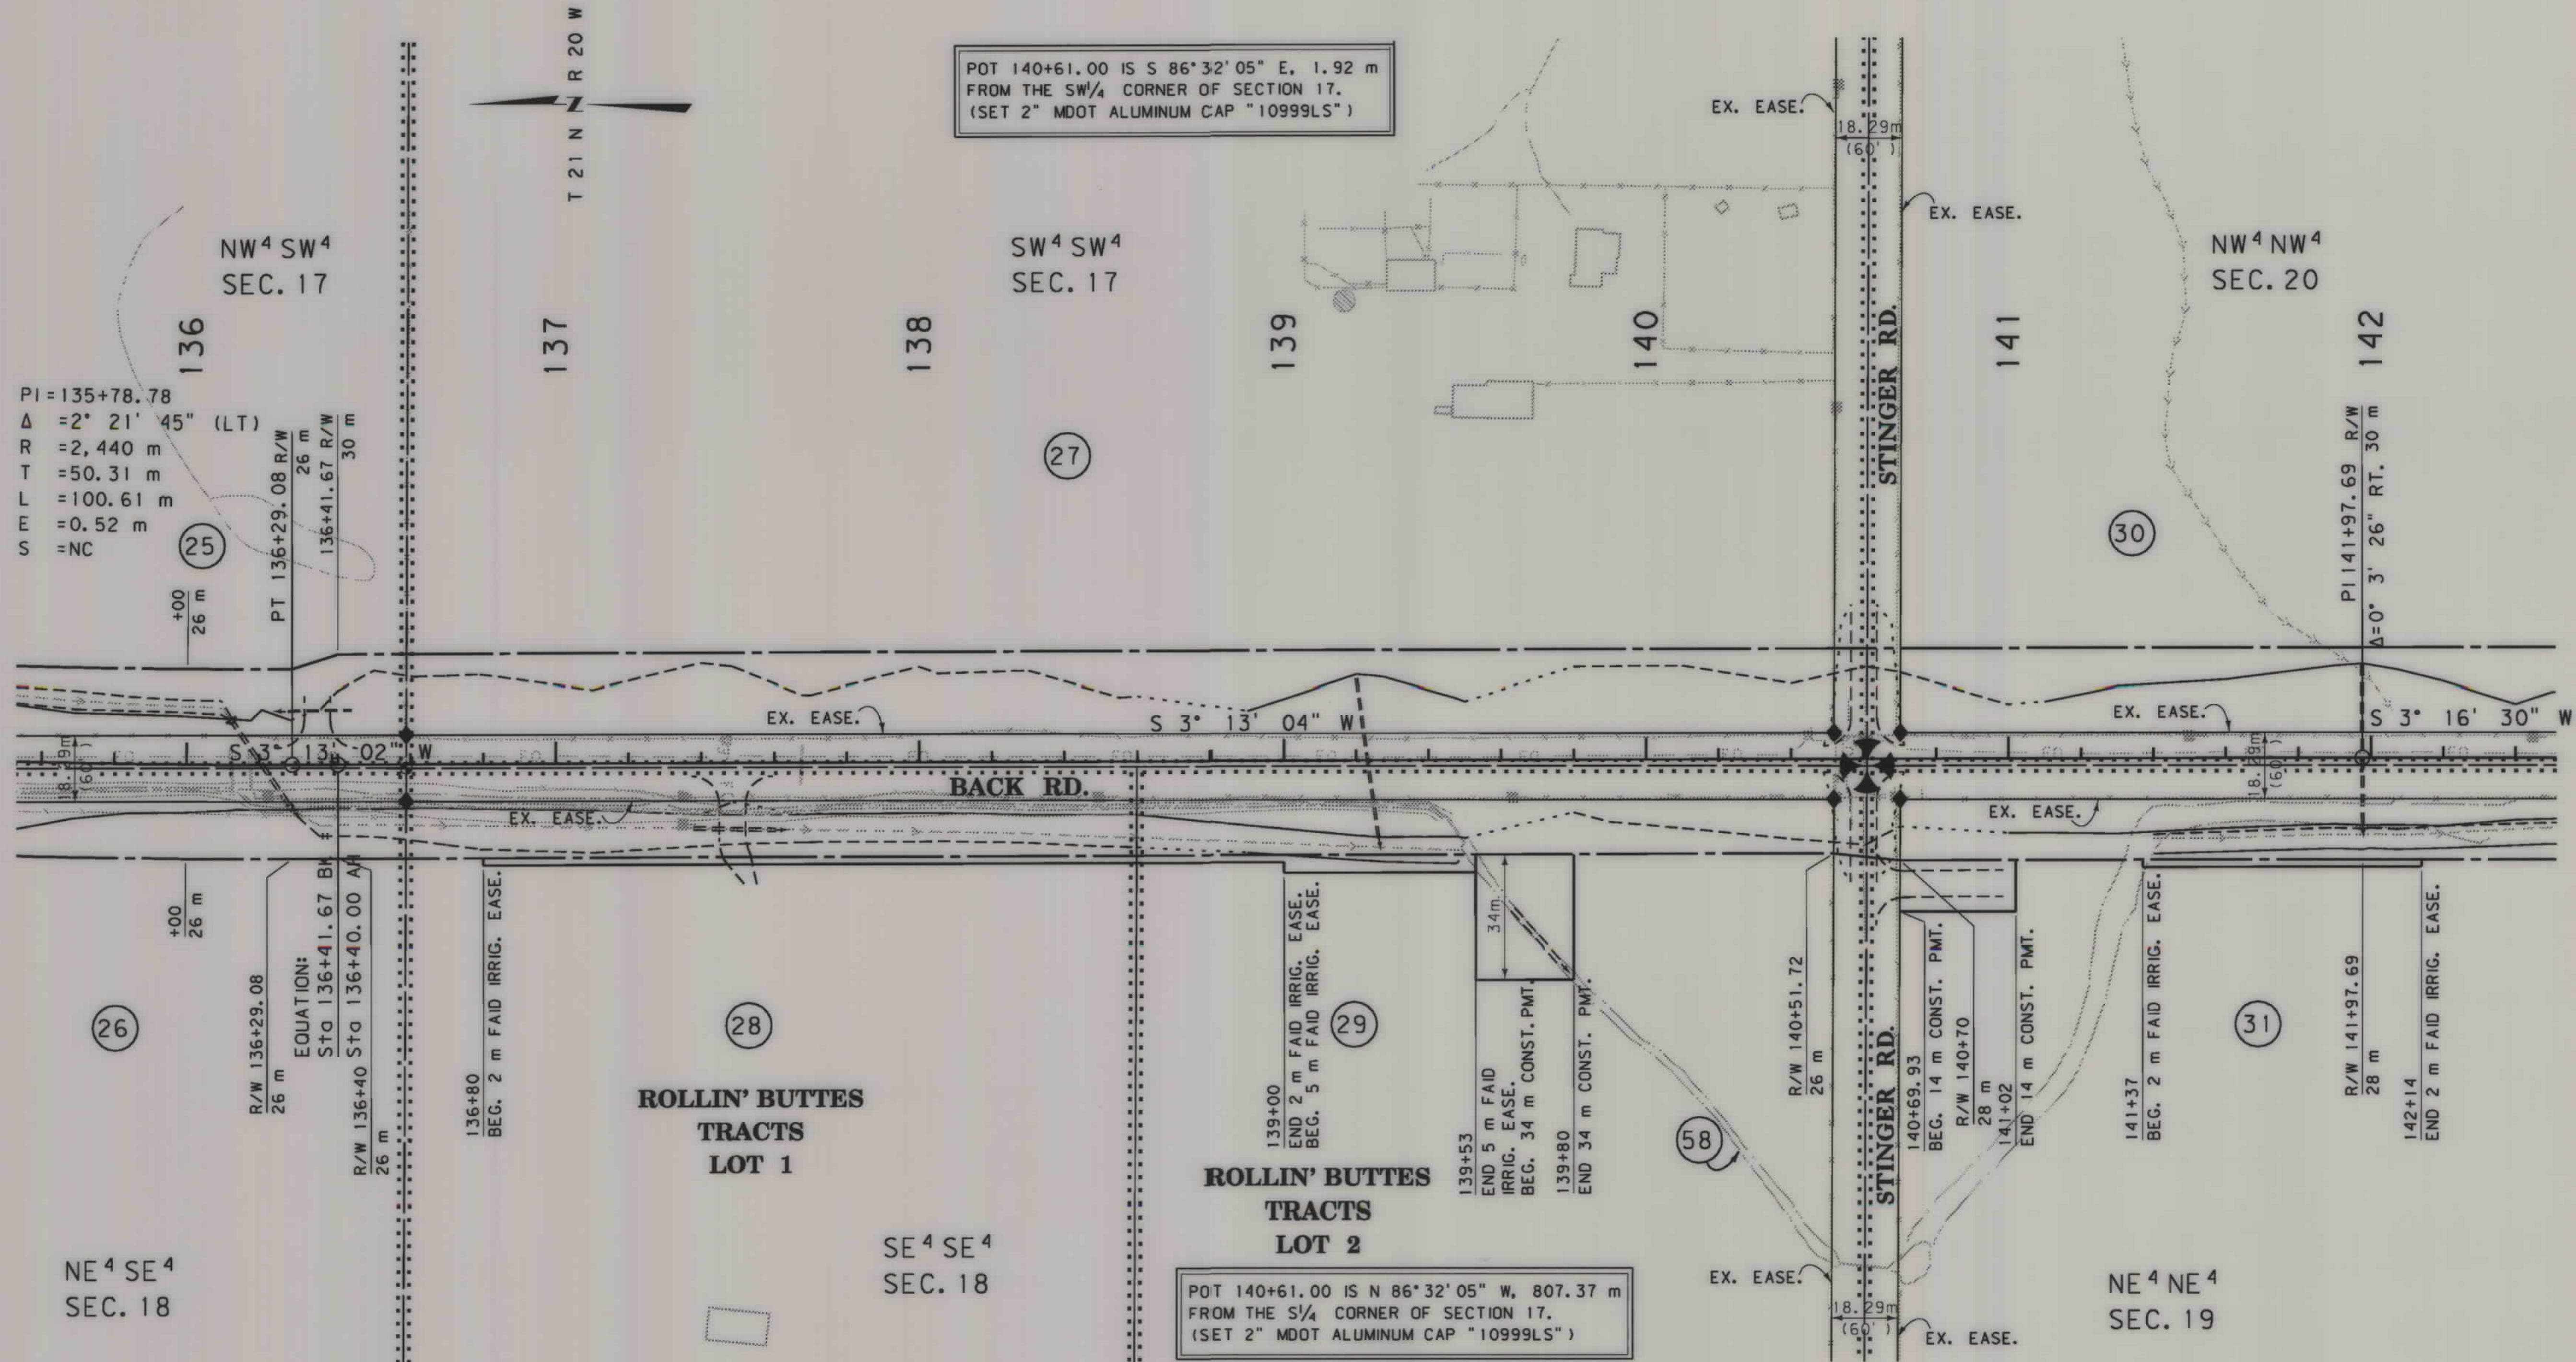

FOR EXISTING R/W RETRACEMENT, SEE
CERTIFICATE OF SURVEY NO. 5980 RT

GRID STATE PLANE COORDINATES
THIS IS A STATE PLANE COORDINATE PROJECT.
ALL DIMENSIONS, DISTANCES AND AREAS ON THIS
PROJECT ARE GRID, EXCEPT FOR THE EXISTING
R/W WIDTH DIMENSION, WHICH IS RECORD. THE
COMBINATION SCALE FACTOR IS 0.99929329


- NOTES: 1. ALL MEASUREMENTS ARE METRIC EXCEPT AS NOTED
2. THE PROPOSED R/W LINE WHERE A SPIRAL CURVE
TRANSITION IS USED IS A CHORD RATHER THAN A
CONCENTRIC CURVE.
3. THE ENGLISH AREAS ARE FOR INFORMATIONAL
PURPOSES ONLY.
4. ALL STATIONS AND OFFSETS FOR R/W BREAKS ARE
IN REFERENCE TO THE R/W BASELINE.

BACKSLOPE LIMITS INCLUDE ROUNDING	TOP OF CUT
CONSTRUCTION LIMITS:	CUT SECTION
	TOE OF FILL
FHWA/DOT APPROVAL	11-27-06
MAP REVISED	2-15-08

MONTANA DEPARTMENT OF TRANSPORTATION
RIGHT OF WAY PLAN
LAKE COUNTY
SCALE 1:1000
0 50M 100M

SEE SHEETS NO. 2 & 3 FOR OWNERSHIP NAMES, ADDRESSES, AREAS, ETC.

STATE	RIGHT OF WAY ID.	SHEET NO.	TOTAL SHEETS
MONTANA	STPS 354-1(16)15	15	20
PROJECT NUMBER 3606-016			
8 KM S OF POLSON - S			

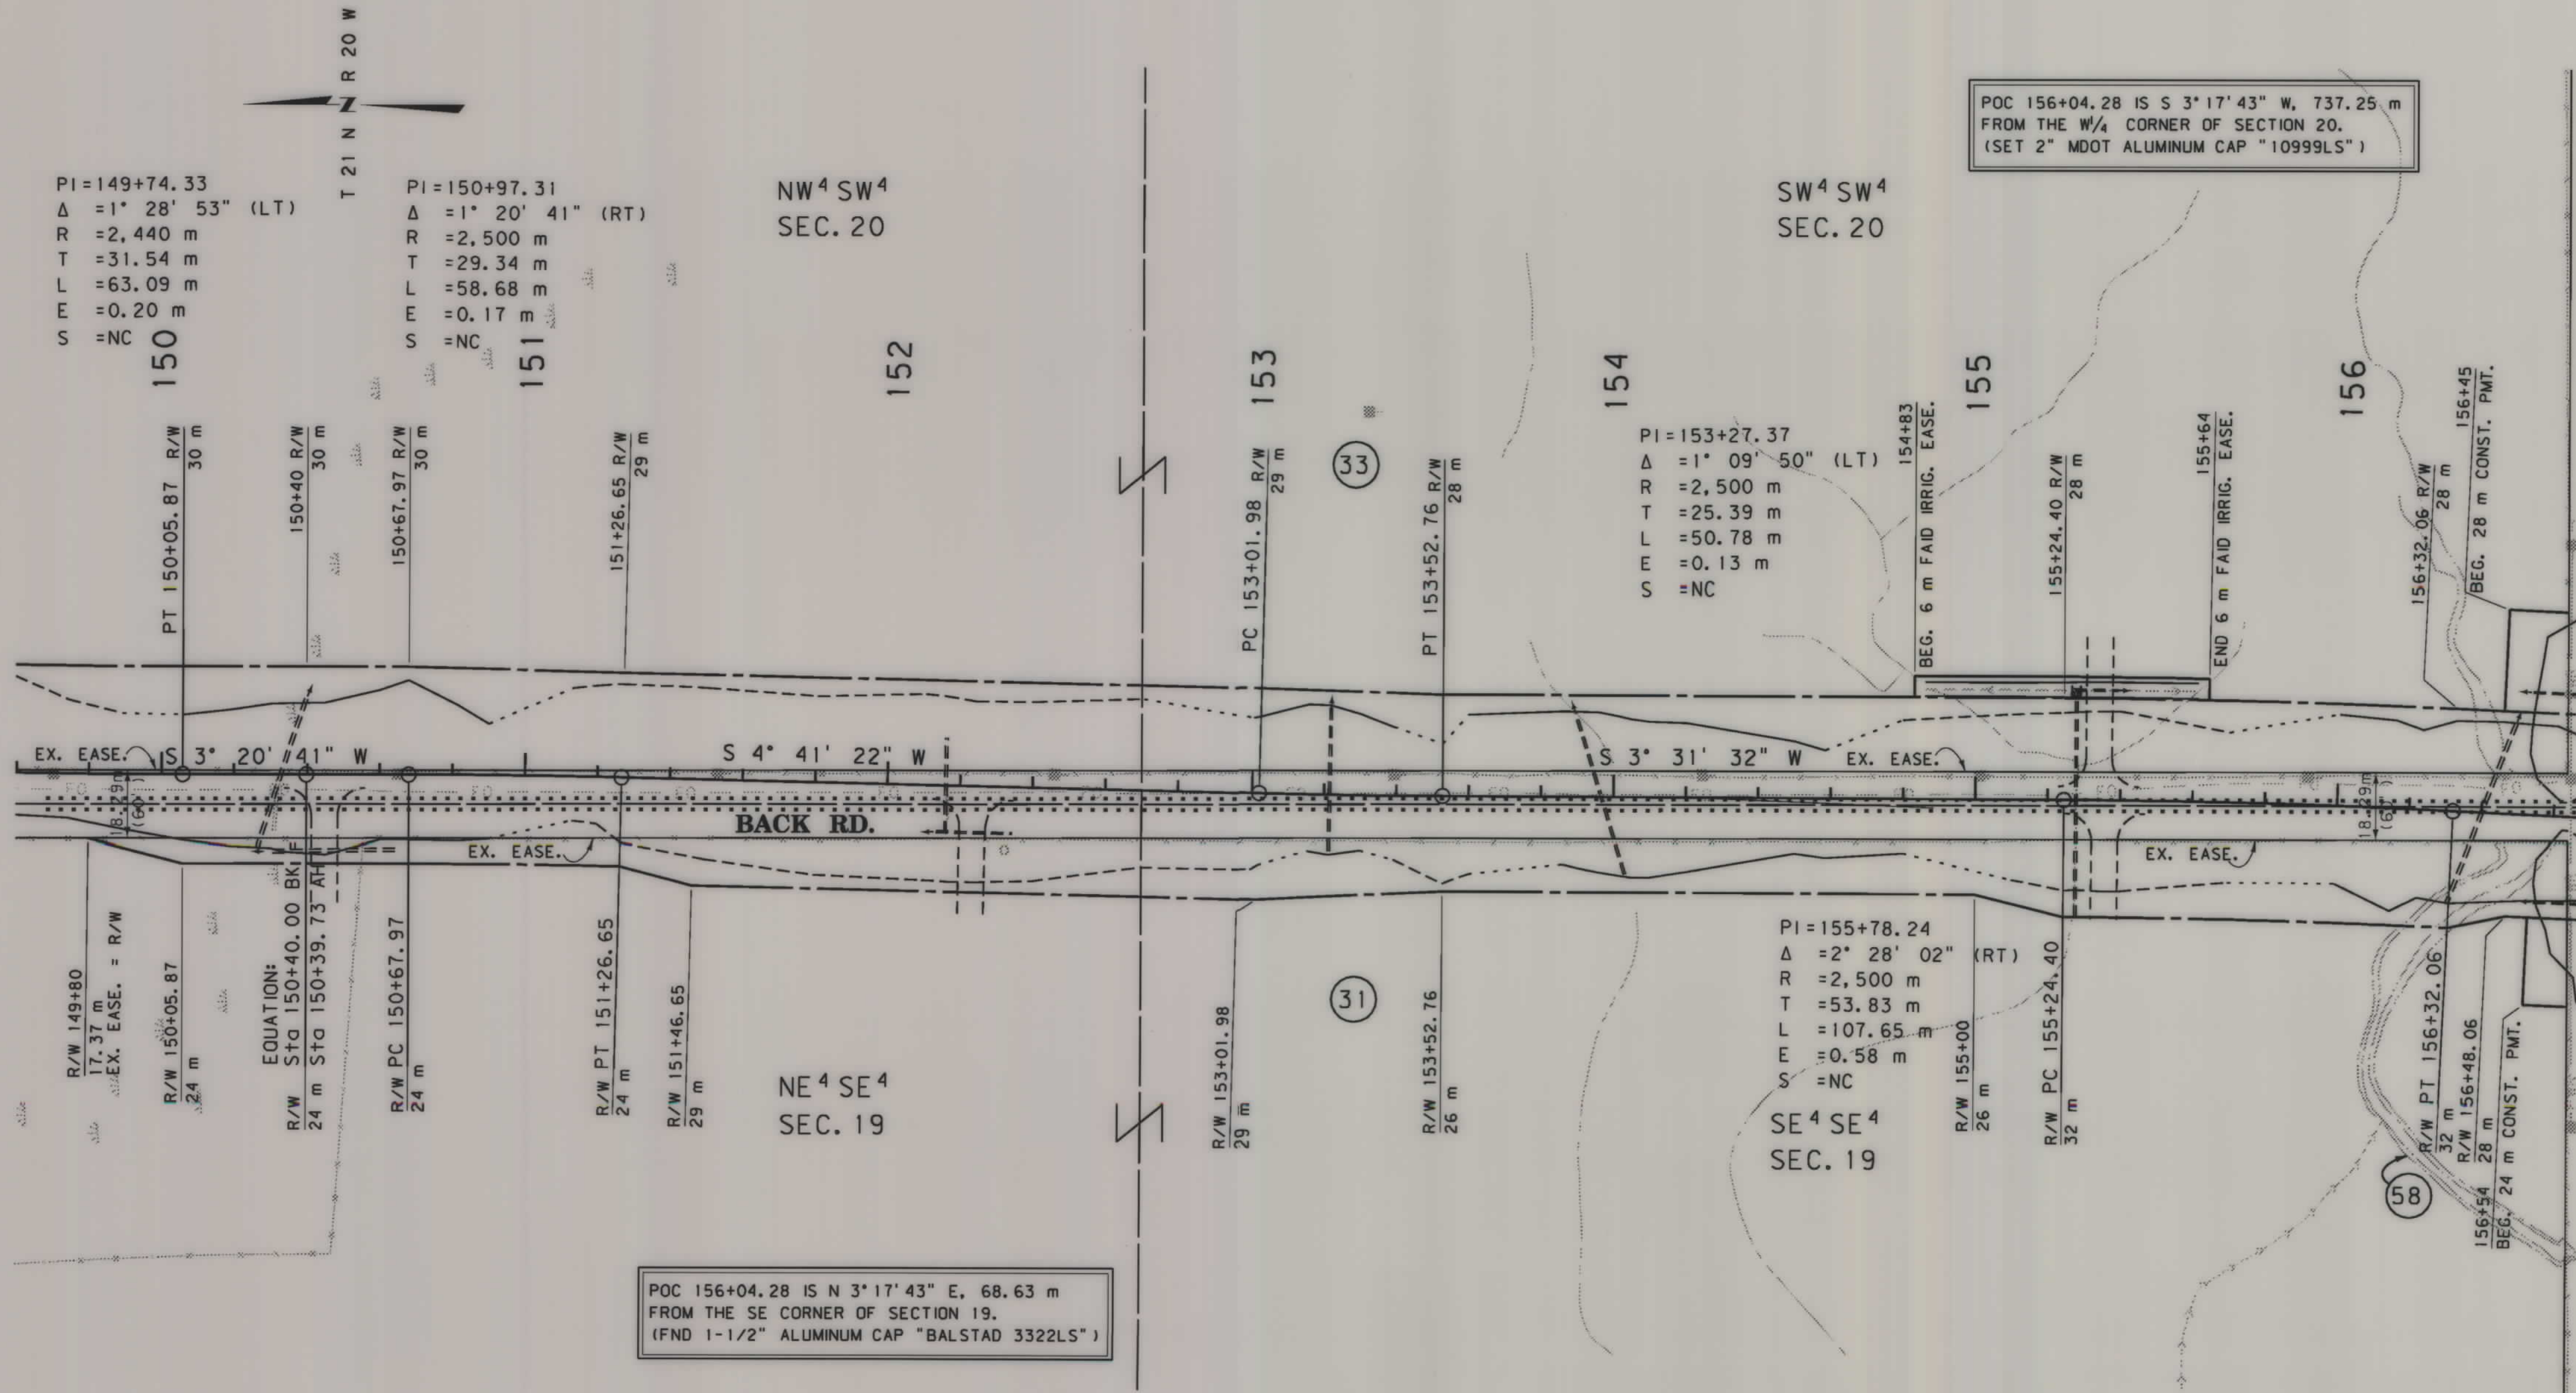

FOR EXISTING R/W RETRACEMENT, SEE CERTIFICATE OF SURVEY NO. 5980 RT

GRID STATE PLANE COORDINATES

THIS IS A STATE PLANE COORDINATE PROJECT. ALL DIMENSIONS, DISTANCES AND AREAS ON THIS PROJECT ARE GRID, EXCEPT FOR THE EXISTING R/W WIDTH DIMENSION, WHICH IS RECORD. THE COMBINATION SCALE FACTOR IS 0.99929329

- NOTES: 1. ALL MEASUREMENTS ARE METRIC EXCEPT AS NOTED
2. THE PROPOSED R/W LINE WHERE A SPIRAL CURVE TRANSITION IS USED IS A CHORD RATHER THAN A CONCENTRIC CURVE.
3. THE ENGLISH AREAS ARE FOR INFORMATIONAL PURPOSES ONLY.
4. ALL STATIONS AND OFFSETS FOR R/W BREAKS ARE IN REFERENCE TO THE R/W BASELINE.


BACKSLOPE LIMITS INCLUDE ROUNDING	TOP OF CUT
CONSTRUCTION LIMITS:	CUT SECTION
	TOE OF FILL
FHWA/DOT APPROVAL 11-27-06	
MAP REVISED 2-15-08	

MONTANA DEPARTMENT OF TRANSPORTATION
RIGHT OF WAY PLAN
LAKE COUNTY
SCALE 1"=1000'

0 50M 100M

SEE SHEETS NO. 2 & 3 FOR OWNERSHIP NAMES, ADDRESSES, AREAS, ETC.

STATE	RIGHT OF WAY ID.	SHEET NO.	TOTAL SHEETS
MONTANA	STPS 354-1(16)5	16	20
PROJECT NUMBER 3606-016			
8 KM S OF POLSON - S			

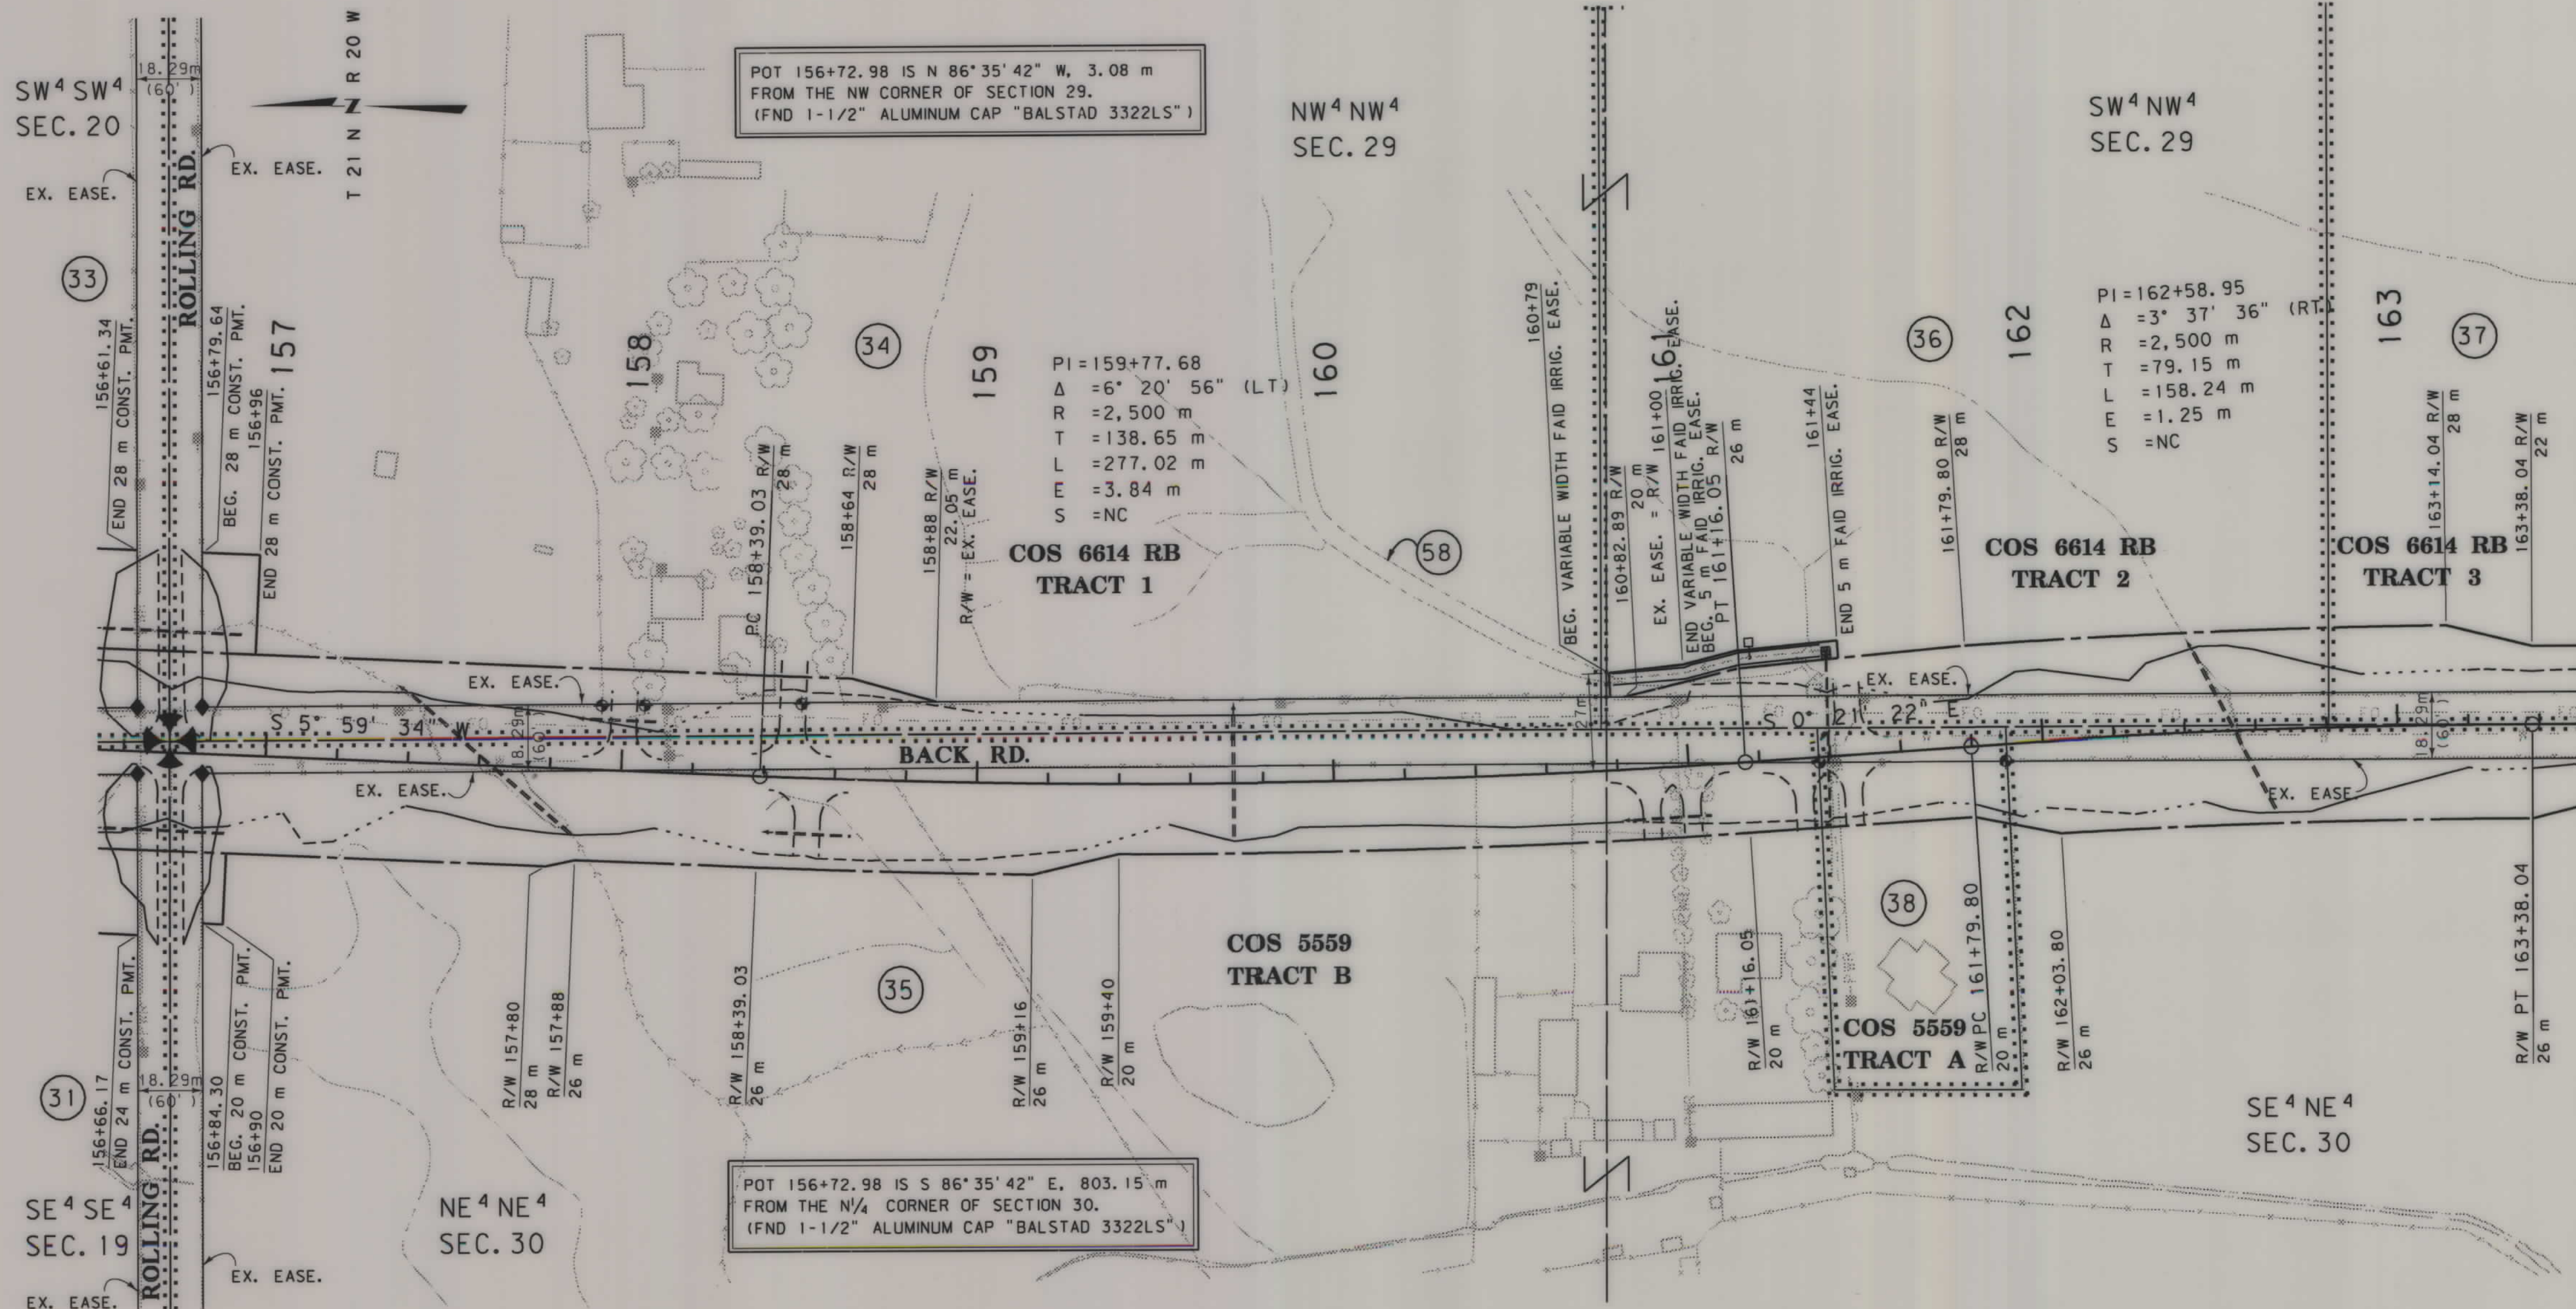




RDRW

3606.rpt005.dwg
9/3/2008 2:09:14 PM
G:\PS - U2112

SEE SHEETS NO. 2 & 3 FOR OWNERSHIP NAMES, ADDRESSES, AREAS, ETC.

STATE	RIGHT OF WAY ID.	SHEET	TOTAL
		NO.	SHEETS
MONTANA	STPS 354-1(16)5	17	20
PROJECT NUMBER 3606-016			
8 KM S OF POLSON - S			

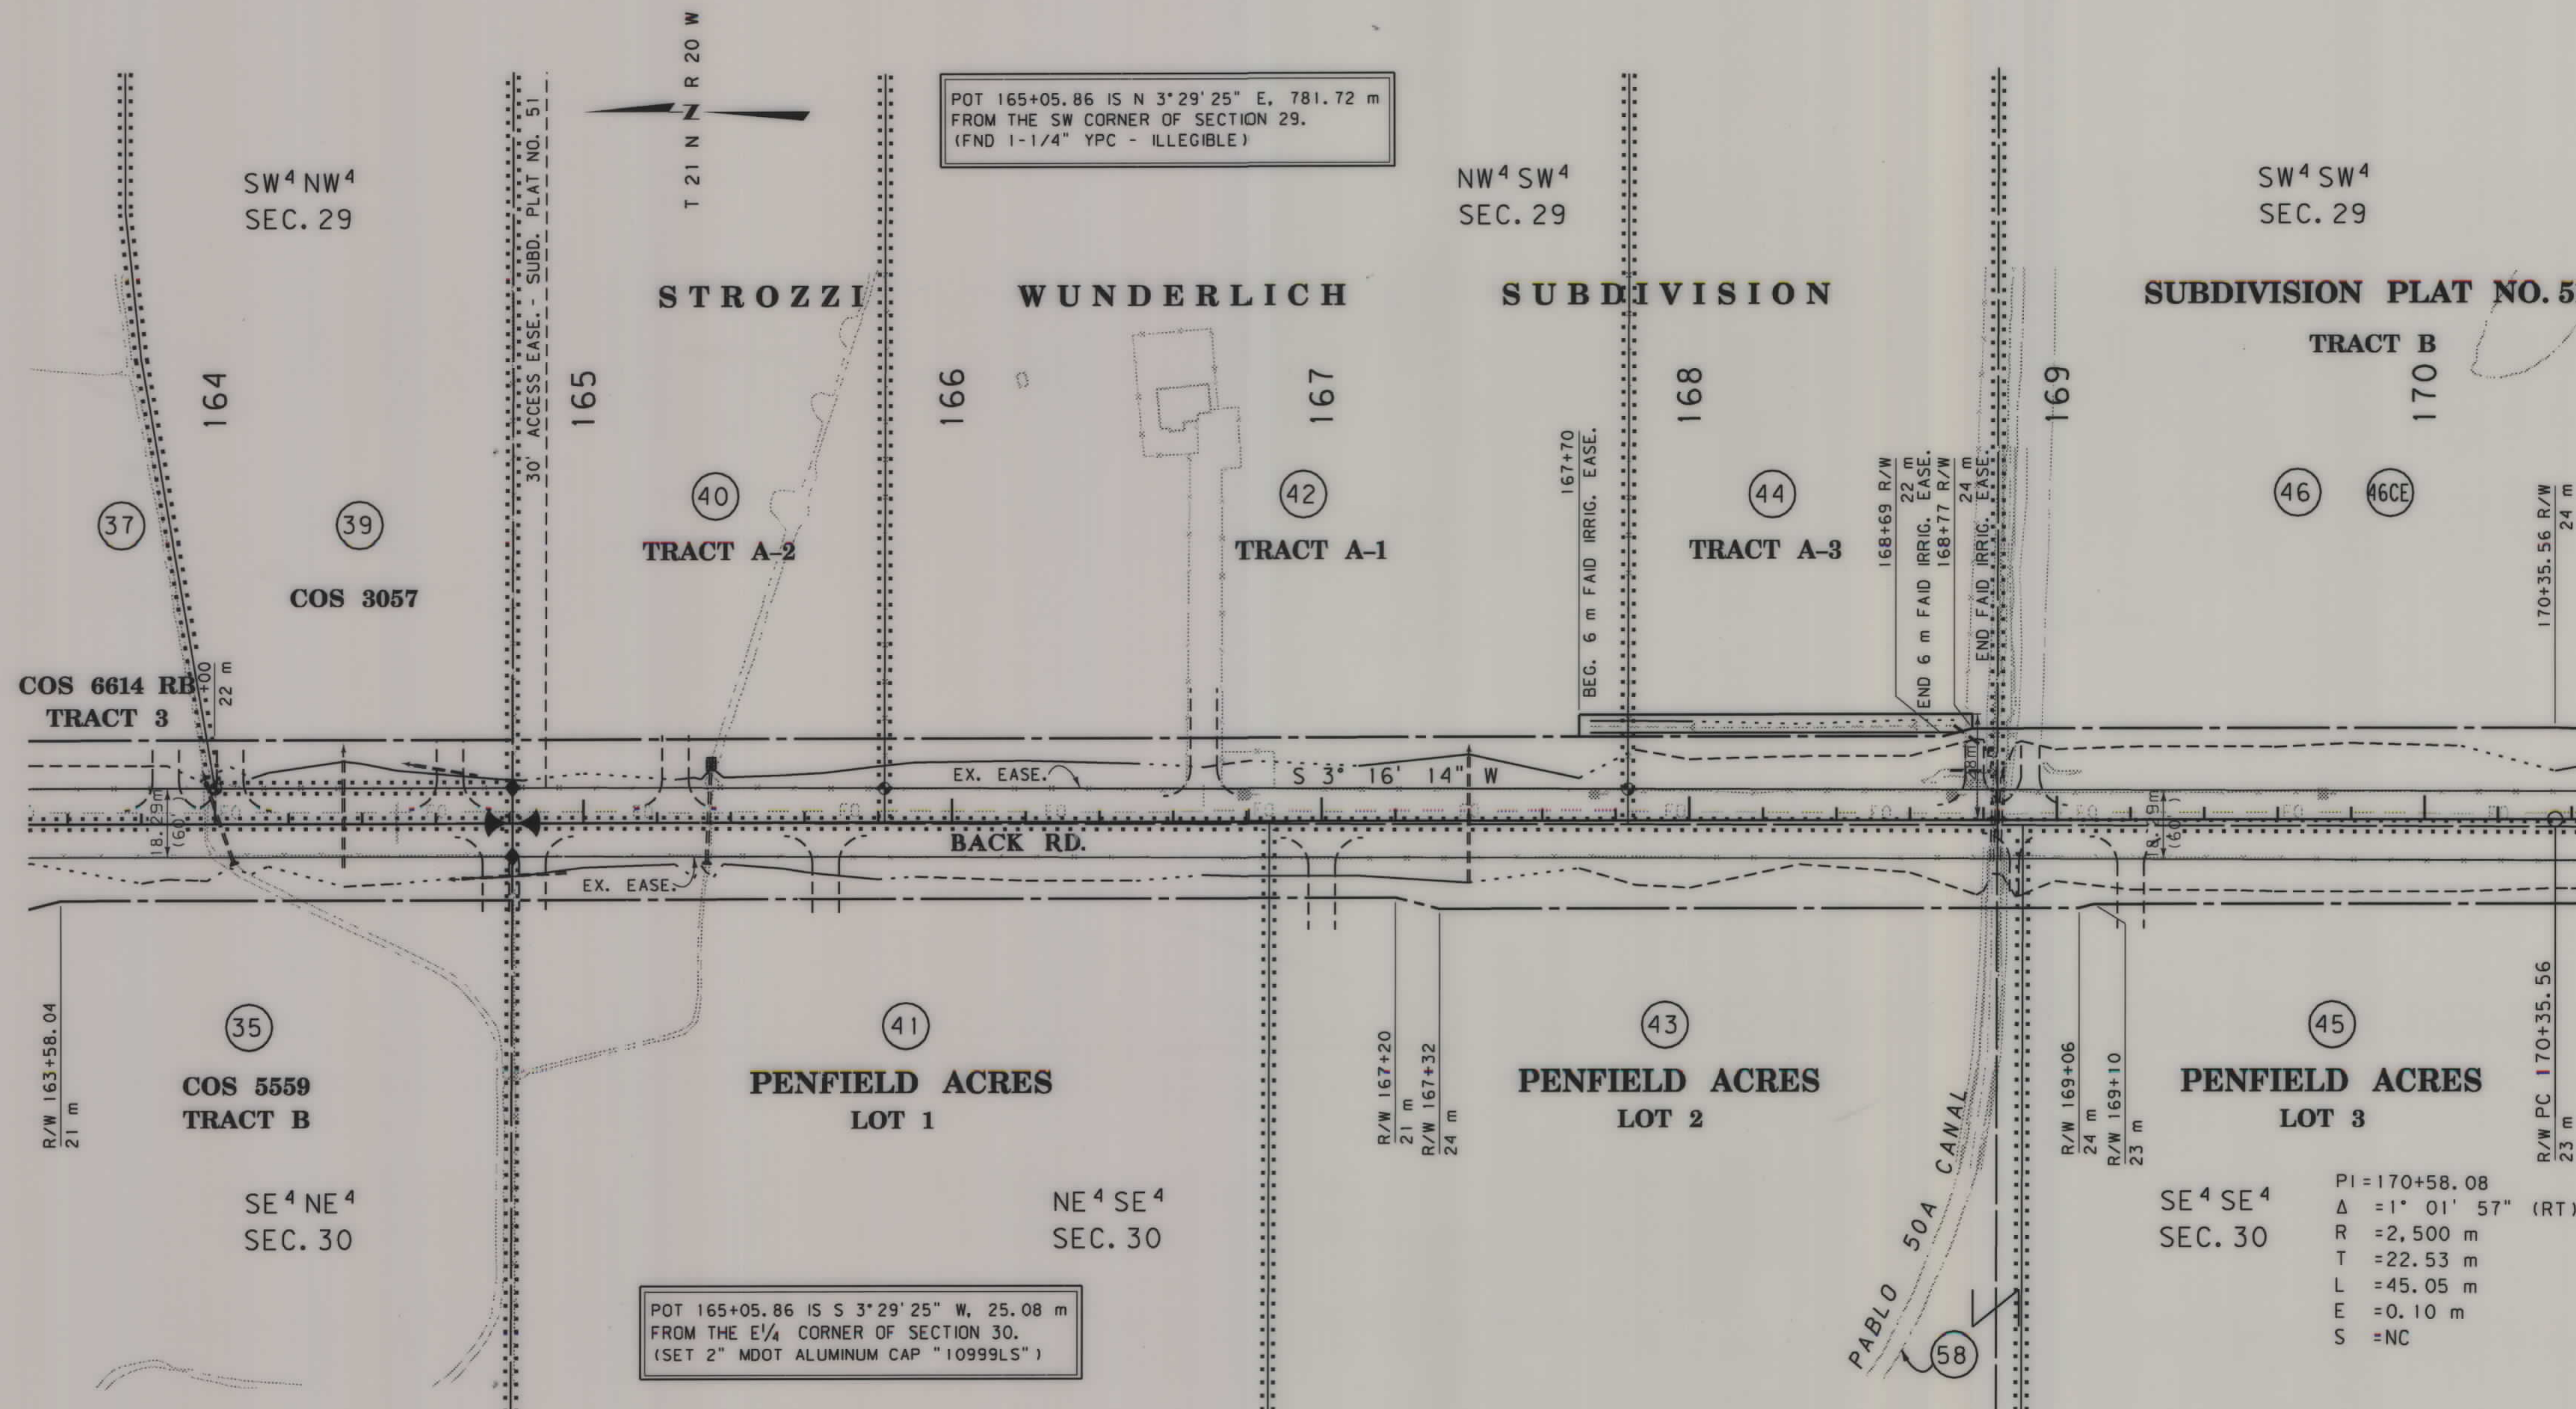

FOR EXISTING R/W RETRACEMENT, SEE
CERTIFICATE OF SURVEY NO. 5980 RT

GRID STATE PLANE COORDINATES

THIS IS A STATE PLANE COORDINATE PROJECT.
ALL DIMENSIONS, DISTANCES AND AREAS ON THIS
PROJECT ARE GRID, EXCEPT FOR THE EXISTING
R/W WIDTH DIMENSION, WHICH IS RECORD. THE
COMBINATION SCALE FACTOR IS 0.99929329


- NOTES: 1. ALL MEASUREMENTS ARE METRIC EXCEPT AS NOTED
2. THE PROPOSED R/W LINE WHERE A SPIRAL CURVE
TRANSITION IS USED IS A CHORD RATHER THAN A
CONCENTRIC CURVE.
3. THE ENGLISH AREAS ARE FOR INFORMATIONAL
PURPOSES ONLY.
4. ALL STATIONS AND OFFSETS FOR R/W BREAKS ARE
IN REFERENCE TO THE R/W BASELINE.

BACKSLOPE LIMITS INCLUDE ROUNDING	
CONSTRUCTION LIMITS:	TOP OF CUT CUT SECTION TOE OF FILL DITCH BOTTOM
FHWA/DOT APPROVAL 11-27-06	
MAP REVISED 2-15-08 9-02-08	

MONTANA DEPARTMENT OF TRANSPORTATION	
RIGHT OF WAY PLAN LAKE COUNTY SCALE 1:1000	
0 50M 100M	

SEE SHEETS NO. 2 & 3 FOR OWNERSHIP NAMES, ADDRESSES, AREAS, ETC.

STATE	RIGHT OF WAY ID.	SHEET NO.	TOTAL SHEETS
MONTANA	STPS 354-1(16)5	19	20
PROJECT NUMBER 3606-016			
8 KM S OF POLSON - S			

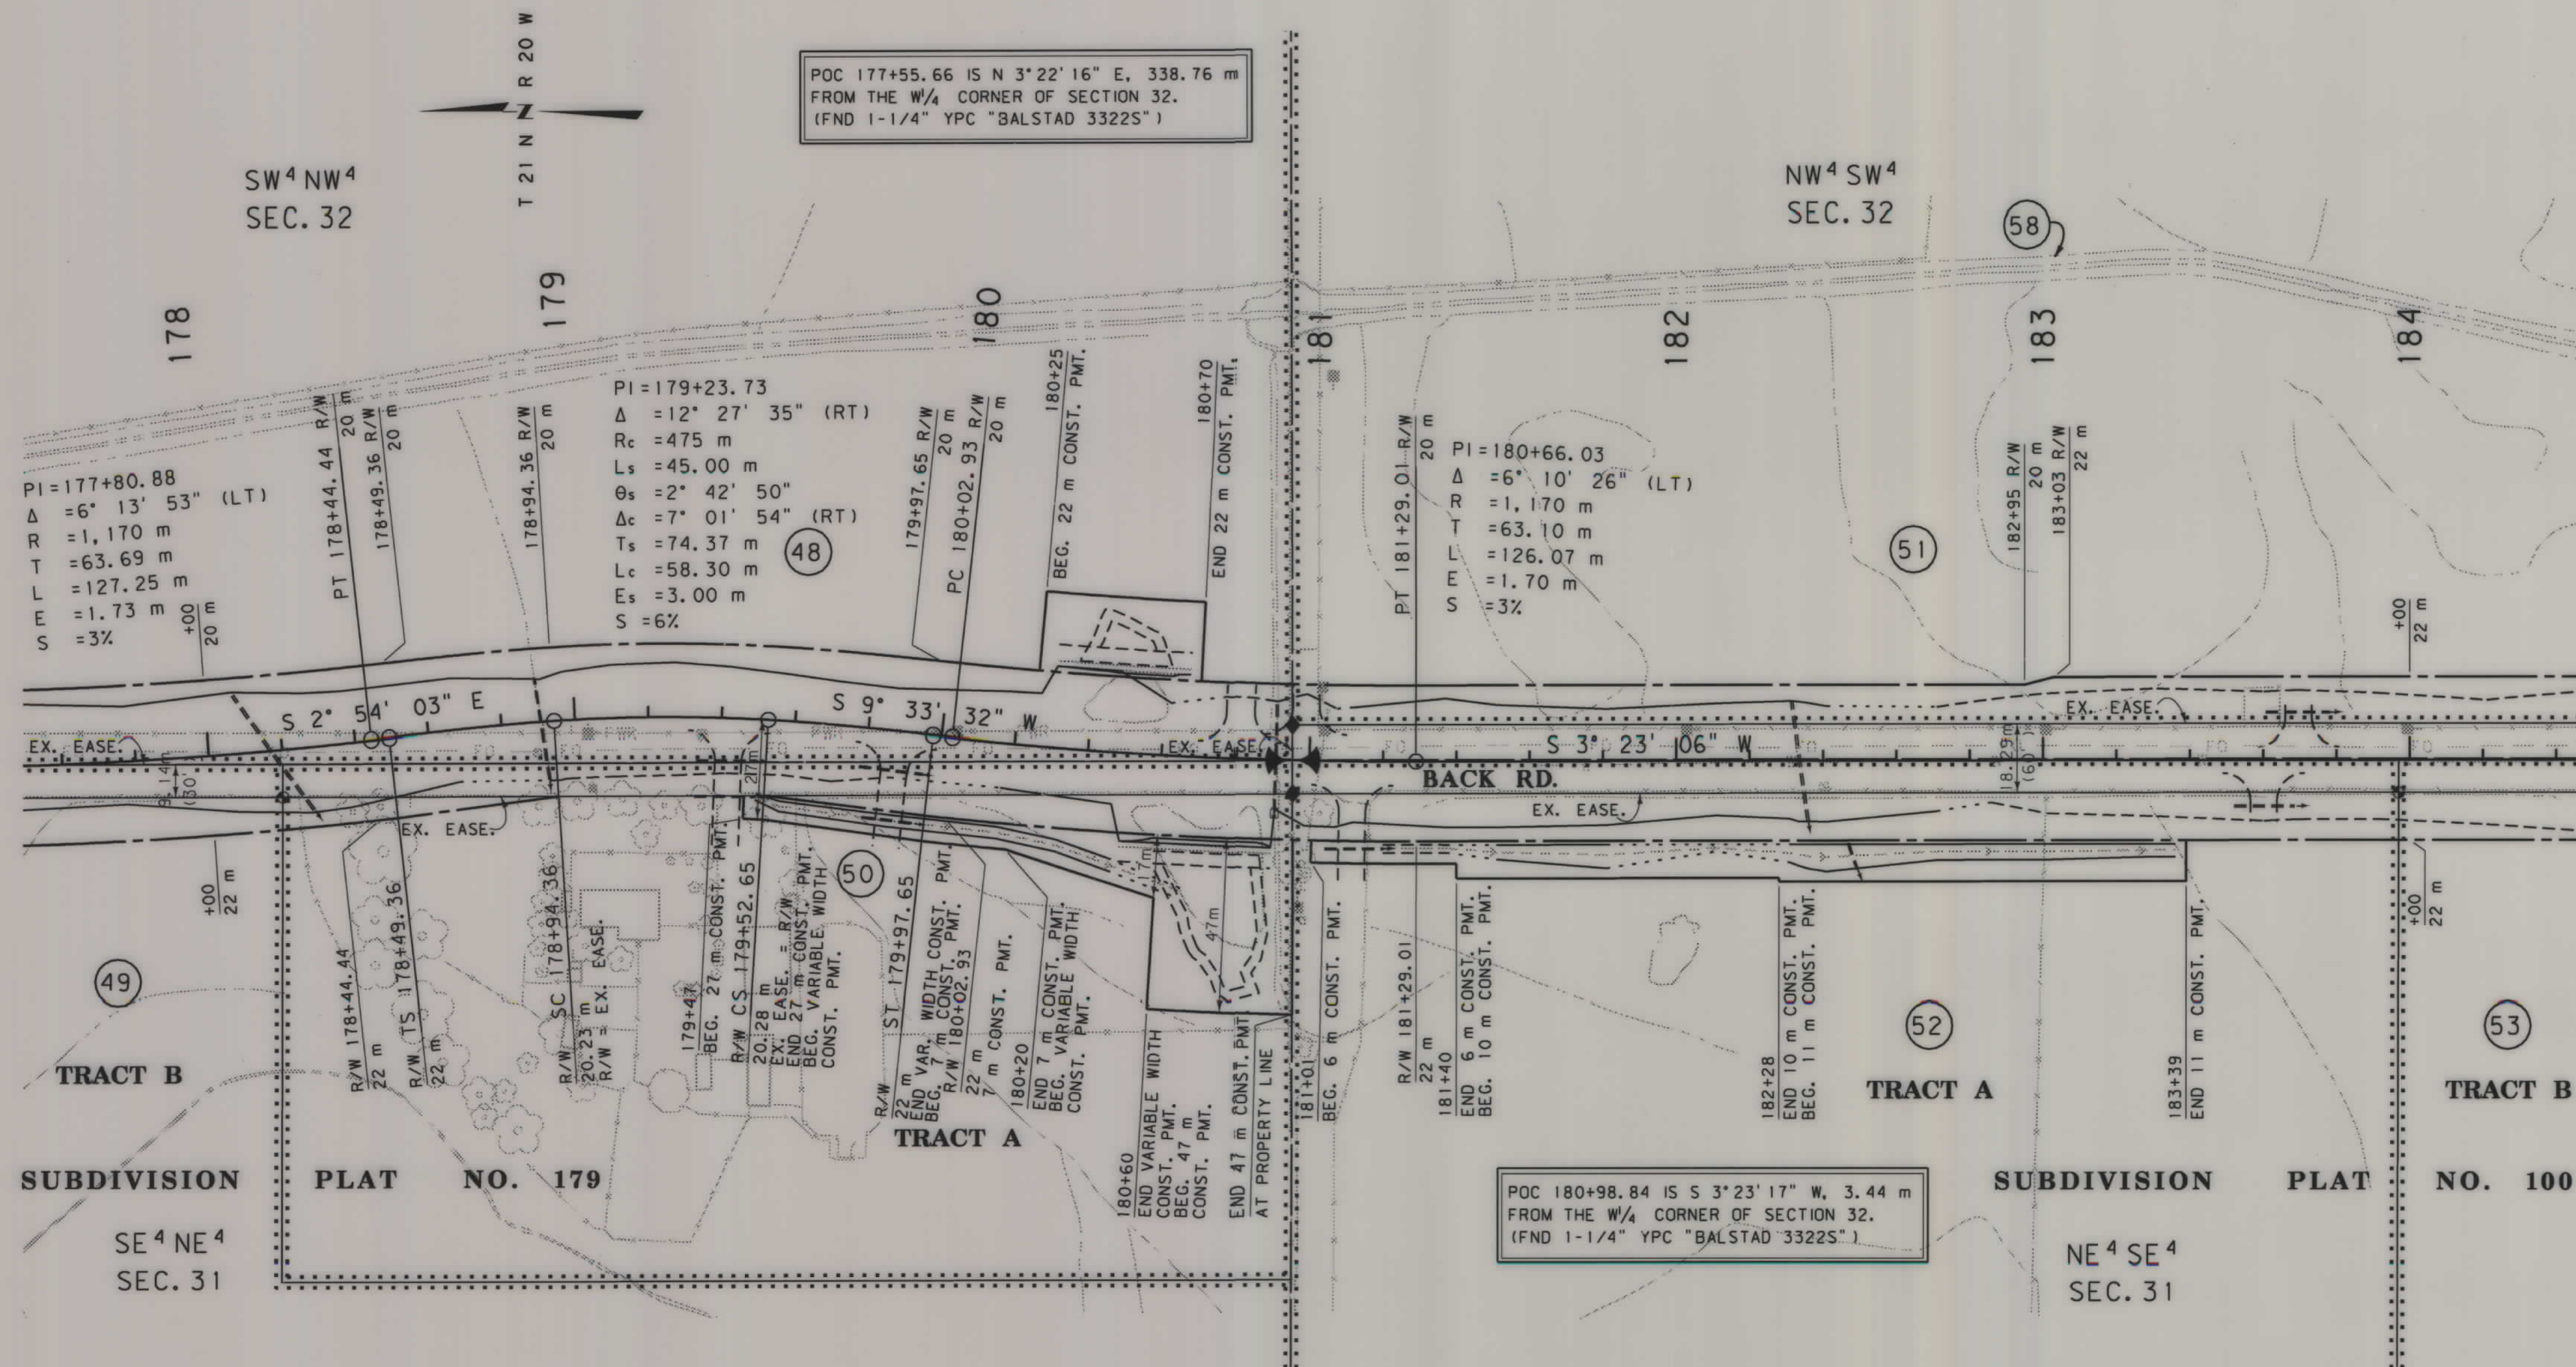

FOR EXISTING R/W RETRACEMENT, SEE
CERTIFICATE OF SURVEY NO. 5980 RT


GRID STATE PLANE COORDINATES

THIS IS A STATE PLANE COORDINATE PROJECT.
ALL DIMENSIONS, DISTANCES AND AREAS ON THIS
PROJECT ARE GRID, EXCEPT FOR THE EXISTING
R/W WIDTH DIMENSION, WHICH IS RECORD. THE
COMBINATION SCALE FACTOR IS 0.99929329

- NOTES: 1. ALL MEASUREMENTS ARE METRIC EXCEPT AS NOTED
2. THE PROPOSED R/W LINE WHERE A SPIRAL CURVE
TRANSITION IS USED IS A CHORD RATHER THAN A
CONCENTRIC CURVE.
3. THE ENGLISH AREAS ARE FOR INFORMATIONAL
PURPOSES ONLY.
4. ALL STATIONS AND OFFSETS FOR R/W BREAKS ARE
IN REFERENCE TO THE R/W BASELINE.

BACKSLOPE LIMITS INCLUDE ROUNDING
CONSTRUCTION LIMITS: CUT SECTION TOE OF FILL
FHWA/DOT APPROVAL 11-27-06
MAP REVISED 2-15-08 4-25-08

MONTANA
DEPARTMENT OF TRANSPORTATION
RIGHT OF WAY PLAN
LAKE COUNTY
SCALE 1:1000

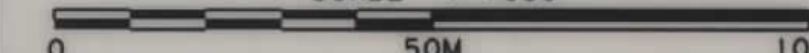




RDROW

27/19/2008
1:06:07 PM
CPS - U2112

SEE SHEETS NO. 2 & 3 FOR OWNERSHIP NAMES, ADDRESSES, AREAS, ETC.

STATE	RIGHT OF WAY ID.	SHEET NO.	TOTAL SHEETS
MONTANA	STPS 354-1(16)5	20	20
PROJECT NUMBER 3606-016		8 KM S OF POLSON - S	

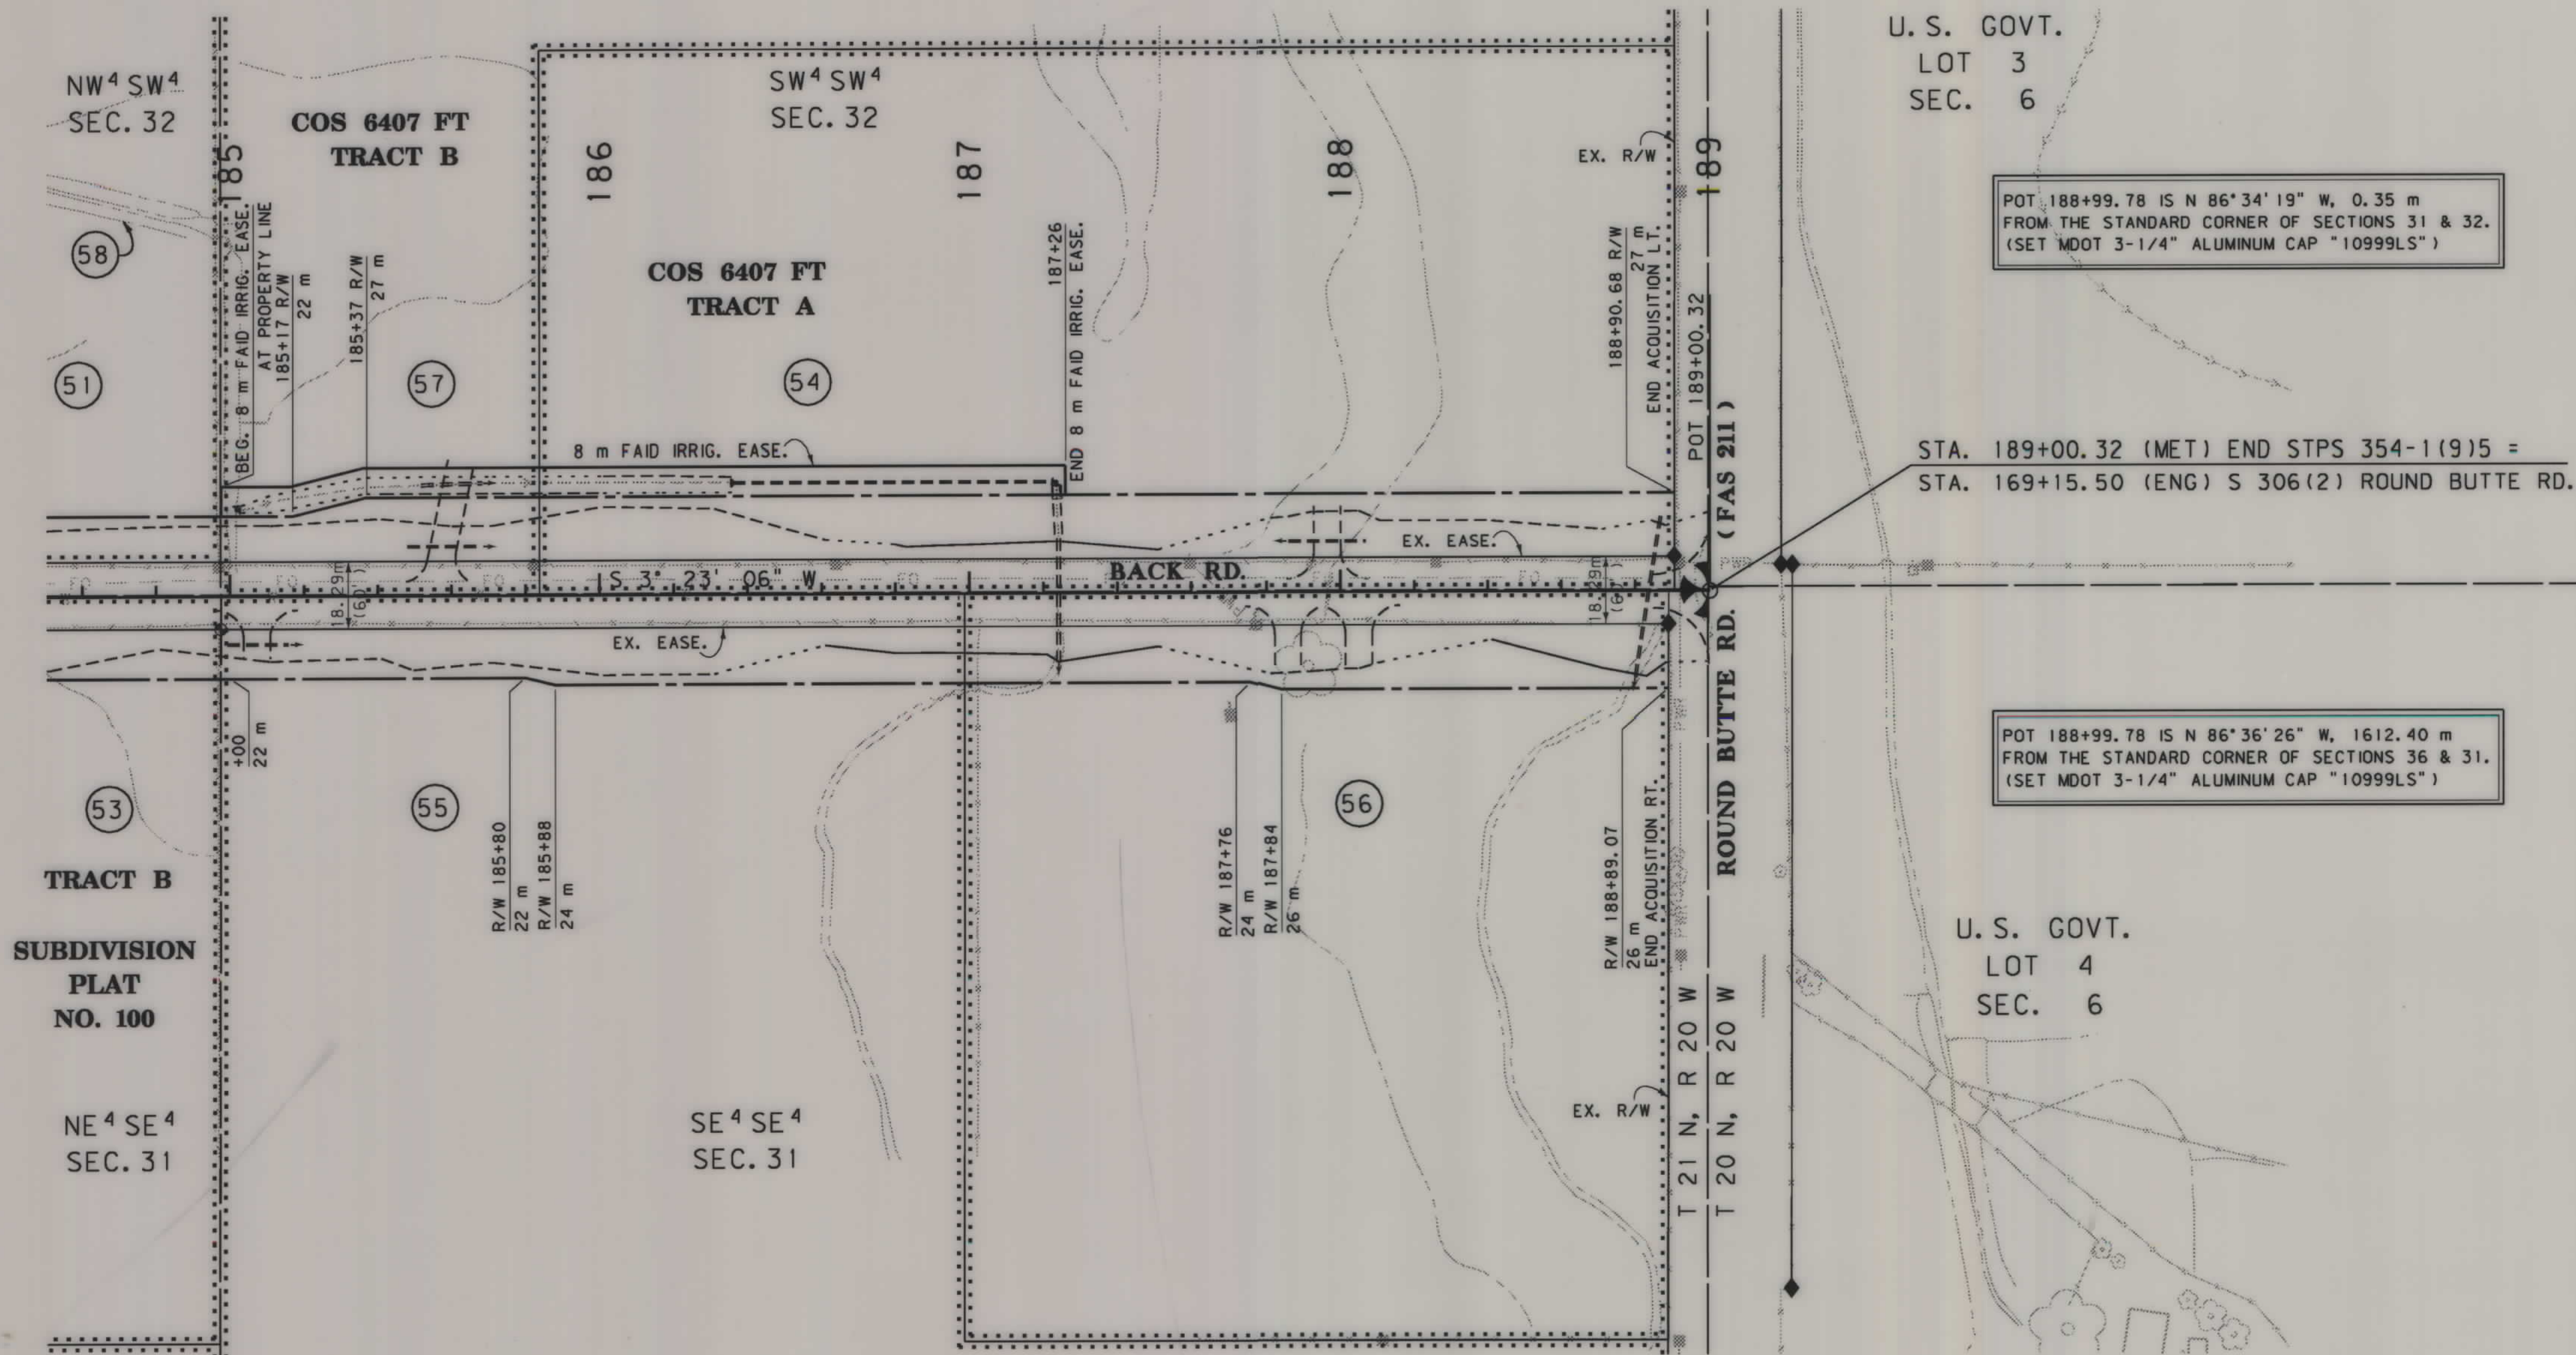

FOR EXISTING R/W RETRACEMENT, SEE
CERTIFICATE OF SURVEY NO. 5980 RT

GRID STATE PLANE COORDINATES

THIS IS A STATE PLANE COORDINATE PROJECT.
ALL DIMENSIONS, DISTANCES AND AREAS ON THIS
PROJECT ARE GRID, EXCEPT FOR THE EXISTING
R/W WIDTH DIMENSION, WHICH IS RECORD. THE
COMBINATION SCALE FACTOR IS 0.99929329

- NOTES: 1. ALL MEASUREMENTS ARE METRIC EXCEPT AS NOTED
2. THE PROPOSED R/W LINE WHERE A SPIRAL CURVE
TRANSITION IS USED IS A CHORD RATHER THAN A
CONCENTRIC CURVE.
3. THE ENGLISH AREAS ARE FOR INFORMATIONAL
PURPOSES ONLY.
4. ALL STATIONS AND OFFSETS FOR R/W BREAKS ARE
IN REFERENCE TO THE R/W BASELINE.

BACKSLOPE LIMITS INCLUDE ROUNDING
CONSTRUCTION LIMITS: CUT SECTION TOP OF CUT
TOE OF FILL DITCH BOTTOM
FHWA/DOT APPROVAL 11-27-06
MAP REVISED 2-15-08

MONTANA
DEPARTMENT OF TRANSPORTATION
RIGHT OF WAY PLAN
LAKE COUNTY
SCALE 1:1000

0 50M 100M