


PLANS
NOT
TO
SCALE

FED. ROAD DIST. NO.	STATE	FED. AID PROJ. NO.	R/W NO.	SHEET NO.	TOTAL SHEETS
6	MONT.	344(4)	334104	1	3


Construction Contract Awarded Mar. 18, 1953

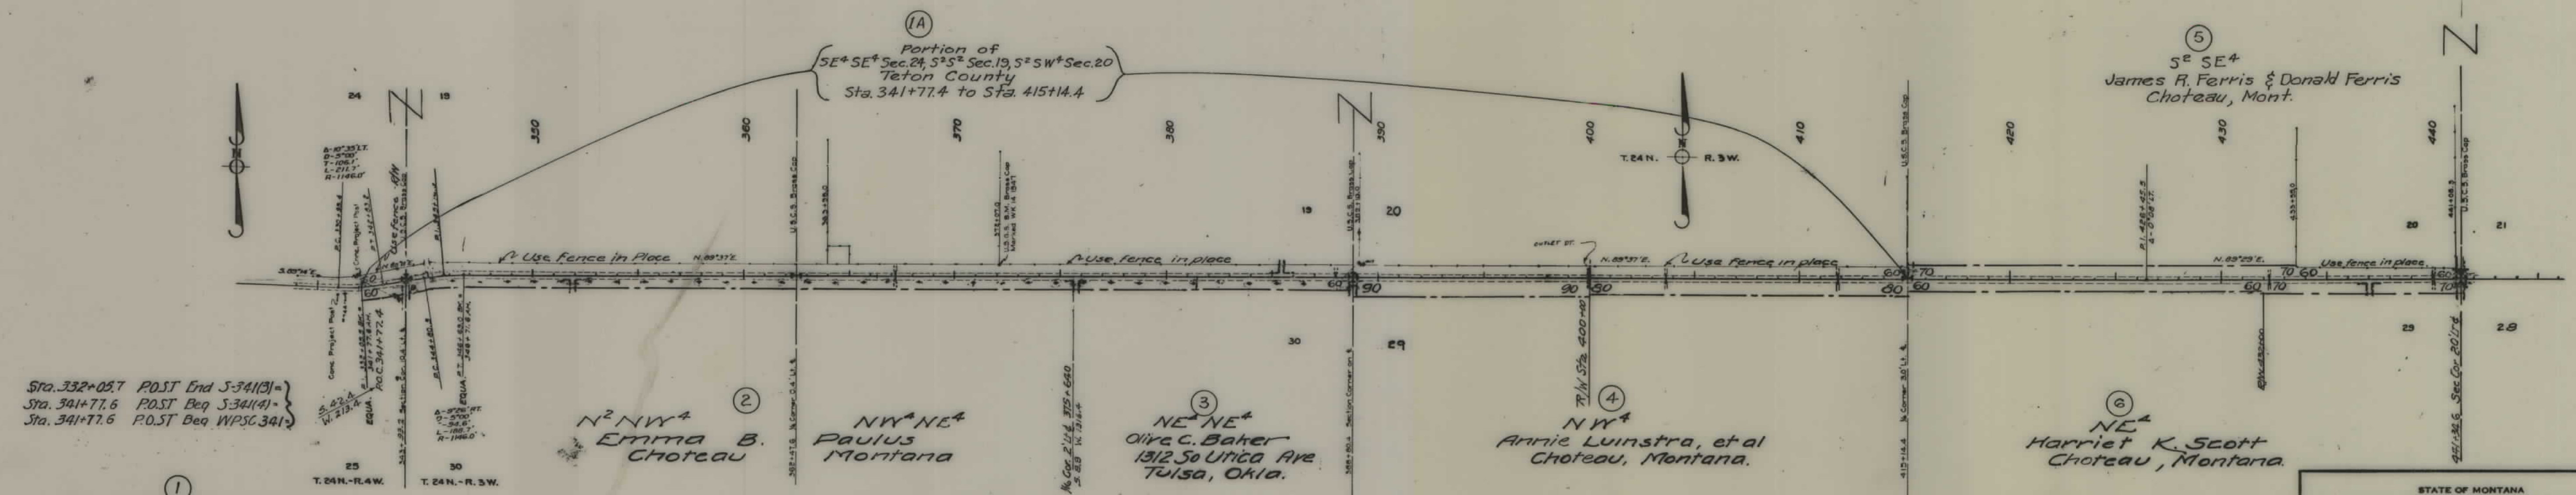

STATE OF MONTANA
STATE HIGHWAY COMMISSION
 PLAT SHOWING LAND
 REQUIRED FOR RIGHT OF WAY
 TETON COUNTY

SCALE 1" = 400' MAP COMPLETED 11-7-52
 DESCRIPTIONS WRITTEN BY M.B. DATE 11-7-52
 DESCRIPTIONS CHECKED BY DATE
 APPROVED BY *Malcolm Bowden* R/W ENGINEER

FED. ROAD DIST. NO.	STATE	FED. AID PROJ. NO.	R/W NO.	SHEET NO.	TOTAL SHEETS
8	MONT.	341(14)	3341-04	3	3

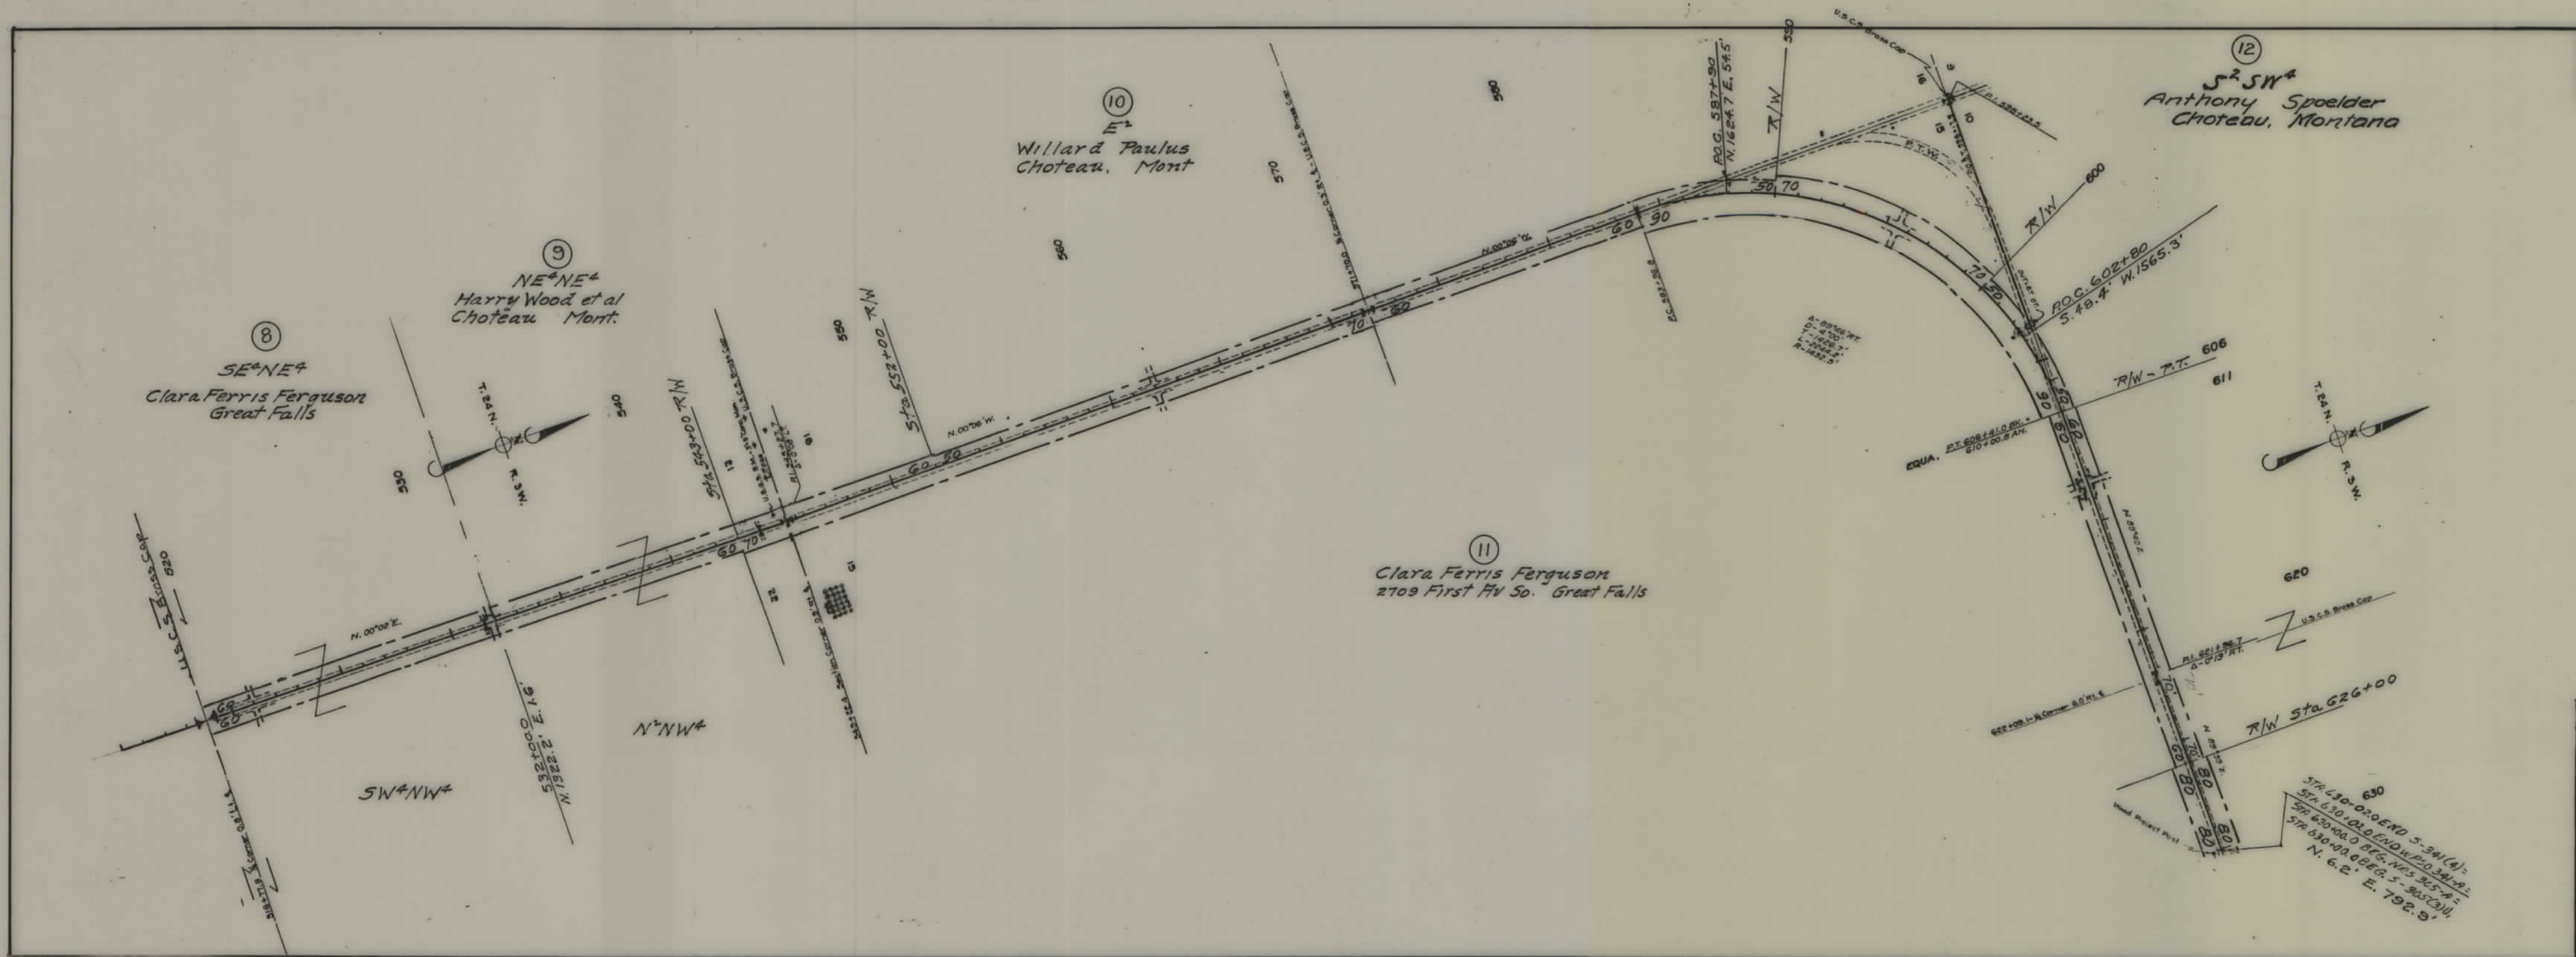

STATE OF MONTANA
STATE HIGHWAY COMMISSION
 PLAT SHOWING LAND
 REQUIRED FOR RIGHT OF WAY
TETON COUNTY

SCALE 1"=400' MAP COMPLETED 11-7-52
 DESCRIPTIONS WRITTEN BY M. B. DATE 11-7-52
 DESCRIPTIONS CHECKED BY _____ DATE _____

APPROVED BY Walter H. Bowden R/W ENGINEER

STATIONING AND CURVE DATA:
 STA 630+00.00 END 3-34(14)
 STA 630+00.00 END W.P.O. 341-04
 STA 630+00.00 BFG. N. 6.2° E. 792.9'