



PLANS
NOT
TO
SCALE

FED. ROAD DIST. NO.	STATE	FED. AID PROJ. NO.	AW No.	SHEET NO.	TOTAL SHEETS
1	MONT.	S 342-5	3342 05	1	7

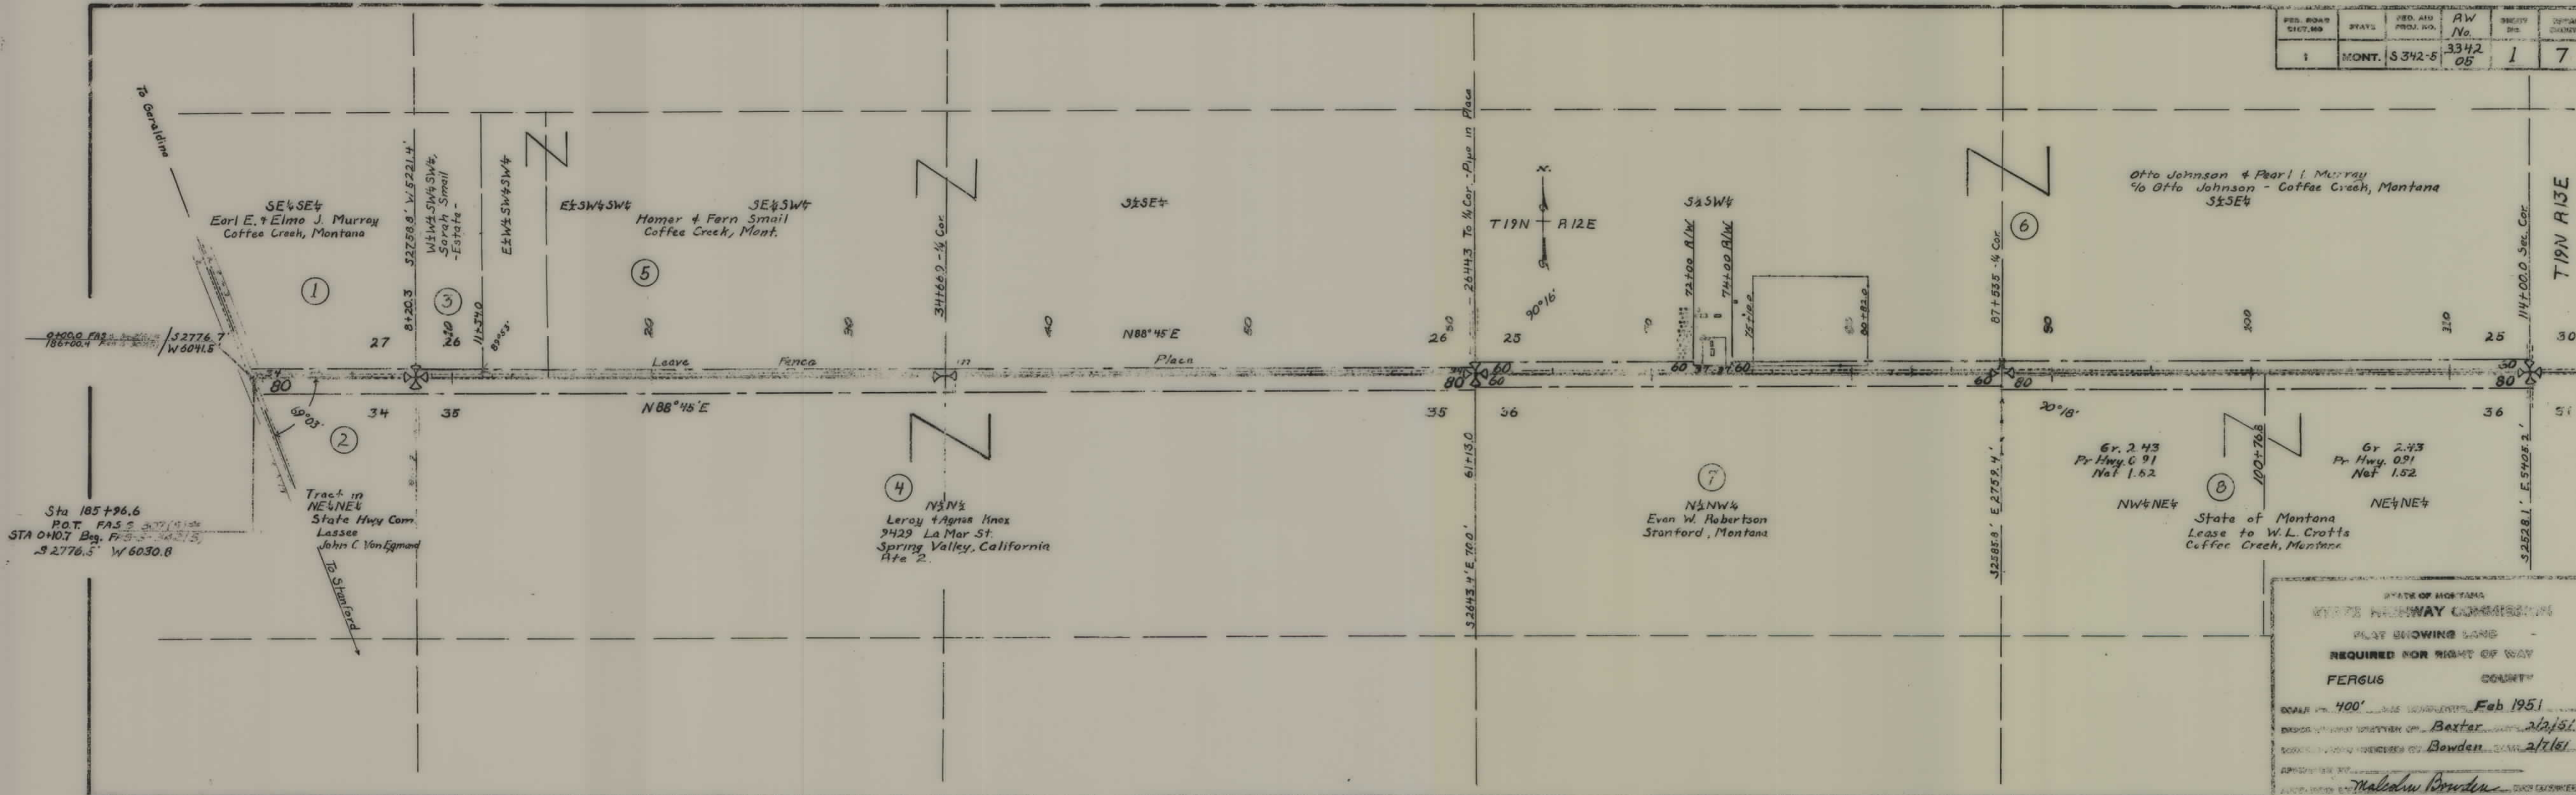

STATE OF MONTANA
 STATE HIGHWAY COMMISSION
 PLAT SHOWING LAND
 REQUIRED FOR RIGHT OF WAY
 FERGUS COUNTY
 SCALE 1" = 400' DATE COMPLETED Feb 1951
 DESIGNED BY Baxter DATE 2/2/51
 CHECKED BY Bowden DATE 2/7/51
 APPROVED BY *Malcolm Bowden*

FED. ROAD DIST. NO.	STATE	CONSTR. AID PROJ. NO.	RW No.	SHEET No.	TOTAL SHEETS
1	MONT.	3342-5	3342 05	2	7

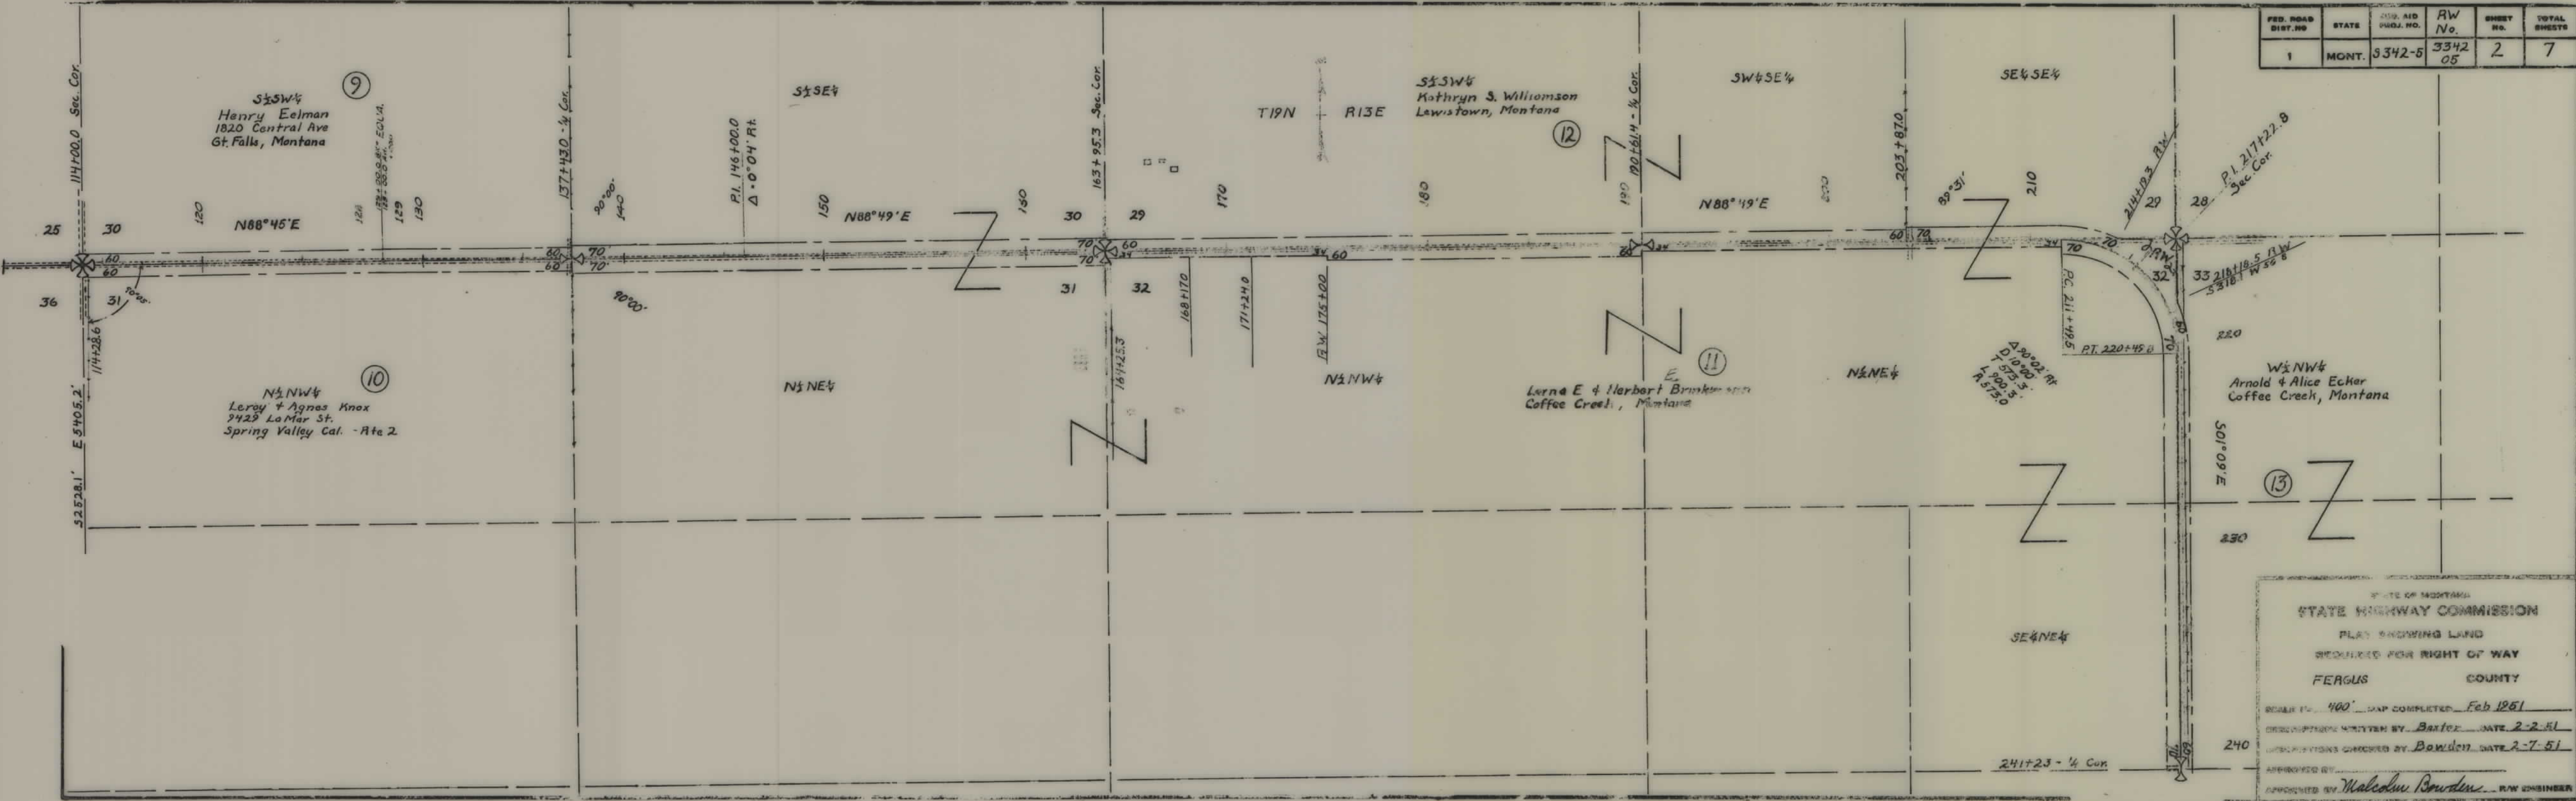




FED. ROAD DIST. NO.	STATE	FED. AID PROJ. NO.	R/W No.	SHEET No.	TOTAL SHEETS
1	MONT.	342-5	3342 05	3	7

STATE OF MONTANA
 STATE HIGHWAY COMMISSION
 PLAT SHOWING LAND
 REQUIRED FOR RIGHT OF WAY
 FERGUS COUNTY


SCALE 1"= 400' MAP COMPLETED Feb 1951
 DESCRIPTIONS WRITTEN BY Baxter DATE 2-2-51
 DESCRIPTIONS CHECKED BY Bowden DATE 2-7-51
 APPROVED BY Malcolm Bowden R/W ENGINEER

FED. ROAD DIST. NO.	STATE	FED. AID PROJ. NO.	R/W No.	SHEET No.	TOTAL SHEETS
1	MONT.	S 342-5	3342 05	4	7

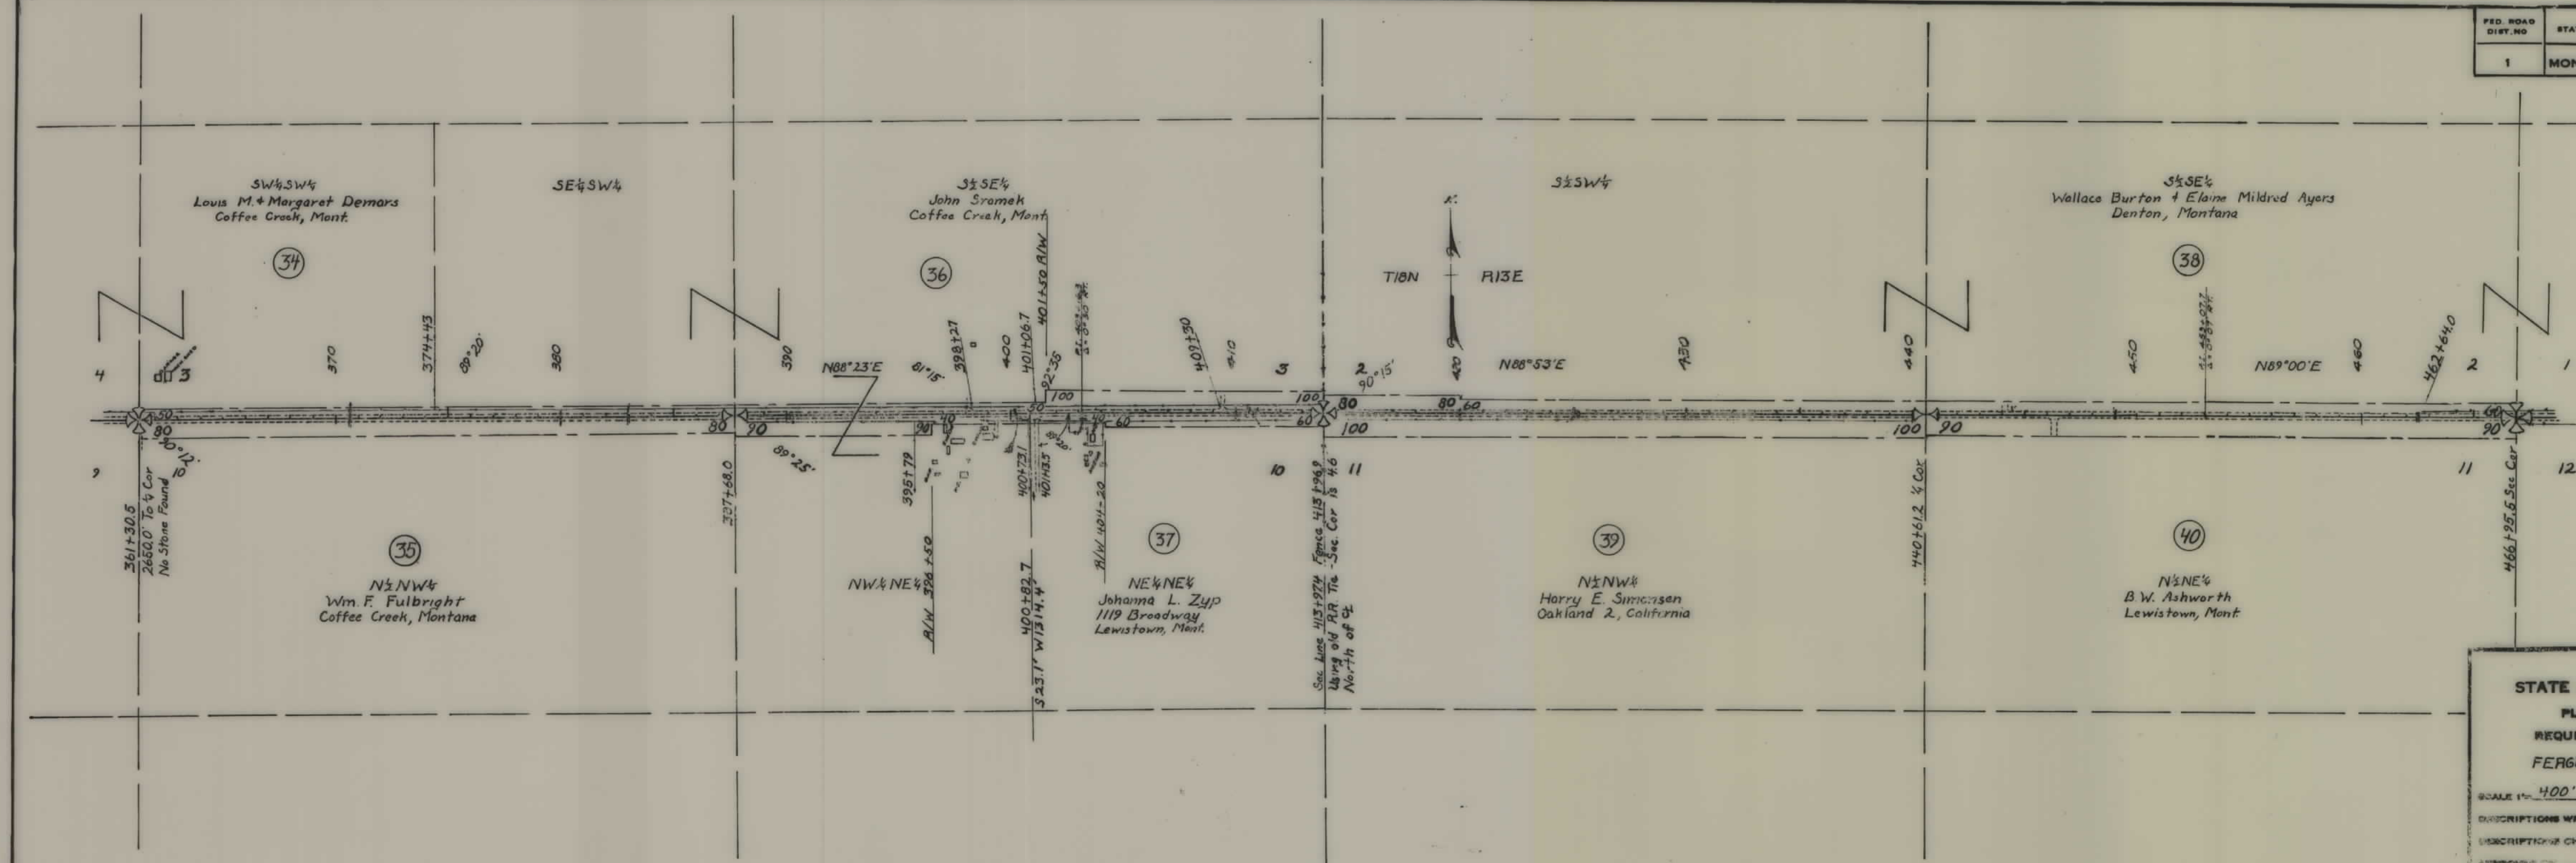

STATE OF MONTANA
STATE HIGHWAY COMMISSION
 PLAT SHOWING LAND
 REQUIRED FOR RIGHT OF WAY
 FERGUS COUNTY



SCALE 1" = 400' MAP COMPLETED Feb 1951
 DESCRIPTIONS WRITTEN BY Baxter DATE 2-2-51
 DESCRIPTIONS CHECKED BY Bowden DATE 2-7-51
 APPROVED BY Malcolm Bowden R/W ENGINEER

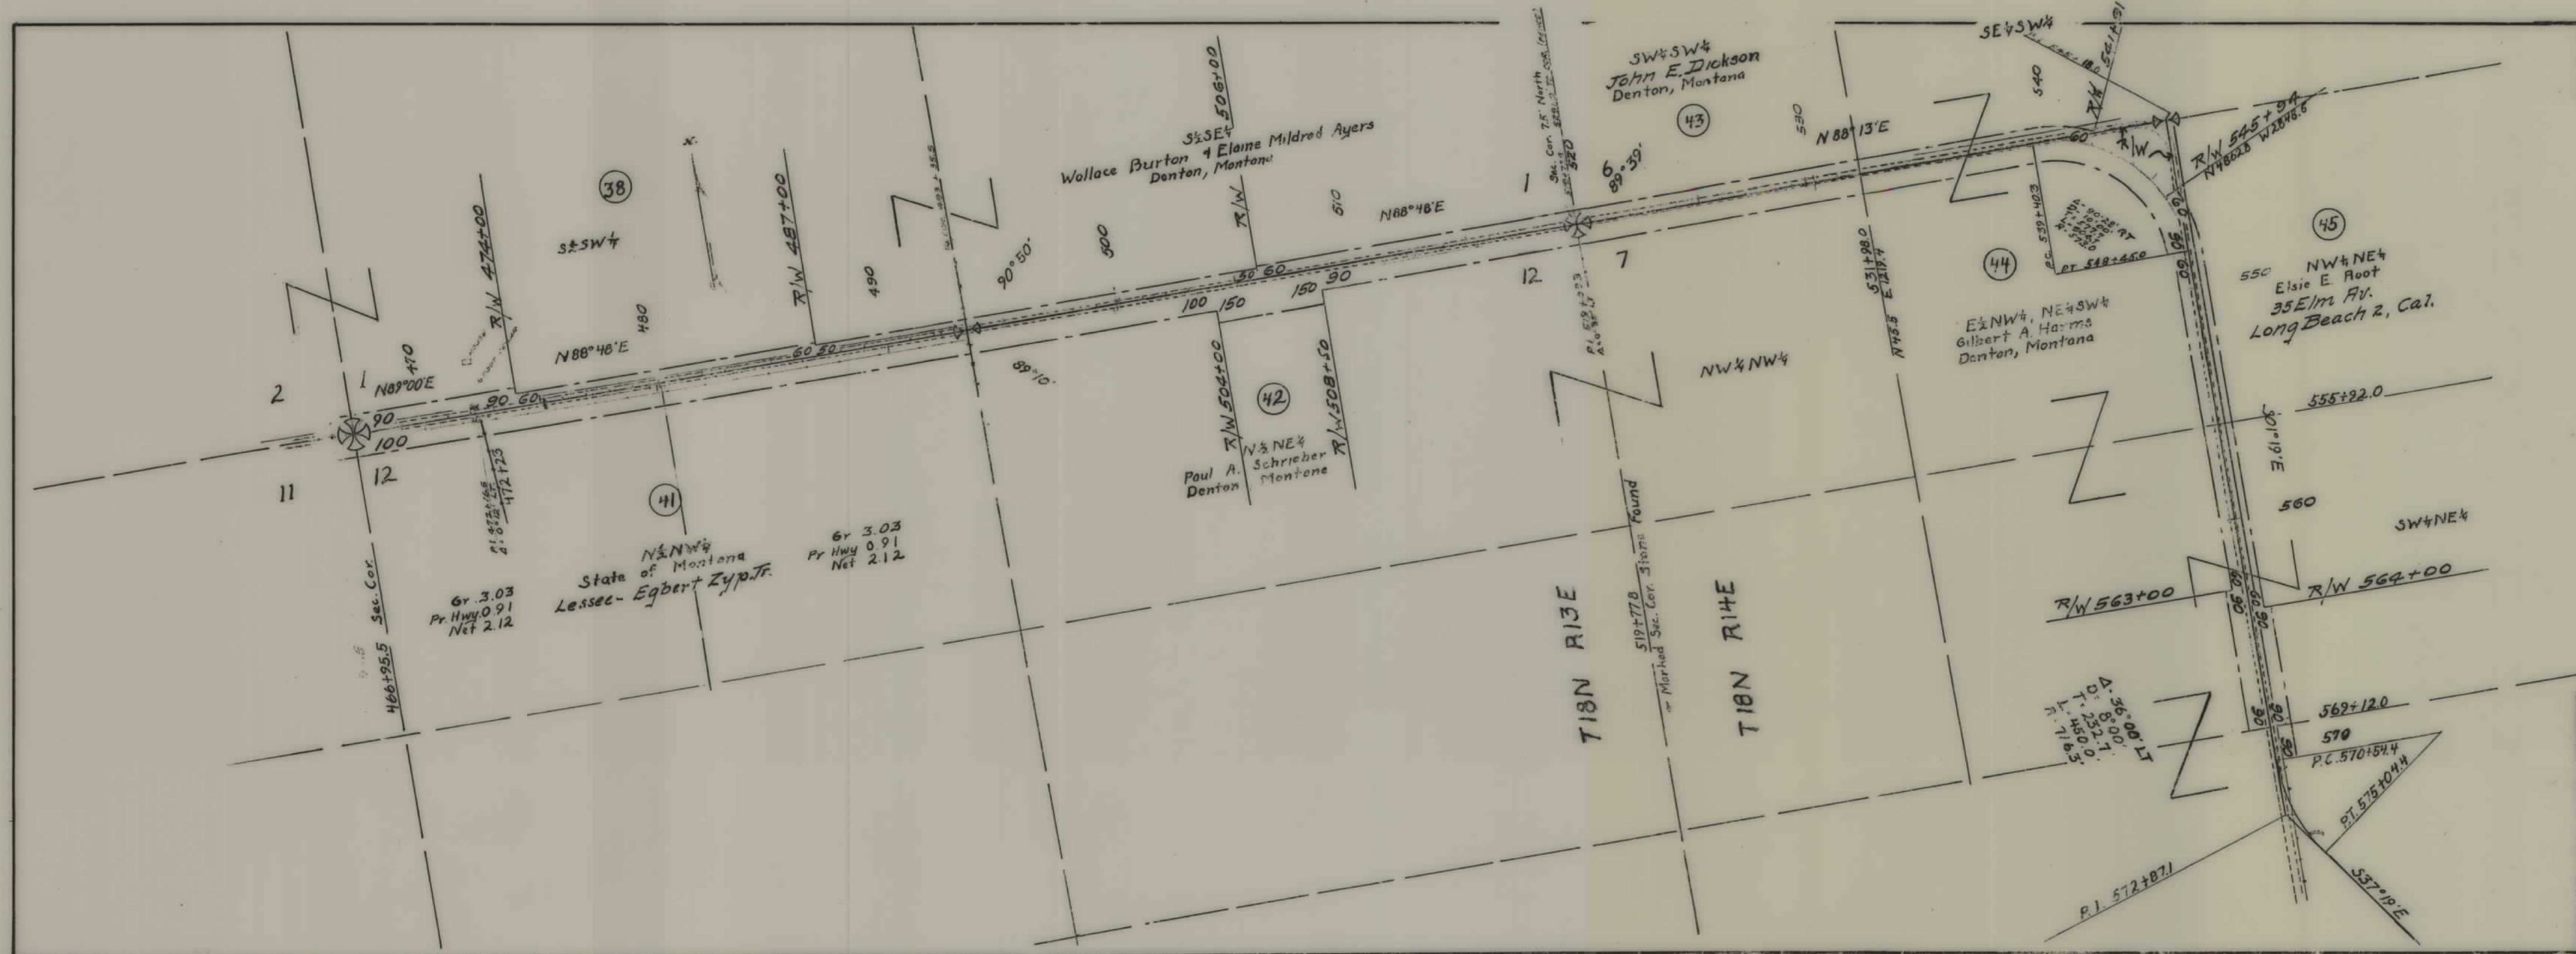

FED. ROAD DIST. NO.	STATE	FED. AID PROJ. NO.	AW No.	SHEET NO.	TOTAL SHEETS
1	MONT.	5342-5	3342 05	5	7

STATE OF MONTANA
 STATE HIGHWAY COMMISSION
 PLAT SHOWING LAND
 REQUIRED FOR RIGHT OF WAY
 FERGUS COUNTY

SCALE 1" = 400' MAP COMPLETED Feb 1951
 DESCRIPTIONS WRITTEN BY: Baxter DATE 2-2-51
 DESCRIPTIONS CHECKED BY: Bowden DATE 2-7-51
 APPROVED BY: Malcolm Bowden R/W ENGINEER

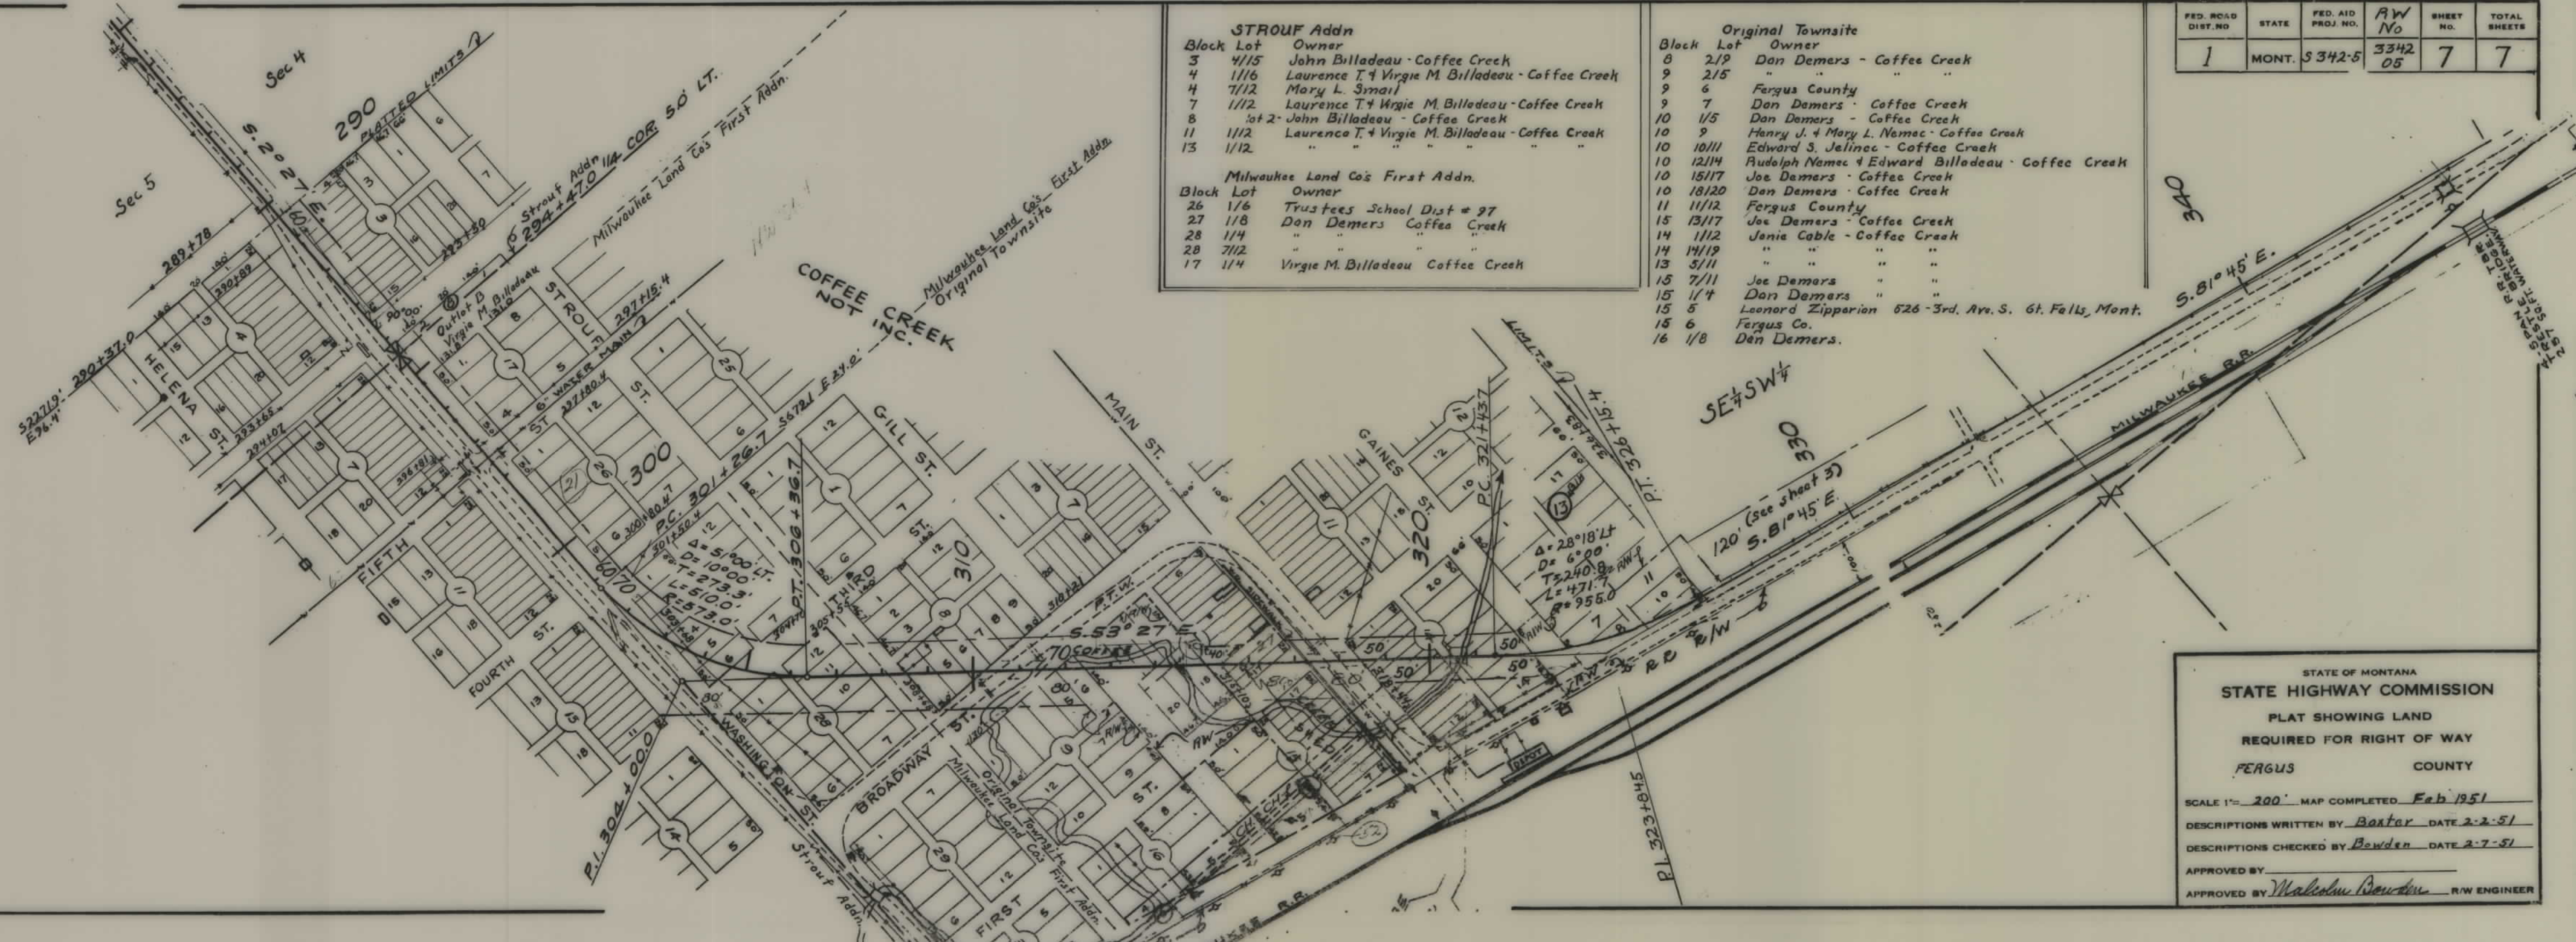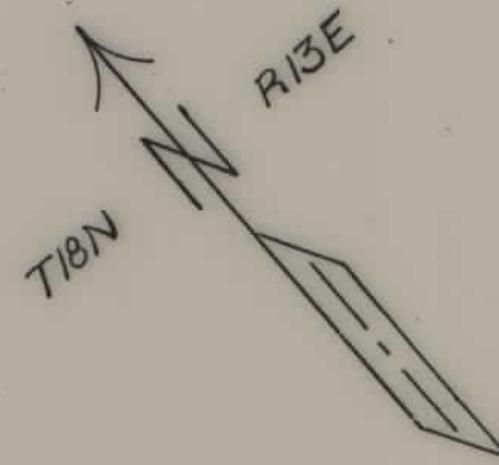

STROUF Addn

Block	Lot	Owner
3	4/15	John Billadeau - Coffee Creek
4	1/16	Laurence T. & Virgie M. Billadeau - Coffee Creek
4	7/12	Mary L. Smal
7	1/12	Laurence T. & Virgie M. Billadeau - Coffee Creek
8	lot 2	John Billadeau - Coffee Creek
11	1/12	Laurence T. & Virgie M. Billadeau - Coffee Creek
13	1/12	" " " "

Milwaukee Land Co's First Addn.

Block	Lot	Owner
26	1/6	Trustees School Dist # 97
27	1/8	Dan Demers Coffee Creek
28	1/4	" " " "
28	7/12	" " " "
17	1/4	Virgie M. Billadeau Coffee Creek

Original Townsite

Block	Lot	Owner
8	2/9	Dan Demers - Coffee Creek
9	2/5	" " " "
9	6	Fergus County
9	7	Dan Demers - Coffee Creek
10	1/5	Dan Demers - Coffee Creek
10	9	Henry J. & Mary L. Nemec - Coffee Creek
10	10/11	Edward S. Jelenc - Coffee Creek
10	12/14	Rudolph Nemec & Edward Billadeau - Coffee Creek
10	15/17	Joe Demers - Coffee Creek
10	18/20	Dan Demers - Coffee Creek
11	11/12	Fergus County
15	13/17	Joe Demers - Coffee Creek
14	1/12	Jania Cable - Coffee Creek
14	14/19	" " " "
13	5/11	" " " "
15	7/11	Joe Demers " "
15	1/4	Dan Demers " "
15	5	Leonard Zipperion 526 - 3rd. Ave. S. St. Falls, Mont.
15	6	Fergus Co.
16	1/8	Dan Demers.

FED. ROAD DIST. NO.	STATE	FED. AID PROJ. NO.	R/W No	SHEET NO.	TOTAL SHEETS
1	MONT.	3342-5	3342 05	7	7

STATE OF MONTANA
STATE HIGHWAY COMMISSION
PLAT SHOWING LAND
REQUIRED FOR RIGHT OF WAY
FERGUS COUNTY

SCALE 1" = 200' MAP COMPLETED Feb 1951
DESCRIPTIONS WRITTEN BY Baxter DATE 2-2-51
DESCRIPTIONS CHECKED BY Bowden DATE 2-7-51
APPROVED BY _____
APPROVED BY Malcolm Bowden R/W ENGINEER