


PLANS
NOT
TO
SCALE


FED. ROAD DIST. NO.	STATE	SEC. AND PROJ. NO.	FISCAL YEAR	SHEET NO.	TOTAL SHEETS
1	MONT.	343 D		1	2

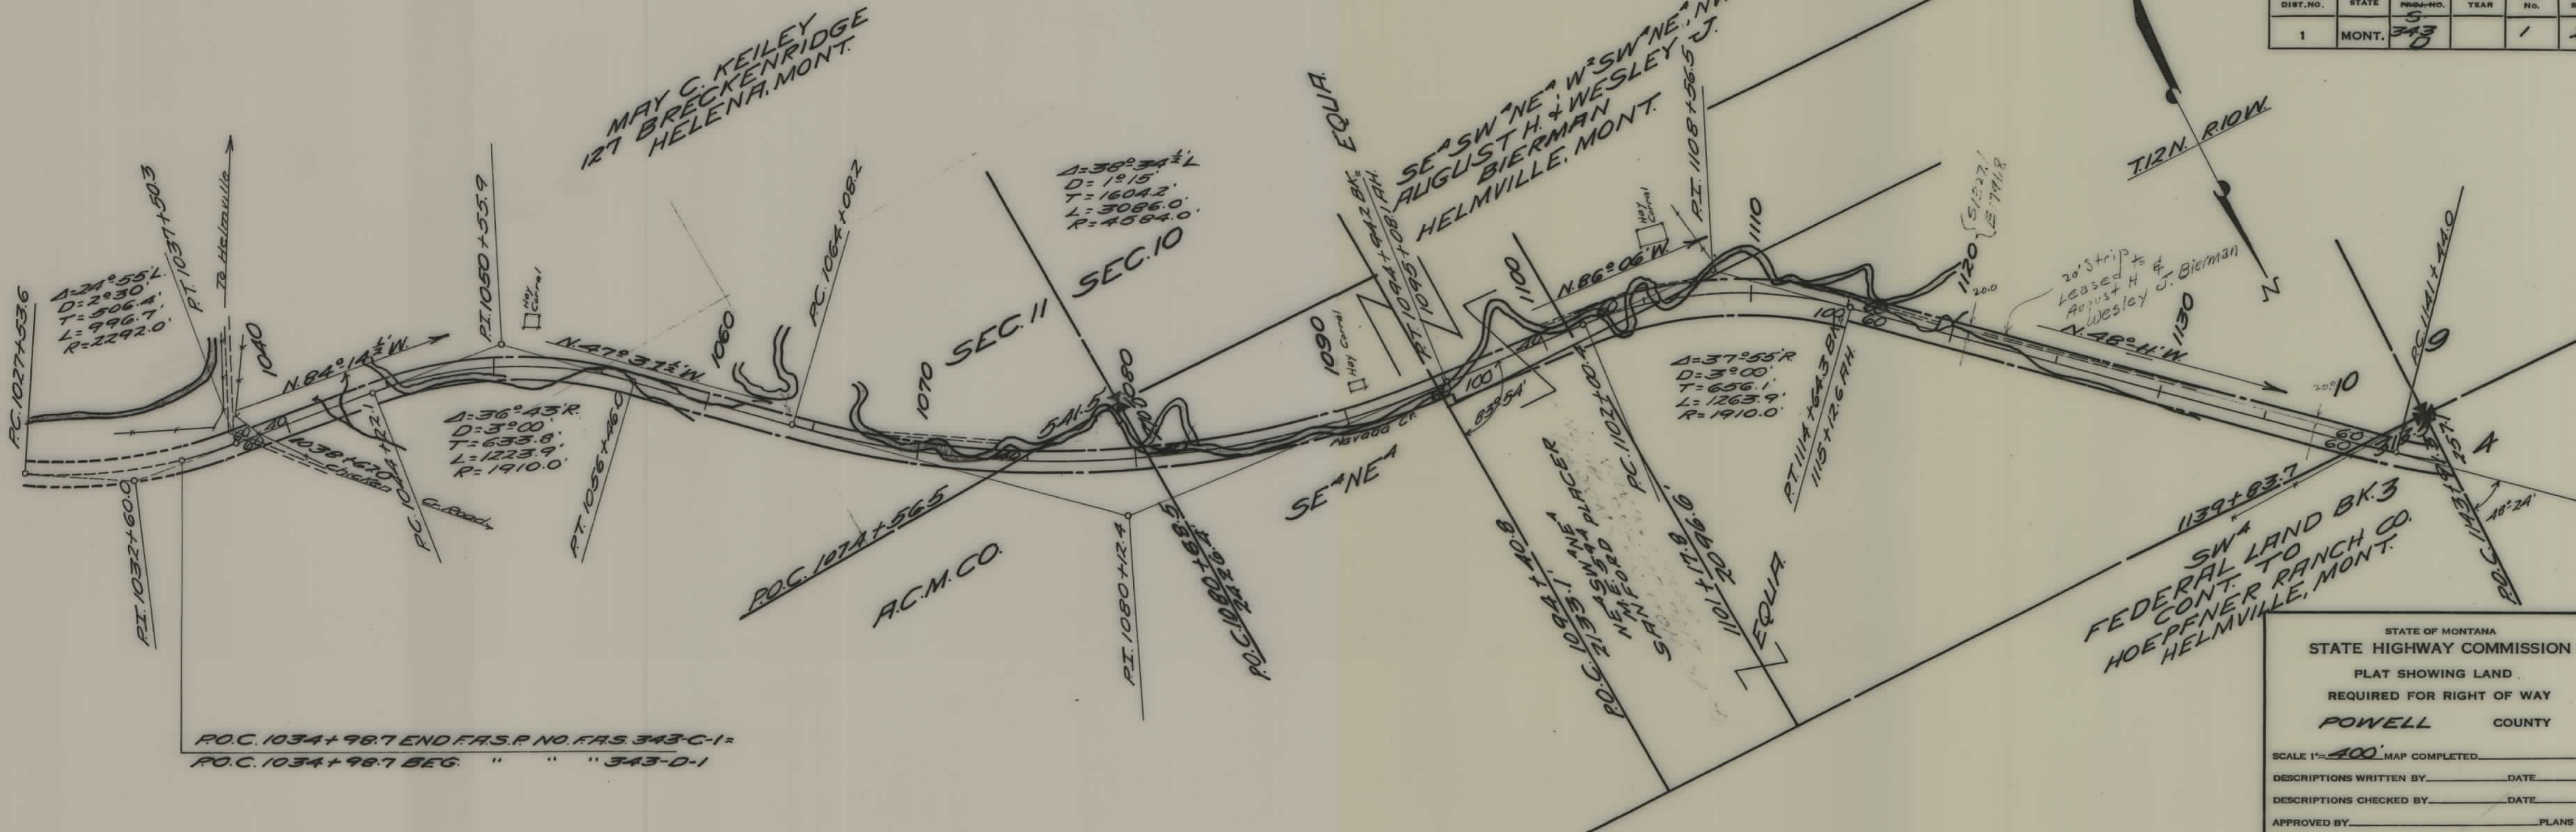

PO.C. 1034+98.7 END F.A.S.P. NO. F.A.S. 343-C-1=
 PO.C. 1034+98.7 BEG. " " " 343-D-1

STATE OF MONTANA
 STATE HIGHWAY COMMISSION
 PLAT SHOWING LAND
 REQUIRED FOR RIGHT OF WAY
 POWELL COUNTY

SCALE 1"=400' MAP COMPLETED _____
 DESCRIPTIONS WRITTEN BY _____ DATE _____
 DESCRIPTIONS CHECKED BY _____ DATE _____
 APPROVED BY _____ PLANS DEPT. _____
 APPROVED BY _____ R/W ENGINEER _____

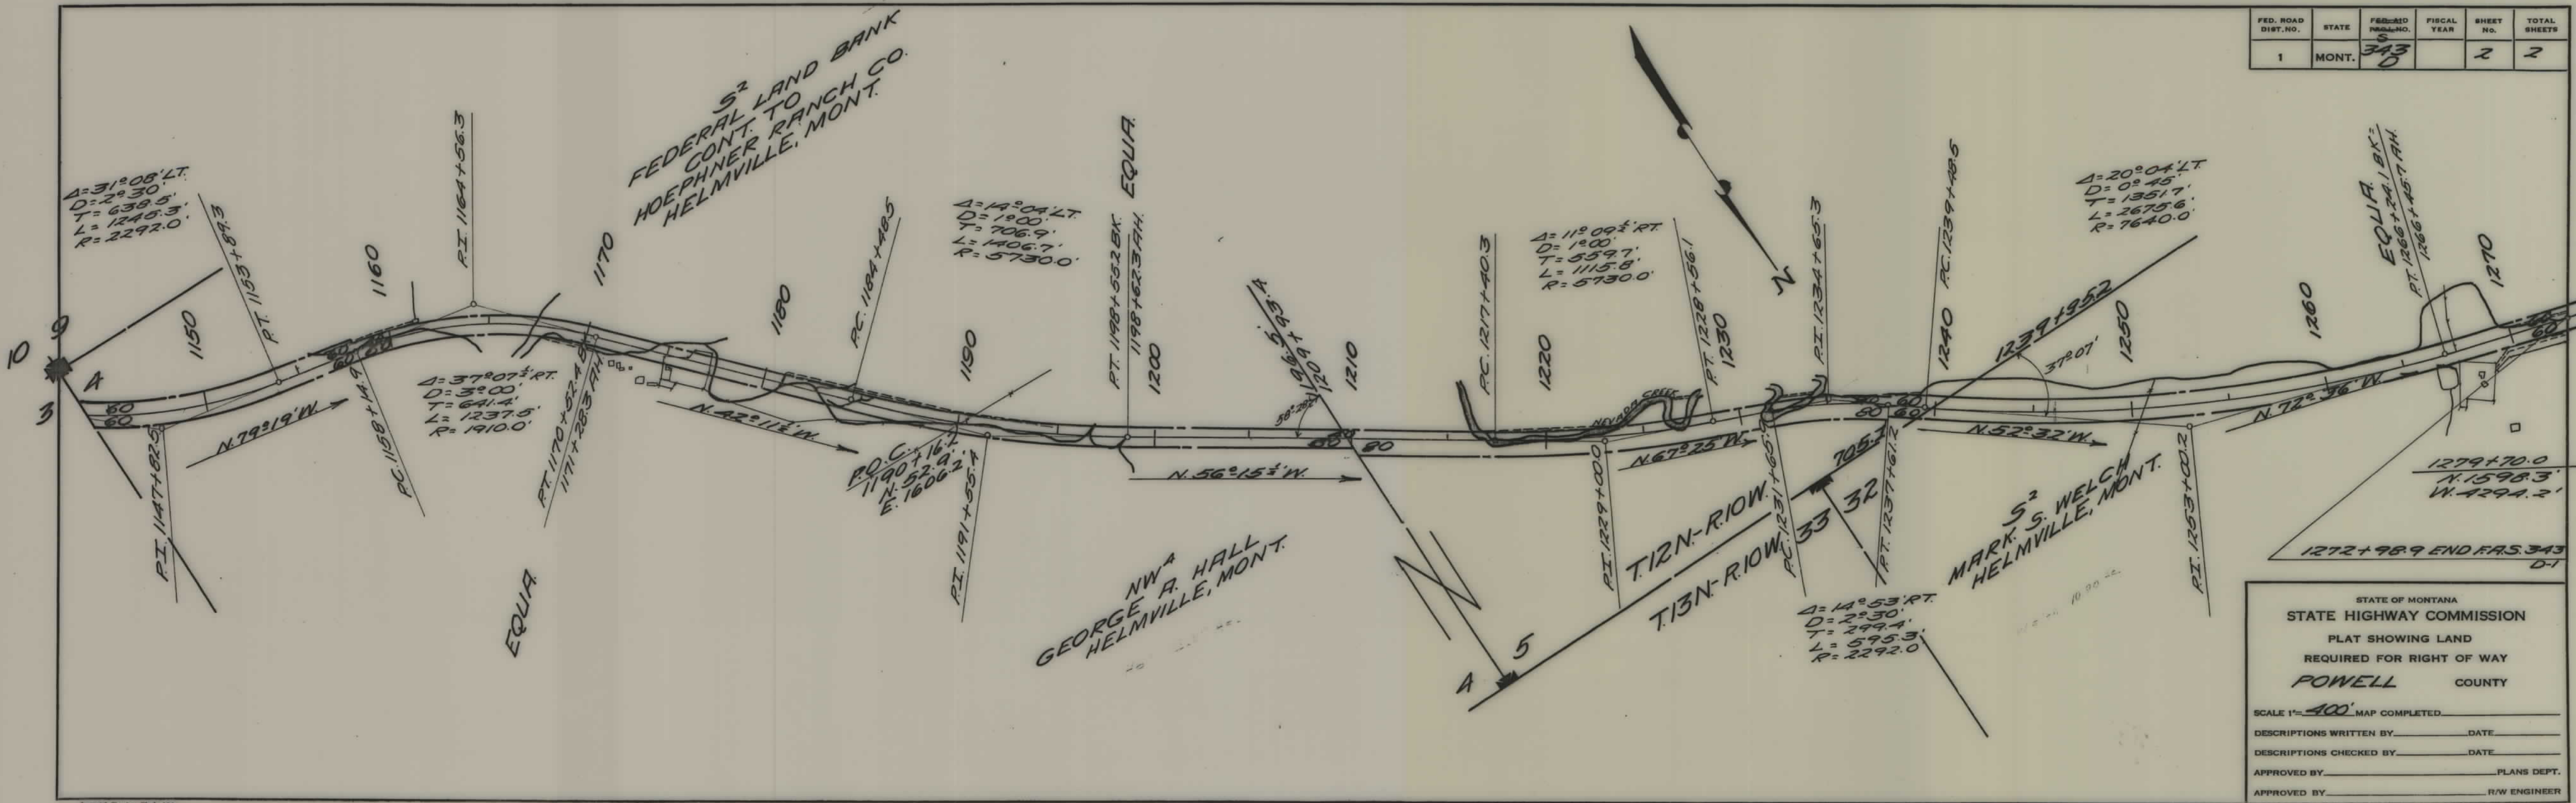

FED. ROAD DIST. NO.	STATE	FED. ROAD NO.	FISCAL YEAR	SHEET NO.	TOTAL SHEETS
1	MONT.	343		2	2

STATE OF MONTANA
STATE HIGHWAY COMMISSION
PLAT SHOWING LAND
REQUIRED FOR RIGHT OF WAY
POWELL COUNTY

SCALE 1"=400' MAP COMPLETED _____

DESCRIPTIONS WRITTEN BY _____ DATE _____

DESCRIPTIONS CHECKED BY _____ DATE _____

APPROVED BY _____ PLANS DEPT.

APPROVED BY _____ R/W ENGINEER