


PLANS

NOT

TO


SCALE

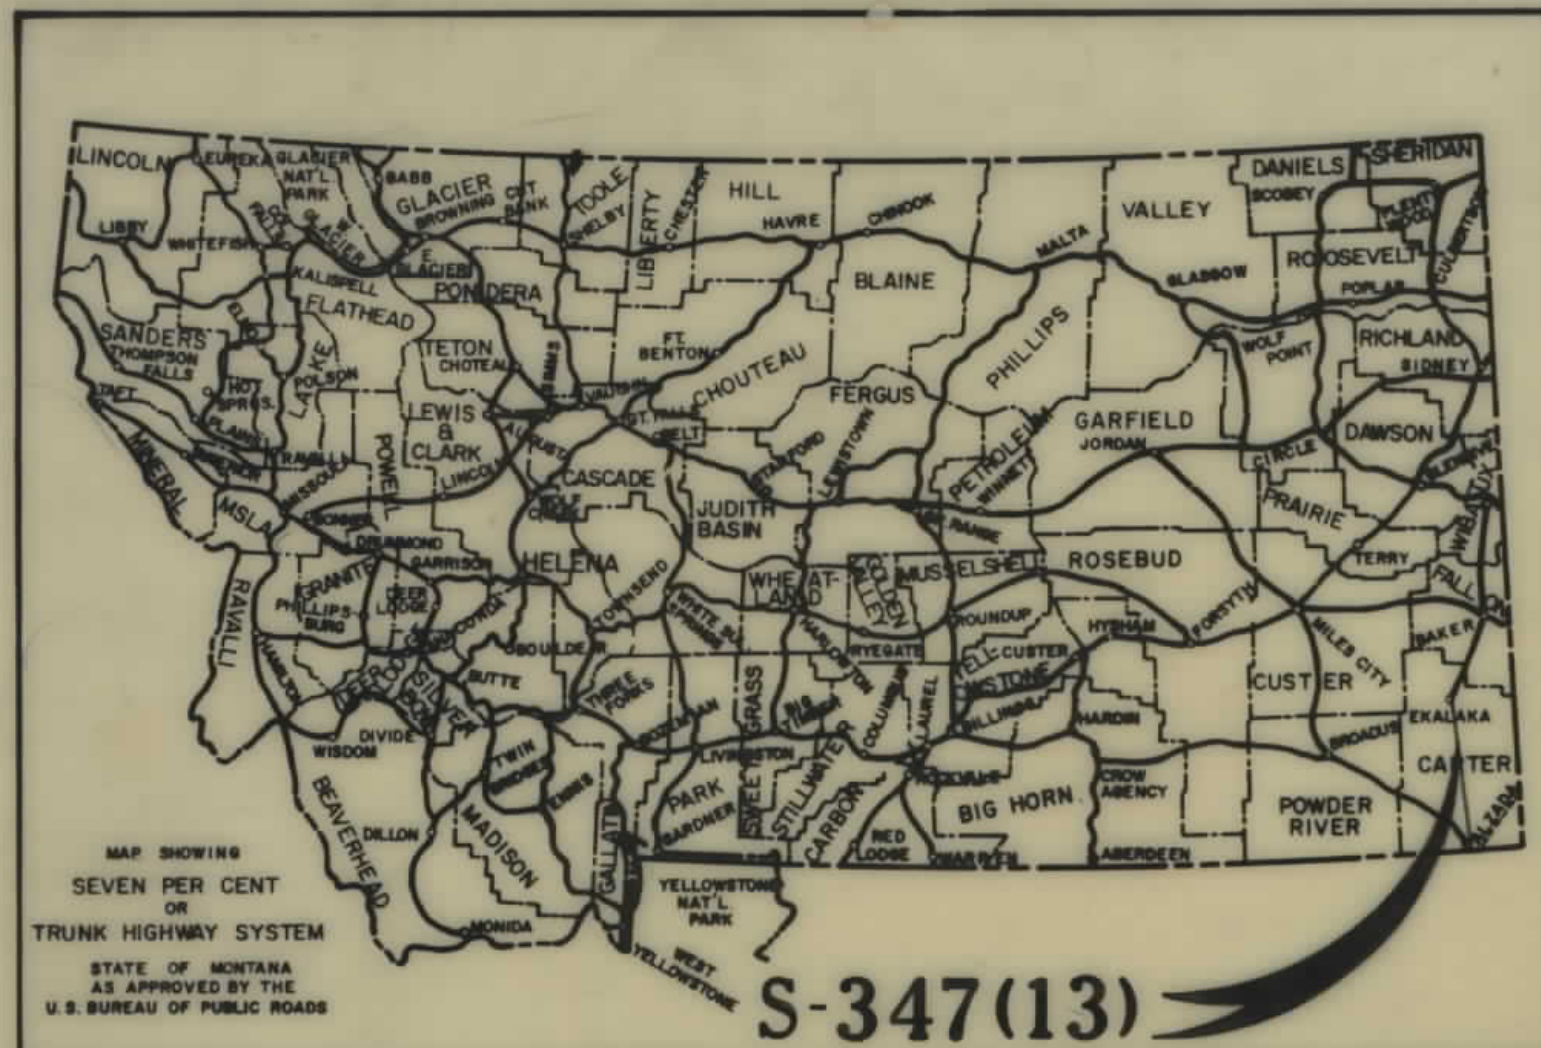


STATE OF MONTANA
STATE HIGHWAY COMMISSION
RIGHT OF WAY PLAN OF
FEDERAL AID PROJECT NO. S-347(13) R/W
S-347() CONST.
ALZADA - EKALAKA
LENGTH 9.204 MILES

CONVENTIONAL SIGNS

RIGHT OF WAY LINE	
CENTERLINE (CL) OR PROJECTED LINE	
STK'D. CENTERLINE	
PARCEL NUMBER	
OWNERSHIP BOUNDARY	
R/W USE EXISTING R/W LT OR RT	
PRESENT TRAVELED WAY (RTW)	
R/W LINE FENCED	
RAILROAD R/W	
CONSTRUCTION LIMITS	
FENCE LINE	
CONTROL OF ACCESS WITH FENCE	
CONTROL OF ACCESS WITHOUT FENCE	
GATE IN FENCE	
CATTLE GUARD=24'	
STATE & NATIONAL BORDER LINES	
CITY OR TOWN LIMITS LINE	
COUNTY LINE	
RESERVATION LINE	
TOWNSHIP & SECTION LINE	
1/2 SECTION LINE	
1/4 SECTION LINE	
SECTION CORNER	
1/4 SECTION COR.	
1/8 SECTION COR.	
CENTER OF SECTION	
TELEPHONE OR TELEGRAPH POLES IN PLACE	
POWER POLES IN PLACE	
TEL. OR TEL. OR POWER POLES TO BE MOVED	
NEW PIPES	
OLD PIPES IN PLACE	
OUTLET DITCH	
INLET DITCH	
DITCHES	
CHANNEL CHANGES	
BRIDGE	
RAILROADS	

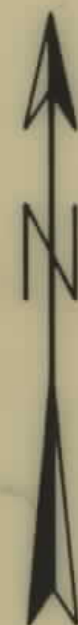

STA. 256+50.0 BEG. S-347 (10) R/W
STA. 256+50.0 END S-347 (13) R/W

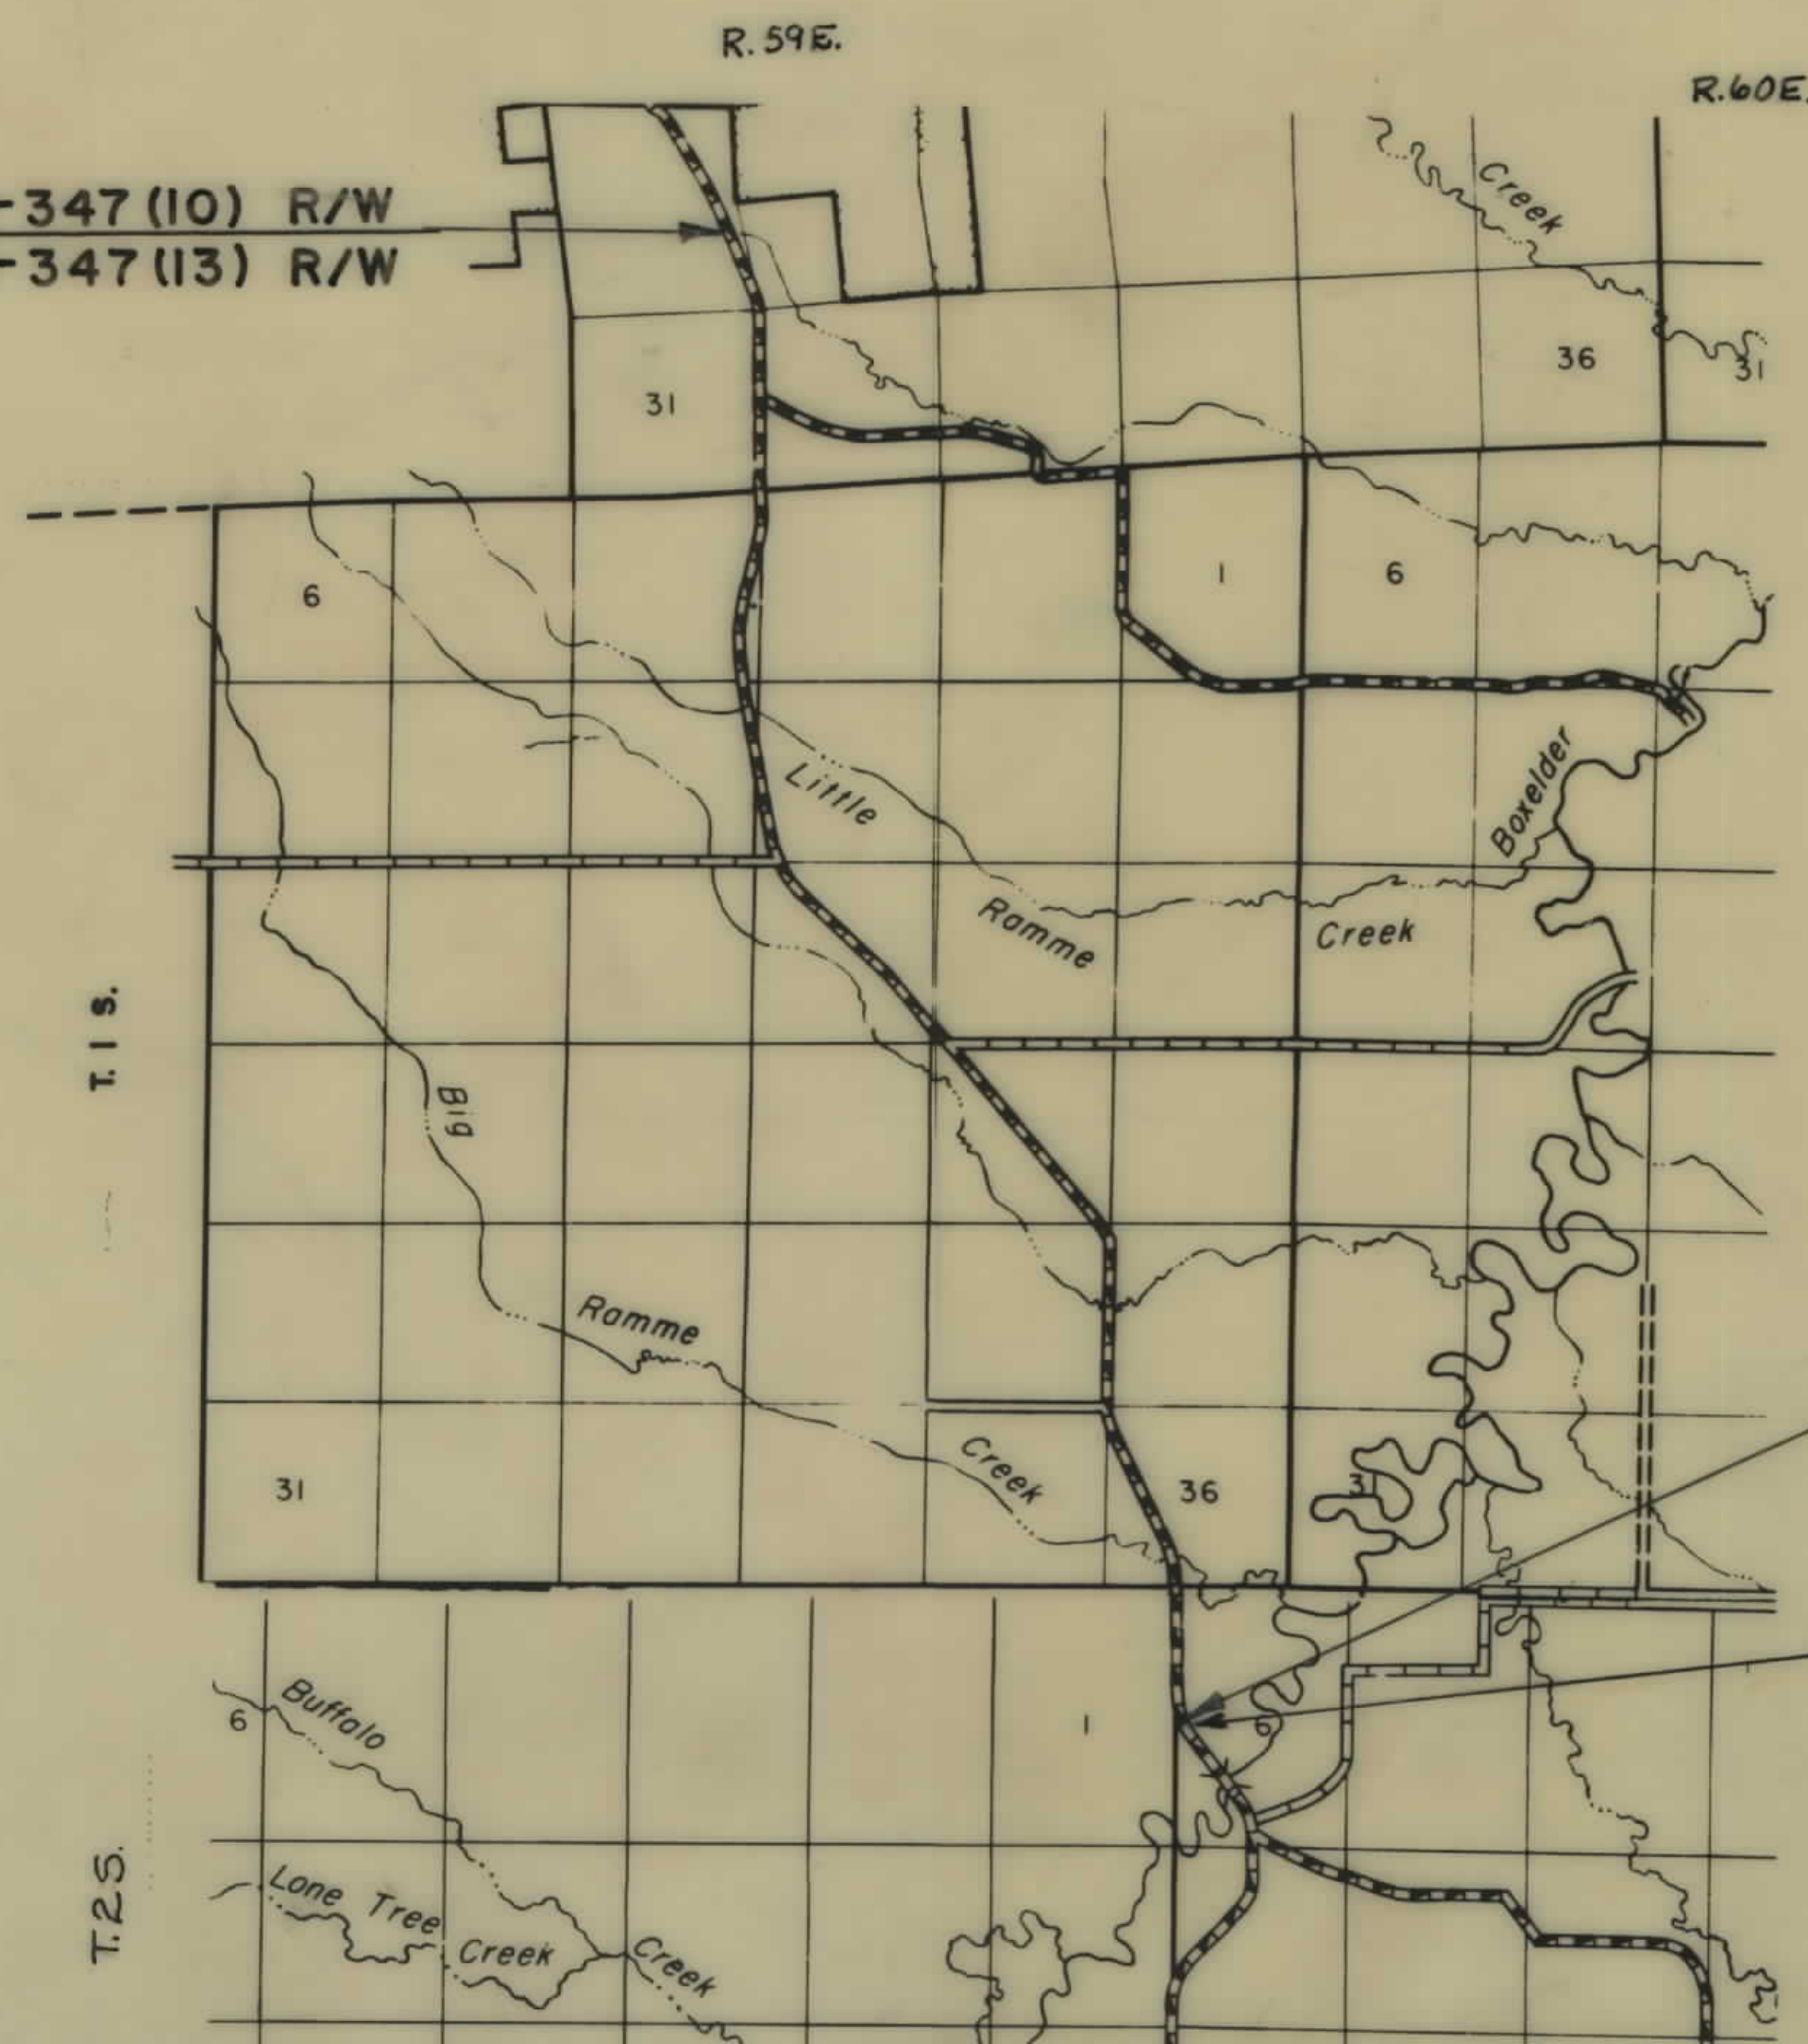

2880+32.6 BEG. S-347 () =
2880+32.6 END S-347 (7)

2874+00 BEG. R/W PUR. S-347 (13)

FED. ROAD DIST. NO.	STATE OF	FED. AID PROJECT NUMBERS	STATE NO.	SHEET NO.	TOTAL SHEETS
8	MONTANA	CONST. NO. R/W NO. S-347(13)	3347-13	1	10

ALZADA - EKALAKA


INDEX

PARCEL NO.	OWNERSHIPS	SHEET NO.
1	J.M. HUBER CORP.	2
2	GEORGE S. & CATHERINE R. WELLS	2
3	STATE OF MONTANA	2-3
4 & 4A	JOE C. & MARIE CURRY	3-4
5	JESSIE M. HAMILTON, MARY G. NIXON	4
6 & 6A	JESSIE M. HAMILTON	4-5-6
7	ROYAL E. HENDRICKS	5-6-7
8	VICTOR R. FERAGEN	5-6
9	ROYAL E. HENDRICKS	7-8-9
10	EUGENE R. & PATTY A. HENDRICKS	8-9
11	A.E. TAYLOR	9-10
12	ELLIS F. & JOSEPHINE M. BURCH	10

STATE HIGHWAY COMMISSION OF MONTANA	
APPROVED:	
<i>Sept. 26 - 1968</i> STATE HIGHWAY ENGINEER	
U.S. DEPARTMENT OF TRANSPORTATION FEDERAL HIGHWAY ADMINISTRATION BUREAU OF PUBLIC ROADS	
APPROVED:	
DIVISION ENGINEER	DATE


9-27-68 S-347(13)

FED. ROAD DIST. NO.	STATE OF	FED. AID PROJECT NUMBERS		STATE	SHEET	TOTAL
		CONST NO.	R/W NO.	NO.	NO.	SHEETS
8	MONTANA		S-347(13)	3347-13	3	10

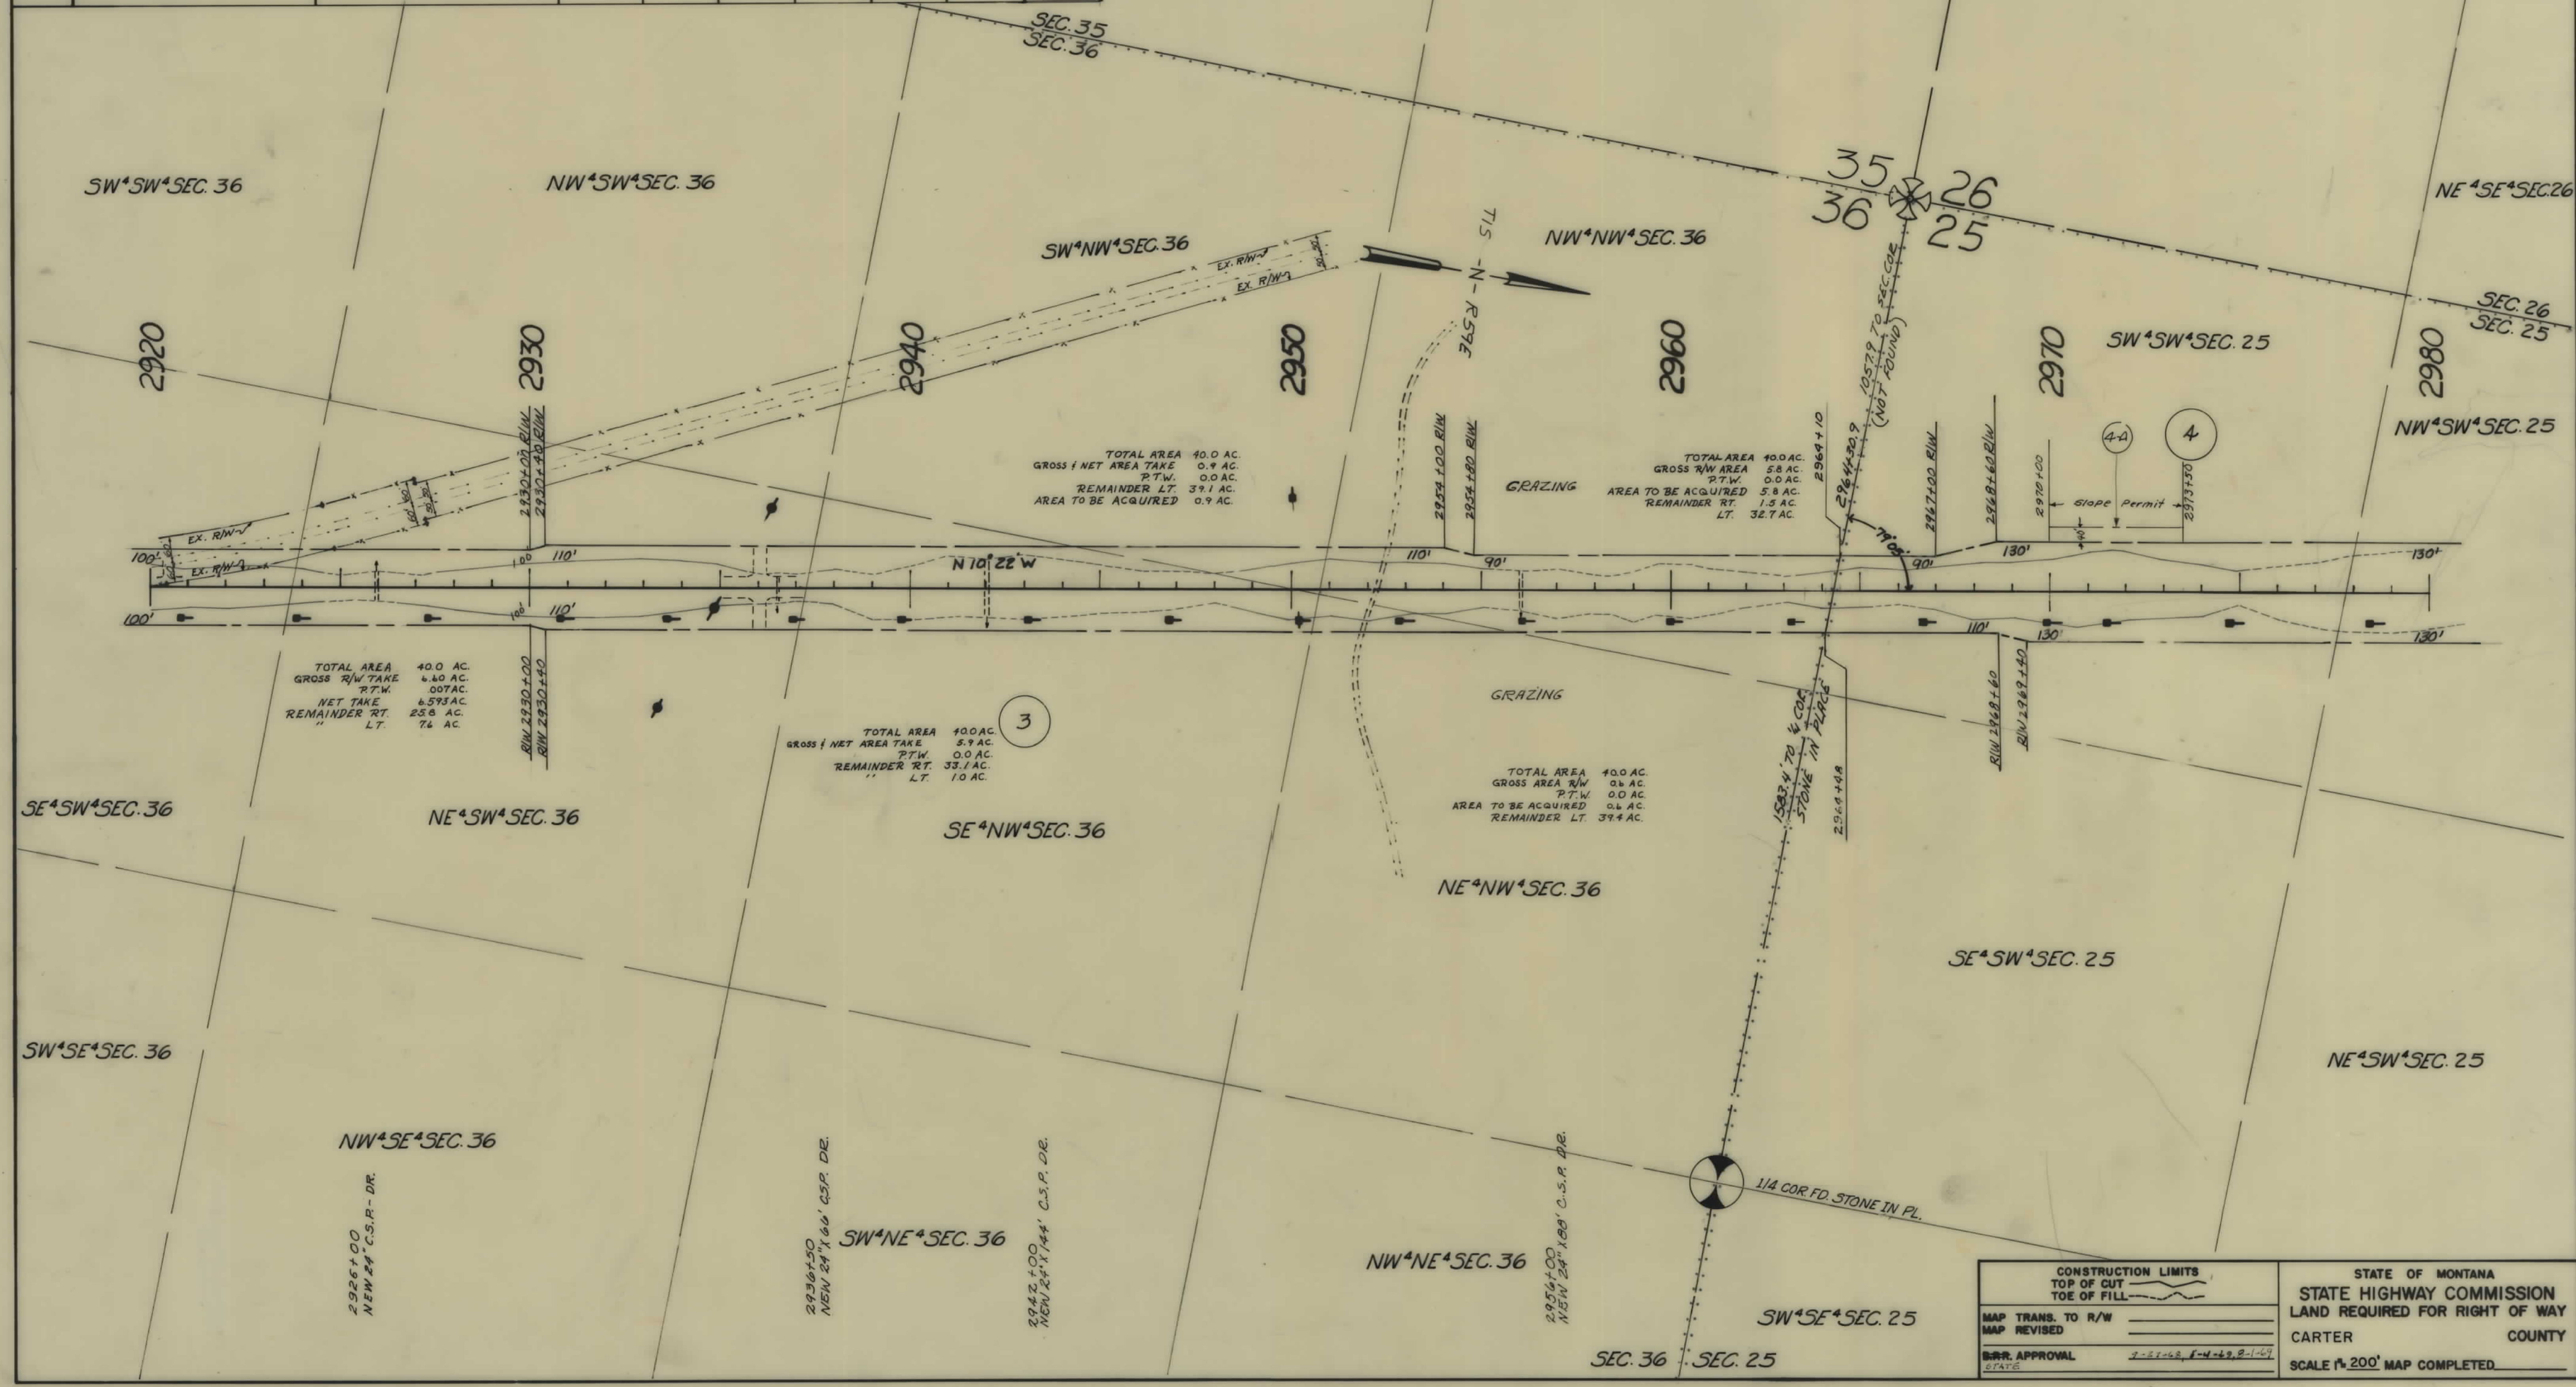

OWNERSHIPS									
PARCEL	NAME	ADDRESS	TOTAL AREA	GROSS R/W AREA	P.T.W. AREA	AREA TO BE ACQUIRED	REMAINDER		CONST. PERMIT
							LEFT	RIGHT	
4	JOIE C. & MARIE CURRY	EKALAKA, MONTANA	1696.3 AC.	19.5 AC.	0.0 AC.	19.5 AC.	53.8 AC.	1623.09 AC.	0.1 AC.
5	JESSIE M. HAMILTON	% KEITH & VINCENT TAYLOR	800 "	6.2 "	1.0 "	5.2 "	42.5 "	31.3 "	0.2 "
	MARY G. DIXON	% KEITH & VINCENT TAYLOR							
	AUDREY H. CARTER	EKALAKA, MONTANA							
6	JESSIE M. HAMILTON	% KEITH & VINCENT TAYLOR							
		EKALAKA, MONTANA							
6A	JESSIE M. HAMILTON	% KEITH & VINCENT TAYLOR							2000 sq. ft.
		EKALAKA, MONTANA							

FED. ROAD DIST. NO.	STATE OF	FED. AID PROJECT NUMBERS		STATE NO.	SHEET NO.	TOTAL SHEETS
8	MONTANA	CONST. NO.	R/W NO.			
			S-347(13)	3347-13	4	10

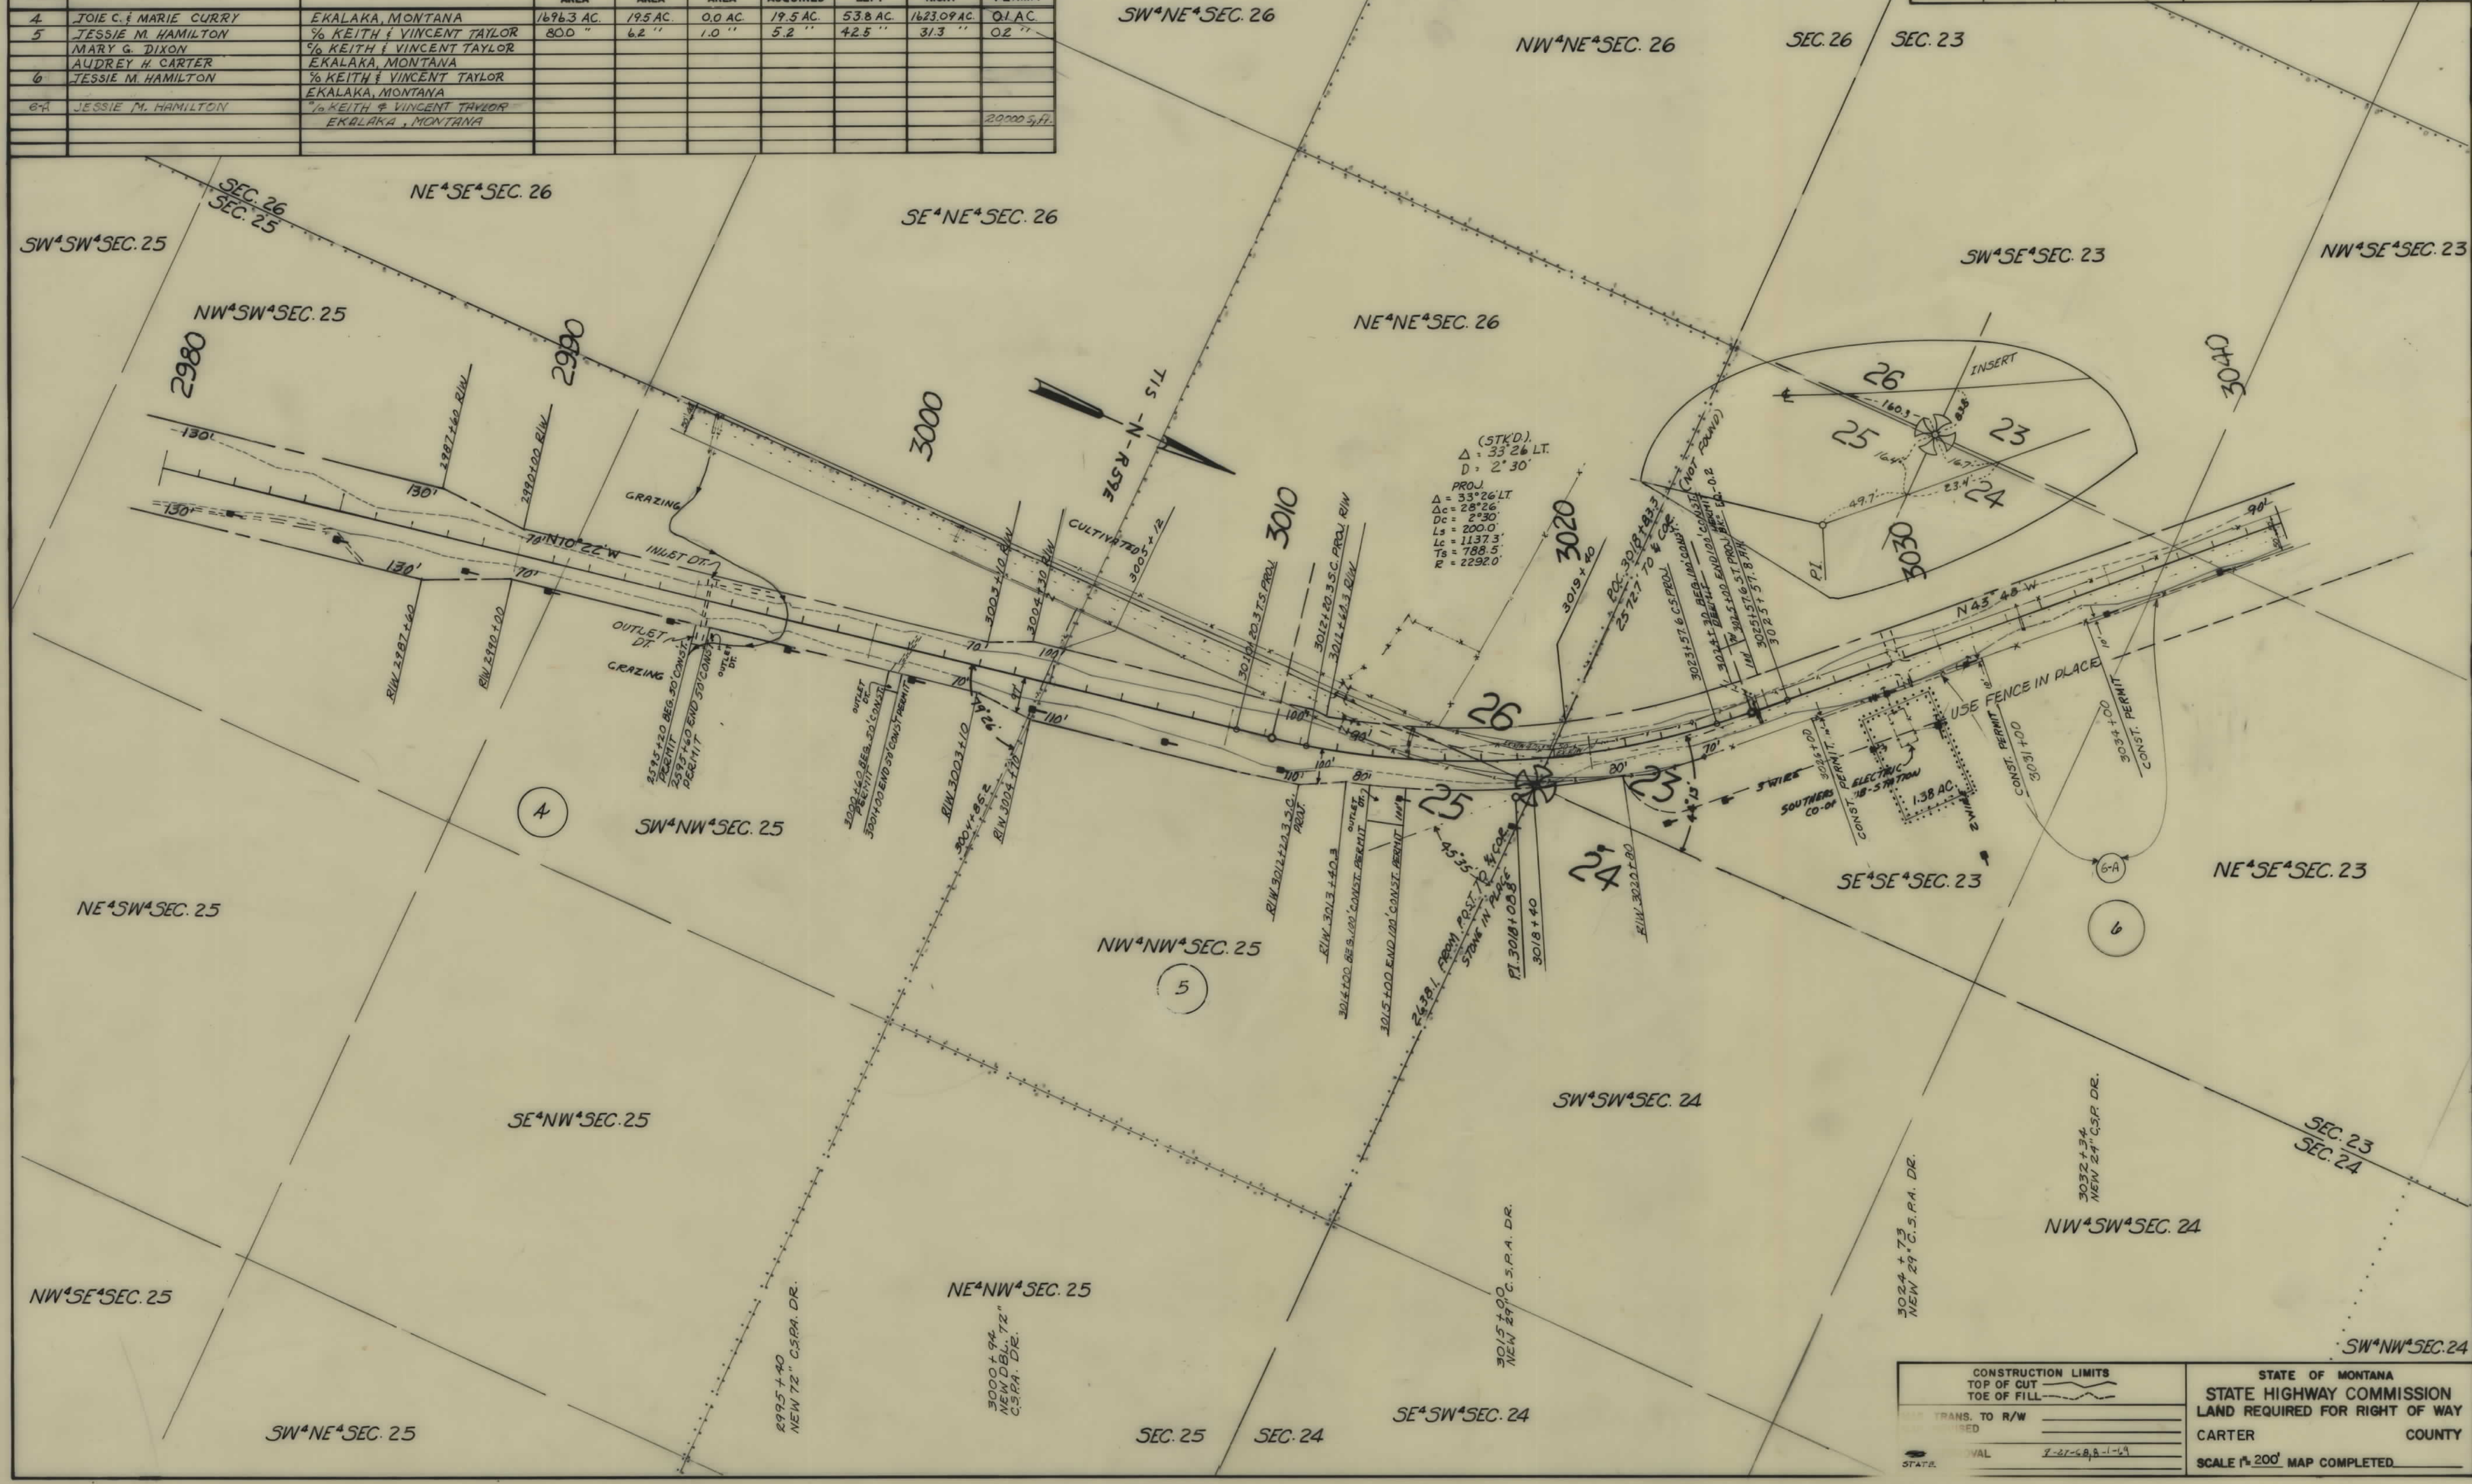

CONSTRUCTION LIMITS		STATE OF MONTANA	
TOP OF CUT	TOE OF FILL	STATE HIGHWAY COMMISSION	
TRANS. TO R/W	TRANS. TO R/W	LAND REQUIRED FOR RIGHT OF WAY	
ADJUSTED	ADJUSTED	CARTER COUNTY	
APPROVAL	APPROVAL	SCALE 1"=200' MAP COMPLETED	
DATE	DATE		

OWNERSHIPS									
PARCEL	NAME	ADDRESS	TOTAL AREA	GROSS R/W AREA	P.T.W. AREA	AREA TO BE ACQUIRED	REMAINDER		CONSTR. PERMIT
							LEFT	RIGHT	
6	JESSIE M. HAMILTON	C/O KEITH & VINCENT TAYLOR EKALAKA, MONTANA	SEE	SHEET	SIX				
7	ROYAL E. HENDRICKS	EKALAKA, MONTANA	SEE	SHEET	SIX				
8	VICTOR R. PERAGEN	" "	SEE	SHEET	SEVEN				
6-A	JESSIE M. HAMILTON	5/6 KEITH & VINCENT TAYLOR EKALAKA, MONTANA							20,000 sq. ft.

FED. ROAD DIST. NO.	STATE OF	FED. AID PROJECT NUMBERS	STATE NO.	SHEET NO.	TOTAL SHEETS
8	MONTANA	CONST. NO. R/W NO.			
		S-347(13)	3347-13	5	10

