


PLANS
NOT
TO
SCALE


FED. ROAD DIST. NO.	STATE	FED. AID PROJ. NO.	State R/W No.	SHEET NO.	TOTAL SHEETS
1	MONT.	5-347(3)		1	4

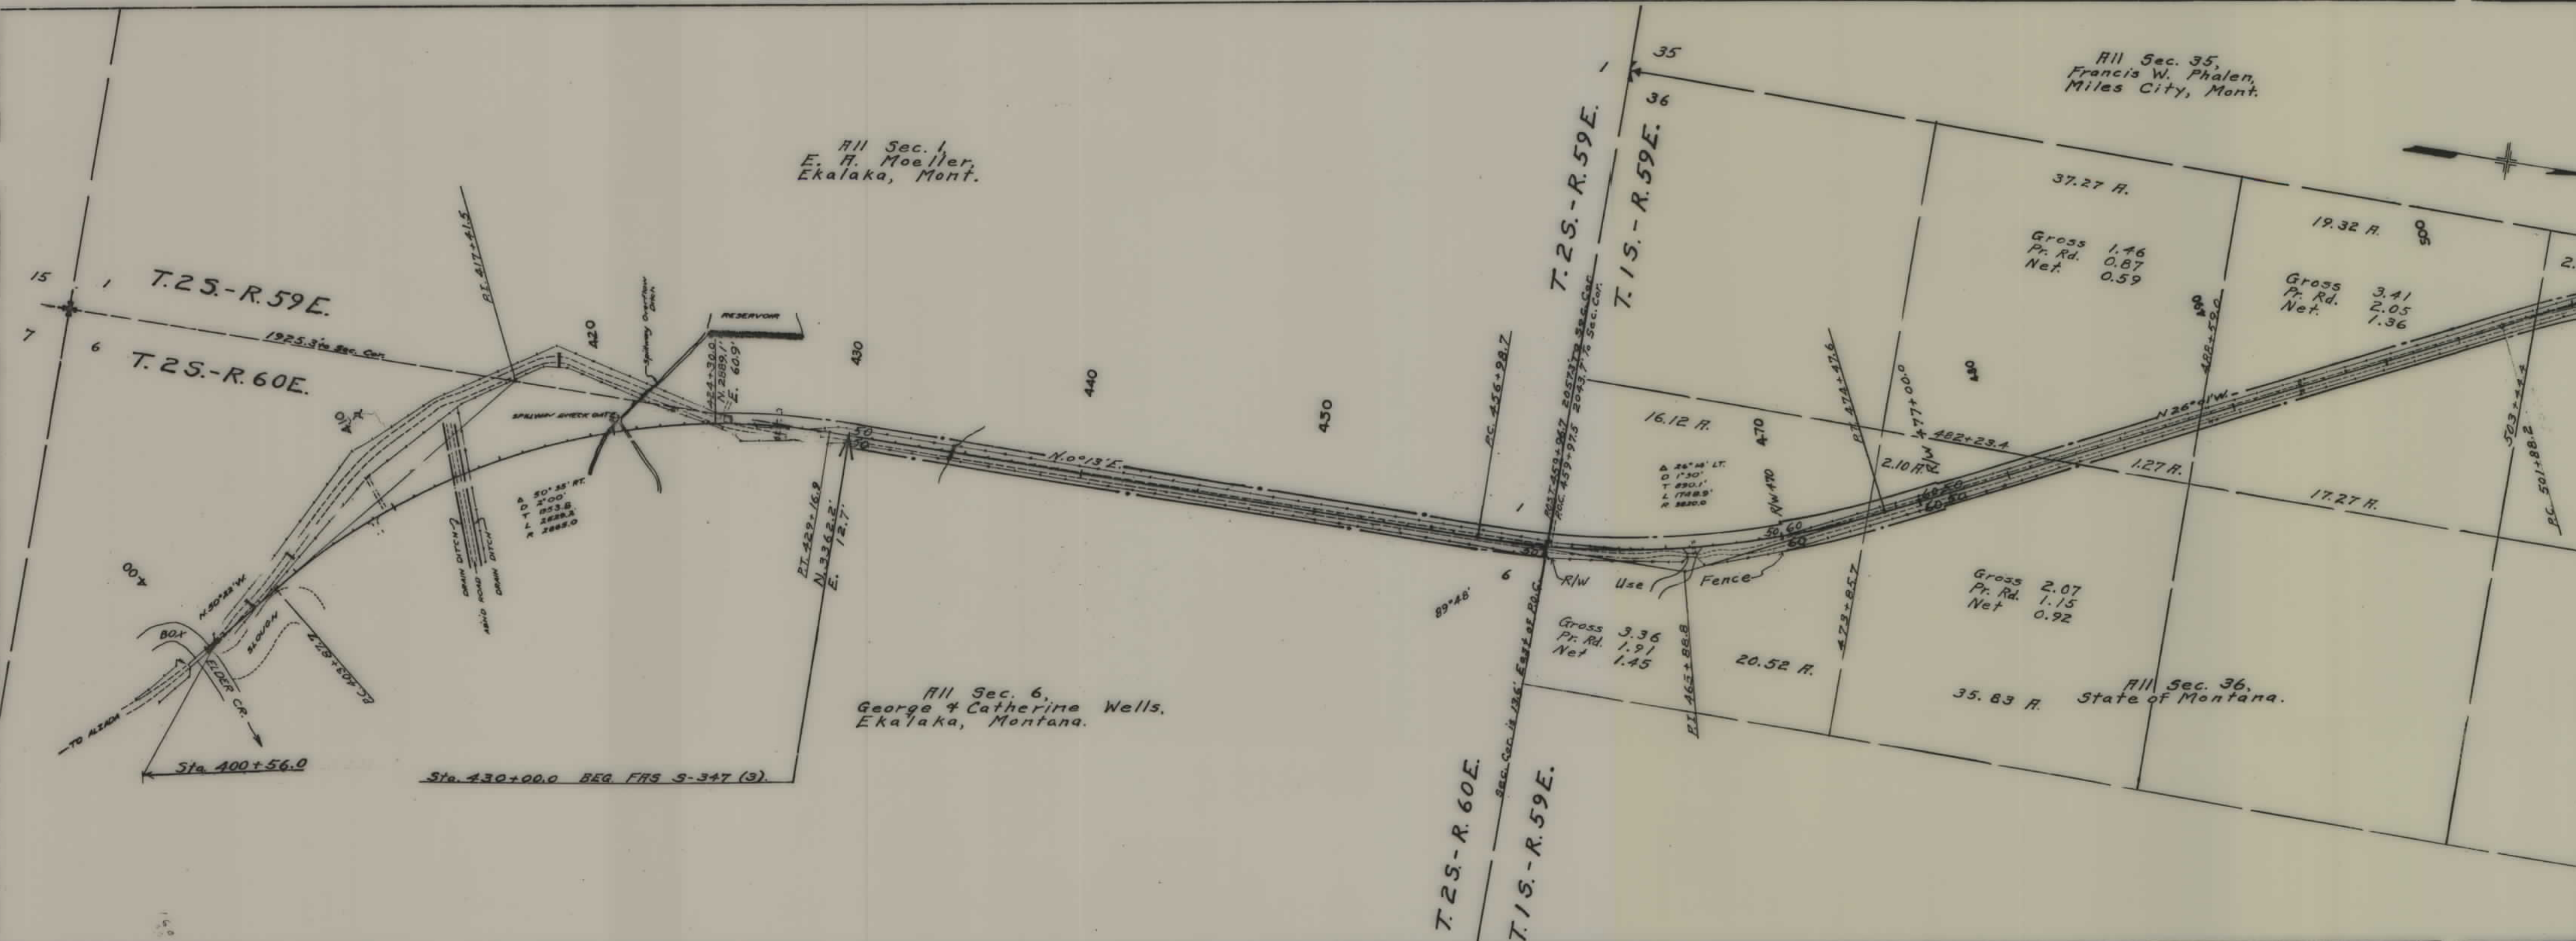

STATE OF MONTANA
STATE HIGHWAY COMMISSION
PLAT SHOWING LAND
REQUIRED FOR RIGHT OF WAY
CARTER COUNTY

SCALE 1"= 400' MAP COMPLETED MAY 1947.
DESCRIPTIONS WRITTEN BY M.B. DATE 7-11-47.
DESCRIPTIONS CHECKED BY M.B. DATE 7-12-47.
APPROVED BY _____ PLANS DEPT.
APPROVED BY _____ R/W ENGINEER

FED. ROAD DIST. NO.	STATE	FED. AID PROJ. NO.	FISCAL YEAR	SHEET NO.	TOTAL SHEETS
1	MONT.	5 347(3)		3	4

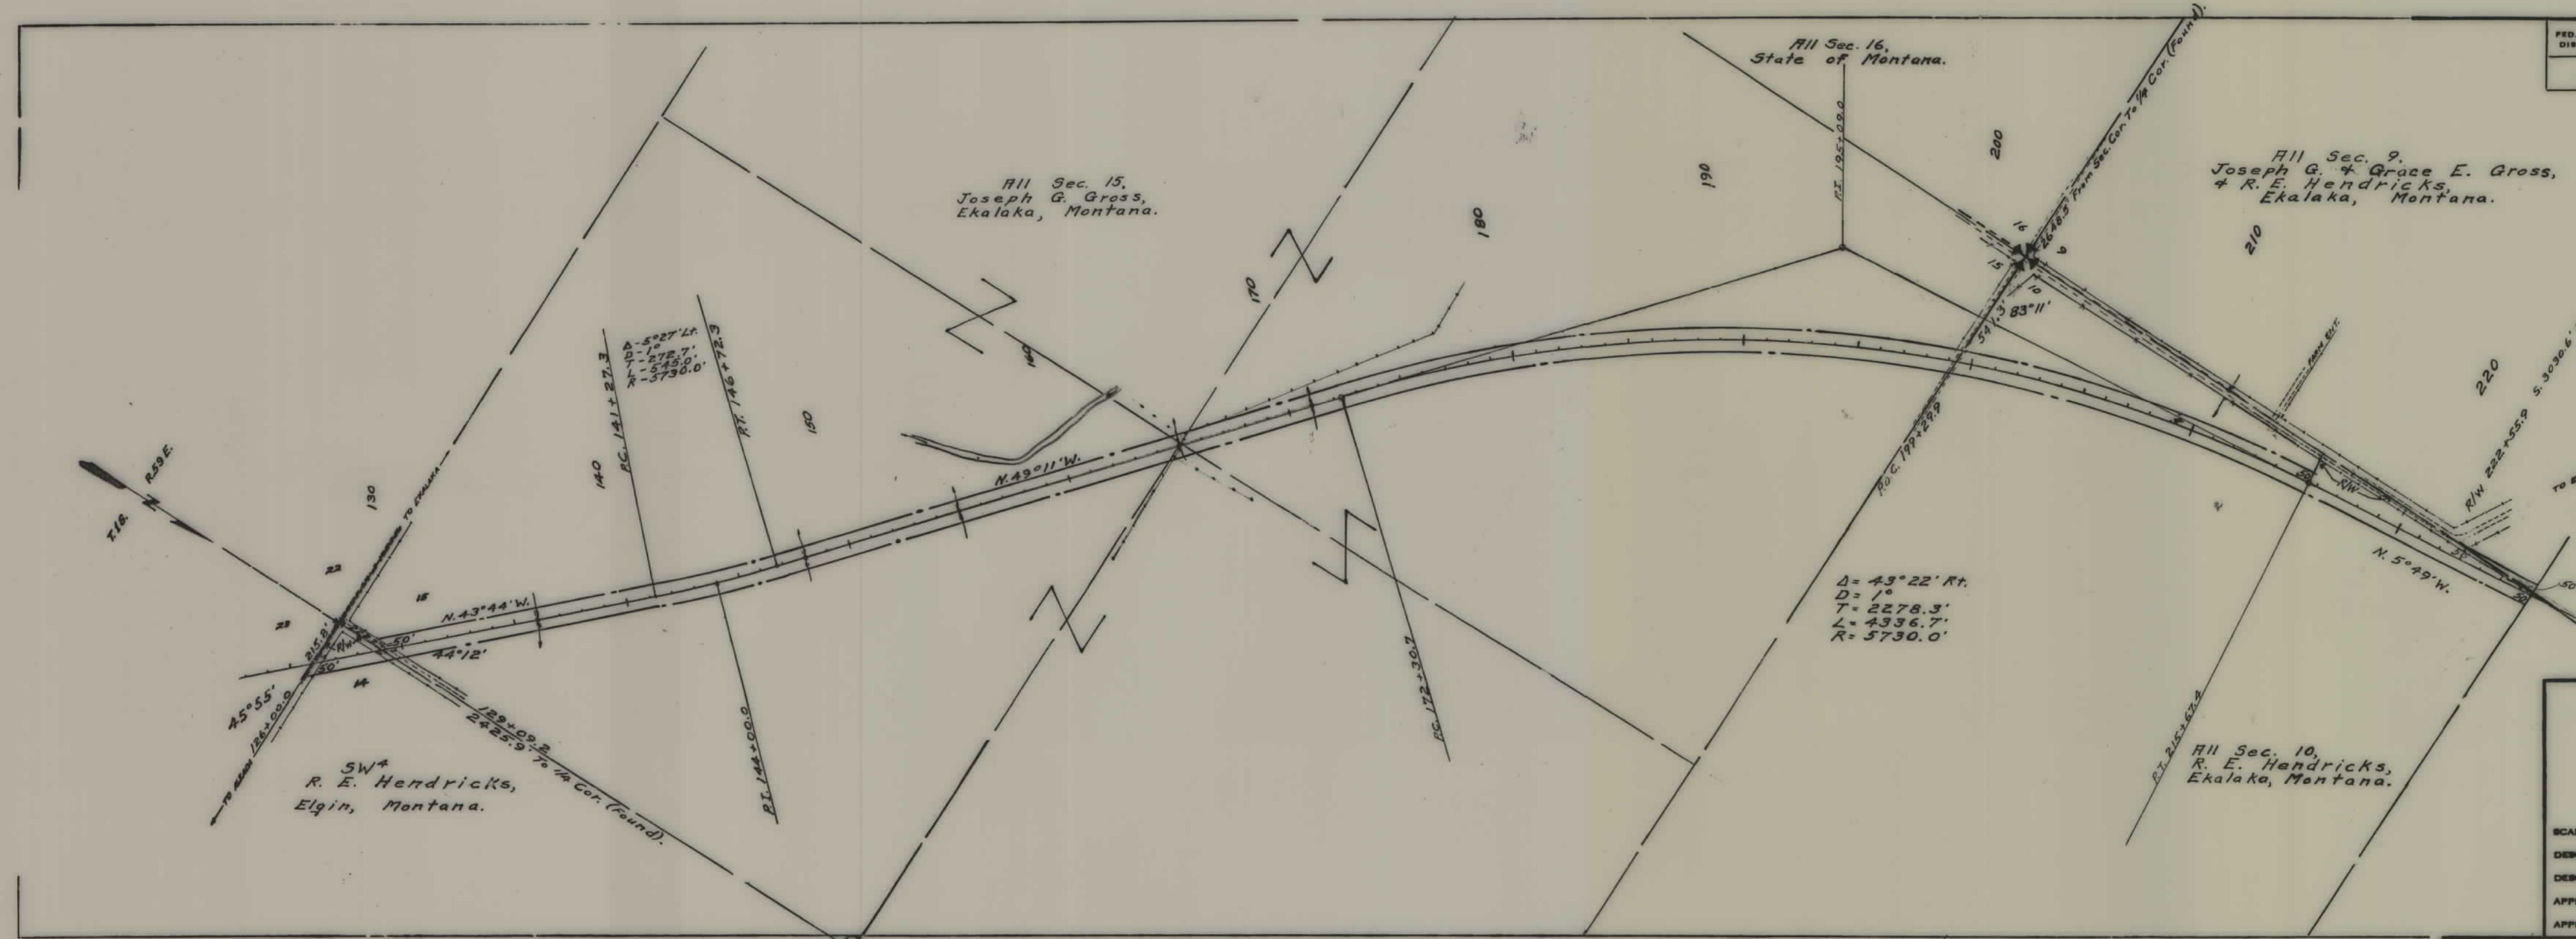

STATE OF MONTANA
STATE HIGHWAY COMMISSION
PLAT SHOWING LAND
REQUIRED FOR RIGHT OF WAY
CHARTER COUNTY

SCALE 1"= 400' MAP COMPLETED July 1947
 DESCRIPTIONS WRITTEN BY M.B. DATE 7-11-47
 DESCRIPTIONS CHECKED BY M.B. DATE 7-12-47
 APPROVED BY _____ PLANS DEPT.
 APPROVED BY _____ R/W ENGINEER

