


PLANS
NOT
TO
SCALE


FED. ROAD DIST. NO.	STATE	FED. AID PROJ. NO.	R/W NO.	SHEET NO.	TOTAL SHEETS
1	MONT.	S-347(6)	3347-06	1	7

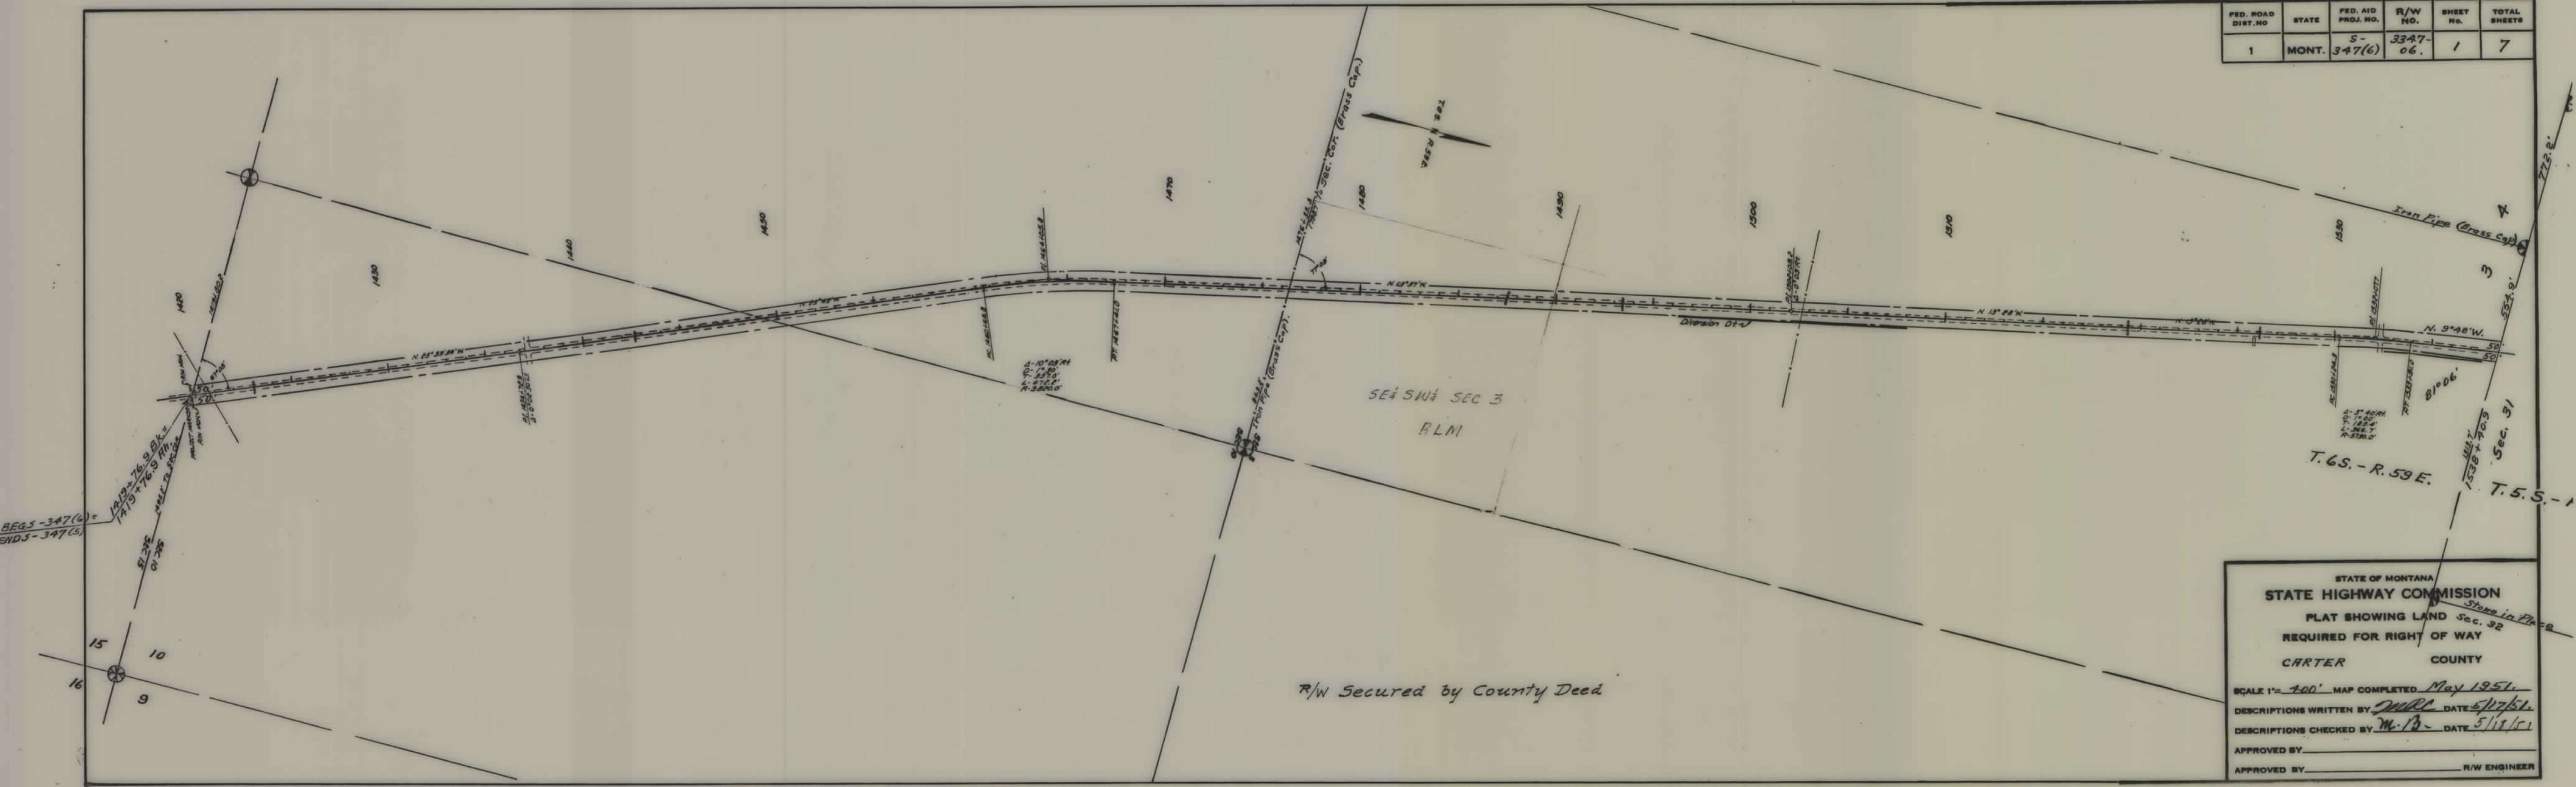

STATE OF MONTANA
STATE HIGHWAY COMMISSION
 PLAT SHOWING LAND Sec. 32
 REQUIRED FOR RIGHT OF WAY
 CARTER COUNTY


SCALE 1"= 400'. MAP COMPLETED May 1951.
 DESCRIPTIONS WRITTEN BY MRC DATE 5/17/51
 DESCRIPTIONS CHECKED BY M.B. DATE 5/18/51
 APPROVED BY _____
 APPROVED BY _____ R/W ENGINEER

FED. ROAD DIST. NO.	STATE	FED. AID PROJ. NO.	R/W No.	SHEET No.	TOTAL SHEETS
1	MONT.	S 347(6)	13347-06.	3	7

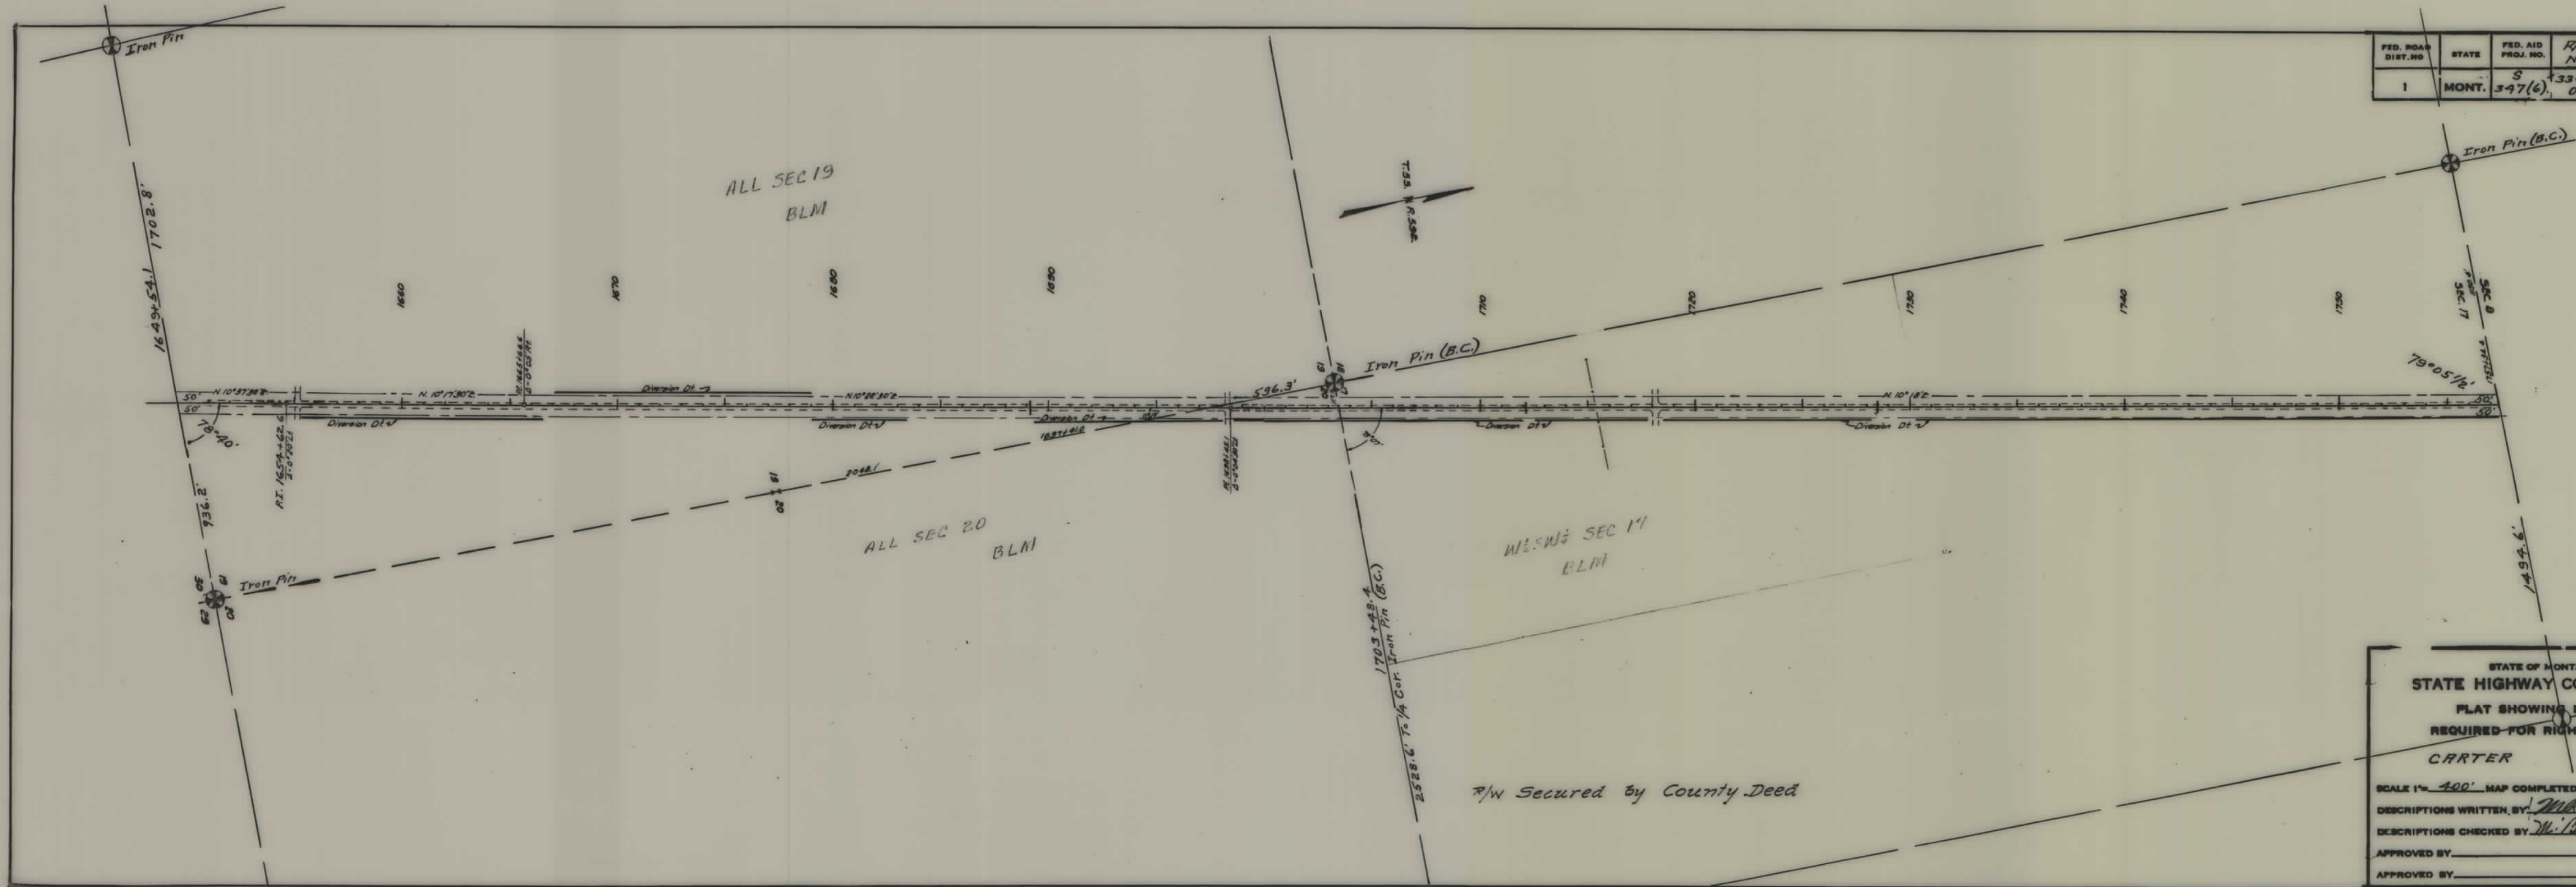

STATE OF MONTANA
STATE HIGHWAY COMMISSION
 PLAT SHOWING LAND *Iron Pin (B.C.)*
 REQUIRED FOR RIGHT OF WAY
CARTER COUNTY


SCALE 1" = 400' MAP COMPLETED *May 1951*
 DESCRIPTIONS WRITTEN BY *M.A.C.* DATE *5/17/51*
 DESCRIPTIONS CHECKED BY *M.B.* DATE *5/18/51*
 APPROVED BY _____
 APPROVED BY _____ R/W ENGINEER

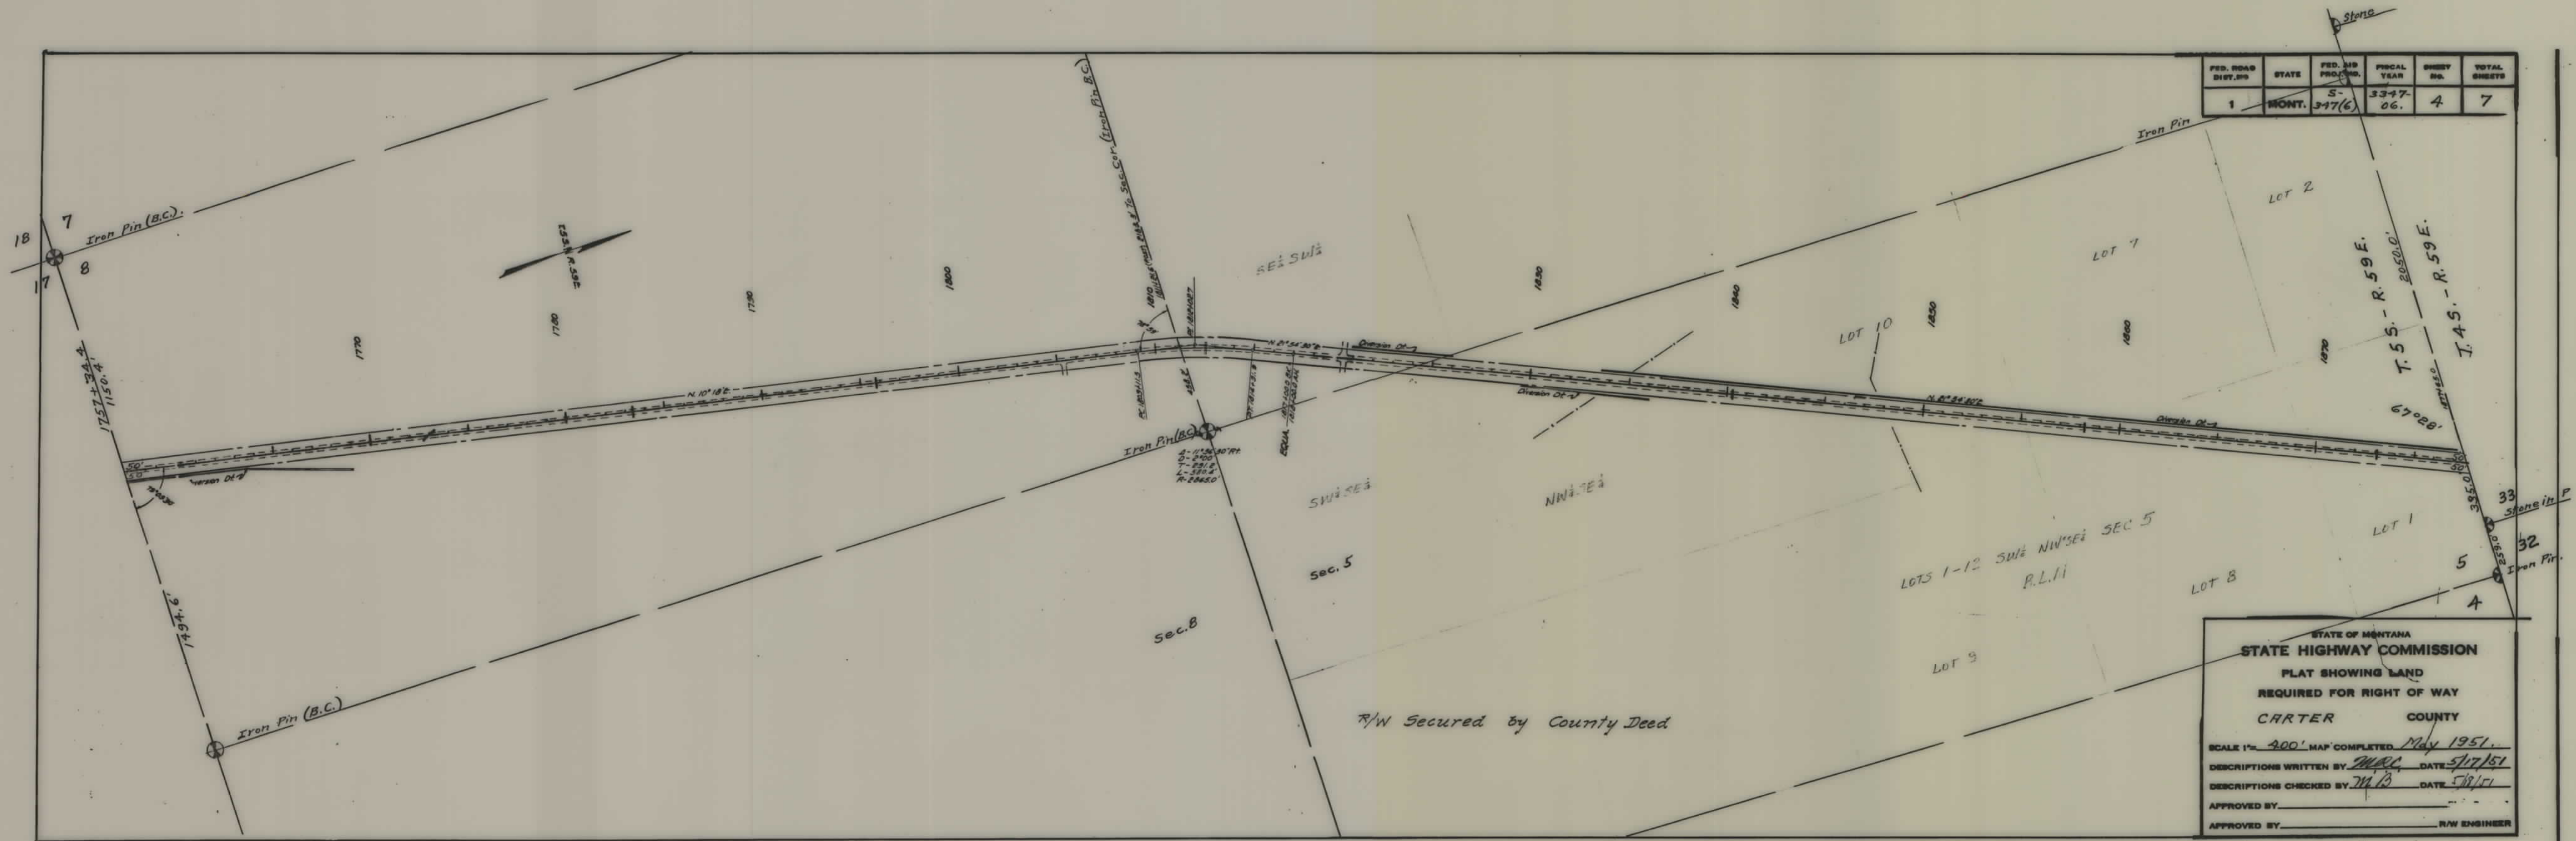

FED. ROAD DIST. NO.	STATE	FED. AID PROJ. NO.	FISCAL YEAR	SHEET NO.	TOTAL SHEETS
1	MONT.	5-347(6)	3347-06.	4	7

STATE OF MONTANA
STATE HIGHWAY COMMISSION
PLAT SHOWING LAND
REQUIRED FOR RIGHT OF WAY
CARTER COUNTY

SCALE 1"= 400' MAP COMPLETED May 1951.
DESCRIPTIONS WRITTEN BY MRC DATE 5/17/51
DESCRIPTIONS CHECKED BY M.B. DATE 5/18/51
APPROVED BY _____
APPROVED BY _____ R/W ENGINEER

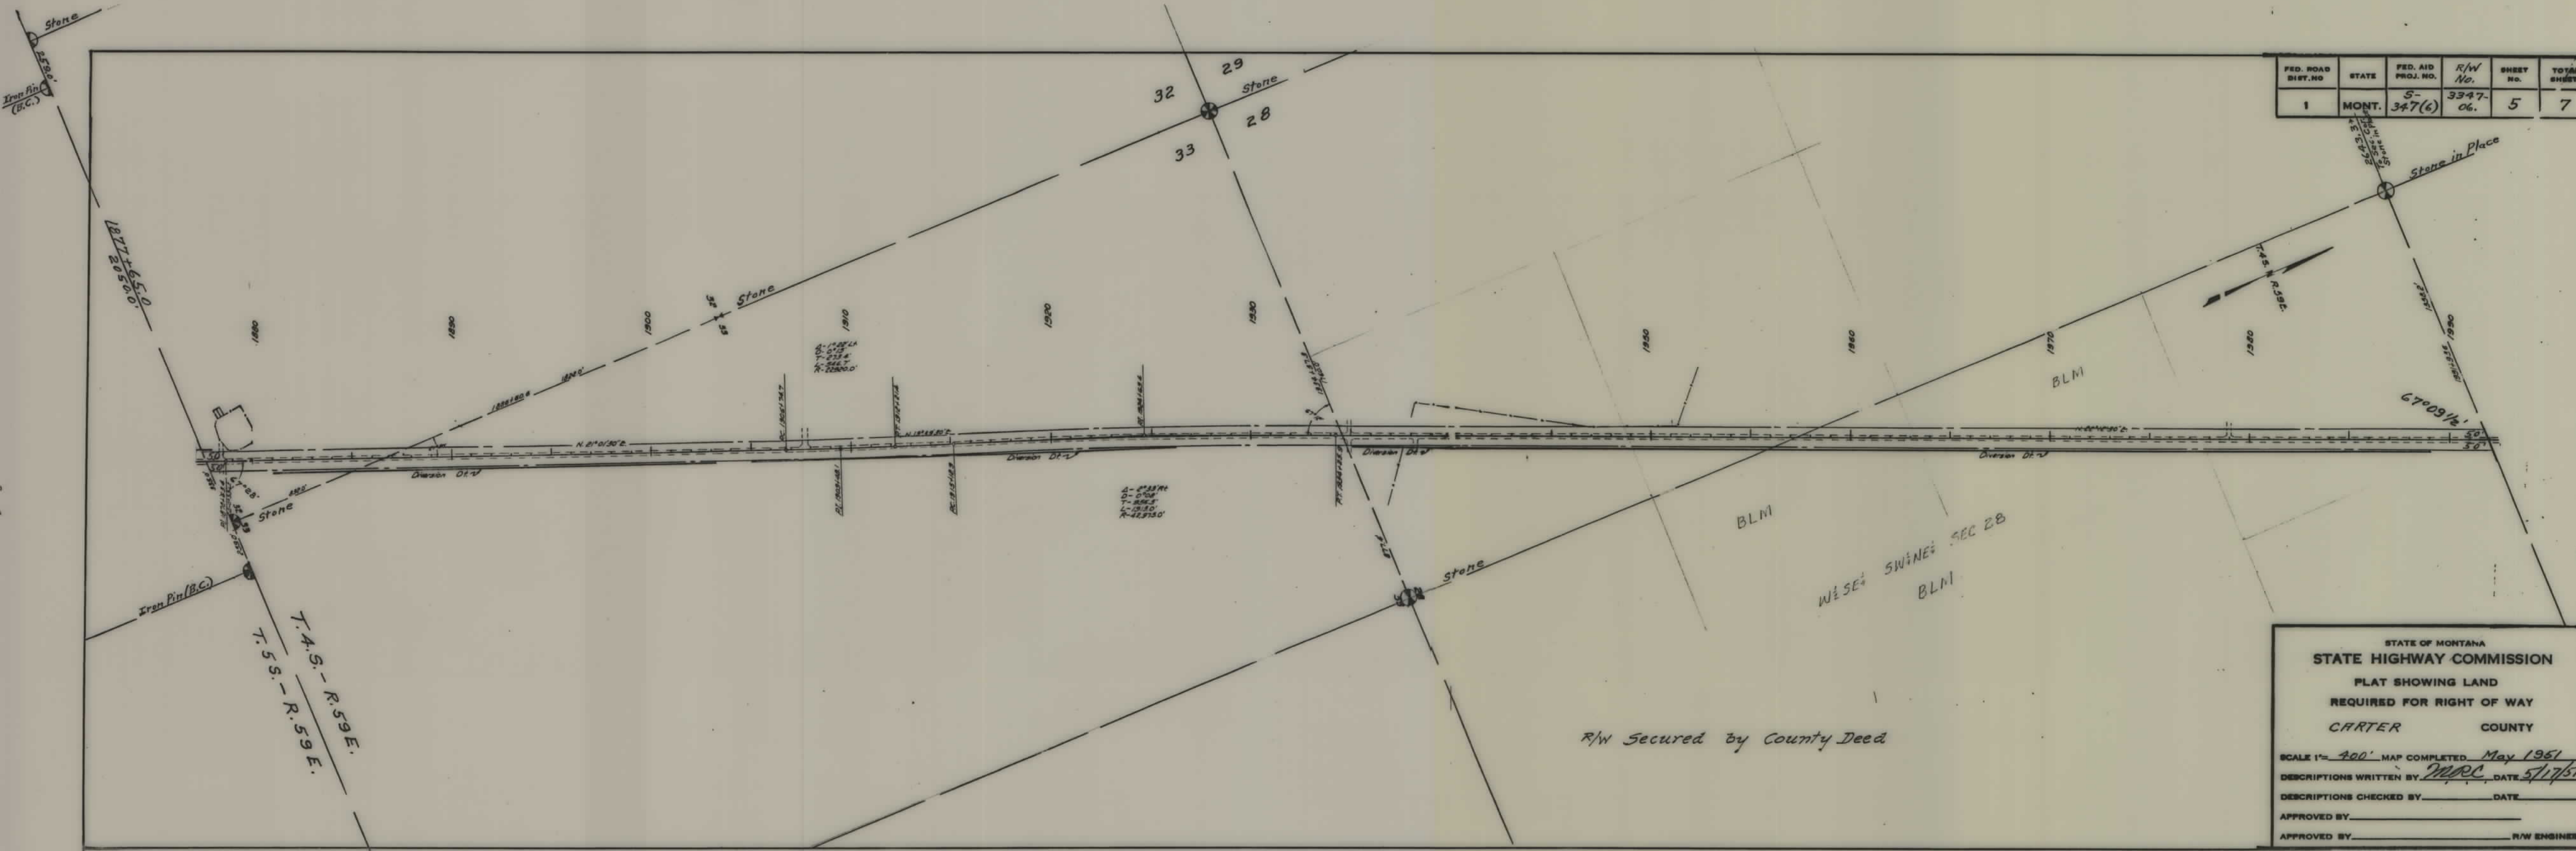


FED. ROAD DIST. NO.	STATE	FED. AID PROJ. NO.	R/W No.	SHEET NO.	TOTAL SHEETS
1	MONT.	5-347(6)	3347-06.	5	7

STATE OF MONTANA
STATE HIGHWAY COMMISSION
 PLAT SHOWING LAND
 REQUIRED FOR RIGHT OF WAY
 CARTER COUNTY

SCALE 1"= 400' MAP COMPLETED May 1951
 DESCRIPTIONS WRITTEN BY MARC DATE 5/17/51
 DESCRIPTIONS CHECKED BY _____ DATE _____
 APPROVED BY _____
 APPROVED BY _____ R/W ENGINEER

R/W Secured by County Deed

FED. ROAD DIST. NO.	STATE	FED. AID PROJ. NO.	R/W No.	SHEET No.	TOTAL SHEETS
1	MONT.	S-347(6)	2347-06	7	7

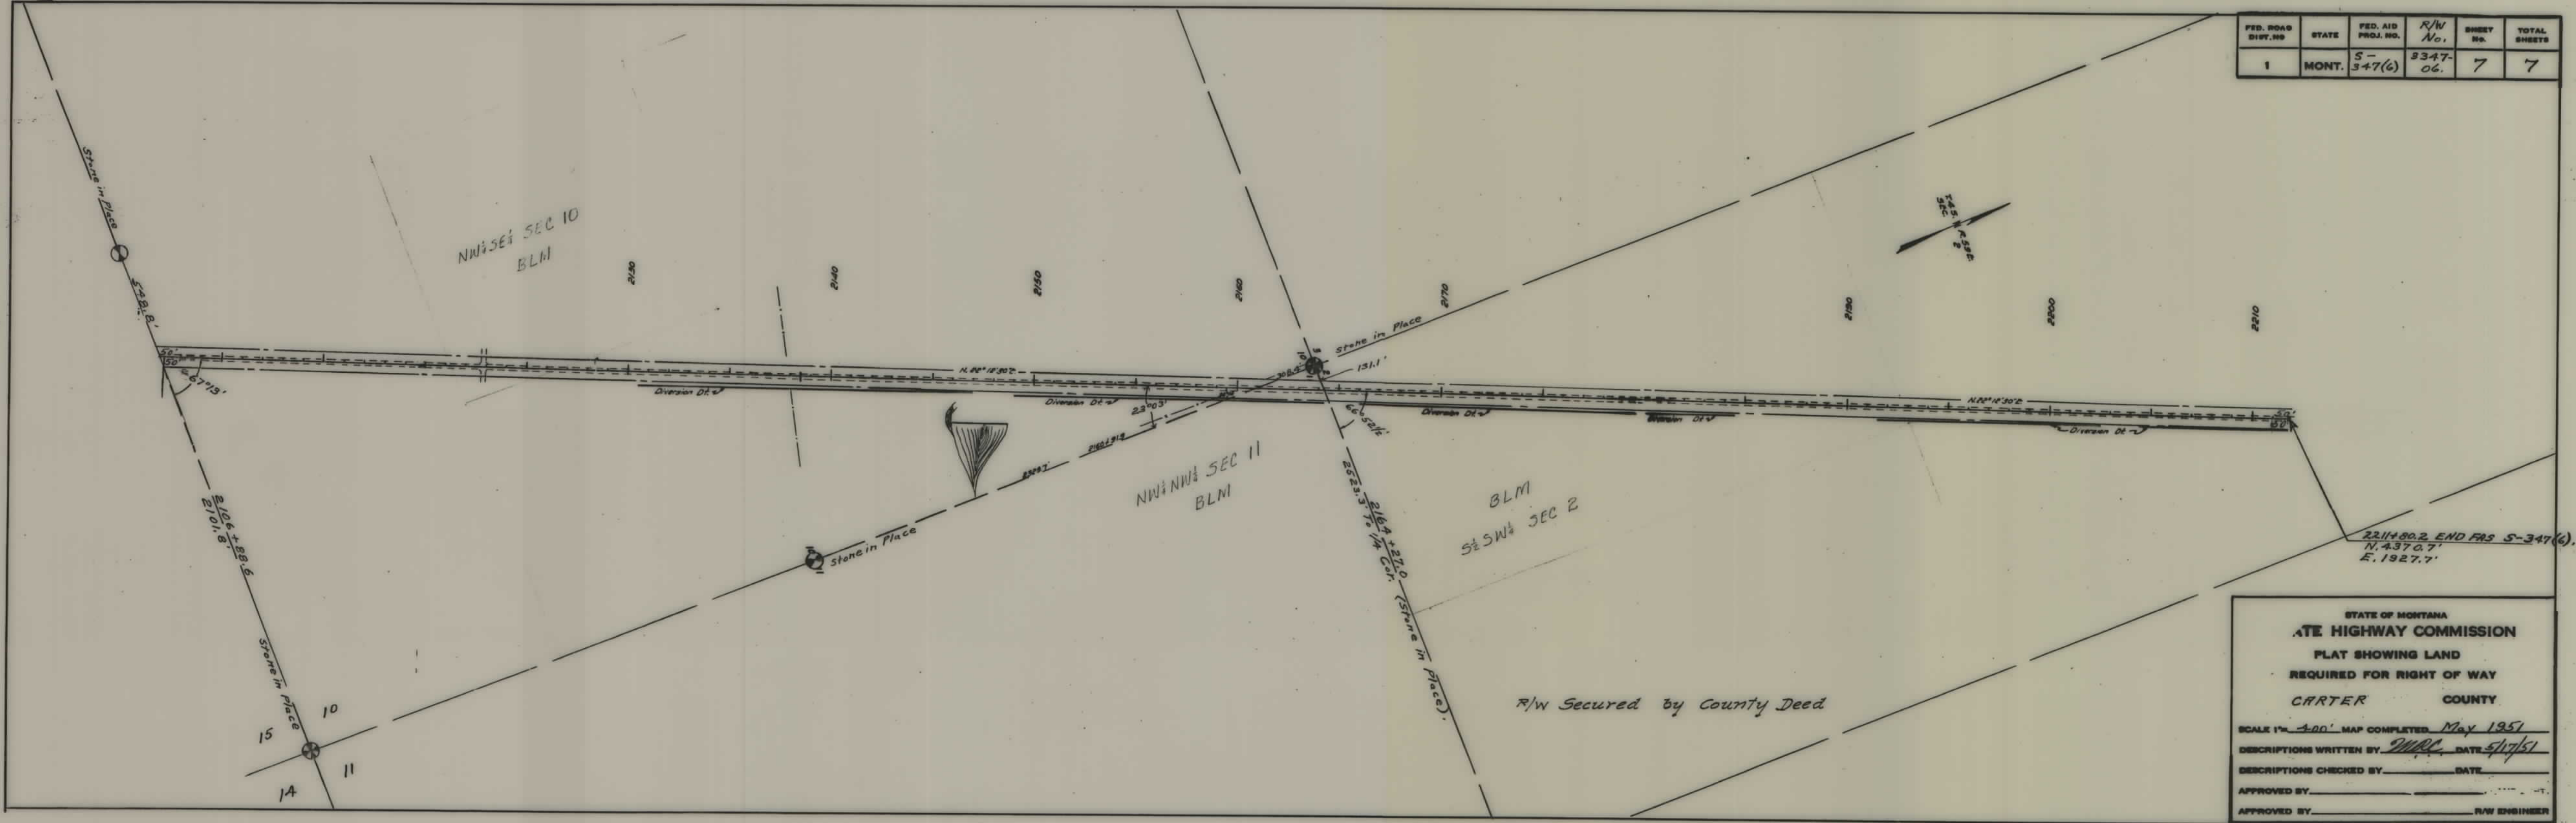

STATE OF MONTANA
 STATE HIGHWAY COMMISSION
 PLAT SHOWING LAND
 REQUIRED FOR RIGHT OF WAY
 CARTER COUNTY

SCALE 1" = 100' MAP COMPLETED May 1951
 DESCRIPTIONS WRITTEN BY WRC DATE 5/17/51
 DESCRIPTIONS CHECKED BY DATE
 APPROVED BY
 APPROVED BY R/W ENGINEER