


PLANS
NOT
TO
SCALE

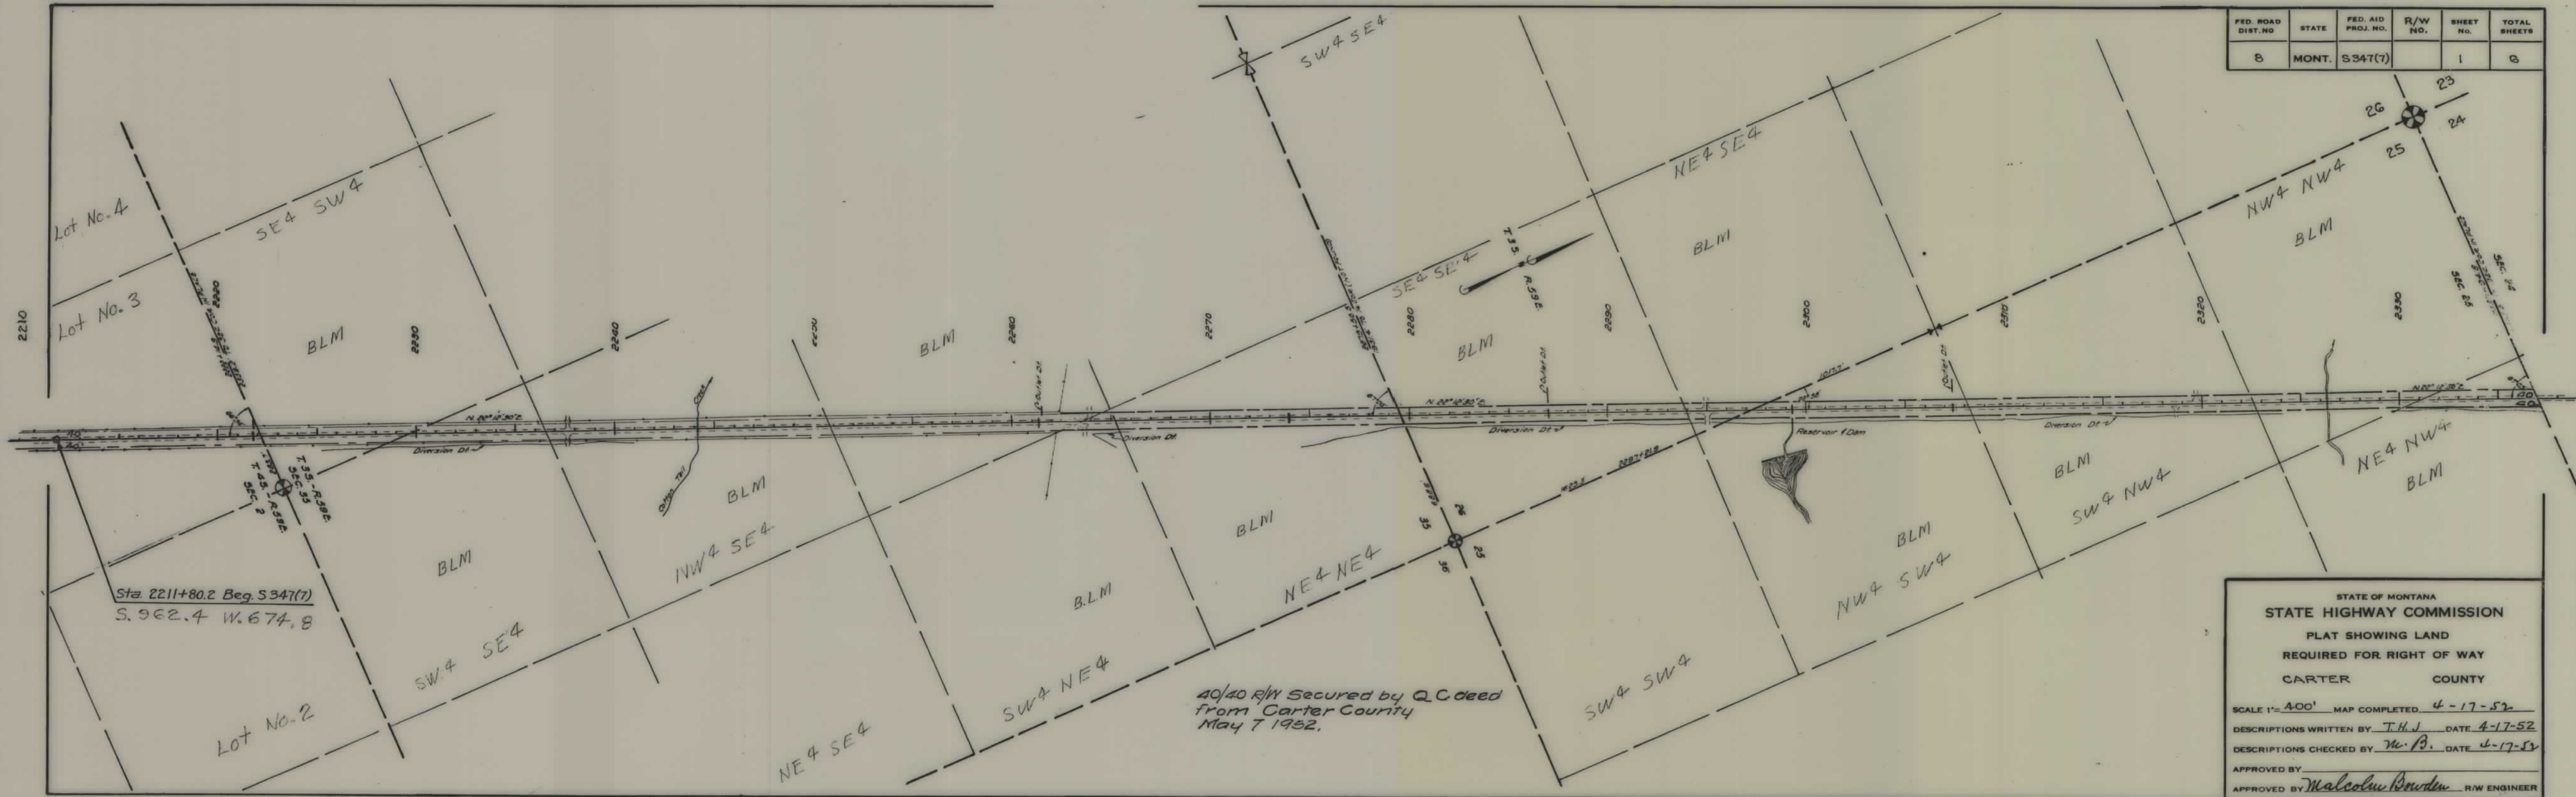

FED. ROAD DIST. NO.	STATE	FED. AID PROJ. NO.	R/W NO.	SHEET NO.	TOTAL SHEETS
8	MONT.	S347(7)		1	6

STATE OF MONTANA
STATE HIGHWAY COMMISSION
PLAT SHOWING LAND
REQUIRED FOR RIGHT OF WAY
CARTER COUNTY


SCALE 1"=400' MAP COMPLETED 4-17-52
DESCRIPTIONS WRITTEN BY T.H.V. DATE 4-17-52
DESCRIPTIONS CHECKED BY M.B. DATE 4-17-52
APPROVED BY
APPROVED BY Malcolm Bowden R/W ENGINEER




STATE OF MONTANA
 STATE HIGHWAY COMMISSION
 PLAT SHOWING LAND
 REQUIRED FOR RIGHT OF WAY
 CARTER COUNTY

SCALE 1" = 400' MAP COMPLETED 4-17-52
 DESCRIPTIONS WRITTEN BY T.H.J. DATE 4-17-52
 DESCRIPTIONS CHECKED BY M.B. DATE 4-17-52
 APPROVED BY _____ PLANS DEPT.
 APPROVED BY Malcolm Bowden R/W ENGINEER

FED. ROAD DIST. NO.	STATE	FED. AID PROJ. NO.	SHEET NO.	TOTAL SHEETS
8	MONT.	S347(7)	3	6

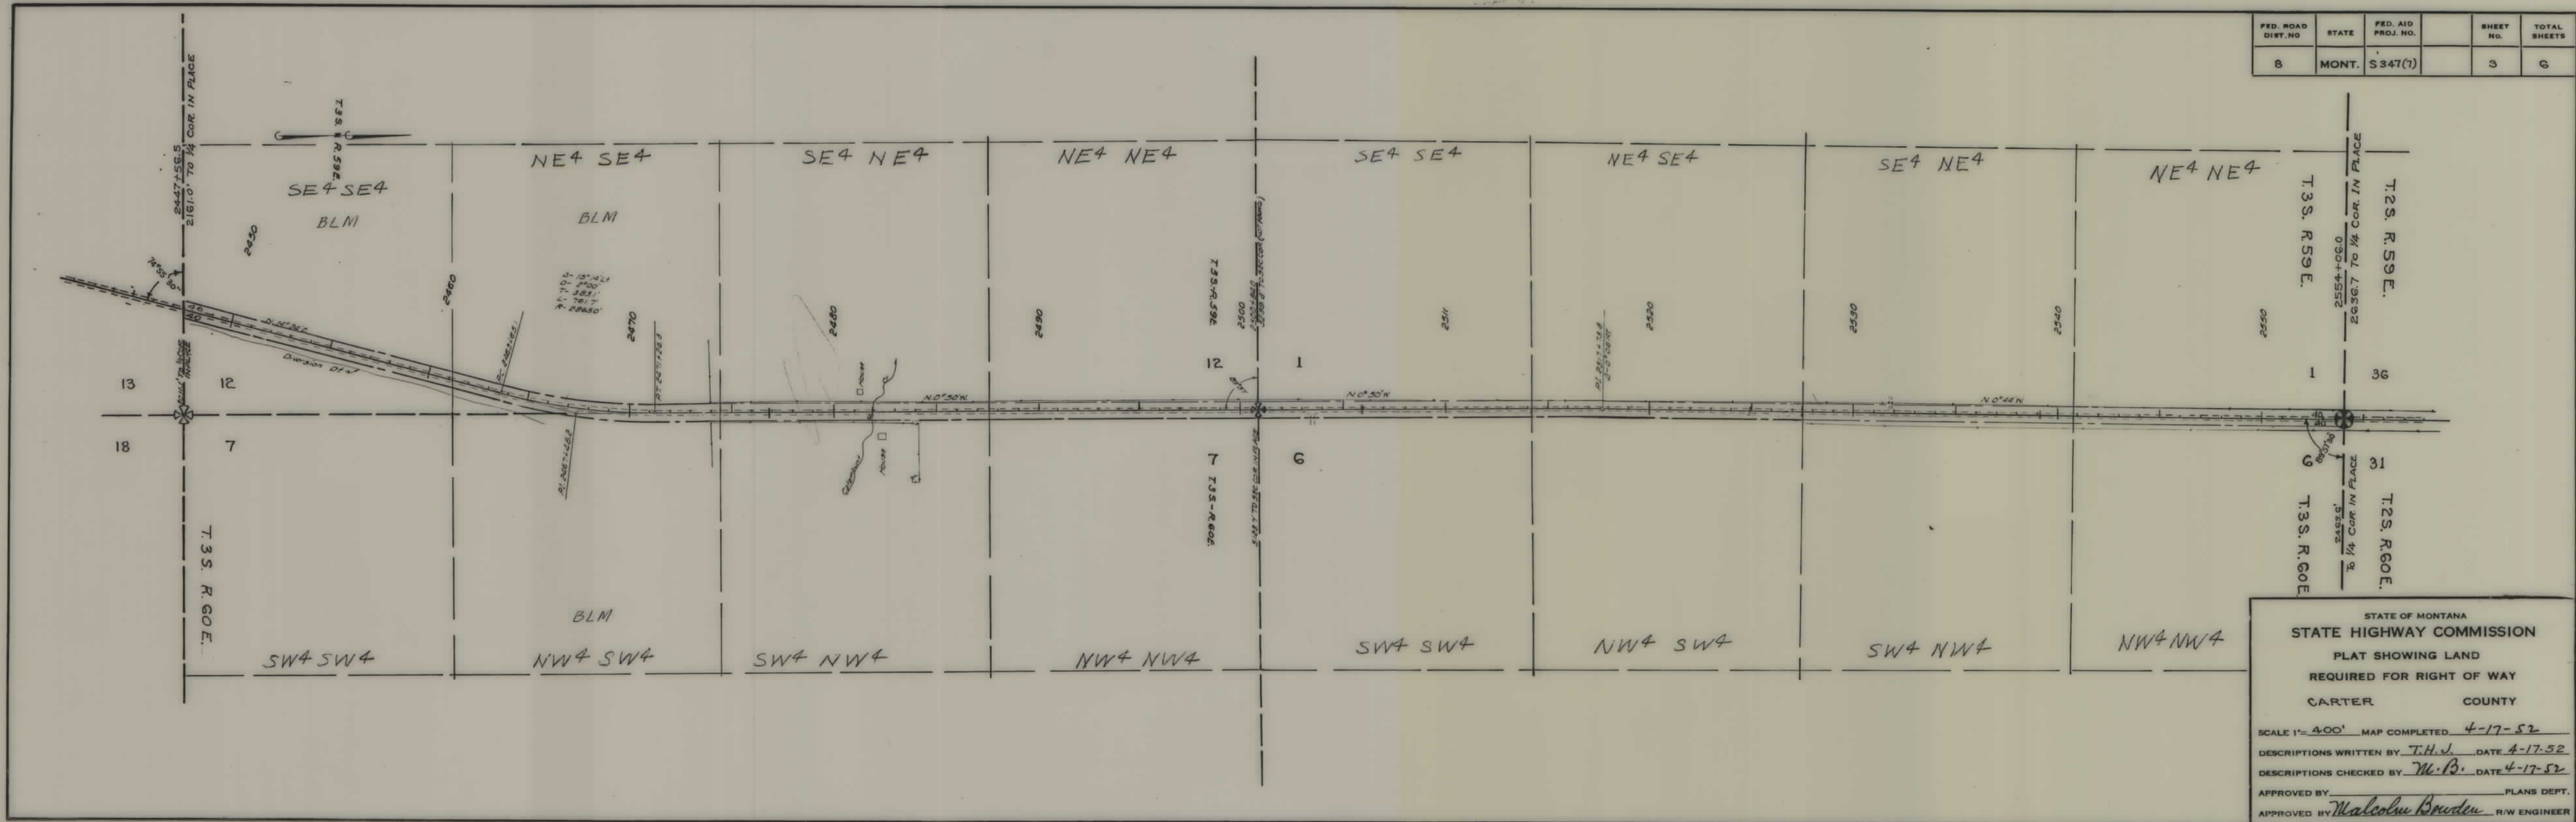

FED. ROAD DIST. NO.	STATE	FED. AID PROJ. NO.	SHEET NO.	TOTAL SHEETS
8	MONT.	S347(7)	4	6

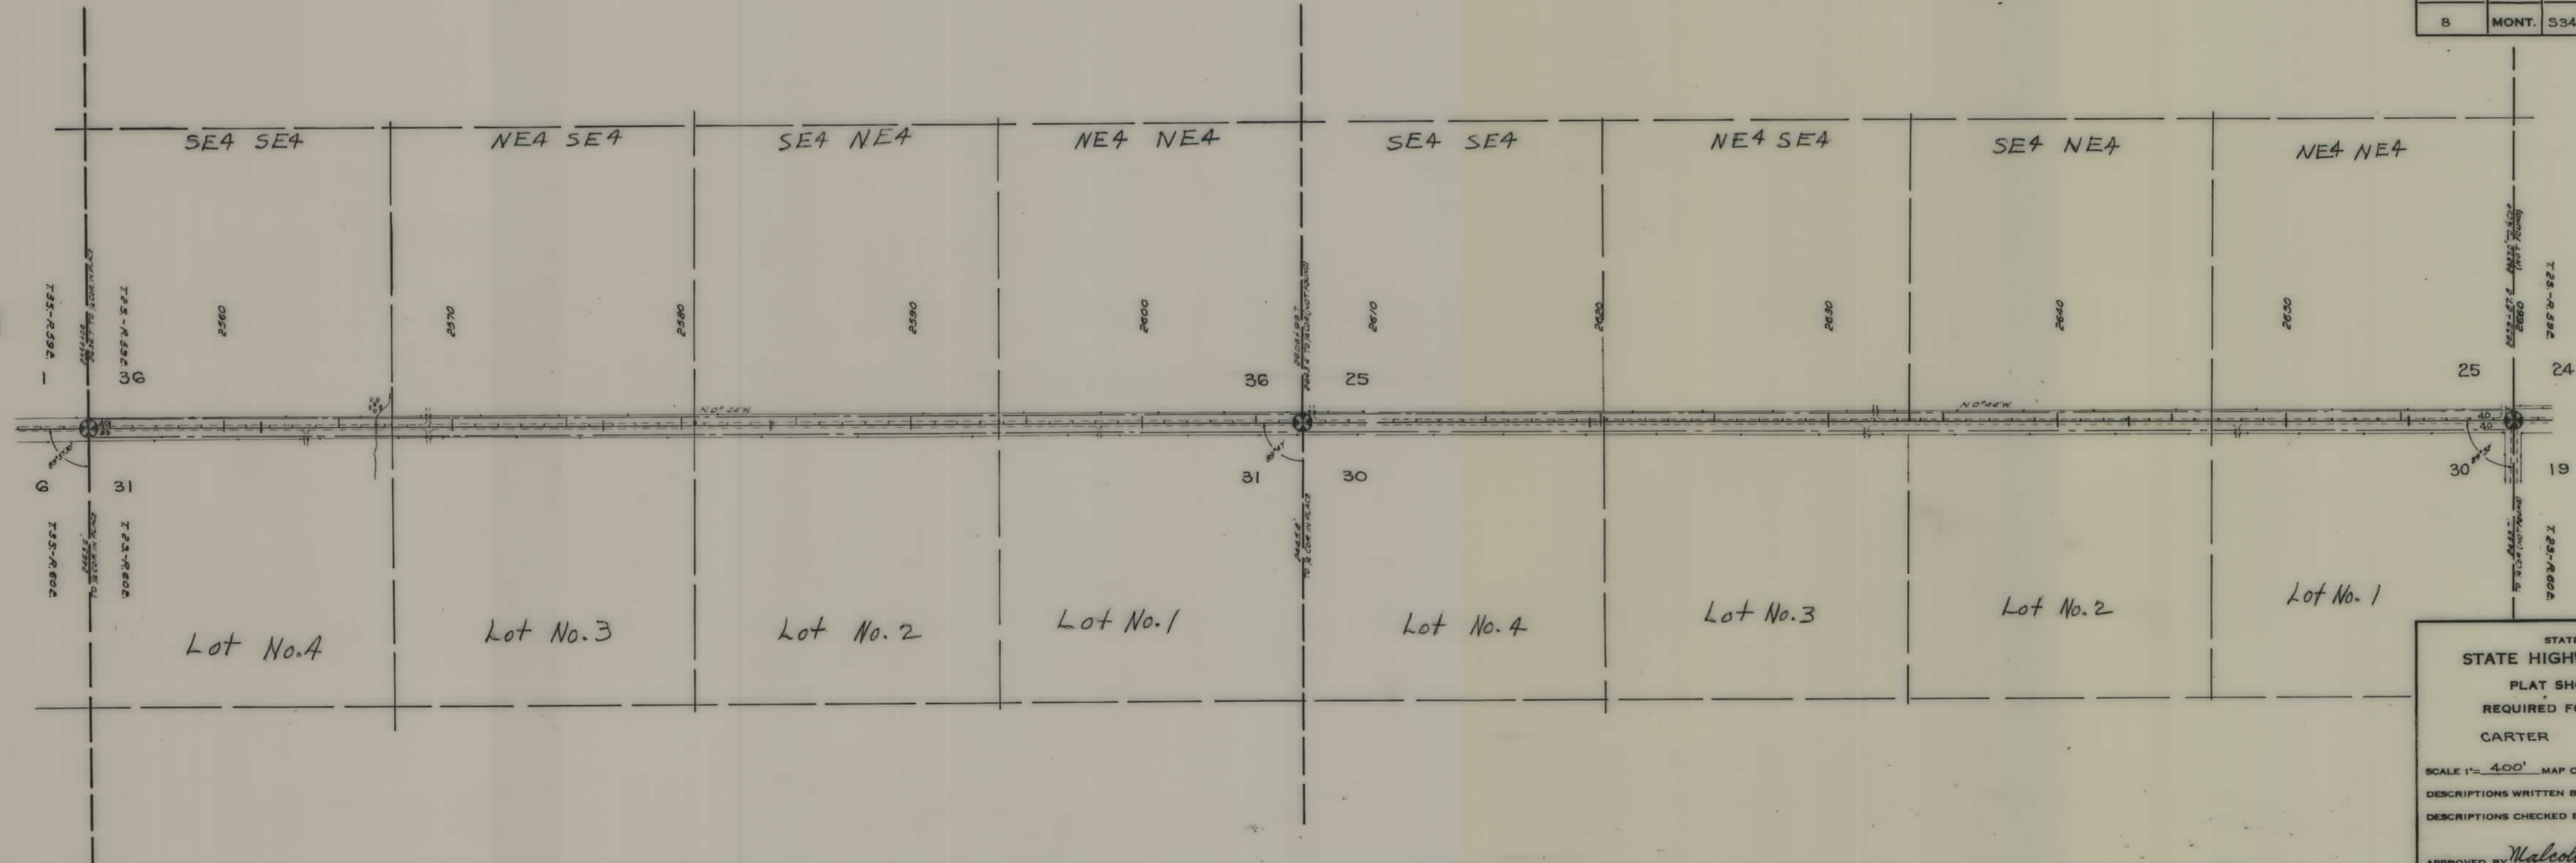


STATE OF MONTANA
 STATE HIGHWAY COMMISSION
 PLAT SHOWING LAND
 REQUIRED FOR RIGHT OF WAY
 CARTER COUNTY

SCALE 1"= 400' MAP COMPLETED 4-17-52
 DESCRIPTIONS WRITTEN BY T.H.J. DATE 4-17-52
 DESCRIPTIONS CHECKED BY M.B. DATE 4-17-52


APPROVED BY Malcolm Bowden R/W ENGINEER

FED. ROAD DIST. NO.	STATE	FED. AID PROJ. NO.	SHEET NO.	TOTAL SHEETS
8	MONT.	S347(7)	5	6

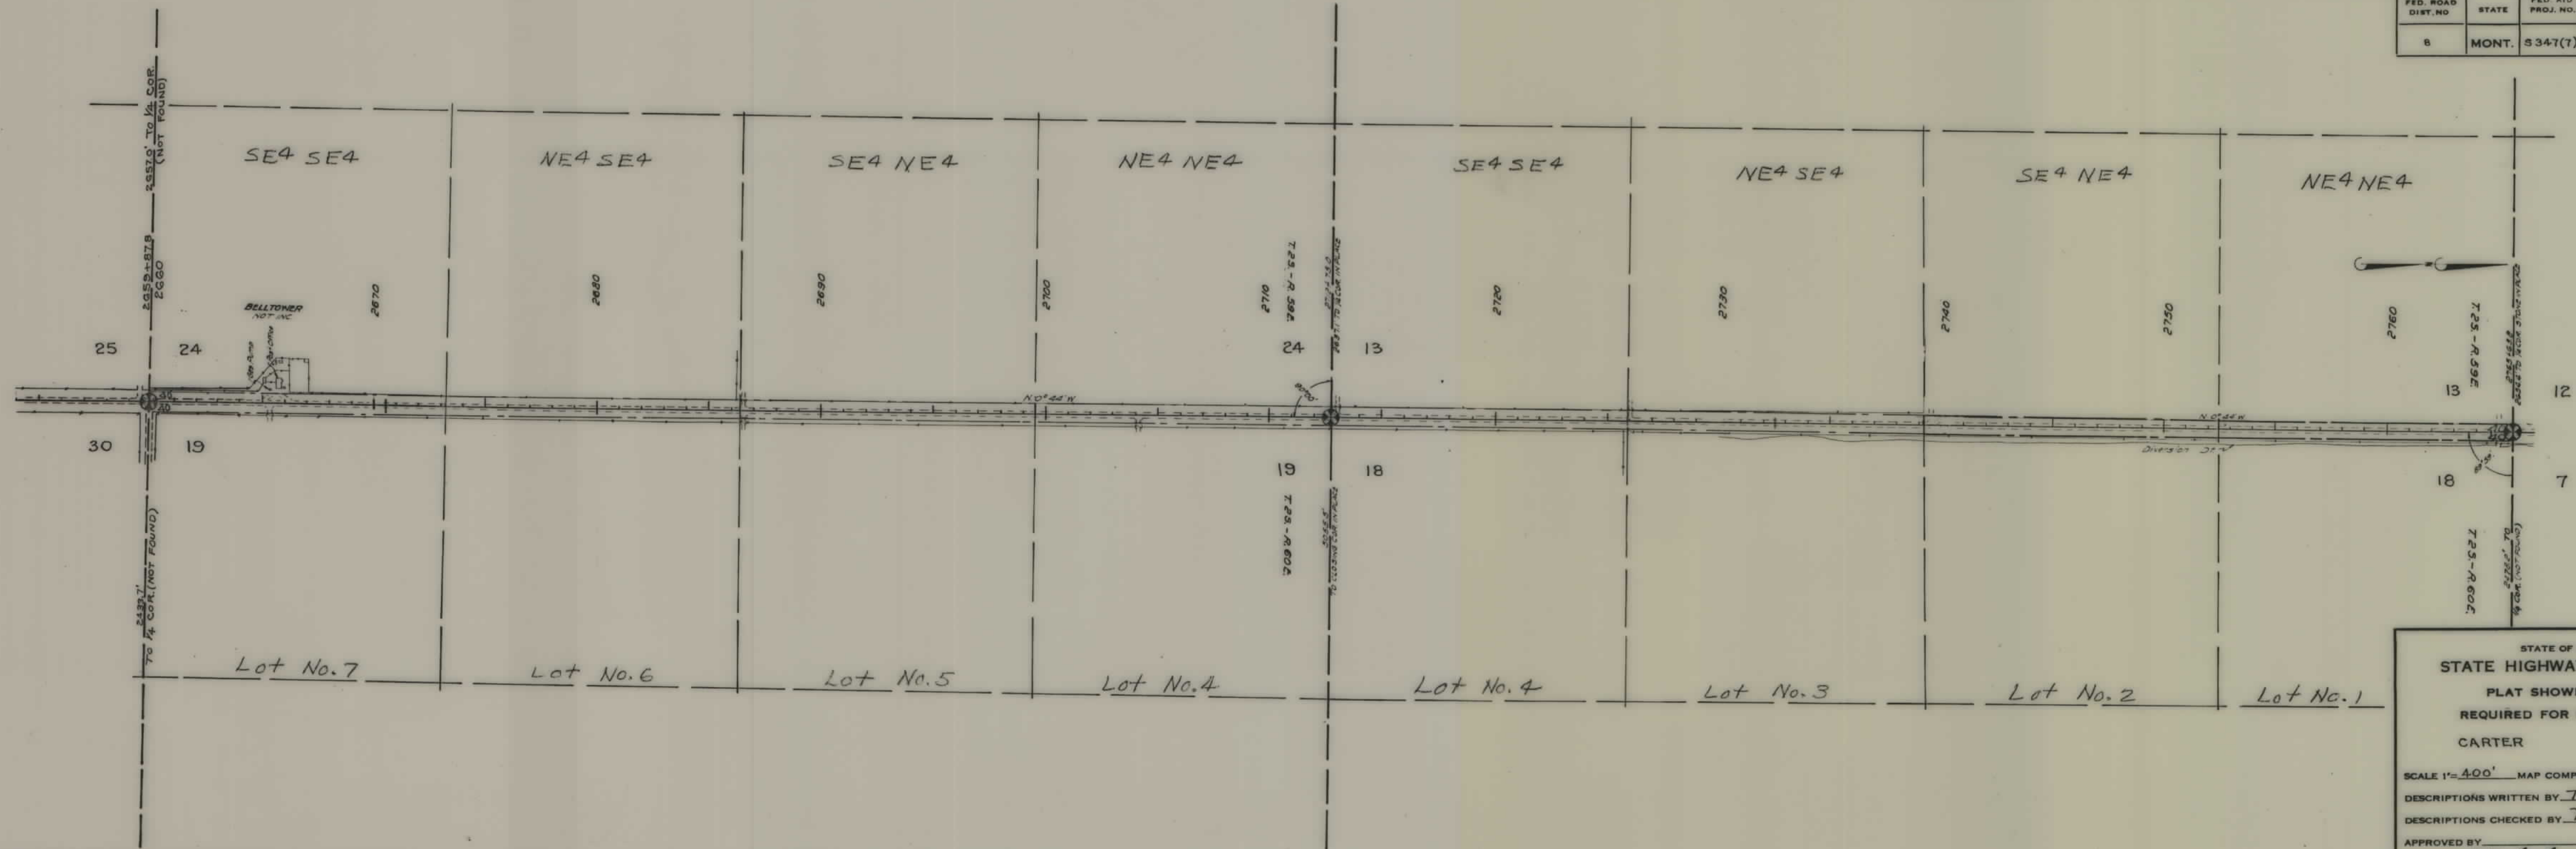

STATE OF MONTANA
STATE HIGHWAY COMMISSION
PLAT SHOWING LAND
REQUIRED FOR RIGHT OF WAY
CARTER COUNTY

SCALE 1"=400' MAP COMPLETED 4-17-52
DESCRIPTIONS WRITTEN BY T.H.V. DATE 4-17-52
DESCRIPTIONS CHECKED BY M.B. DATE 4-17-52
APPROVED BY _____ PLANS DEPT.
APPROVED BY Malcolm Borden R/W ENGINEER

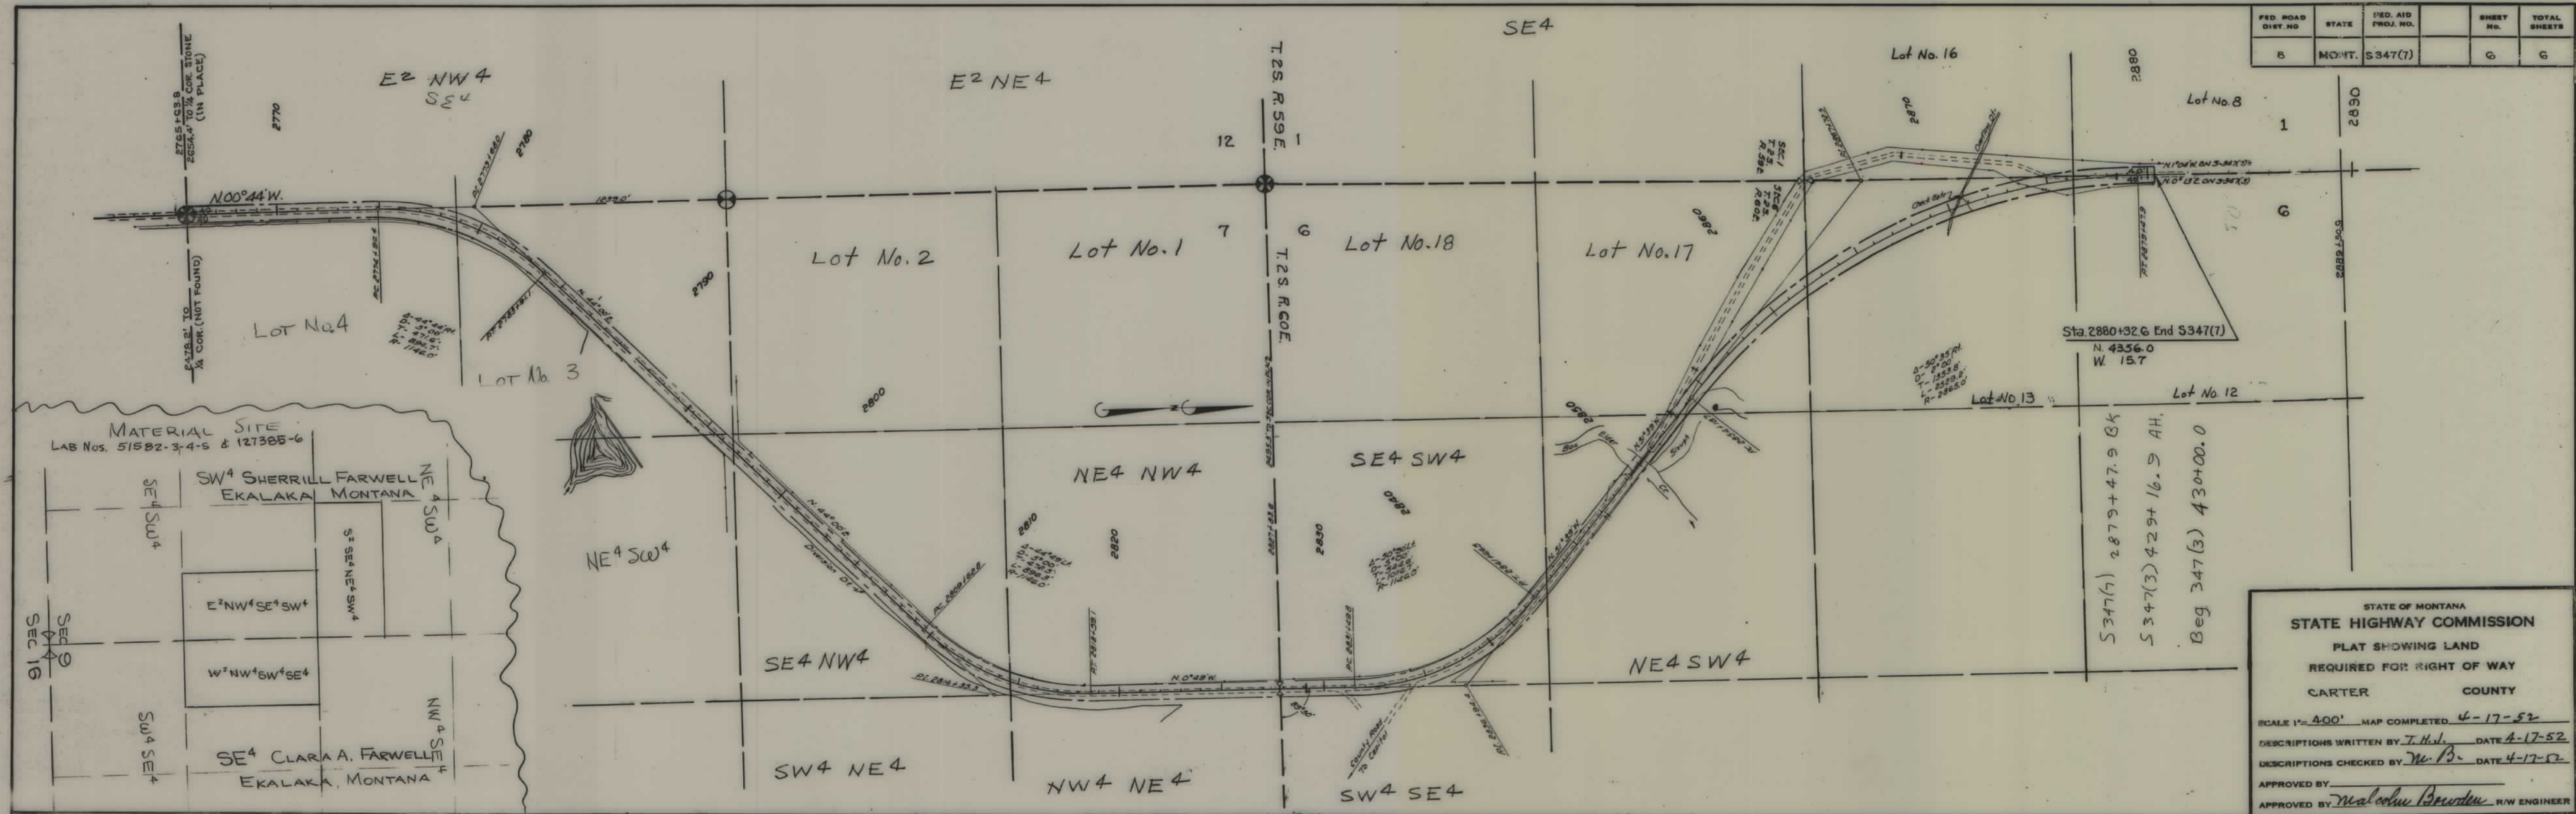

FED. ROAD DIST. NO.	STATE	FED. AID PROJ. NO.	SHEET NO.	TOTAL SHEETS
8	MONT.	S347(7)	6	6

STATE OF MONTANA
STATE HIGHWAY COMMISSION
PLAT SHOWING LAND
REQUIRED FOR RIGHT OF WAY
CARTER COUNTY

SCALE 1"=400' MAP COMPLETED 4-17-52
DESCRIPTIONS WRITTEN BY T.H.V. DATE 4-17-52
DESCRIPTIONS CHECKED BY M.B. DATE 4-17-52
APPROVED BY _____
APPROVED BY Malcolm Bowden R/W ENGINEER