



PLANS
NOT
TO
SCALE

FED. ROAD DIST. NO.	STATE	FED. AID NO.	R/W NO.	SHEET NO.	TOTAL SHEETS
8	MCNT	5348(7)	3348-05	2	4

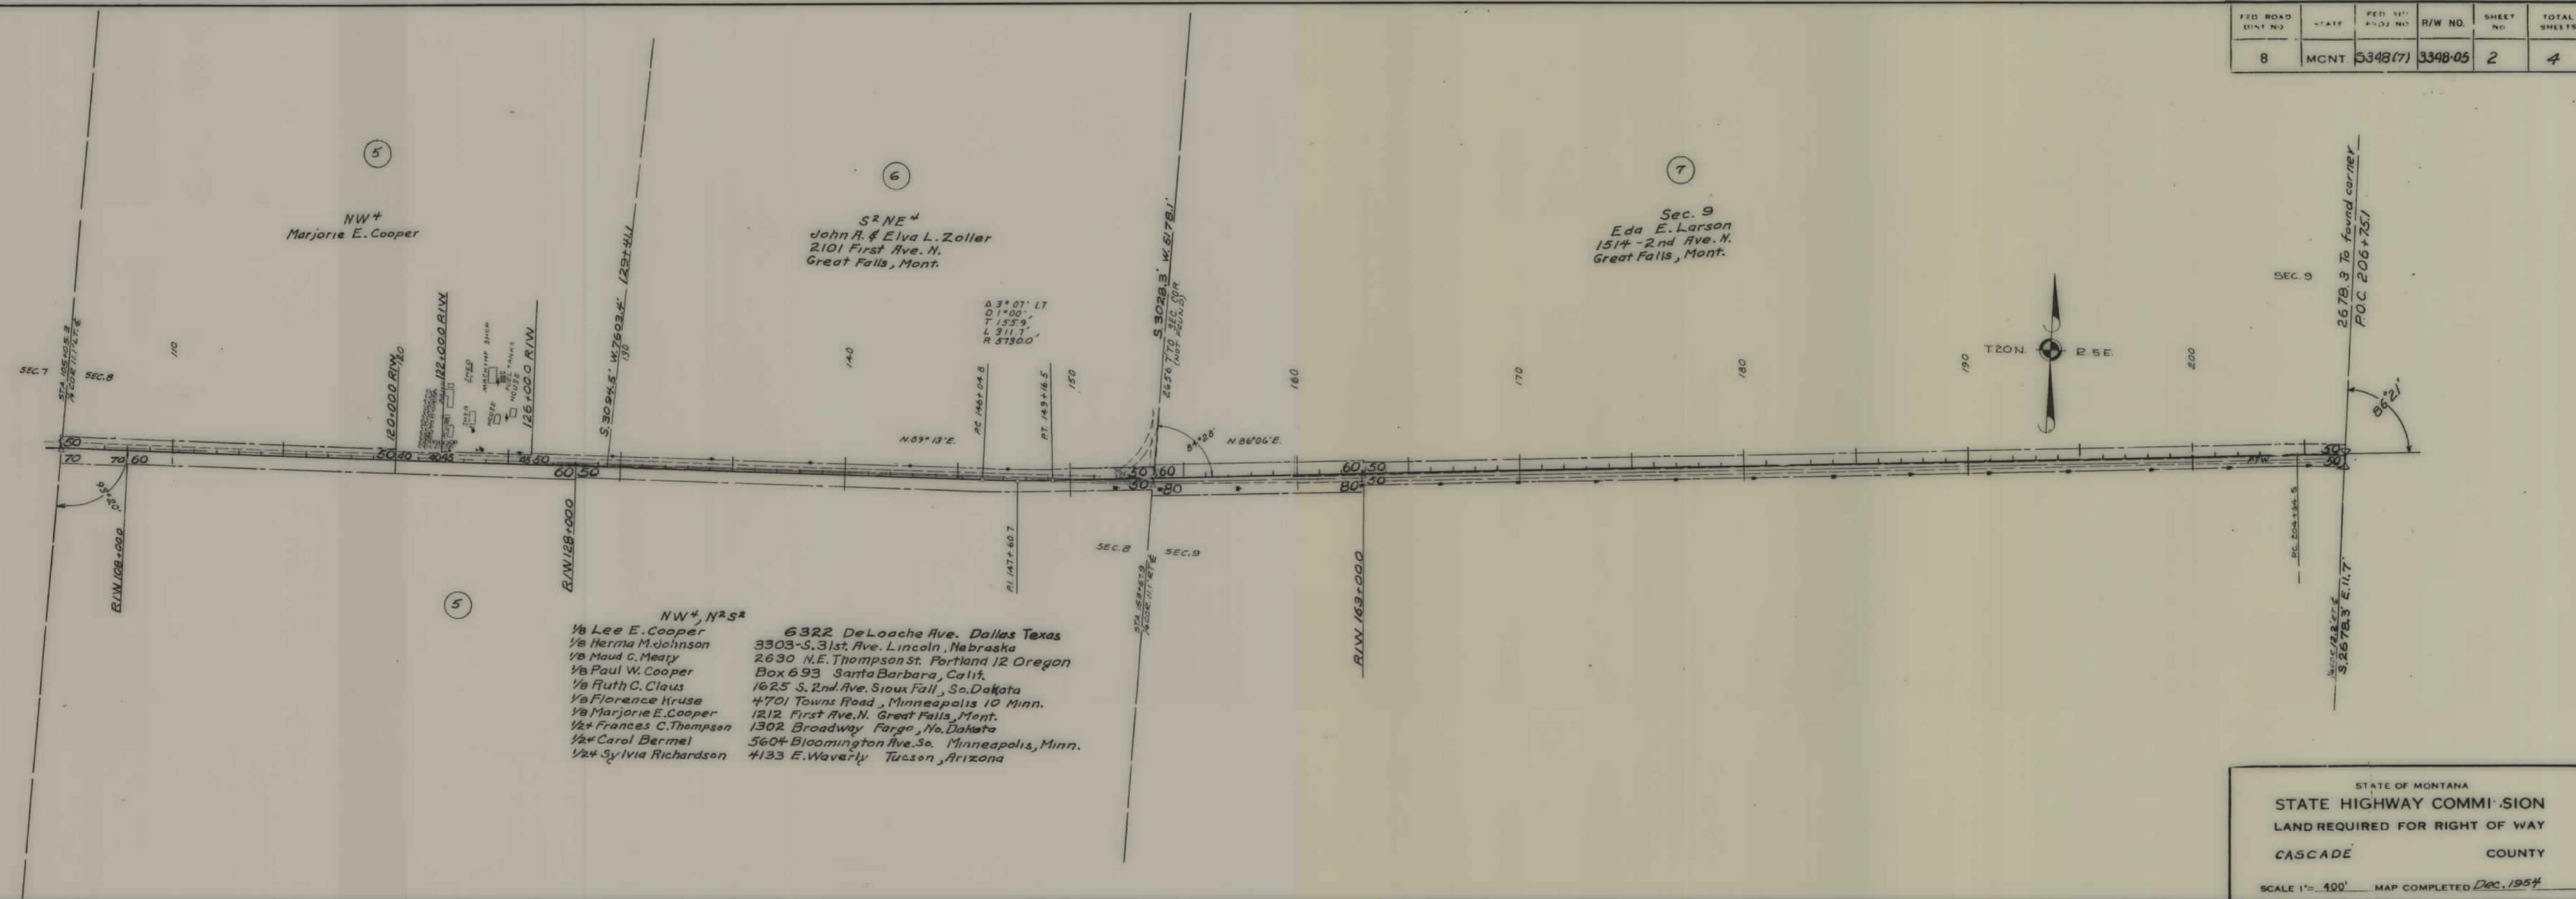

FED. ROAD DIST. NO.	STATE	FED. AID PROJ. NO.	R/W NO.	SHEET NO.	TOTAL SHEETS
8	MONT.	5-348(7)	3348-05	3	4

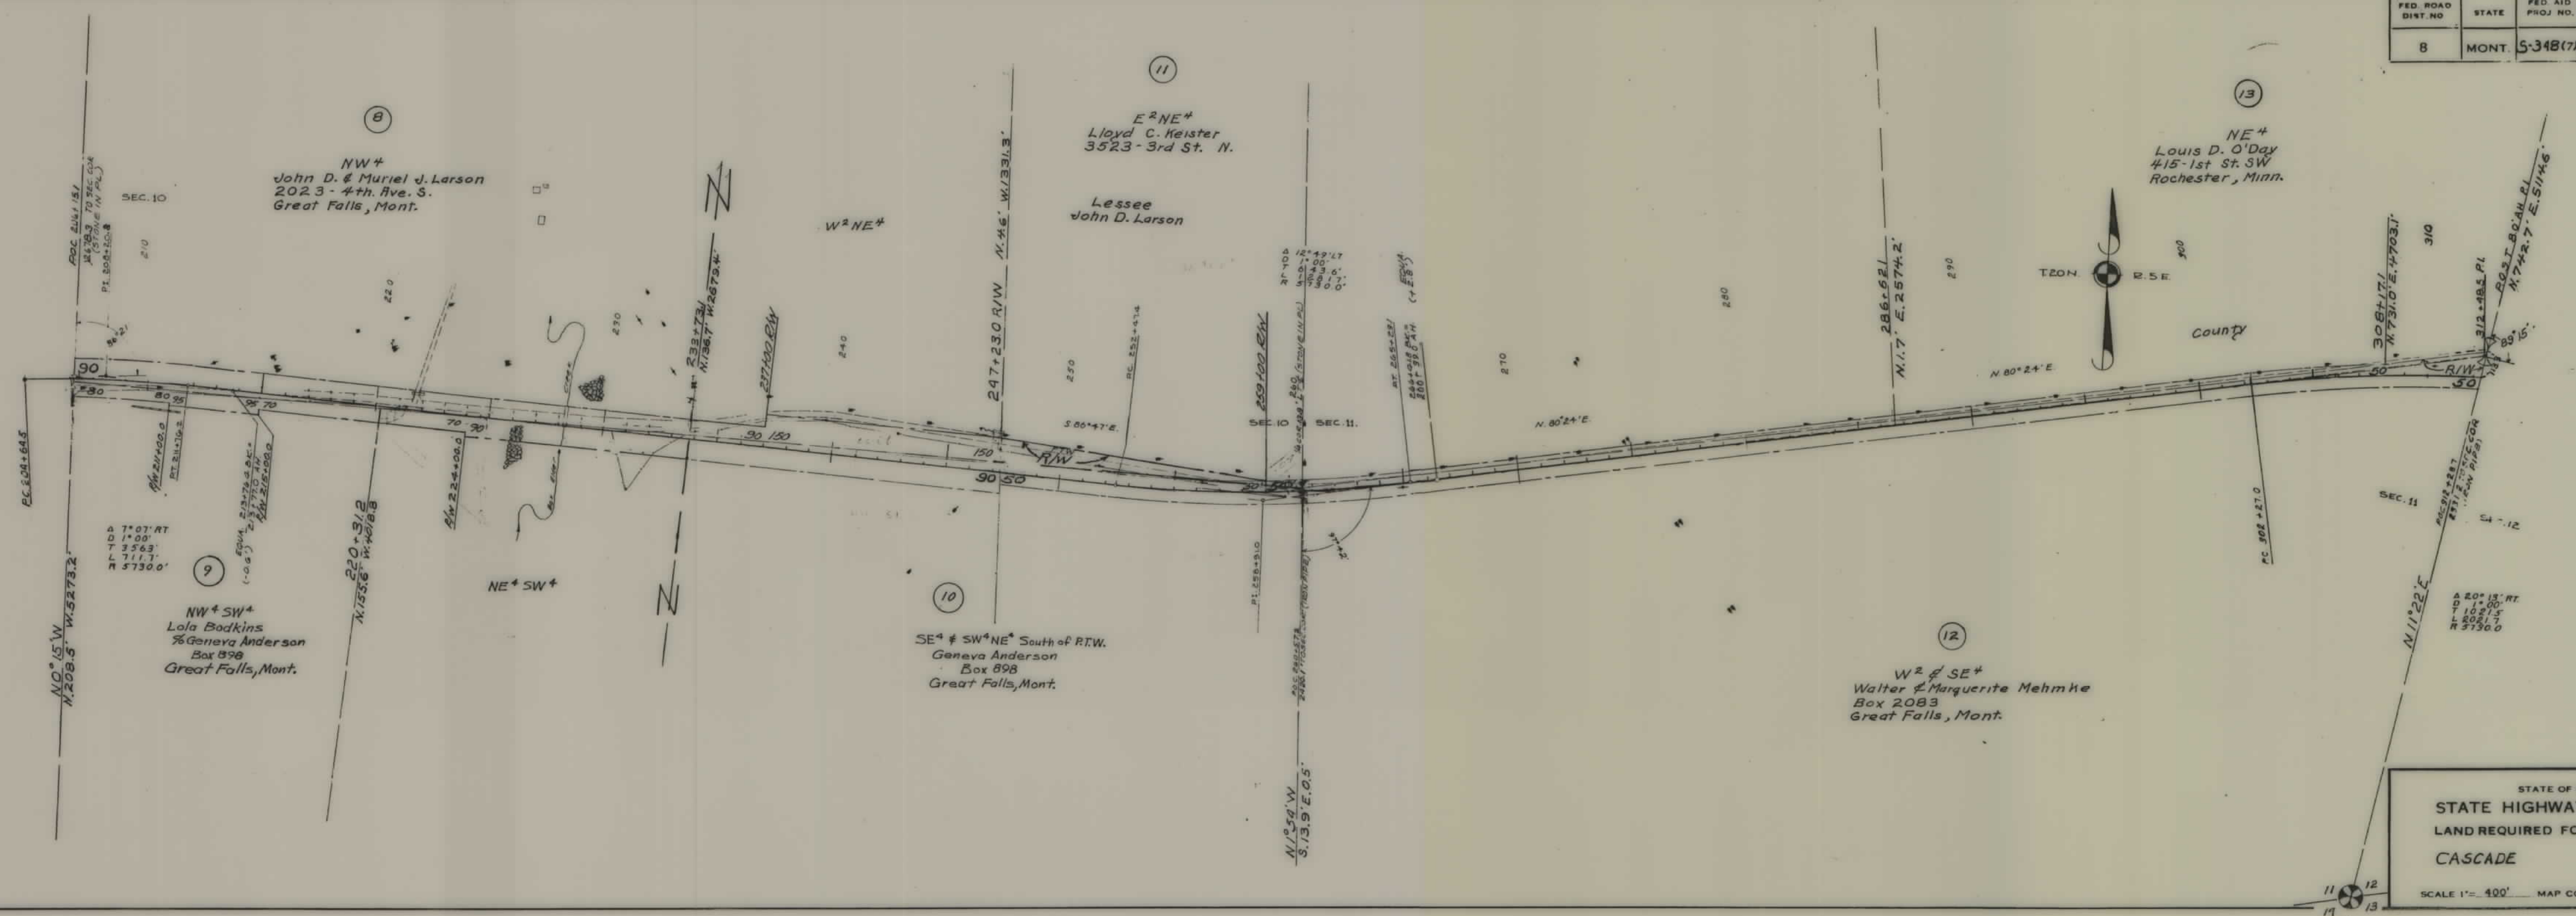

STATE OF MONTANA
 STATE HIGHWAY COMMISSION
 LAND REQUIRED FOR RIGHT OF WAY
 CASCADE COUNTY
 SCALE 1" = 400' MAP COMPLETED Dec. 1954

