



PLANS
NOT
TO
SCALE

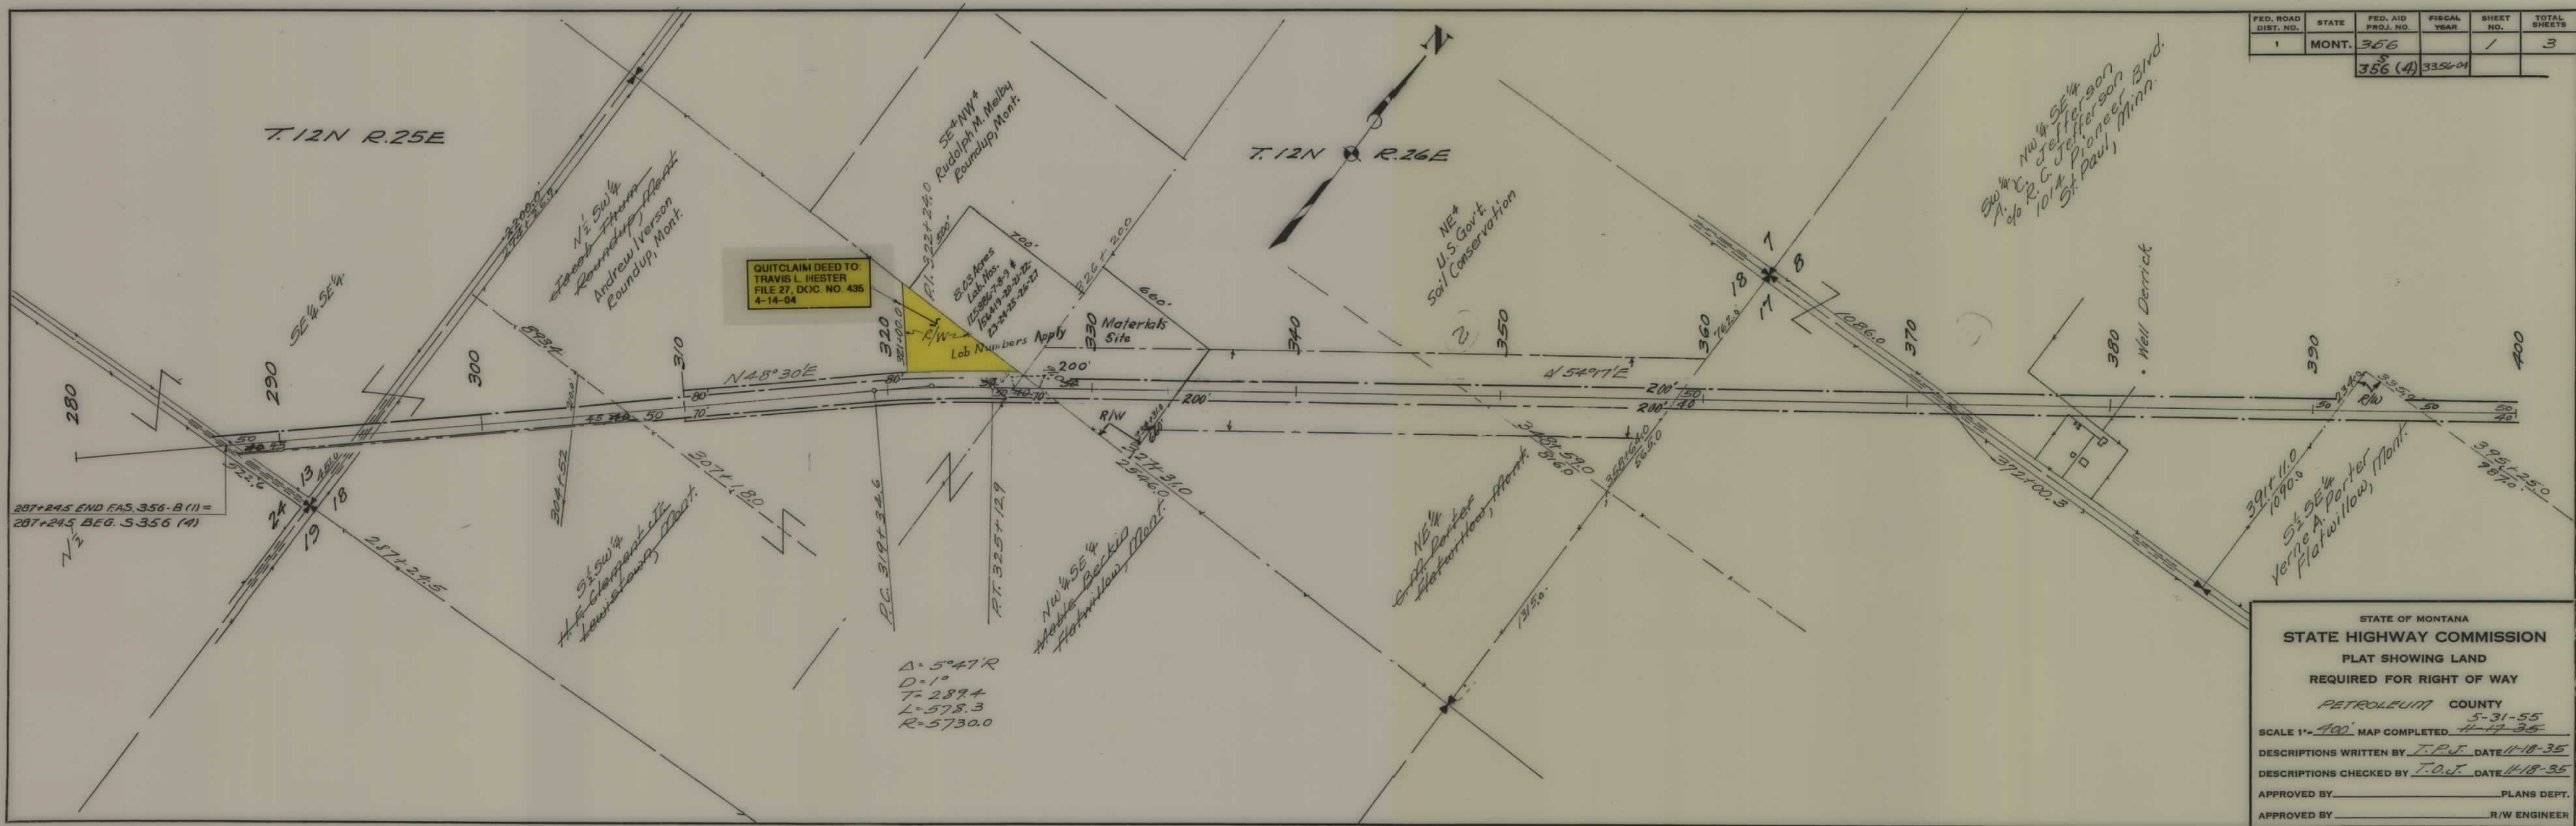


FED. ROAD DIST. NO.	STATE	FED. AID PROJ. NO.	FISCAL YEAR	SHEET NO.	TOTAL SHEETS
1	MONT.	356		1	3
		356 (4)	3356-01		

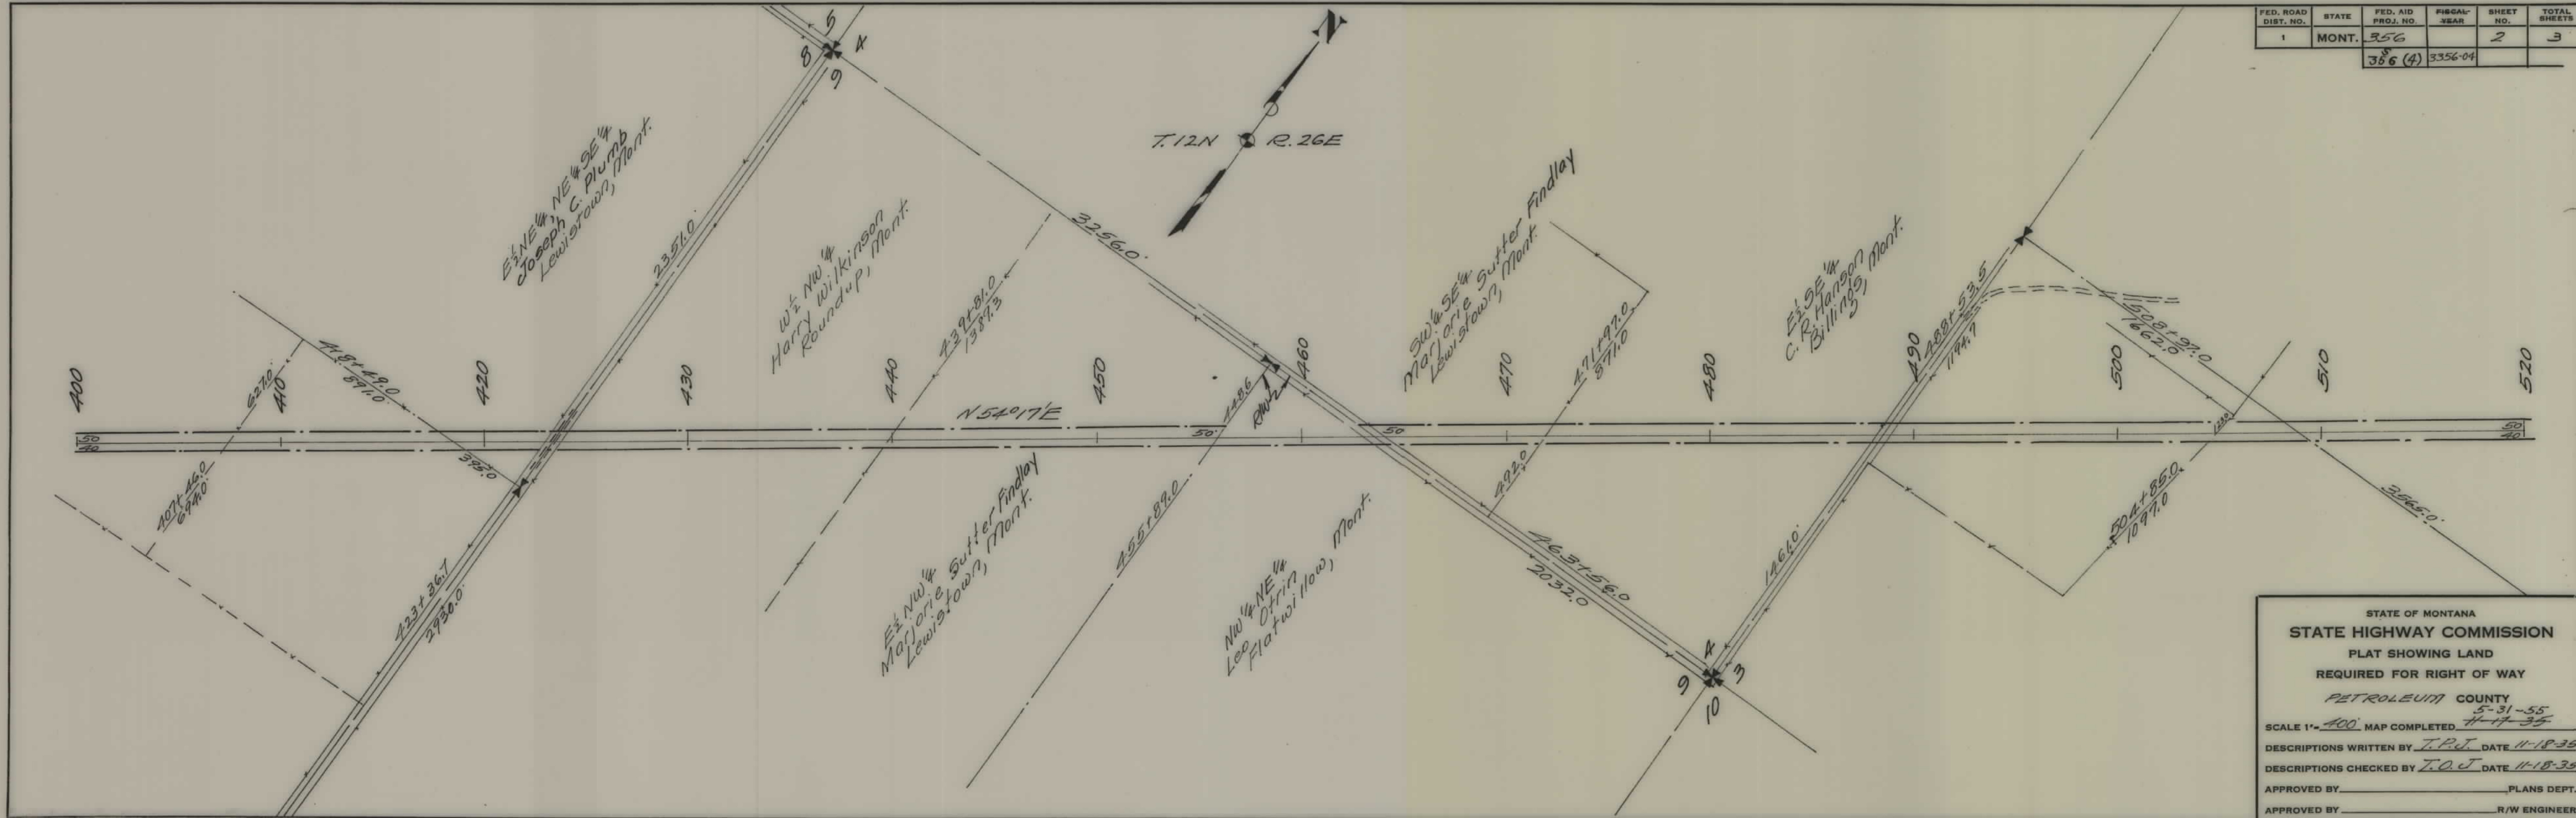

FED. ROAD DIST. NO.	STATE	FED. AID PROJ. NO.	FISCAL YEAR	SHEET NO.	TOTAL SHEETS
1	MONT.	356		2	3
		356 (4)	3356-04		

STATE OF MONTANA
STATE HIGHWAY COMMISSION
 PLAT SHOWING LAND
 REQUIRED FOR RIGHT OF WAY
 PETROLEUM COUNTY
 5-31-55
 11-17-35
 SCALE 1"=400' MAP COMPLETED
 DESCRIPTIONS WRITTEN BY T.P.J. DATE 11-18-35
 DESCRIPTIONS CHECKED BY T.O.J. DATE 11-18-35
 APPROVED BY _____ PLANS DEPT.
 APPROVED BY _____ R/W ENGINEER

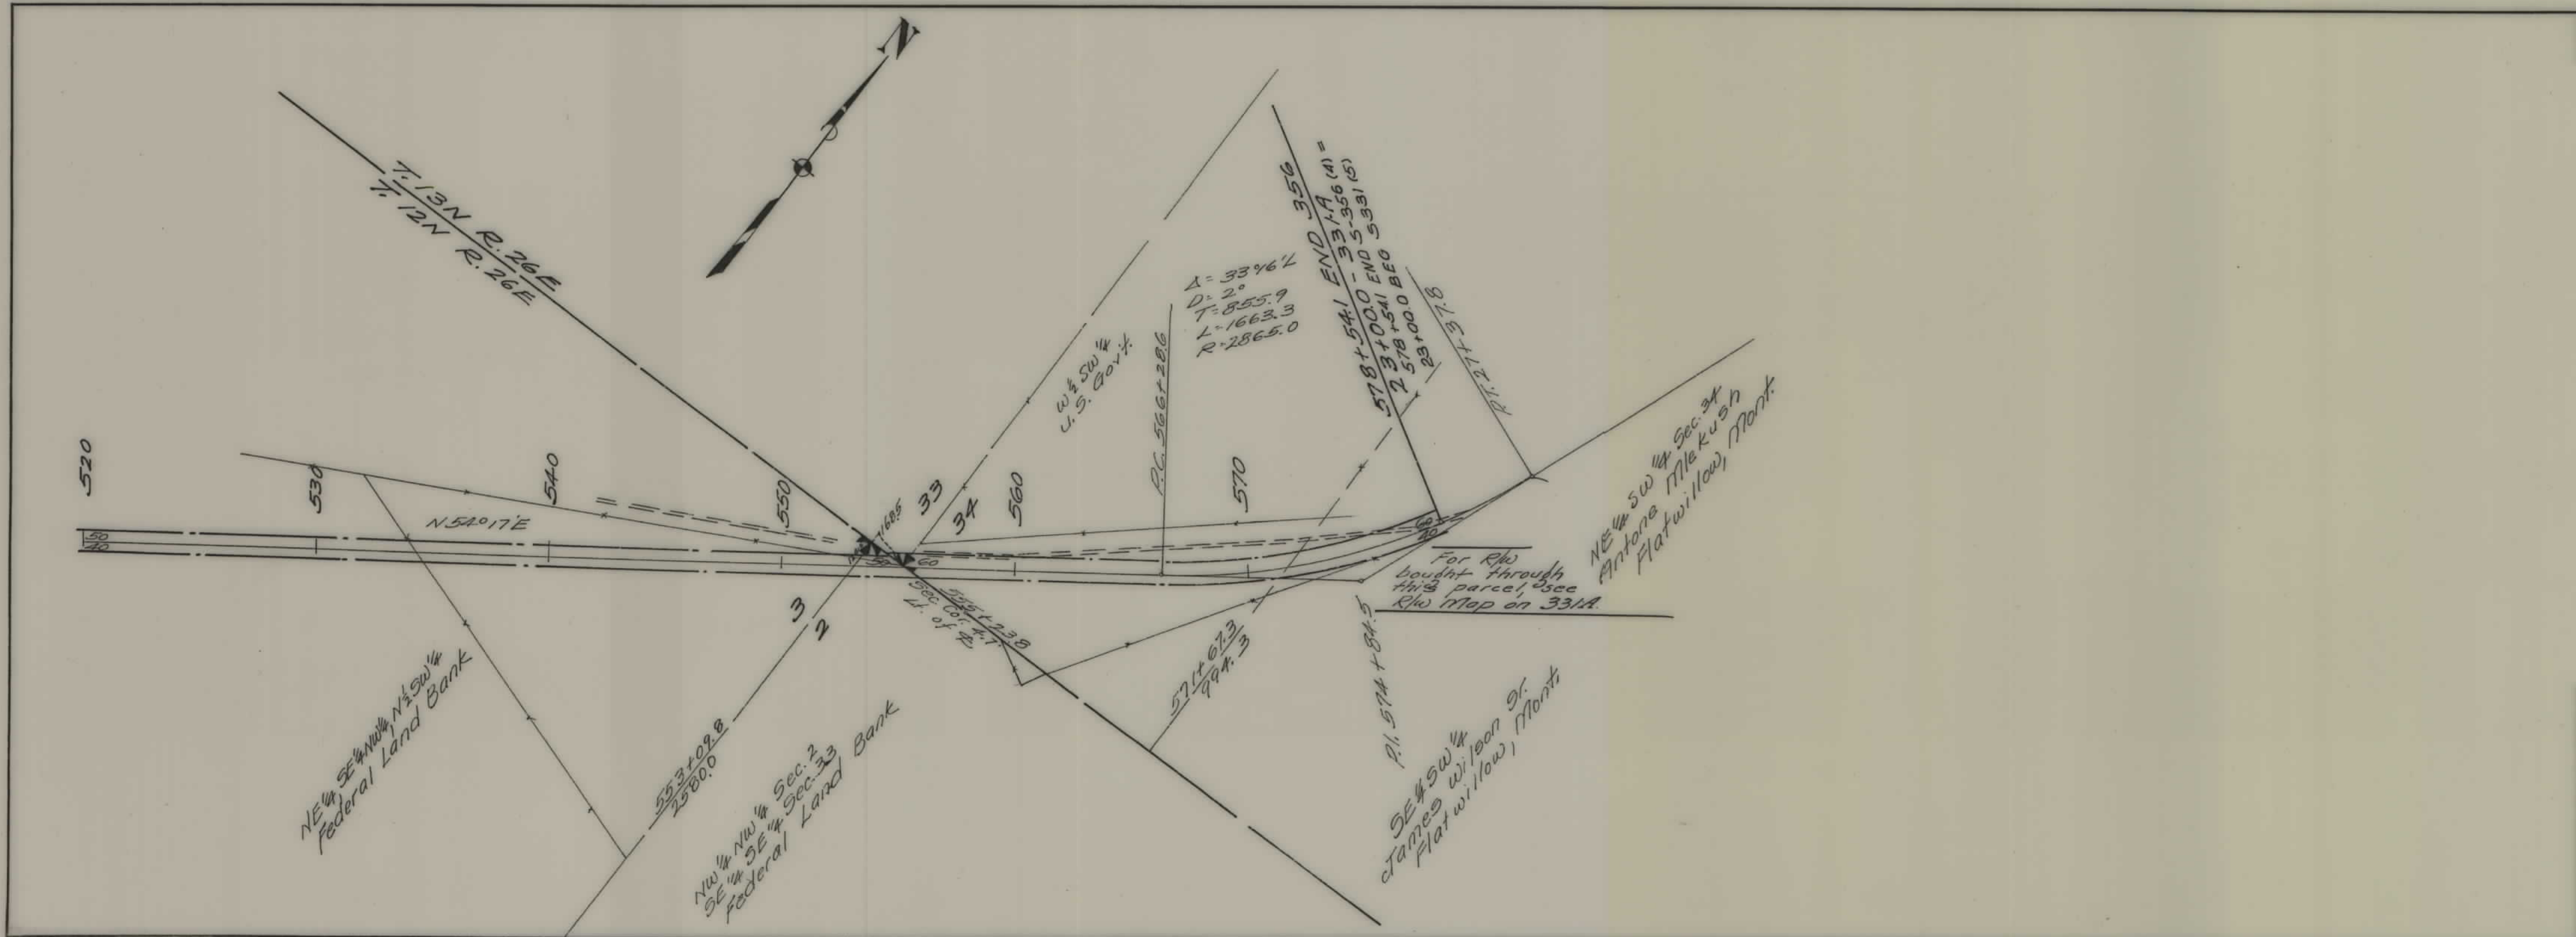

FED. ROAD DIST. NO.	STATE	FED. AID PROJ. NO.	FISCAL YEAR	SHEET NO.	TOTAL SHEETS
1	MONT.	356		3	3
		356 (4)	3356-04		

STATE OF MONTANA
STATE HIGHWAY COMMISSION
PLAT SHOWING LAND
REQUIRED FOR RIGHT OF WAY
PETROLEUM COUNTY

SCALE 1"=400' MAP COMPLETED 5-31-55
DESCRIPTIONS WRITTEN BY T.P.J. DATE 11-18-35
DESCRIPTIONS CHECKED BY T.O.J. DATE 11-18-35

APPROVED BY _____ PLANS DEPT.
APPROVED BY _____ R/W ENGINEER