

PLANS
NOT
TO
SCALE

DEPARTMENT OF THE INTERIOR - BUREAU OF LAND MANAGEMENT
LAND OFFICE - BILLINGS, MONTANA

I hereby certify that the right of way and the material sites as shown in hatching on the two sheets of this set of maps, consisting of sheets 1 and 2 of Montana S 359 (2), affect only unappropriated and unreserved public land:

- W 1/4 Sec. 27, T 14 N, R 55 E.
- SE 1/4 Sec. 33, T 14 N, R 55 E.
- SW 1/4 Sec. 15, T 14 N, R 55 E.
- SW 1/4 Sec. 15, T 14 N, R 55 E.
- SE 1/4 Sec. 3, T 14 N, R 55 E.


- Right of Way
- Materials Site
- Right of Way
- Materials Site
- Materials Site

Nov. 14 1956
(Date)
R 502

Theo. E. Anheer
THEO. E. ANHEER, Manager

FED. ROAD DIST. NO.	STATE	FED. AID PROJ. NO.	R/W NO.	SHEET NO.	TOTAL SHEETS
9	MONT.	S-359(2)	3359-02	1	2

Stanton to Conch. 10/24/56

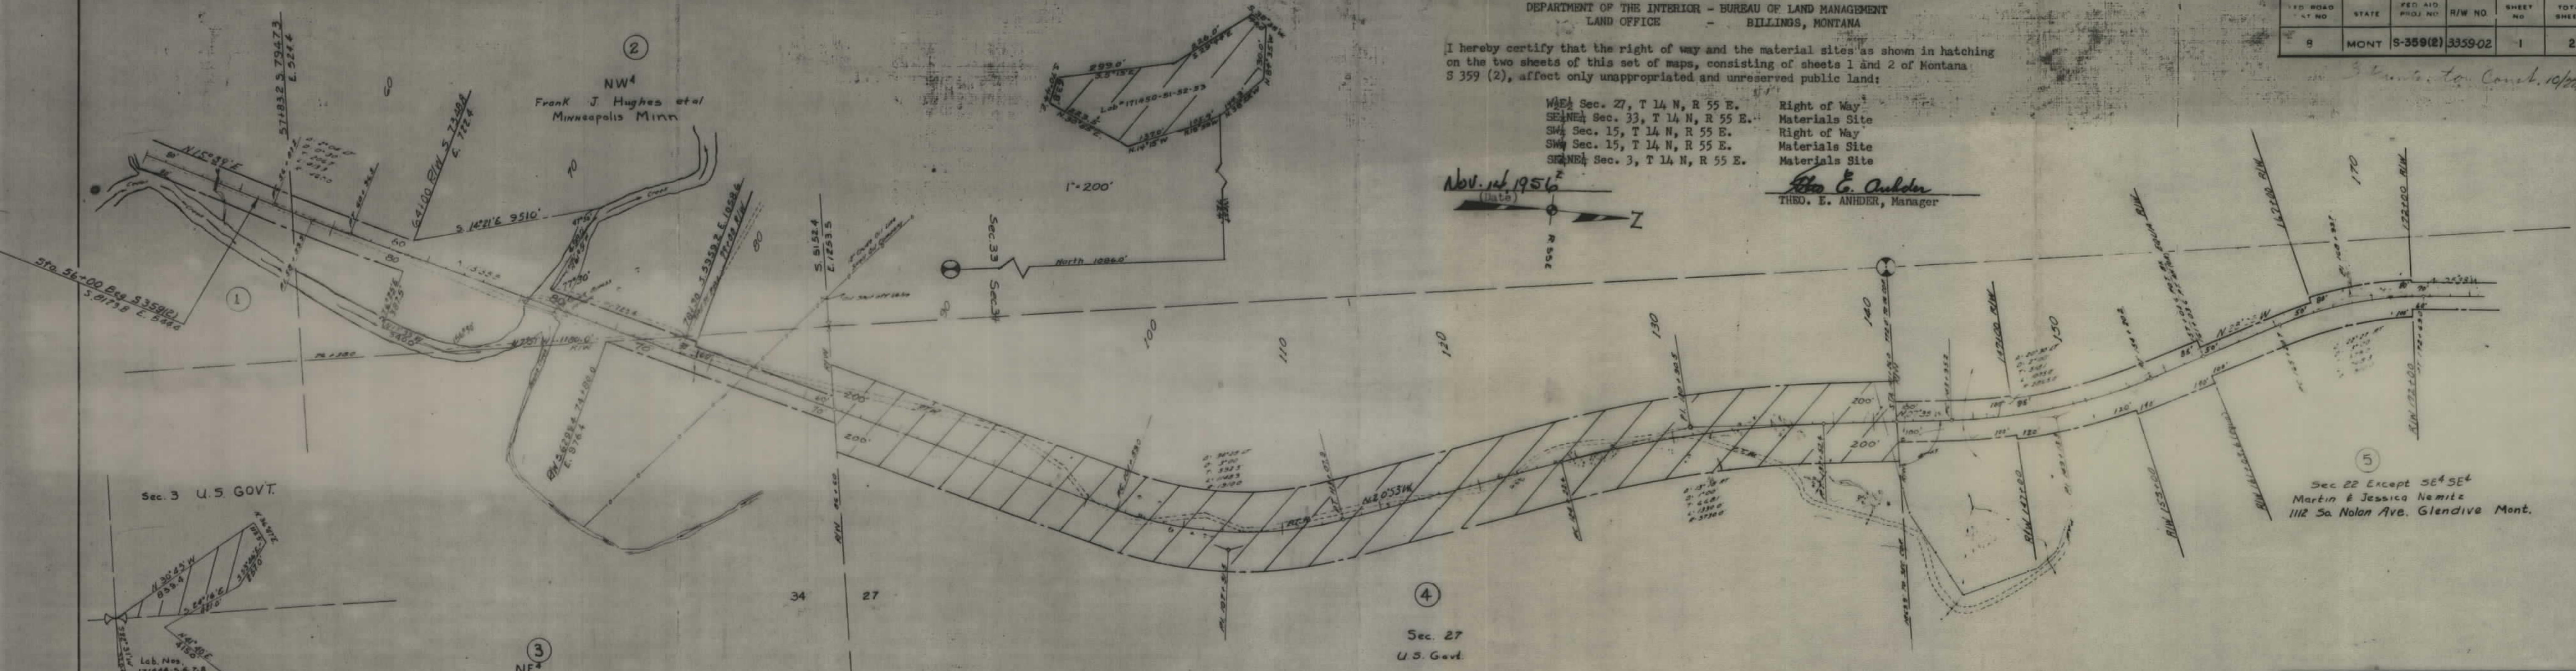

Sec. 3 U.S. GOVT.

NE 1/4
3

W.L. Gertson
113 Borden, Glendive Mont.
Cont. Pur. Pauline I. James
Glendive Montana

4
Sec. 27
U.S. Govt.

5
Sec. 22 Except SE 1/4 SE 1/4
Martin & Jessica Nemitz
1112 So. Nolan Ave. Glendive Mont.

STATE OF MONTANA
STATE HIGHWAY COMMISSION
LAND REQUIRED FOR RIGHT OF WAY
DAWSON COUNTY
SCALE 1" = 400' MAP COMPLETED 10-22-56

