


PLANS
NOT
TO
SCALE

OWNERSHIPS								
PARCEL	NAME	ADDRESS	TOTAL AREA	GROSS R/W AREA	P.T.W. AREA	AREA TO BE ACQUIRED	REMAINDER LEFT	REMAINDER RIGHT
4	MARTIN & JESSIE NEMITZ	1112 SO. NODULAN, GLENDIVE, MONTANA	4422.3 AC.	18.6 AC.		18.6 AC.	4251.1 AC.	3978.6 AC.
5	JESSE ENGLE	GLENDIVE, MONT.	393.8 "	16.7 "	2.8 AC.	13.9 "	977.1 "	1.8 AC.
6	THE UNITED STATES GOVERNMENT			18.3 "		18.3 "		3.6 "
13	DAWSON COUNTY	"FOR CATTLE GUARD ONLY"						

FED. ROAD DIST. NO.	STATE OF	FED. AID PROJECT NUMBERS	STATE NO.	SHEET NO.	TOTAL SHEETS
8	MONTANA	CONST. NO. R/W NO.	3359-08	3	6

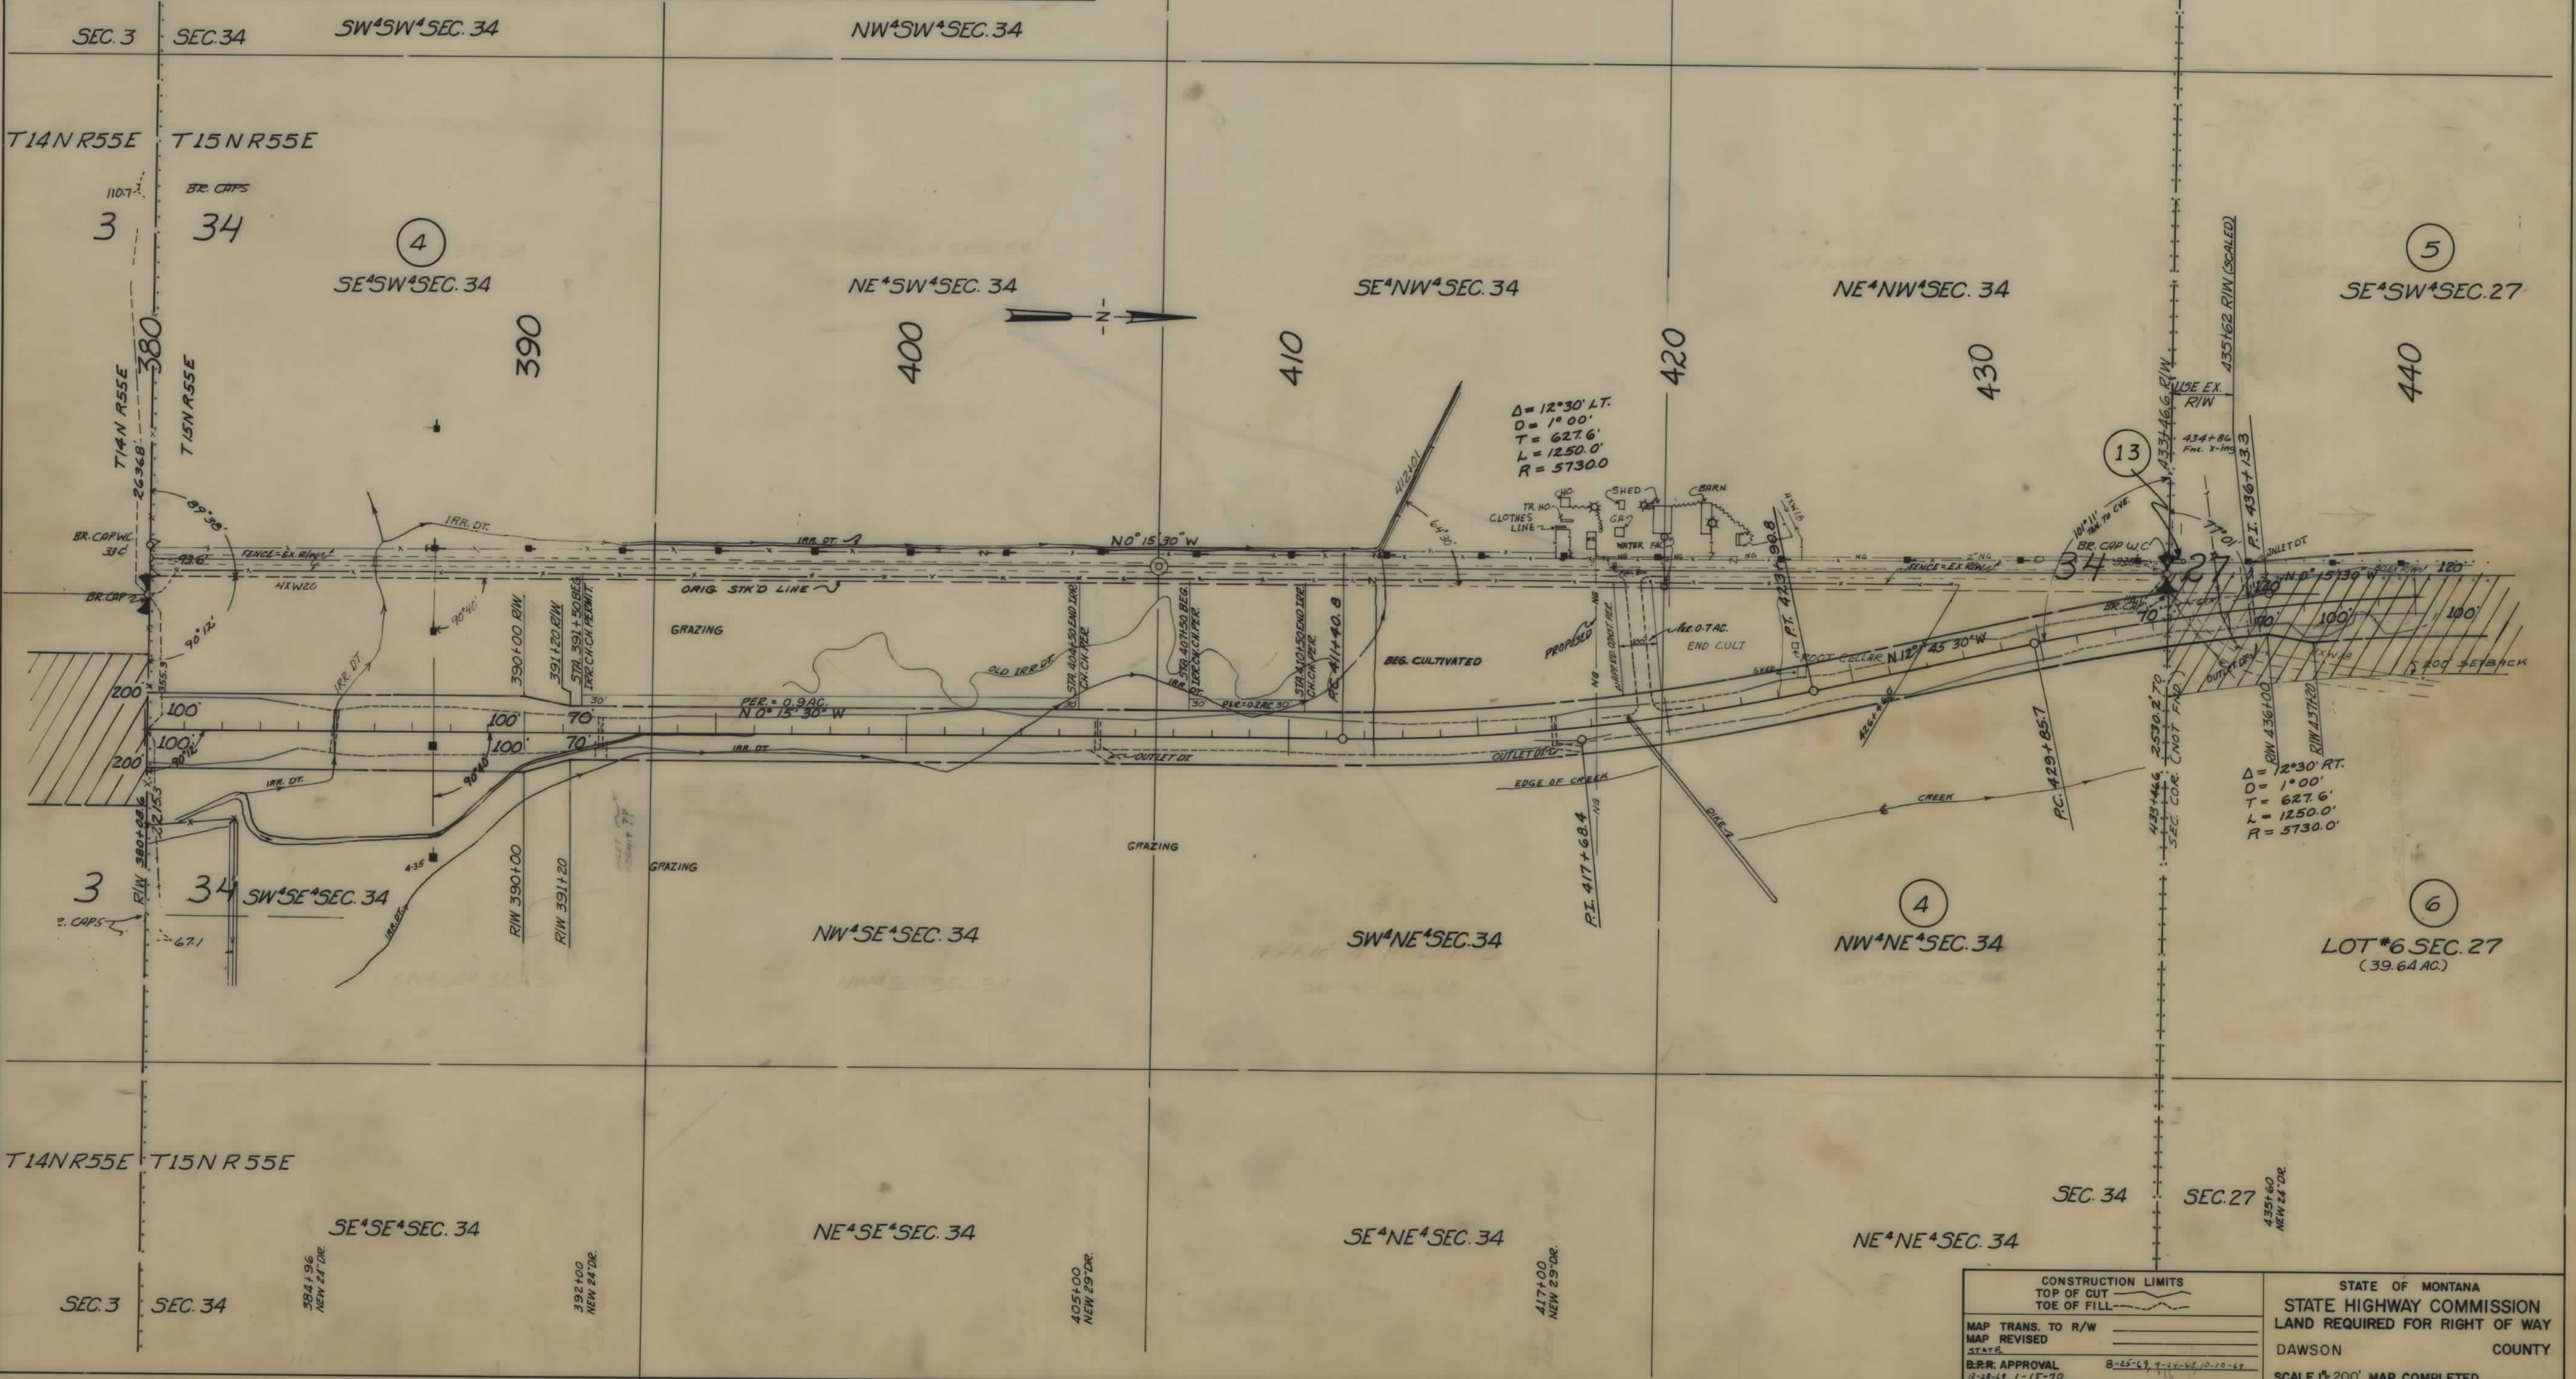

CONSTRUCTION LIMITS TOP OF CUT TOE OF FILL		STATE OF MONTANA STATE HIGHWAY COMMISSION LAND REQUIRED FOR RIGHT OF WAY	
MAP TRANS. TO R/W		DAWSON	COUNTY
MAP REVISED		SCALE 1"=200' MAP COMPLETED	
STATE			
B.R.R. APPROVAL	8-25-69, 9-14-69, 10-10-69		
DATE	11-28-69, 1-15-70		

OWNERSHIPS									
PARCEL	NAME	ADDRESS	TOTAL AREA	GROSS R/W AREA	P.T.W. AREA	AREA TO BE ACQUIRED	REMAINDER		CONST. PERMIT AREA
							LEFT	RIGHT	
5	JESSE ENGLE	GLENDAVE, MONT.	993.8 AC.	16.7 AC.	2.8 AC.	13.9 AC.	977.1 AC.		* 3.6 AC.
8	ARLENE H. & L. LESLIE CROCKETT	900 SO. PEARSON, GLENDAVE, MONT.	239.2 "	14.9 "	2.4 AC.	12.5 "	36.1 "	188.2 AC.	
9	PARAFFIN SERVICE INC.	BOX 19B, " "	5.0 "	0.8 "		0.8 "		4.2 "	
10	JESSE ENGLE	" "		14.7 "	4.4 "	10.3 "			
11	THE NORTHERN PACIFIC RAILWAY	ST. PAUL, MINNESOTA		3.8 "		3.8 "			1.1 AC.
12	JESSE ENGLE	GLENDAVE, MONT.							

FED. ROAD DIST. NO.	STATE OF	FED. AID PROJECT NUMBERS		STATE NO.	SHEET NO.	TOTAL SHEETS
8	MONTANA	CONST. NO.	R/W NO.			
			S-359(8)	3359-08	5	6



