


PLANS
NOT
TO
SCALE


OWNERSHIPS							
PARCEL	NAME	ADDRESS	TOTAL AREA	GROSS R/W AREA	R.T.W. AREA	AREA TO BE ACQUIRED	REMAINDER
							LEFT RIGHT
1	TRIANGLE TIRE CORP.	GREAT FALLS, MONT.	39,122 S.F.	4,929 S.F.		4,929 S.F.	34,193 S.F.
2	CASCADE COUNTY	" "		1.85 AC.		1.85 AC.	
3	CHARLES B. & FLORENCE H. SNYDER	BLACK EAGLE, "	2.87 AC.	0.29 AC.		0.29 AC.	2.58 AC.
4	CHARLES B. & FLORENCE H. SNYDER	" "	15.36 AC.	0.20 AC.		0.20 AC.	15.16 AC.
5	CHAS. & FLORENCE SNYDER - CONT. PUR.	HOWARD H. & ELTA TUNNICLIFF, GR. FALLS	30,000 S.F.	4,583 S.F.		4,583 S.F.	25,417 S.F.
6	CHARLES B. & FLORENCE H. SNYDER	BLACK EAGLE,	15,000 S.F.	2,291 S.F.		2,291 S.F.	12,709 S.F.
7	NORMAN WALZ	140 - 12 AVE. N.W. CALGARY, ALB. CAN.	45,000 S.F.	6,874 S.F.		6,874 S.F.	38,126 S.F.
8	ERWIN H. JOHNSON	3800 - 7TH AVE. SO, GR. FALLS	12.44 AC.	0.28 AC.		0.28 AC.	12.16 AC.
4E	CHARLES B. & FLORENCE H. SNYDER			0.02 AC.		0.02 AC.	
7E	NORMAN WALZ			3,375 S.F.		3,375 S.F.	

FED. ROAD DIST. NO.	STATE OF MONTANA	FED. AID PROJECT NUMBERS	STATE NO.	SHEET NO.	TOTAL SHEETS
8		CONST. NO. R/W NO.	US-382(1)	5382-01	2 3

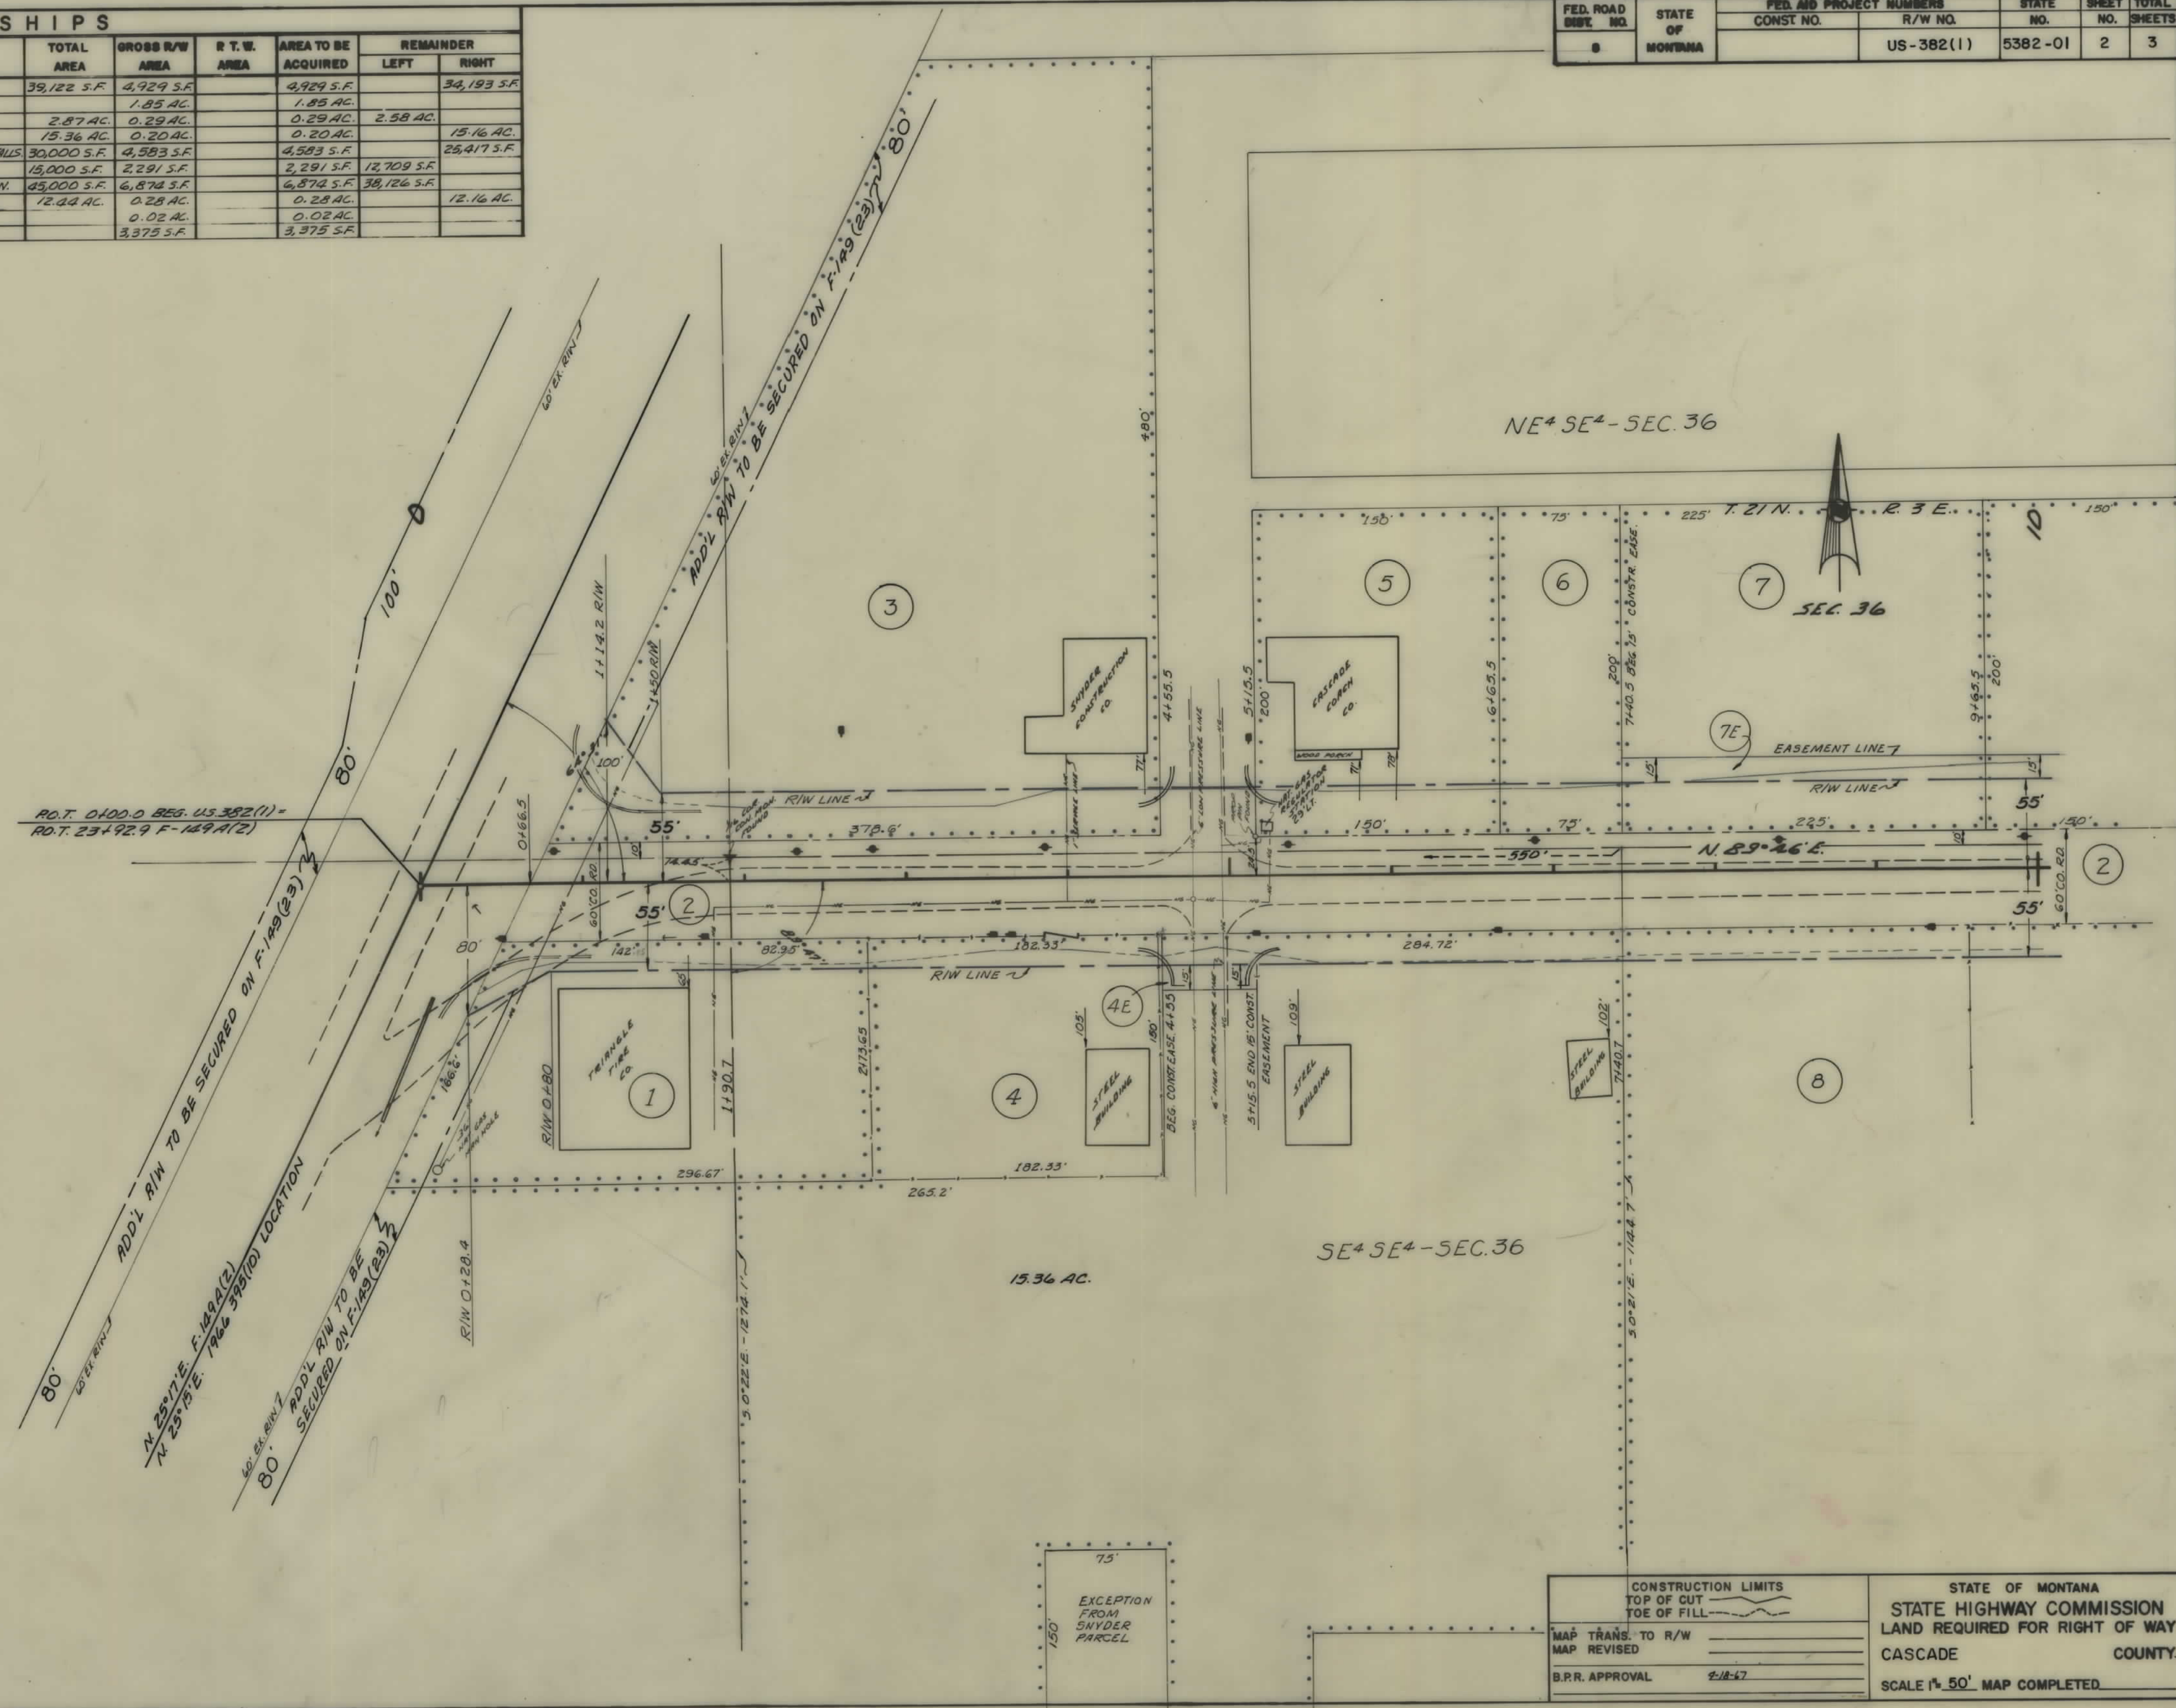

OWNERSHIPS								
PARCEL	NAME	ADDRESS	TOTAL AREA	GROSS R/W AREA	R.T.W. AREA	AREA TO BE ACQUIRED	REMAINDER	
							LEFT	RIGHT
8	ERWIN H. JOHNSON	3800 - 7TH AVE. SO. GR. FALLS, MONT.	12.44 AC.	0.28 AC.		0.28 AC.		12.16 AC.
9	CHARLES B. & FLORENCE H. SNYDER	BLACK EAGLE, MONT.	30,000 S.F.	4,583 S.F.		4,583 S.F.	25,417 S.F.	
10	CHESTER H. & LILLIAN H. PEARSON	2213 - 8TH AVE. SO. GR. FALLS, MONT.	1.12 AC.	0.19 AC.		0.19 AC.	0.93 AC.	
11	L.E. TAYLOR & JOHNSON INC.		30.37 AC.	2.10 AC.		2.10 AC.	28.27 AC.	3.13 AC.
12	NICK LETZ	1320 - 12TH AVE. SO. GR. FALLS	33,430 S.F.	11,069 S.F.		11,069 S.F.	22,361 S.F.	
8E	ERWIN H. JOHNSON			0.07 AC.		0.07 AC.		
9E	CHARLES B. & FLORENCE H. SNYDER			2250 S.F.		2250 S.F.		
10E	CHESTER H. & LILLIAN H. PEARSON			0.15 AC.		0.15 AC.		
11E1	L.E. TAYLOR & JOHNSON INC.			0.45 AC.		0.45 AC.		
11E2	"			0.03 AC.		0.03 AC.		
13E	ANN M. McCLANAHAN et al.	1989 WHITE BEAR, ST. PAUL, MINN.	33,318 S.F.	2,158 S.F.		2,158 S.F.	31,160 S.F.	
14E	CLAYTON F. FRIEBRANZ			150 "		150 "		

FED. ROAD DIST. NO.	STATE OF	FED. AID PROJECT NUMBERS	STATE NO.	SHEET NO.	TOTAL SHEETS
8	MONTANA	CONST. NO. R/W NO.			
		US-382(1)	5382-01	3	3

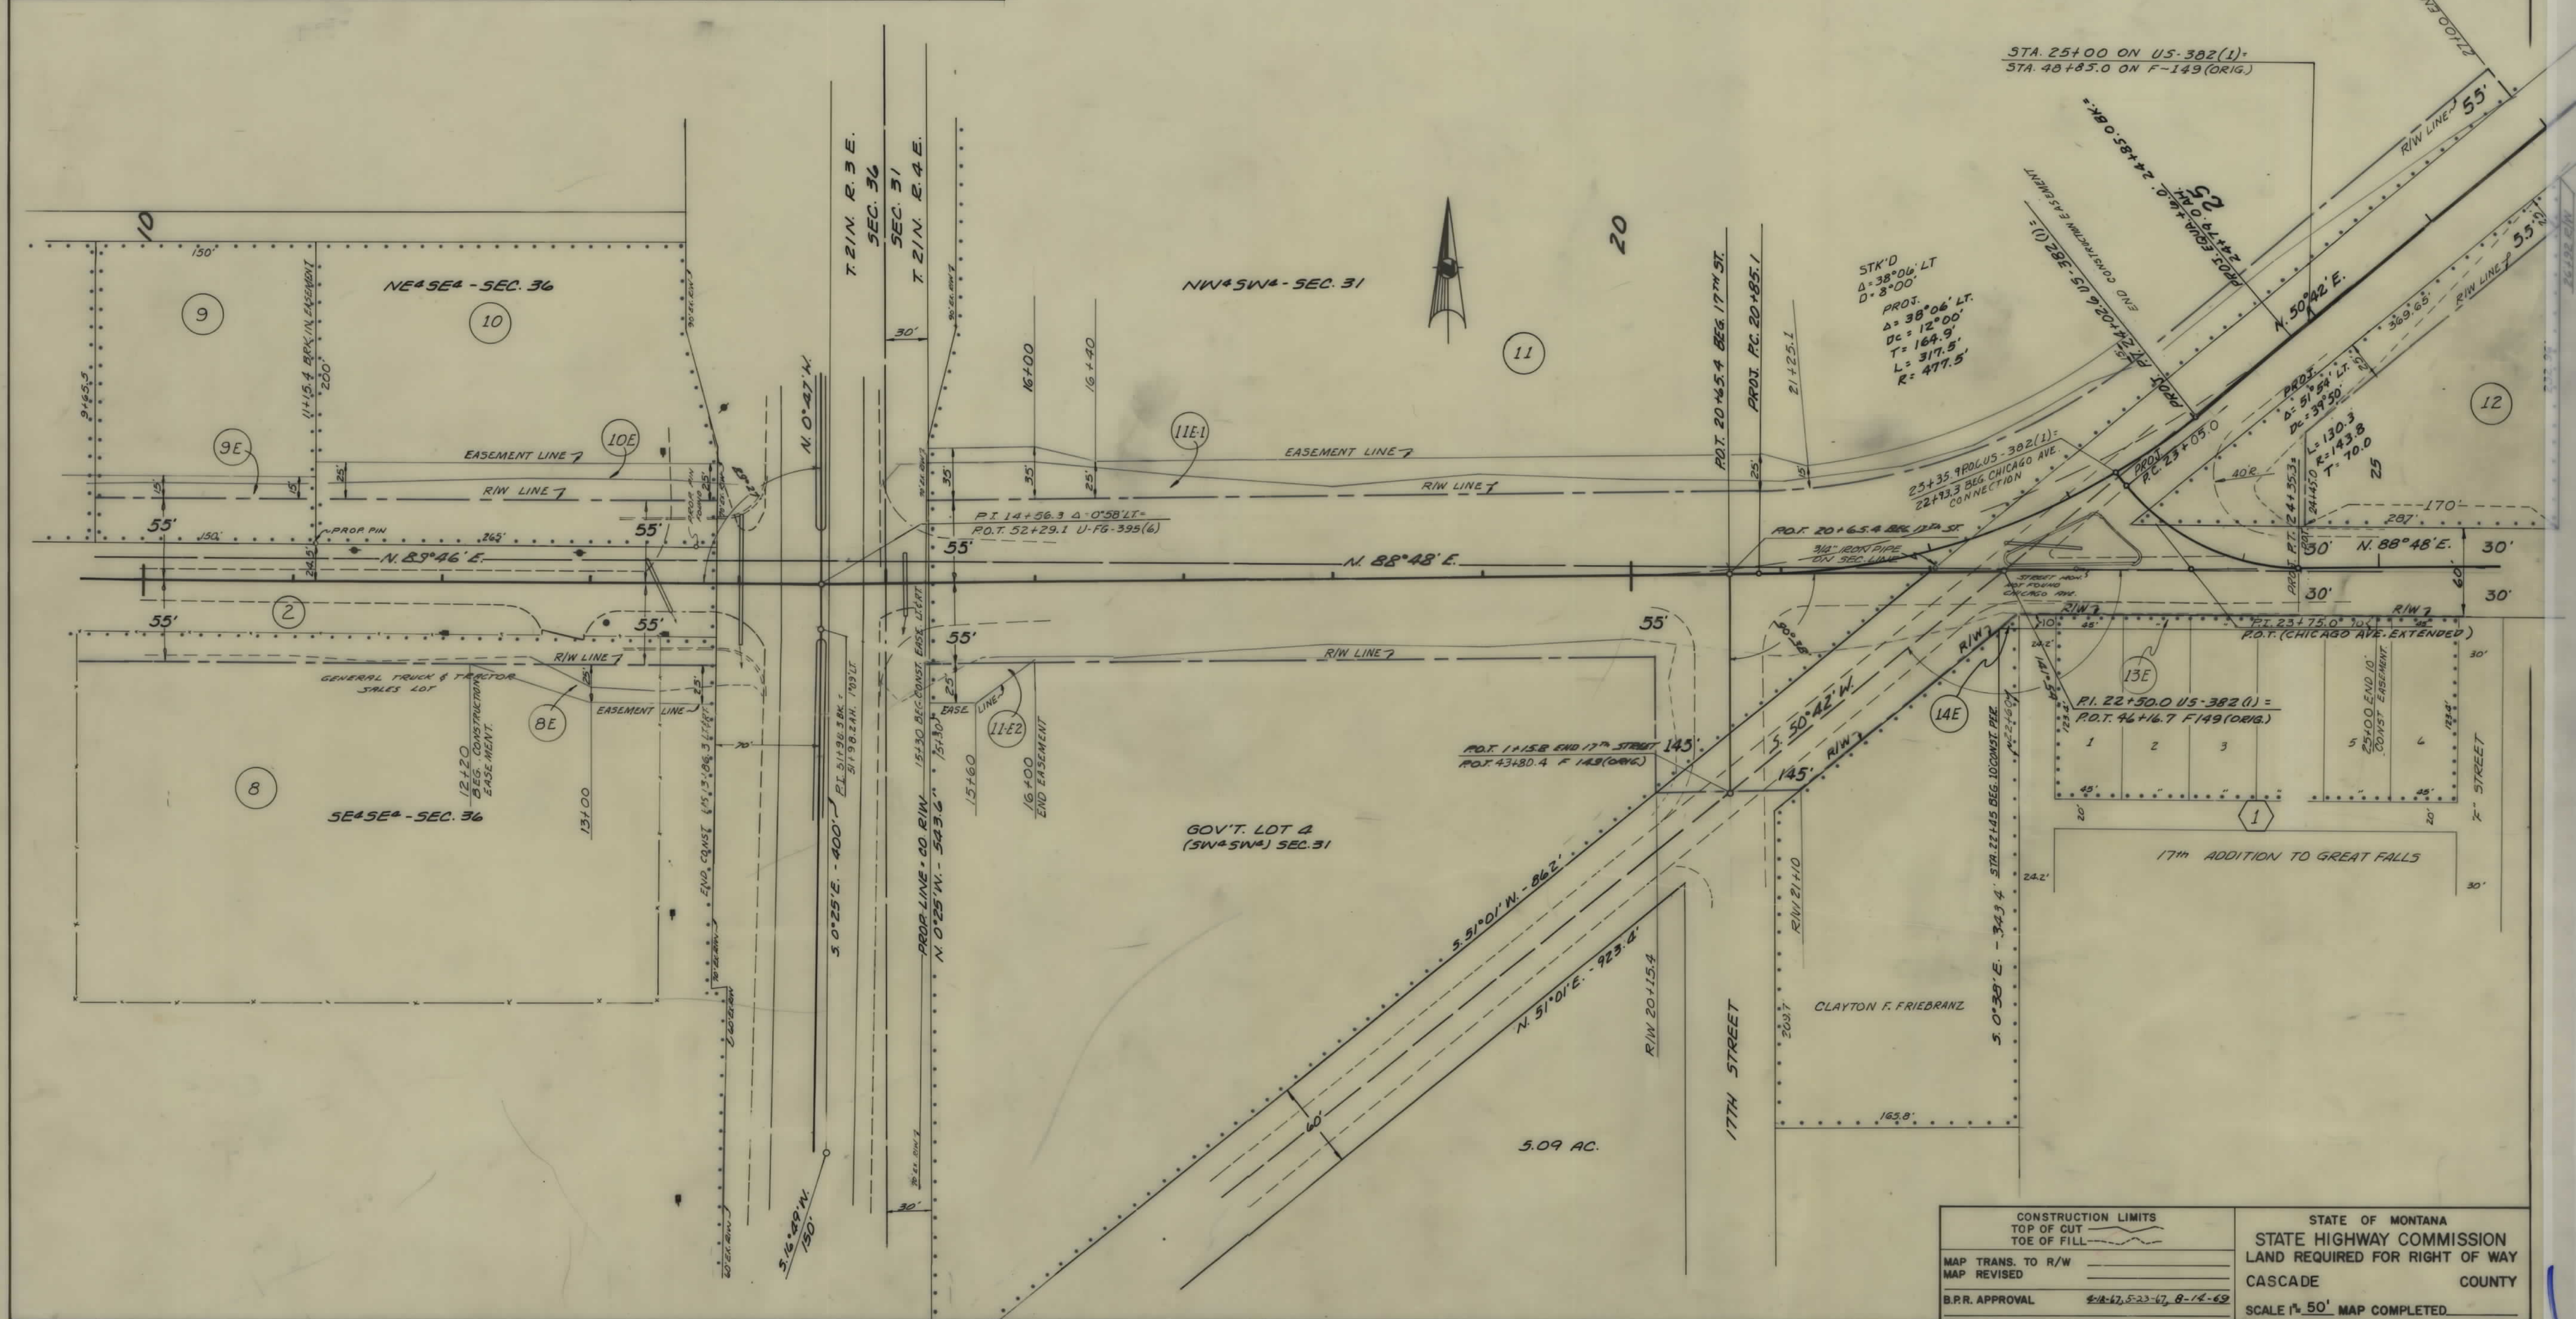

CONSTRUCTION LIMITS TOP OF CUT TOE OF FILL		STATE OF MONTANA STATE HIGHWAY COMMISSION LAND REQUIRED FOR RIGHT OF WAY CASCADE COUNTY	
MAP TRANS. TO R/W		SCALE 1" = 50' MAP COMPLETED	
MAP REVISED			
B.P.R. APPROVAL	4-18-67, 5-23-67, 8-14-69		