


PLANS
NOT
TO
SCALE


FED. ROAD DIST. NO.	STATE	FED. AID PROJ. NO.	R/W NO.	SHEET NO.	TOTAL SHEETS
8	MONT.	DS-366(4)	3366-02	1	7

S 366(2) PE & R/W
DS 366(4) Const

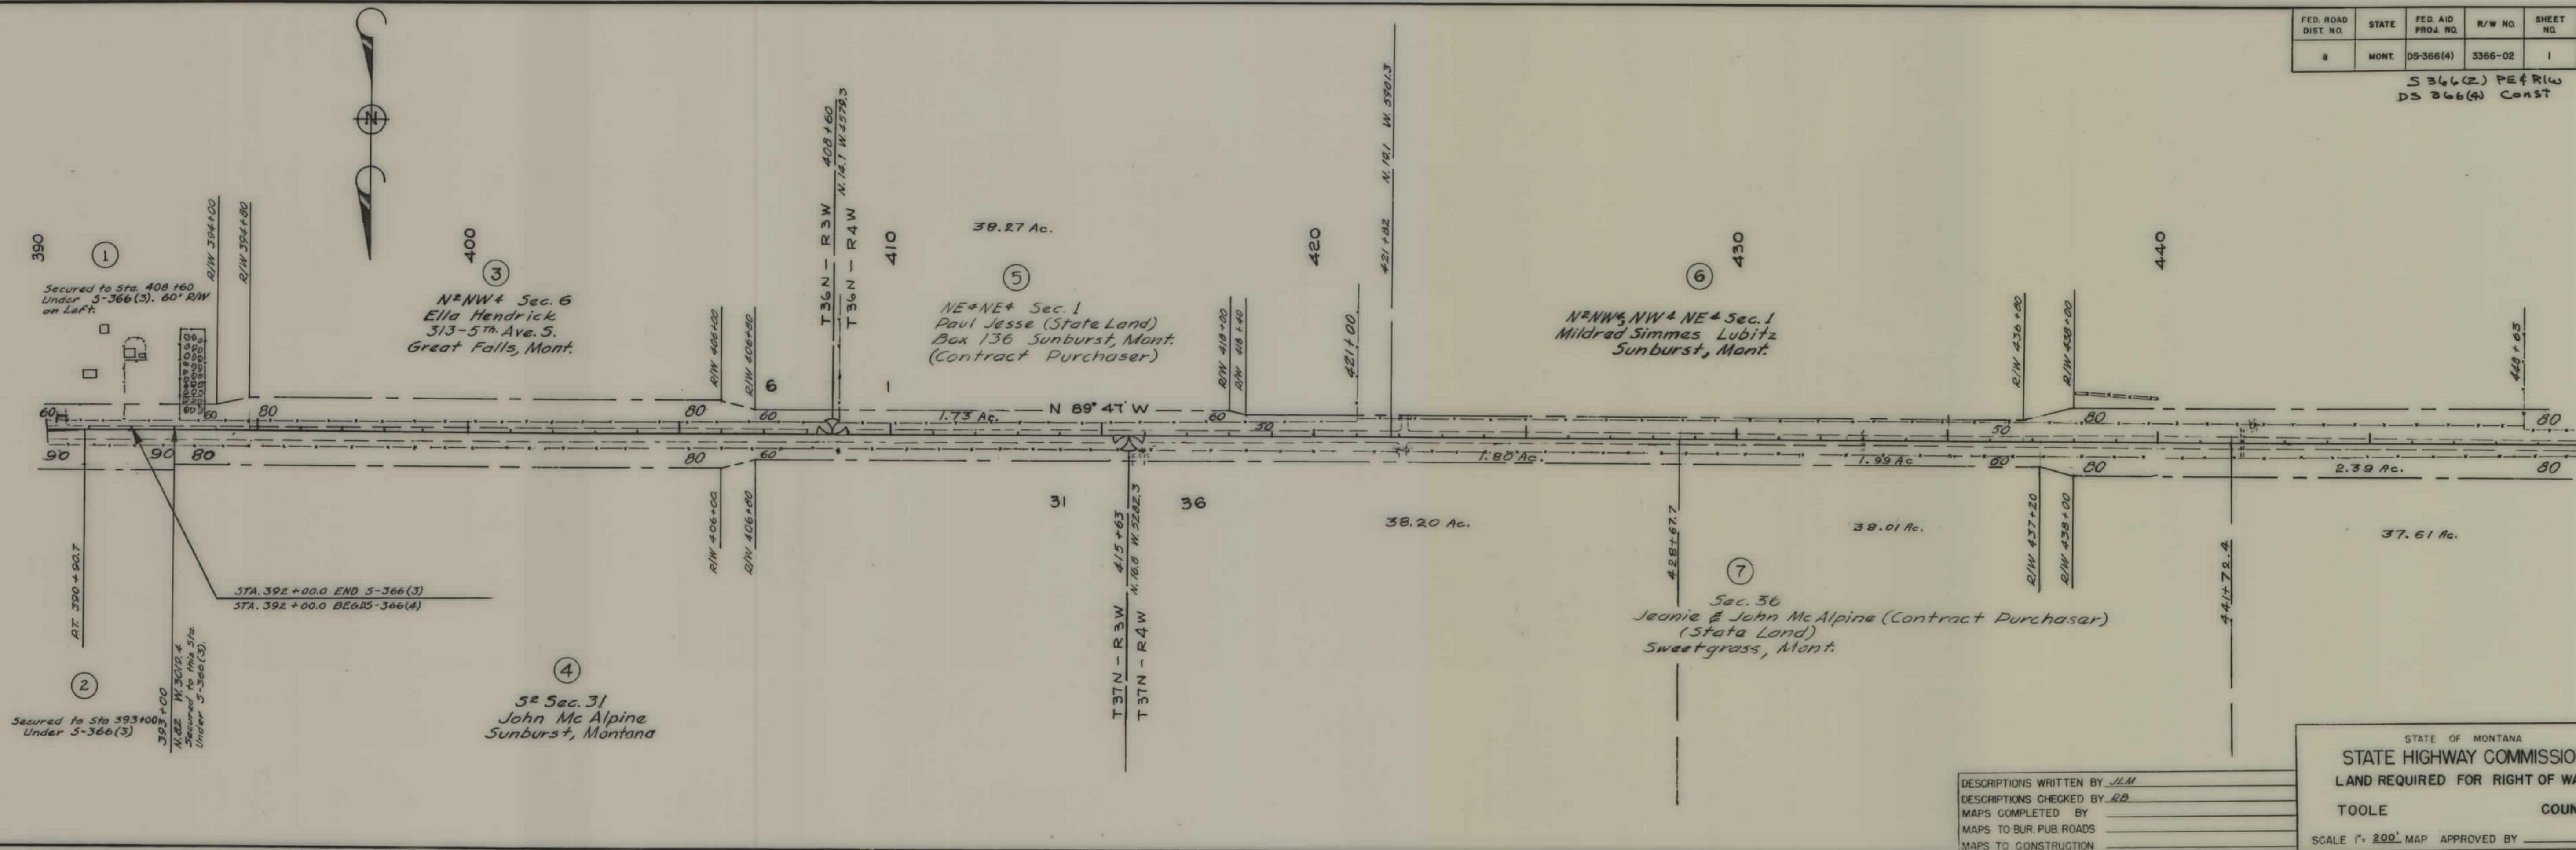

FED. ROAD DIST. NO.	STATE	FED. AID PROJ. NO.	R/W NO.	SHEET NO.	TOTAL SHEETS
8	MONT.	DS-366(4)	3366-02	2	7

S 366 (2) RE. & R/W
 DS 366 (4) CONST.

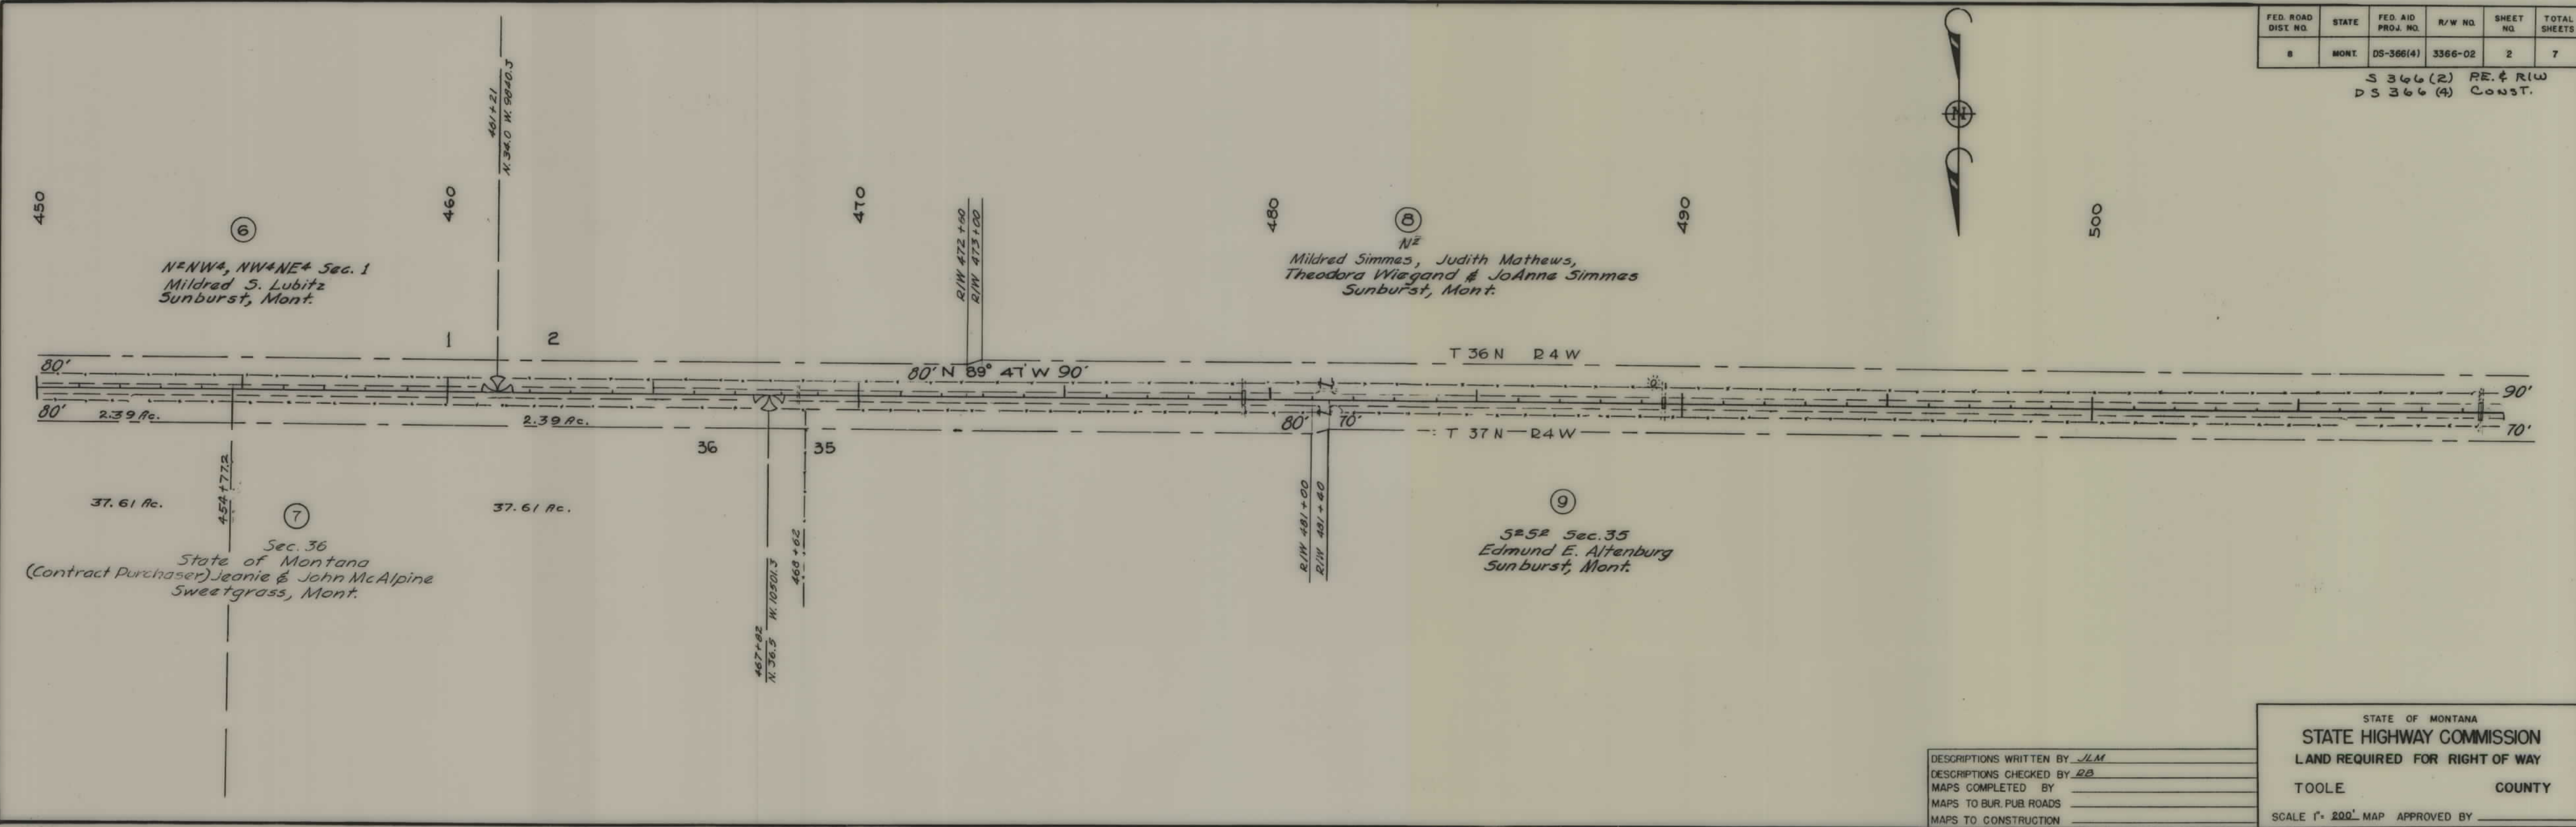


DESCRIPTIONS WRITTEN BY JLM
 DESCRIPTIONS CHECKED BY BB
 MAPS COMPLETED BY _____
 MAPS TO BUR. PUB. ROADS _____
 MAPS TO CONSTRUCTION _____

STATE OF MONTANA
 STATE HIGHWAY COMMISSION
 LAND REQUIRED FOR RIGHT OF WAY
 TOOLE COUNTY
 SCALE 1" = 200' MAP APPROVED BY _____

FED. ROAD DIST. NO.	STATE	FED. AID PROJ. NO.	R/W NO.	SHEET NO.	TOTAL SHEETS
8	MONT.	DS-366(4)	3366-02	4	7


S 366(R) P.E. & R/W
DS 366(4) CONST.

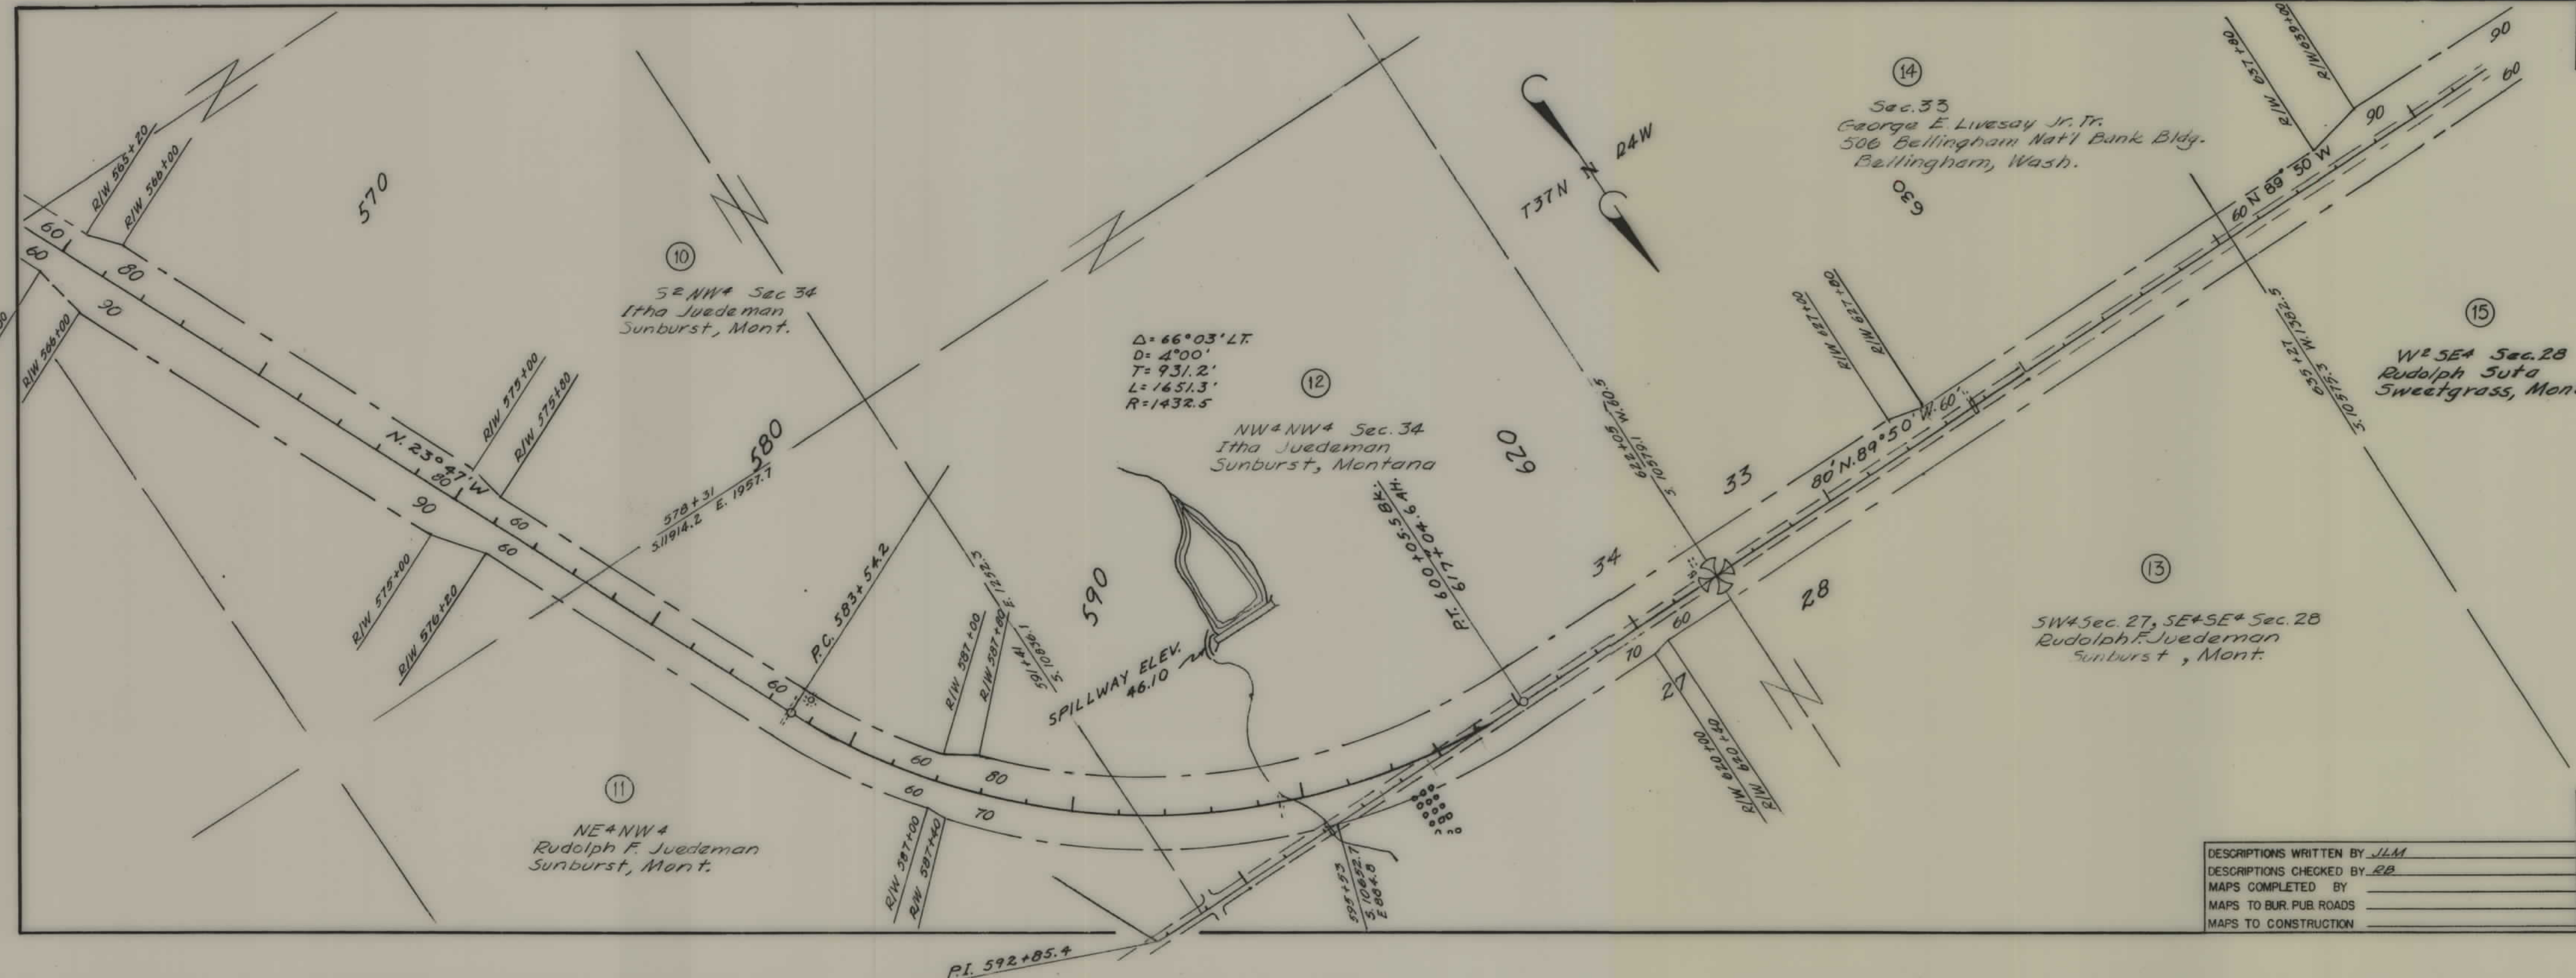

DESCRIPTIONS WRITTEN BY JLM
DESCRIPTIONS CHECKED BY RB
MAPS COMPLETED BY
MAPS TO BUR. PUB. ROADS
MAPS TO CONSTRUCTION

STATE OF MONTANA
STATE HIGHWAY COMMISSION
LAND REQUIRED FOR RIGHT OF WAY
TOOLE COUNTY
SCALE 1" = 200' MAP APPROVED BY


3366(R) P.E. & R/W
DS 366(4) CONST.

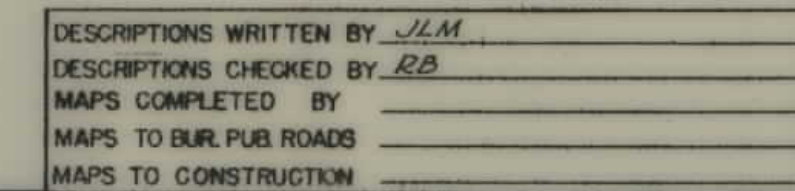

STATE OF MONTANA
STATE HIGHWAY COMMISSION
LAND REQUIRED FOR RIGHT OF WAY
TOOLE COUNTY
SCALE 1" = 200' MAP APPROVED BY _____

FED. ROAD DIST. NO.	STATE	FED. AID PROJ. NO.	R/W NO.	SHEET NO.	TOTAL SHEETS
8	MONT.	DS-366(4)	3366-02	7	7

S 366(2) P.E. & R/W
 D S 366 (4) CONST.

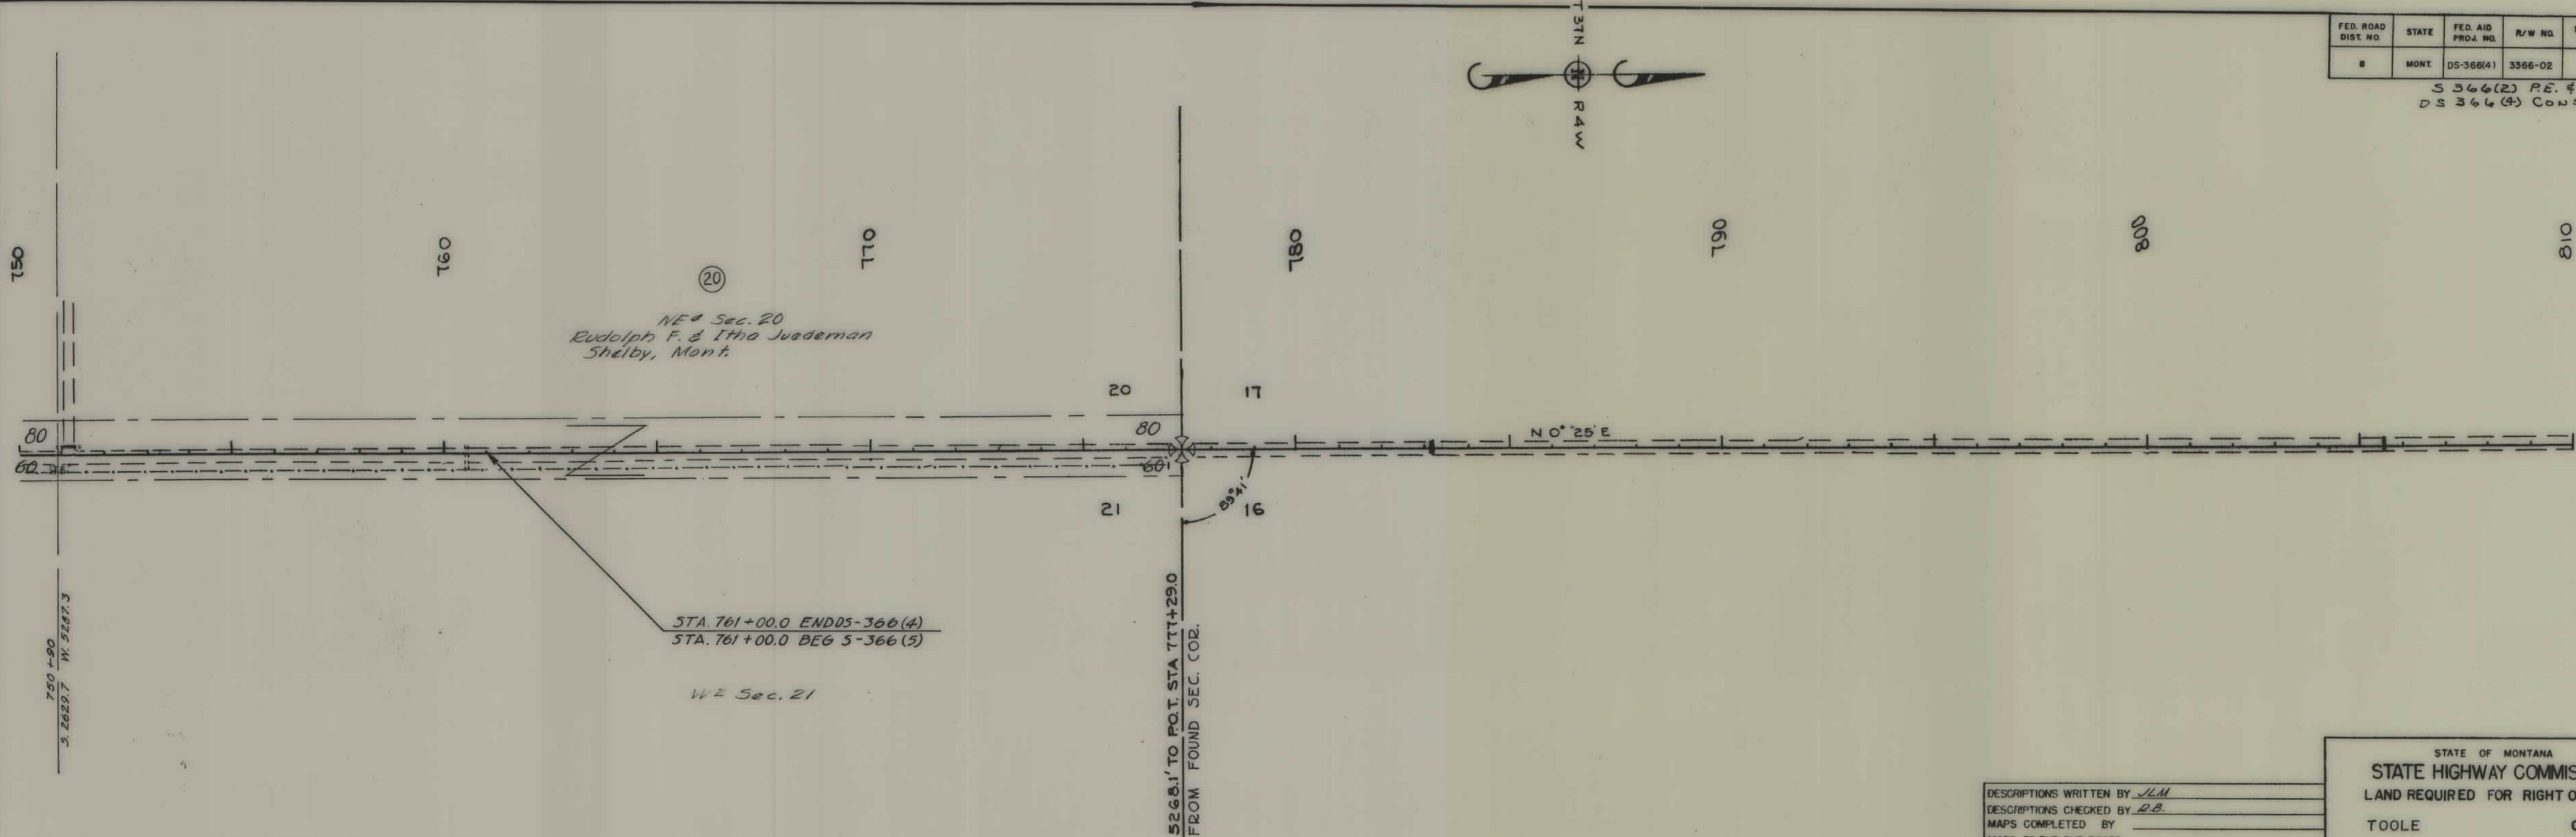

DESCRIPTIONS WRITTEN BY JLM
 DESCRIPTIONS CHECKED BY P.B.
 MAPS COMPLETED BY _____
 MAPS TO BUR. PUB. ROADS _____
 MAPS TO CONSTRUCTION _____

STATE OF MONTANA
STATE HIGHWAY COMMISSION
 LAND REQUIRED FOR RIGHT OF WAY
 TOOLE COUNTY
 SCALE 1" = 200' MAP APPROVED BY _____