


PLANS
NOT
TO
SCALE

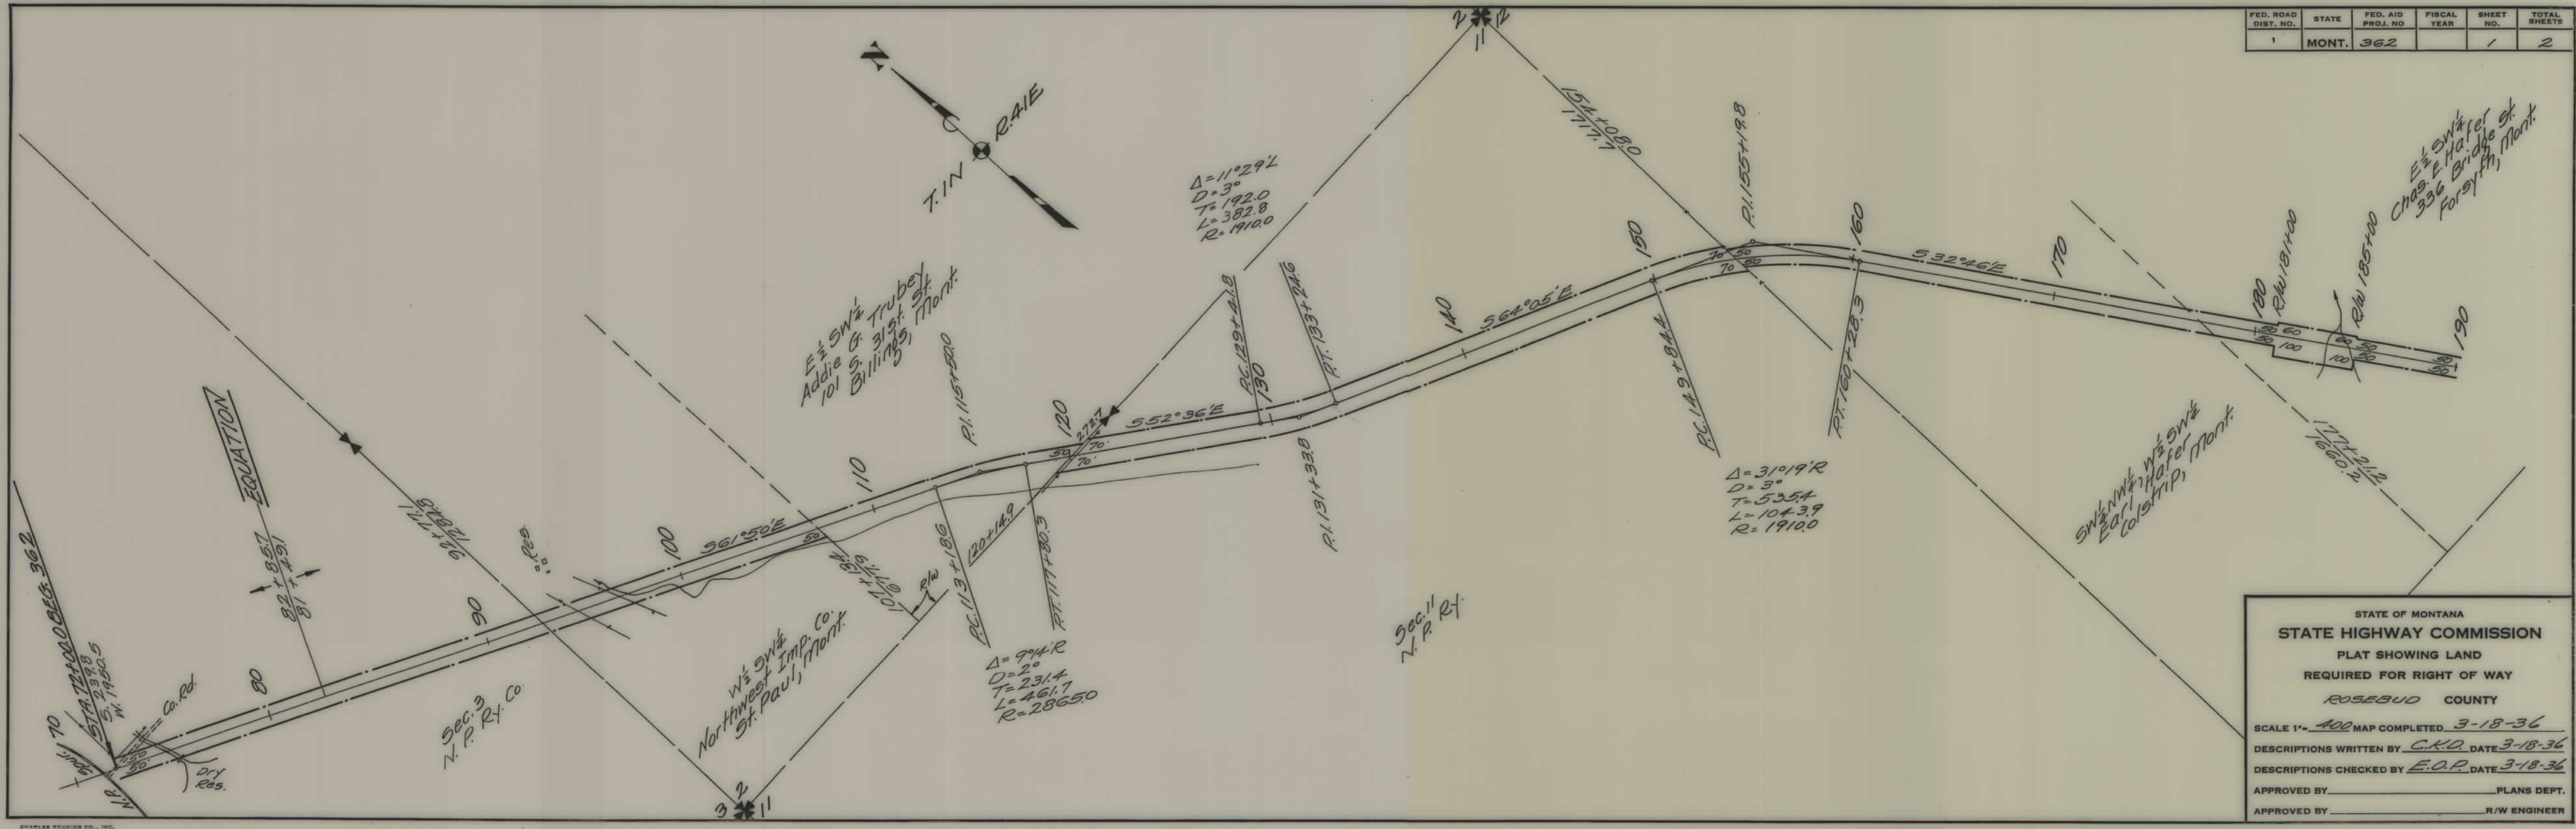


FED. ROAD DIST. NO.	STATE	FED. AID PROJ. NO.	FISCAL YEAR	SHEET NO.	TOTAL SHEETS
1	MONT.	362		1	2

STATE OF MONTANA
STATE HIGHWAY COMMISSION
PLAT SHOWING LAND
REQUIRED FOR RIGHT OF WAY
ROSEBUD COUNTY

SCALE 1"=400' MAP COMPLETED 3-18-36
DESCRIPTIONS WRITTEN BY C.K.D. DATE 3-18-36
DESCRIPTIONS CHECKED BY E.O.P. DATE 3-18-36
APPROVED BY _____ PLANS DEPT.
APPROVED BY _____ R/W ENGINEER

FED. ROAD DIST. NO.	STATE	FED. AID PROJ. NO.	FISCAL YEAR	SHEET NO.	TOTAL SHEET
1	MONT.	362		2	2

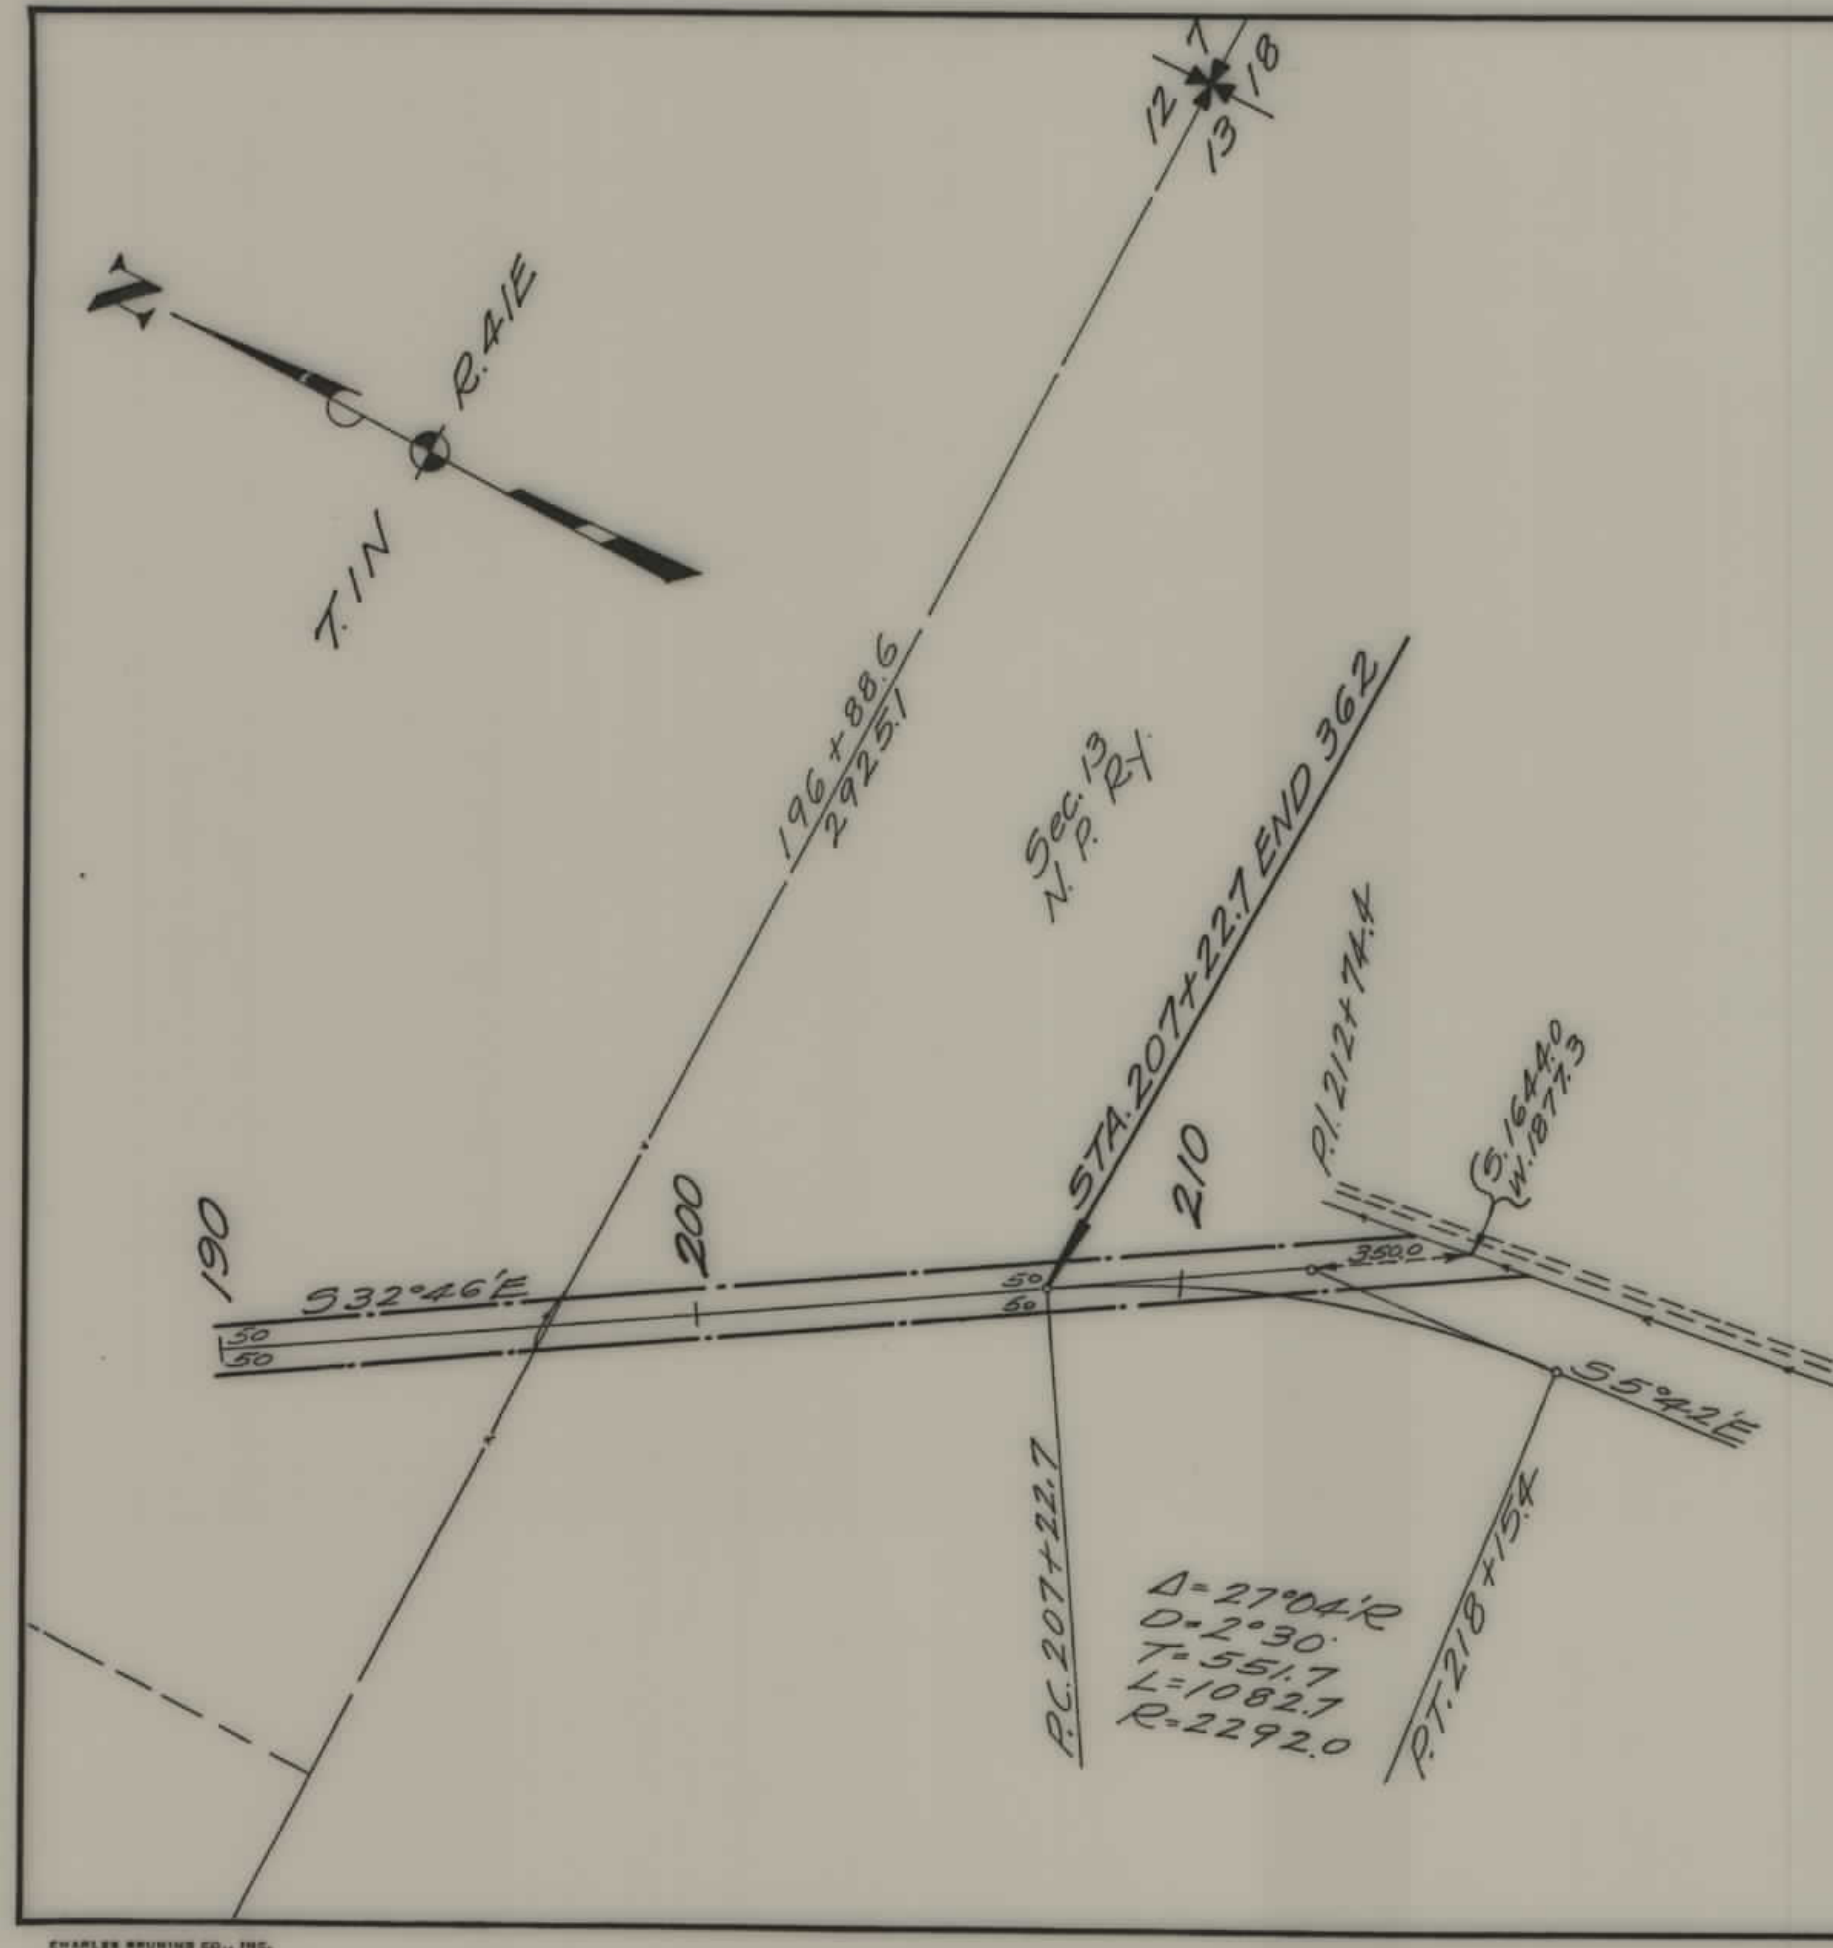

STATE OF MONTANA
STATE HIGHWAY COMMISSION
PLAT SHOWING LAND
REQUIRED FOR RIGHT OF WAY
ROSEBUD COUNTY

SCALE 1" = 400' MAP COMPLETED 3-18-36
 DESCRIPTIONS WRITTEN BY C.K.D. DATE 3-18-36
 DESCRIPTIONS CHECKED BY E.O.P. DATE 3-18-36
 APPROVED BY _____ PLANS DEPT.
 APPROVED BY _____ R/W ENGINEER