


PLANS
NOT
TO
SCALE

FED. ROAD DIST. NO.	STATE	FED. AID PROJ. NO.	FISCAL YEAR	SHEET NO.	TOTAL SHEETS
1	MONT.	370		1	1

Secondary

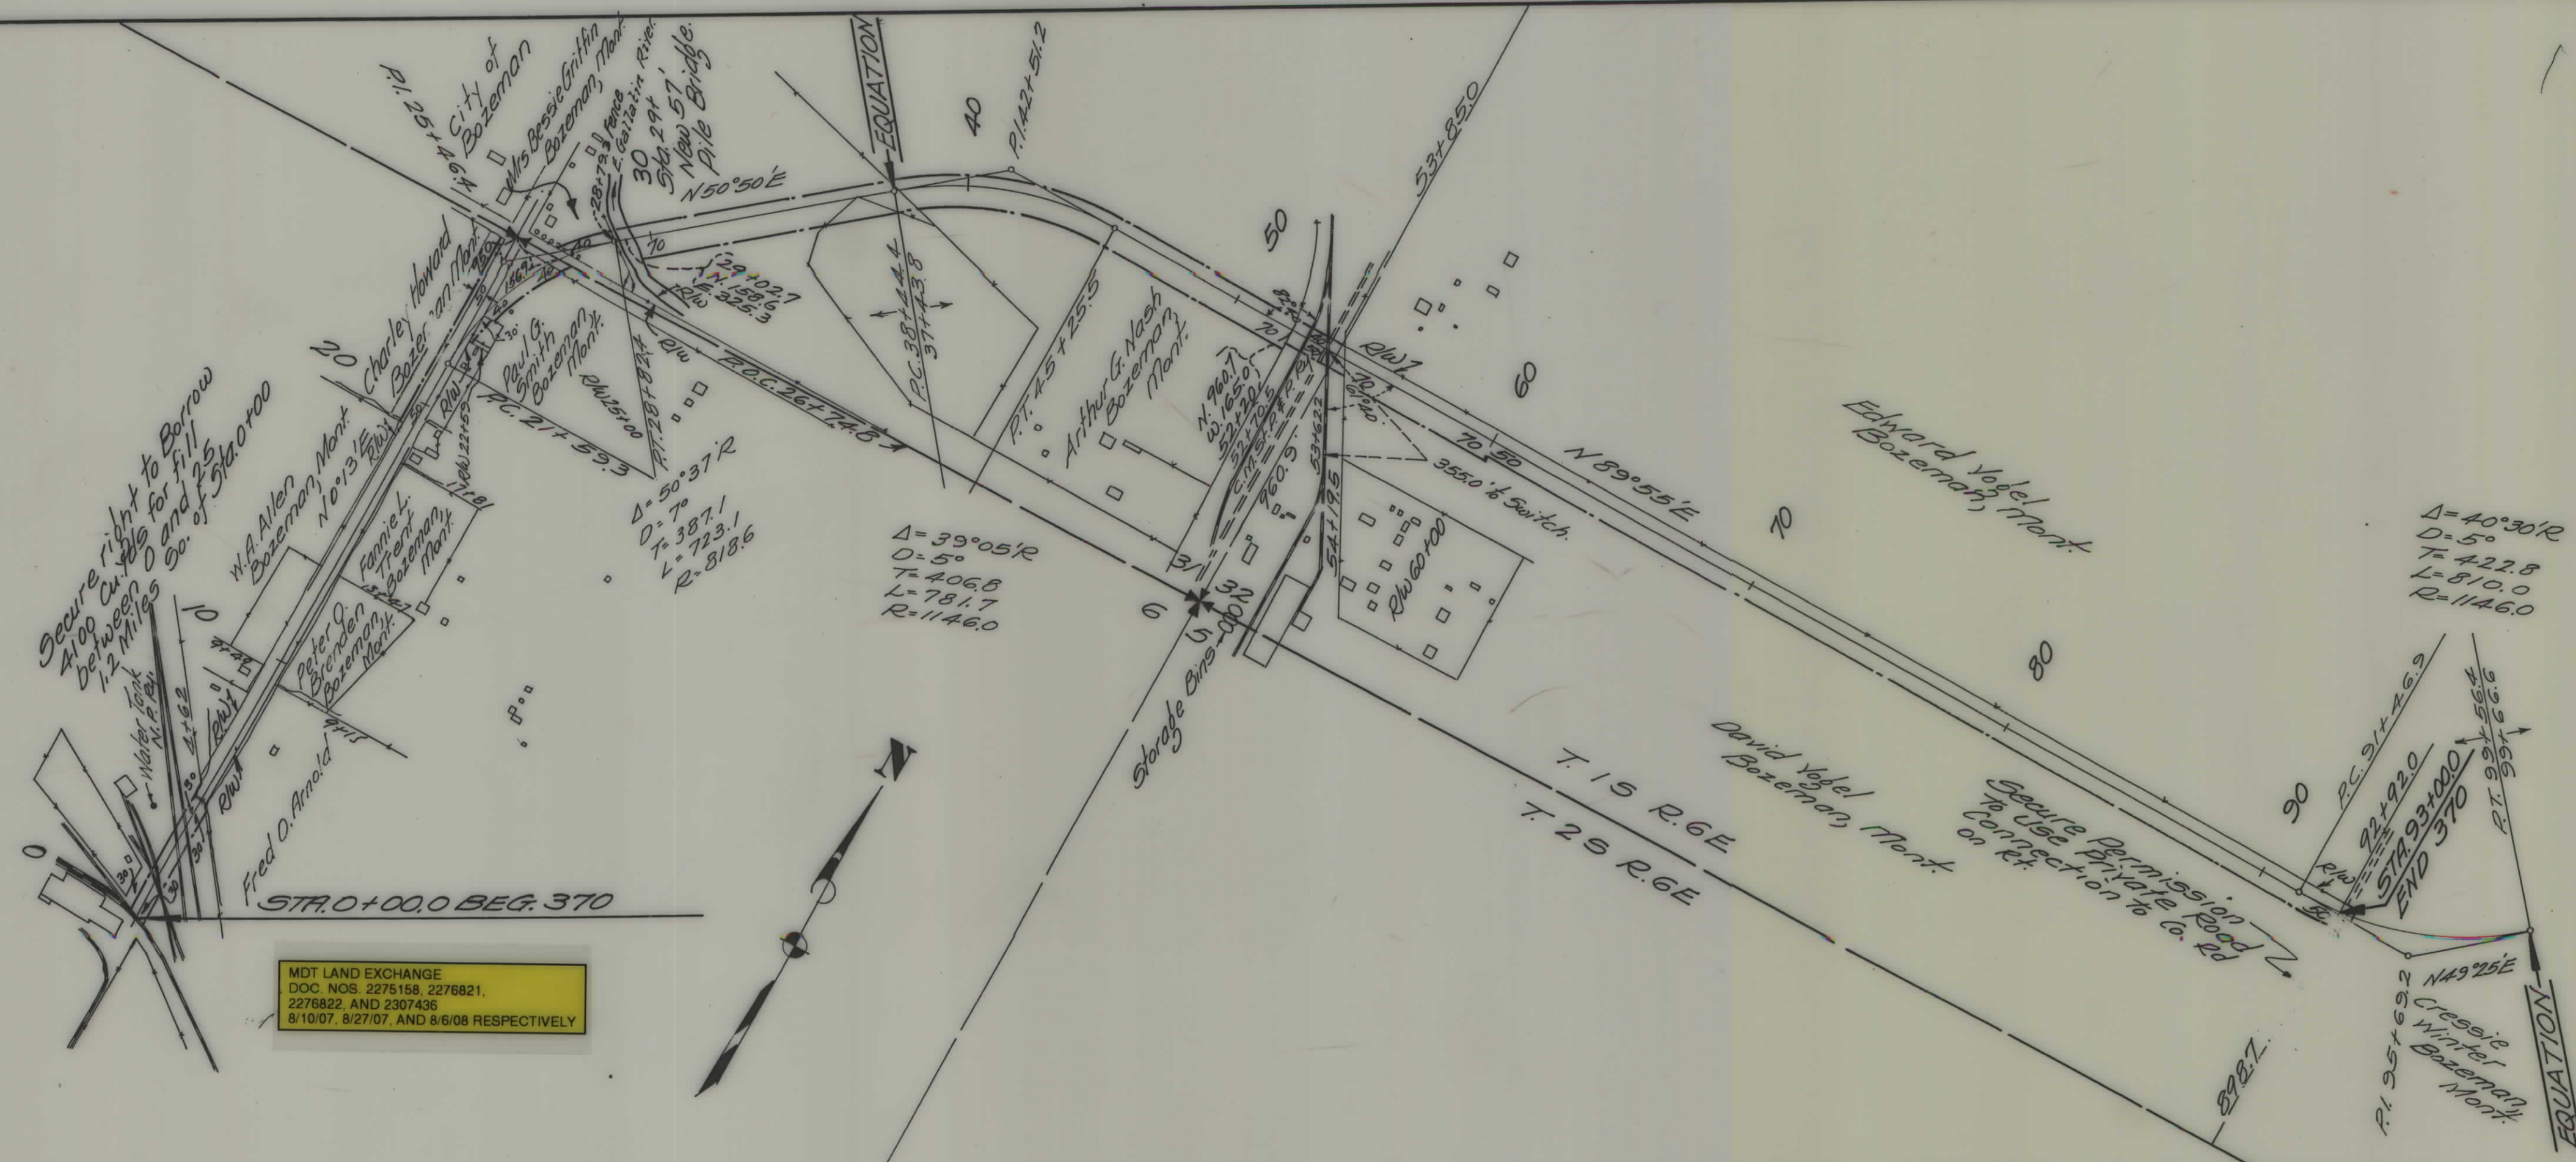

MDT LAND EXCHANGE
DOC. NOS. 2275158, 2276821,
2276822, AND 2307436
8/10/07, 8/27/07, AND 8/6/08 RESPECTIVELY

STATE OF MONTANA
STATE HIGHWAY COMMISSION
PLAT SHOWING LAND
REQUIRED FOR RIGHT OF WAY
GALLATIN COUNTY

SCALE 1"=400' MAP COMPLETED 1-2-36
DESCRIPTIONS WRITTEN BY E.O.P. DATE 1-4-36
DESCRIPTIONS CHECKED BY T.P.J. DATE 1-4-36
APPROVED BY _____ PLANS DEPT.
APPROVED BY _____ R/W ENGINEER