


PLANS
NOT
TO
SCALE



-Note.
See 374-A
for Beginning
of 374-B.

$\Delta = 33^{\circ}21' L$
 $D = 8^{\circ}$
 $T = 214.5$
 $L = 416.9$
 $R = 716.3$

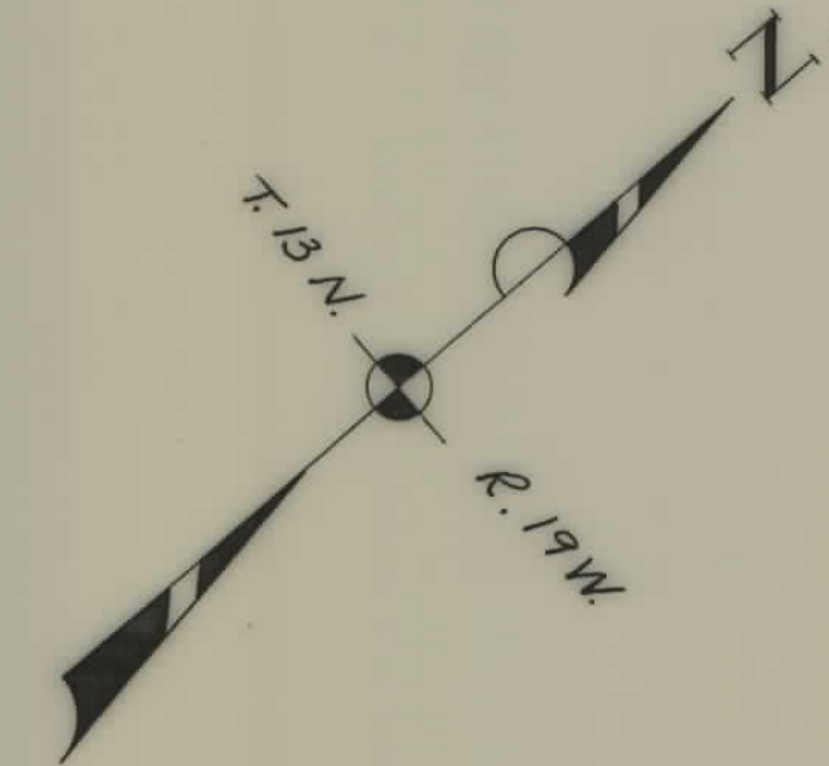


DIST. NO.	STATE	FED. AID PROJ. NO.	SHEET NO.	TOTAL SHEETS
1	MONT.	374-B	1	1

STATE OF MONTANA
STATE HIGHWAY COMMISSION
PLAT SHOWING LAND
REQUIRED FOR RIGHT OF WAY
MISSOULA COUNTY

SCALE 1" = 50' MAP COMPLETED _____
DESCRIPTIONS WRITTEN BY _____ DATE _____
DESCRIPTIONS CHECKED BY _____ DATE _____
APPROVED BY _____ PLANS DEPT.
APPROVED BY _____ R/W ENGINEER

FED. ROAD DIST. NO.	STATE	FED. AID PROJ. NO.	FISCAL YEAR	SHEET NO.	TOTAL SHEETS
1	MONT.	375-B		1	1

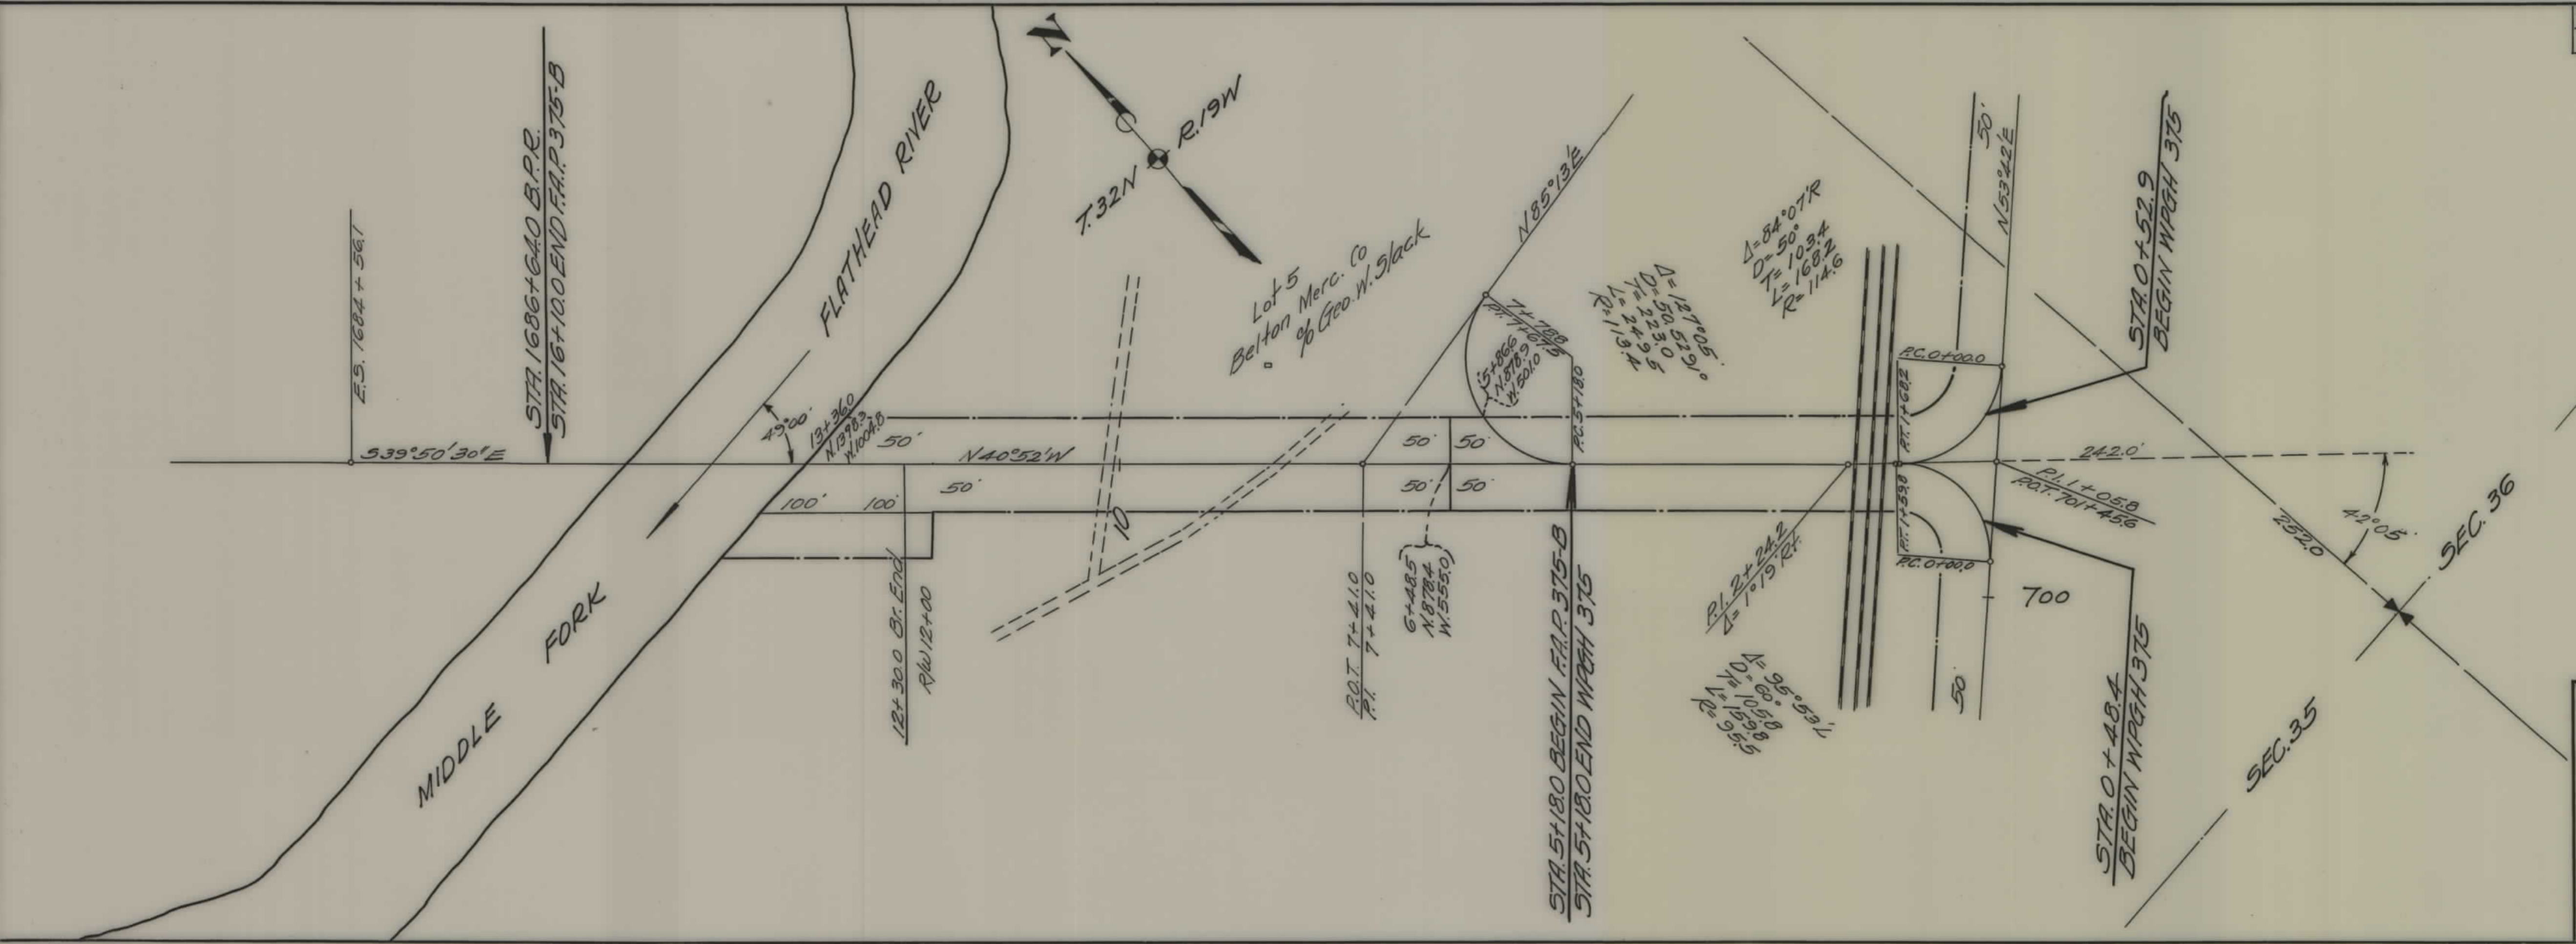

STATE OF MONTANA
 STATE HIGHWAY COMMISSION
 PLAT SHOWING LAND
 REQUIRED FOR RIGHT OF WAY
 FLATHEAD COUNTY

SCALE 1" = 100' MAP COMPLETED 3-30-37
 DESCRIPTIONS WRITTEN BY E.O.P. DATE 3-30-37
 DESCRIPTIONS CHECKED BY T.P.C. DATE 3-30-37

APPROVED BY _____ PLANS DEPT.
 APPROVED BY _____ R/W ENGINEER