


PLANS
NOT
TO
SCALE

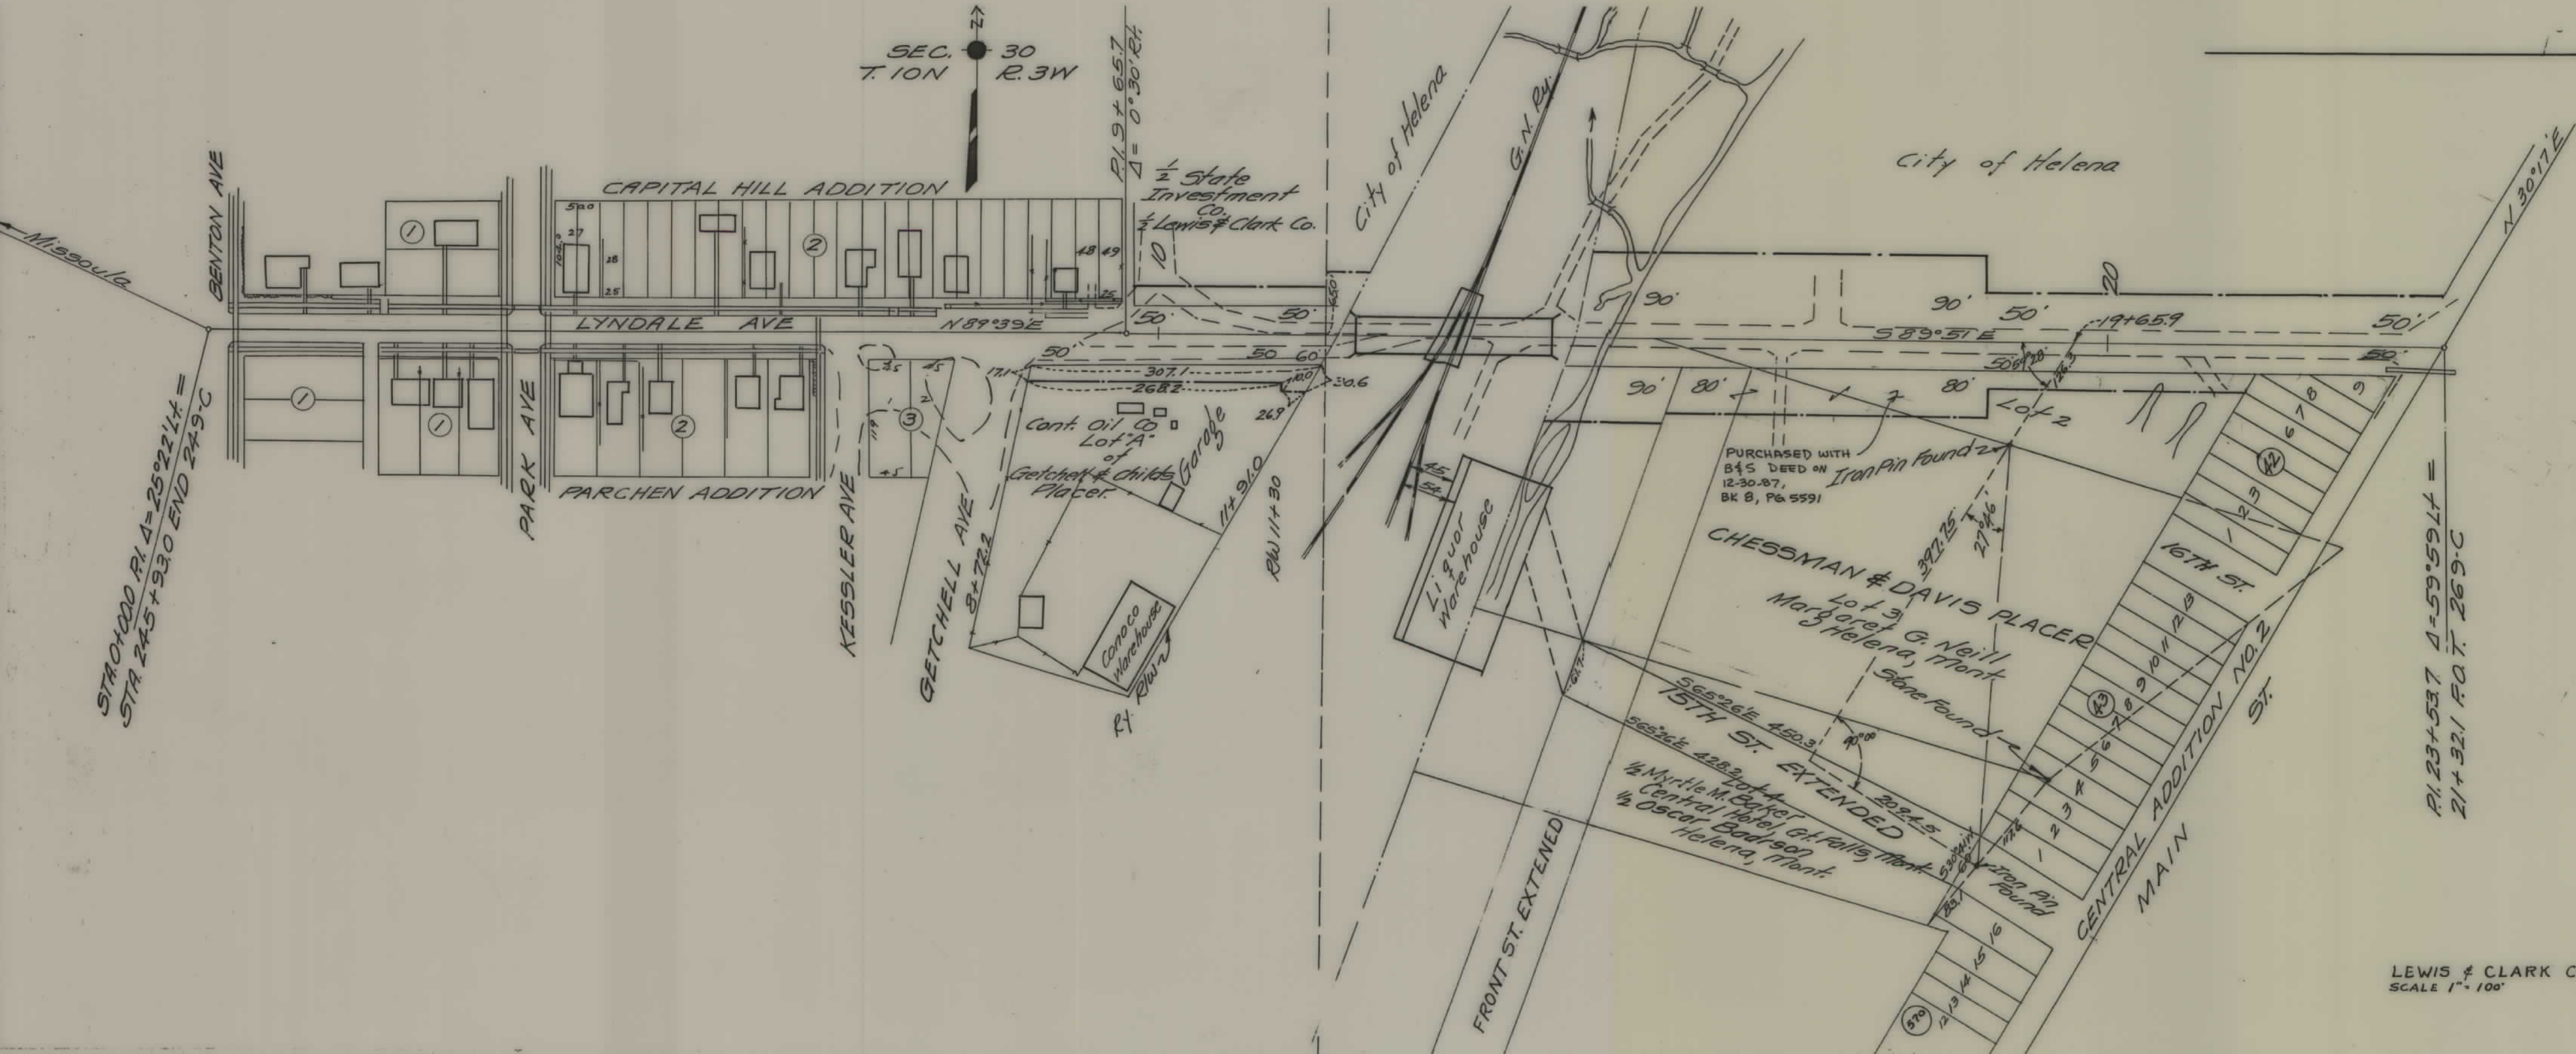

DIST. NO.	STATE	FED. AID PROJ. NO.	SHEET NO.	TOTAL SHEETS
1	MONT	376	1	2

CENTRAL NO. 1 & 2 ADD'N. — CENTRAL NO. 3 ADD'N.

T. 10N R. 3W

FED. ROAD DIST. NO.	STATE	FED. AID PROJ. NO.	FISCAL YEAR	SHEET NO.	TOTAL SHEETS
1	MONT.	376		2	2



Central No. 2 Add'n.
Block 35. Lot 13-36 County
Block 36. Lot 1-2 Ethel M. Parker
3-8 Jesse W. Cannon
9-10 County
11-13 Theodore Brodersen
14-17 Milo Brooks
18-20 Bertha Galligan
21-25 County
26 Geo. D. Freeman
27-36 County
Block 40. Lot 1-2 Paul Cherkovich
3-4 Bertha W. French
5-7 Ray & Dorothy French
8-17 County
Block 41 All County

Baseball Park
Central No. 3 Add'n.
Block 52
Lot 1-13 County
14-17 W.C. Depay Est.
18-22 Helena Baseball Ass'n.
23-26 Edward Horsky.
Block 53
Lot 1-11 County
12-22 Helena Baseball Ass'n.
Block 54
Lot 1-4 Robert Gilmore
5-8 Kate Thornton
9-10 C.J. Bausch
11-13 Mary C. Fleming & Jesse Stoner
14-16 Jesse Stoner
Block 55
Lot 1-2 D.W. Rathfon
3-4 Anna Blom
5-6 C.J. Bausch
7 Carl A. Weiss
8 Jessie M. Holbrook
9, 11, 12 State
10 Mary Ahues
13 Mrs. R.A. McGaffick
17-22 Helena Baseball Ass'n.
23-24 W.C. Depay Est.
25-29 Helena Baseball Ass'n.
14-16 Louisa A. Switzer 1/2
Julius Barney 1/2

Grand Ave Add'n.
Block 16. Mary M. White 1/2
T.A. Bettie Est. 1/2
Block 17. Lot 9-10 County
11-12 Wm. H. Haley
13 County
14-16 Daniel Burk
17-18 Frank E. Jester
Block 26 Lot 8-18 County
Block 27 Lot 10-18 County

HELENA, MONT.

STATE OF MONTANA
STATE HIGHWAY COMMISSION
PLAT SHOWING LAND
REQUIRED FOR RIGHT OF WAY.
LEWIS & CLARK COUNTY

SCALE 1" = 100'. MAP COMPLETED

DESCRIPTIONS WRITTEN BY _____ DATE _____
DESCRIPTIONS CHECKED BY _____ DATE _____
APPROVED BY _____ PLANS DEPT.
APPROVED BY _____ R/W ENGINEER