

PLANS

NOT


TO

SCALE

OWNERSHIPS									
PARCEL	N A M E	A D D R E S S	TOTAL AREA	GROSS R/W AREA	P.T.W. AREA	AREA TO BE ACQUIRED	REMAINDER		CONST. PERM. AREA
3	CARTER & ALICE M. JERMUNSON (TRUSTEES)	BOX 134, BRADY, MT. 59416		SEE	SHEET	# 5			
4	EVA NELSON SHOLD	BOX 129, PENDLETON, OREGON 97801							1.21 AC.
5	U. GARFIELD JERMUNSON	BOX 126, BRADY, MT. 59416		SEE	SHEET	# 5			

STATE	PROJECT NO.	SHEET TOTAL	
MONT.	RS 365-1(2)0	NO.	SHEETS
		4	9

BRADY - EAST

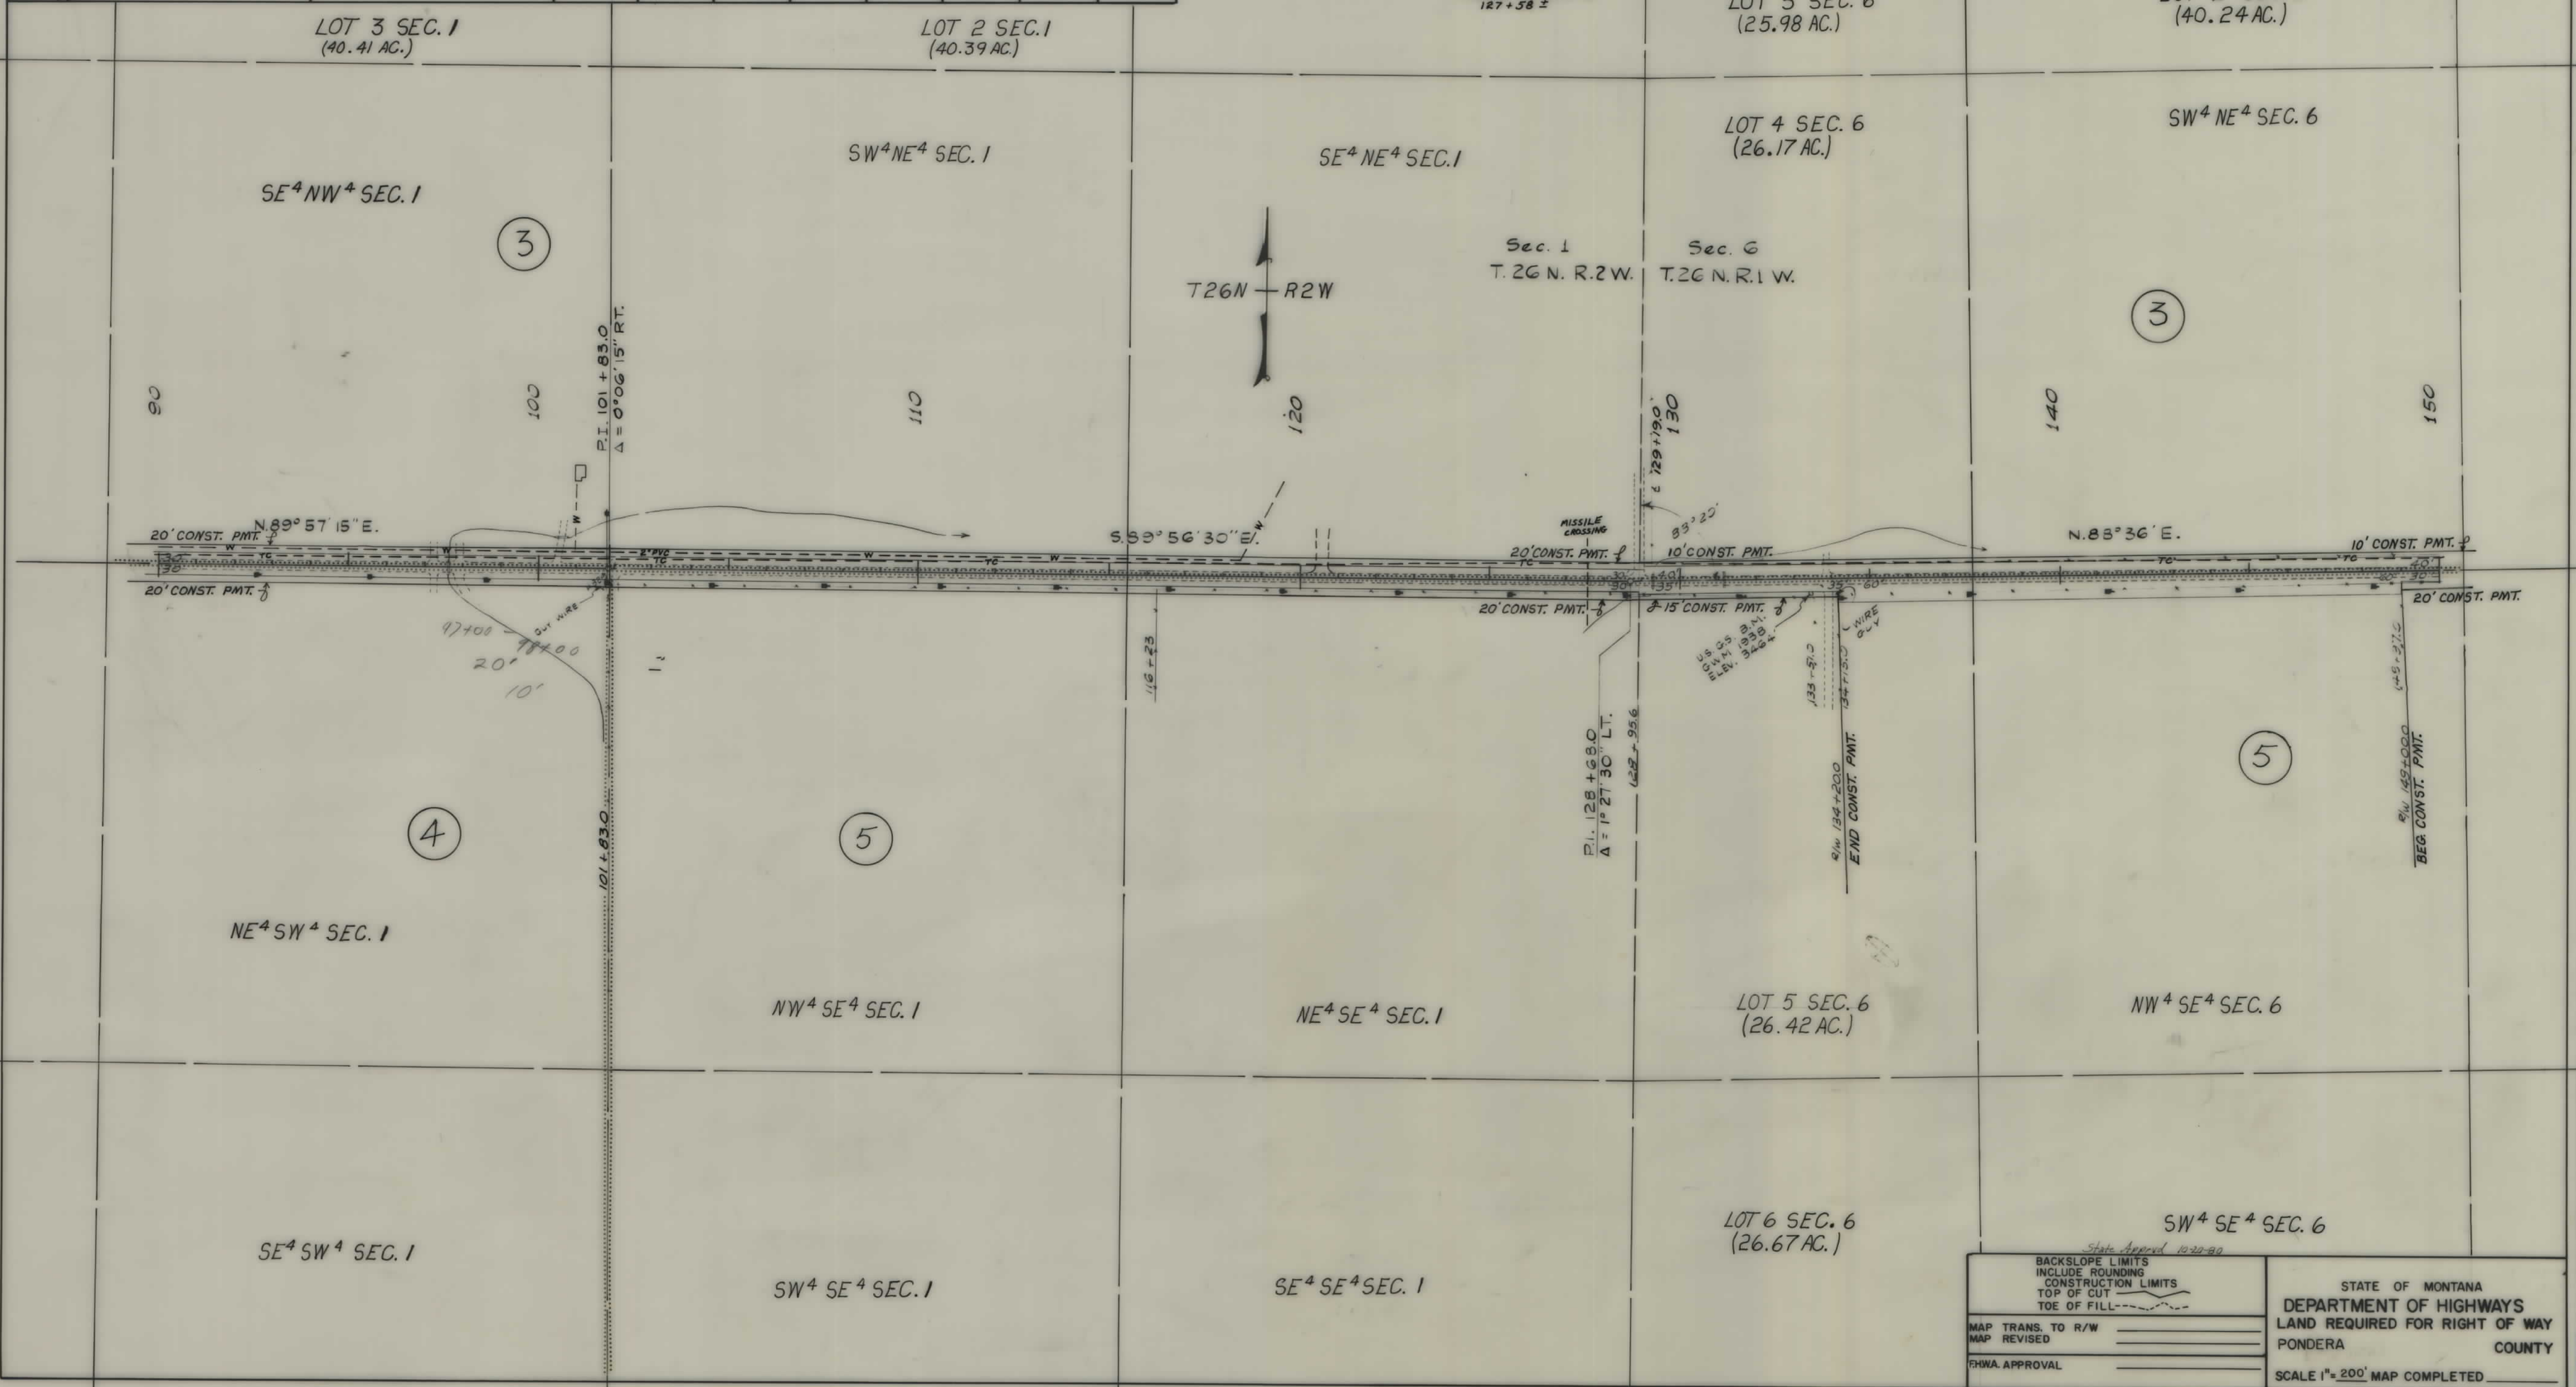

BACKSLOPE LIMITS INCLUDE ROUNDING CONSTRUCTION LIMITS TOP OF CUT TOE OF FILL		STATE OF MONTANA DEPARTMENT OF HIGHWAYS LAND REQUIRED FOR RIGHT OF WAY PONDERA COUNTY	
MAP TRANS. TO R/W	_____	SCALE 1"=200'	MAP COMPLETED _____
MAP REVISED	_____		
FHWA APPROVAL	_____		

OWNERSHIPS									
PARCEL	NAME	ADDRESS	TOTAL AREA	GROSS R/W AREA	P.T.W. AREA	AREA TO BE ACQUIRED	REMAINDER		CONST. PERM. AREA
							LEFT	RIGHT	CONST. EASE. AREA
6	JOHN X. WITTNER & ELSIE ROSBROUGH	BOX X, RAINIER, OREGON 97048							3.02 AC.
7	RICHARD G. & BETTY WEIKUM	BOX 88, BRADY, MT. 59416							3.06 AC.
8	JOHN X. WITTNER & ELSIE ROSBROUGH	BOX X, RAINIER, OREGON 97048							1.83 AC.
9	OLIVE LEWIS	1051 1 ST AVE. NORTH, GREAT FALLS, MT. 59401		SEE	SHEET	# 7			
10	BESSIE M. BARTSCH c/o TED WIEST & SONS, INC.	BRADY, MT. 59416		"	"	"			

STATE	PROJECT NO.	SHEET NO.	TOTAL SHEETS
MONT.	RS 365-1(2)0	6	9

BRADY - EAST

LOT 2 SEC. 4

LOT 1 SEC. 4

LOT 4 SEC. 3

LOT 1 SEC. 5
(40.75 AC.)

LOT 4 SEC. 4

LOT 3 SEC. 4

SE⁴ NE⁴ SEC. 5

SW⁴ NW⁴ SEC. 4

SE⁴ NW⁴ SEC. 4

SW⁴ NE⁴ SEC. 4

SE⁴ NE⁴ SEC. 4

SW⁴ NW⁴ SEC. 3

Sec. 5 Sec. 4

7

7

9

10

FA 5-121(1) 7 10

Sec. 4

Sec. 3

210

220

230

240

250

260

270

N 88° 43' 45" E.

N 88° 16' E.

N 88° 13' E.

N 87° 39' 45" E.

20' CONST. PMT. 1

20' CONST. PMT. 2

20' CONST. PMT. 3

20' CONST. PMT. 4

PL. 216+22.2
Δ = 0° 27' 45" LT.

PL. 230+27.0
Δ = 0° 03' 00" LT.

PL. 268+00.0
Δ = 0° 33' 15" LT.

NE⁴ SE⁴ SEC. 5

NW⁴ SW⁴ SEC. 4

NE⁴ SW⁴ SEC. 4

NW⁴ SE⁴ SEC. 4

NE⁴ SE⁴ SEC. 4

NW⁴ SW⁴ SEC. 3

SE⁴ SE⁴ SEC. 5

SW⁴ SW⁴ SEC. 4

SE⁴ SW⁴ SEC. 4

SW⁴ SE⁴ SEC. 4

SE⁴ SE⁴ SEC. 4

SW⁴ SW⁴ SEC. 3

State Approved 10-20-80
BACKSLOPE LIMITS
INCLUDE ROUNDING
CONSTRUCTION LIMITS
TOP OF CUT
TOE OF FILL

MAP TRANS. TO R/W
MAP REVISED
FHWA APPROVAL

STATE OF MONTANA
DEPARTMENT OF HIGHWAYS
LAND REQUIRED FOR RIGHT OF WAY
PONDERA COUNTY
SCALE 1" = 200' MAP COMPLETED

