



PLANS
NOT
TO
SCALE

FED. ROAD DIST. NO.	STATE	FED. AID PROJ. NO.	R/W NO.	SHEET NO.	TOTAL SHEETS
8	MONT.	US370(8)	S	1	2

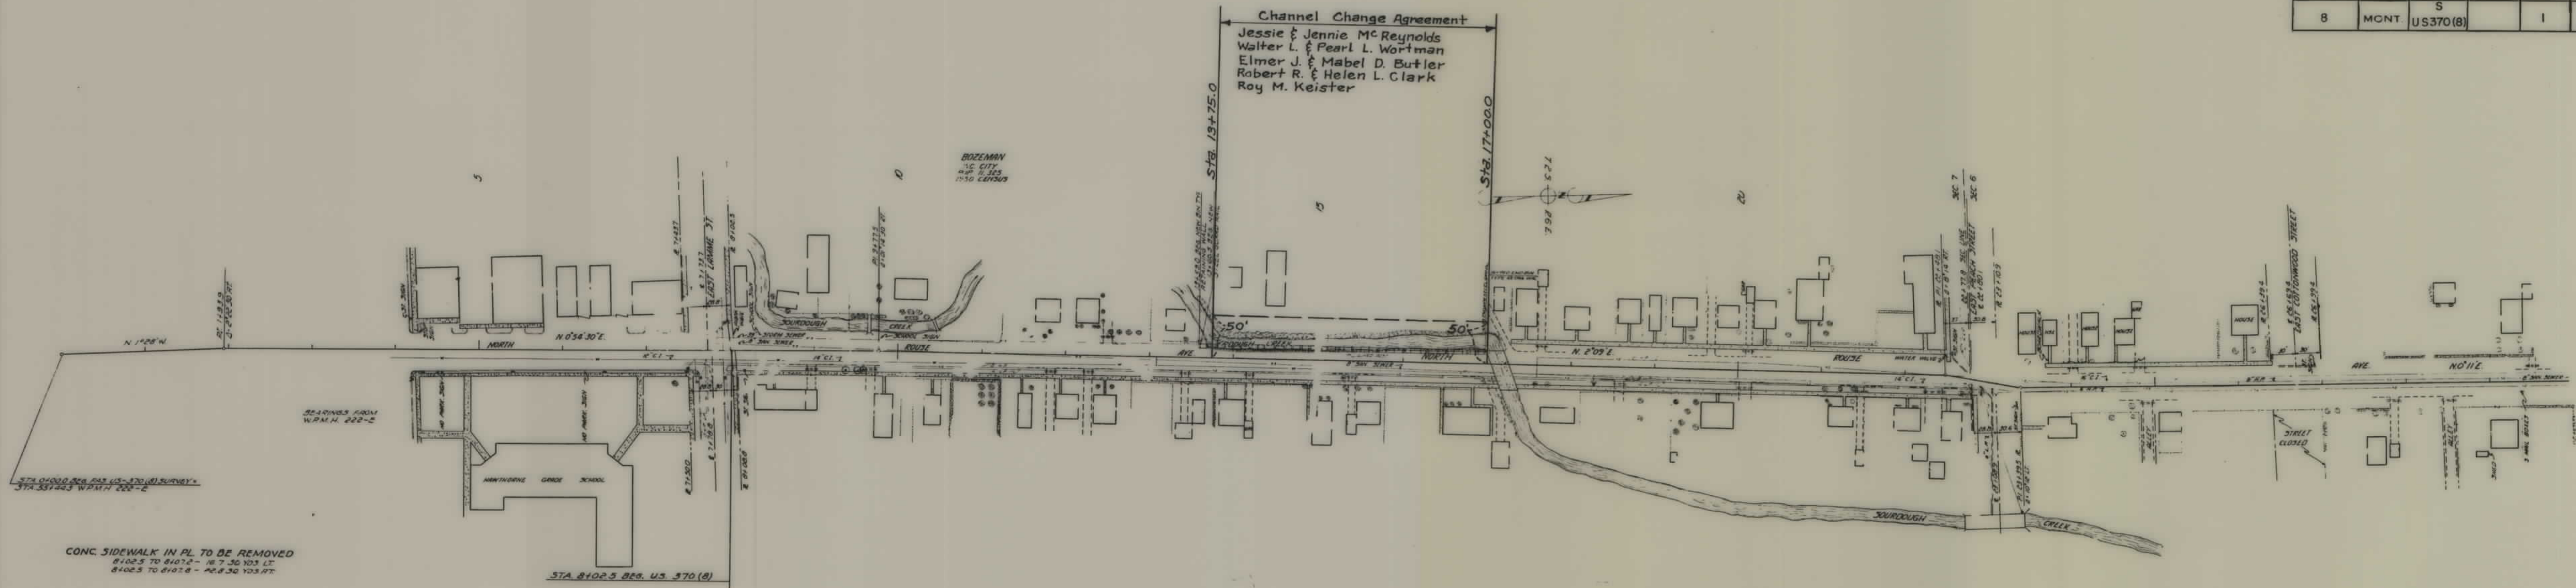

STATE OF MONTANA
 STATE HIGHWAY COMMISSION
 LAND REQUIRED FOR RIGHT OF WAY
 GALLATIN COUNTY
 SCALE 1"=100' MAP COMPLETED 5-16-56

MCNT	S	R/W NO	SHEET NO	TOTAL SHEETS
MCNT	US370(8)		2	2

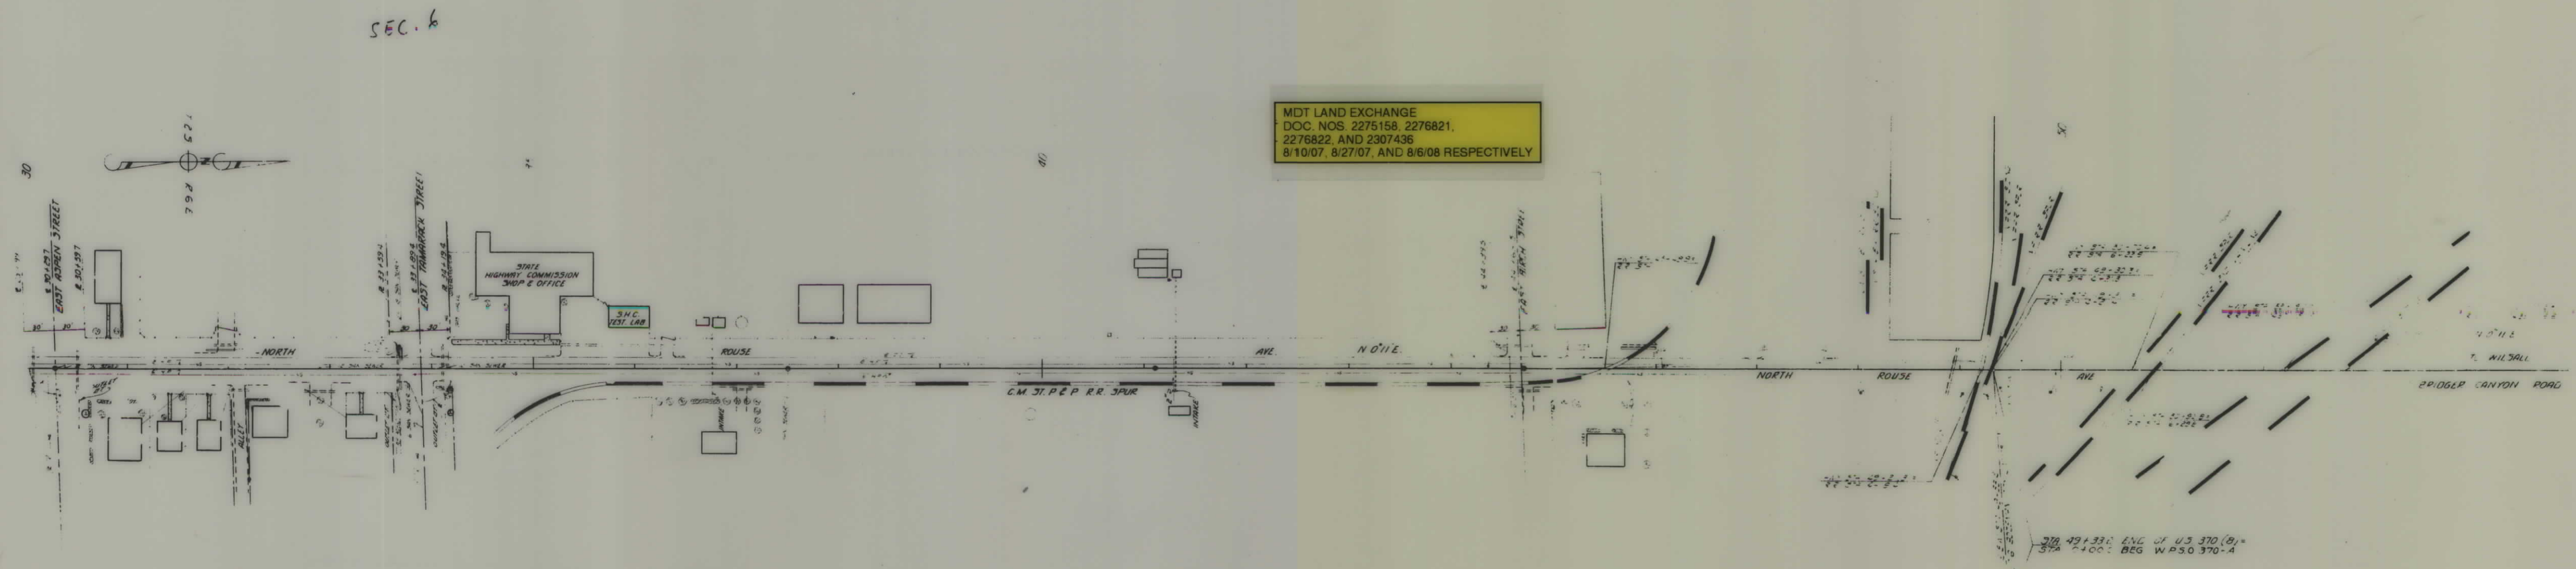

STATE OF MONTANA
STATE HIGHWAY COMMISSION
LAND REQUIRE. FOR RIGHT OF WAY
GALLATIN COUNTY
SCALE 1" = 100' MAP COMPLETED 5-16-56