


PLANS
NOT
TO
SCALE

FED. ROAD DIST. NO.	STATE	FED. AID PROJ. NO.	R/W NO.	SHEET NO.	TOTAL SHEETS
1	MONT	3361 (5)	3361 05	2	4

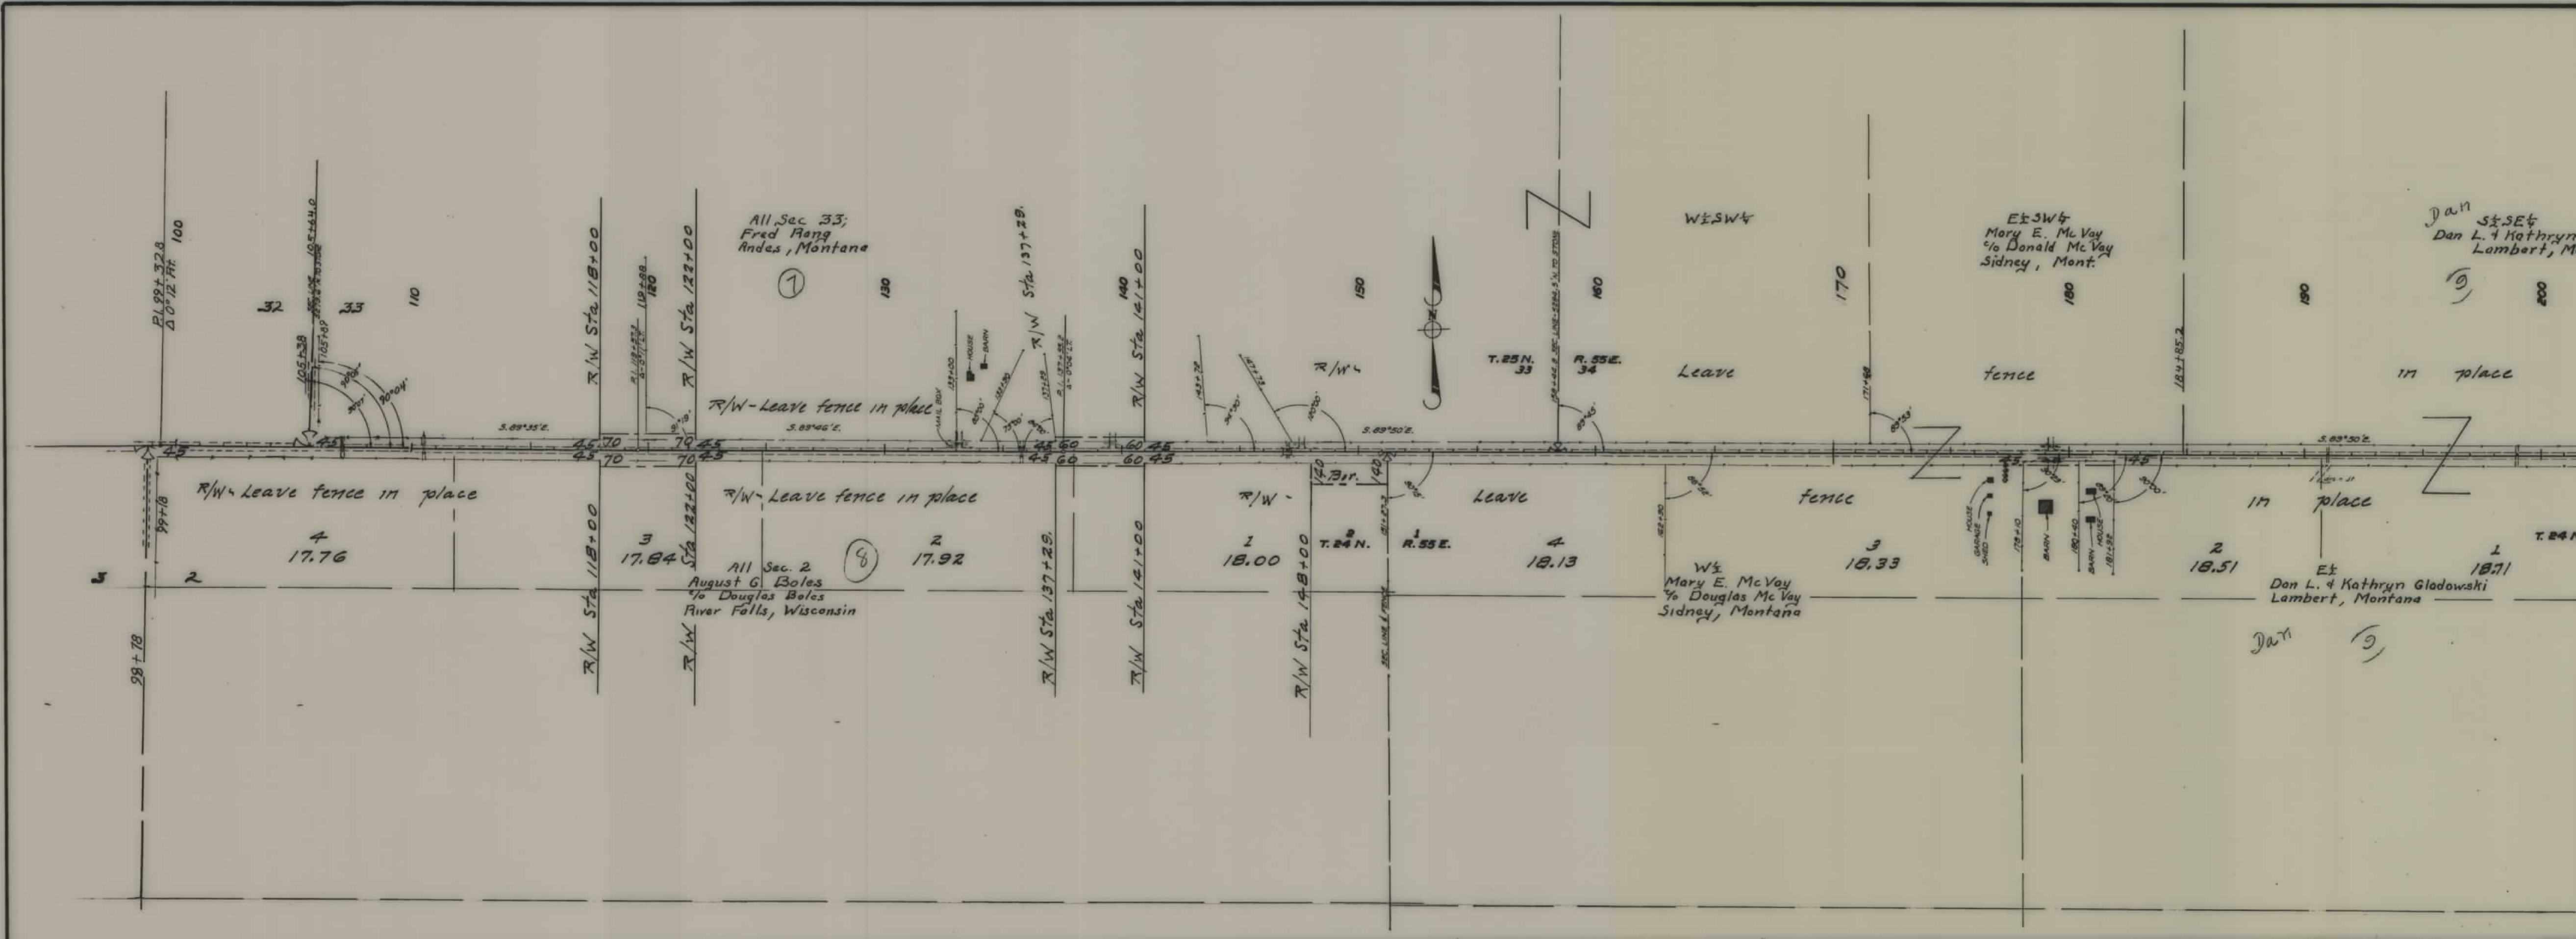

STATE OF MONTANA
STATE HIGHWAY COMMISSION
PLAT SHOWING LAND
REQUIRED FOR RIGHT OF WAY
RICHLAND COUNTY

SCALE 1"= 400' MAP COMPLETED April 1951
DESCRIPTIONS WRITTEN BY Bowden DATE Apr
DESCRIPTIONS CHECKED BY E.D.P. DATE
APPROVED BY _____
APPROVED BY _____ R/W ENGINEER

FED. ROAD DIST. NO.	STATE	FED. AID PROJ. NO.	R/W NO.	SHEET NO.	TOTAL SHEETS
1	MONT.	3361 (5)	3361 05	4	4

