


PLANS
NOT
TO
SCALE

FED. ROAD DIST. NO.	STATE	FED. AID PROJ. NO.	R/W NO.	SHEET NO.	TOTAL SHEETS
8	MONT.	S-361(7)	3361-07	2	3

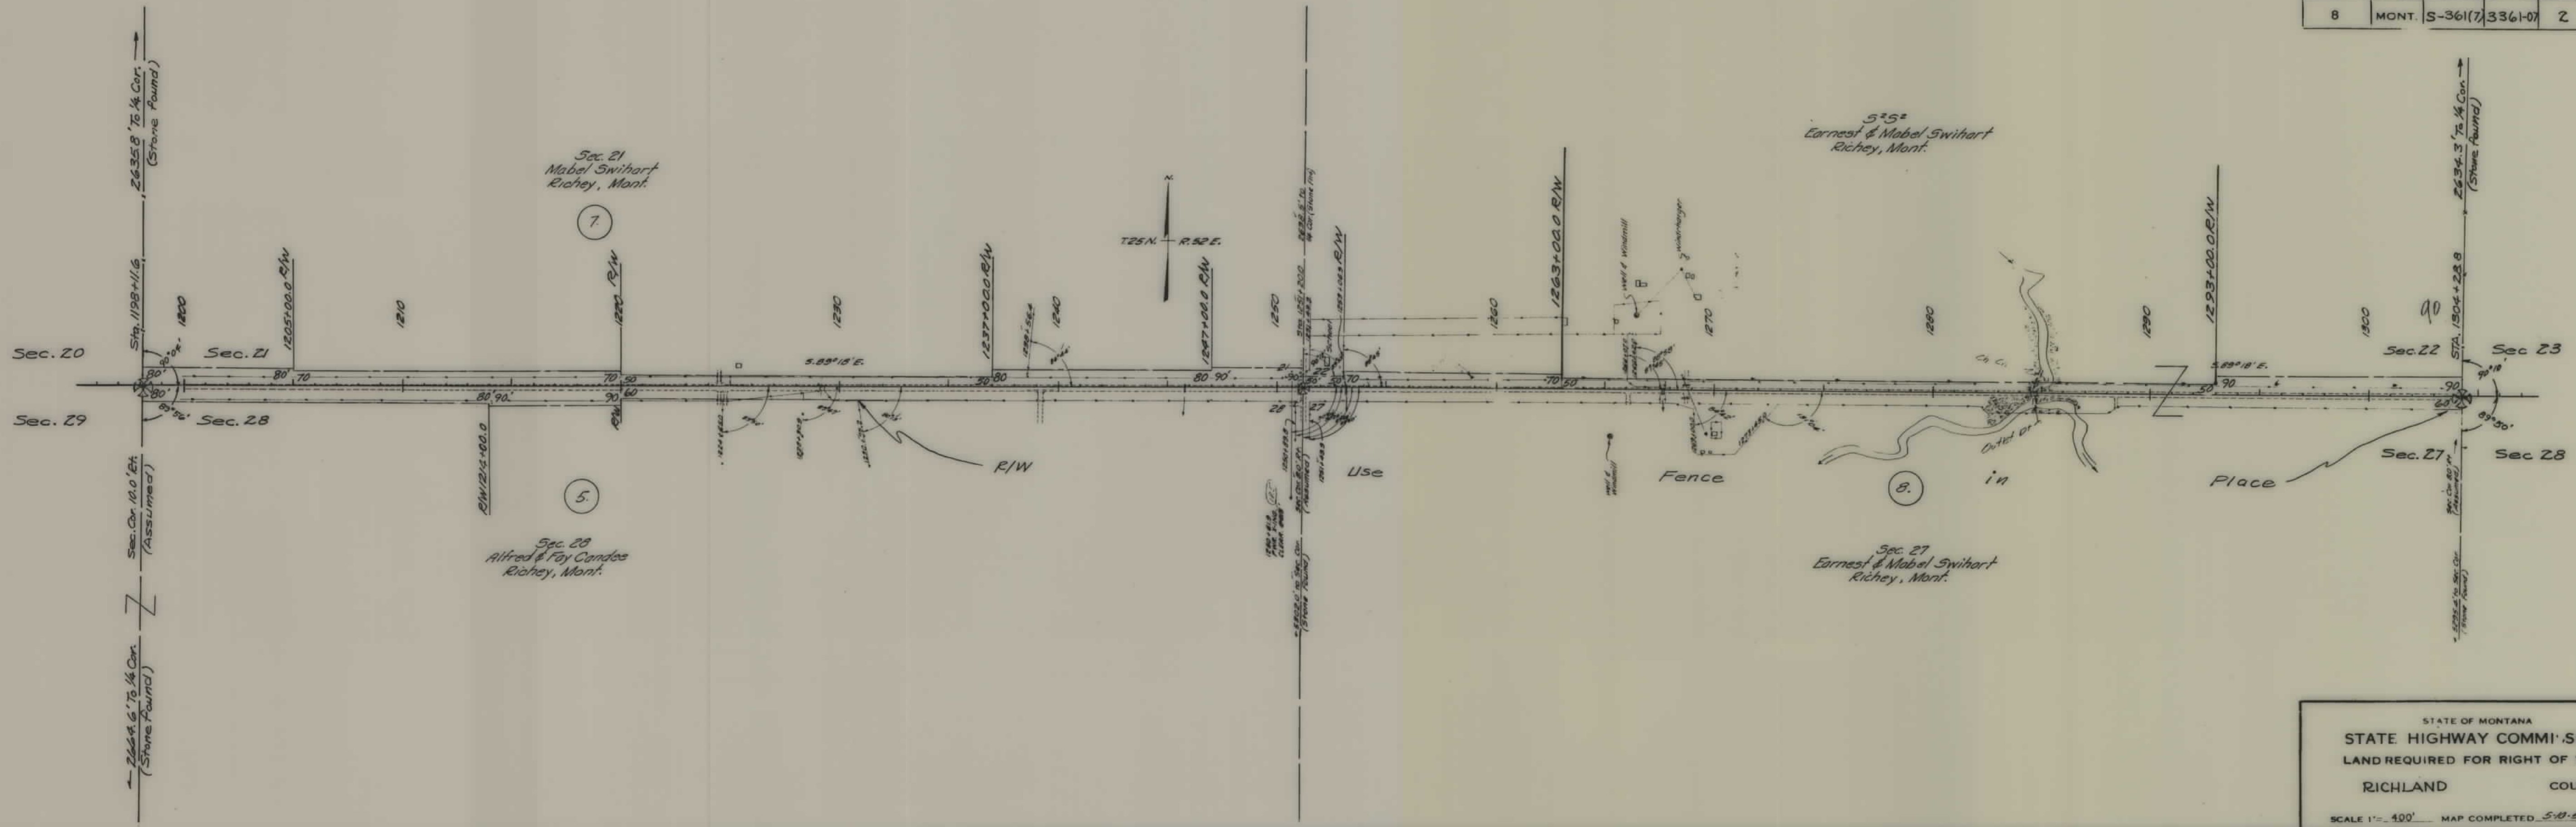


STATE OF MONTANA
 STATE HIGHWAY COMMISSION
 LAND REQUIRED FOR RIGHT OF WAY
 RICHLAND COUNTY
 SCALE 1" = 400' MAP COMPLETED 5-18-55

I HEREBY CERTIFY THAT THE RIGHT OF WAY REPRESENTED HEREON IN THE MAIN MAP SECTION 26, T 25 N, R 52 E, IS UNAPPORTIONED AND UNRESERVED PUBLIC DOMAIN. IT IS NOT WITHIN A FEDERAL GRADING DISTRICT.

Orval G. Hadley
ORVAL G. HADLEY, Manager

STATE OF MONTANA
STATE HIGHWAY COMMISSION
LAND REQUIRED FOR RIGHT OF WAY
RICHLAND COUNTY
SCALE 1" = 400' MAP COMPLETED 5-10-55

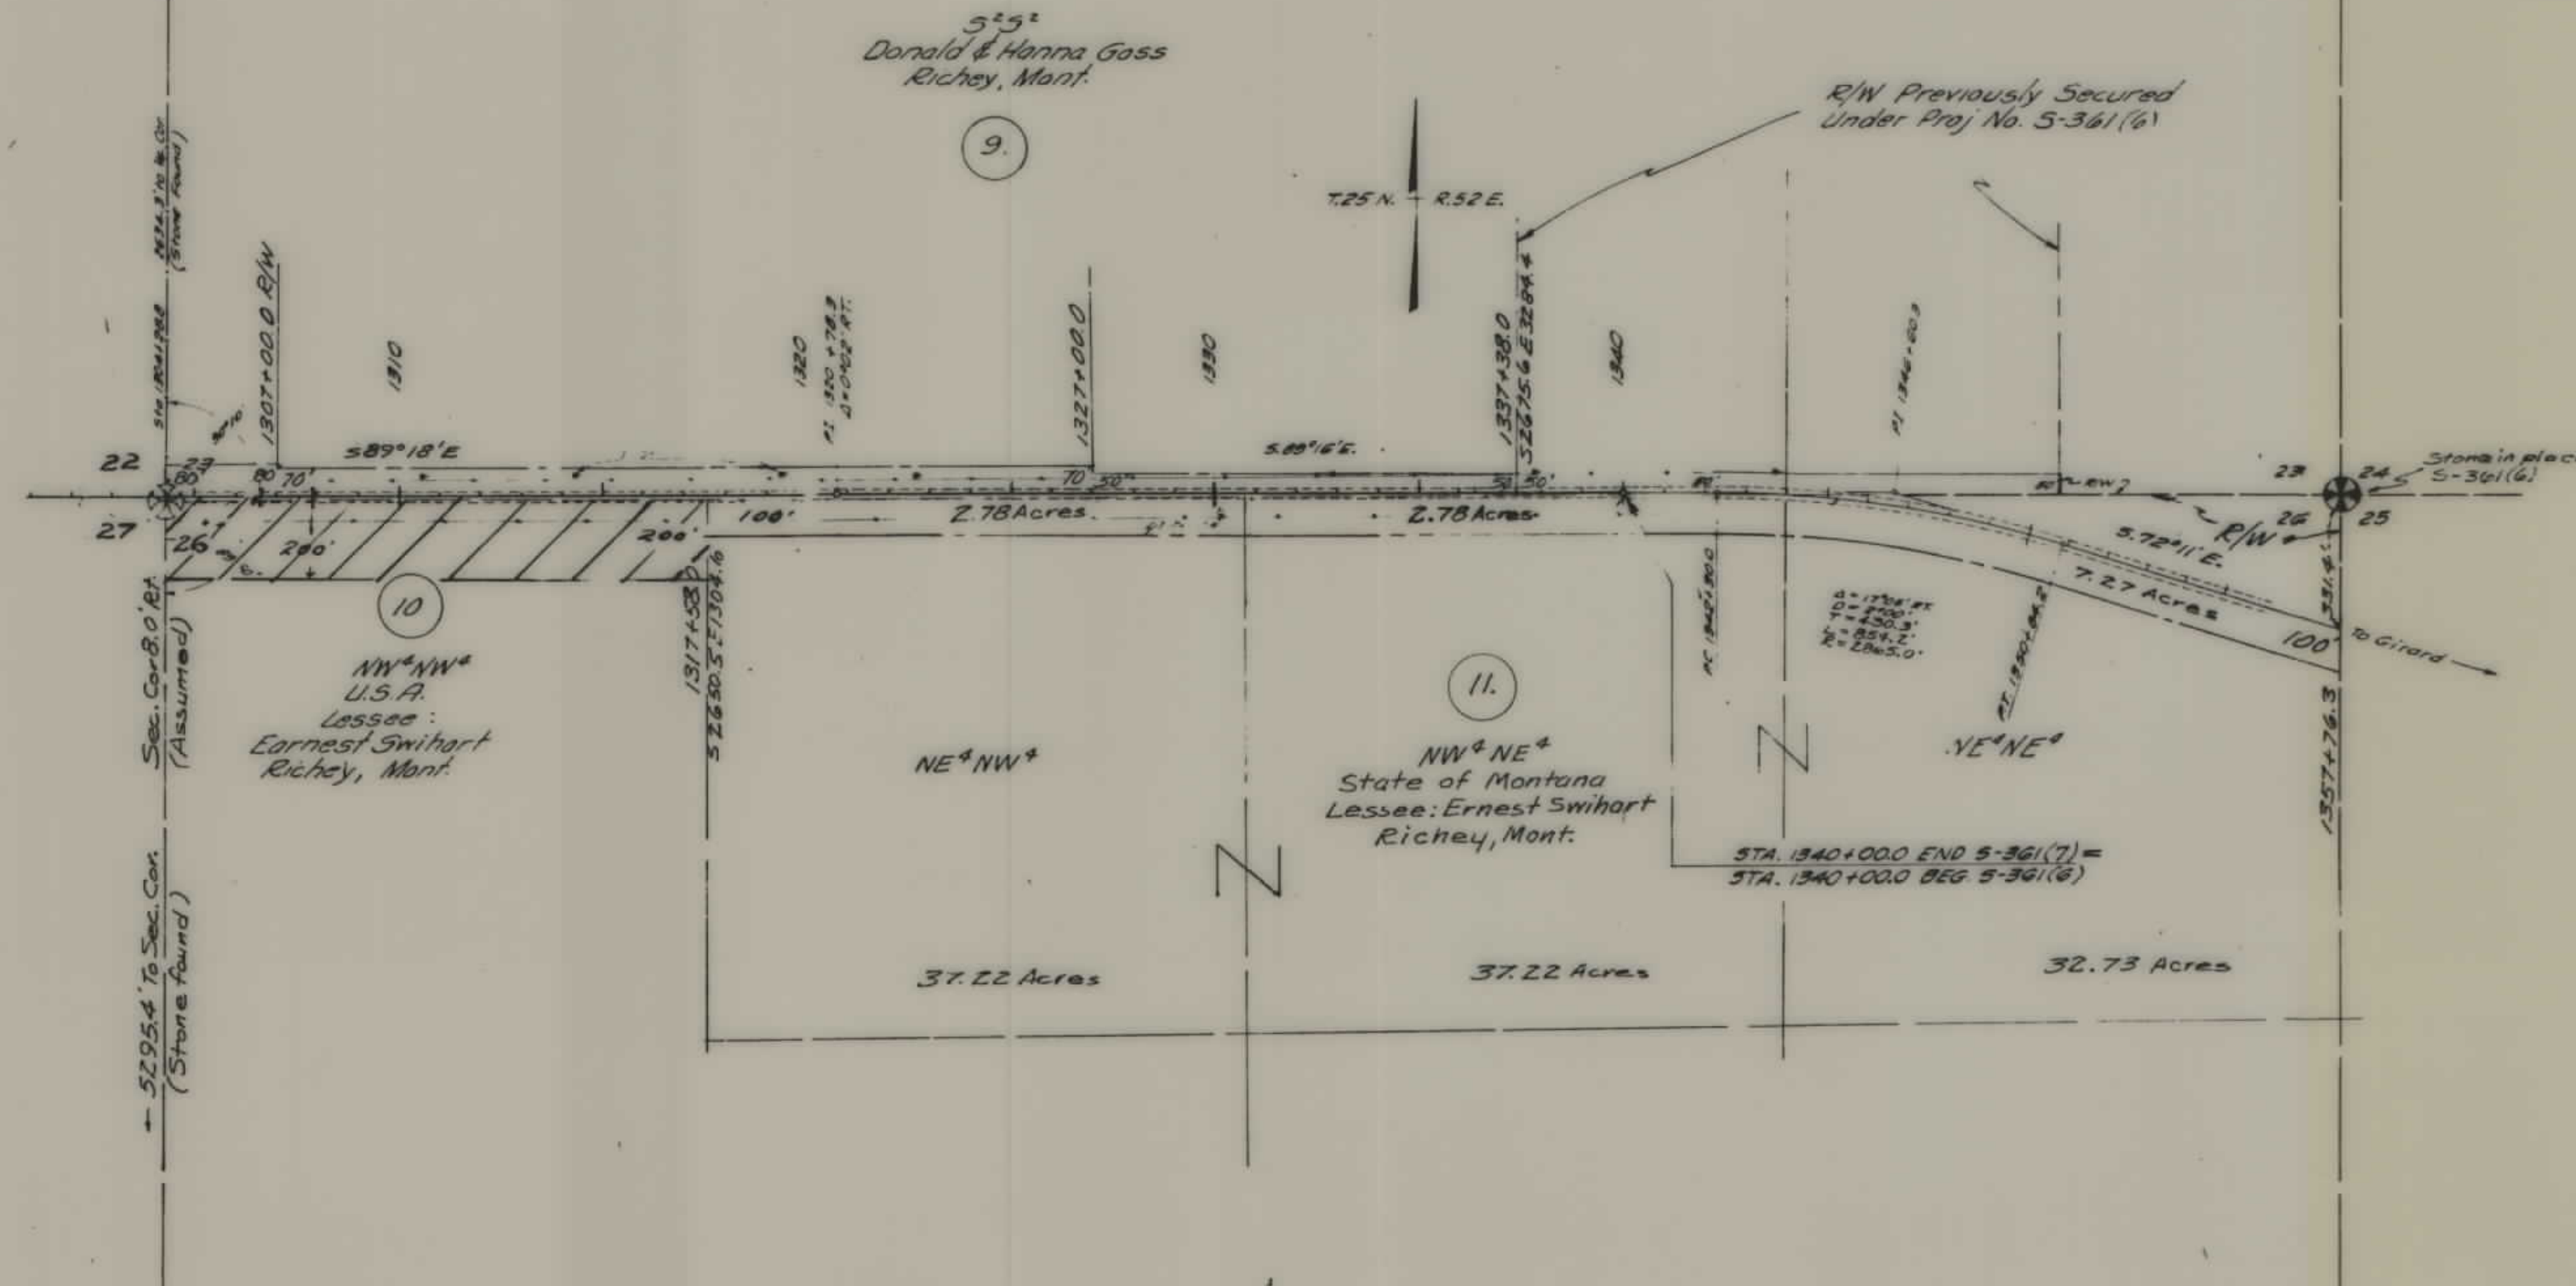

S 361(7) SHT 3 OF 3

6

