


PLANS
NOT
TO
SCALE

FED. ROAD DIST. NO.	STATE	FED. AID PROJ. NO.	FISCAL YEAR	SHEET NO.	TOTAL SHEETS
1	MONT.	361		1	2

S-361(A)

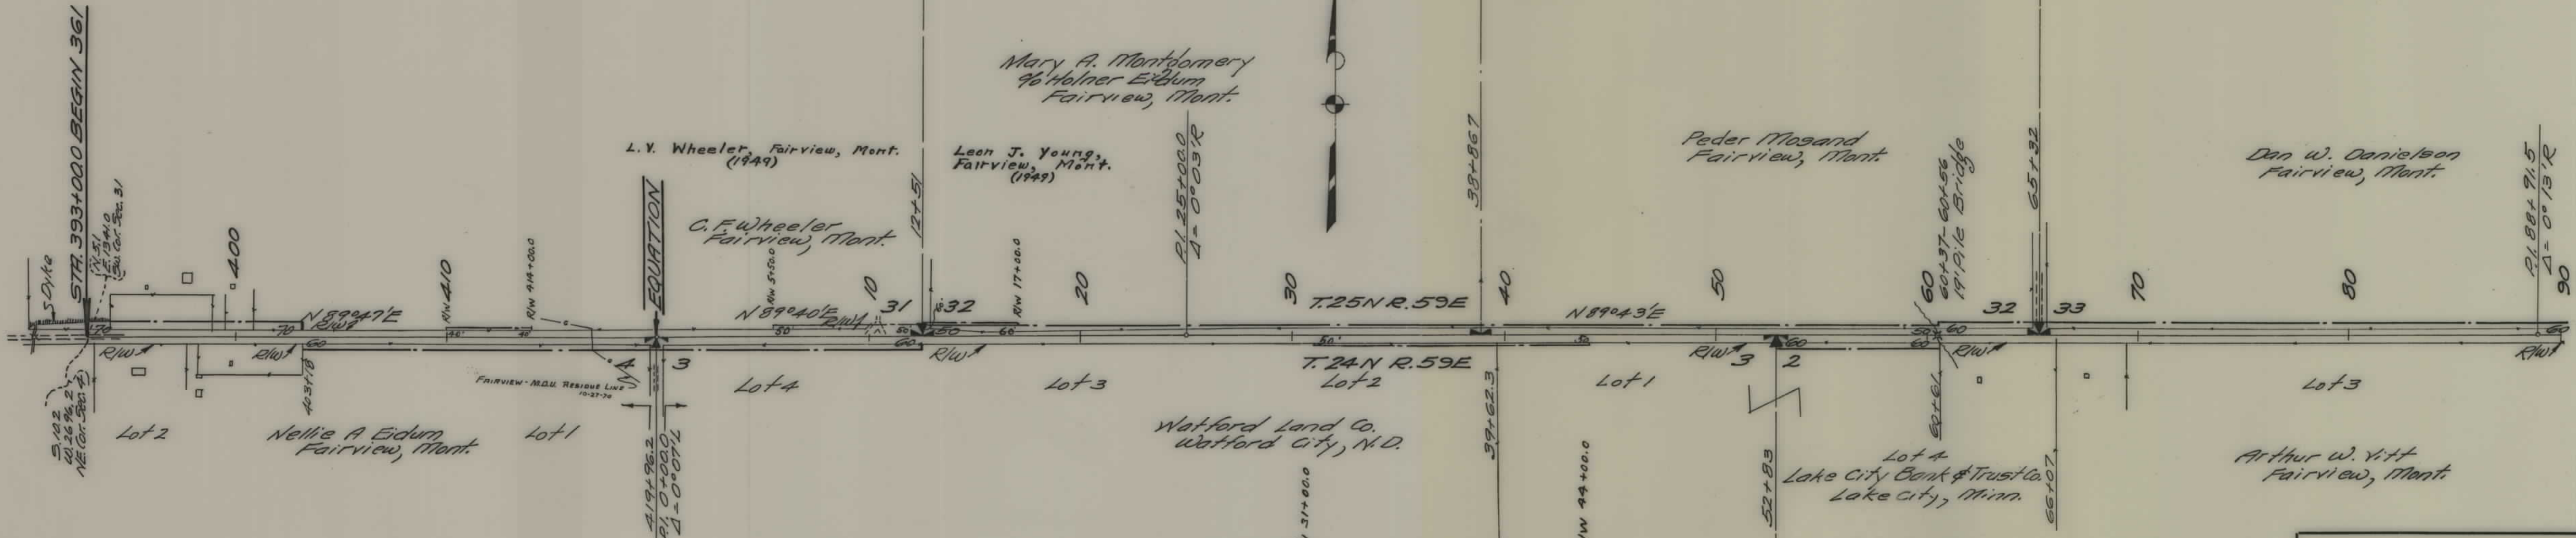


STATE OF MONTANA
STATE HIGHWAY COMMISSION
 PLAT SHOWING LAND
 REQUIRED FOR RIGHT OF WAY
 RICHLAND COUNTY

SCALE 1"=400 MAP COMPLETED 11-27-35
 DESCRIPTIONS WRITTEN BY T.P.J. DATE 11-27-35
 DESCRIPTIONS CHECKED BY C.K.D. DATE 11-27-35

APPROVED BY _____ PLANS DEPT.
 APPROVED BY _____ R/W ENGINEER

FED. ROAD DIST. NO.	STATE	FED. AID PROJ. NO.	FISCAL YEAR	SHEET NO.	TOTAL SHEETS
1	MONT.	361		2	2

S-361(A)

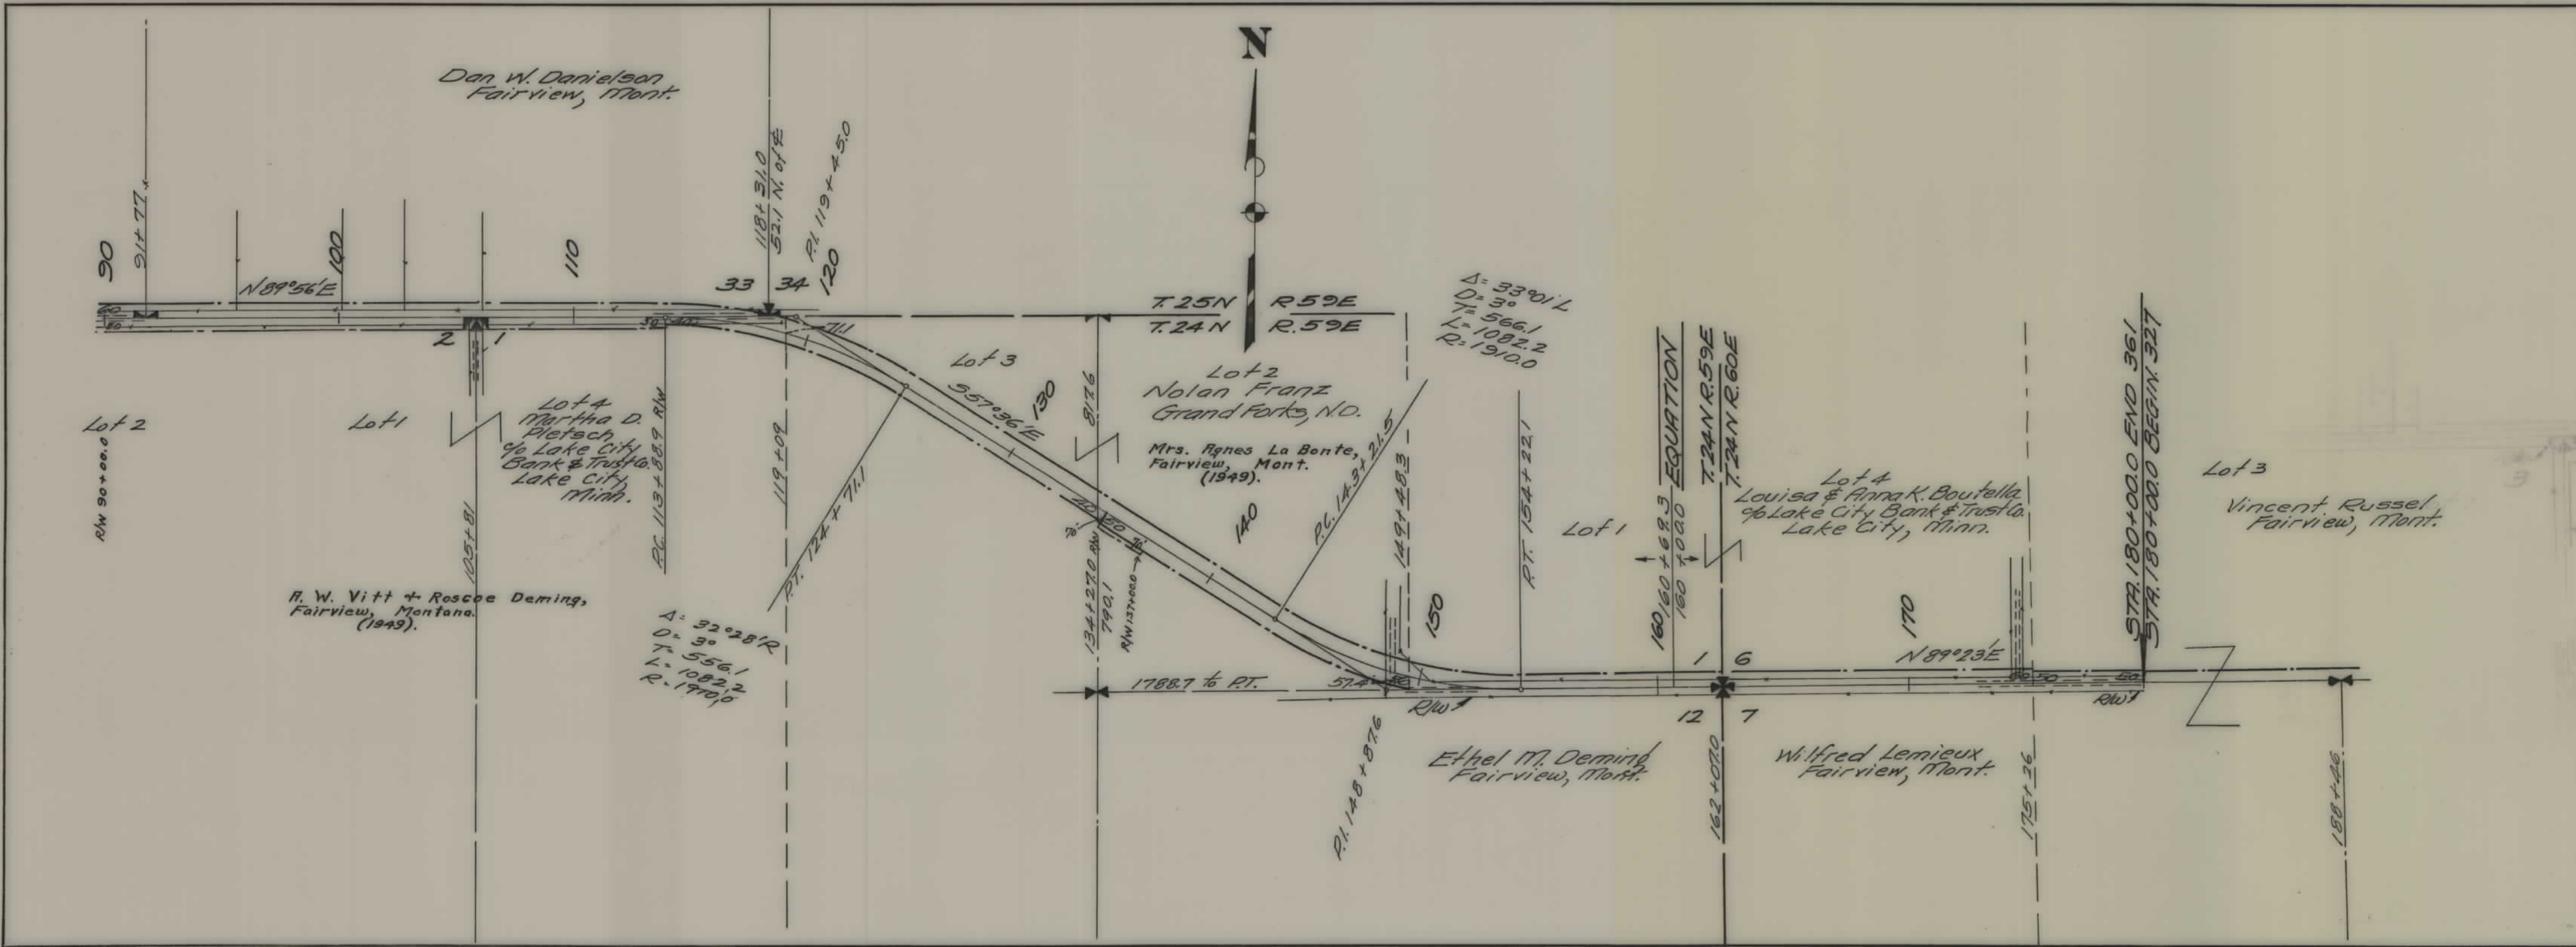

STATE OF MONTANA
STATE HIGHWAY COMMISSION
 PLAT SHOWING LAND
 REQUIRED FOR RIGHT OF WAY
 RICHLAND COUNTY

SCALE 1" = 400' MAP COMPLETED 11-27-35
 DESCRIPTIONS WRITTEN BY T.P.J. DATE 11-27-35
 DESCRIPTIONS CHECKED BY C.K.D. DATE 11-27-35

APPROVED BY _____ PLANS DEPT.
 APPROVED BY _____ R/W ENGINEER

5