


PLANS  
NOT  
TO  
SCALE








| FED. ROAD DIST. NO. | STATE | FED. AID PROJ. NO. | R/W NO. | SHEET NO. | TOTAL SHEETS |
|---------------------|-------|--------------------|---------|-----------|--------------|
| 6                   | MONT. | S-362(3)           | 3362-03 | 1         | 5            |

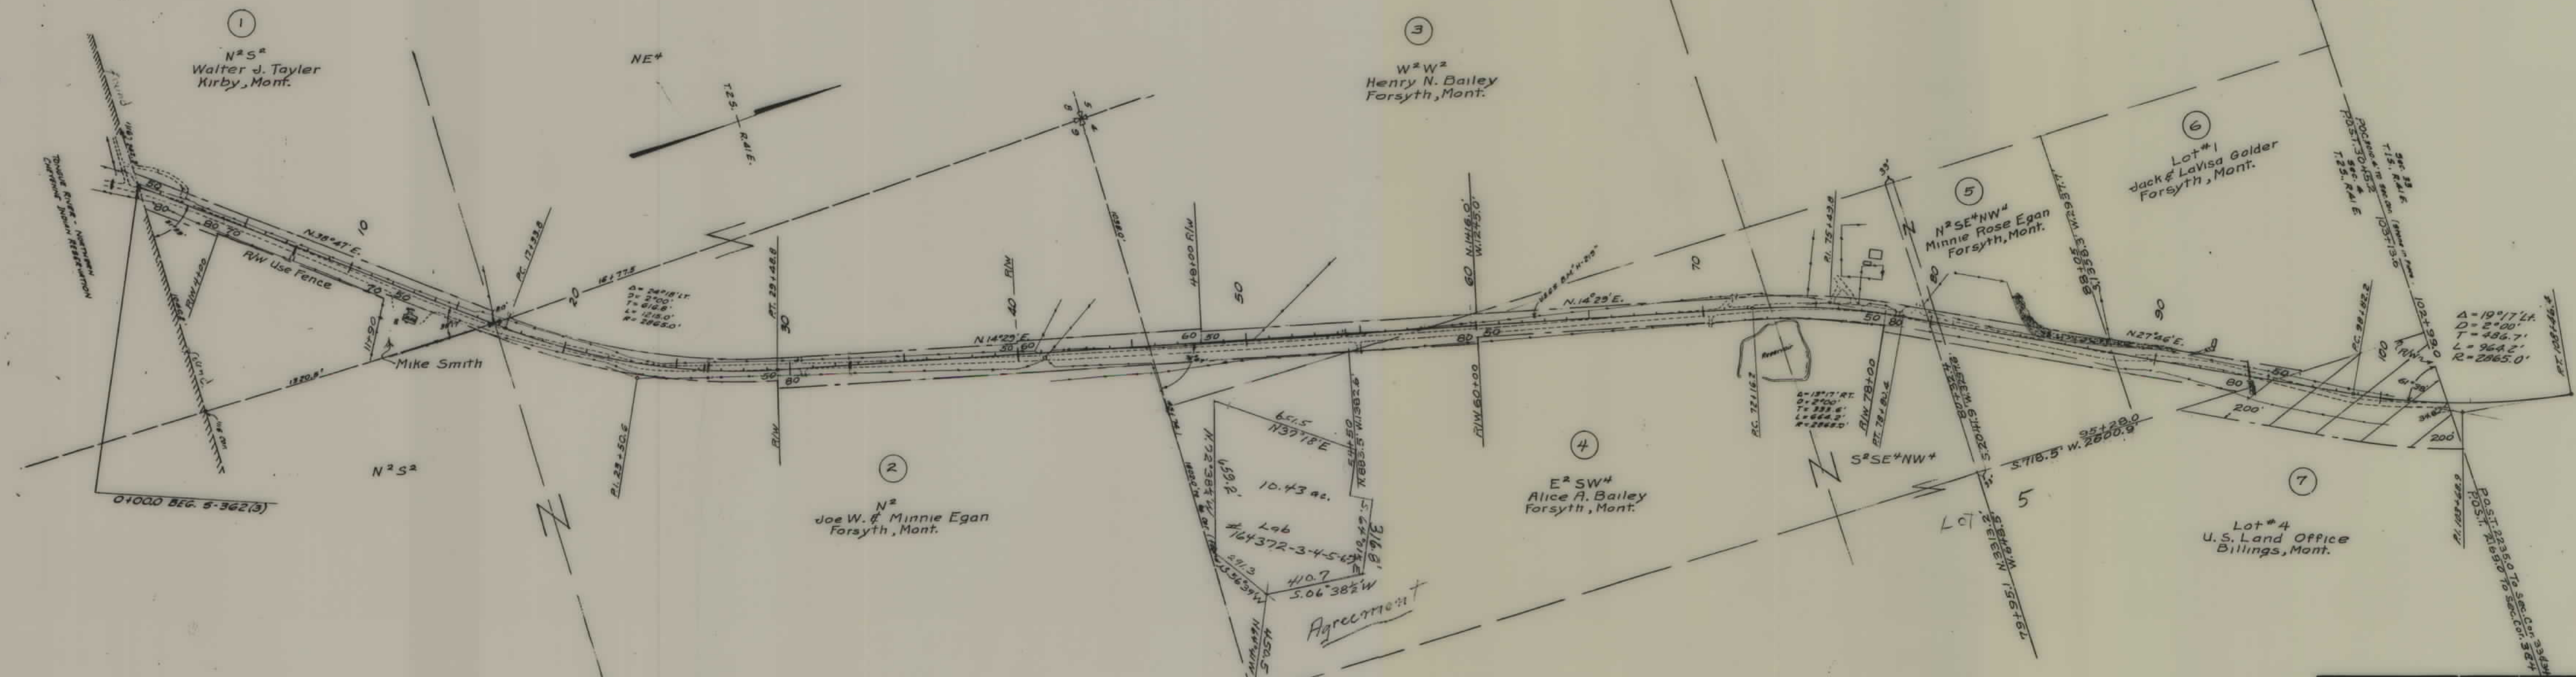

STATE OF MONTANA  
 STATE HIGHWAY COMMISSION  
 LAND REQUIRED FOR RIGHT OF WAY  
 ROSEBUD COUNTY  
 SCALE 1" = 400' MAP COMPLETED 24 Feb 56




| FED. ROAD DIST. NO. | STATE | FED. AID PROJ. NO. | R/W NO. | SHEET NO. | TOTAL SHEETS |
|---------------------|-------|--------------------|---------|-----------|--------------|
| 9                   | MONT  | S-3623             | 336208  | 2         | 5            |

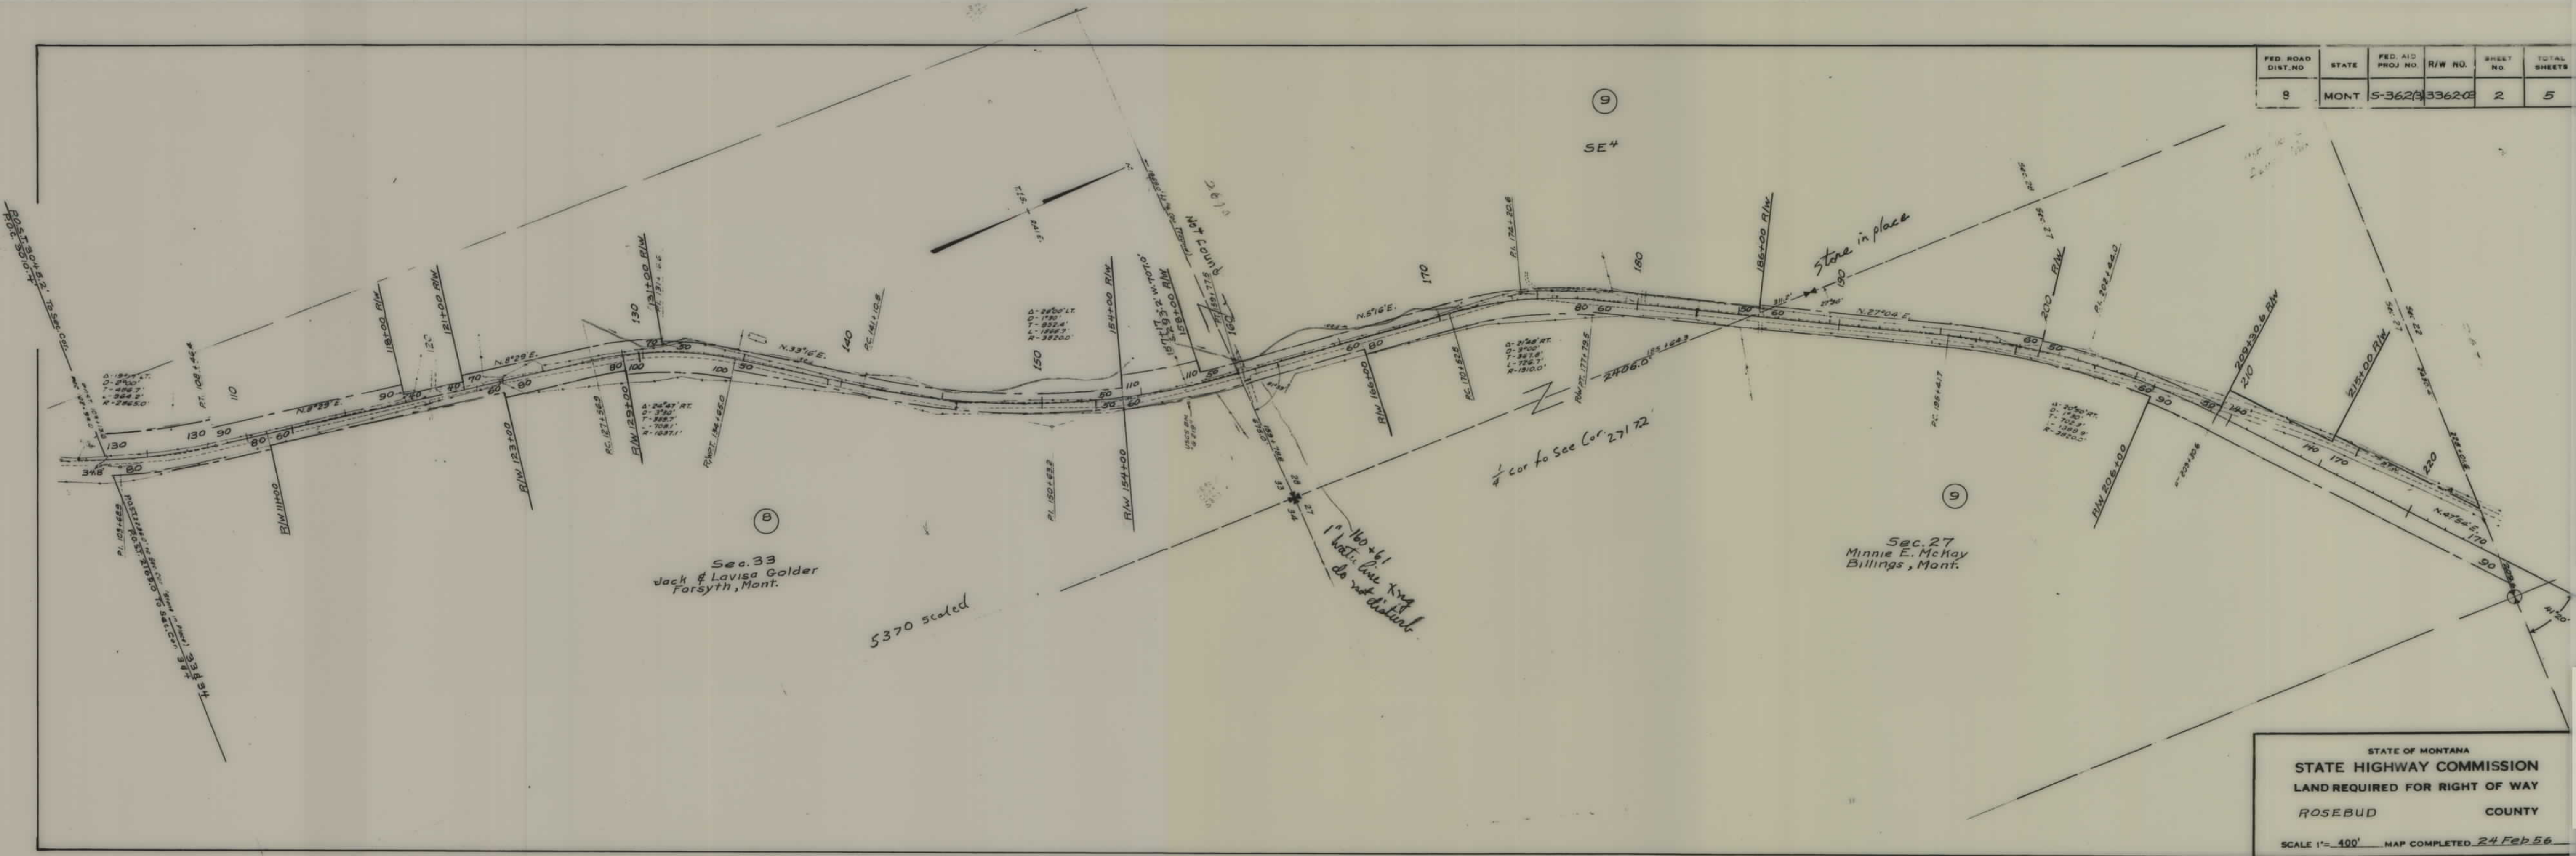

STATE OF MONTANA  
 STATE HIGHWAY COMMISSION  
 LAND REQUIRED FOR RIGHT OF WAY  
 ROSEBUD COUNTY  
 SCALE 1" = 400' MAP COMPLETED 24 Feb 56



| FED. ROAD DIST. NO. | STATE | FED. AID PROJ. NO. | R/W NO. | SHEET NO. | TOTAL SHEETS |
|---------------------|-------|--------------------|---------|-----------|--------------|
| 8                   | MONT. | 5-362(3)           | 3362-03 | 3         | 5            |

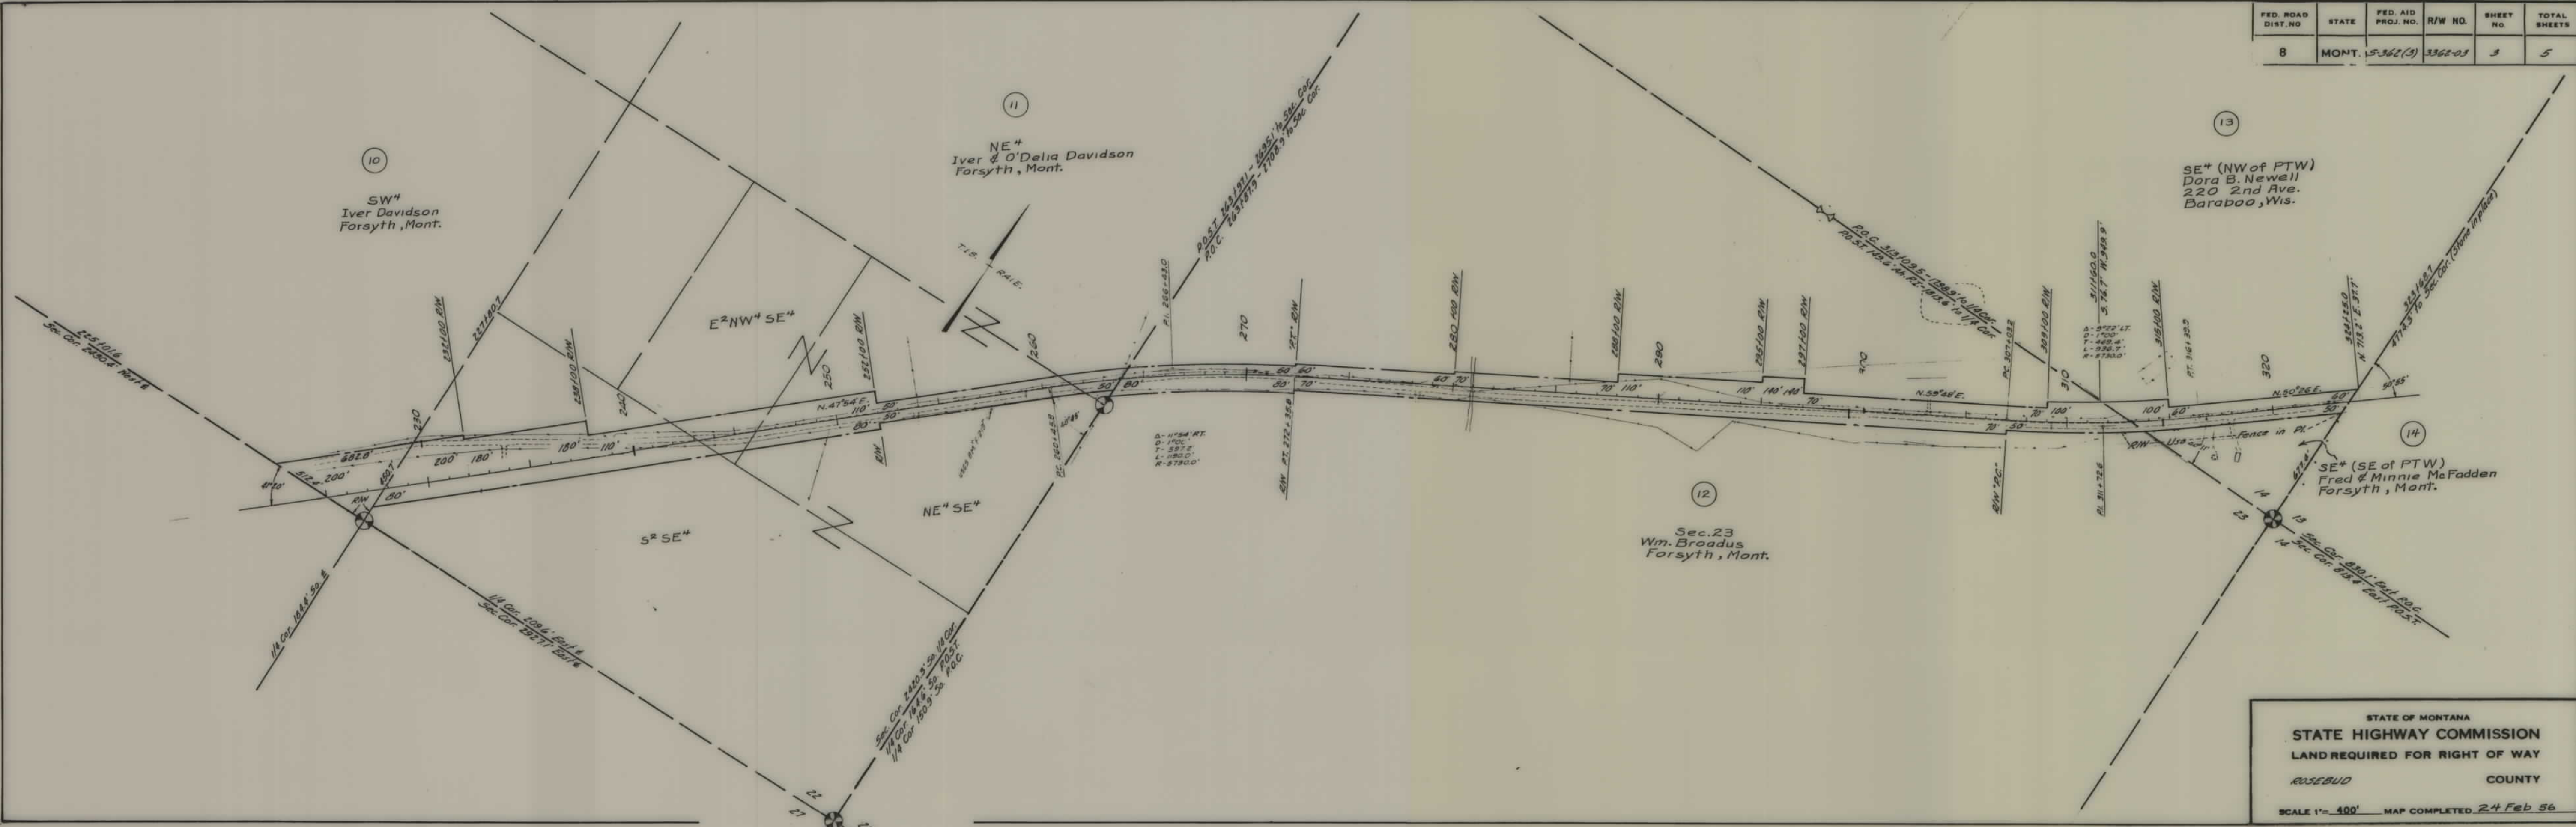

STATE OF MONTANA  
 STATE HIGHWAY COMMISSION  
 LAND REQUIRED FOR RIGHT OF WAY  
 ROSEBUD COUNTY  
 SCALE 1"=400' MAP COMPLETED 24 Feb 56





