



PLANS
NOT
TO
SCALE

FED. ROAD DIST.	STATE	FED. AID PROJ. NO.	R/W NO.	SHEET NO.	TOTAL SHEETS
8	MONT.	S 362 (4)	3362-04	1	4

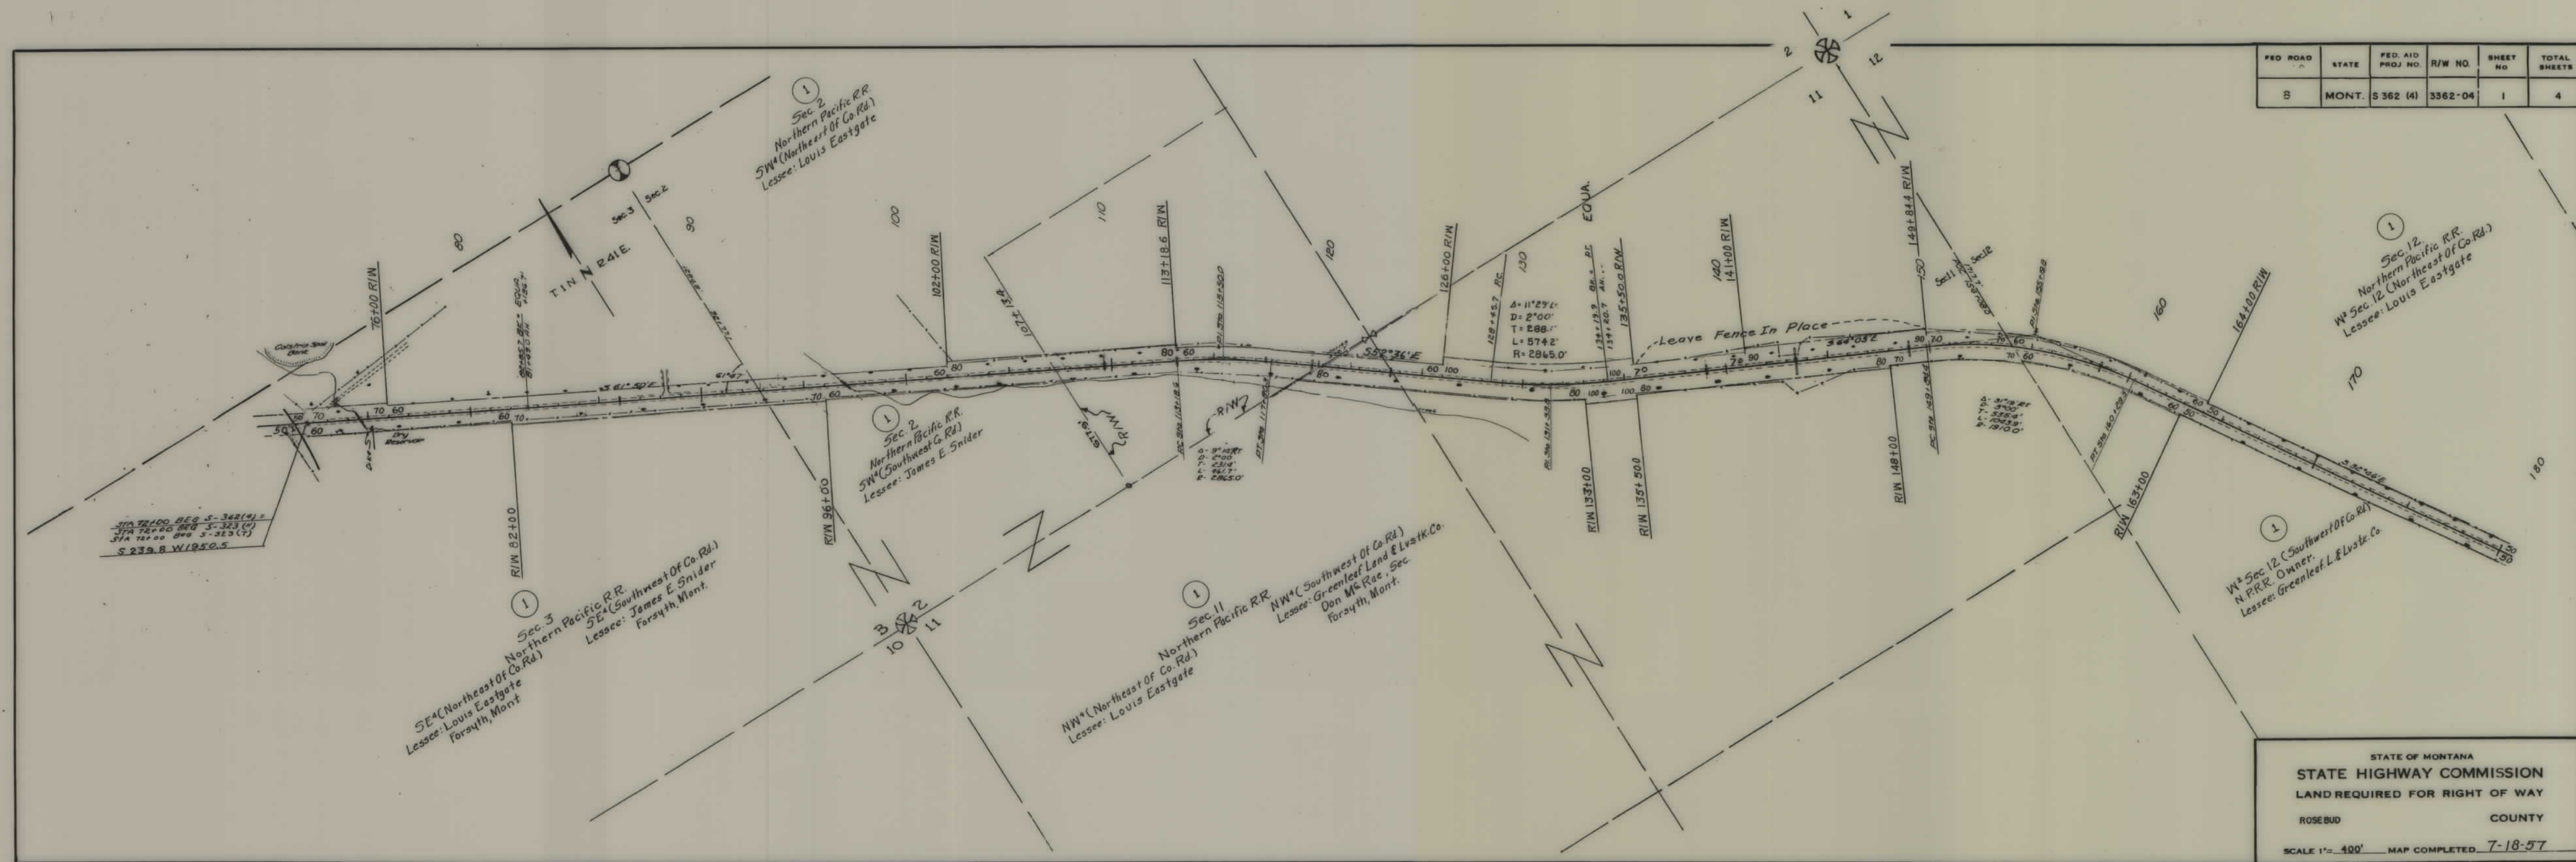


FED. ROAD DIST. NO.	STATE	FED. AID PROJ. NO.	R/W NO.	SHEET NO.	TOTAL SHEETS
8	MONT.	S362 (4)	3362-04	2	4

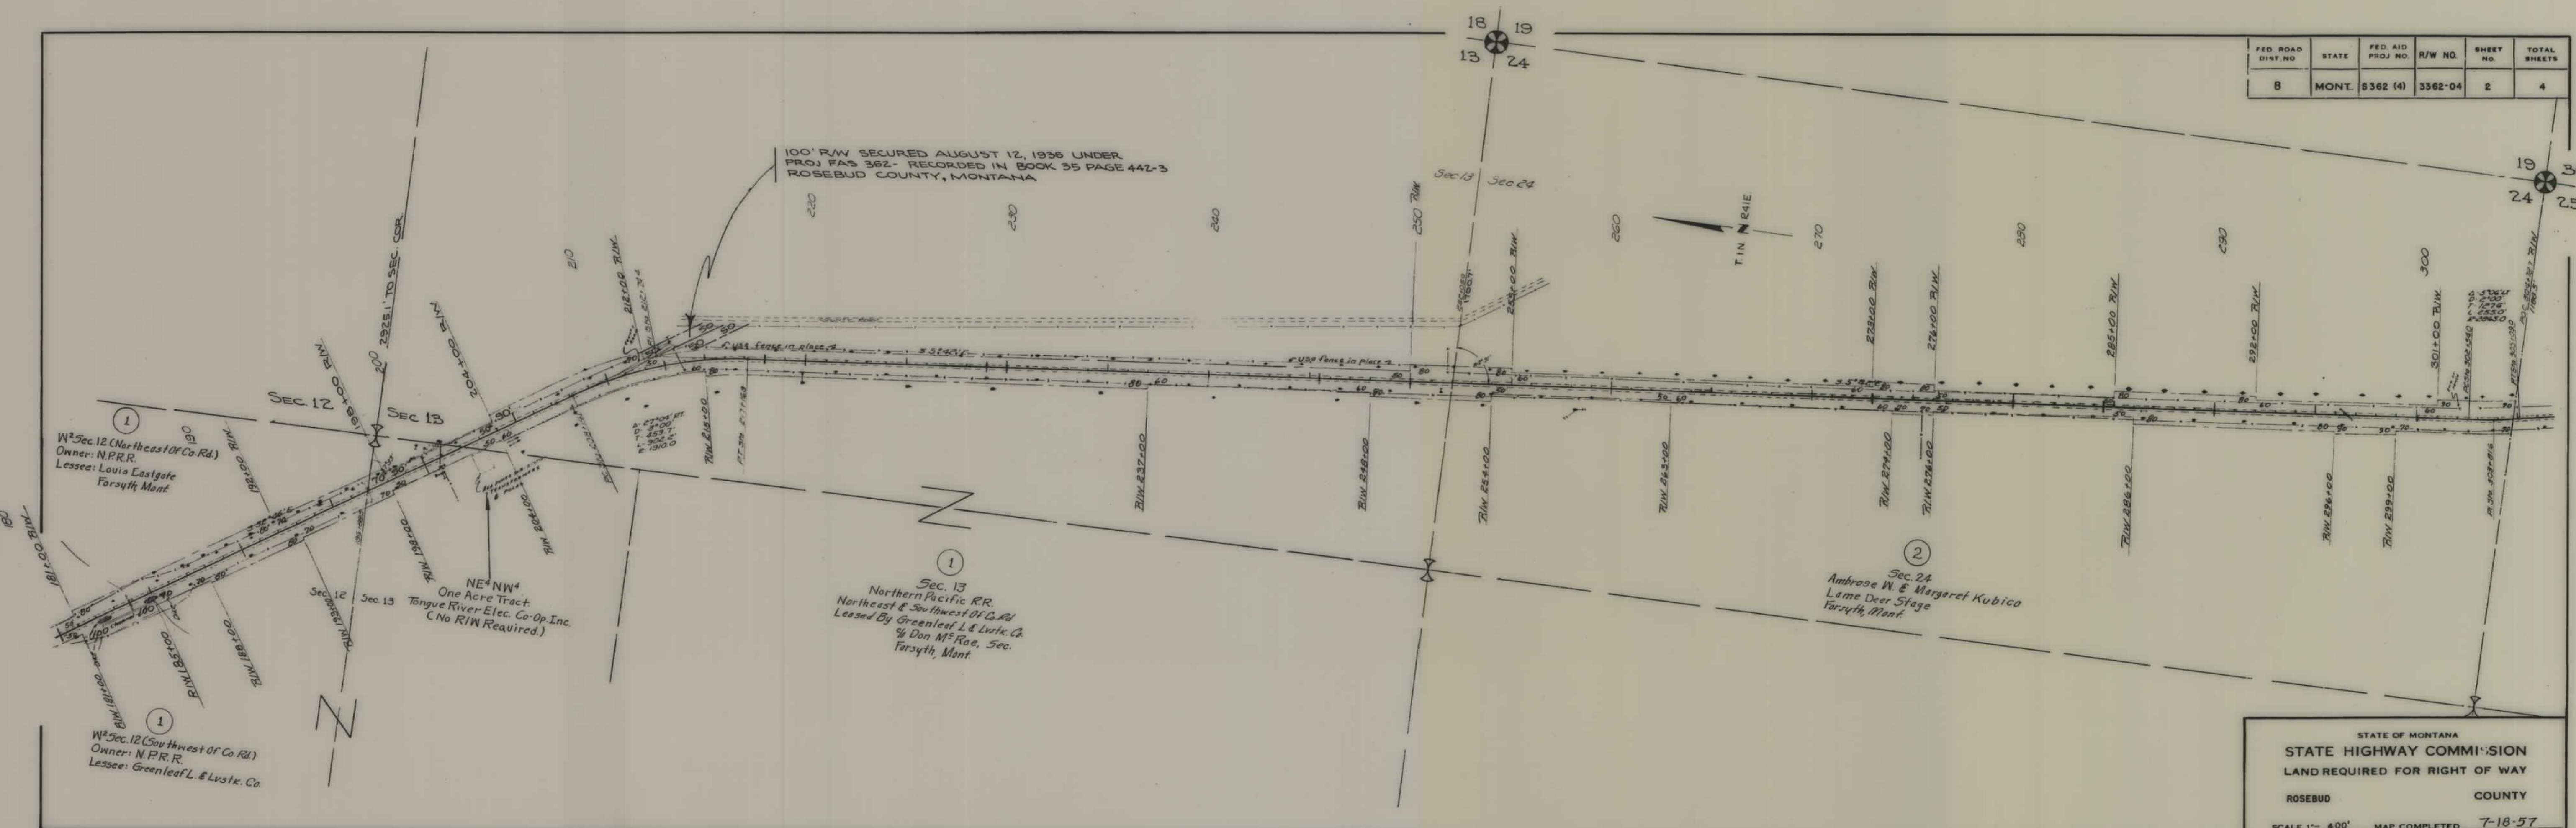

STATE OF MONTANA
 STATE HIGHWAY COMMISSION
 LAND REQUIRED FOR RIGHT OF WAY
 ROSEBUD COUNTY
 SCALE 1" = 400' MAP COMPLETED 7-18-57

FED. ROAD DIST. NO.	STATE	FED. AID PROJ. NO.	R/W NO.	SHEET NO.	TOTAL SHEETS
8	MONT.	S 362 (4)	3362-04	4	4

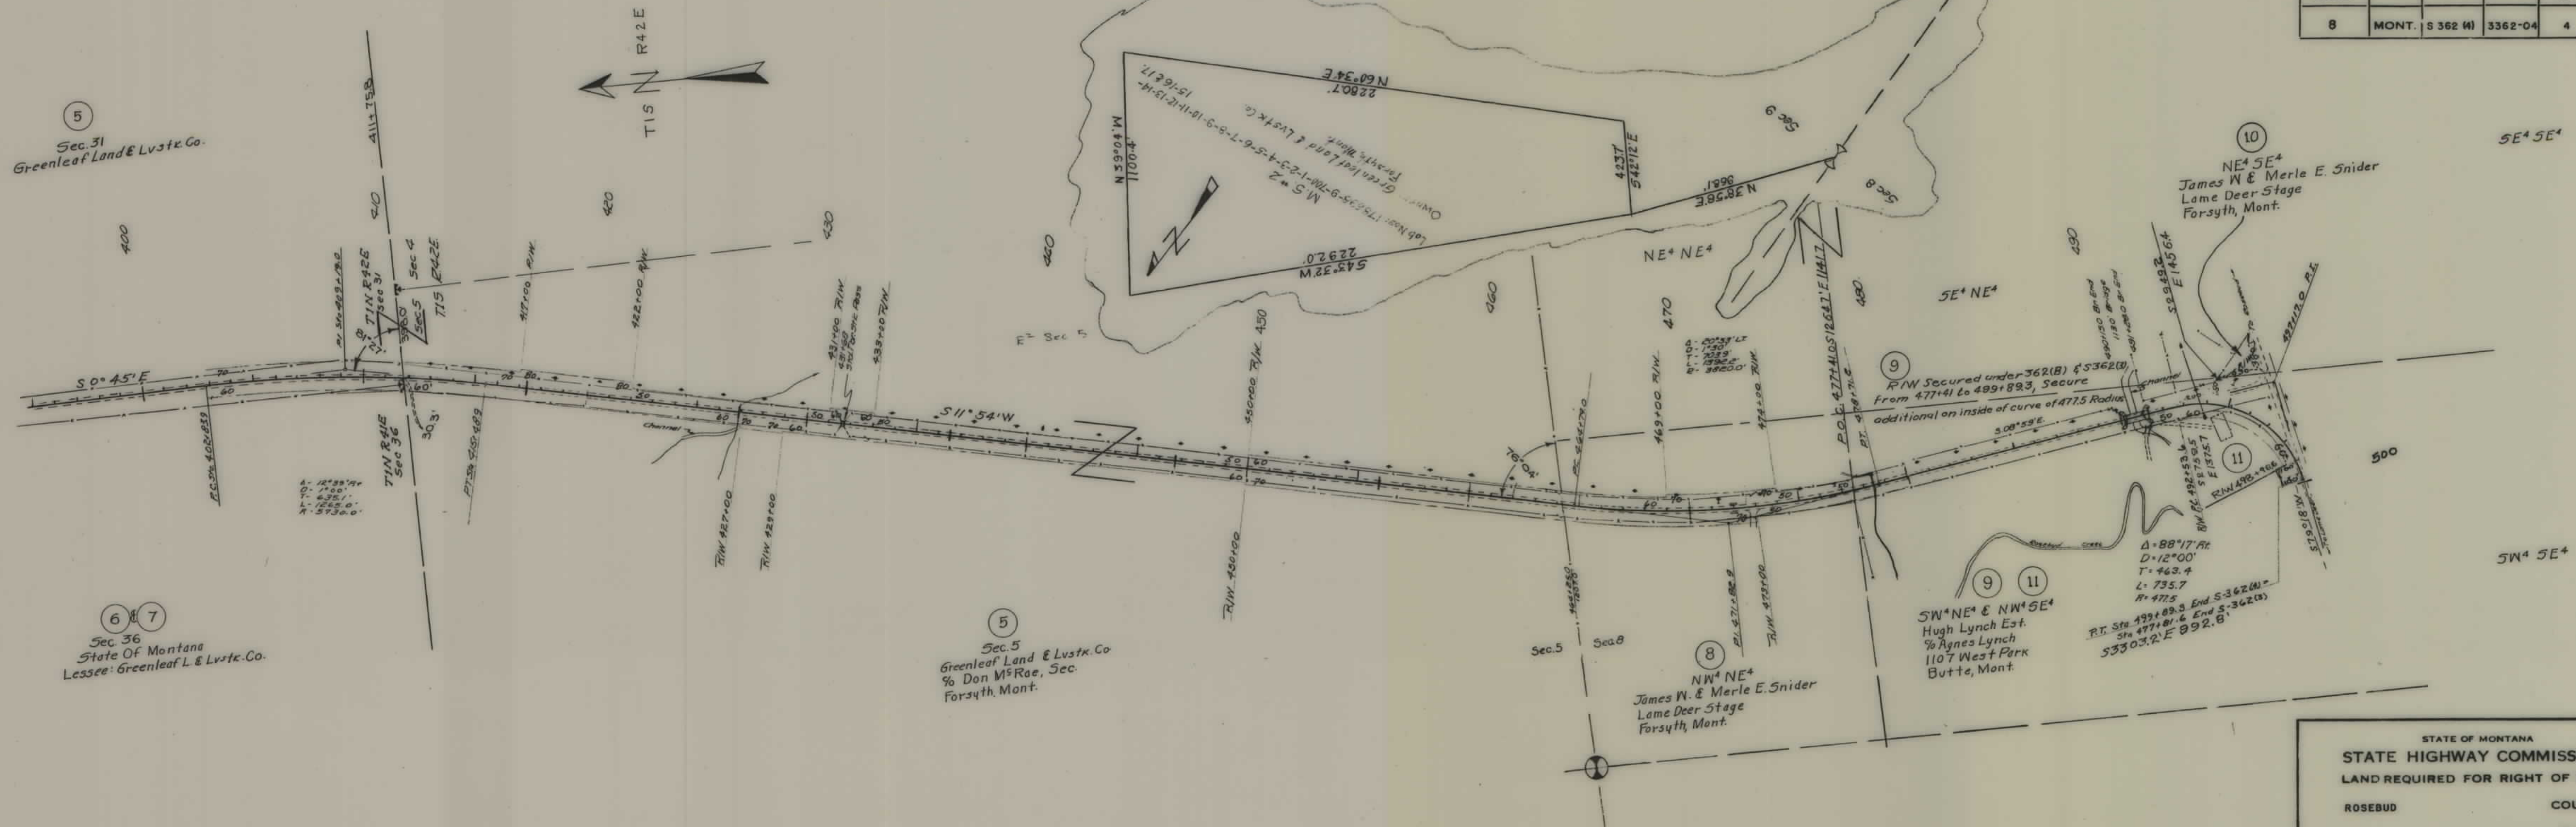

STATE OF MONTANA
 STATE HIGHWAY COMMISSION
 LAND REQUIRED FOR RIGHT OF WAY
 ROSEBUD COUNTY
 SCALE 1" = 400' MAP COMPLETED 7-18-57