


PLANS
NOT
TO
SCALE

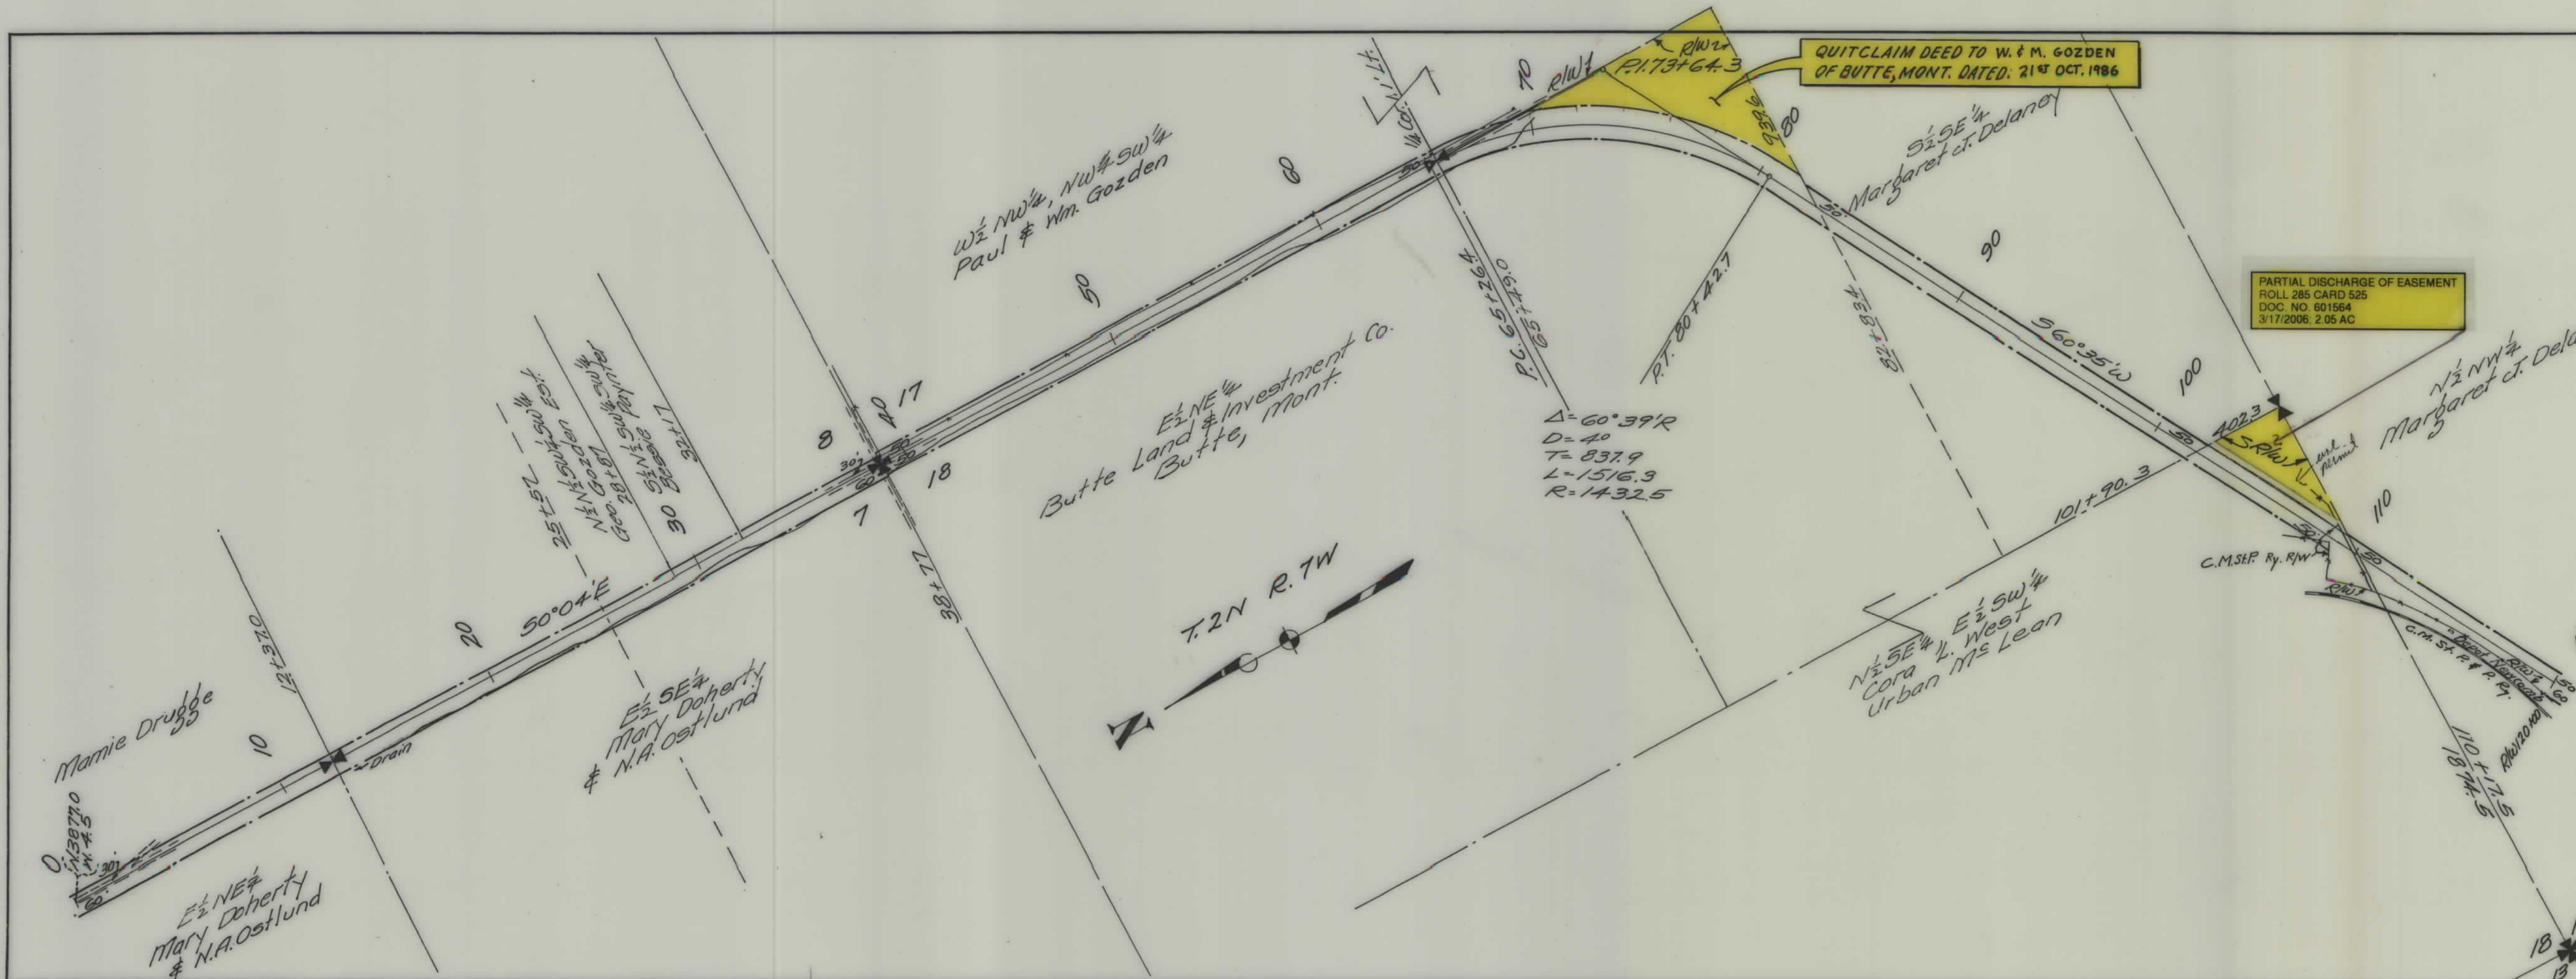

Secondary

FED. ROAD DIST. NO.	STATE	FED. AID PROJ. NO.	FISCAL YEAR	SHEET NO.	TOTAL SHEETS
1	MONT.	364		1	2

STATE OF MONTANA
STATE HIGHWAY COMMISSION
PLAT SHOWING LAND
REQUIRED FOR RIGHT OF WAY
SILVER BOW COUNTY

SCALE 1" = 400' MAP COMPLETED 10-14-35


DESCRIPTIONS WRITTEN BY E.A.P. DATE 10-14-35

DESCRIPTIONS CHECKED BY T.O.J. DATE 10-15-35

APPROVED BY _____ PLANS DEPT.

APPROVED BY _____ R/W ENGINEER

FED. ROAD DIST. NO.	STATE	FED. AID PROJ. NO.	FISCAL YEAR	SHEET NO.	TOT SHEETS
1	MONT.	364		2	2

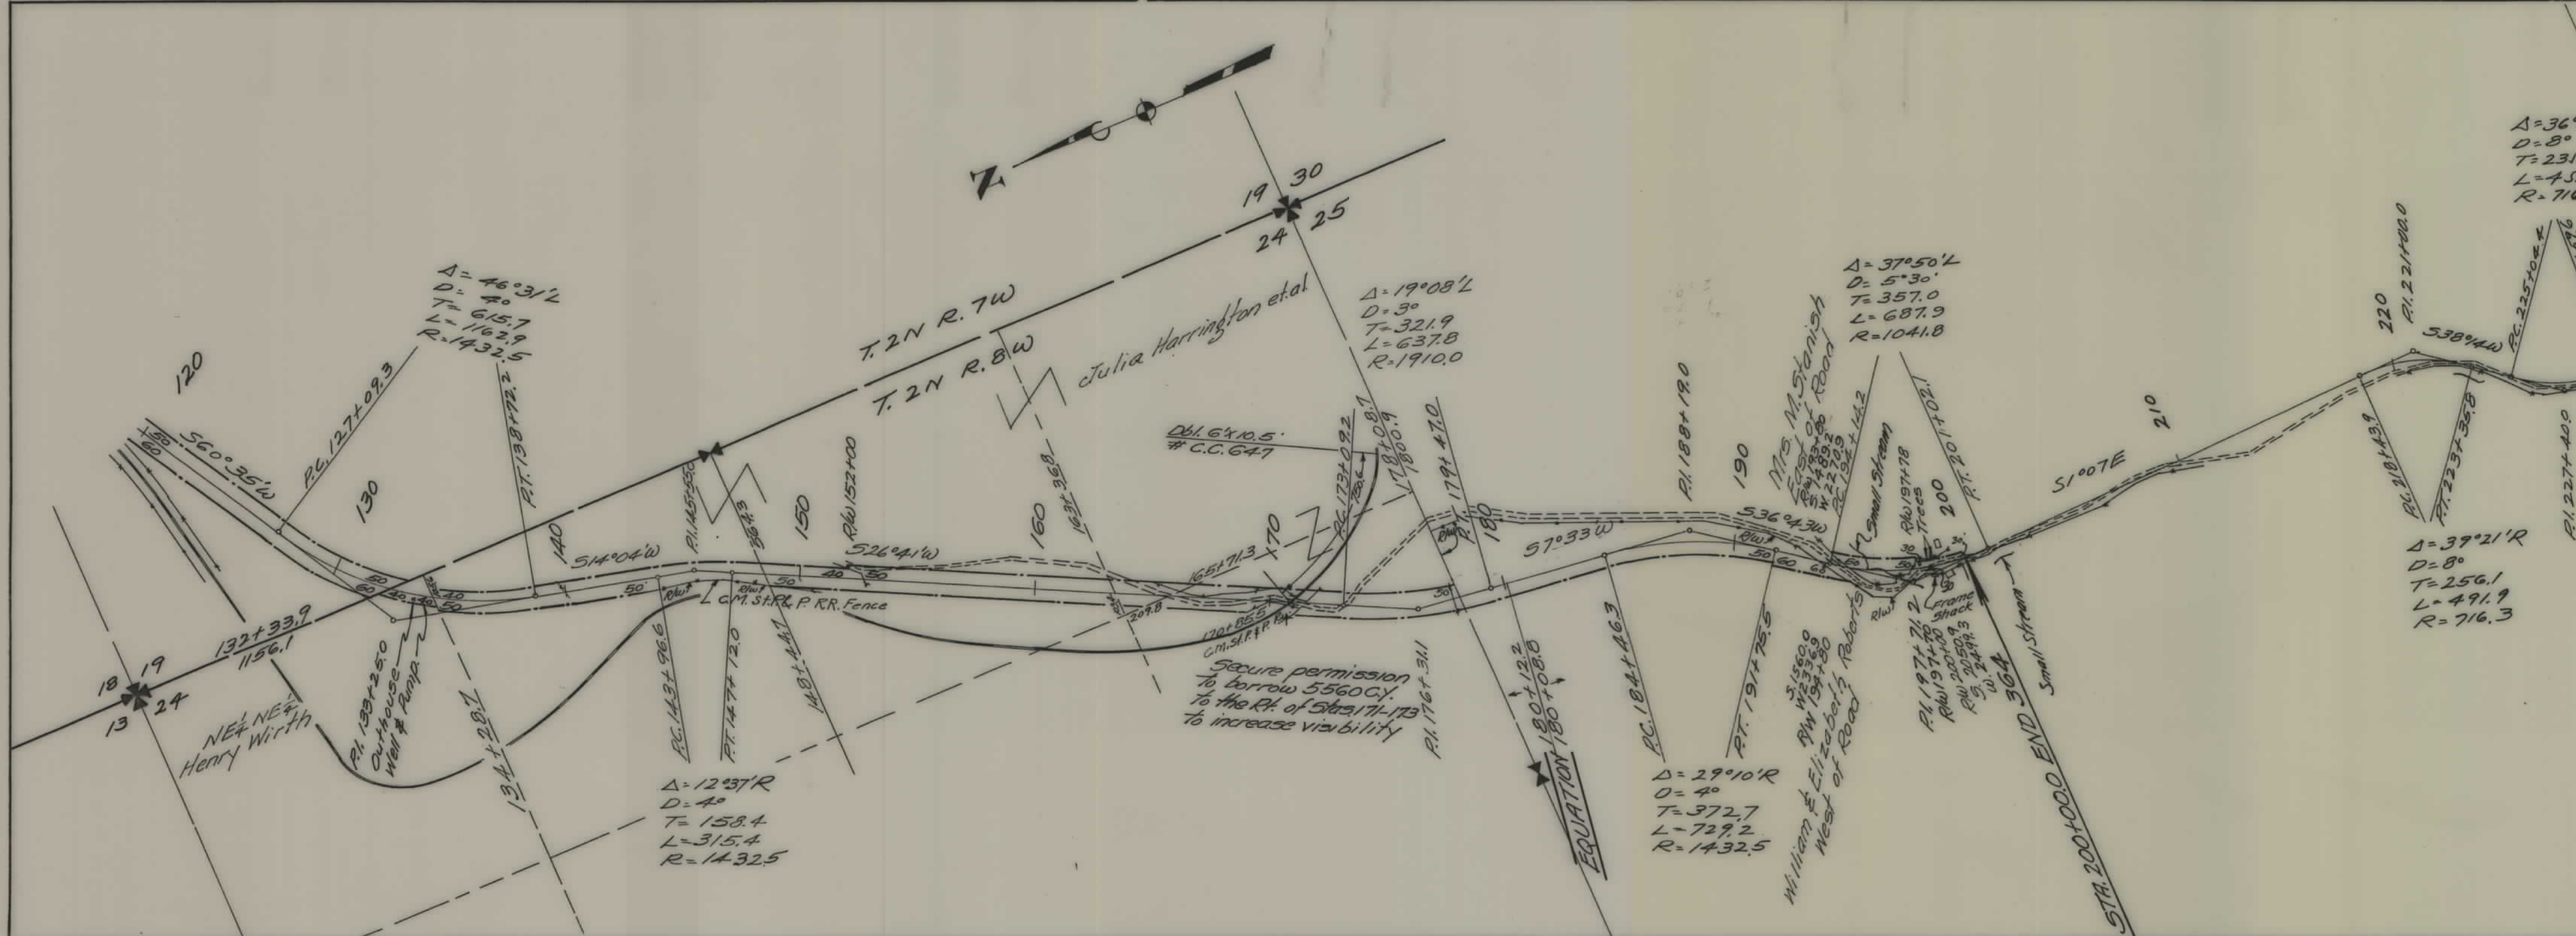

STATE OF MONTANA
STATE HIGHWAY COMMISSION
 PLAT SHOWING LAND
 REQUIRED FOR RIGHT OF WAY
 SILVER BOW COUNTY

SCALE 1"=400' MAP COMPLETED 10-14-35
 DESCRIPTIONS WRITTEN BY E.O.P. DATE 10-15
 DESCRIPTIONS CHECKED BY T.O.J. DATE 10-15
 APPROVED BY _____ PLANS DE
 APPROVED BY _____ R/W ENGINE