
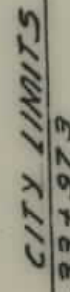


PLANS
NOT
TO
SCALE

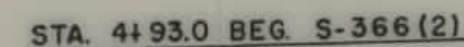

3 prints to Const. 10-25-57
 3366(2) P.E. & R(W)
 DS 366(3) Const.

WIDE A SLOPES
TO CITY LIMITS

SCALE 1"= 200' MAP COMPLETED




FED. ROAD DIST. NO.	STATE	FED. AID PROJ. NO.	R/W NO.	SHEET NO.	TOTAL SHEETS
8	MONT.	S366(2)	3366-02	3	5

S 366 (2) P.E. & R/W
DS 366 (3) CONST.

STATE OF MONTANA
STATE HIGHWAY COMMISSION
LAND REQUIRED FOR RIGHT OF WAY
TOOLE COUNTY
SCALE 1" = 400' MAP COMPLETED

FED. ROAD DIST. NO.	STATE	FED. AID PROJ. NO.	R/W NO.	SHEET NO.	TOTAL SHEETS
8	MONT.	S366(2)	3366-02	4	5


S 366(2) R.F. & R/W
DS 366(3) CONST.

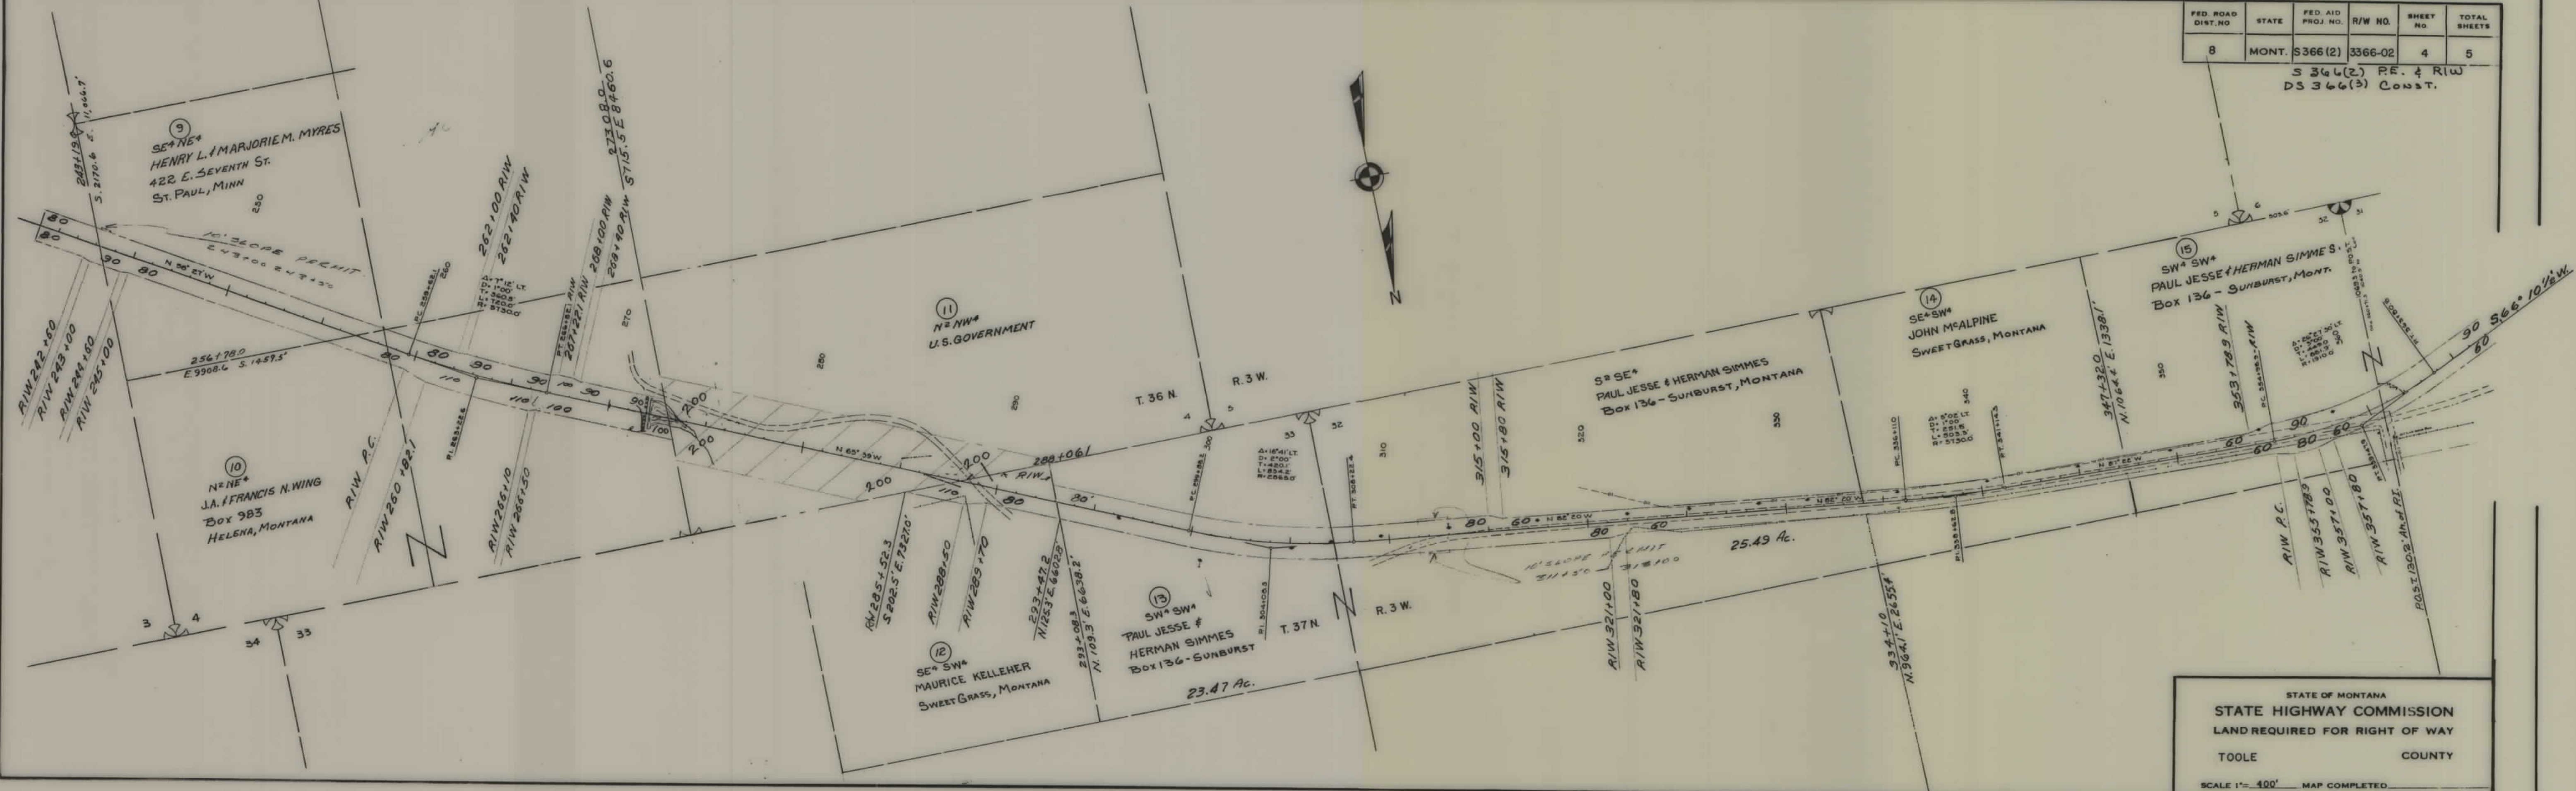

STATE OF MONTANA
STATE HIGHWAY COMMISSION
LAND REQUIRED FOR RIGHT OF WAY
TOOLE COUNTY
SCALE 1" = 400' MAP COMPLETED

FED. ROAD DIST. NO.	STATE	FED. AID PROJ. NO.	R/W NO.	SHEET NO.	TOTAL SHEETS
R	MONT	S366(2)	3366-02	5	5

S 366(2) RE. & R/W
DS 366(3) CONST.

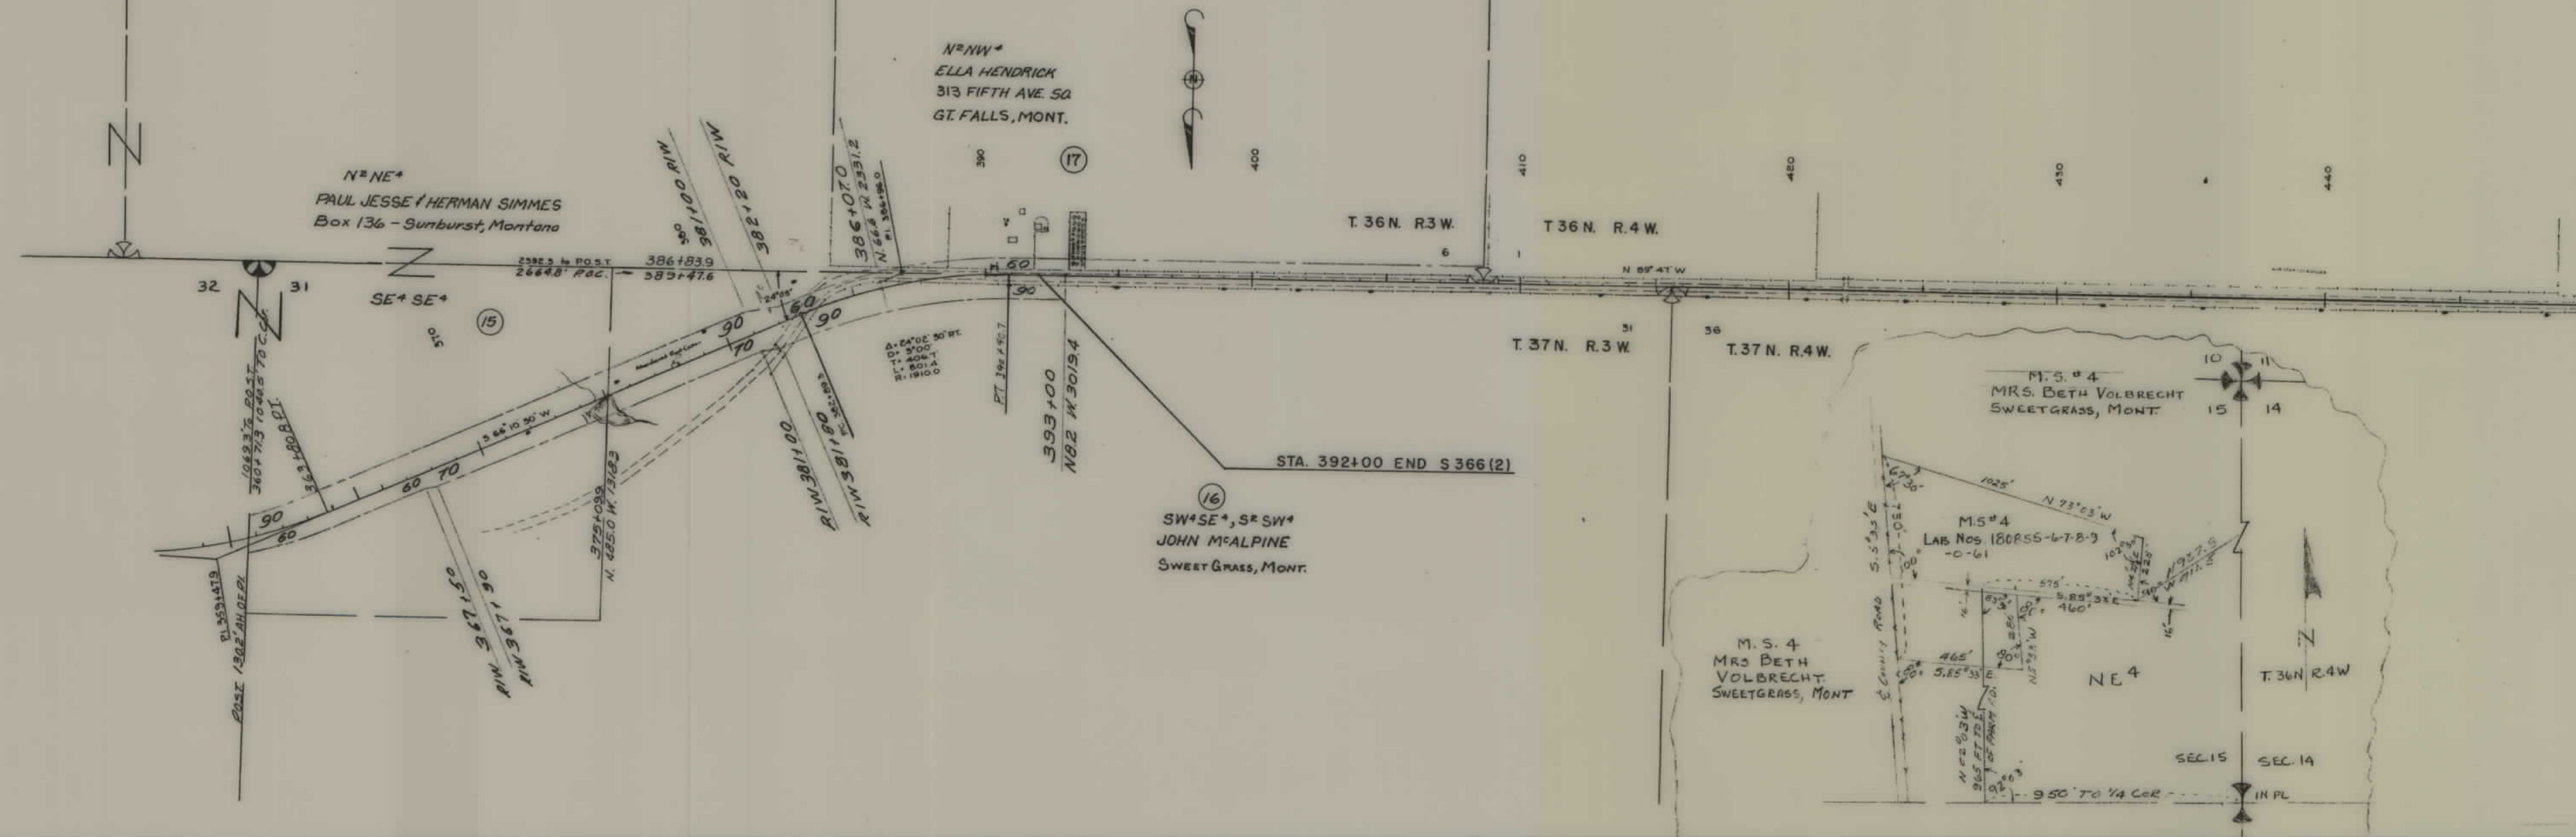

STATE OF MONTANA
TATE HIGHWAY COMMISSION
AND REQUIRED FOR RIGHT OF WAY
TOOLE COUNTY
1" = 400' MAP COMPLETED