


PLANS  
NOT  
TO  
SCALE


FED. ROAD DIST. NO.	STATE	FED. AID PROJ. NO.	FISCAL YEAR	SHEET NO.	TOTAL SHEETS
1	MONT.	367		1	2

QUITCLAIM DEED  
THE STATE OF MONTANA TO  
THE NORTHERN PACIFIC  
RAILWAY COMPANY

STATE OF MONTANA  
STATE HIGHWAY COMMISSION  
PLAT SHOWING LAND  
REQUIRED FOR RIGHT OF WAY  
TREASURE COUNTY  
SCALE 1" = 400' MAP COMPLETED 10-18-35  
DESCRIPTIONS WRITTEN BY E.O.P. DATE 10-19-35  
DESCRIPTIONS CHECKED BY \_\_\_\_\_ DATE \_\_\_\_\_  
APPROVED BY \_\_\_\_\_ PLANS DEPT.  
APPROVED BY \_\_\_\_\_ R/W ENGINEER

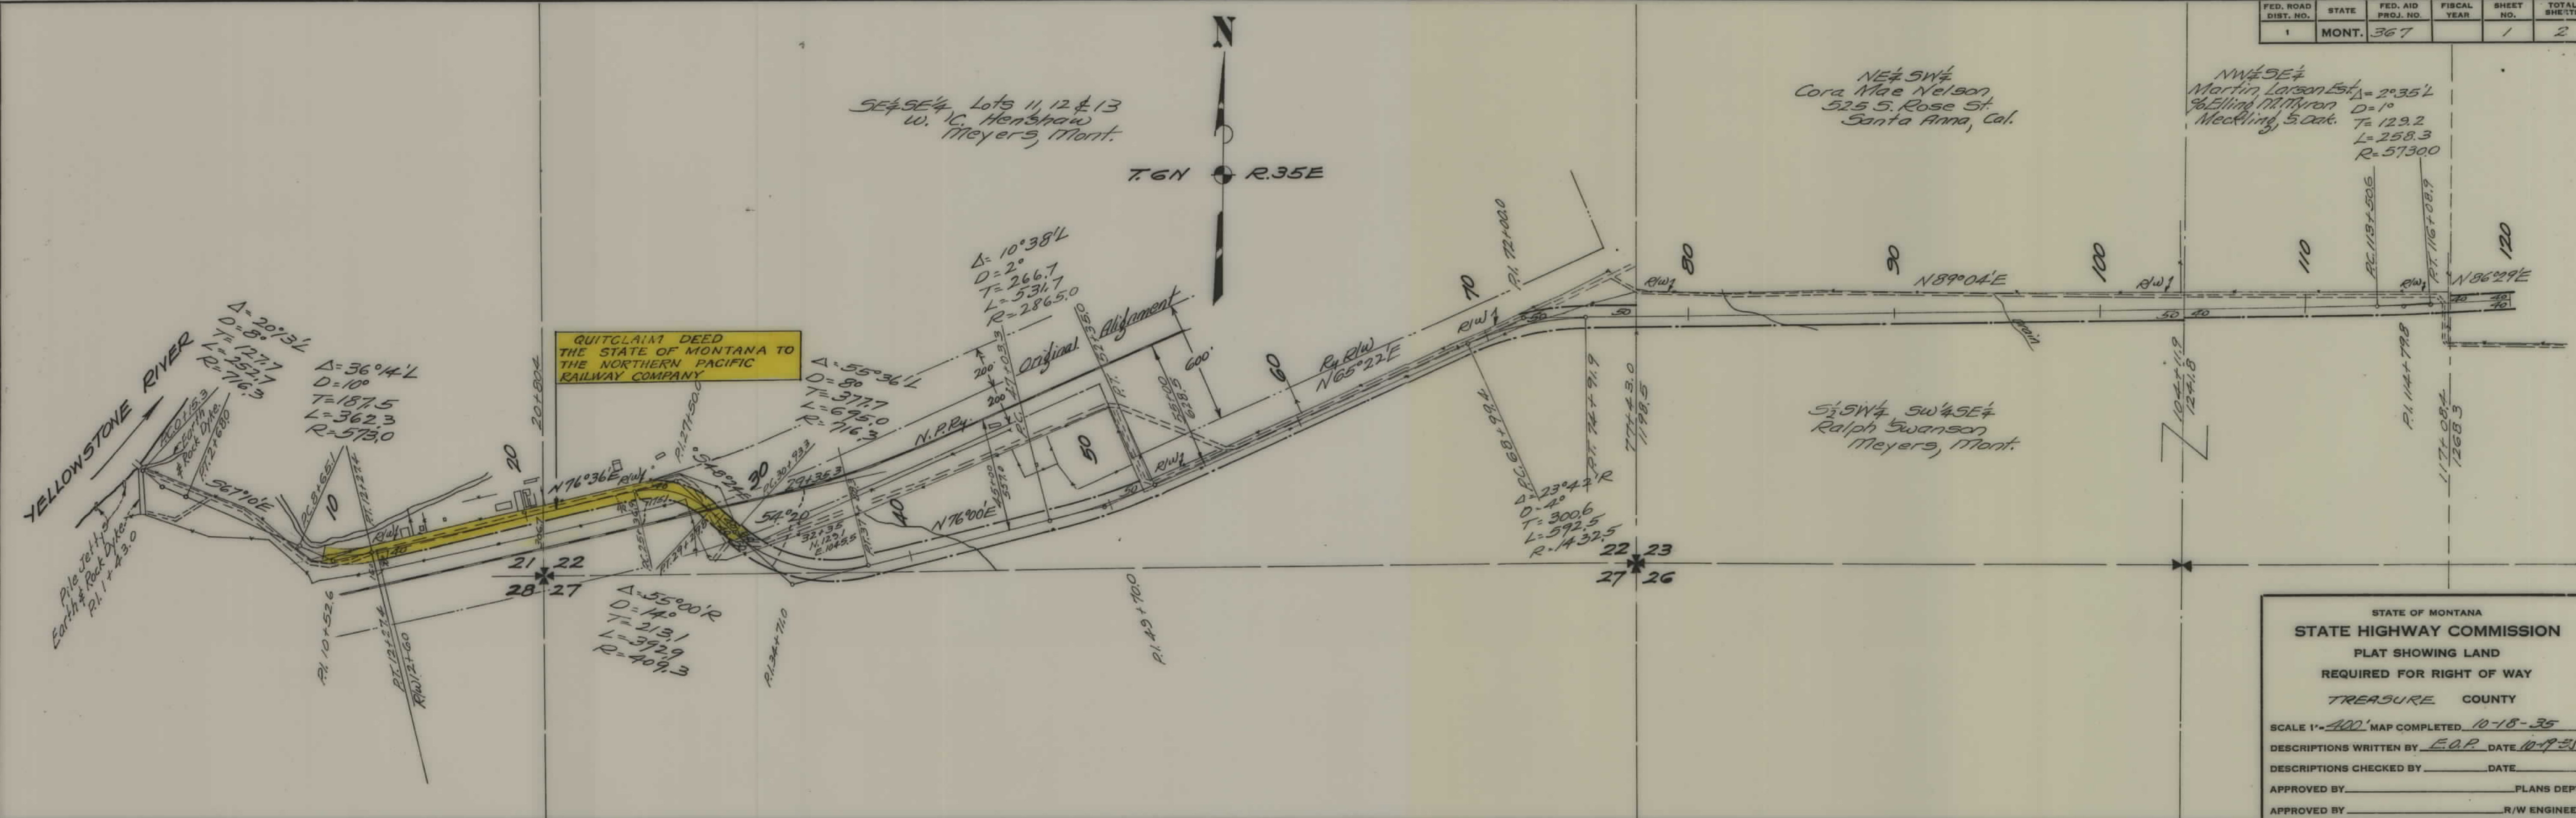

FED. ROAD DIST. NO.	STATE	FED. AID PROJ. NO.	FISCAL YEAR	SHEET NO.	TOTAL SHEETS
1	MONT.	367		2	2

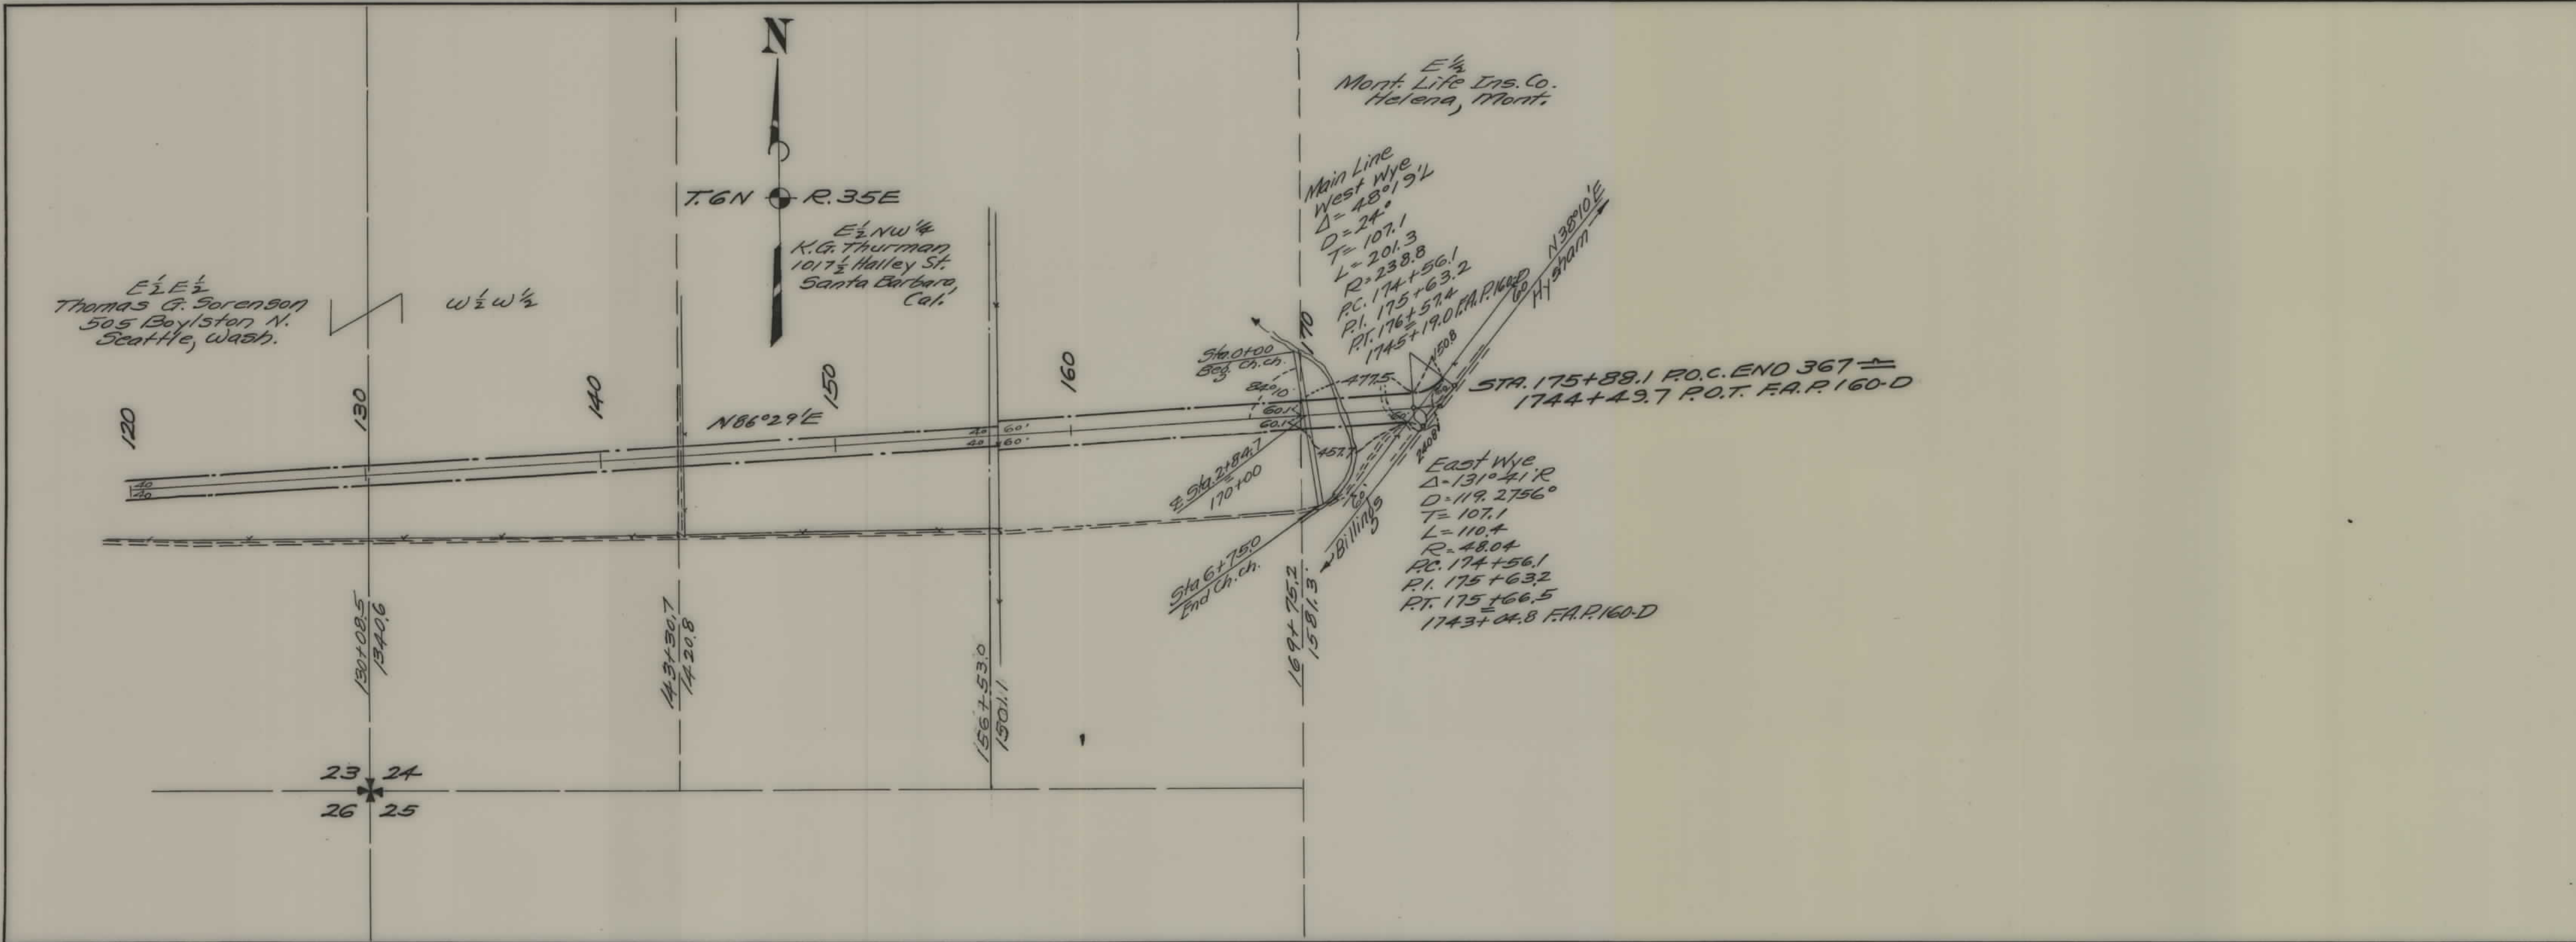

STATE OF MONTANA  
 STATE HIGHWAY COMMISSION  
 PLAT SHOWING LAND  
 REQUIRED FOR RIGHT OF WAY  
 TREASURE COUNTY

SCALE 1" = 400' MAP COMPLETED 10-18-35  
 DESCRIPTIONS WRITTEN BY E.O.P. DATE 10-19-35  
 DESCRIPTIONS CHECKED BY \_\_\_\_\_ DATE \_\_\_\_\_  
 APPROVED BY \_\_\_\_\_ PLANS DEPT.  
 APPROVED BY \_\_\_\_\_ R/W ENGINEER