

PLANS

NOT

TO


SCALE

FED. ROAD DIST. NO.	STATE	FED. AID PROJECT NO.	STATE NO.	SHEET NO.	TOTAL SHEETS
8	MONT.	S-368(16)	3368(16)	1	15

STATE OF MONTANA
STATE HIGHWAY COMMISSION

GLASGOW-OPHEIM

RIGHT OF WAY PLAN OF
FEDERAL AID PROJECT NO. S-368(16) R/W
S-368() CONST.
GLASGOW-OPHEIM
14.870 MILES

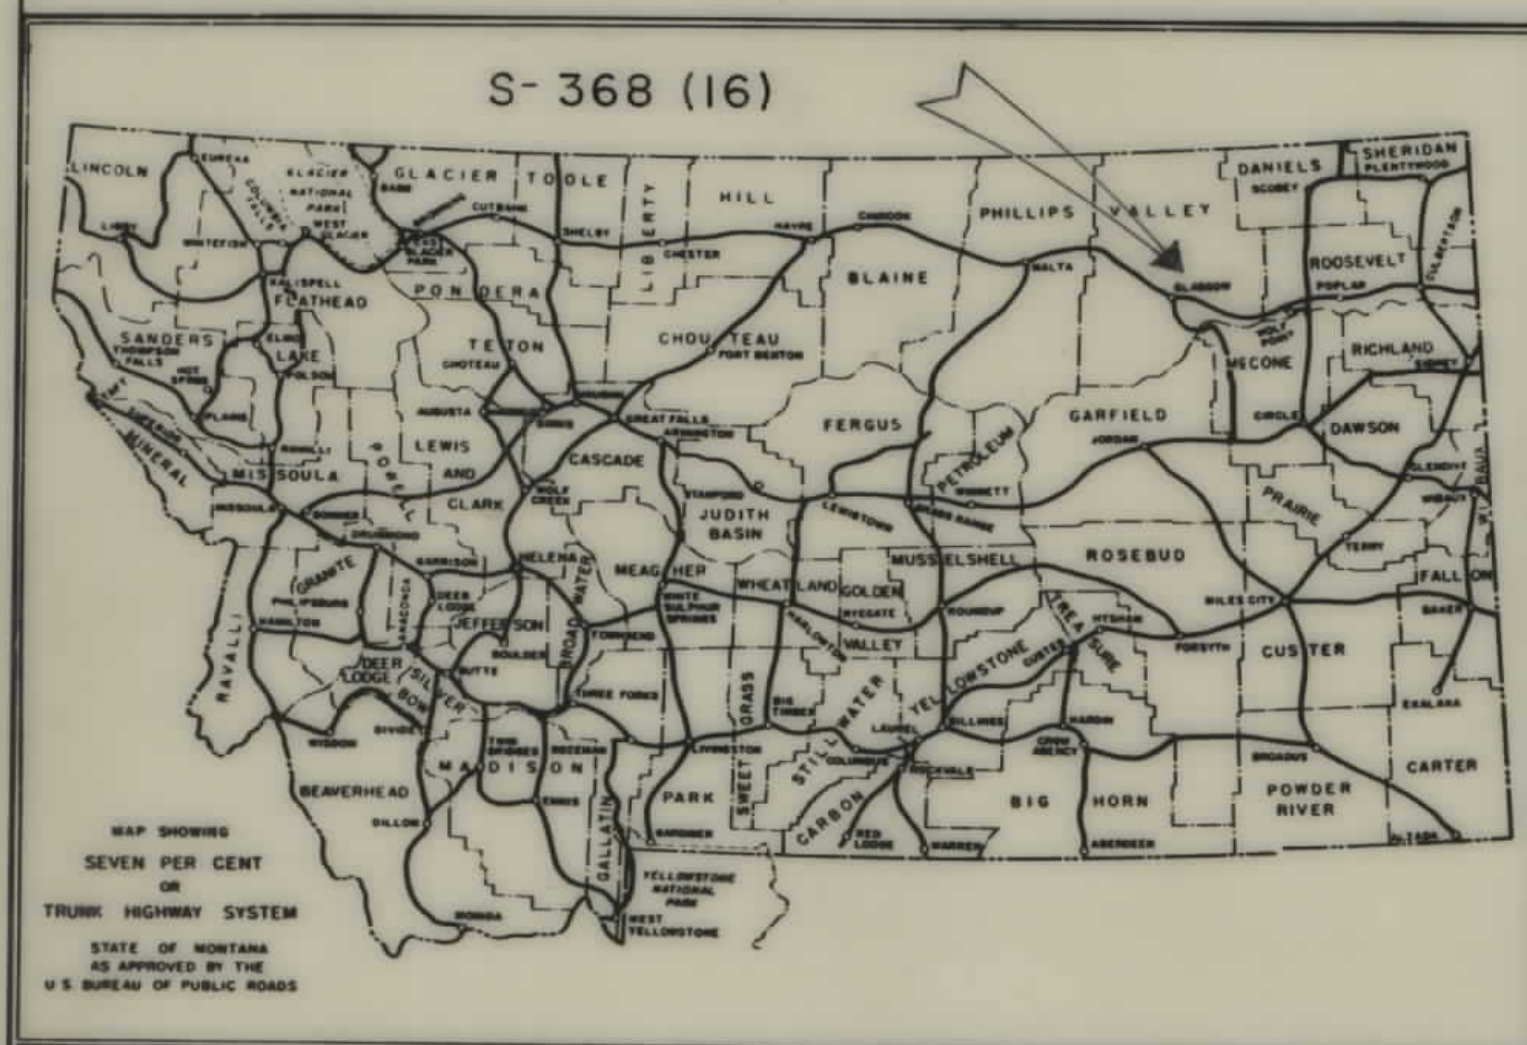


CONVENTIONAL SIGNS

STATE AND NATIONAL LINE.....	-----
COUNTY LINE.....	-----
CITY, VILLAGE OR BOROUGH LINE.....	-----
TOWNSHIP LINE.....	-----
SECTION LINE.....	-----
RESERVATION LINE.....	-----
FENCE LINE.....	-----
GUARD RAIL.....	-----
OWNERSHIP BOUNDARY.....	-----
RIGHT OF WAY LINE.....	-----
RIGHT OF WAY LINE FENCED.....	-----
TRAVELED WAY.....	-----
RAILROADS.....	-----
RETAINING WALLS.....	-----
BASE OR SURVEY LINE.....	-----
LEVEE.....	-----
CULVERTS IN PLACE (PLAN).....	-----
NEW CULVERTS (PLAN).....	-----
NEW CULVERTS (PROFILE).....	-----
TROLLEY POLE.....	-----
POWER POLE.....	-----
TELEPHONE OR TELEGRAPH POLE.....	-----
MARSH.....	-----
DITCH.....	-----
RIPRAP.....	-----
BRIDGE.....	-----
SECTION CORNER.....	FOUND UNFOUND
1/4 SECTION CORNER.....	FOUND UNFOUND
1/16 CORNER.....	FOUND UNFOUND
CENTER OF SECTION.....	-----
CONTROL OF ACCESS WITH FENCE.....	-----
CONTROL OF ACCESS WITHOUT FENCE.....	-----
PARCEL NUMBER.....	-----
CATTLE GUARD.....	-----
GATE IN FENCE.....	-----
CONSTRUCTION LIMITS.....	CUT FILL

STA. 34+09.0 BEG. S-368 (16)=
STA. 34+09.0 END S-368 (13)=
P.T. STA. 34+77.5 ON S-368 D

STA. 819+24.3 END S-368 (16)=
STA. 820+28.1 BEG. S-368 (17)=
STA. 820+28.1 ON S-368 (6)

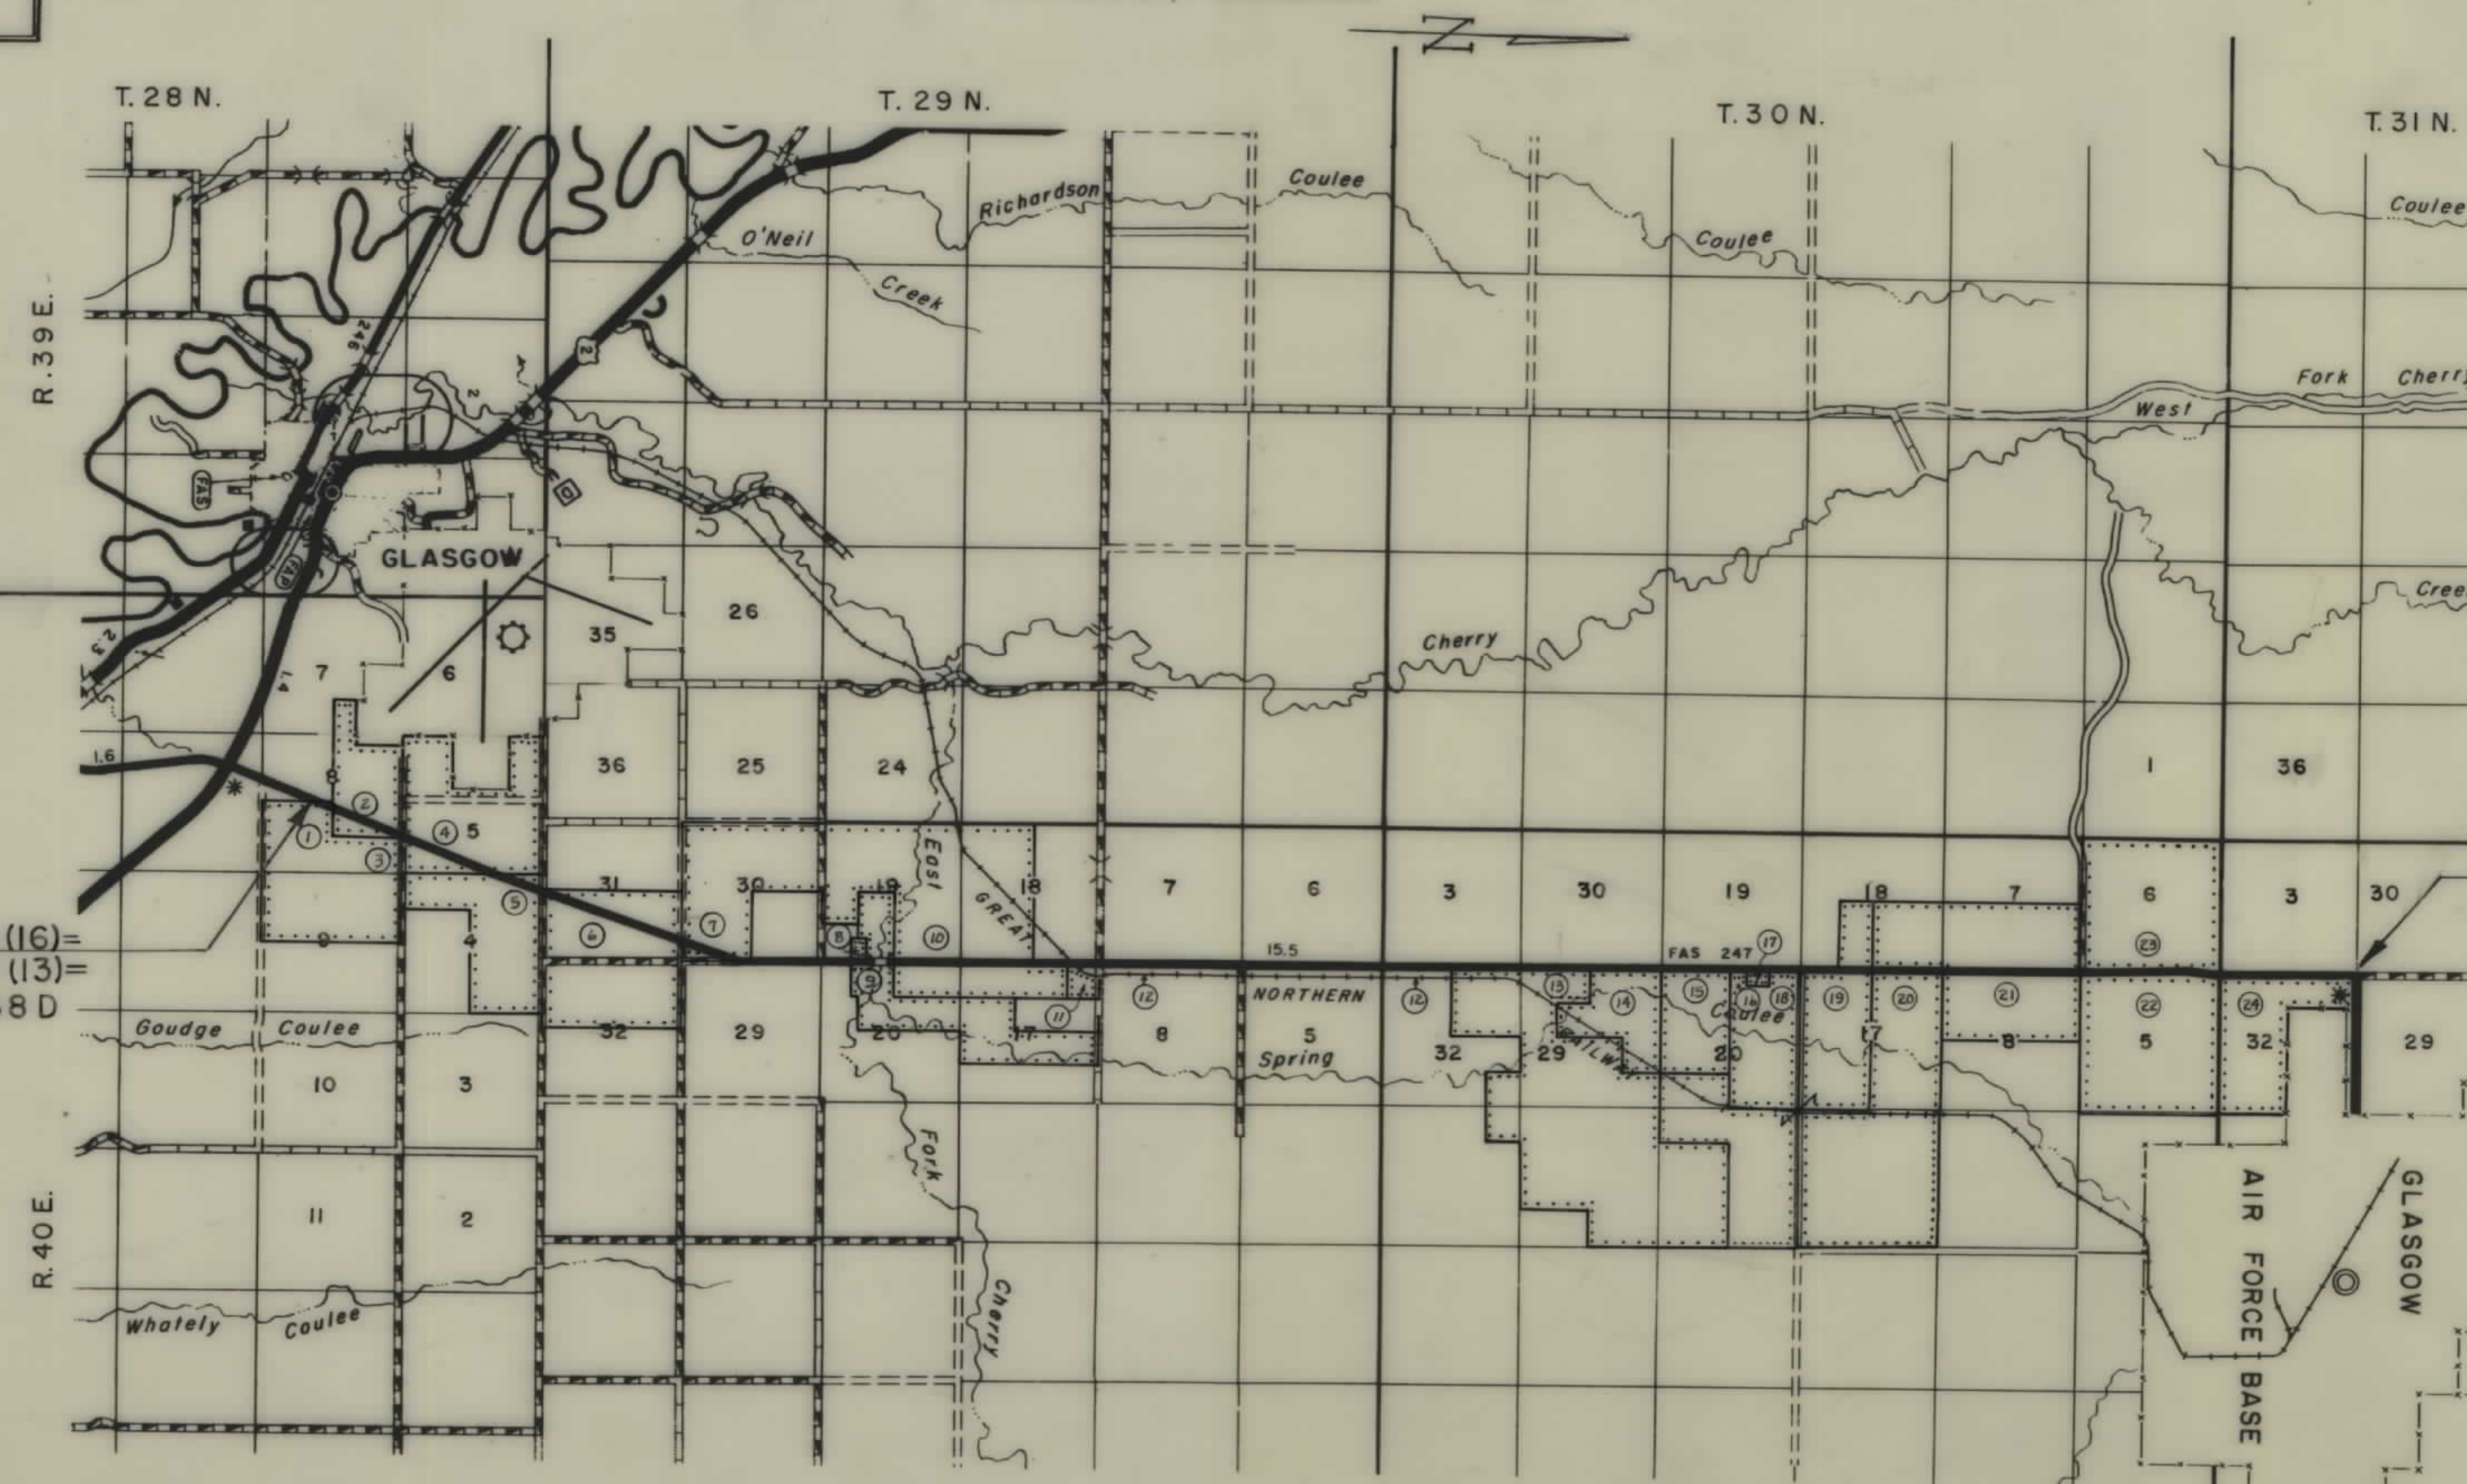

OWNERSHIPS								
PARCEL	NAME	ADDRESS	TOTAL ACREAGE	GROSS TAKE ACREAGE	R.T.W. ACREAGE	NET TAKE ACREAGE	REMAINDER	
							LEFT	RIGHT
1	HENRY R. & RUTH OSTERBERG	GLASGOW, MONT.		4.33 AC	4.16 AC	0.17 AC	219.28 AC	28.86 AC
2	CLAUDIA MARIE BLUMER (BERNARD AUGUST BLUMER (MINDES)	GLASGOW, MONT.	255.0 AC	6.86 AC	6.47 AC	0.37 AC		
3	1/4 CLARA DURELL - GUARDIAN	GLASGOW, MONT.		0.01		0.01		
143	HENRY R. & RUTH OSTERBERG	GLASGOW, MONT.	560.0 AC	4.34 AC	4.16 AC	0.18 AC		555.66 AC
4	EVALINE M. BARKEN	609 HOUSTONIA - ROYAL OAK, MICHIGAN	596.56 AC	11.67 AC	9.43 AC	2.24 AC	480.87 AC	54.02 AC

FED. ROAD DIST. NO.	STATE	FED. AID PROJECT NUMBERS		STATE NO.	SHEET NO.	TOTAL SHEETS
8	MONT.	CONST. NO.	R/W NO.			
			S-368 (16)	3368-16	2	15

R.A.D.-11(1)

STA. 34+09.0 BEG. S-368(16)=
STA. 34+09.0 BEG. R.A.D. 11 (1)=
STA. 34+09.0 END S-368(13)=
PT. STA. 34+77.5 ON S-368 D


41'-31" LENGTHEN
18" WIDE IN PLACE

CONSTRUCTION LIMITS TOP OF CUT TOE OF FILL		STATE OF MONTANA STATE HIGHWAY COMMISSION LAND REQUIRED FOR RIGHT OF WAY VALLEY COUNTY	
MAP TRANS. TO R/W MAP REVISED		SCALE 1"=200' MAP COMPLETED	
B.R.R. APPROVAL 4/24/64			

OWNERSHIPS								
PARCEL	NAME	ADDRESS	TOTAL ACREAGE	GROSS TAKE ACREAGE	P.T.W. ACREAGE	NET TAKE ACREAGE	REMAINDER	
							LEFT	RIGHT
4	EVALINE M. BAKKEN	609 HOUSTONIA - ROYAL OAK, MICHIGAN	544.56 AC.	11.67 AC.	9.43 AC.	2.24 AC.	480.87 AC.	54.02 AC.
5	MARTIN & EVALINE M. BAKKEN	233 HAWTHORNE - ROYAL OAK, MICHIGAN	398.95 AC.	8.44 AC.	6.99 AC.	1.45 AC.	394.95 AC.	394.95 AC.
6	RUTHANNE TODD	GLASGOW, MONT.	640.0 AC.	16.46 AC.	12.61 AC.	3.85 AC.	103.40 AC.	520.14 AC.

FED. ROAD DIST. NO.	STATE	FED. AID PROJECT NUMBERS		STATE NO.	SHEET NO.	TOTAL SHEETS
		CONST. NO.	R/W NO.			
#	MONT.		S-368 (16)	3368(16)	3	15


R.A.D-11(1)

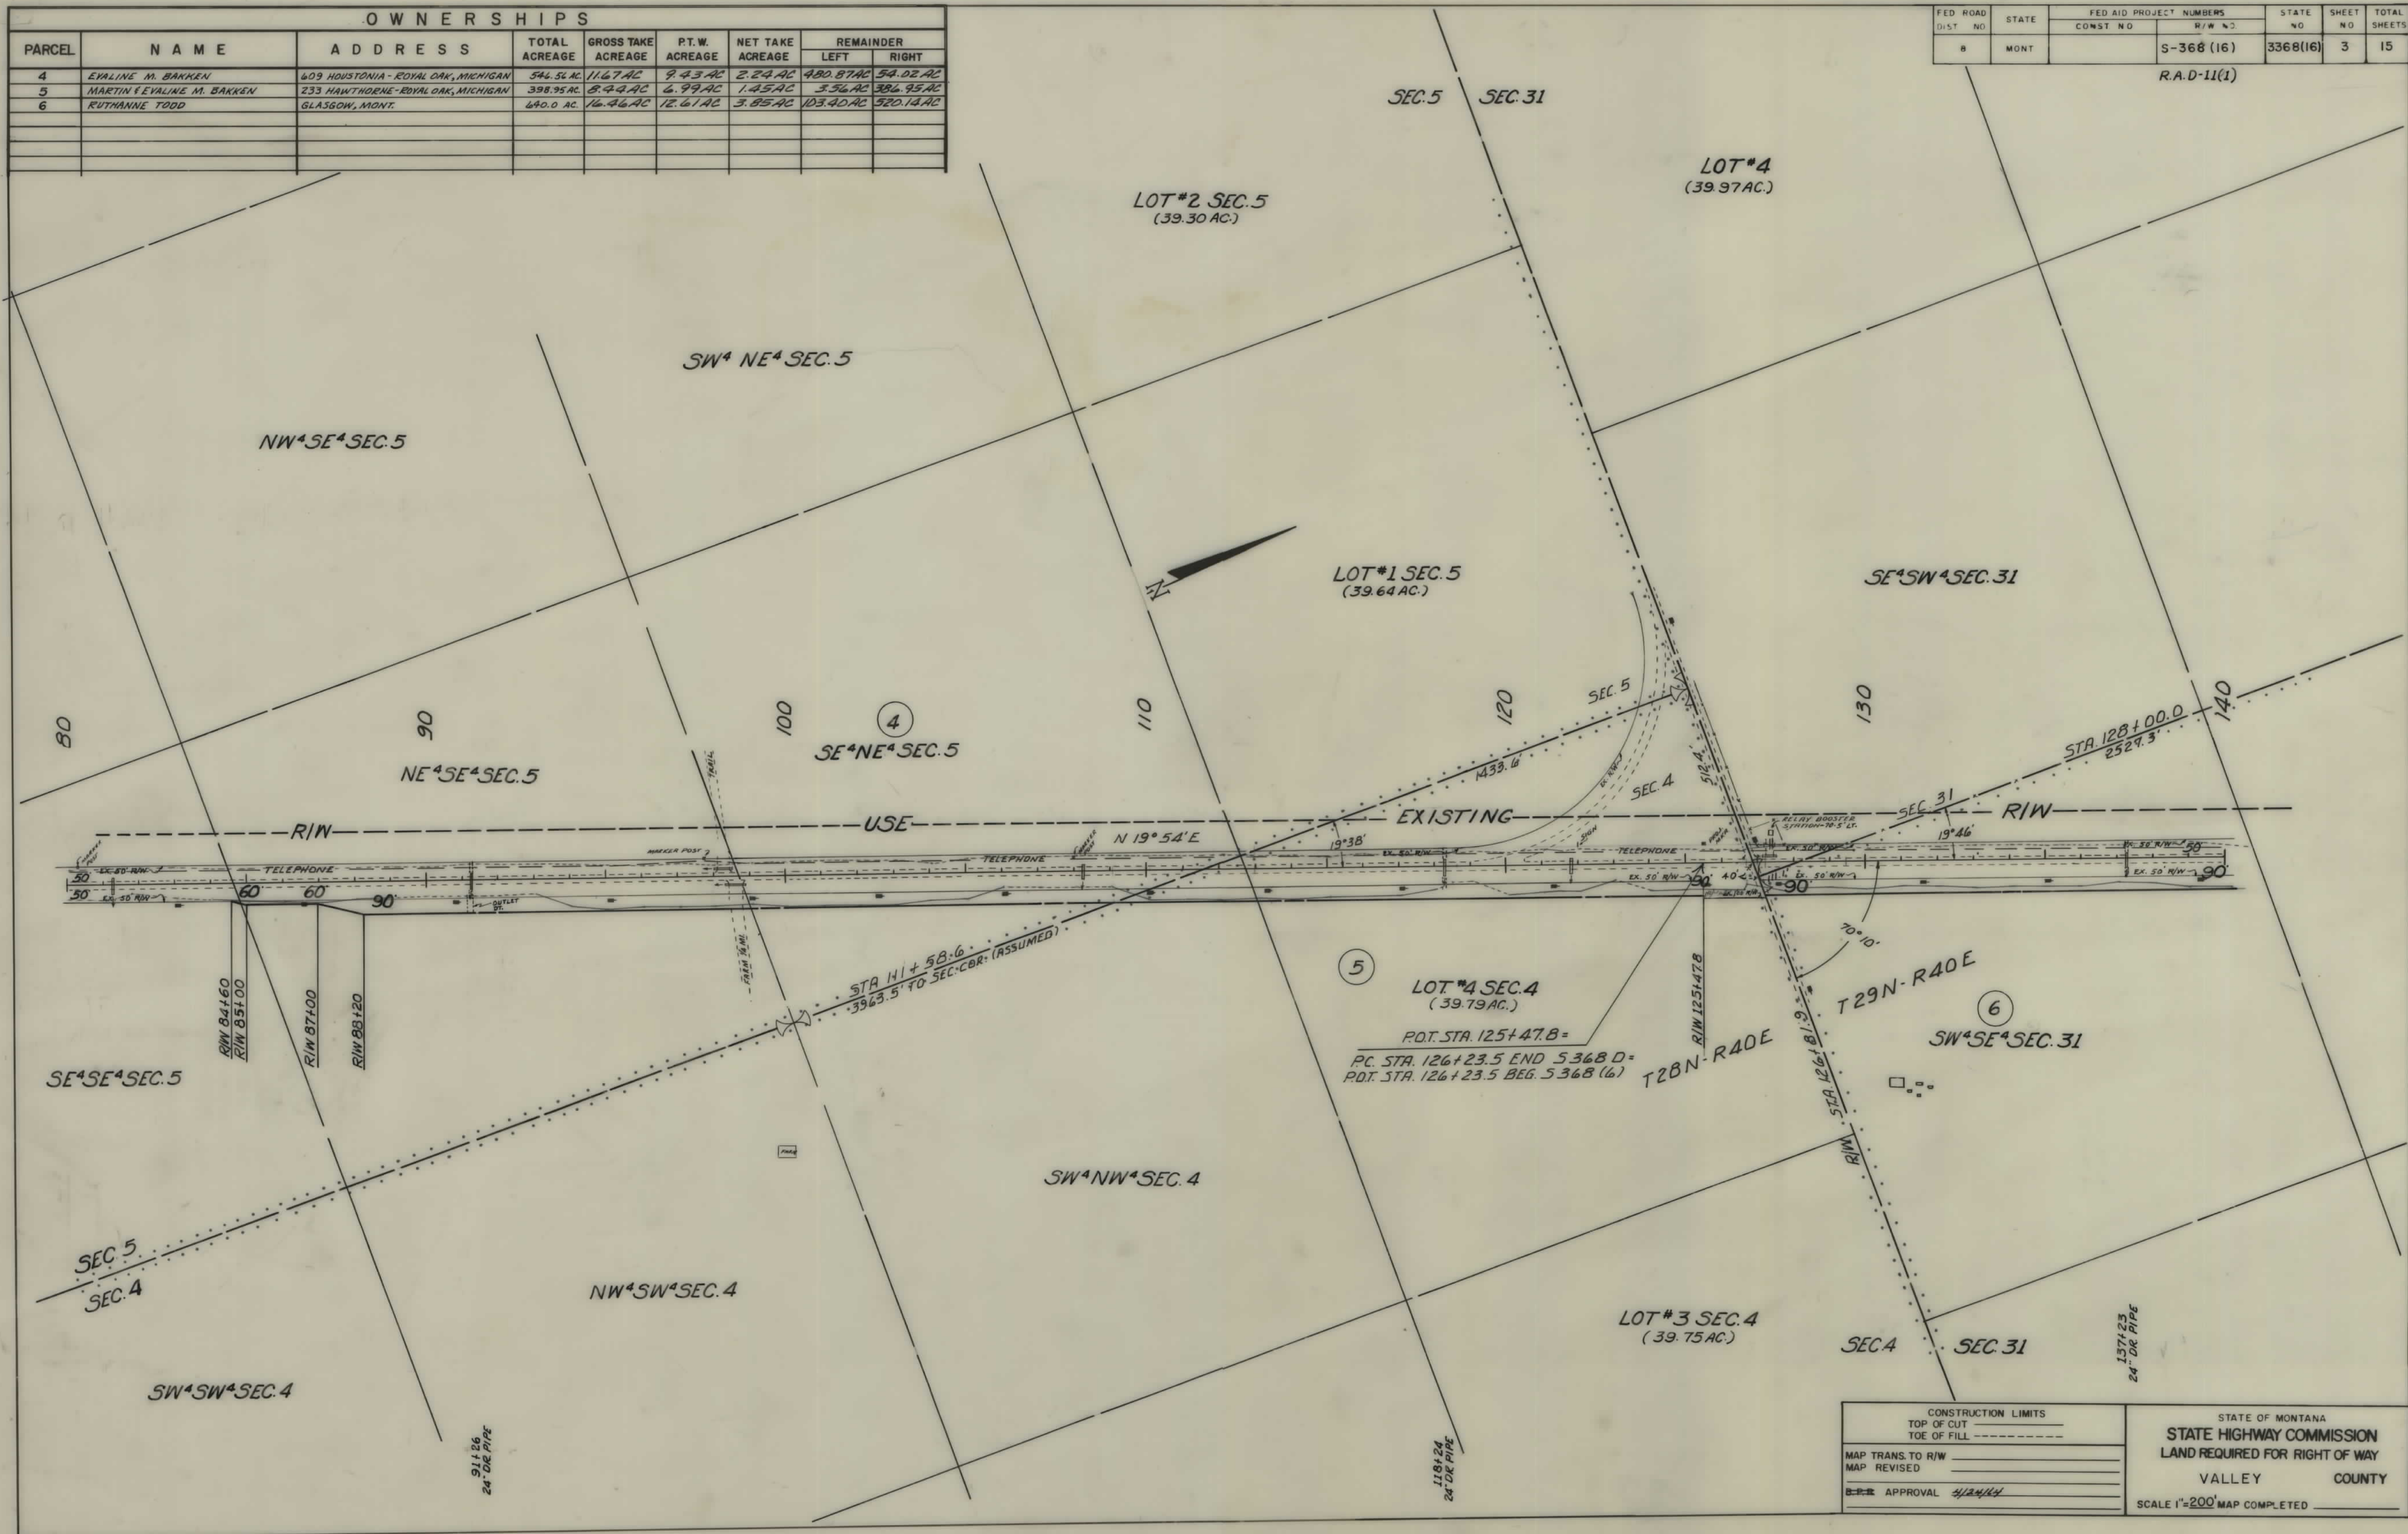

CONSTRUCTION LIMITS		STATE OF MONTANA	
TOP OF CUT		STATE HIGHWAY COMMISSION	
TOE OF FILL		LAND REQUIRED FOR RIGHT OF WAY	
MAP TRANS. TO R/W		VALLEY COUNTY	
MAP REVISED		SCALE 1"=200' MAP COMPLETED	
APPROVAL <i>[Signature]</i>			

FED ROAD DIST NO	STATE	FED AID PROJECT NUMBERS		STATE NO	SHEET NO	TOTAL SHEETS
		CONST NO	R/W NO			
8	MONT		S-368 (16)	3368-16	4	15


R.A.D-11(1)

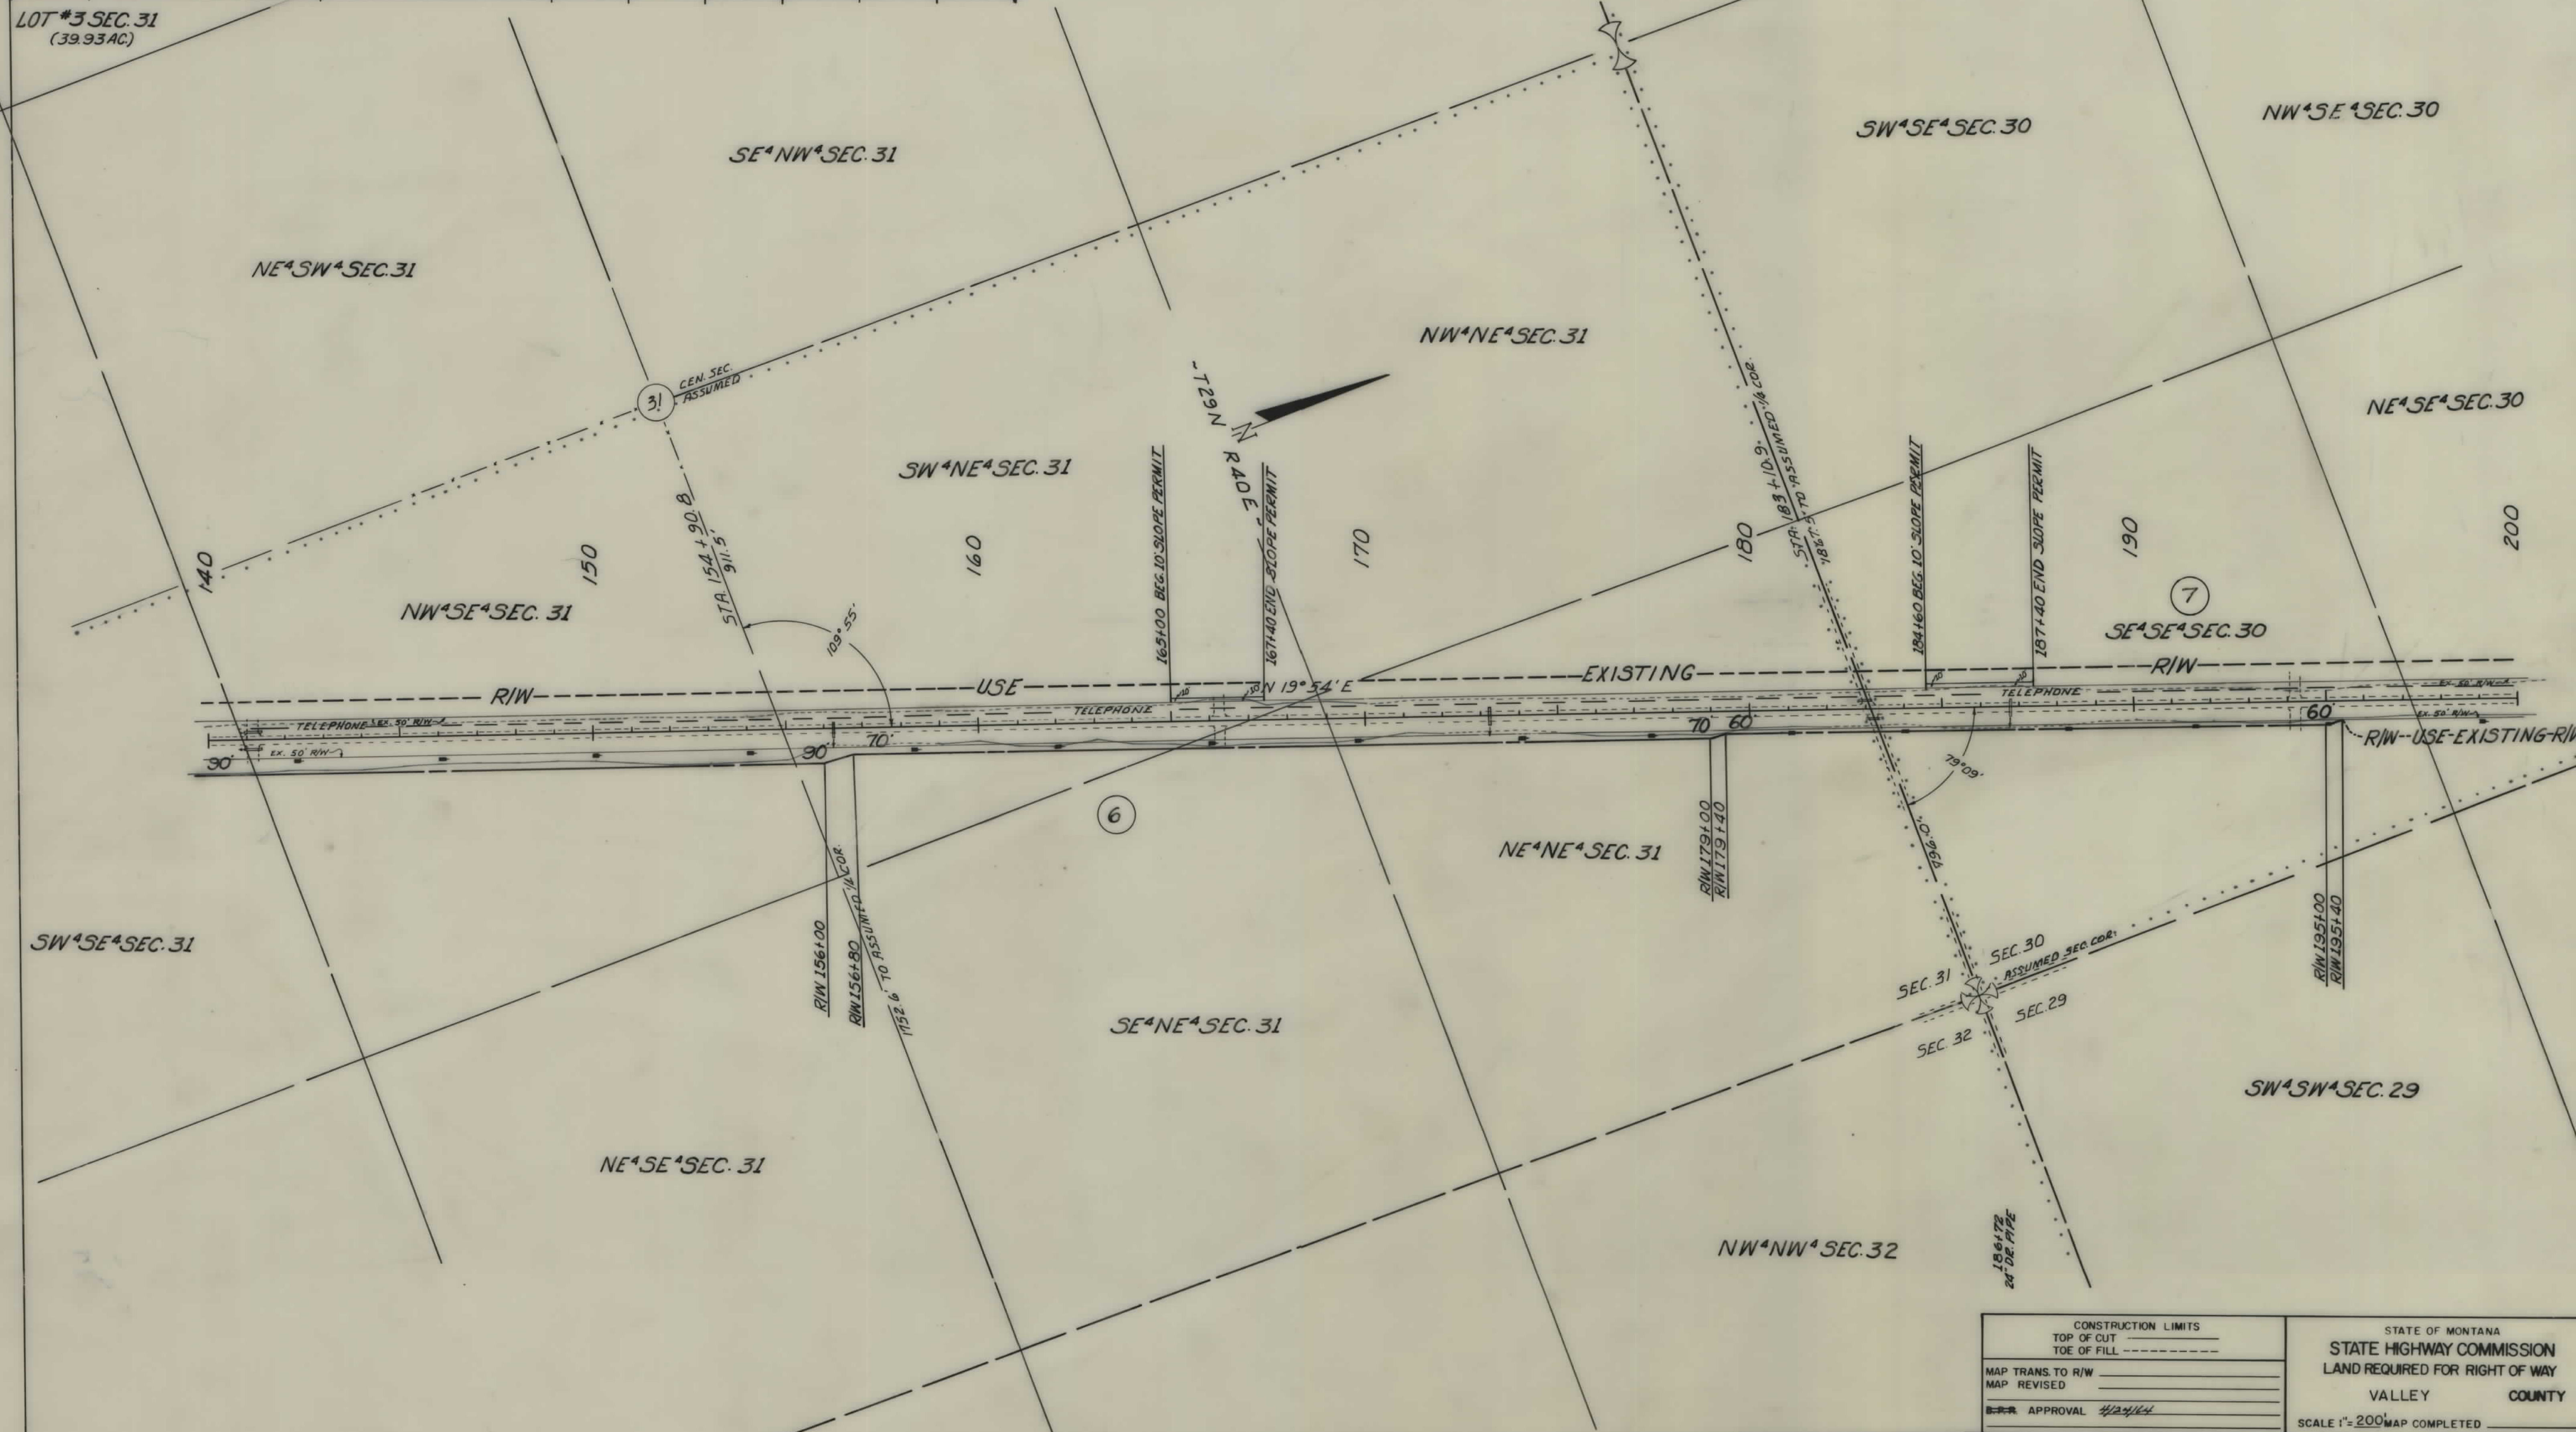

OWNERSHIPS							
PARCEL	NAME	ADDRESS	TOTAL ACREAGE	GROSS TAKE ACREAGE	PT. W. ACREAGE	NET TAKE ACREAGE	REMAINDER LEFT RIGHT
7	CLAUDIA MARIE BLUMER & BERNARD AUGUST BLUMER (MINORS)	GLASGOW, MONT.		7.14 AC	6.85 AC	0.29 AC	
8	% CLARA DUELL - GUARDIAN	GLASGOW, MONT.					
8	PETER VAN AREN	RD. BOX 477 - WINTERISH, MONT.	12.1 AC	0.07 AC		0.07 AC	12.03 AC
9	ALVIN E. FLAURA AUSTIN	GLASGOW, MONT.	458.1 AC	3.37 AC	3.10 AC	0.27 AC	73.08 AC 381.65 AC

FED. ROAD DIST. NO.	STATE	FED. AID PROJECT NUMBERS CONST. NO.	R/W NO.	STATE NO.	SHEET NO.	TOTAL SHEETS
8	MONT.		S-368 (16)	3368-16	5	15

RAD-11(1)

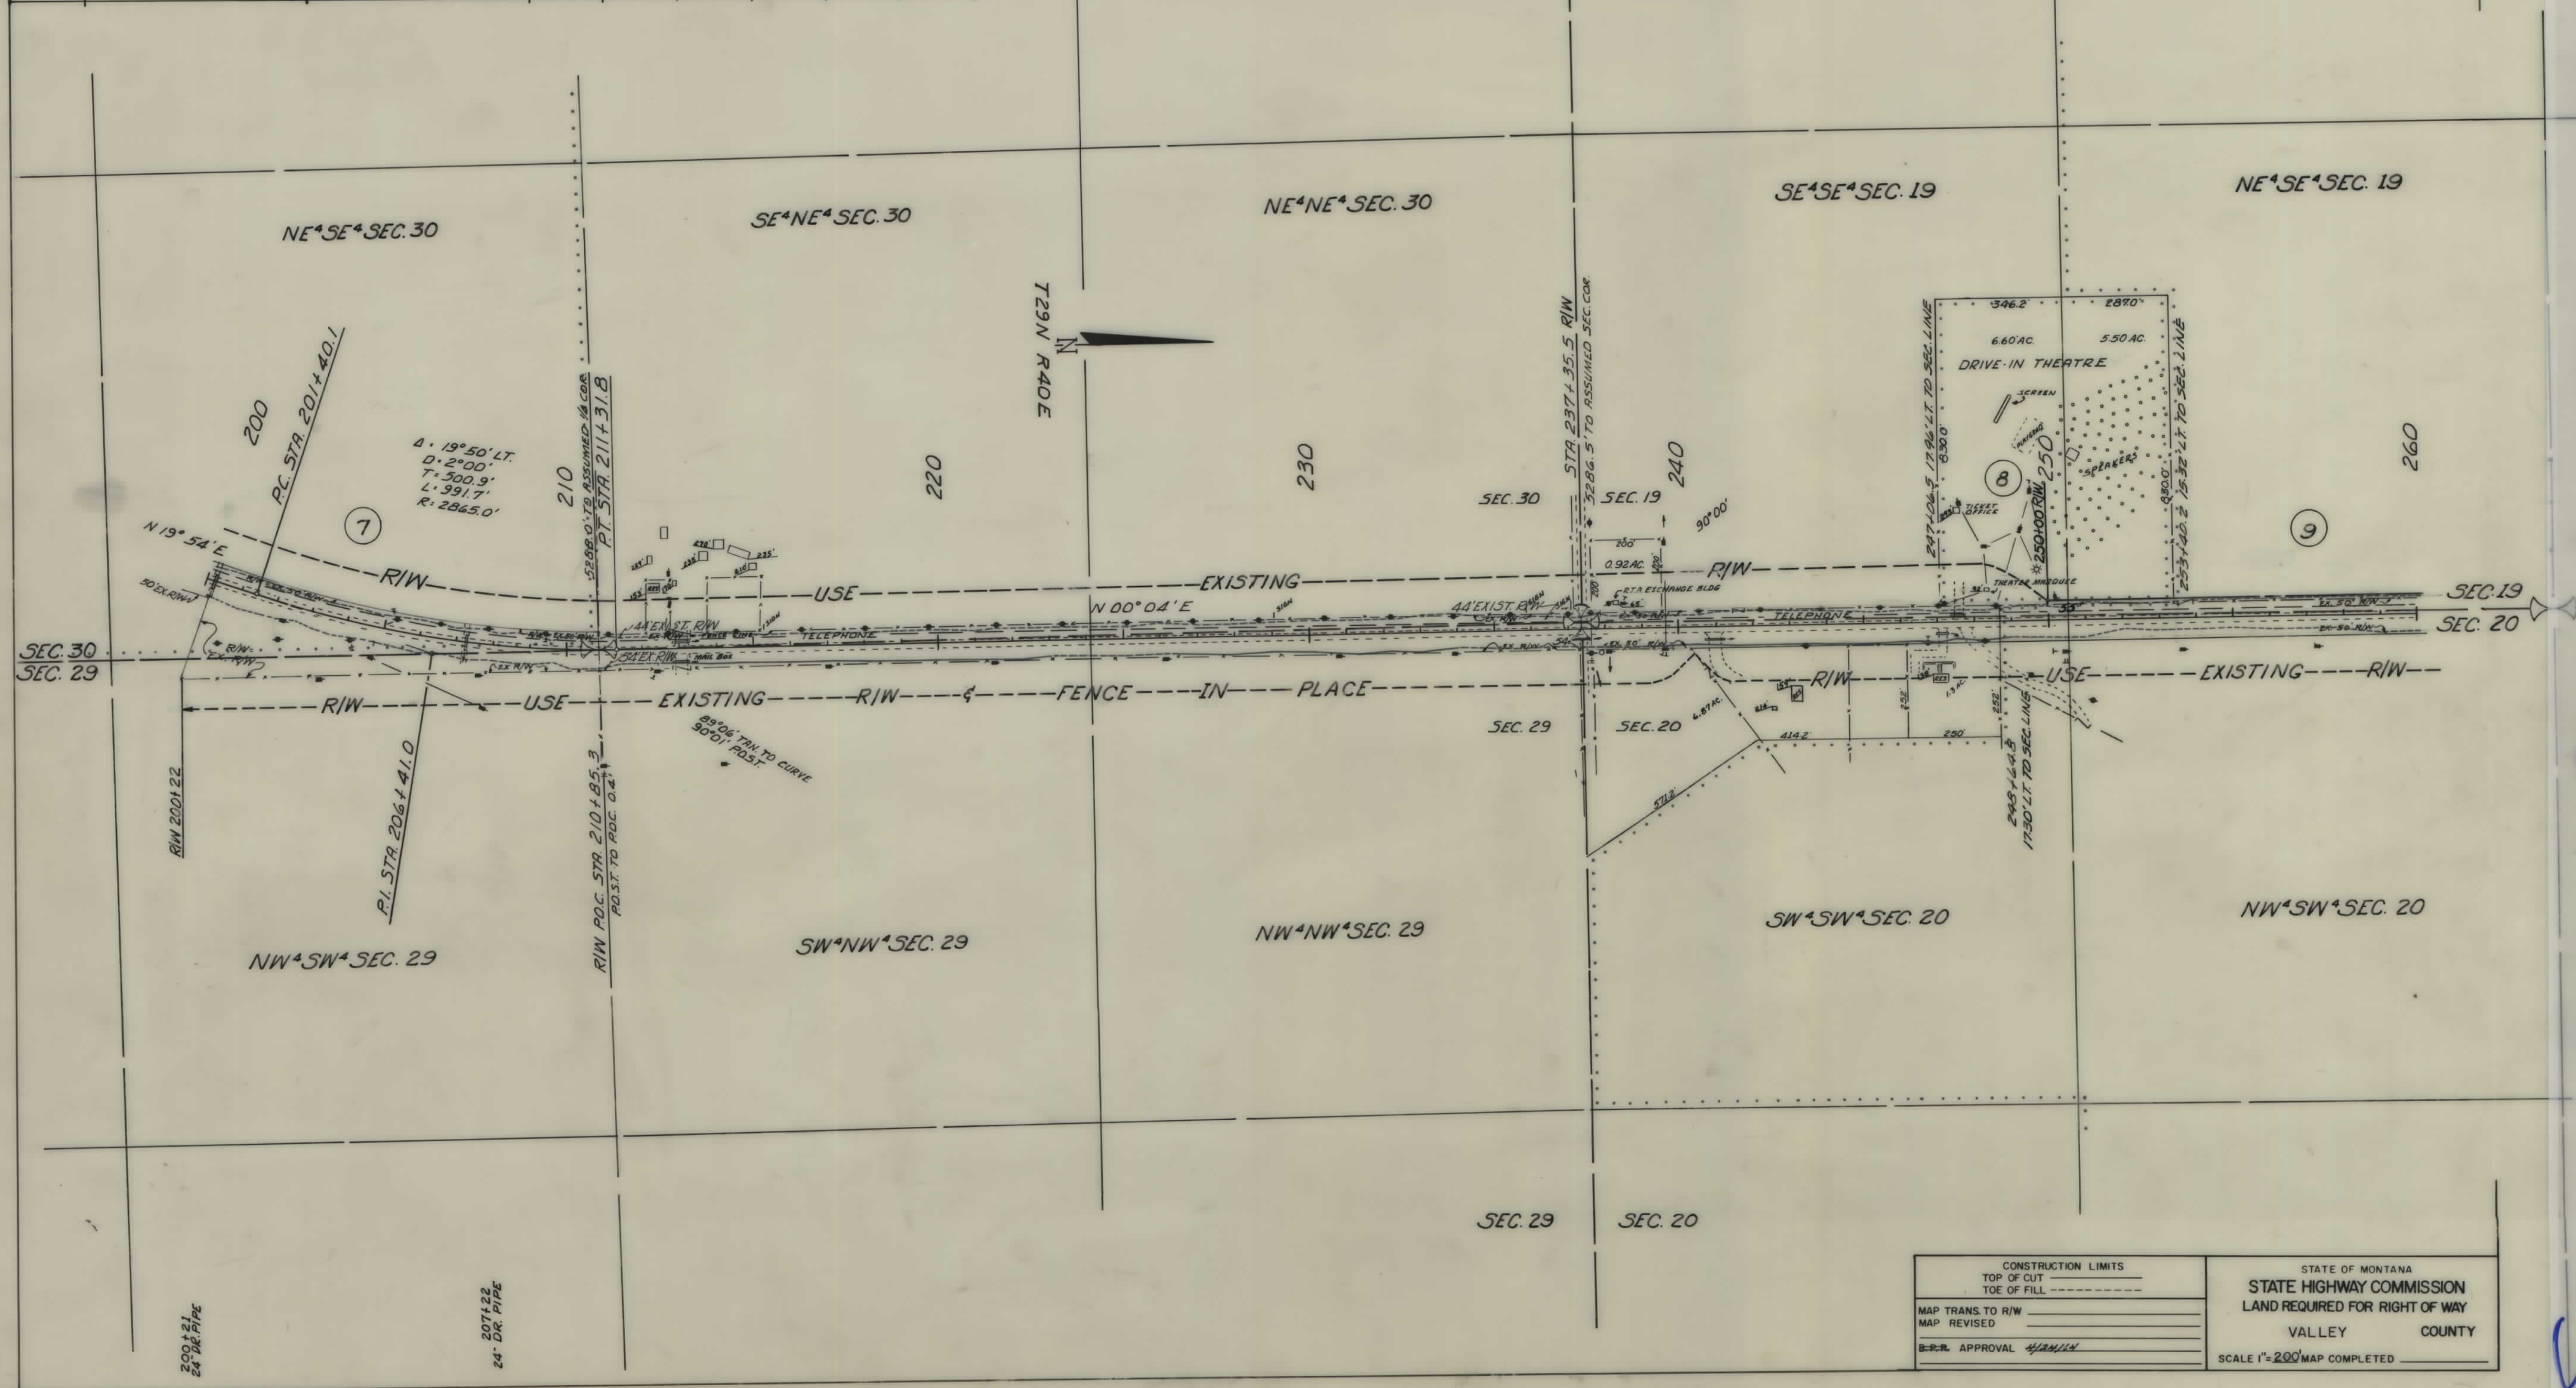


CONSTRUCTION LIMITS TOP OF CUT TOE OF FILL		STATE OF MONTANA STATE HIGHWAY COMMISSION LAND REQUIRED FOR RIGHT OF WAY VALLEY COUNTY	
MAP TRANS. TO R/W		SCALE 1"=200' MAP COMPLETED	
MAP REVISED			
B.P.R. APPROVAL			

OWNERSHIPS								
PARCEL	NAME	ADDRESS	TOTAL ACREAGE	GROSS TAKE ACREAGE	R.T.W. ACREAGE	NET TAKE ACREAGE	REMAINDER	
							LEFT	RIGHT
9	ALVIN E. & LAURA AVSTIN	GLASGOW, MONTANA	458.1 AC	3.37 AC	3.10 AC	0.27 AC	73.08 AC	381.65 AC
10	CLAUDIA MARIE BLOMER & BERNARD AUGUST BLOMER (MINDERS)	GLASGOW, MONT.		17.39 AC	16.83 AC	0.56 AC		
	1/2 CLARA DURELL - GUARDIAN	GLASGOW, MONT.						
	CLAUDIA MARIE BLOMER & BERNARD AUGUST BLOMER (MINDERS)	GLASGOW, MONT.						
7 & 10	1/2 CLARA DURELL - GUARDIAN	GLASGOW, MONT.	1472.61 AC	24.53 AC	23.71 AC	0.82 AC	1243.08 AC	203.00 AC

FED. ROAD DIST. NO.	STATE	FED. AID PROJECT NUMBERS		STATE NO.	SHEET NO.	TOTAL SHEETS
		CONST. NO.	R/W NO.			
8	MONT.		S-368-(16)	3368-16	6	15

RA.D-II(1)

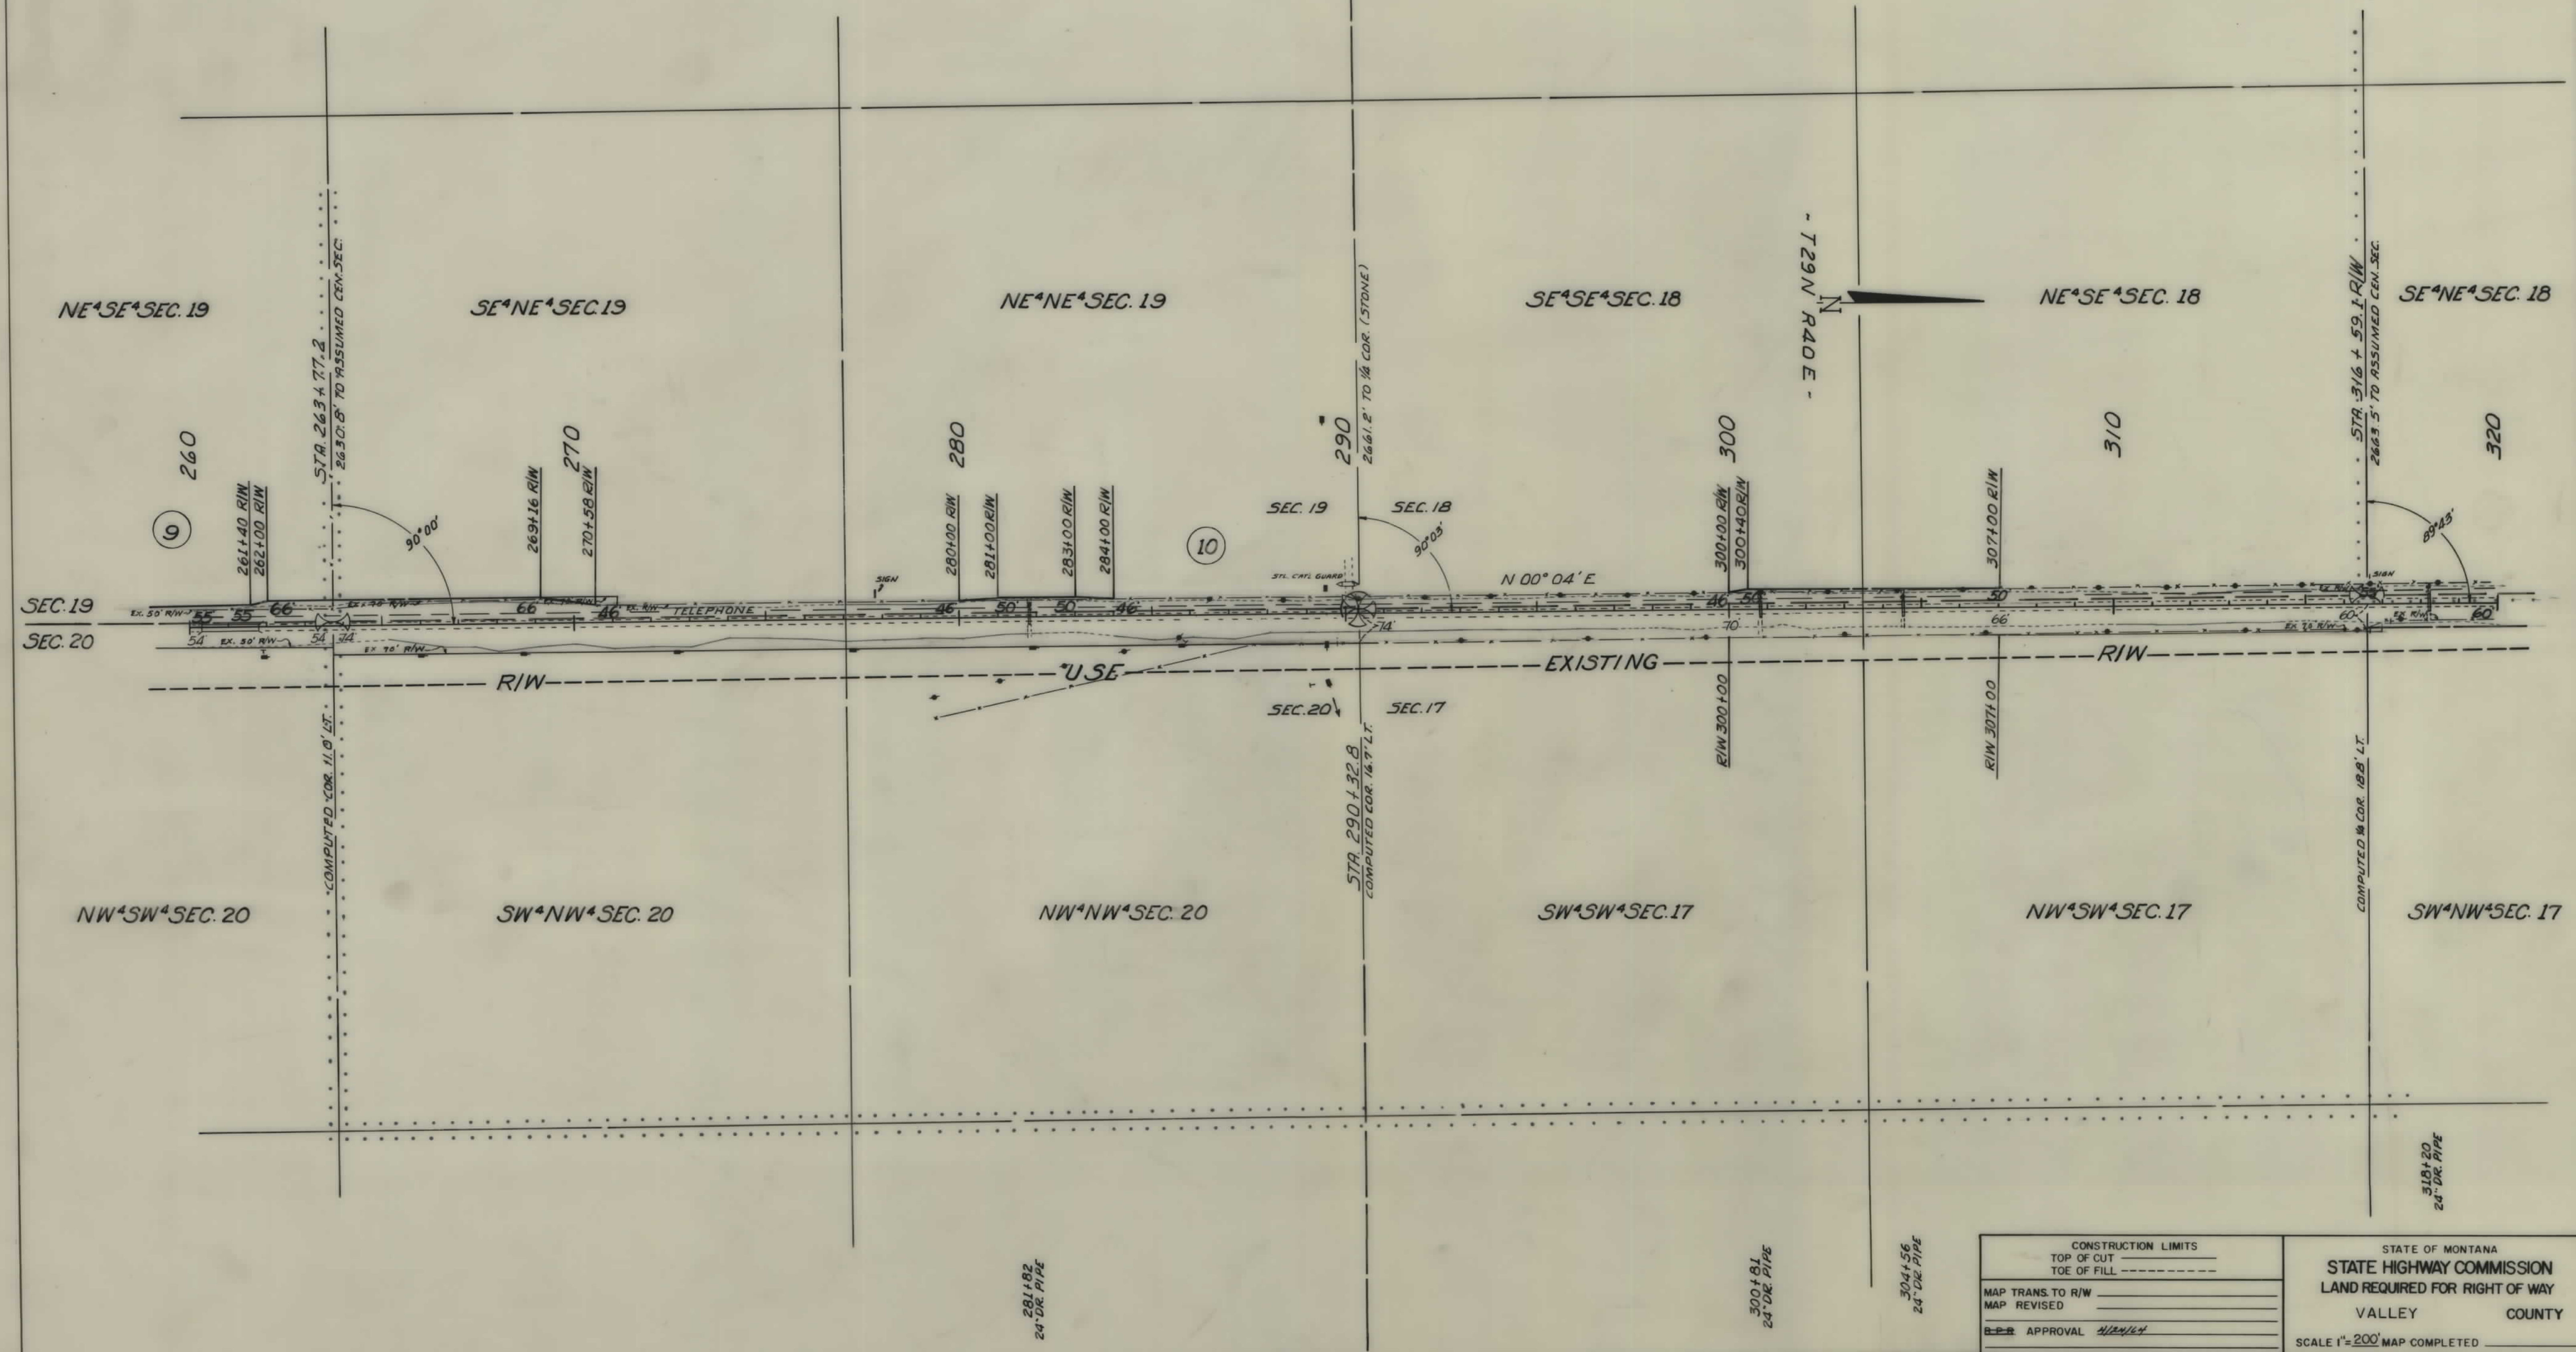


CONSTRUCTION LIMITS		STATE OF MONTANA	
TOP OF CUT _____		STATE HIGHWAY COMMISSION	
TOE OF FILL _____		LAND REQUIRED FOR RIGHT OF WAY	
MAP TRANS. TO R/W _____		VALLEY COUNTY	
MAP REVISED _____		SCALE 1"=200' MAP COMPLETED _____	
B.P.R. APPROVAL <i>[Signature]</i>			

OWNERSHIPS								
PARCEL	NAME	ADDRESS	TOTAL ACREAGE	GROSS TAKE ACREAGE	P.T.W. ACREAGE	NET TAKE ACREAGE	REMAINDER	
							LEFT	RIGHT
10	CLAUDIA MARIE BLOMER (BERNARD AUGUST BLOMER (MINNESOTA) CO CLARA DURELL (GUARDIAN) - GLASGOW, MONT.			17.39 AC	16.83 AC	0.56 AC		
11	JACK C. & MARY L. SCHYE		36.70 AC	0.99 AC	0.87 AC	0.12 AC		35.71 AC
12	GREAT NORTHERN RY CO.	175 E. 4TH ST, ST. PAUL, MINN.		10.10 AC		10.10 AC		

FED. ROAD DIST. NO.	STATE	FED. AID PROJECT NUMBERS		STATE NO.	SHEET NO.	TOTAL SHEETS
		CONST. NO.	R/W NO.			
8	MONT.		S-368-(16)	3368-16	7	15

RAD-11 (1)

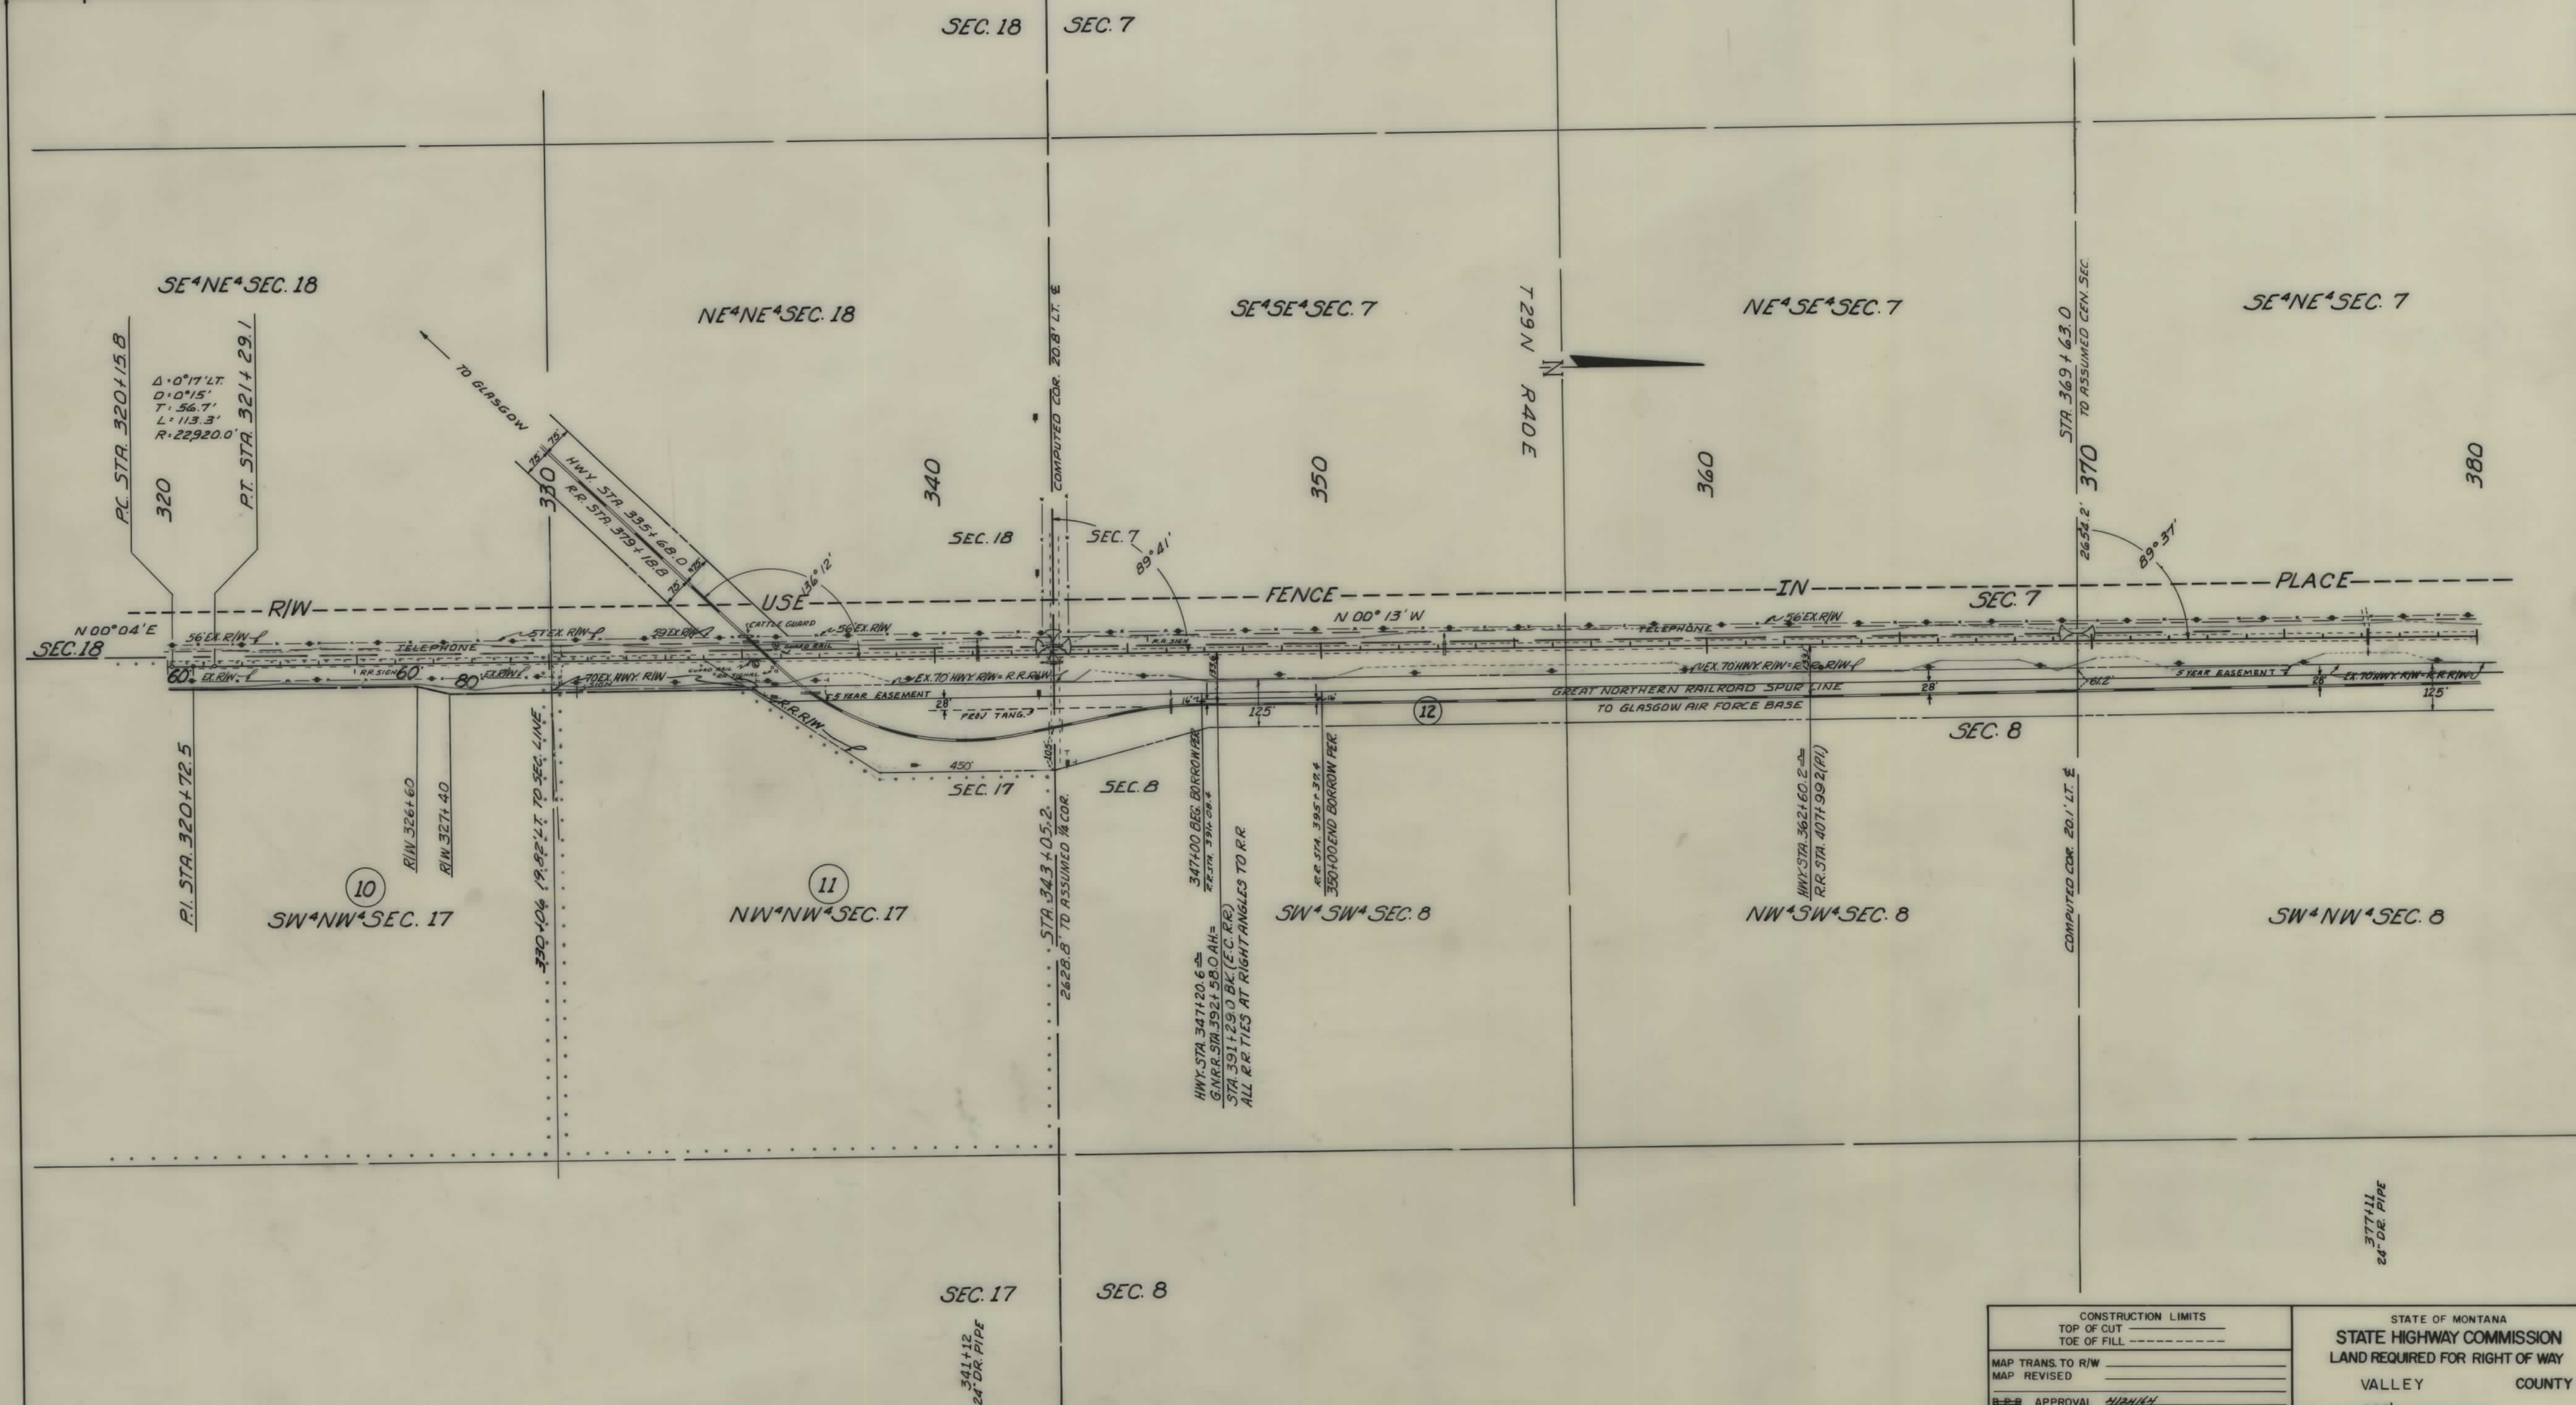


CONSTRUCTION LIMITS		STATE OF MONTANA	
MAP TRANS. TO R/W	TOP OF CUT	STATE HIGHWAY COMMISSION	
MAP REVISED	TOE OF FILL	LAND REQUIRED FOR RIGHT OF WAY	
APPROVAL		VALLEY COUNTY	
		SCALE 1"=200' MAP COMPLETED	

OWNERSHIPS								
PARCEL	NAME	ADDRESS	TOTAL ACREAGE	GROSS TAKE ACREAGE	P.T.W. ACREAGE	NET TAKE ACREAGE	REMAINDER	
							LEFT	RIGHT
12	GREAT NORTHERN RY. CO.	175 E. 4TH ST., ST. PAUL, MINN.		10.10 AC		10.10 AC		

FED. ROAD DIST. NO.	STATE	FED AID PROJECT NUMBERS		STATE NO.	SHEET NO.	TOTAL SHEETS
		CONST. NO.	R/W NO.			
8	MONT.		S-368 (16)	3368-16	8	15

R.A.D.-11(1)

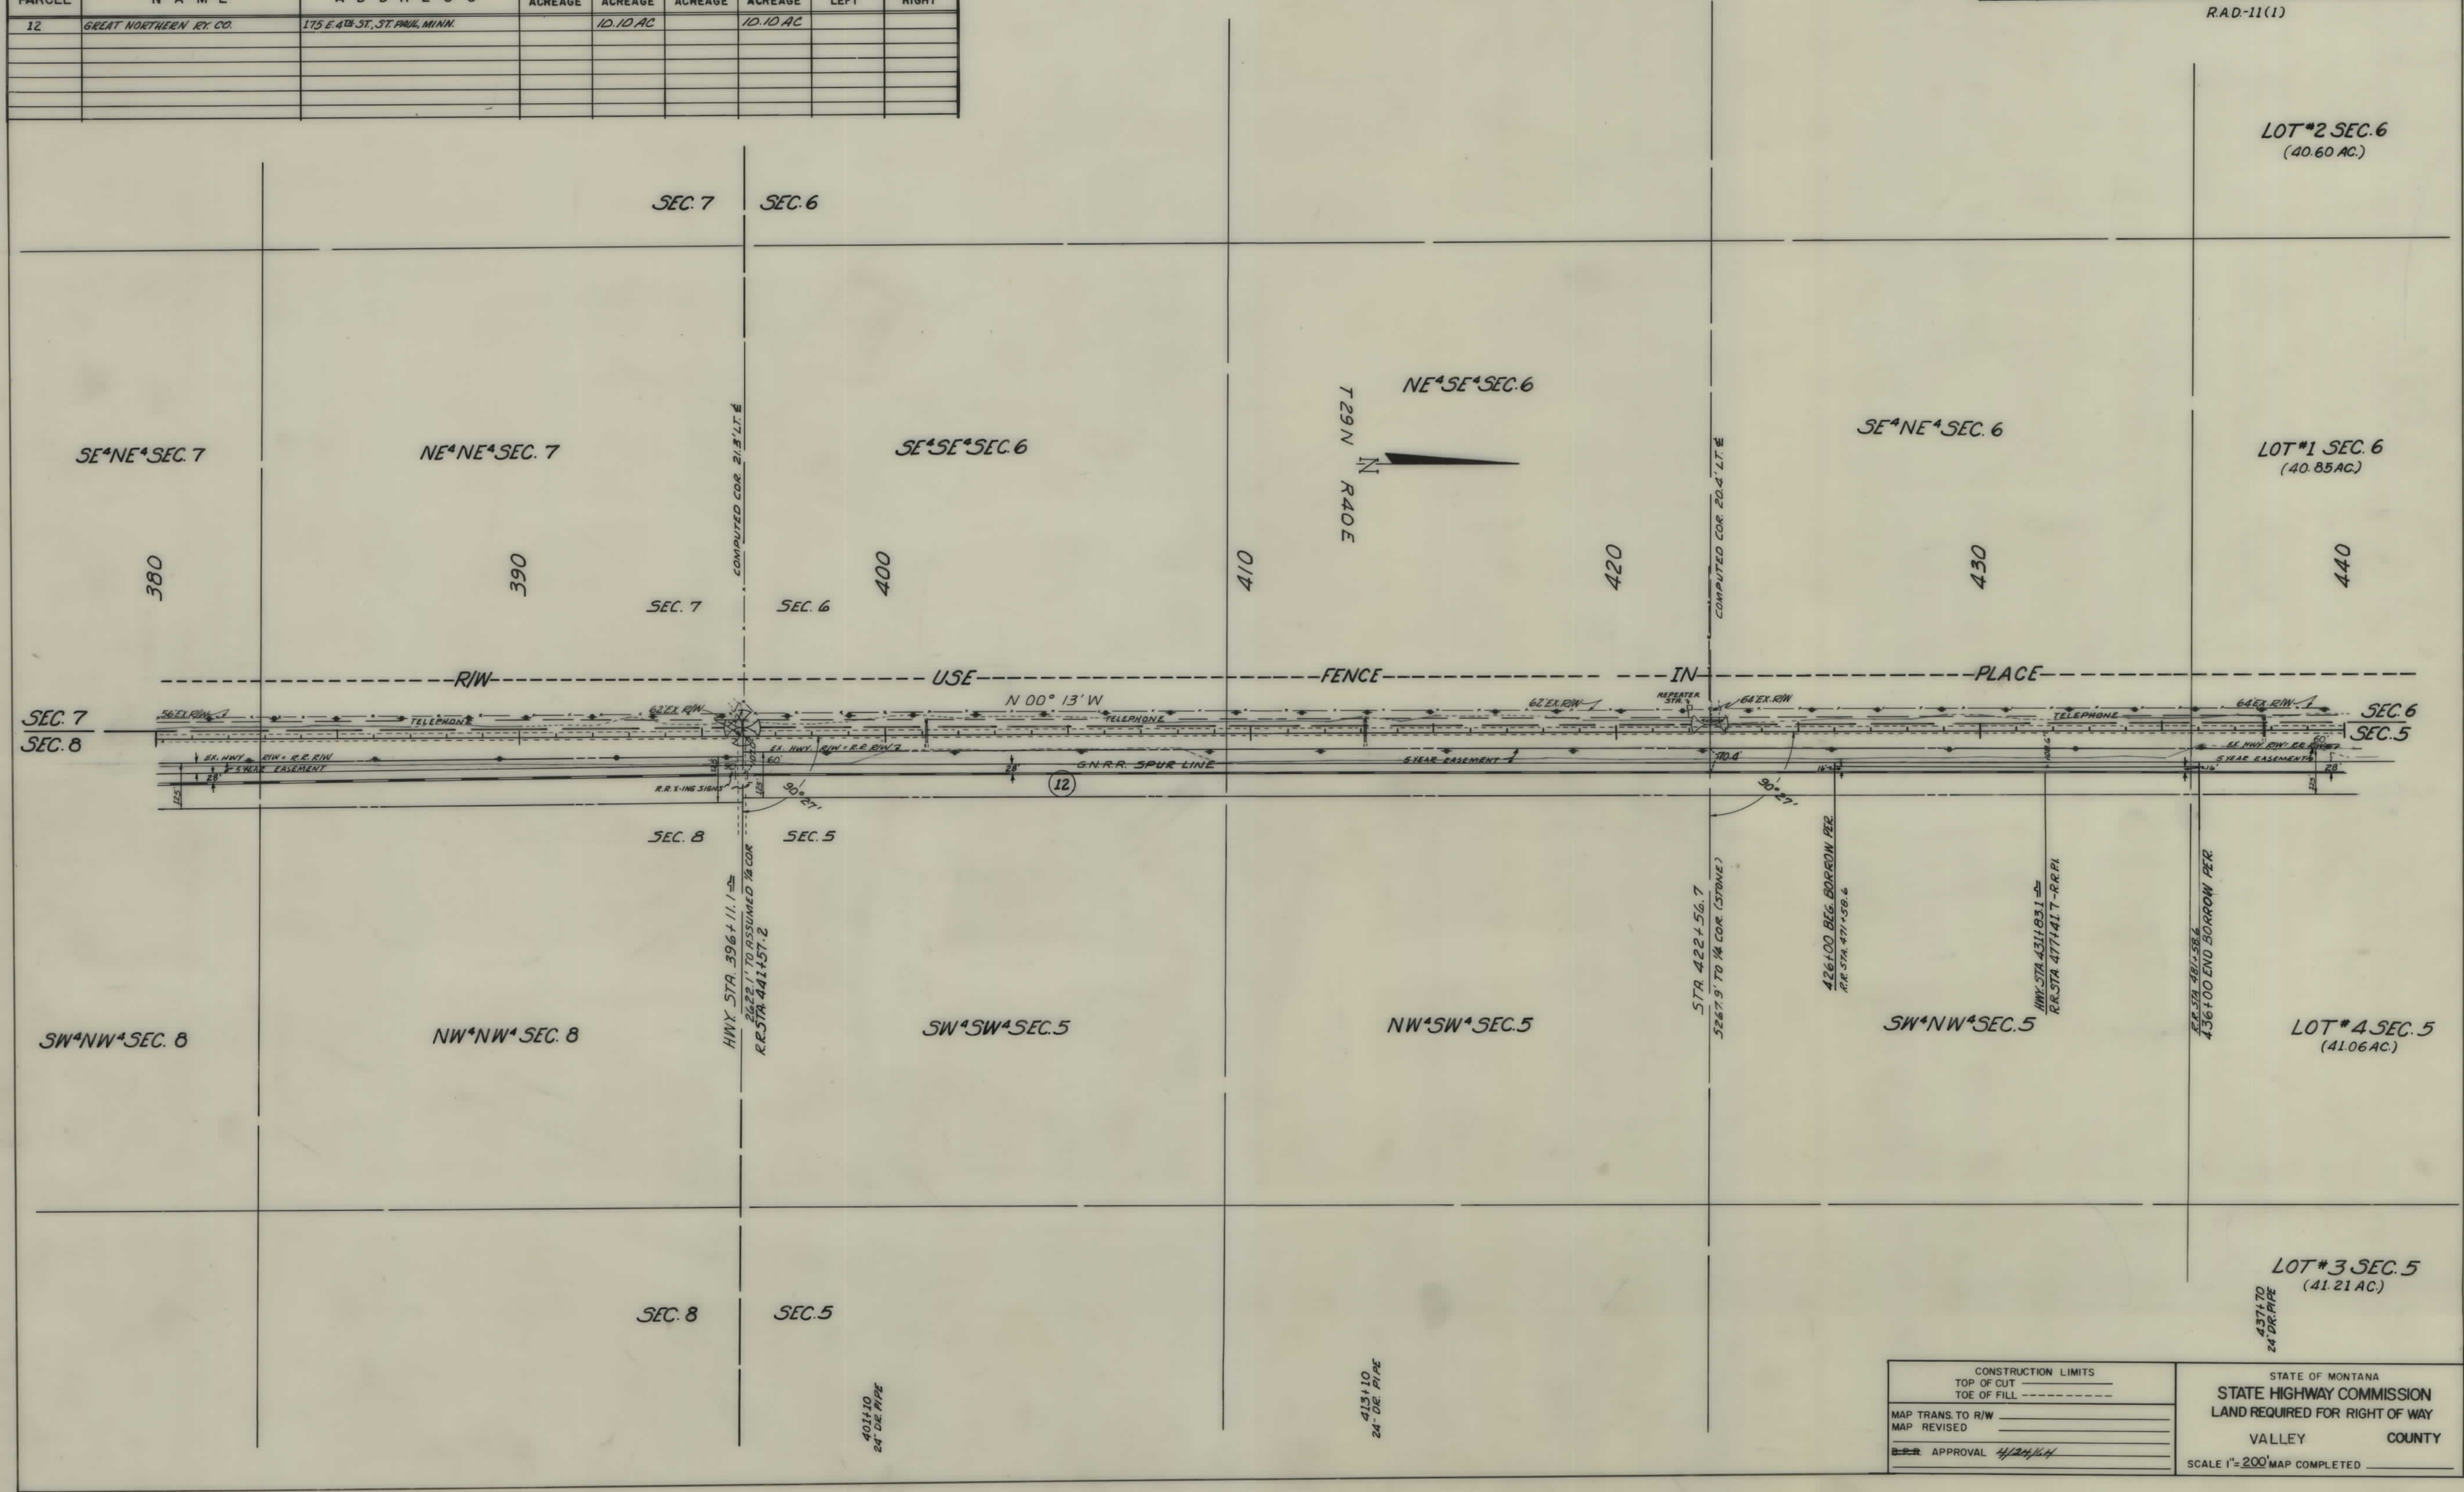


CONSTRUCTION LIMITS TOP OF CUT _____ TOE OF FILL _____		STATE OF MONTANA STATE HIGHWAY COMMISSION LAND REQUIRED FOR RIGHT OF WAY	
MAP TRANS. TO R/W _____ MAP REVISED _____		VALLEY COUNTY	
B-E-R APPROVAL <i>4/24/14</i>		SCALE 1"=200' MAP COMPLETED _____	

OWNERSHIPS								
PARCEL	NAME	ADDRESS	TOTAL ACREAGE	GROSS TAKE ACREAGE	P.T.W. ACREAGE	NET TAKE ACREAGE	REMAINDER	
							LEFT	RIGHT
12	GREAT NORTHERN RY CO.	175 E. 4TH ST. ST. PAUL, MINN.		10.10 AC		10.10 AC		
13	UNITED STATES OF AMERICA			13.28 AC	9.58 AC	3.70 AC		

FED. ROAD DIST. NO.	STATE	FED. AID PROJECT NUMBERS		STATE NO.	SHEET NO.	TOTAL SHEETS
		CONST. NO.	R/W NO.			
8	MONT.		S-368 (16)	3368-16	9	15


R.A.D-11(1)

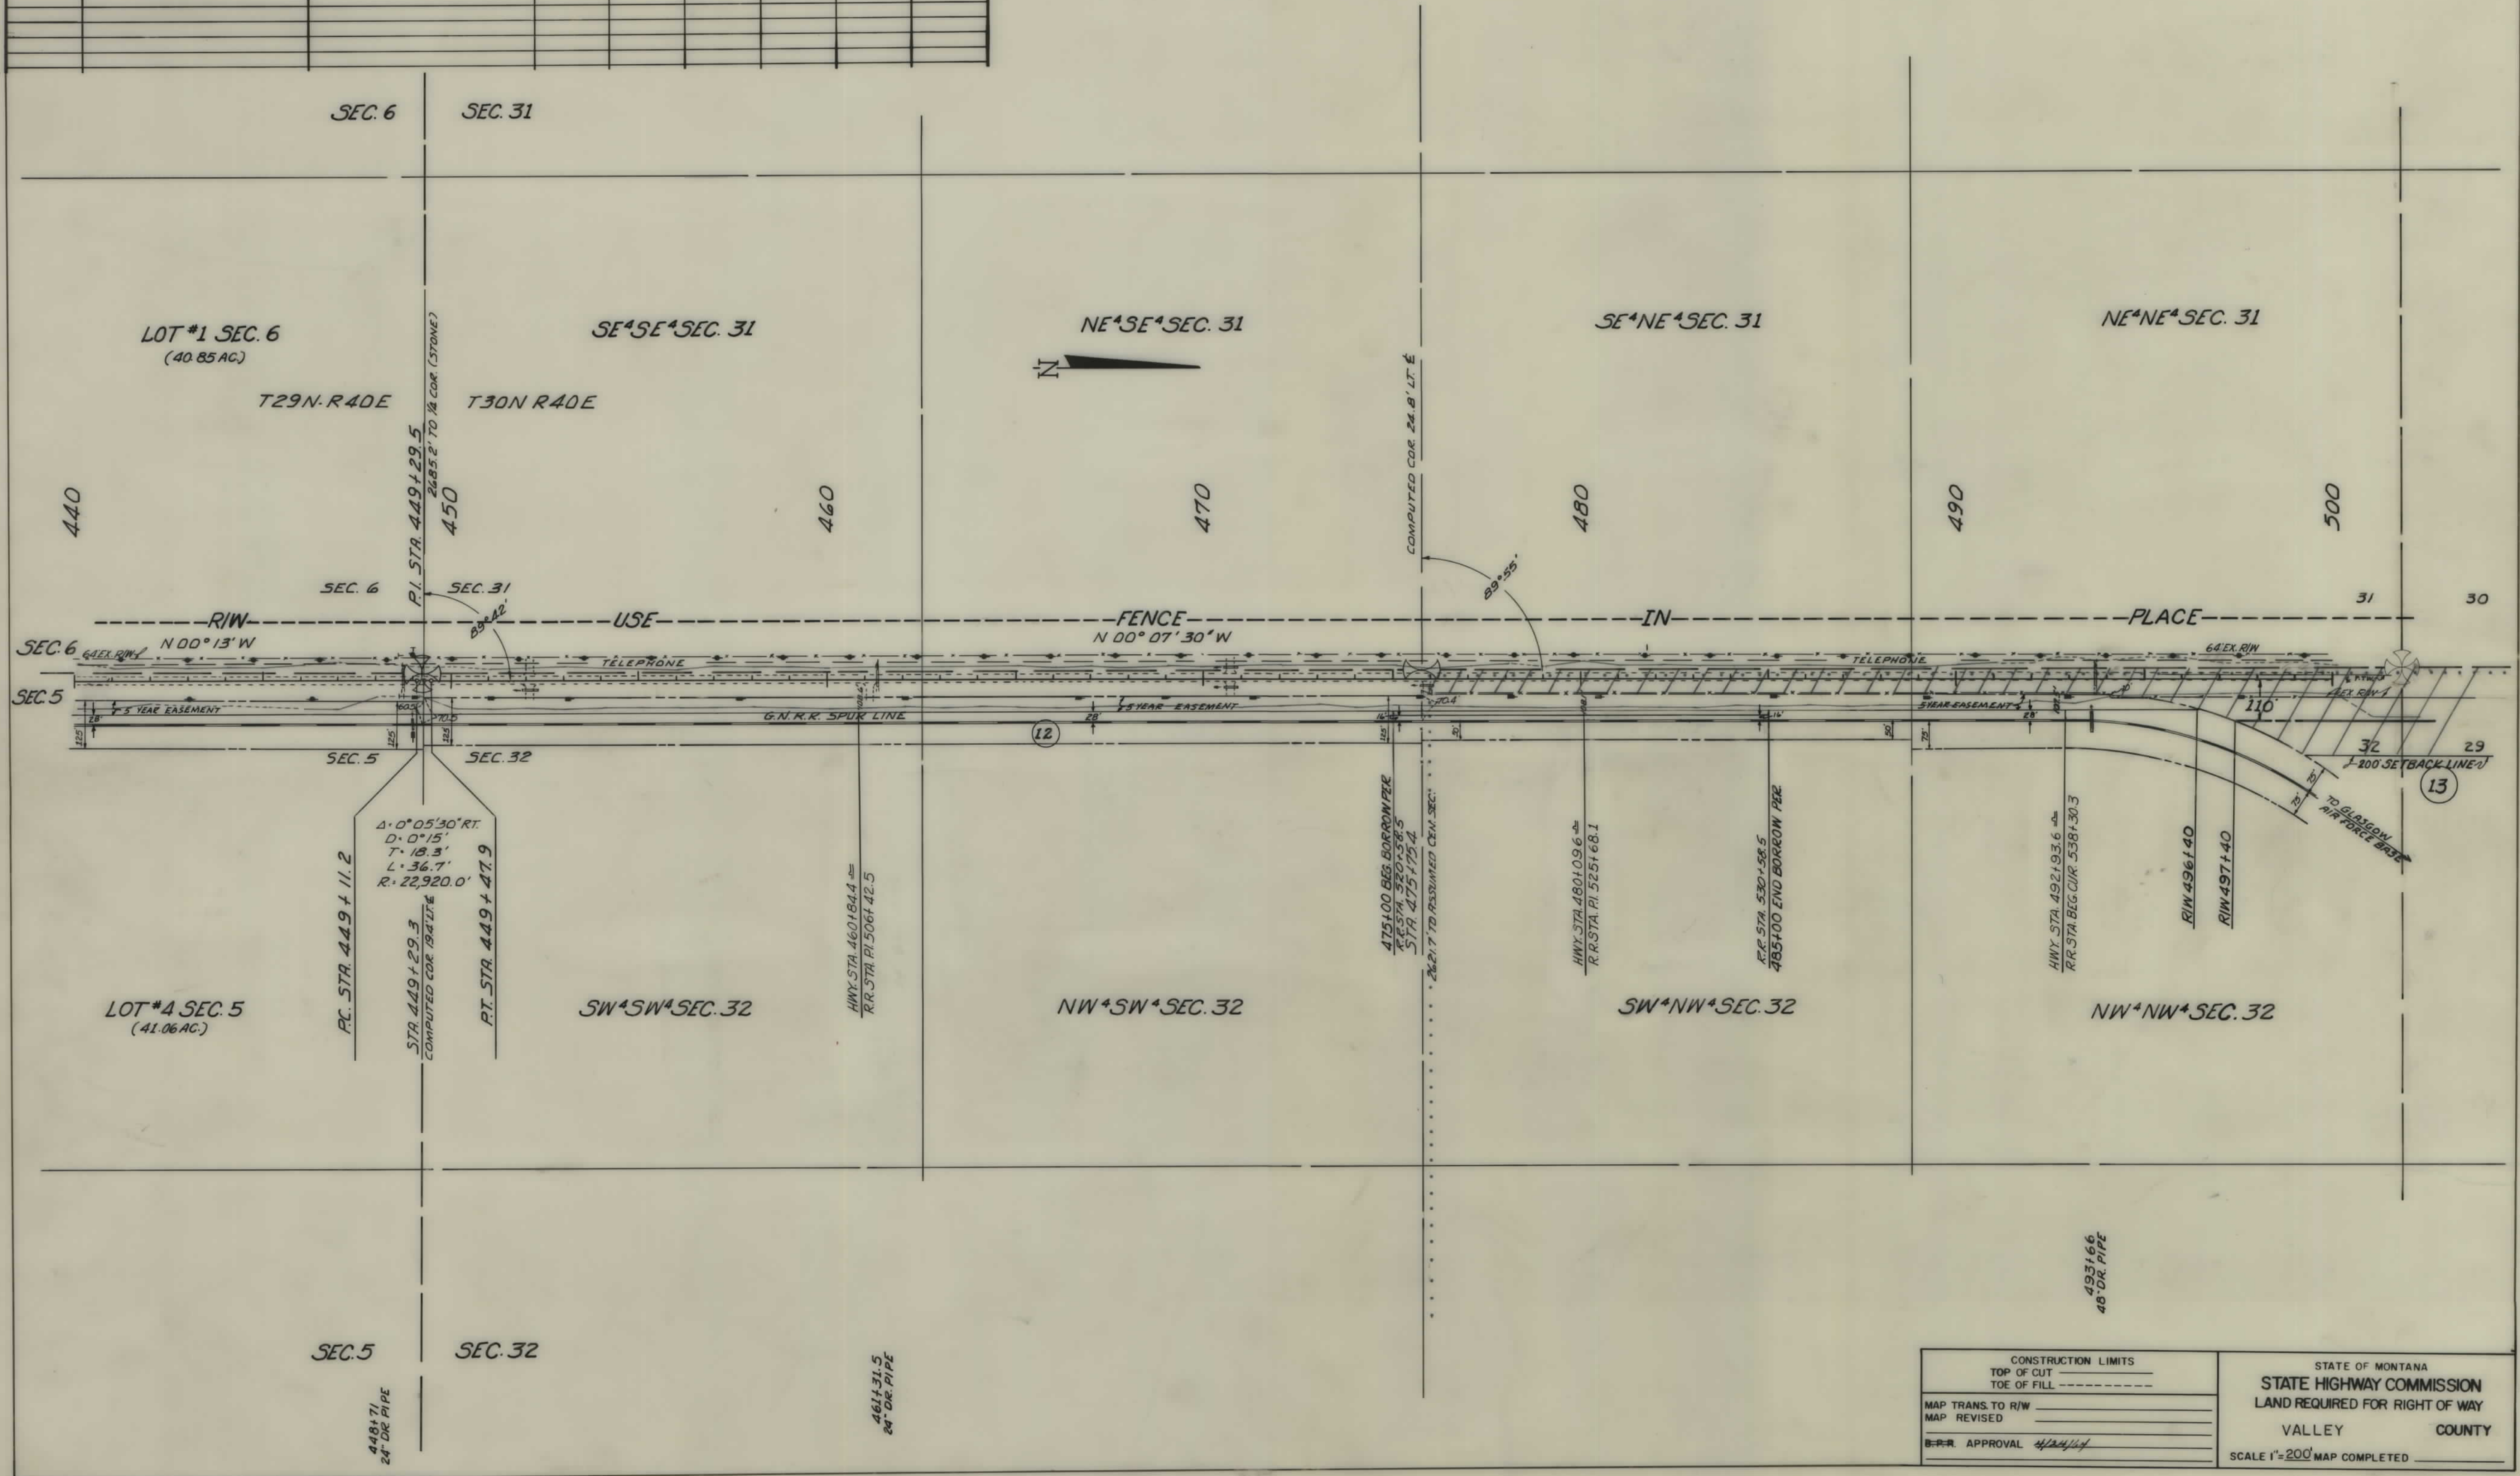

CONSTRUCTION LIMITS		STATE OF MONTANA	
TOP OF CUT _____		STATE HIGHWAY COMMISSION	
TOE OF FILL _____		LAND REQUIRED FOR RIGHT OF WAY	
MAP TRANS. TO R/W _____		VALLEY COUNTY	
MAP REVISED _____		SCALE 1"=200' MAP COMPLETED _____	
B.P.R. APPROVAL <i>[Signature]</i>			

OWNERSHIPS								
PARCEL	NAME	ADDRESS	TOTAL ACREAGE	GROSS TAKE ACREAGE	P.T.W. ACREAGE	NET TAKE ACREAGE	REMAINDER	
							LEFT	RIGHT
13	UNITED STATES OF AMERICA			13.28 AC	9.58 AC	3.70 AC		
14	STATE OF MONTANA	HELENA, MONT.		6.76 AC	3.04 AC	3.72 AC		
15	STATE OF MONTANA			5.89 AC	3.47 AC	2.42 AC		

FED. ROAD DIST. NO.	STATE	FED. AID PROJECT NUMBERS		STATE NO.	SHEET NO.	TOTAL SHEETS
		CONST. NO.	R/W NO.			
8	MONT.		S-368 (16)	3368(16)	10	15

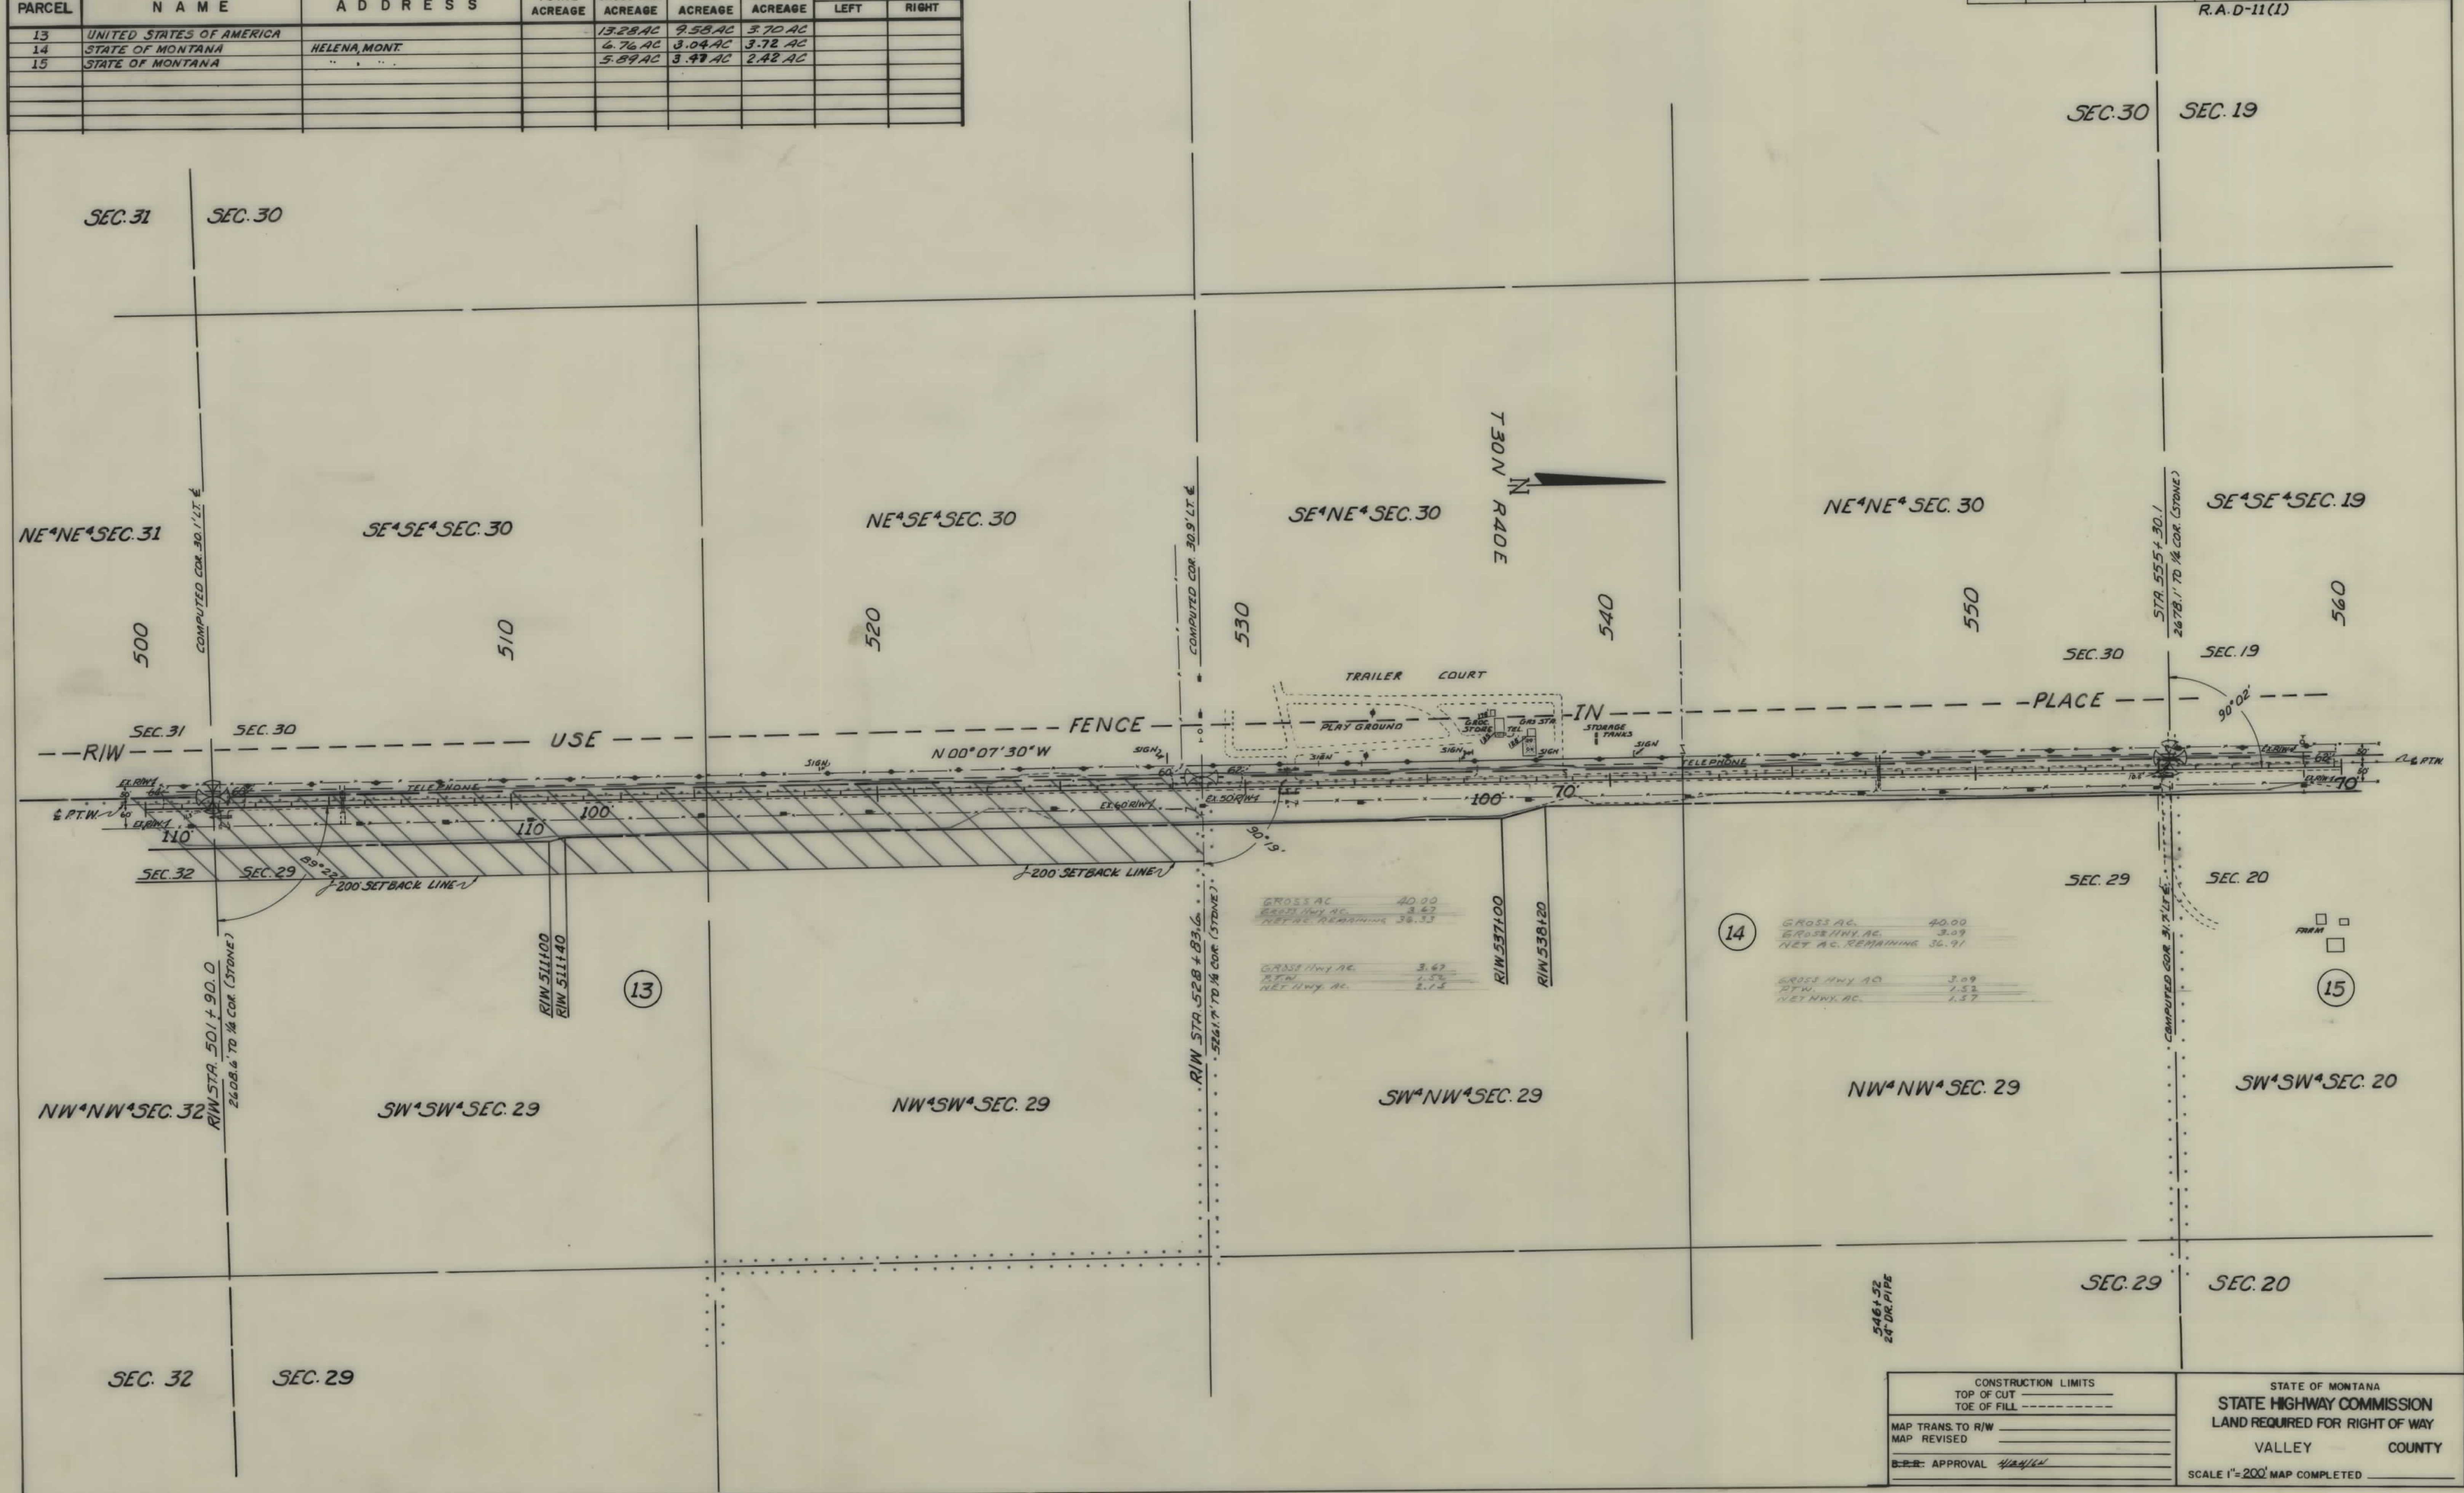


CONSTRUCTION LIMITS		STATE OF MONTANA	
TOP OF CUT		STATE HIGHWAY COMMISSION	
TOP OF FILL		LAND REQUIRED FOR RIGHT OF WAY	
MAP TRANS. TO R/W		VALLEY	COUNTY
MAP REVISED			
APPROVAL		SCALE 1"=200' MAP COMPLETED	

OWNERSHIPS								
PARCEL	NAME	ADDRESS	TOTAL ACREAGE	GROSS TAKE ACREAGE	R.T.W. ACREAGE	NET TAKE ACREAGE	REMAINDER	
							LEFT	RIGHT
19	OLIVER SHIPP	GLASGOW, MONT.	880.00 AC	7.53 AC	5.73 AC	1.80 AC	78.37 AC	794.10 AC
20	STATE OF MONT.	HELENA, MONT.	960.00 AC	6.70 AC	4.24 AC	2.46 AC	953.30 AC	
21	CHARLES E. BEHNER	BILLINGS, MONT.	800.00 AC	18.25 AC	16.17 AC	2.08 AC	472.39 AC	309.36 AC

FED. ROAD DIST. NO.	STATE	FED. AID PROJECT NUMBERS		STATE NO.	SHEET NO.	TOTAL SHEETS
		CONST. NO.	R/W NO.			
8	MONT.		S-368 (16)	3368-16	12	15

R.A.D-11(1)

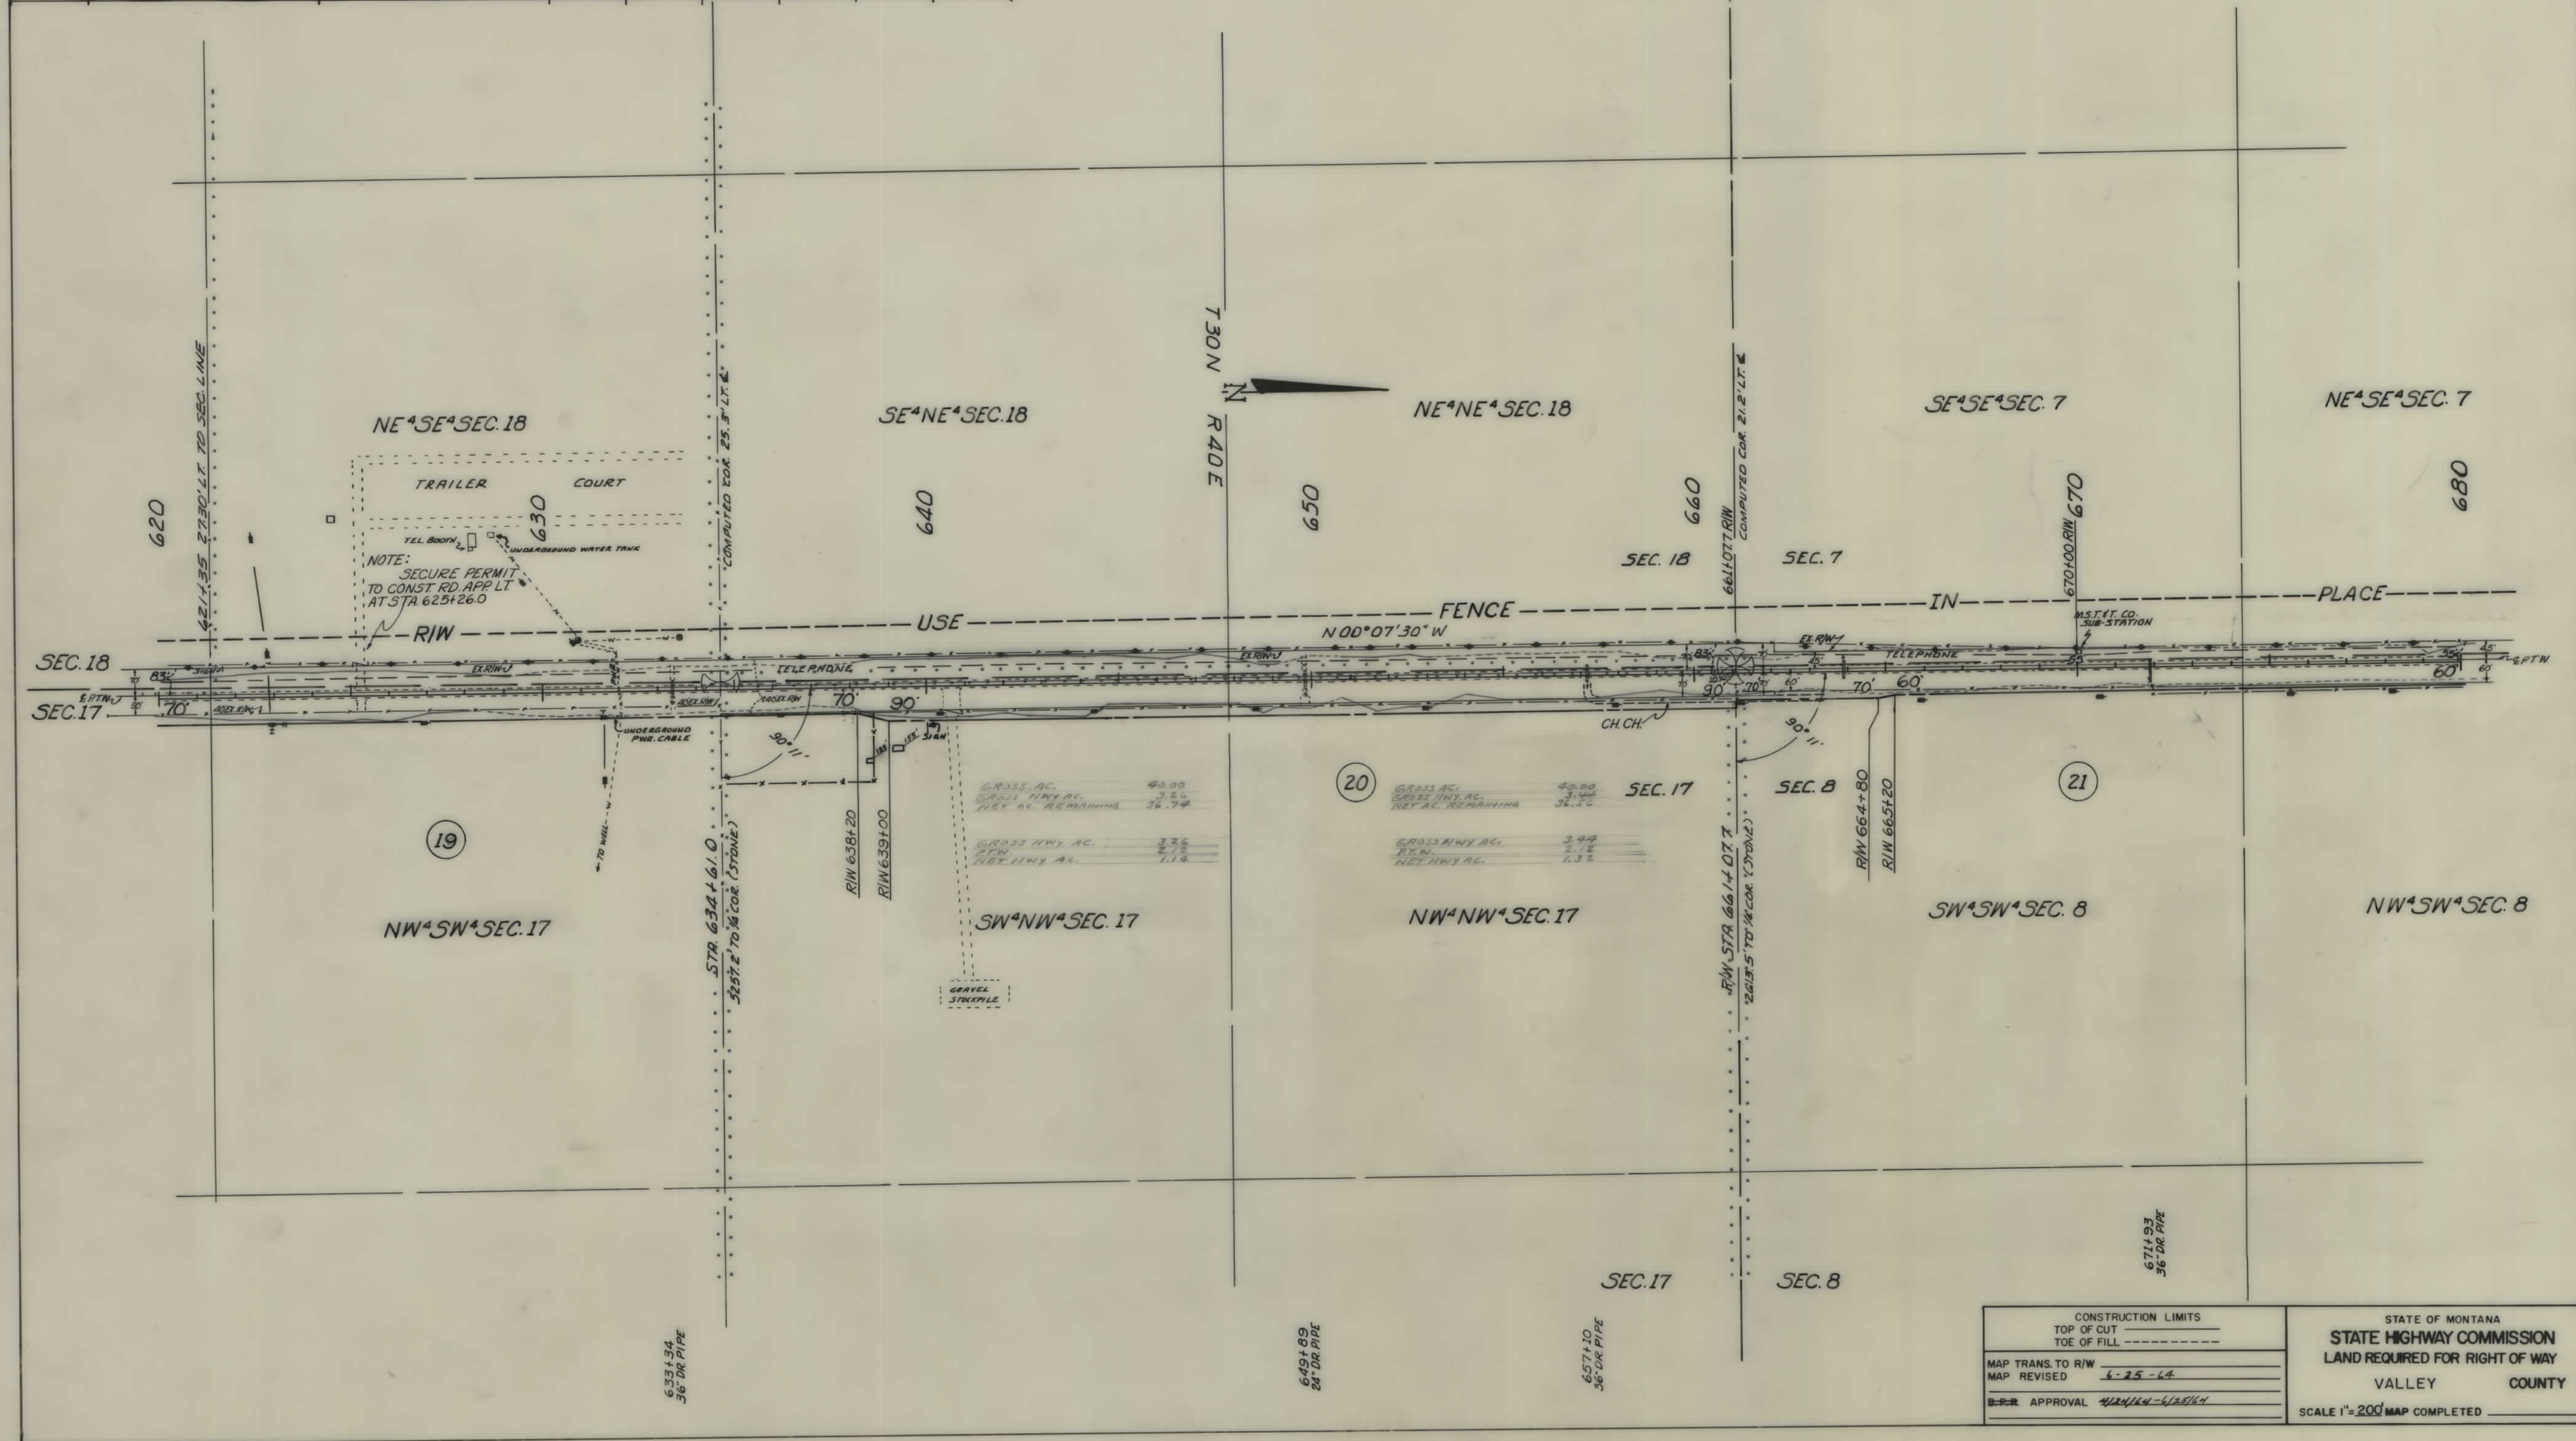


CONSTRUCTION LIMITS	
TOP OF CUT	-----
TOE OF FILL	-----
MAP TRANS. TO R/W	6-25-64
MAP REVISED	6-25-64
APPROVAL	4/24/64 - 6/25/64

STATE OF MONTANA
STATE HIGHWAY COMMISSION
LAND REQUIRED FOR RIGHT OF WAY
VALLEY COUNTY
SCALE 1"=200' MAP COMPLETED

FED. ROAD DIST. NO.	STATE	FED AID PROJECT NUMBERS		STATE NO	SHEET NO	TOTAL SHEETS
		CONST. NO.	R/W NO.			
8	MONT.		S-368 (16)	3368-16	13	15


R.A.D-11(1)

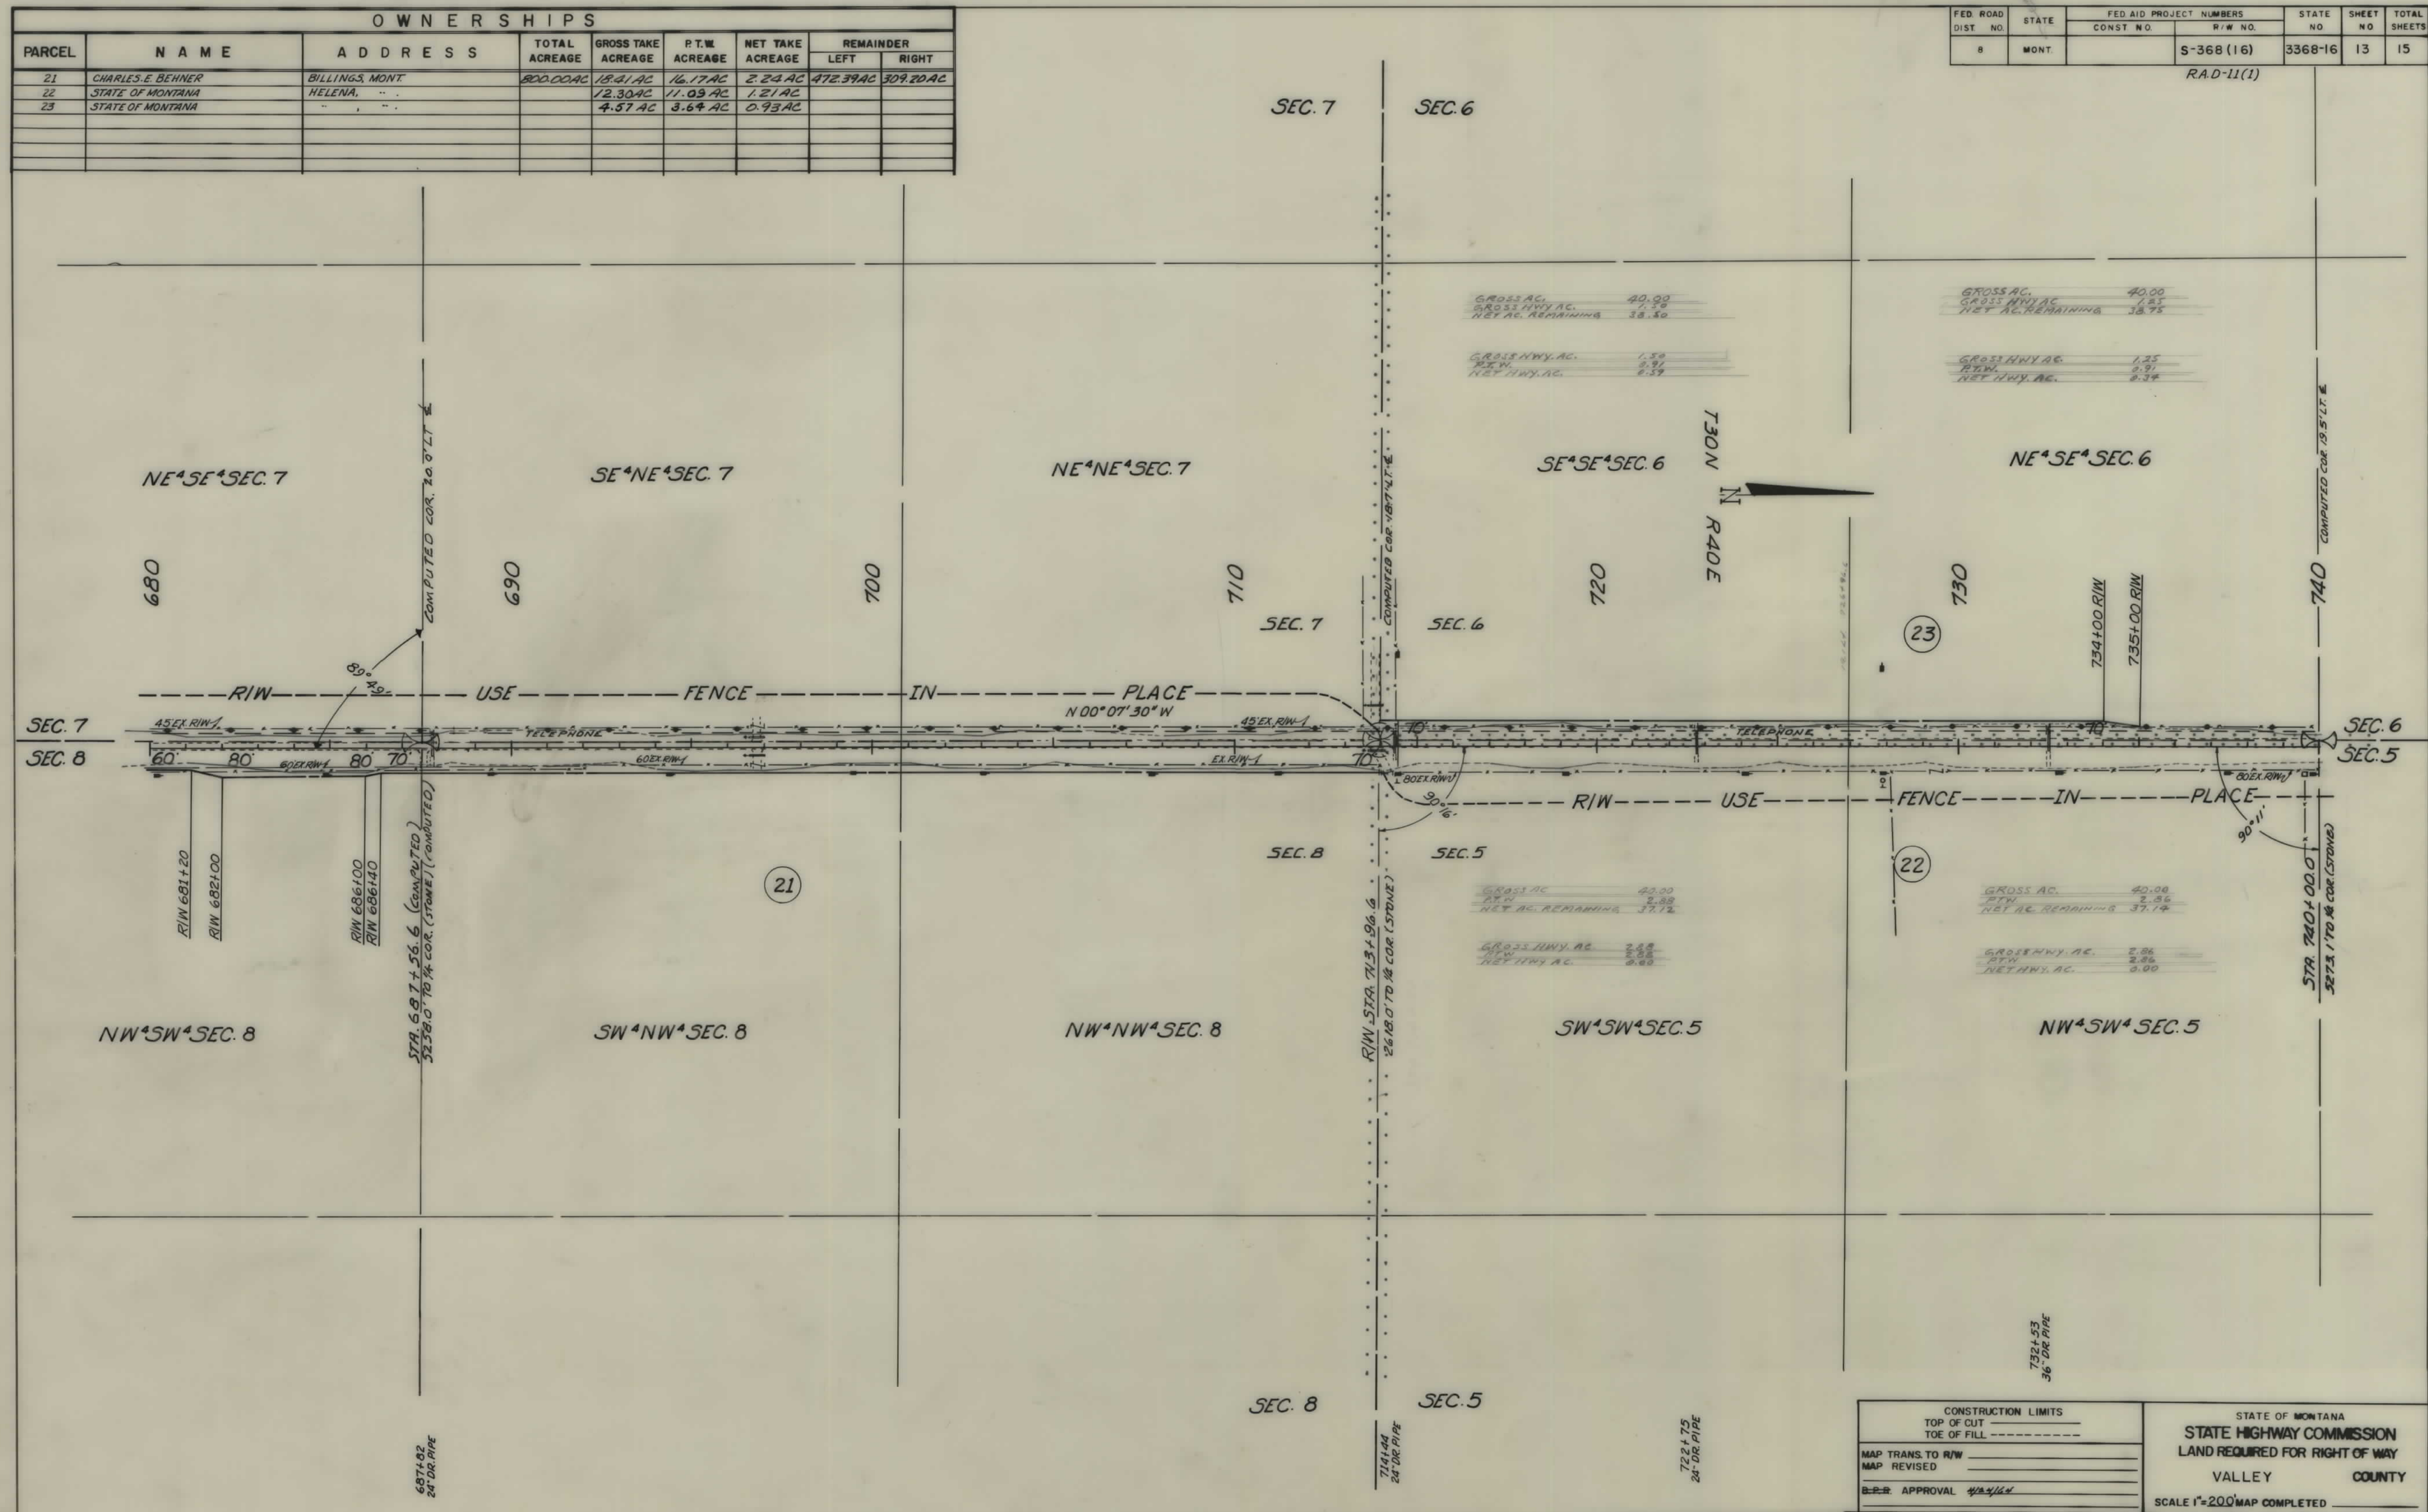

OWNERSHIPS							
PARCEL	NAME	ADDRESS	TOTAL ACREAGE	GROSS TAKE ACREAGE	P.T.W. ACREAGE	NET TAKE ACREAGE	REMAINDER LEFT RIGHT
22	STATE OF MONTANA	HELENA, MONT.		12.30 AC	11.09	1.21	
23	STATE OF MONTANA	" "		4.57 AC	3.64 AC	0.93 AC	
24	STATE OF MONTANA	" "		10.96 AC	9.02 AC	1.94 AC	

FED. ROAD DIST. NO.	STATE	FED. AID PROJECT NUMBERS CONST. NO.	R/W NO.	STATE NO.	SHEET NO.	TOTAL SHEETS
8	MONT.		S-368 (16)	3368-16	14	15

RAD-11(1)

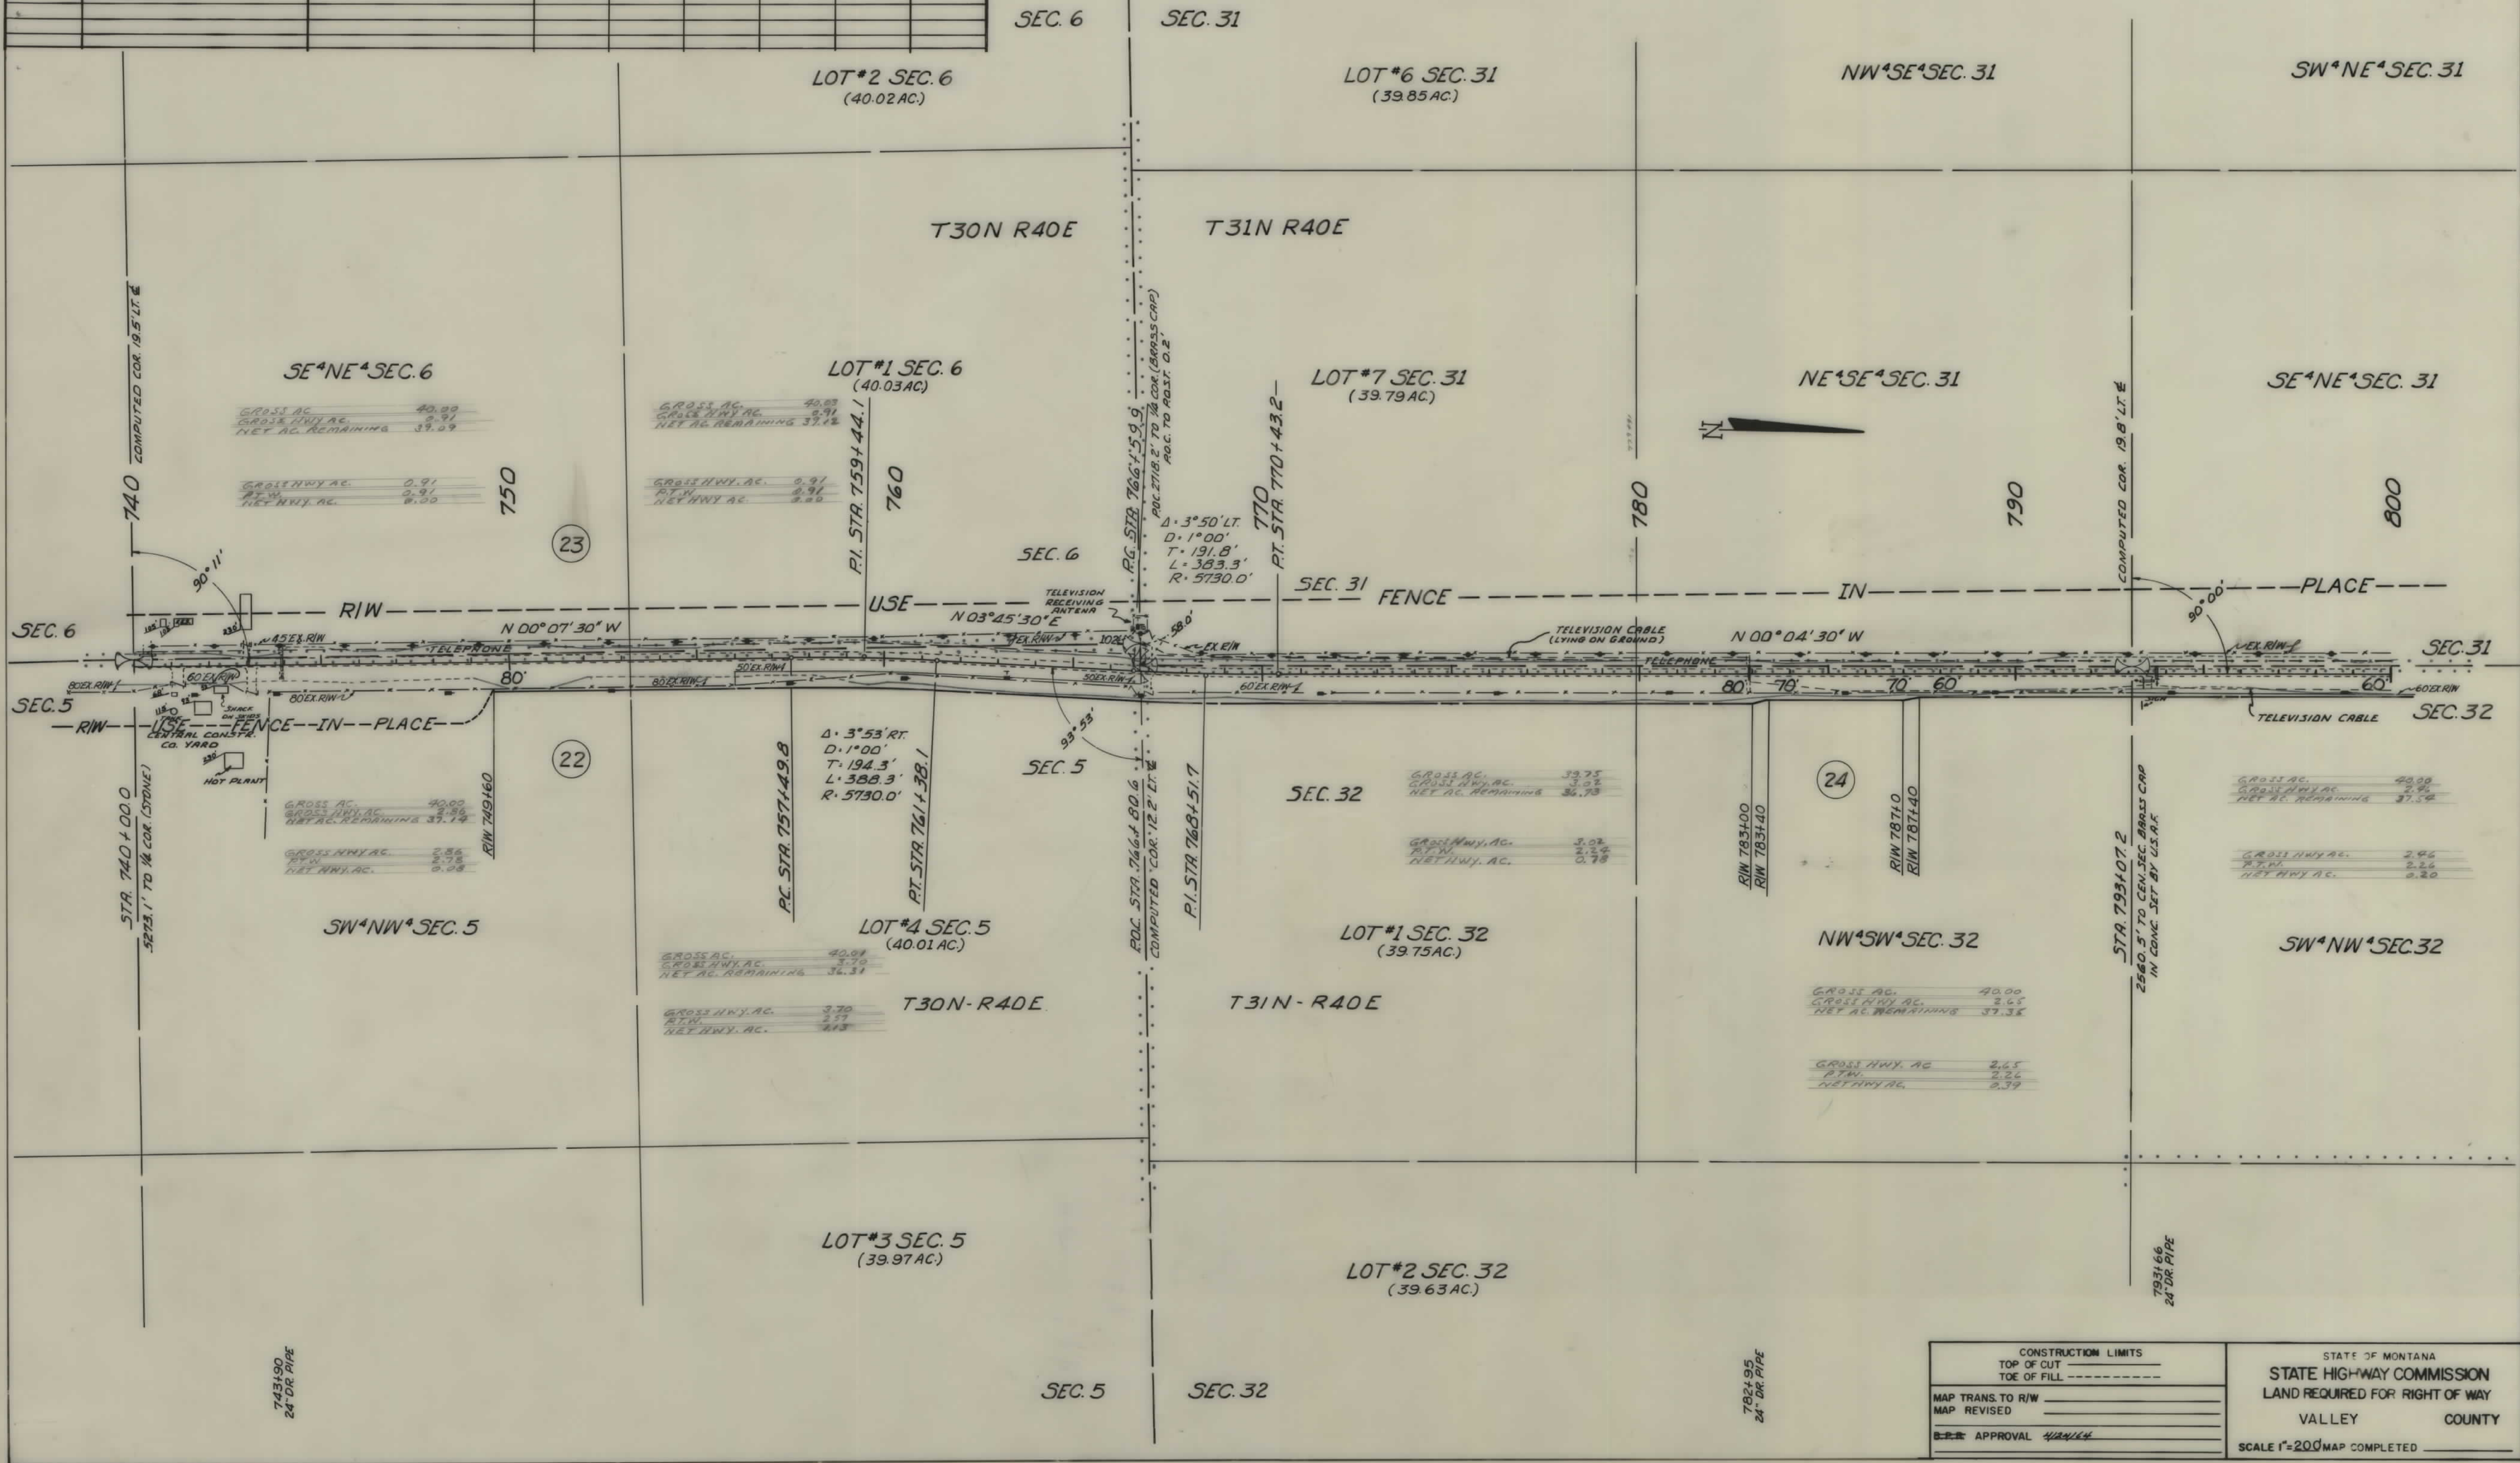

CONSTRUCTION LIMITS

TOP OF CUT

TOE OF FILL

MAP TRANS. TO R/W

MAP REVISED

APPROVAL *[Signature]*

STATE OF MONTANA

STATE HIGHWAY COMMISSION

LAND REQUIRED FOR RIGHT OF WAY


VALLEY COUNTY

SCALE 1"=200' MAP COMPLETED

OWNERSHIPS								
PARCEL	NAME	ADDRESS	TOTAL ACREAGE	GROSS TAKE ACREAGE	P.T.W. ACREAGE	NET TAKE ACREAGE	REMAINDER	
							LEFT	RIGHT
24	STATE OF MONTANA	HELENA, MONT.		10.96 AC	9.02 AC	1.94 AC		

FED. ROAD DIST. NO.	STATE	FED AID PROJECT NUMBERS		STATE NO.	SHEET NO.	TOTAL SHEETS
		CONST. NO.	R/W NO.			
8	MONT.		S-368-(16)	3368-16	15	15

R.A.D-11(1)

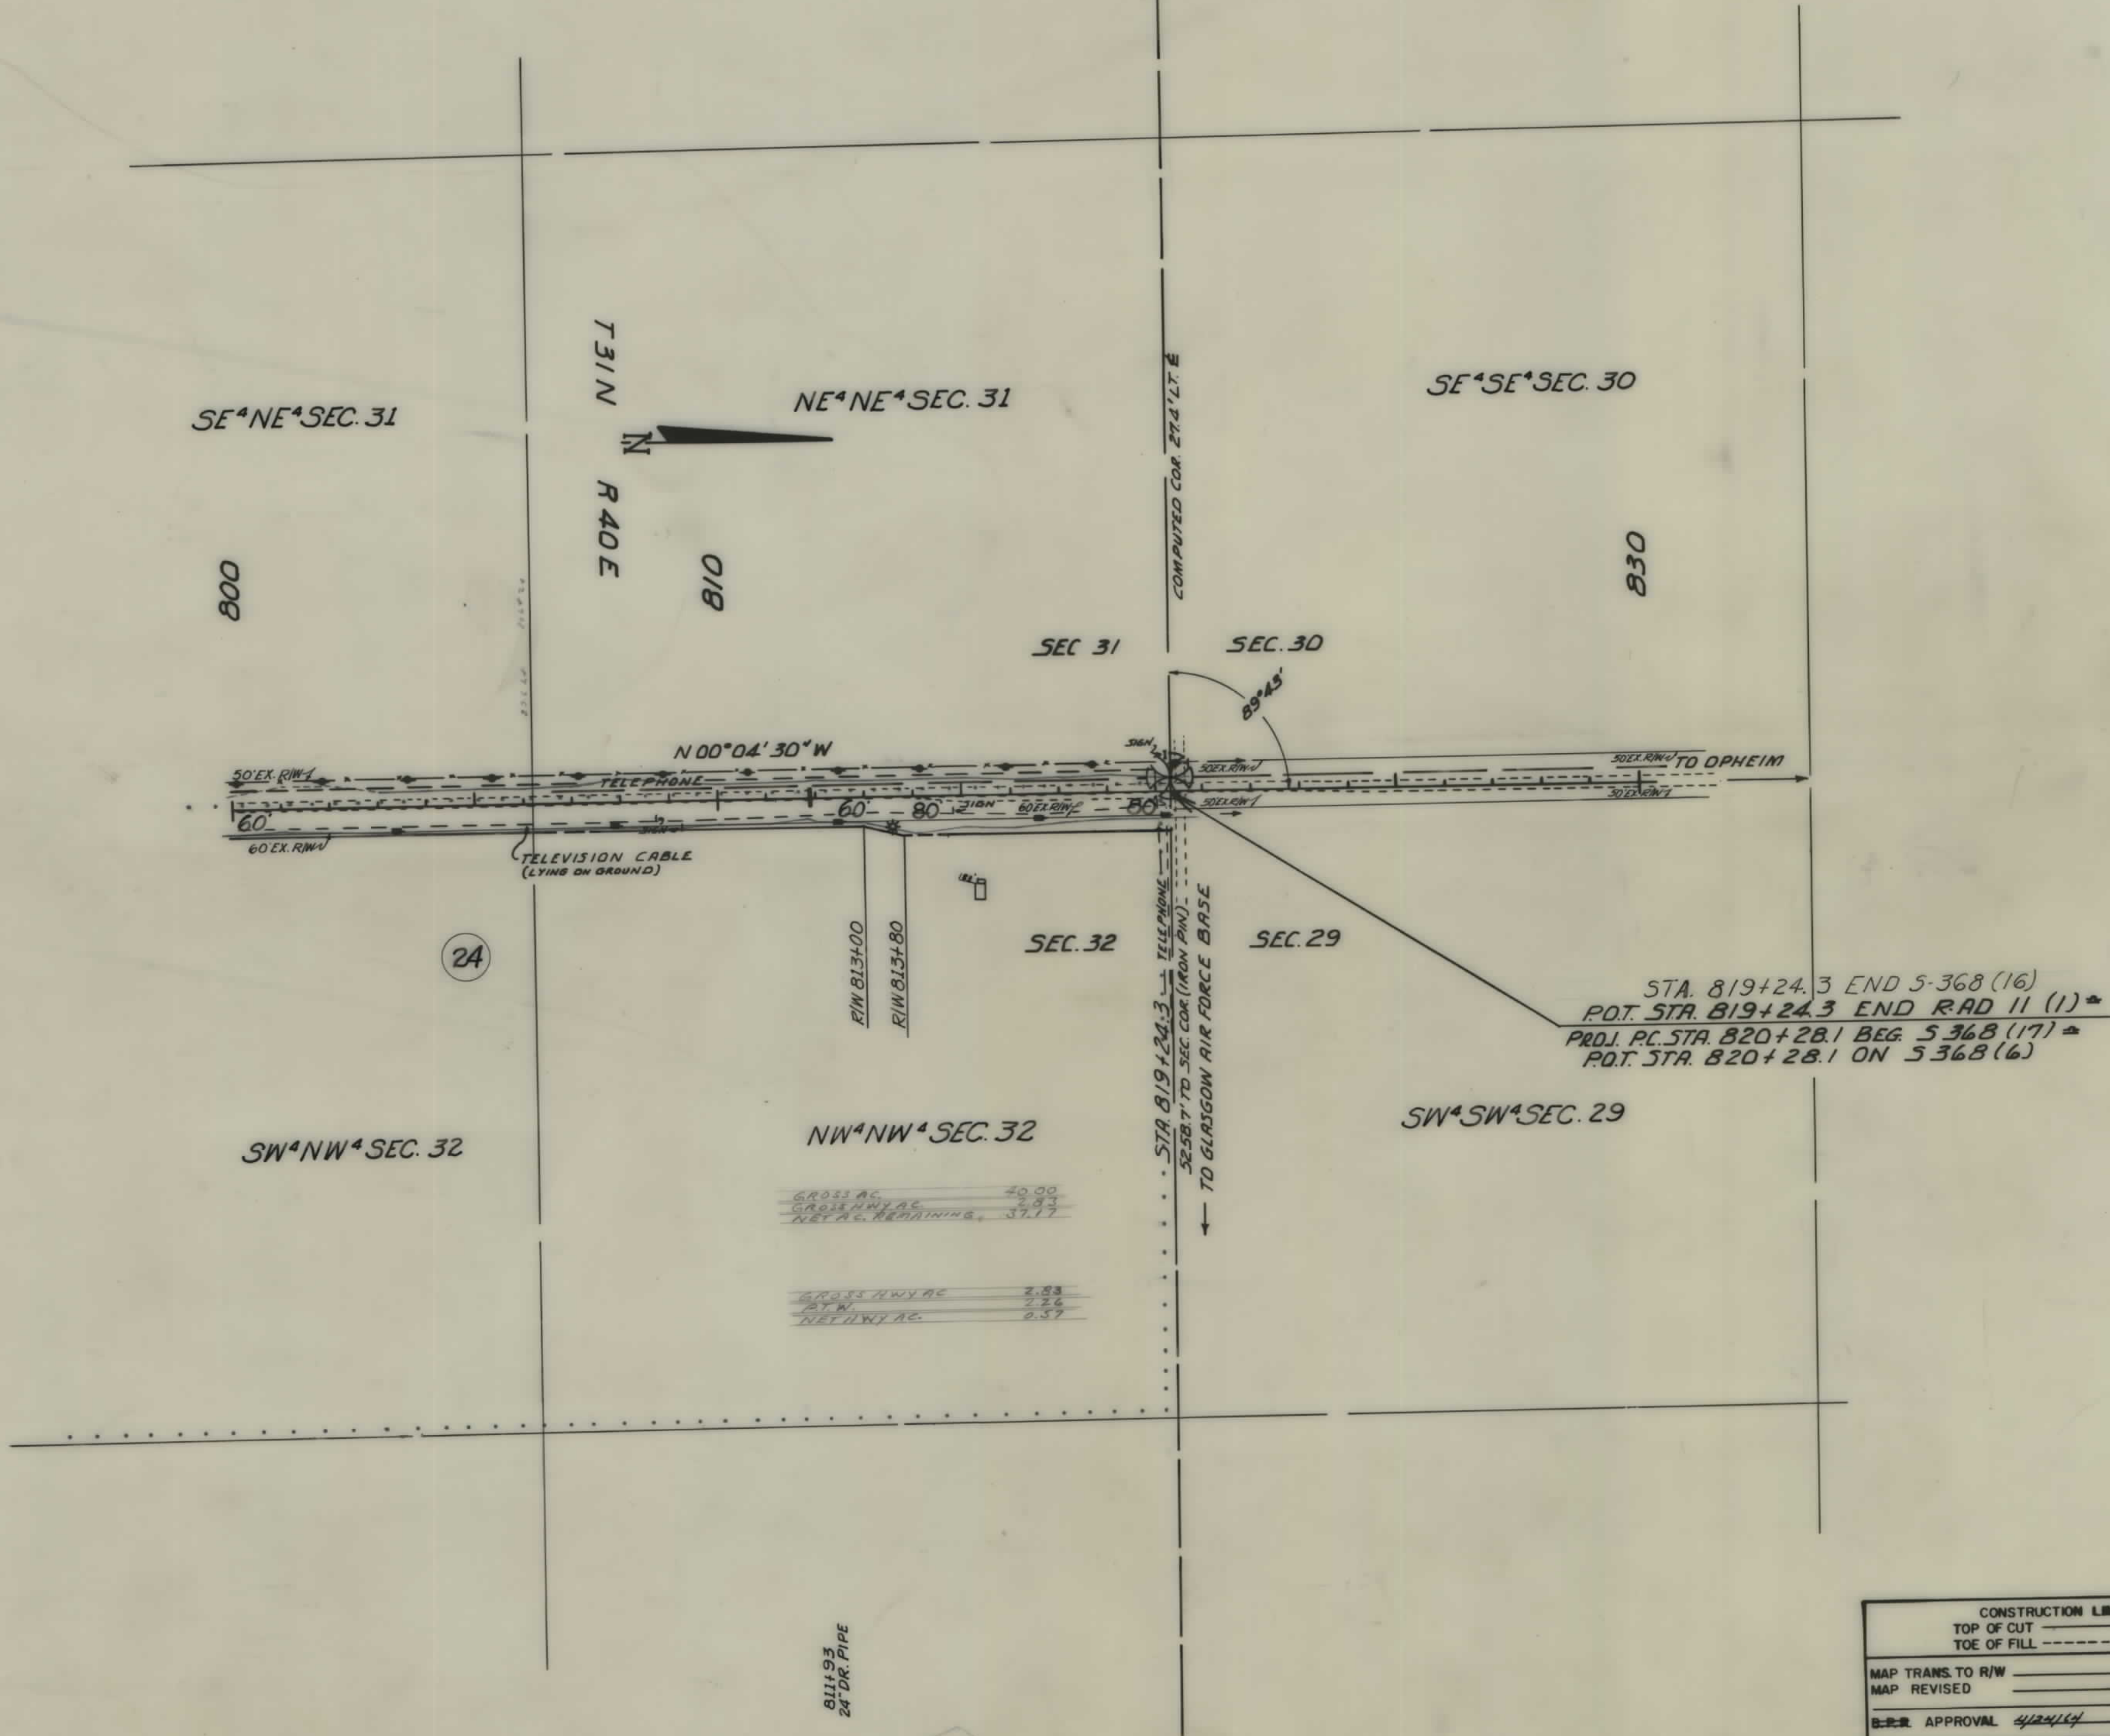

CONSTRUCTION LIMITS	
TOP OF CUT	-----
TOE OF FILL	-----
MAP TRANS. TO R/W	-----
MAP REVISED	-----
APPROVAL	4/22/16

STATE OF MONTANA
STATE HIGHWAY COMMISSION
LAND REQUIRED FOR RIGHT OF WAY
VALLEY COUNTY
SCALE 1"=200' MAP COMPLETED