

PLANS
NOT
TO
SCALE

PORT PECK INDIAN RESERVATION
Poplar, Montana _____ (date)

APPROVED as to tribal lands shown hereon under authority granted by the
TRIBAL COUNCIL on the _____ day of _____, 1953.

Pauline Buckles
Secretary of the Tribal Council

Austin Buckles
President of the Tribal Council

FED. ROAD DIST. NO.	STATE	FED. AID PROJ. NO.	R/W NO.	SHEET NO.	TOTAL SHEETS
8	MONT.	5368(8)	3368-07	1	3

Certification "On file"
(3 Sheets)

NE4
Globe Terrings
Blasgo

Approved pursuant to the provisions of the Act of February 5, 1948 (62 Stat. 17), and Departmental regulations 25 CFR 256 as amended August 10, 1951 (16 FR 8578), subject to any prior, valid, existing right or adverse claim.

July 3, 1952 (date) James D. Crawford
JAMES D. CRAWFORD
Superintendent


W²
Bert Sorenson
Klason

STATE OF MONTANA
STATE HIGHWAY COMMISSION
PLAT SHOWING LAND
REQUIRED FOR RIGHT OF WAY
VALLEY COUNTY

SCALE 1"= 400' MAP COMPLETED 2-24-53
 DESCRIPTIONS WRITTEN BY J.P. DATE 2-25-53
 DESCRIPTIONS CHECKED BY _____ DATE _____

APPROVED BY _____ R/W ENGINEER

FED. ROAD DIST. NO.	STATE	FED. AID PROJ. NO.	R/W No.	SHEET NO.	TOTAL SHEETS
8	MONT.	5368(8) 3368-07		2	3

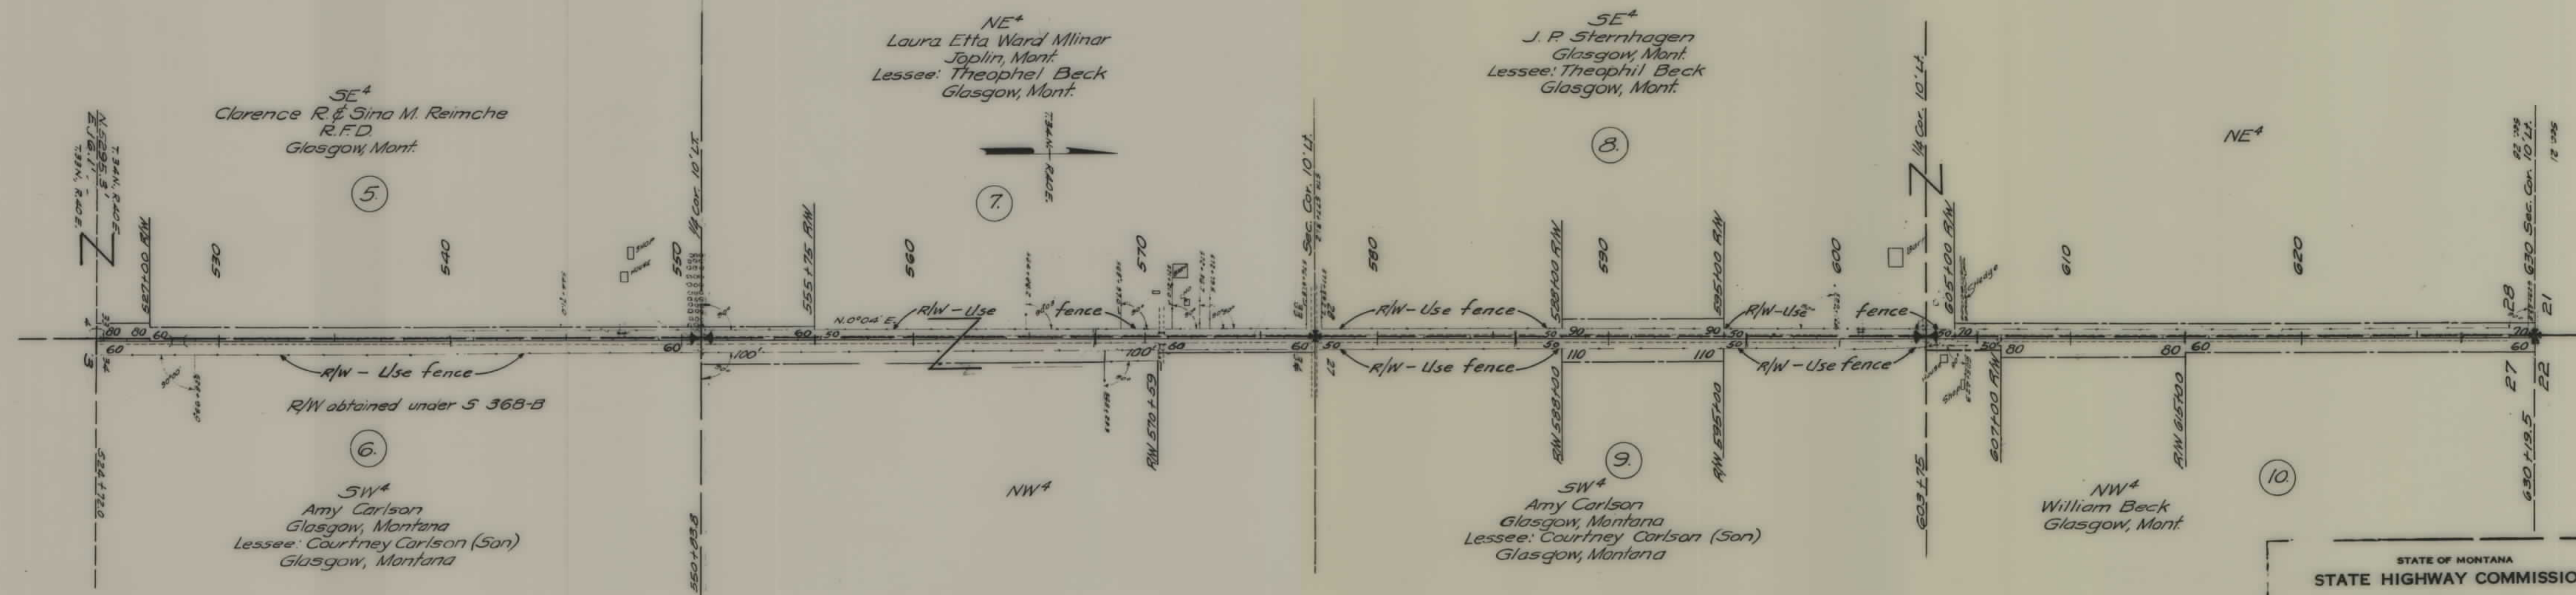


STATE OF MONTANA
STATE HIGHWAY COMMISSION
PLAT SHOWING LAND
REQUIRED FOR RIGHT OF WAY
VALLEY COUNTY

SCALE 1"=400' MAP COMPLETED 2-24-53
DESCRIPTIONS WRITTEN BY J.R. DATE 2-27-53
DESCRIPTIONS CHECKED BY DATE

APPROVED BY _____ R/W ENGINEER

FED. ROAD DIST. NO.	STATE	FED. AID PROJ. NO.	R/W NO.	SHEET NO.	TOTAL SHEETS
8	MONT.	5368(8)	3368-07	3	3

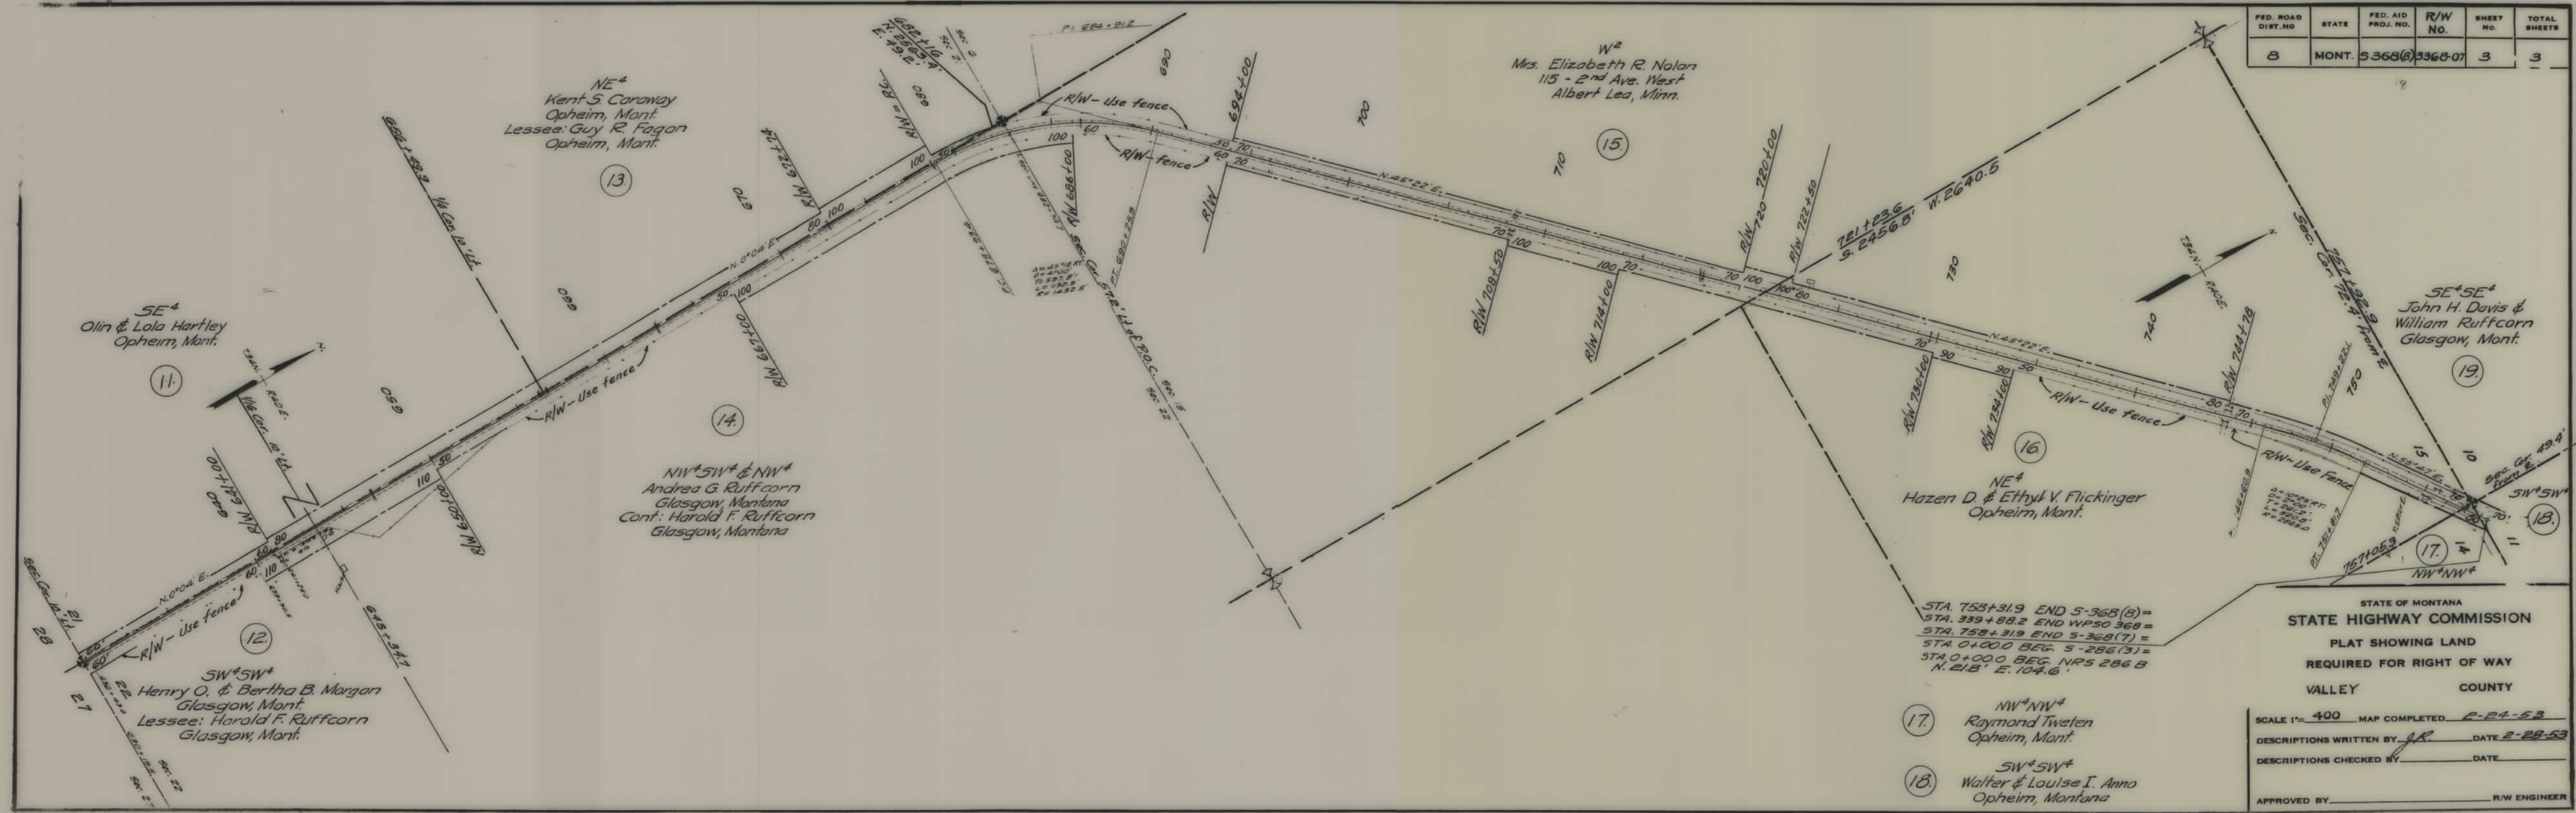

STA. 758+31.9 END 5-368(8) =
 STA. 339+88.2 END WP 50 368 =
 STA. 758+31.9 END 5-368(7) =
 STA. 0+00.0 BEG. 5-286(3) =
 STA. 0+00.0 BEG. NRS 286 B
 N. 21.8° E. 104.6'

- 17. NW⁴NW⁴
Raymond Tweten
Opheim, Mont.
- 18. SW⁴SW⁴
Walter & Louise I. Anno
Opheim, Montana

STATE OF MONTANA
 STATE HIGHWAY COMMISSION
 PLAT SHOWING LAND
 REQUIRED FOR RIGHT OF WAY
 VALLEY COUNTY

SCALE 1"= 400' MAP COMPLETED 2-24-53
 DESCRIPTIONS WRITTEN BY J.R. DATE 2-28-53
 DESCRIPTIONS CHECKED BY DATE
 APPROVED BY _____ R/W ENGINEER