



PLANS
NOT
TO
SCALE

PLAN
SHEET
MISSING

FED. ROAD DIST. NO.	STATE	FED. AID PROJ. NO.	STATE R/W No.	SHEET No.	TOTAL SHEETS
1	MONT.	5-370(6)	3370	2	4

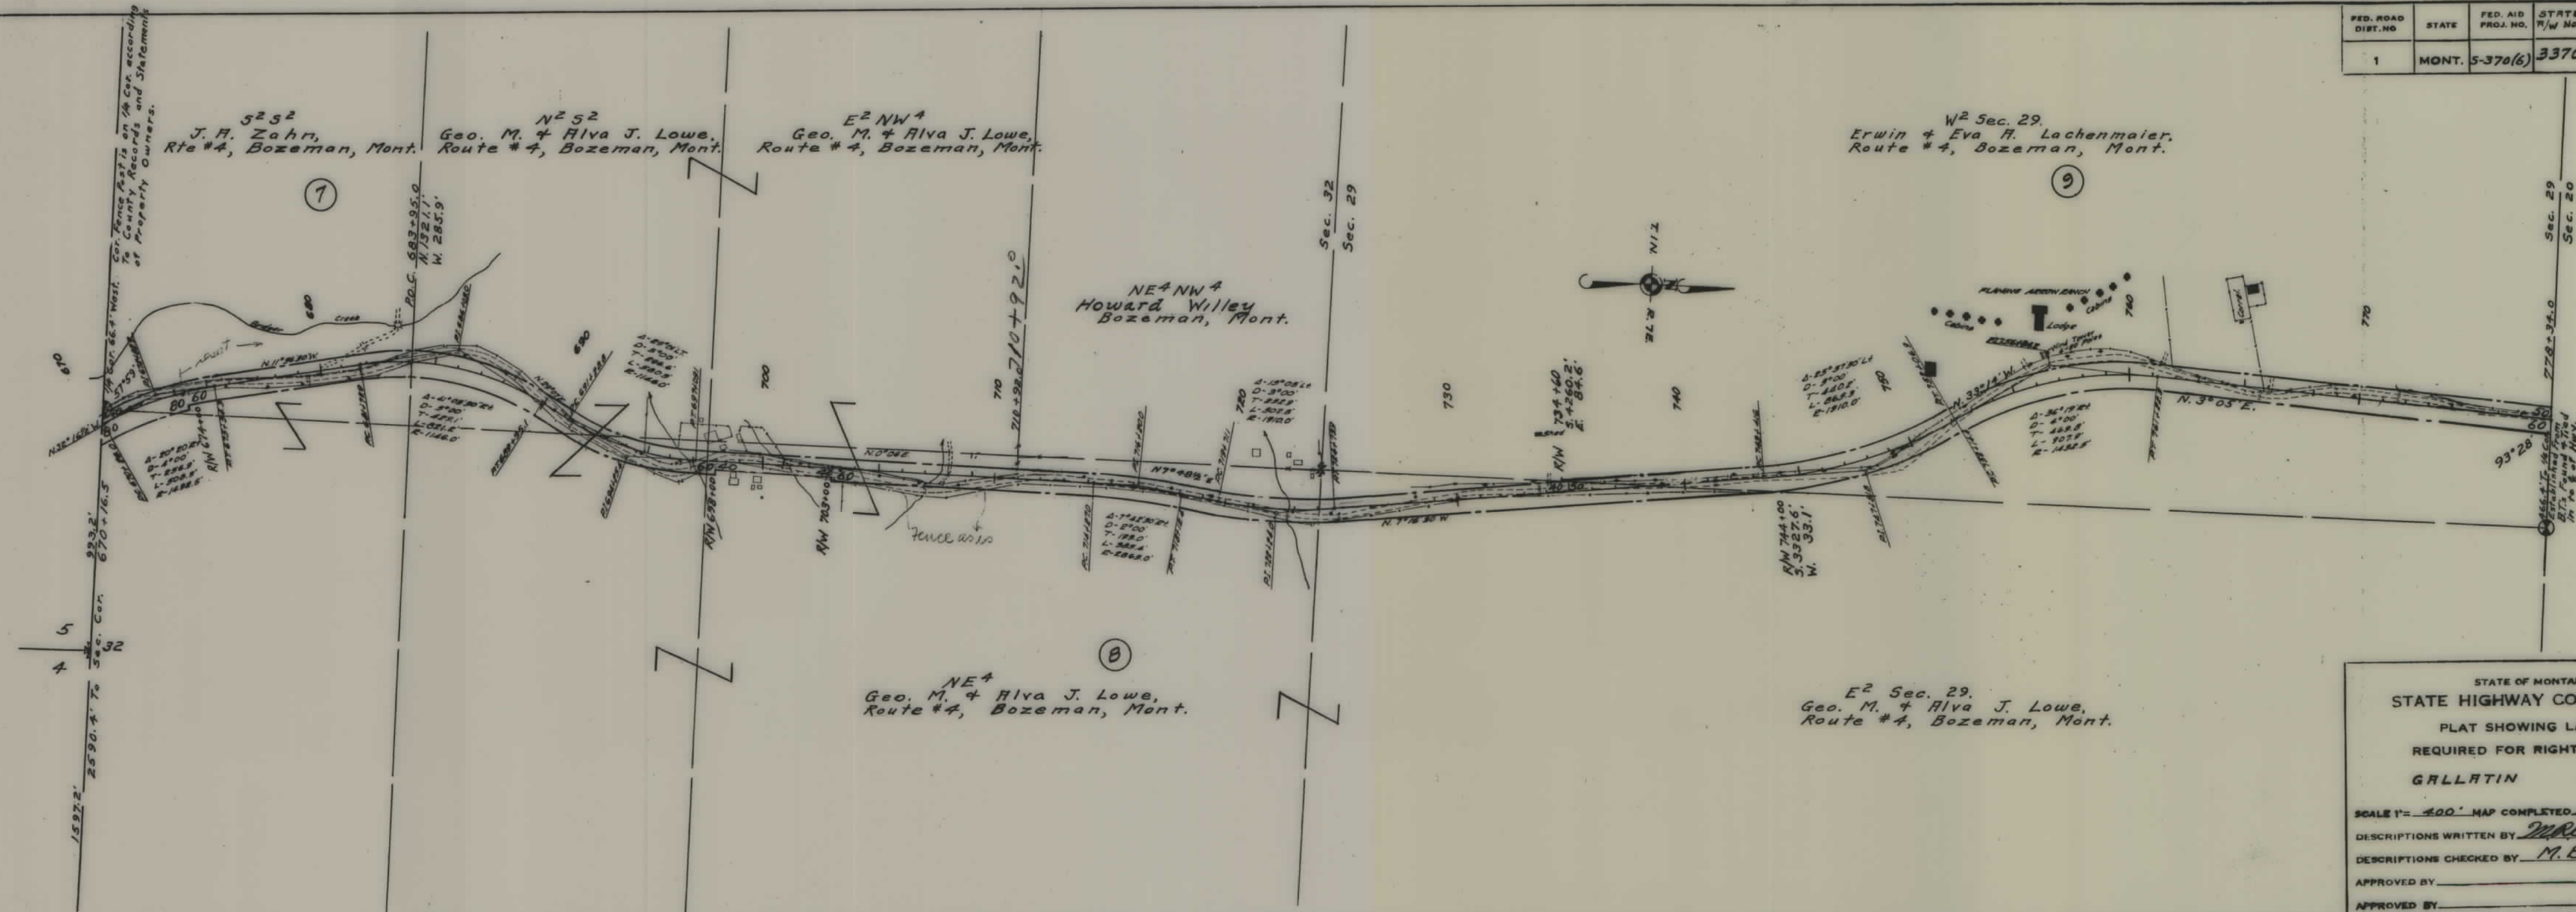


FED. ROAD DIST. NO.	STA.	FED. AID PROJ. NO.	STATE R/W No.	SHEET NO.	TOTAL SHEETS
1	MONT. 5-370(6)	3370	3	4	

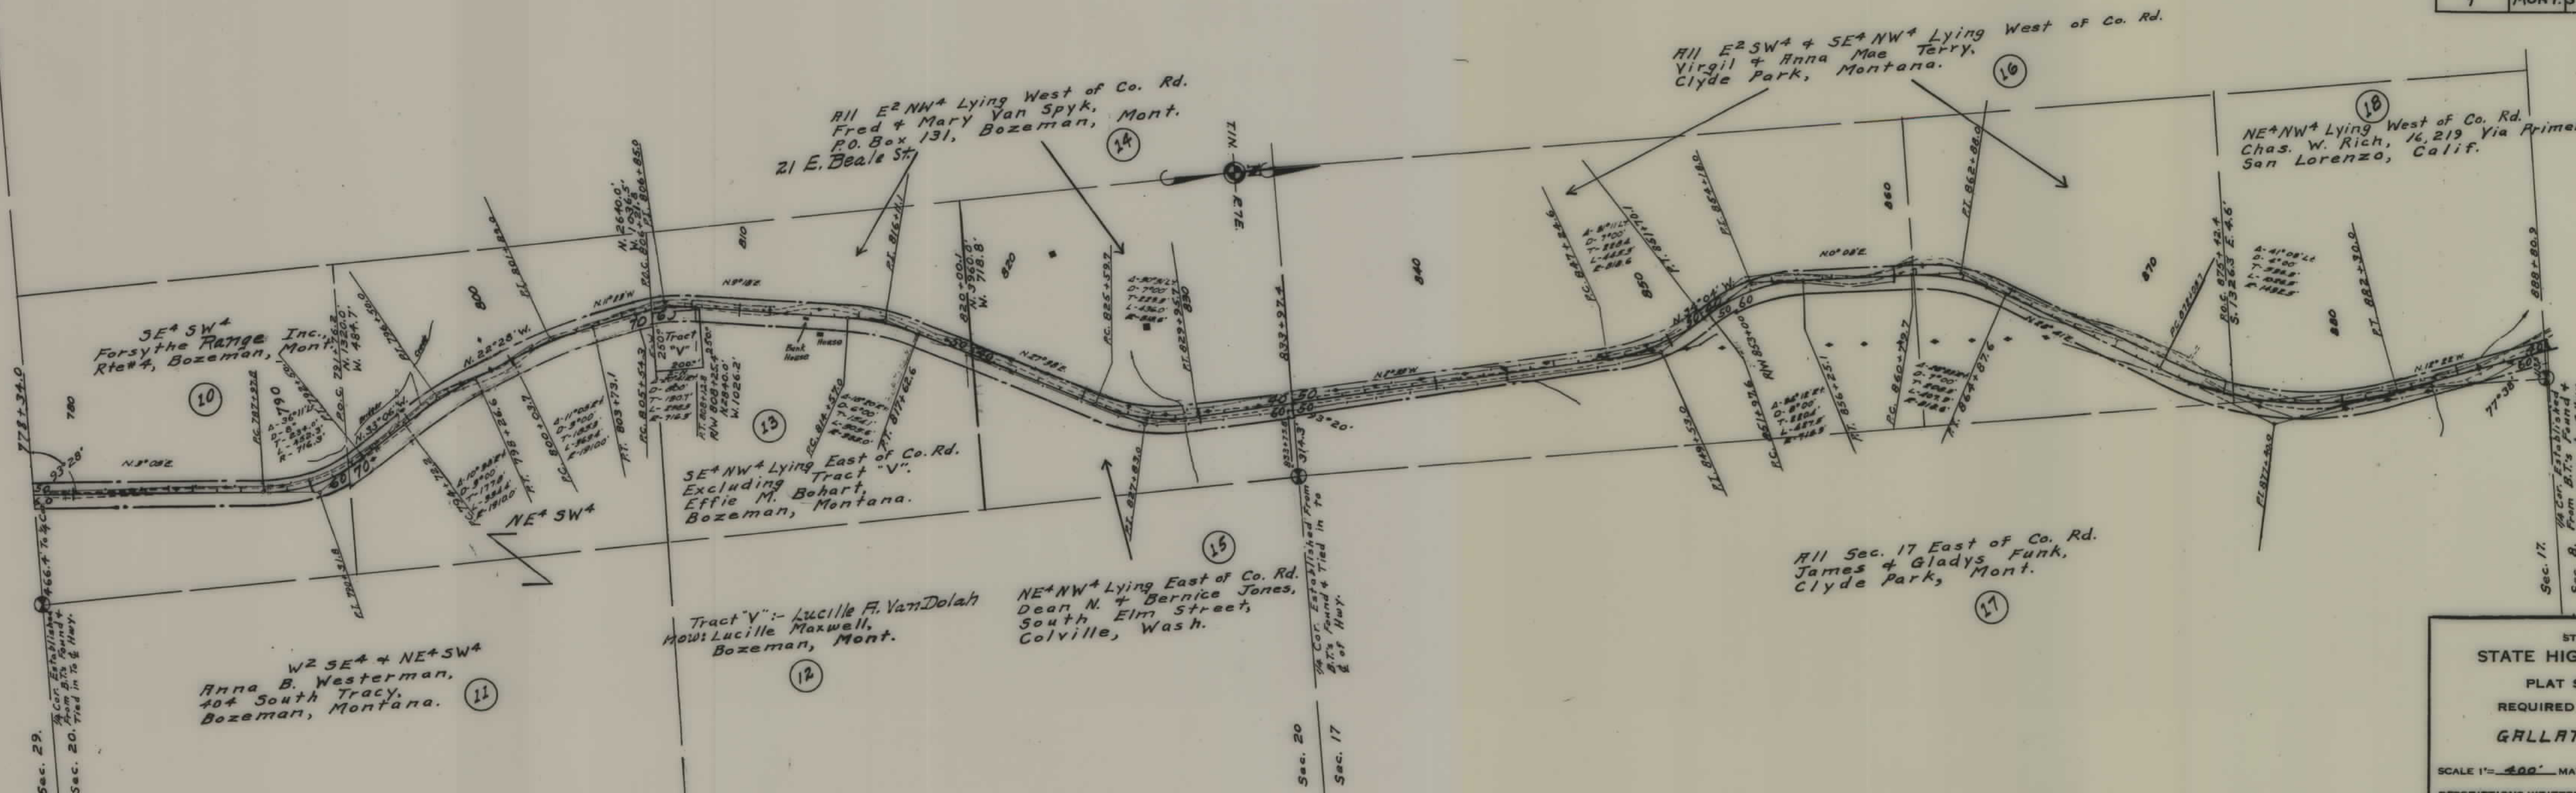

STATE OF MONTANA
 STATE HIGHWAY COMMISSION
 PLAT SHOWING LAND
 REQUIRED FOR RIGHT OF WAY
 GALLATIN COUNTY

SCALE 1" = 400' MAP COMPLETED APRIL 1947.
 DESCRIPTIONS WRITTEN BY MRC DATE 5-5-47
 DESCRIPTIONS CHECKED BY M.B. DATE 5-5-47
 APPROVED BY _____ PLANS DEPT.
 APPROVED BY _____ R/W ENGINEER

FED. ROAD DIST. NO.	STATE	FED. AID PROJ. NO.	STATE R/W No.	SHEET No.	TOTAL SHEETS
1	MONT.	5-370(6)	3370	4	4

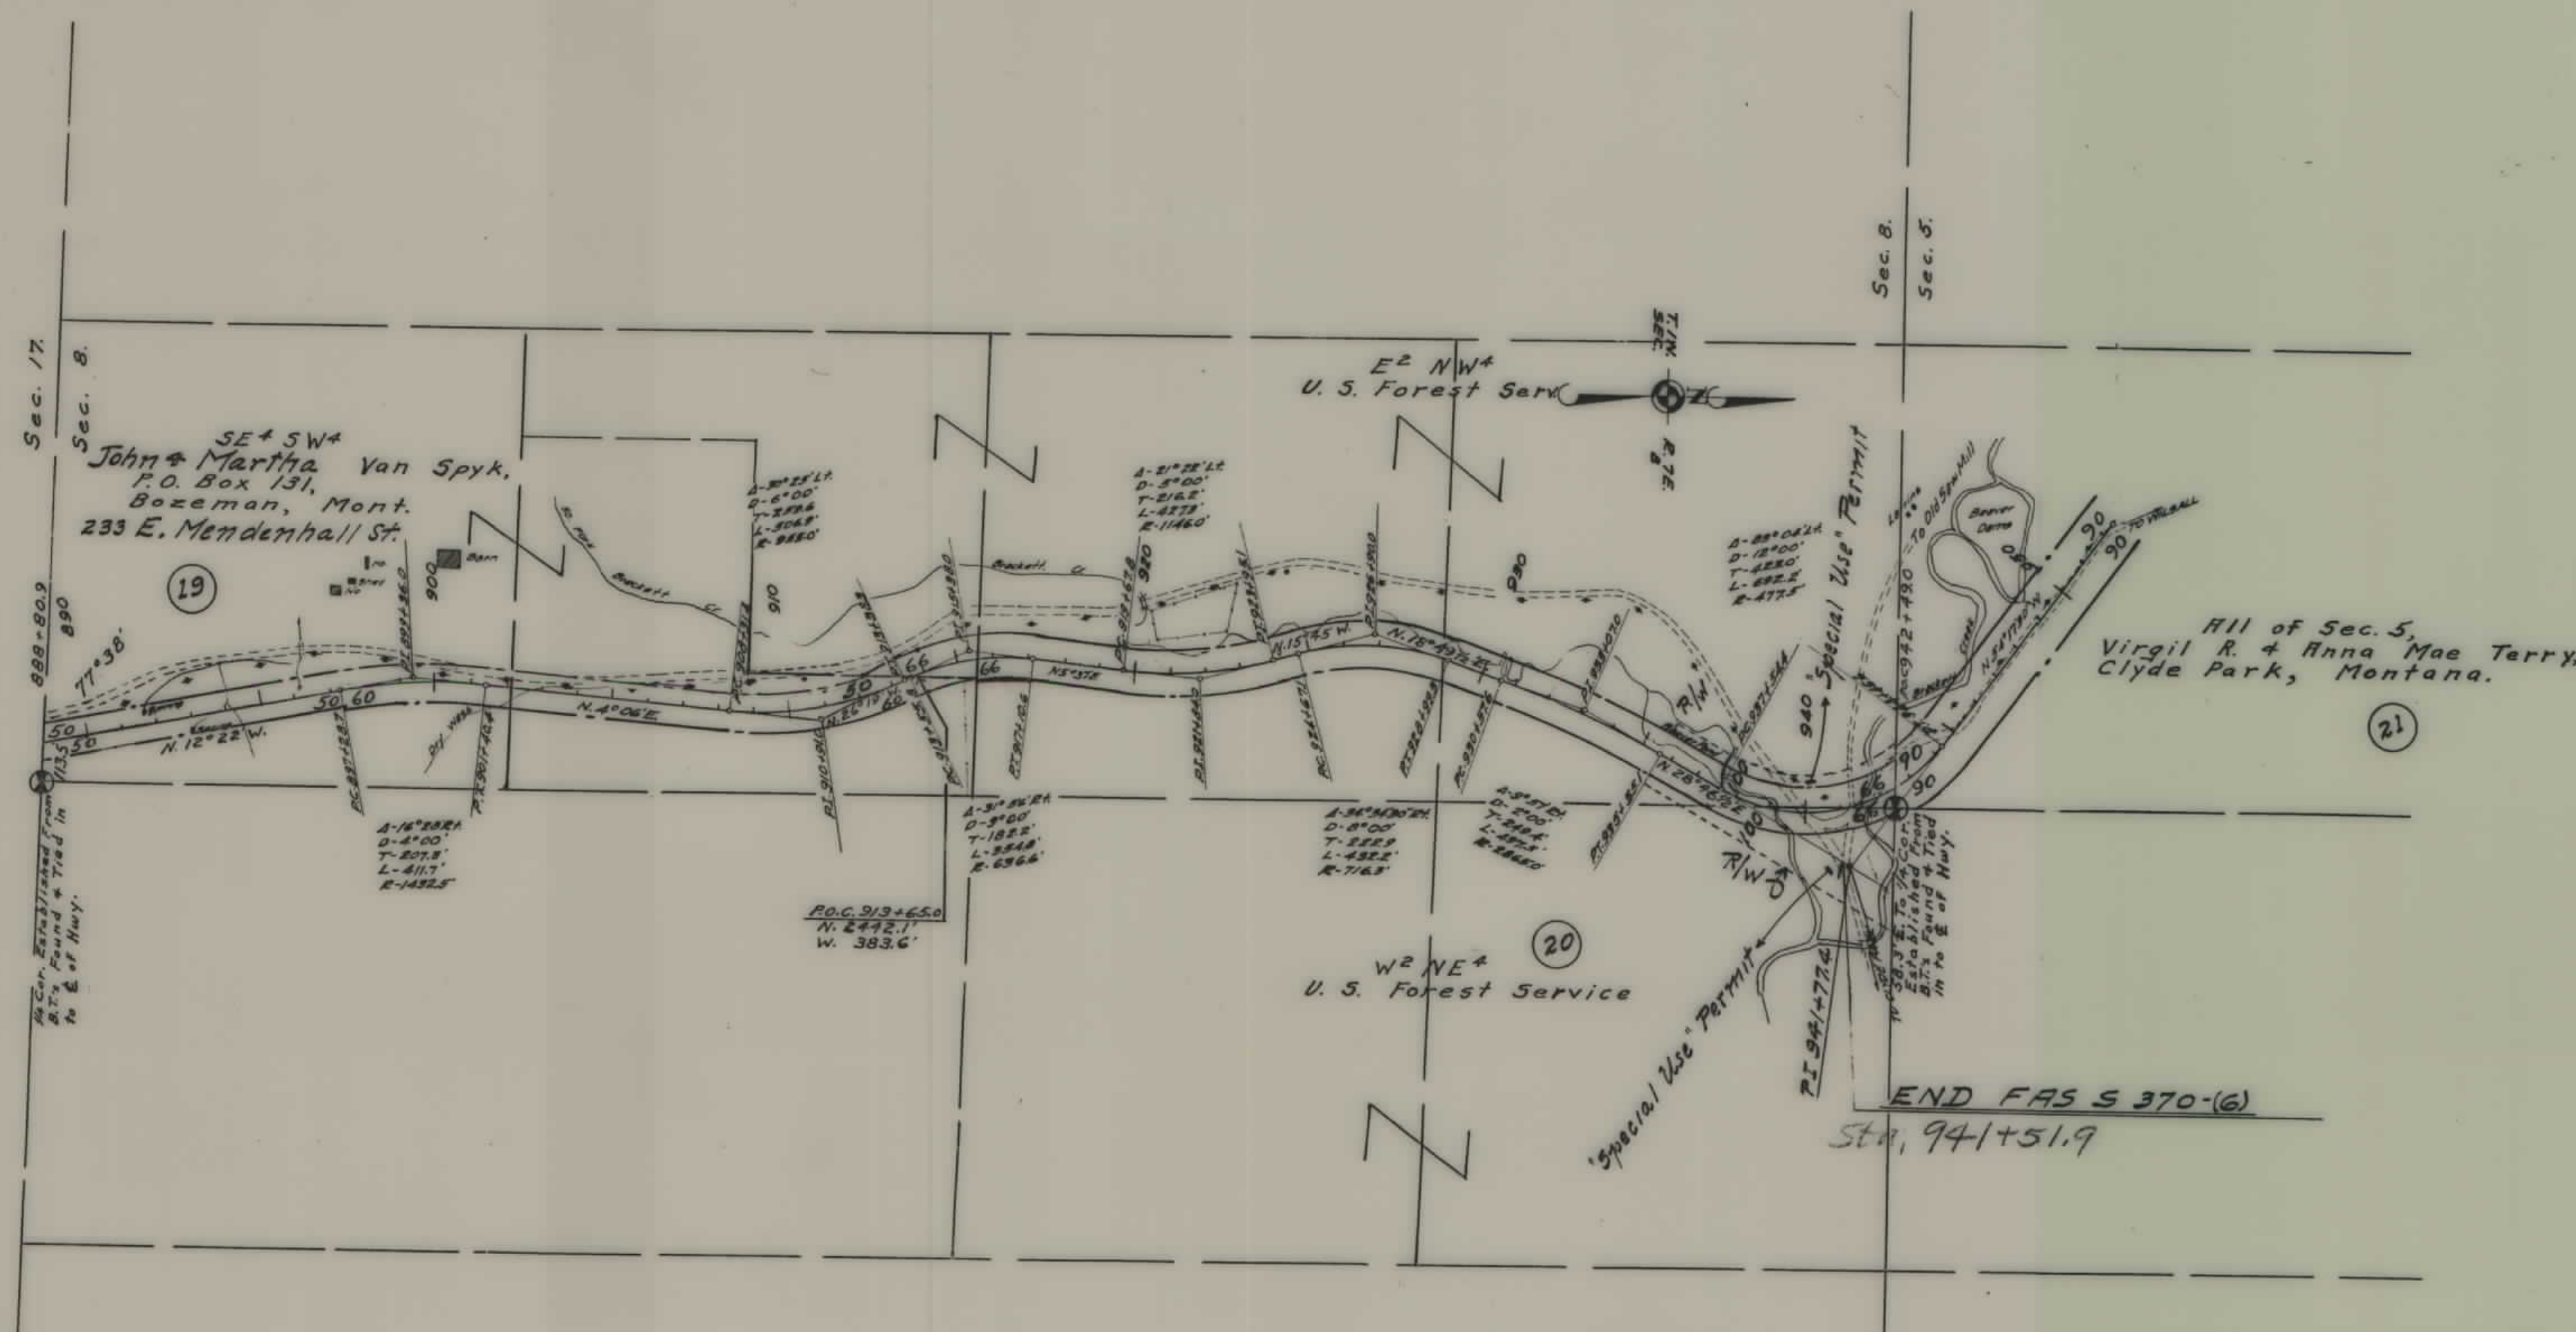

STATE OF MONTANA
STATE HIGHWAY COMMISSION
PLAT SHOWING LAND
REQUIRED FOR RIGHT OF WAY
GALLATIN COUNTY

SCALE 1"=400' MAP COMPLETED APRIL 1947.

DESCRIPTIONS WRITTEN BY M.B. DATE 5-5-47

DESCRIPTIONS CHECKED BY M.B. DATE 5-5-47

APPROVED BY _____ PLANS DEPT

APPROVED BY _____ R.W. ENGINEER