


PLANS

NOT

TO

SCALE

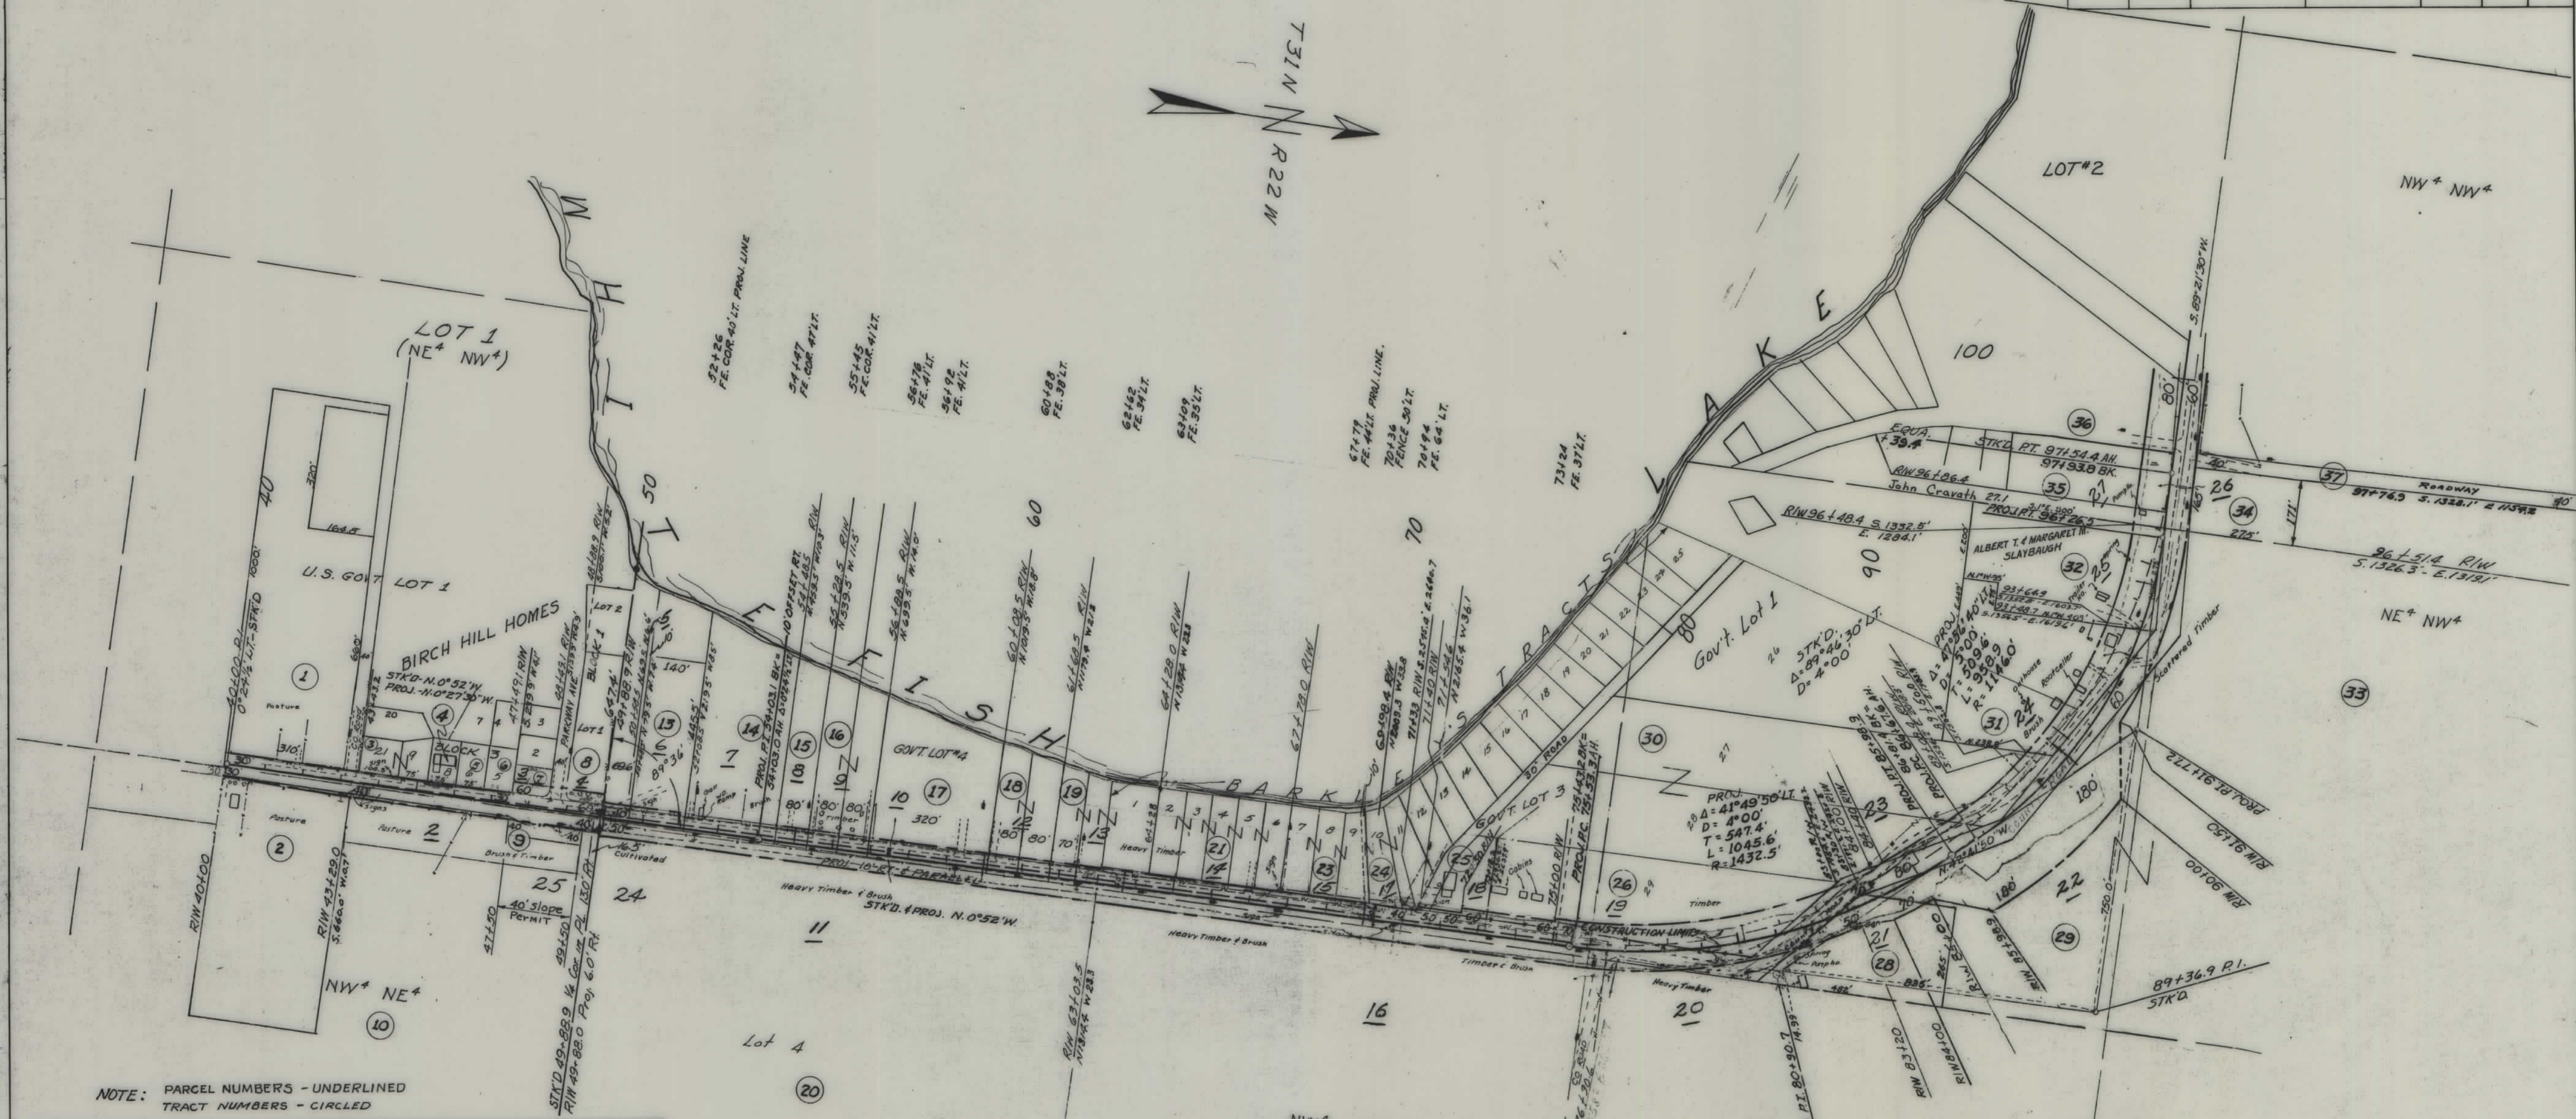

NOTE: PARCEL NUMBERS - UNDERLINED
TRACT NUMBERS - CIRCLED

OWNERSHIPS					
TRACT NO.	PARCEL NO.	OWNER	ADDRESS	GROSS ACRES	NET ACRES LT RT
10	1	FLATHEAD COUNTY			
	2	MAGGIE MURDOCK		2306.0	100.0
	3	1/4 RUDOLPH & FREIDA KOEHLER 1/4 RUSSELL A.M. & LOUISE B. ABELL 1/4 F.P. & JESSIE A. STEPHENS 1/4 JOHN R. & KATHERINE M. CLOUD			
	4	DARRELL W. & C. JEAN BENNEWITZ			
11	5	JACQUELYN WILLIAMS HARRIS			
	6	RUSSELL A.M. & LOUISE B. ABELL	WHITEFISH, MONT.		
	7	METCALF			
	8				
12	9	RUSSELL ABELL			
	10	NELLE ABELL			
	11	LOUISE W. DENNIS	WHITEFISH, MONT.		
	12	M.W. TOUSCHETTE			
13	13	J.H. & JEANNETTE THUMMA	WHITEFISH, MONT.		
	14	S.M. & KATHERINE ASKEVOLD			
	15	WOODROW M. & BETTY MCCRACKEN		13,400.0	3040.0
	16	THOMAS C. & GENEVIEVE MCCRACKEN		14,041.8	3411.8
14	17	EPHRAIM & SADIE E. STREET		30,350.0	3695.0
	18	ALVIN & ADA GESKE			
	19	BERNIE REICH	WHITEFISH, MONT.	6,424.7	6,424.7
	20	HELEN T. POORBAUGH			
15	21	ROBERT B. MARKUS			
	22	GENEVIEVE I. SHAFER			
	23	DOROTHY M. FENNESSY	WHITEFISH, MONT.		
	24	LOWELL R. & ALICE MCKEEN			
16	25	LOWELL R. & ALICE MCKEEN			
	26	CARL R. & PEARL GRAY	WHITEFISH, MONT.		

OWNERSHIPS					
TRACT NO.	PARCEL NO.	OWNER	ADDRESS	GROSS ACRES	NET ACRES LT RT
20	20	K.C. & GLADYS I. MARLOW	WHITEFISH, MONT.		
	21	EPHRAIM R. & NELLIE ARNOLD			
	22	LAWRENCE F. & ROSALIE RODNEY			
	23	HELEN T. POORBAUGH			
	24	GUMERUS & BERTHA JERMINSON			
21	25	ALBERT & MARGARET SLAYBAUGH	WHITEFISH, MONT.		
	26	CATHERINE D. GOODALL			
27	27	JOE MONEGAN ETAL	WHITEFISH, MONT.		
	28	WM. & JIM MURDOCK			
29	29	JOHN CRAVATH			

CONSTRUCTION LIMITS
TOE OF FILL -----
TOP OF CUT -----

MAPS MADE
MAPS REVISED 3-26-62
MAPS TO BUR. PUB. ROADS
MAPS COMPLETED

STATE OF MONTANA
STATE HIGHWAY COMMISSION
LAND REQUIRED FOR RIGHT OF WAY
FLATHEAD COUNTY
SCALE 1" = 200' MAP APPROVED BY

STATE APR 11-8-61 - 11-14-61
9-27-61
4-25-61
3-26-62

FED. ROAD DIST. NO.	STATE	FED AID PROJECT NUMBERS		STATE NO.	SHEET NO.	TOTAL SHEETS
		CONST. NO.	R/W NO.			
8	MONT.		S 377 (2)	3377-02	3	4



OWNERSHIPS						
TRACT NO.	PARCEL NO.	OWNERS	ADDRESS	GROSS ACREAGE	NET ACREAGE	
					LT.	RT.
1	29	HELEN D. ALLRED	WHITEFISH, MONT.			
2	30	WILLIAM & JAMES A. MURDOCK				
3	31	GLADYS SCOTT				
4	33	WARLEY KNOPFLE	WHITEFISH, MONT.			
5	32	BEN L. & HELEN L. BRENCHELY				
6	34	ELMER & LOUISE KNOPFLE	WHITEFISH, MONT.			
7	32	BEN L. & HELEN L. BRENCHELY				
8	35	WILLARD BUTZLAFF				
9	37	ELDON A. & VADNA A. LEE	WHITEFISH, MONT.			
10	38	JAMES ARCHIE & HAZEL TAYLOR				
11	36	COUNTY ROAD				
12	39	ELMER & LOUISE KNOPFLE	WHITEFISH, MONT.			
13	40	JESSIE E. MONK				
14	41	CLAUDUS A. & ELIZABETH A. GILLILAND	WHITEFISH, MONT.			
15	42	J.A. STEWART				

MAPS MADE
 MAPS REVISED 3-7-62
 MAPS TO BUR. PUB. ROADS
 MAPS COMPLETED

STATE APPR. 4-25-61-9/27/61
 STATE OF MONTANA
 STATE HIGHWAY COMMISSION
 LAND REQUIRED FOR RIGHT OF WAY
 FLATHEAD COUNTY
 SCALE 1"=200' MAP APPROVED BY

