


PLANS
NOT
TO
SCALE

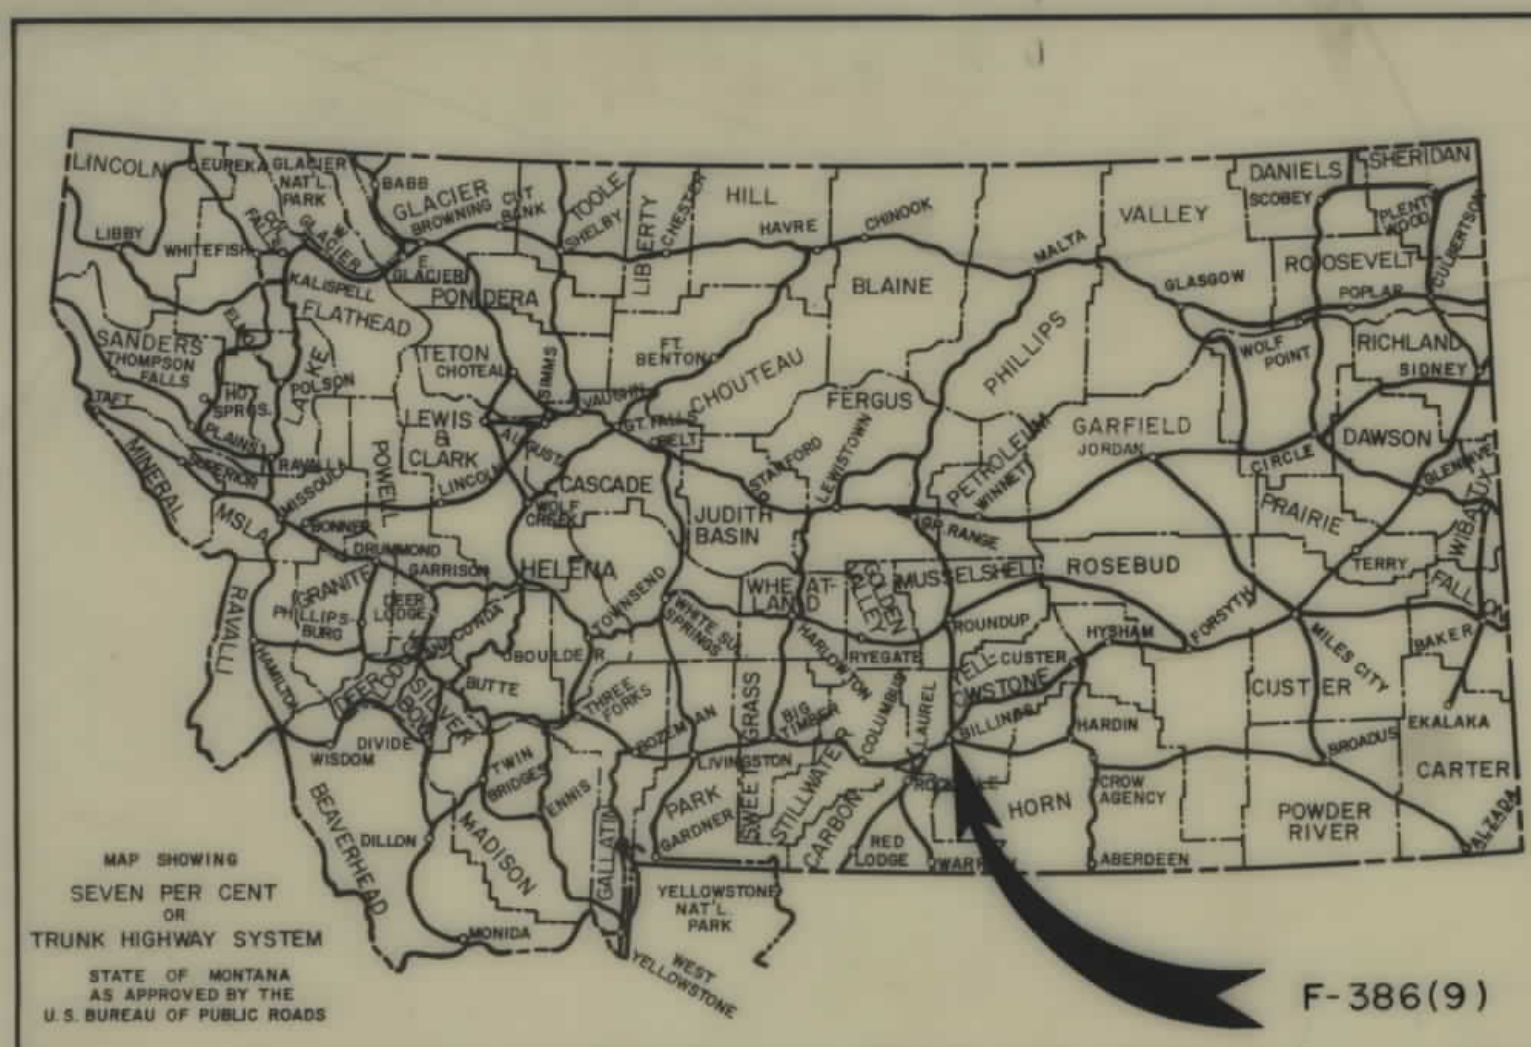

STATE OF MONTANA
STATE HIGHWAY COMMISSION

RIGHT OF WAY PLAN OF
FEDERAL AID PROJECT NO. F-386(9) R/W
F-386() CONST.
FIRST AVENUE SOUTH-BILLINGS

FED. ROAD DIST. NO.	STATE OF	FED. AID PROJECT NUMBERS	STATE NO.	SHEET NO.	TOTAL SHEETS
8	MONTANA	CONST. NO. R/W NO.	1386-09	1	6

8 UM-7114(001)

FIRST AVENUE SOUTH-BILLINGS

INDEX


PARCEL NO.	OWNERSHIPS	SHEET NO.
1	FREIGHT TERMINALS INC.	3
2	KATIE A. RICKMAN	3
3	LESSEE OF IMPROVEMENTS ROBERT HEISER	2 & 3
4-1	N.P. RY.	4
4-2	TAYLOR DISTRIBUTING	4
5	WINTER REALTY CO.	4
	N.P. RY. (ACQUIRED UNDER UM 7114 (001))	3

CONVENTIONAL SIGNS

RIGHT OF WAY LINE	---
CENTERLINE (C) OR PROJECTED LINE	---
ST'D. CENTERLINE	---
PARCEL NUMBER	②
OWNERSHIP BOUNDARY	---
R/W USE EXISTING R/W LT OR RT.	---
PRESENT TRAVELED WAY (RTW)	---
R/W LINE FENCED	---
RAILROAD R/W	---
CONSTRUCTION LIMITS	CUT --- FILL ---
FENCE LINE	---
CONTROL OF ACCESS WITH FENCE	---
CONTROL OF ACCESS WITHOUT FENCE	---
GATE IN FENCE	---
CATTLE GUARD=24'	---
STATE & NATIONAL BORDER LINES	---
CITY OR TOWN LIMITS LINE	---
COUNTY LINE	---
RESERVATION LINE	---
TOWNSHIP & SECTION LINE	---
1/2 SECTION LINE	---
1/4 SECTION LINE	---
SECTION CORNER	FOUND UNFOUND
1/4 SECTION COR.	---
1/16 SECTION COR.	---
CENTER OF SECTION	---
TELEPHONE OR TELEGRAPH POLES IN PLACE	---
POWER POLES IN PLACE	---
TEL OR TEL OR POWER POLES TO BE MOVED	---
NEW PIPES	---
OLD PIPES IN PLACE	---
OUTLET DITCH	---
INLET DITCH	---
DITCHES	---
CHANNEL CHANGES	CH. CHG.
BRIDGE	---
RAILROADS	---

TIN

TIS

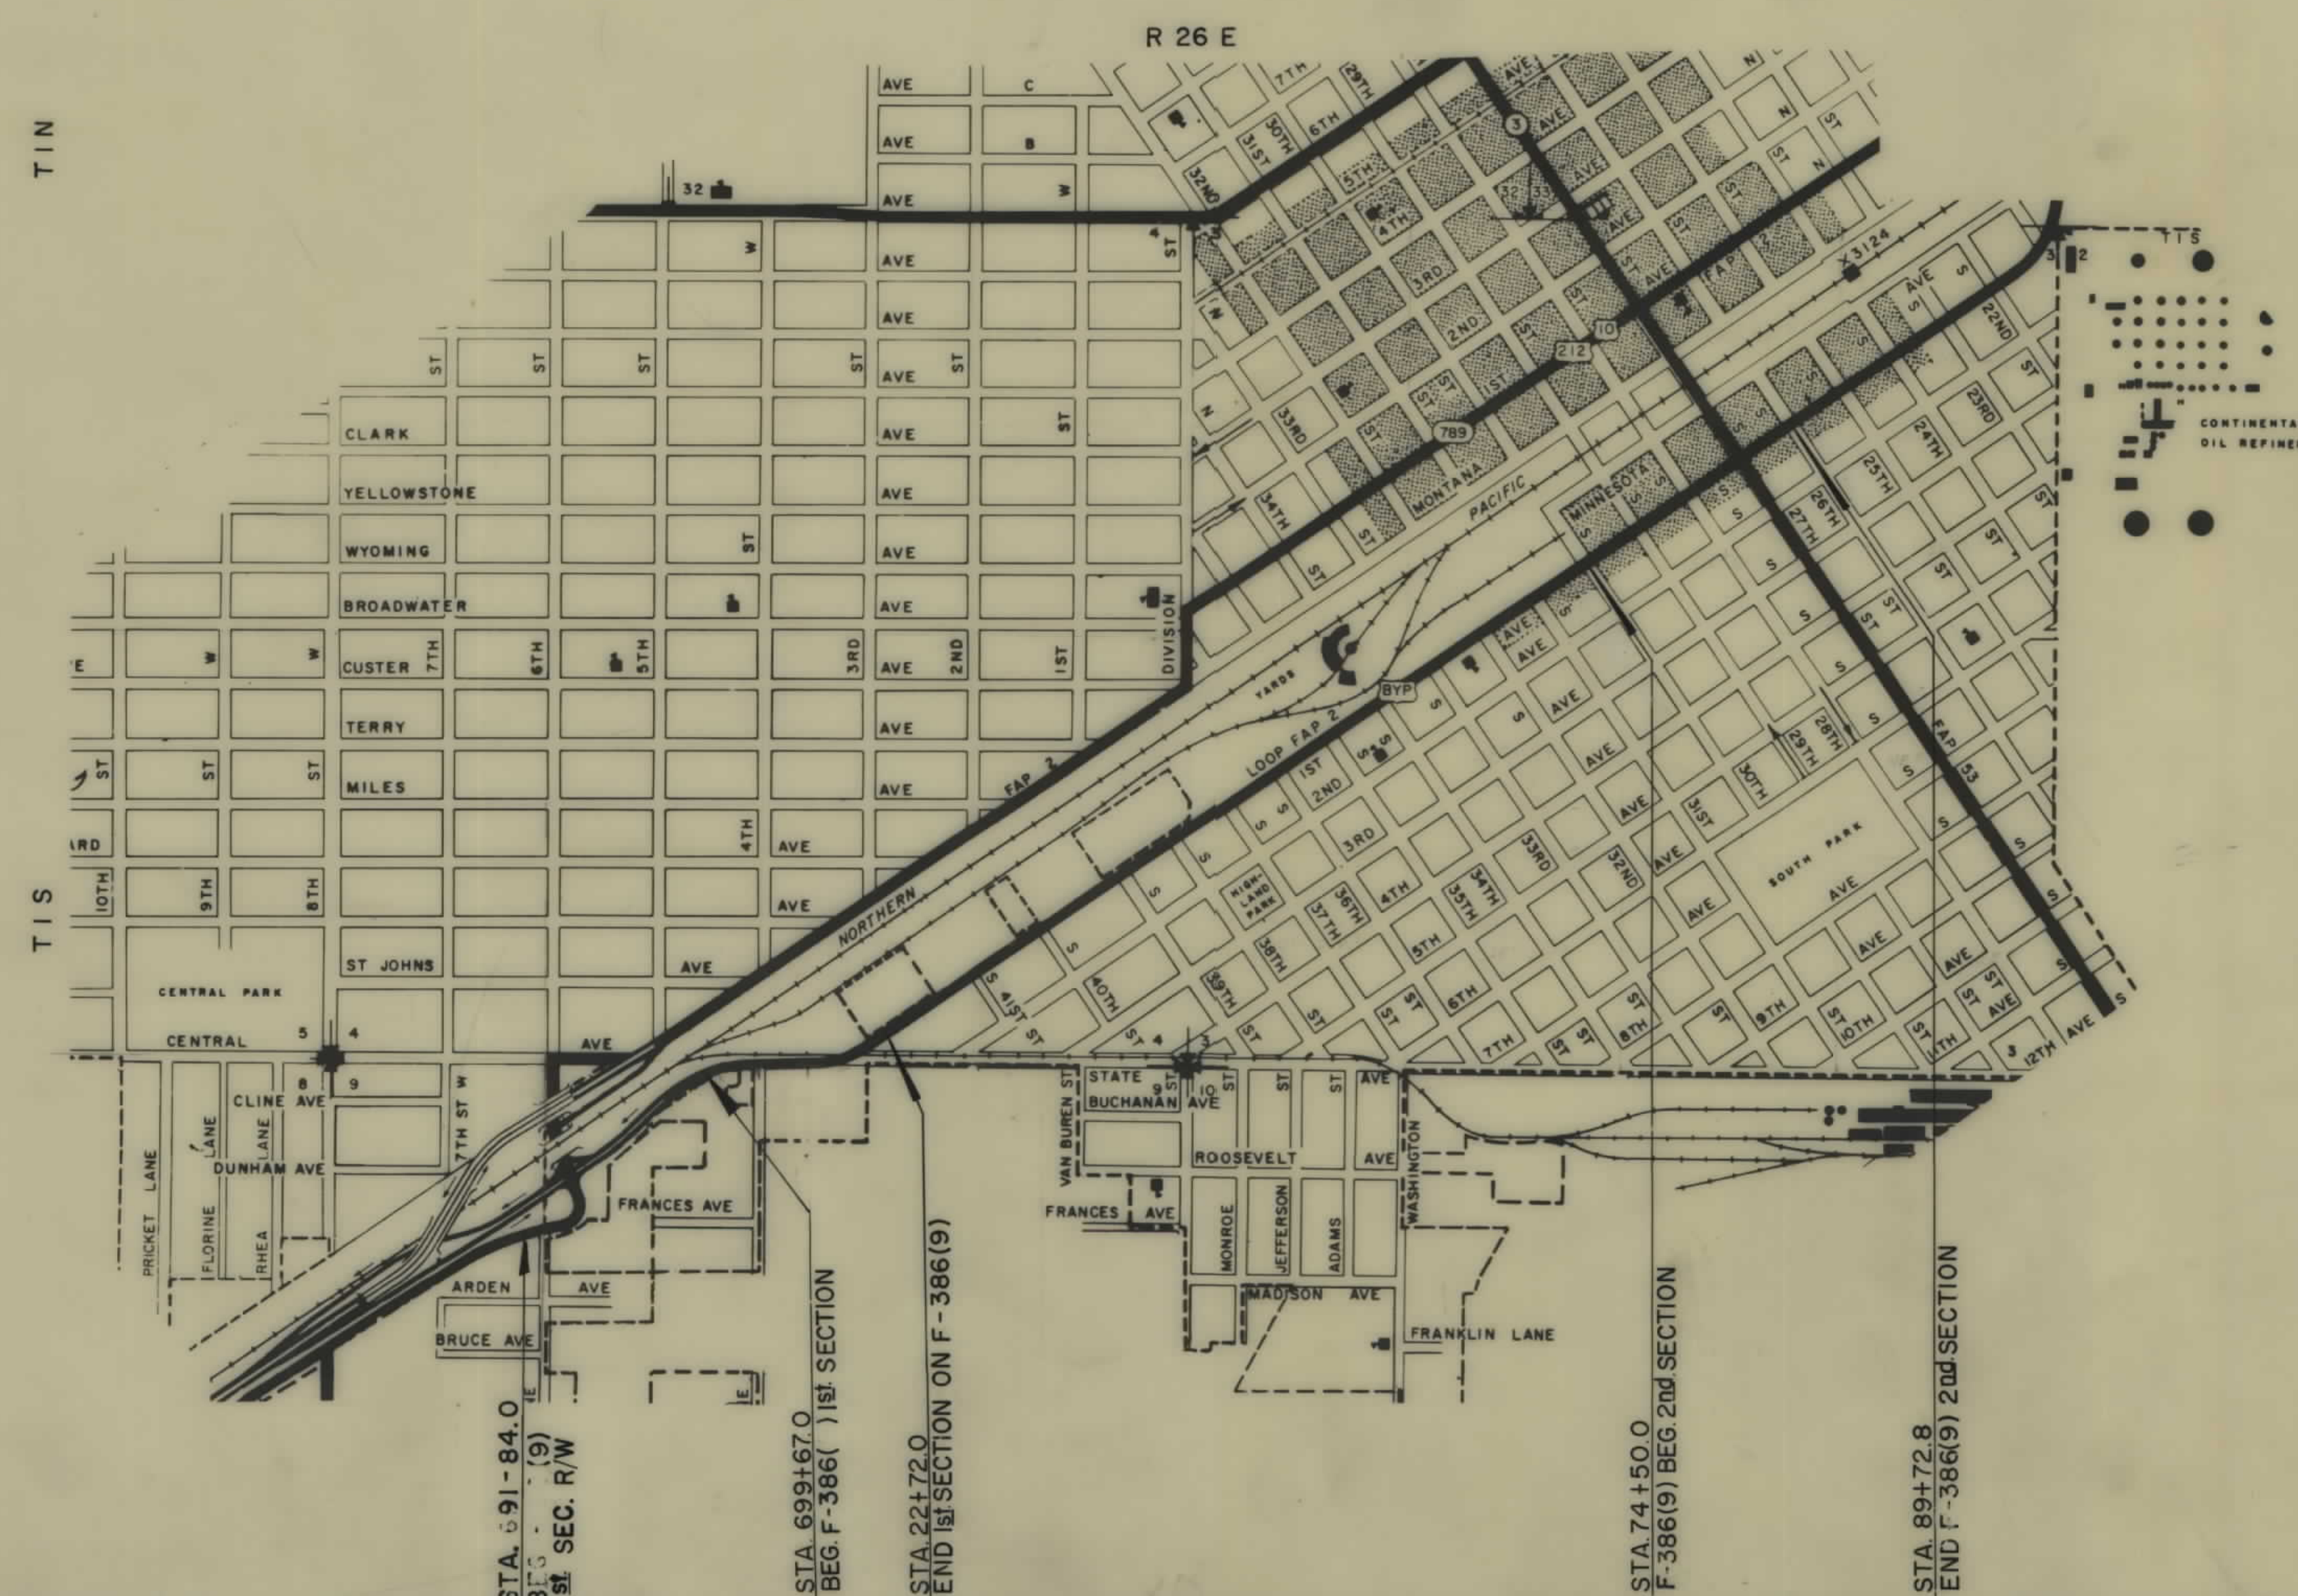

STATE HIGHWAY COMMISSION OF MONTANA

APPROVED: *James M. Phillips* 2-7-68
STATE HIGHWAY ENGINEER DATE

DEPARTMENT OF COMMERCE
BUREAU OF PUBLIC ROADS


APPROVED: _____
DIVISION ENGINEER DATE

MAP TRANS. TO R/W _____
MAP REVISED _____
B.R.R. APPROVAL 6-11-68, 8-13-68, 9-24-70
9-24-70

RE, F 386(9)

OWNERSHIPS			
PARCEL	NAME	ADDRESS	EASEMENT AREA
3	N.P.R.R.	SEE SHEET # 3	


STATE	STATE NO.	R/W NO.	SHEET NO.
MONT.	1386-05	F-386(9)	2 of 6

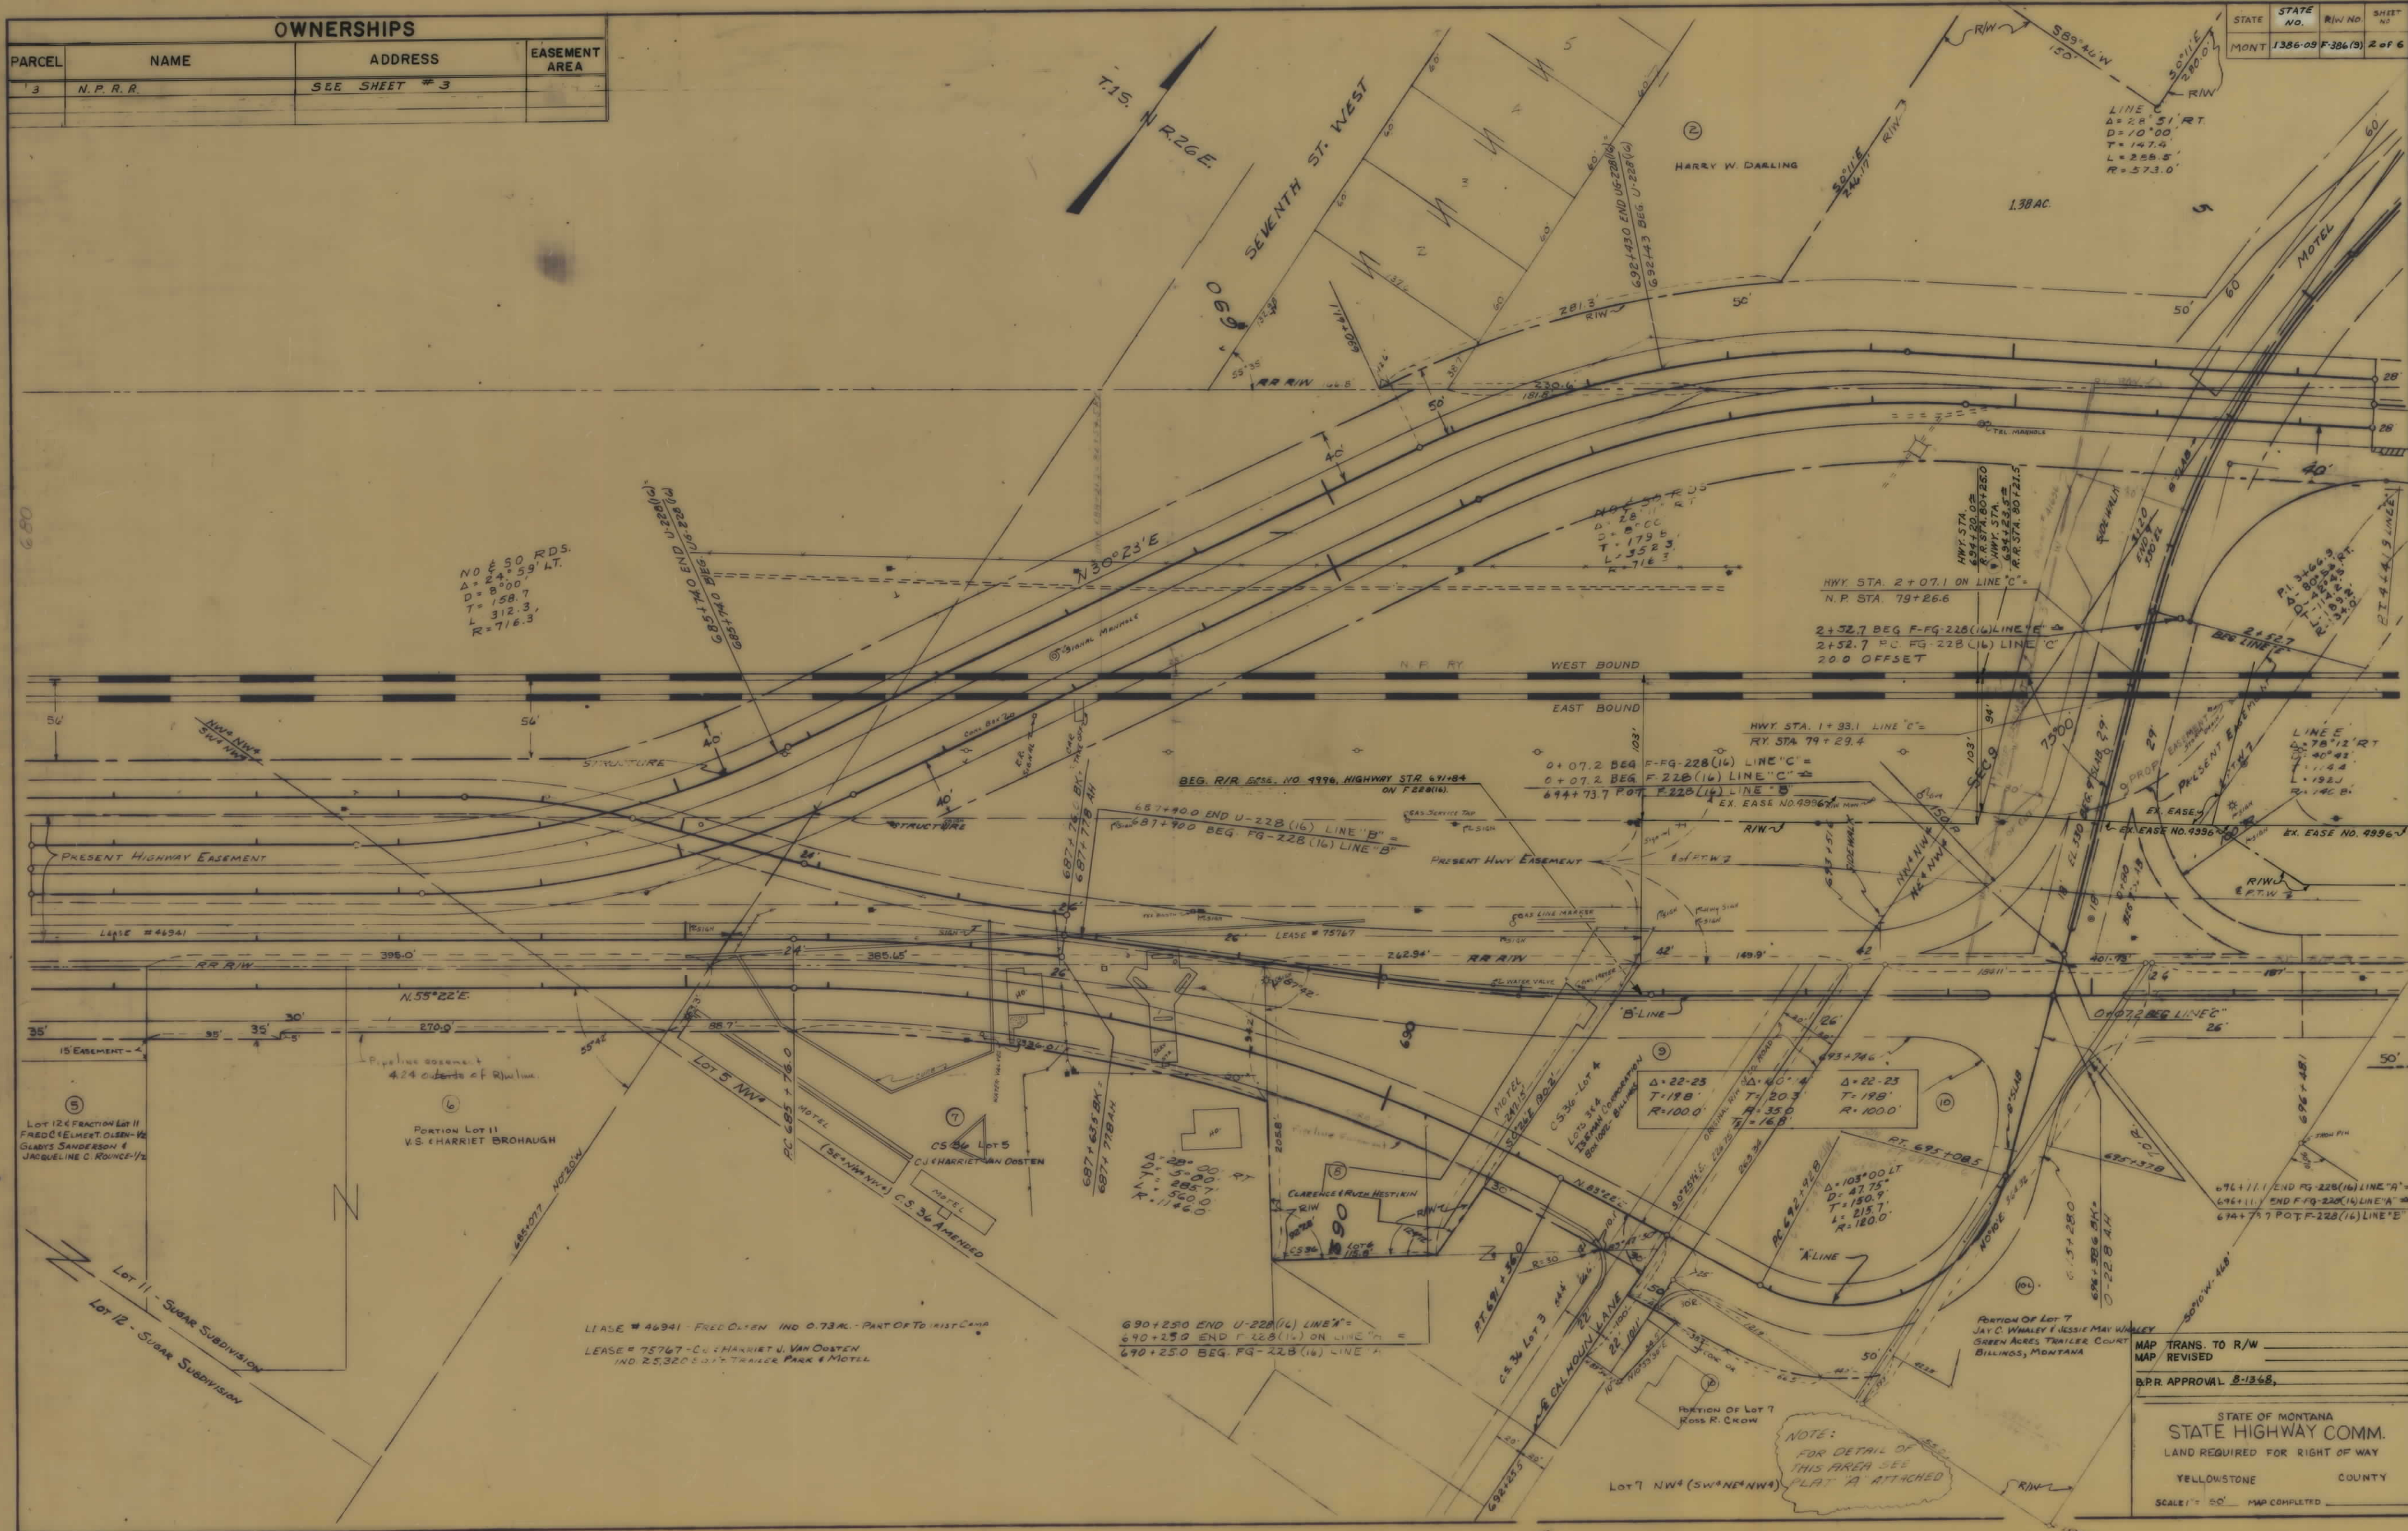

MAP TRANS. TO R/W
MAP REVISED
B.P.R. APPROVAL 8-13-68
STATE OF MONTANA
STATE HIGHWAY COMM.
LAND REQUIRED FOR RIGHT OF WAY
YELLOWSTONE COUNTY
SCALE 1" = 50' MAP COMPLETED


OWNERSHIPS									CONST. PERMIT AREA	EASEMENT AREA
PARCEL	NAME	ADDRESS	TOTAL AREA	GROSS R/W AREA	P. T. W. AREA	AREA TO BE ACQUIRED	REMAINDER			
							LEFT	RIGHT		
3	N. P. RY. TEMPORARY EX. EASE. TO BE CONVERTED TO PERM. EASE. AREA TO REVERT TO RY. AREA TO BE ACQUIRED FROM RY. FOR PERM. EASE.					1.69 0.24 0.03			0.05 AC.	
5	N.P.R.Y. 2-4'x5' EASEMENT FOR SIGNAL POLE 5 ~ ACQUIRED UNDER UM 7114 (001)					40 S.F.				

FED. ROAD DIST. NO.	STATE OF	FED. AID PROJECT NUMBERS		STATE NO.	SHEET NO.	TOTAL SHEETS
		CONST NO.	R/W NO.			
8	MONTANA		F-386 (9)	1386-09	3	6

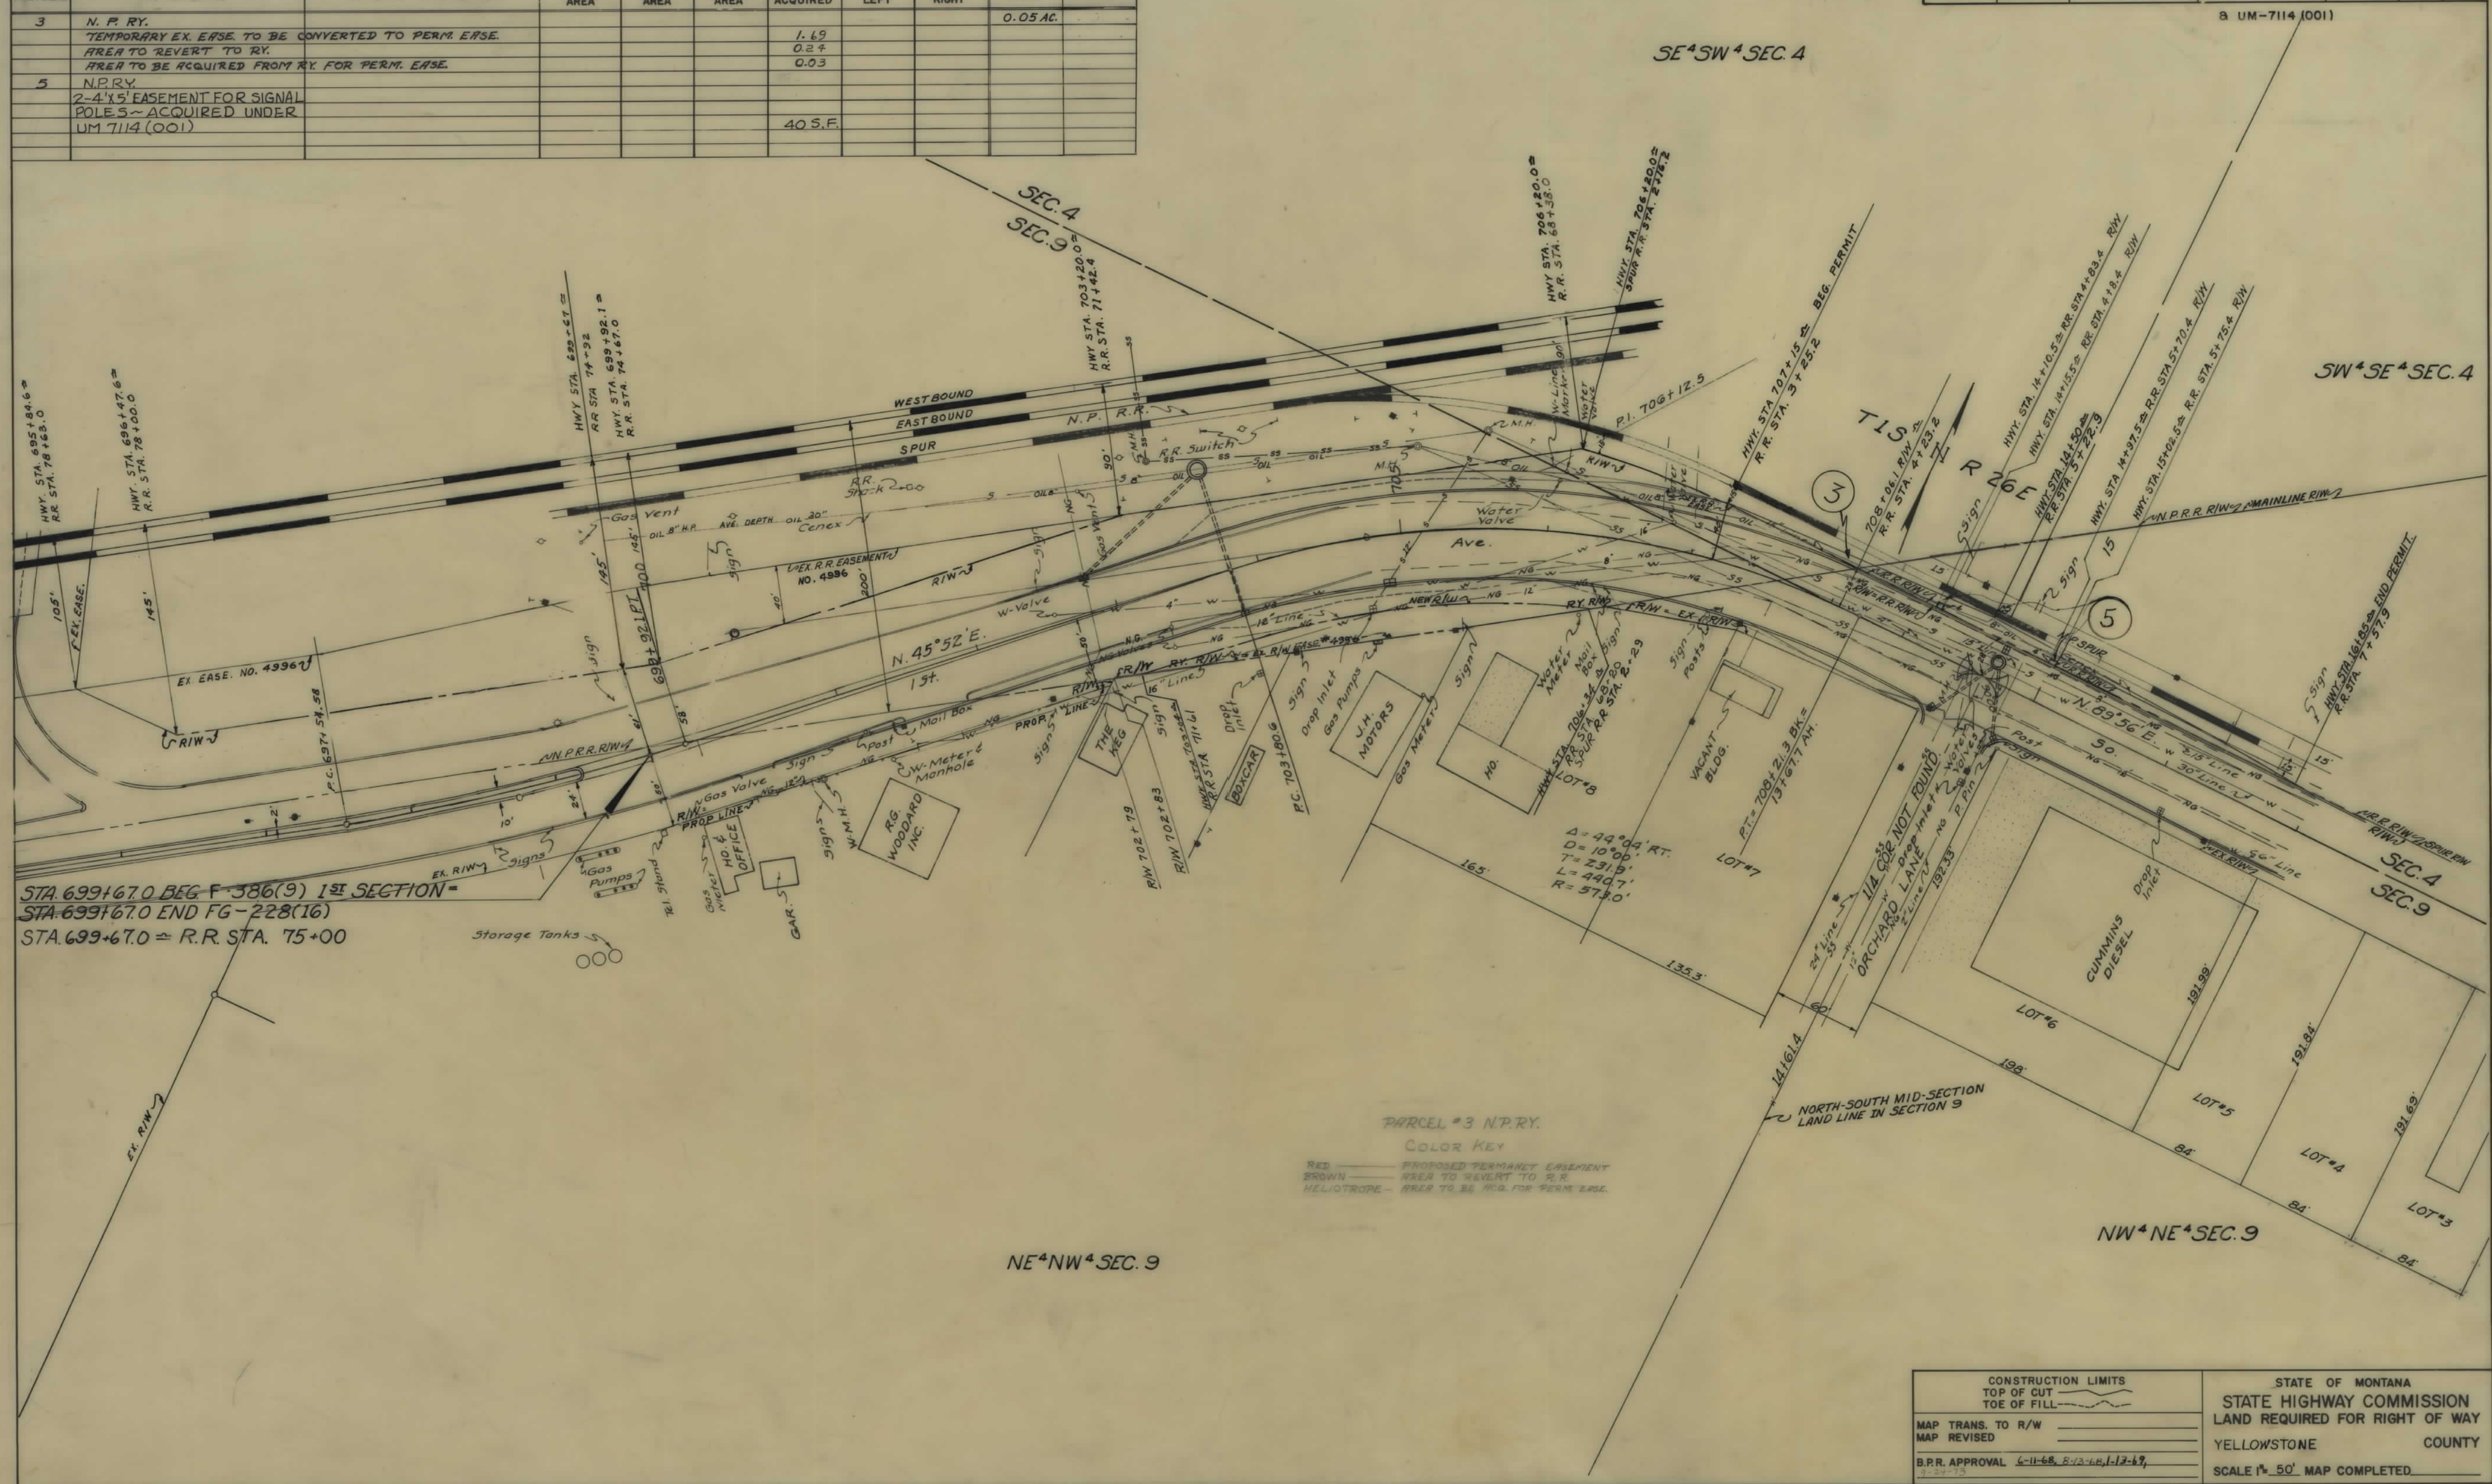

CONSTRUCTION LIMITS TOP OF CUT _____ TOE OF FILL _____		STATE OF MONTANA STATE HIGHWAY COMMISSION LAND REQUIRED FOR RIGHT OF WAY YELLOWSTONE COUNTY	
MAP TRANS. TO R/W _____ MAP REVISED _____		SCALE 1" = 50' MAP COMPLETED _____	
B.P.R. APPROVAL <u>6-11-68, 8-13-68, 1-12-69</u> 3-24-73			

FED. ROAD DIST. NO.	STATE OF	FED. AID PROJECT NUMBERS		STATE NO.	SHEET NO. *	TOTAL SHEETS
		CONST NO.	R/W NO.			
8	MONTANA		F-386 (9)	1386-09	4	6

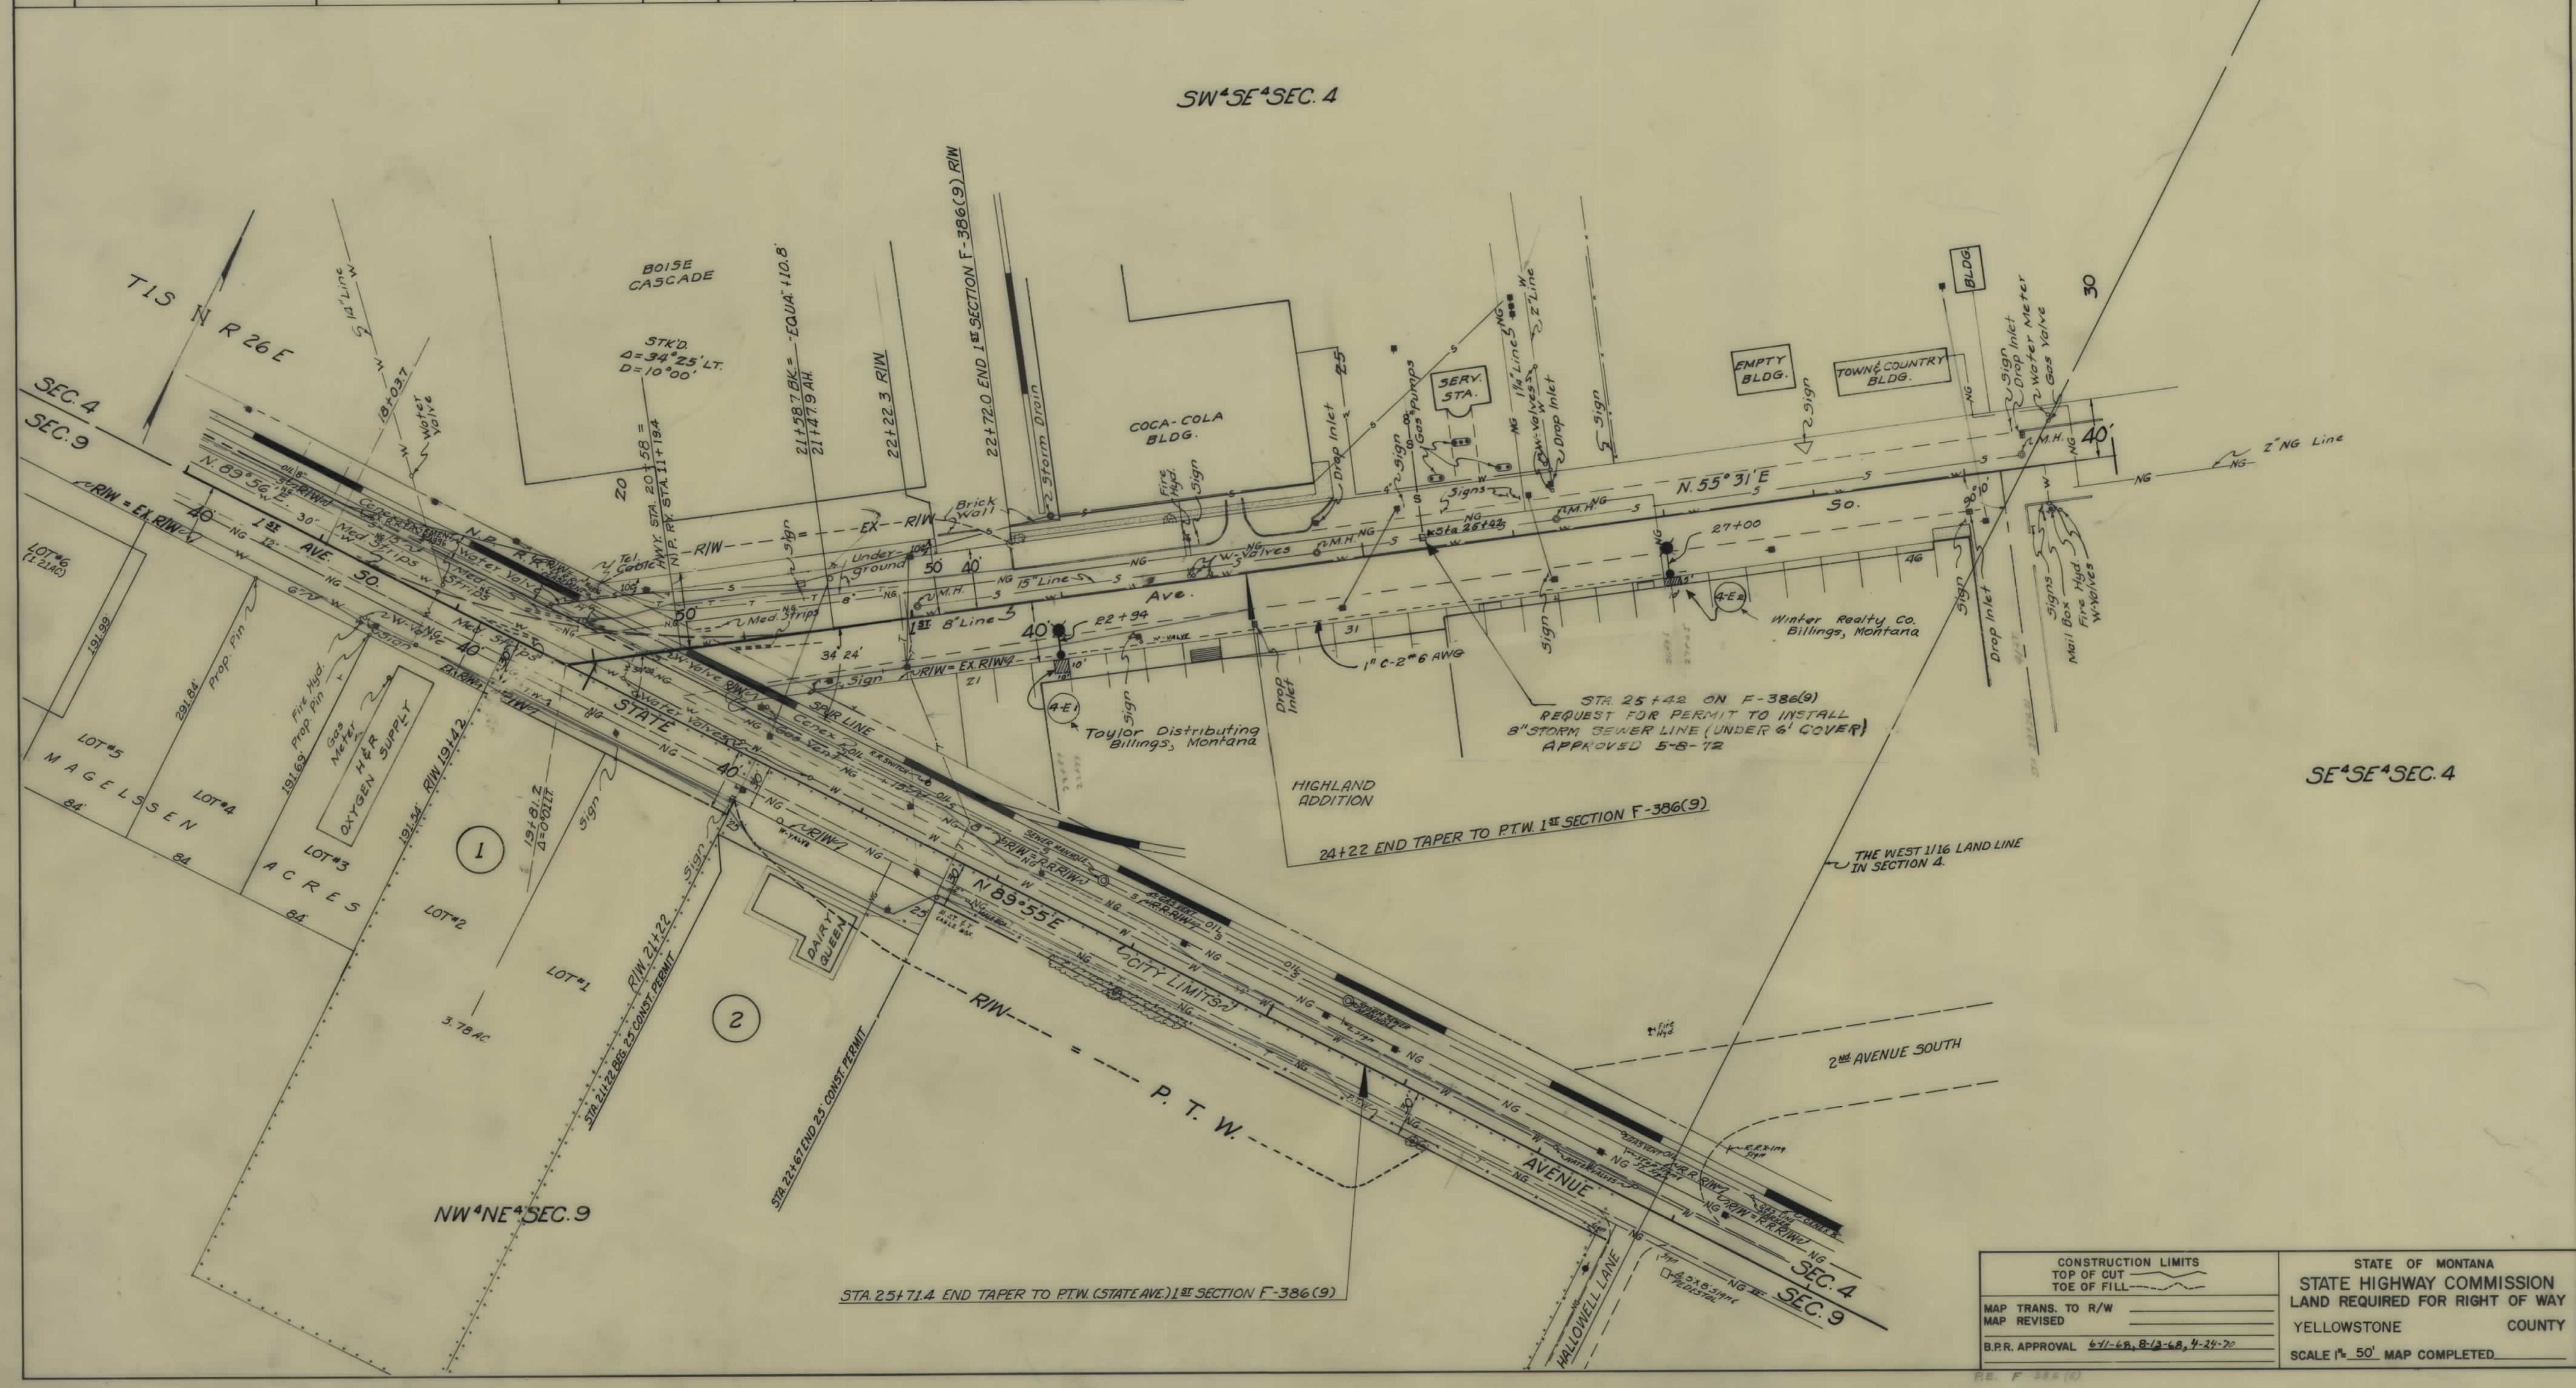

FED. ROAD DIST. NO.	STATE OF	FED. AID PROJECT NUMBERS		STATE NO.	SHEET NO.	TOTAL SHEETS
		CONST. NO.	R/W NO.			
8	MONTANA		F-386(9)	1386-09	5	6

