


PLANS
NOT
TO
SCALE

FED. ROAD DIST. NO.	STATE	FED. AID PROJ. NO.	State R/W No.	SHEET NO.	TOTAL SHEETS
1	MONT.	387 (2)	1387-02	1	3

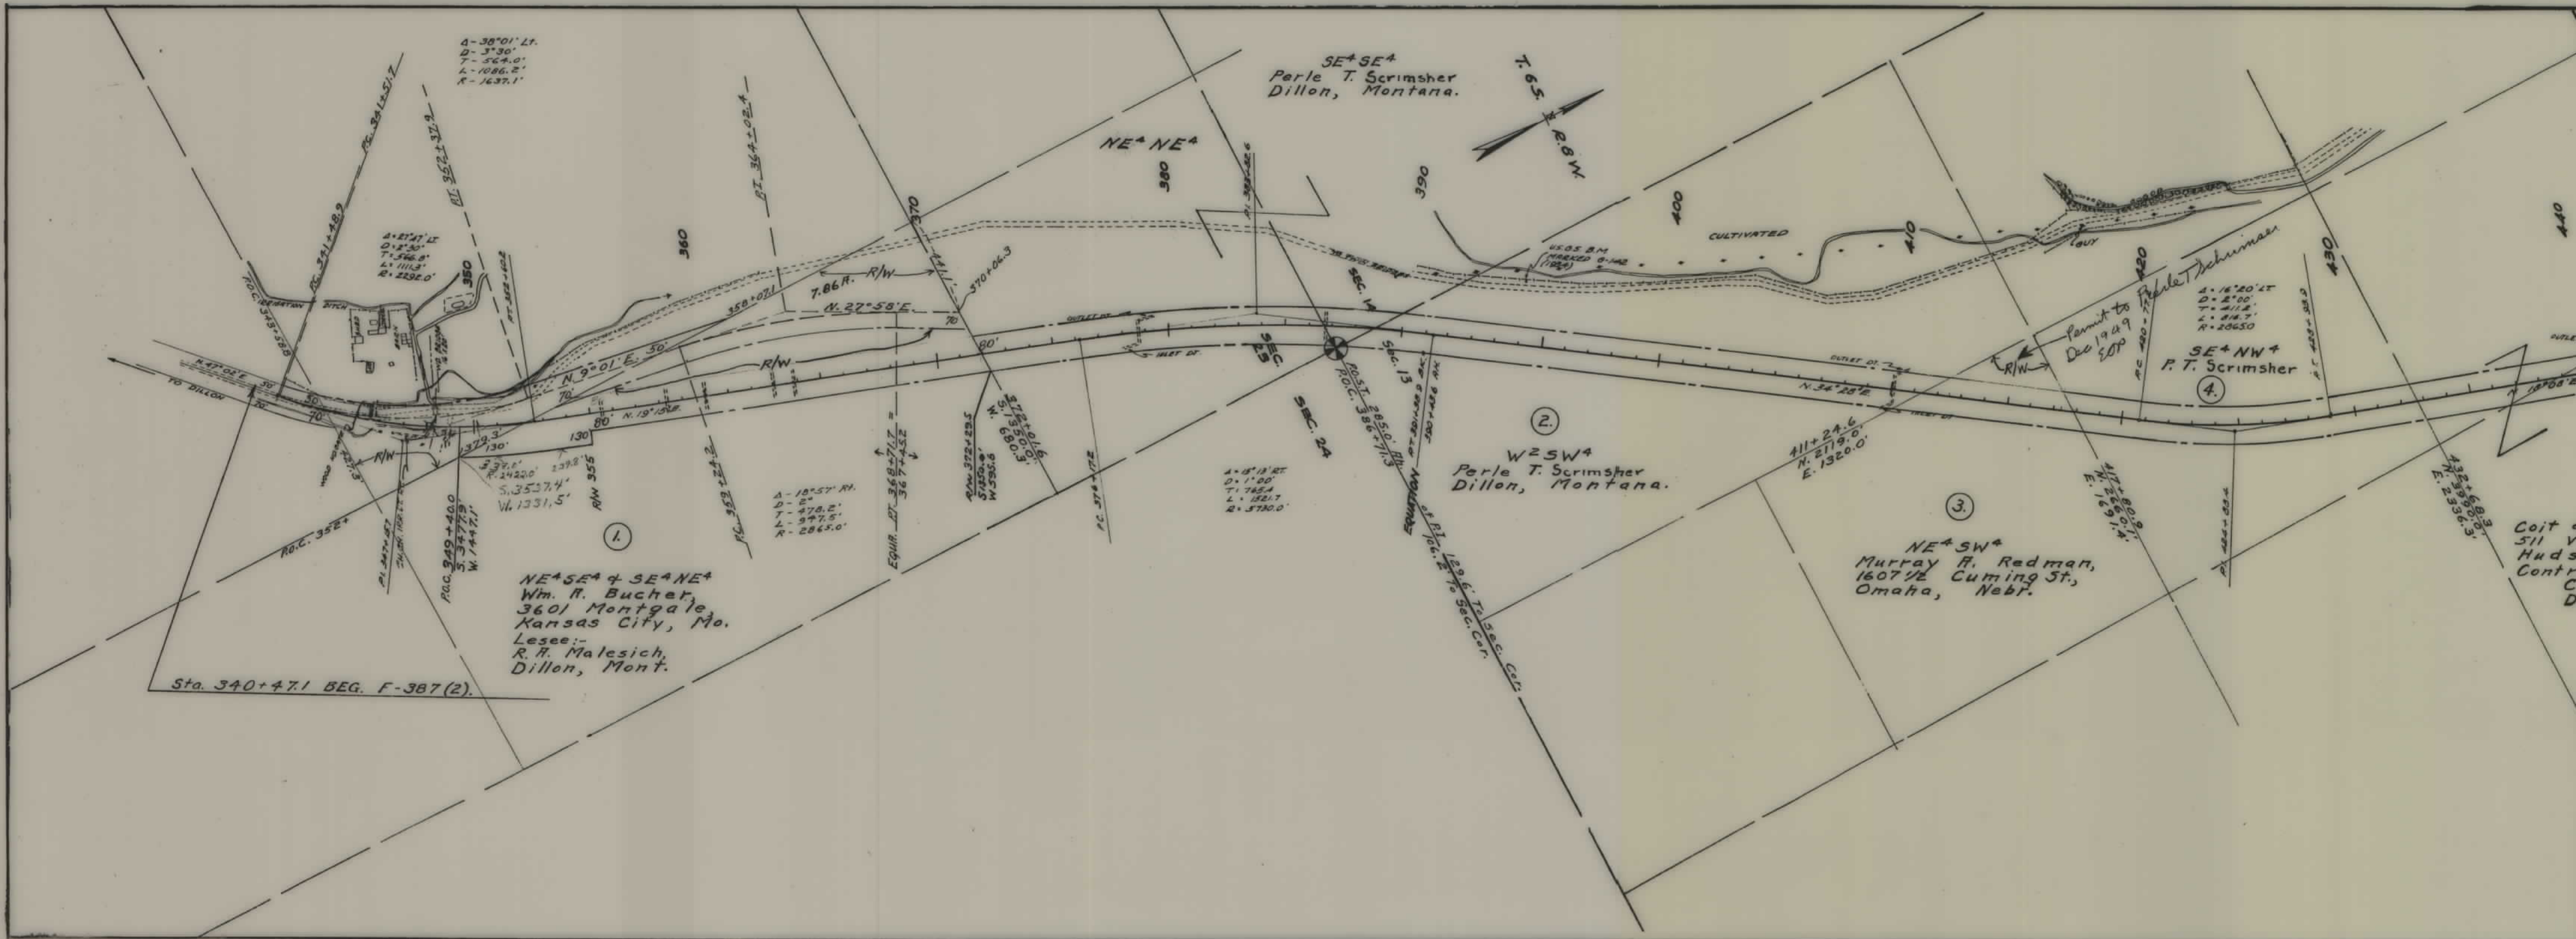

STATE OF MONTANA
STATE HIGHWAY COMMISSION
 PLAT SHOWING LAND
 REQUIRED FOR RIGHT OF WAY
 BEAVERHERD COUNTY

SCALE 1" = 400'. MAP COMPLETED NOV. 1947.


DESCRIPTIONS WRITTEN BY WAL DATE 12-2-47

DESCRIPTIONS CHECKED BY EOP DATE 12-2-47

APPROVED BY _____ PLANS DEPT.

APPROVED BY _____ R/W ENGINEER

FED. ROAD DIST. NO.	STATE	FED. AID PROJ. NO.	State RW No.	SHEET NO.	TOTAL SHEETS
1	MONT.	F38712	1387-02	3	3

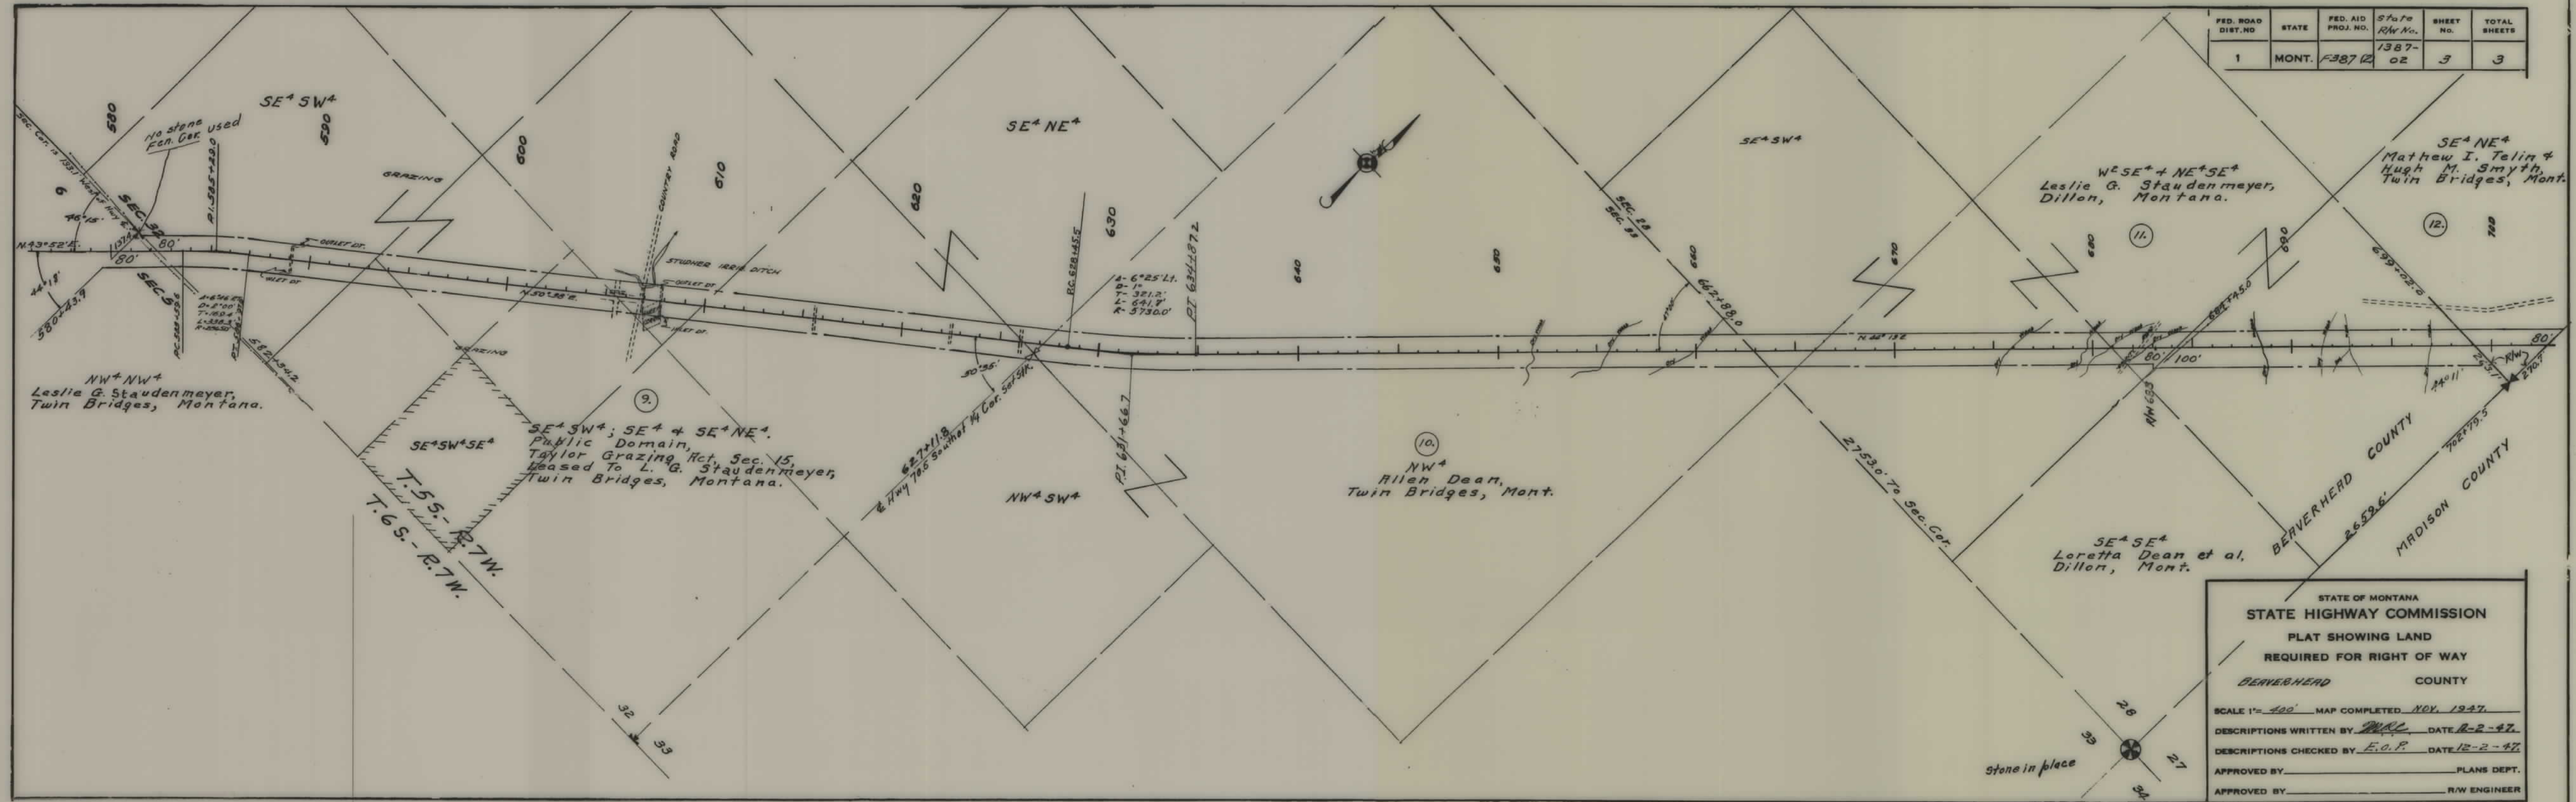

STATE OF MONTANA
STATE HIGHWAY COMMISSION
 PLAT SHOWING LAND
 REQUIRED FOR RIGHT OF WAY
BEAVERHEAD COUNTY

SCALE 1" = 400' MAP COMPLETED NOV. 1947.
 DESCRIPTIONS WRITTEN BY W.C. DATE 8-2-47
 DESCRIPTIONS CHECKED BY E.O.P. DATE 12-2-47
 APPROVED BY _____ PLANS DEPT.
 APPROVED BY _____ R/W ENGINEER