


PLANS
NOT
TO
SCALE

FED. ROAD DIST. NO.	STATE	FED. AID PROJ. NO.	R/W NO.	SHEET NO.	TOTAL SHEETS
8	MONT.	F 387(5)	1387-05	1	5

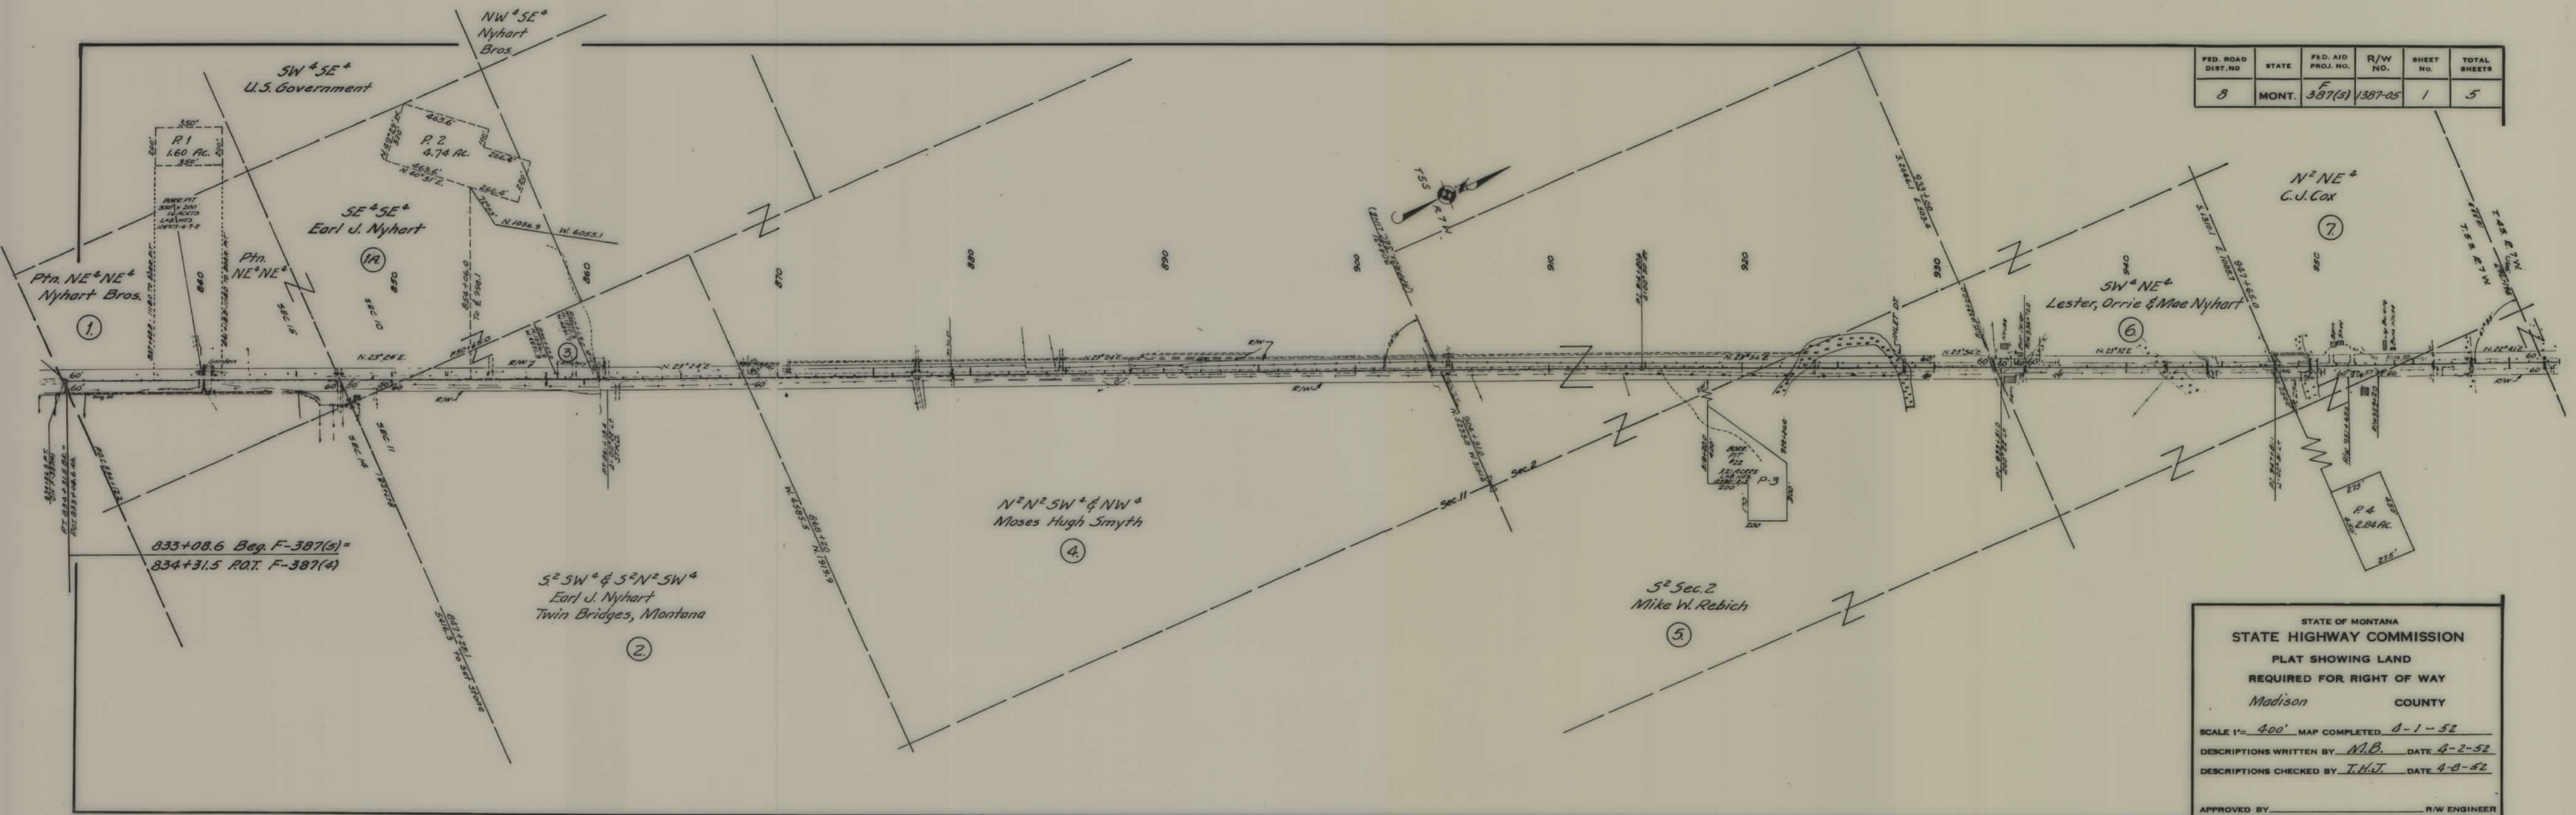


STATE OF MONTANA
STATE HIGHWAY COMMISSION
PLAT SHOWING LAND
REQUIRED FOR RIGHT OF WAY
Madison COUNTY

SCALE 1"= 400' MAP COMPLETED 4-1-52
DESCRIPTIONS WRITTEN BY M.B. DATE 4-2-52
DESCRIPTIONS CHECKED BY T.H.T. DATE 4-8-52

APPROVED BY _____ R/W ENGINEER

FED. ROAD DIST. NO.	STATE	FED. AID PROJ. NO.	R/W No.	SHEET NO.	TOTAL SHEETS
8	MONT.	387(5)	1387-05	2	5

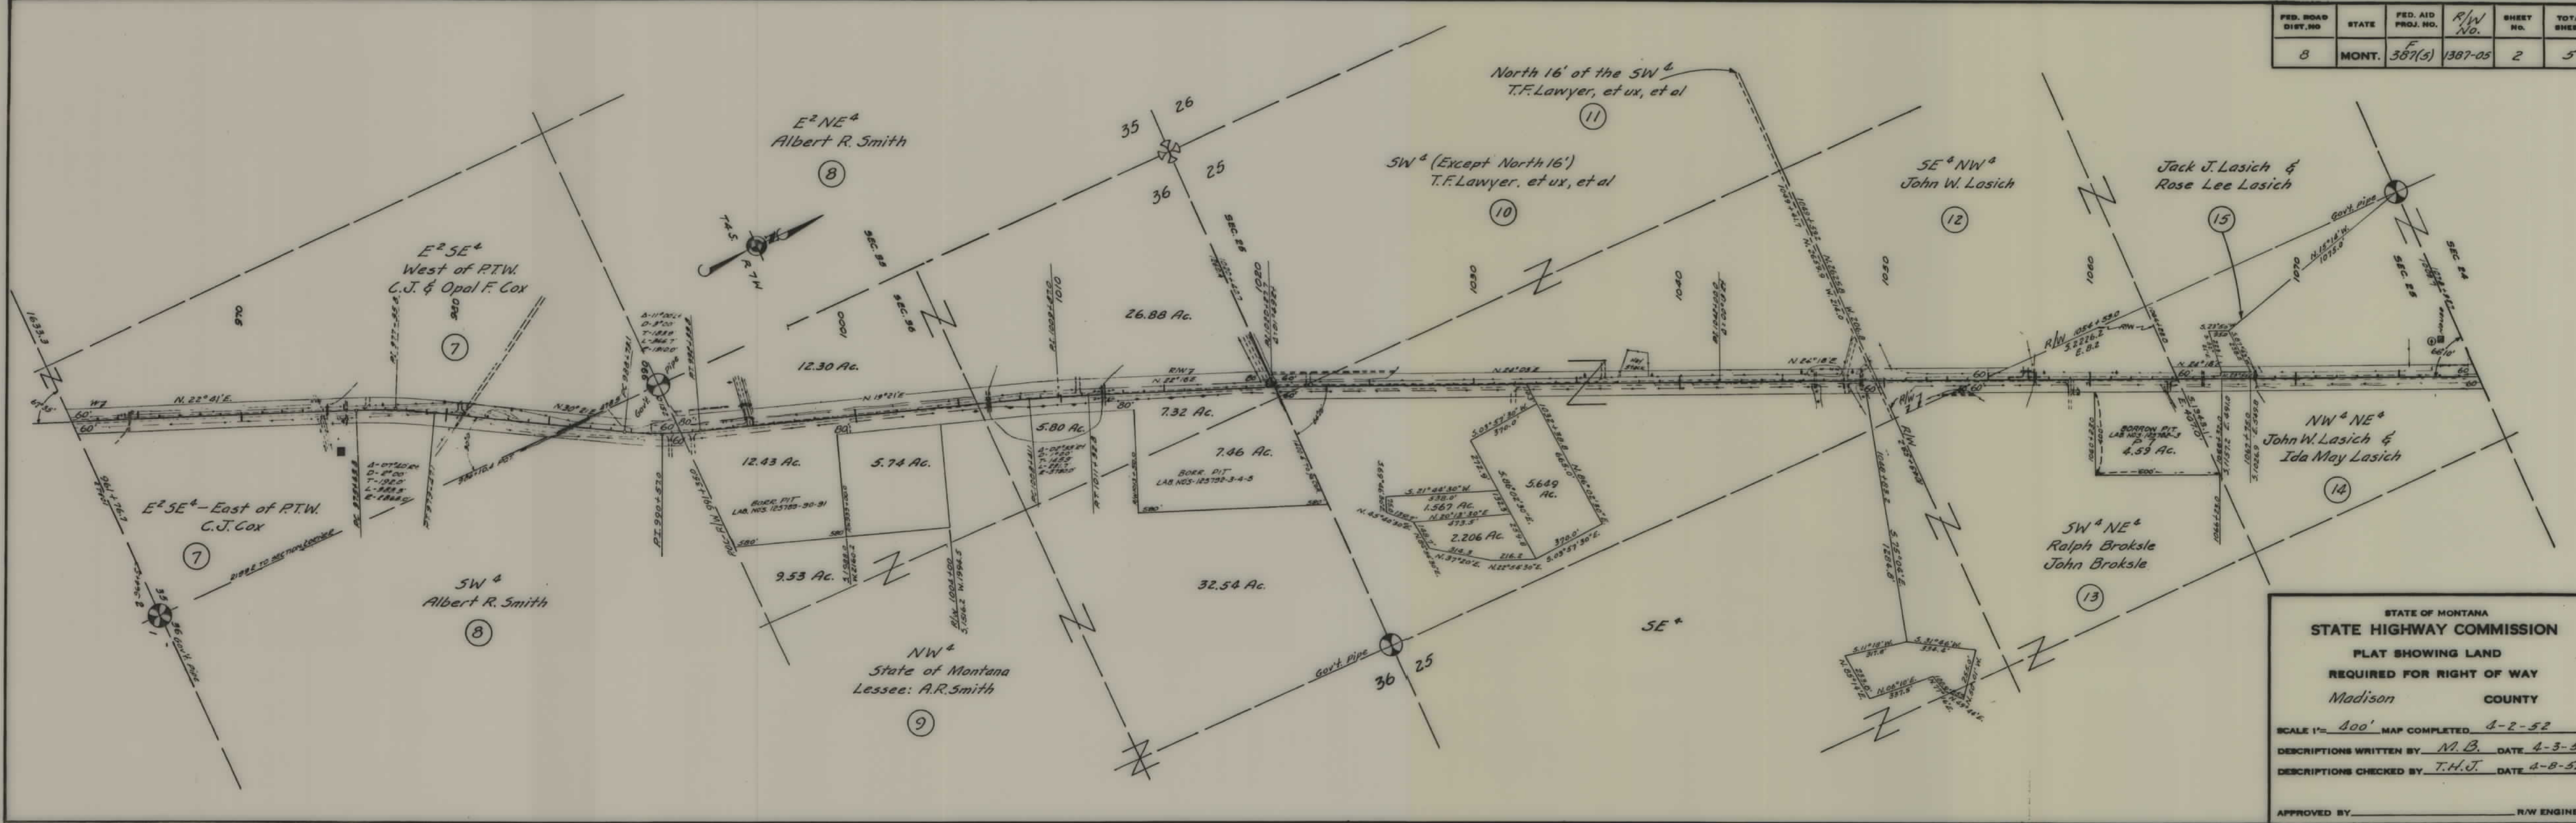


STATE OF MONTANA
STATE HIGHWAY COMMISSION
PLAT SHOWING LAND
REQUIRED FOR RIGHT OF WAY
Madison COUNTY

SCALE 1"= 400' MAP COMPLETED 4-2-52
DESCRIPTIONS WRITTEN BY M.B. DATE 4-3-52
DESCRIPTIONS CHECKED BY T.H.J. DATE 4-8-52

APPROVED BY _____ R/W ENGINEER

FED. ROAD DIST. NO.	STATE	FED. AID PROJ. NO.	R/W No.	SHEET NO.	TOTAL SHEETS
8	MONT.	387(5)	1387-05	3	5

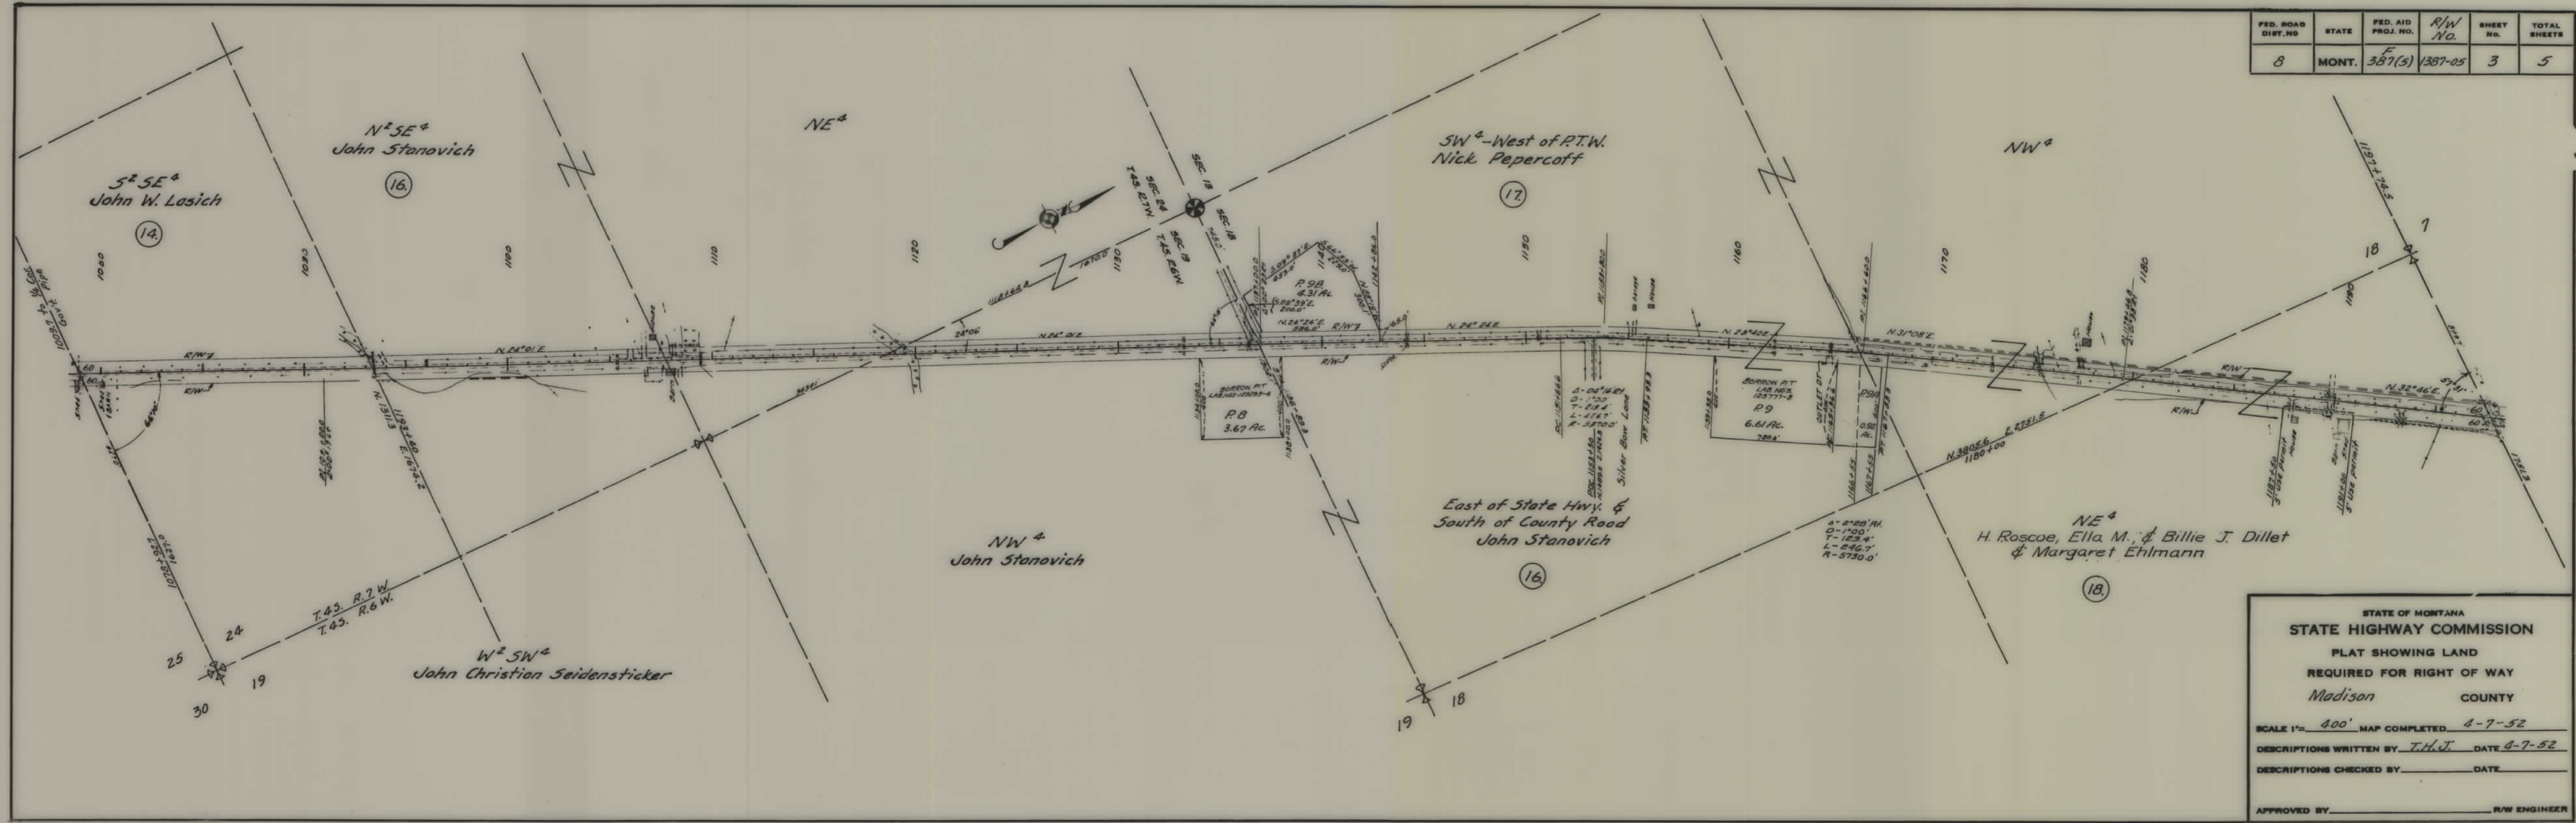


STATE OF MONTANA
STATE HIGHWAY COMMISSION
PLAT SHOWING LAND
REQUIRED FOR RIGHT OF WAY
Madison COUNTY

SCALE 1"= 400' MAP COMPLETED 4-7-52
DESCRIPTIONS WRITTEN BY T.H.J. DATE 4-7-52
DESCRIPTIONS CHECKED BY _____ DATE _____

APPROVED BY _____ R/W ENGINEER

FED. ROAD DIST. NO.	STATE	FED. AID PROJ. NO.	R/W NO.	SHEET NO.	TOTAL SHEETS
8	MONT.	387(5)	1387-05	4	5

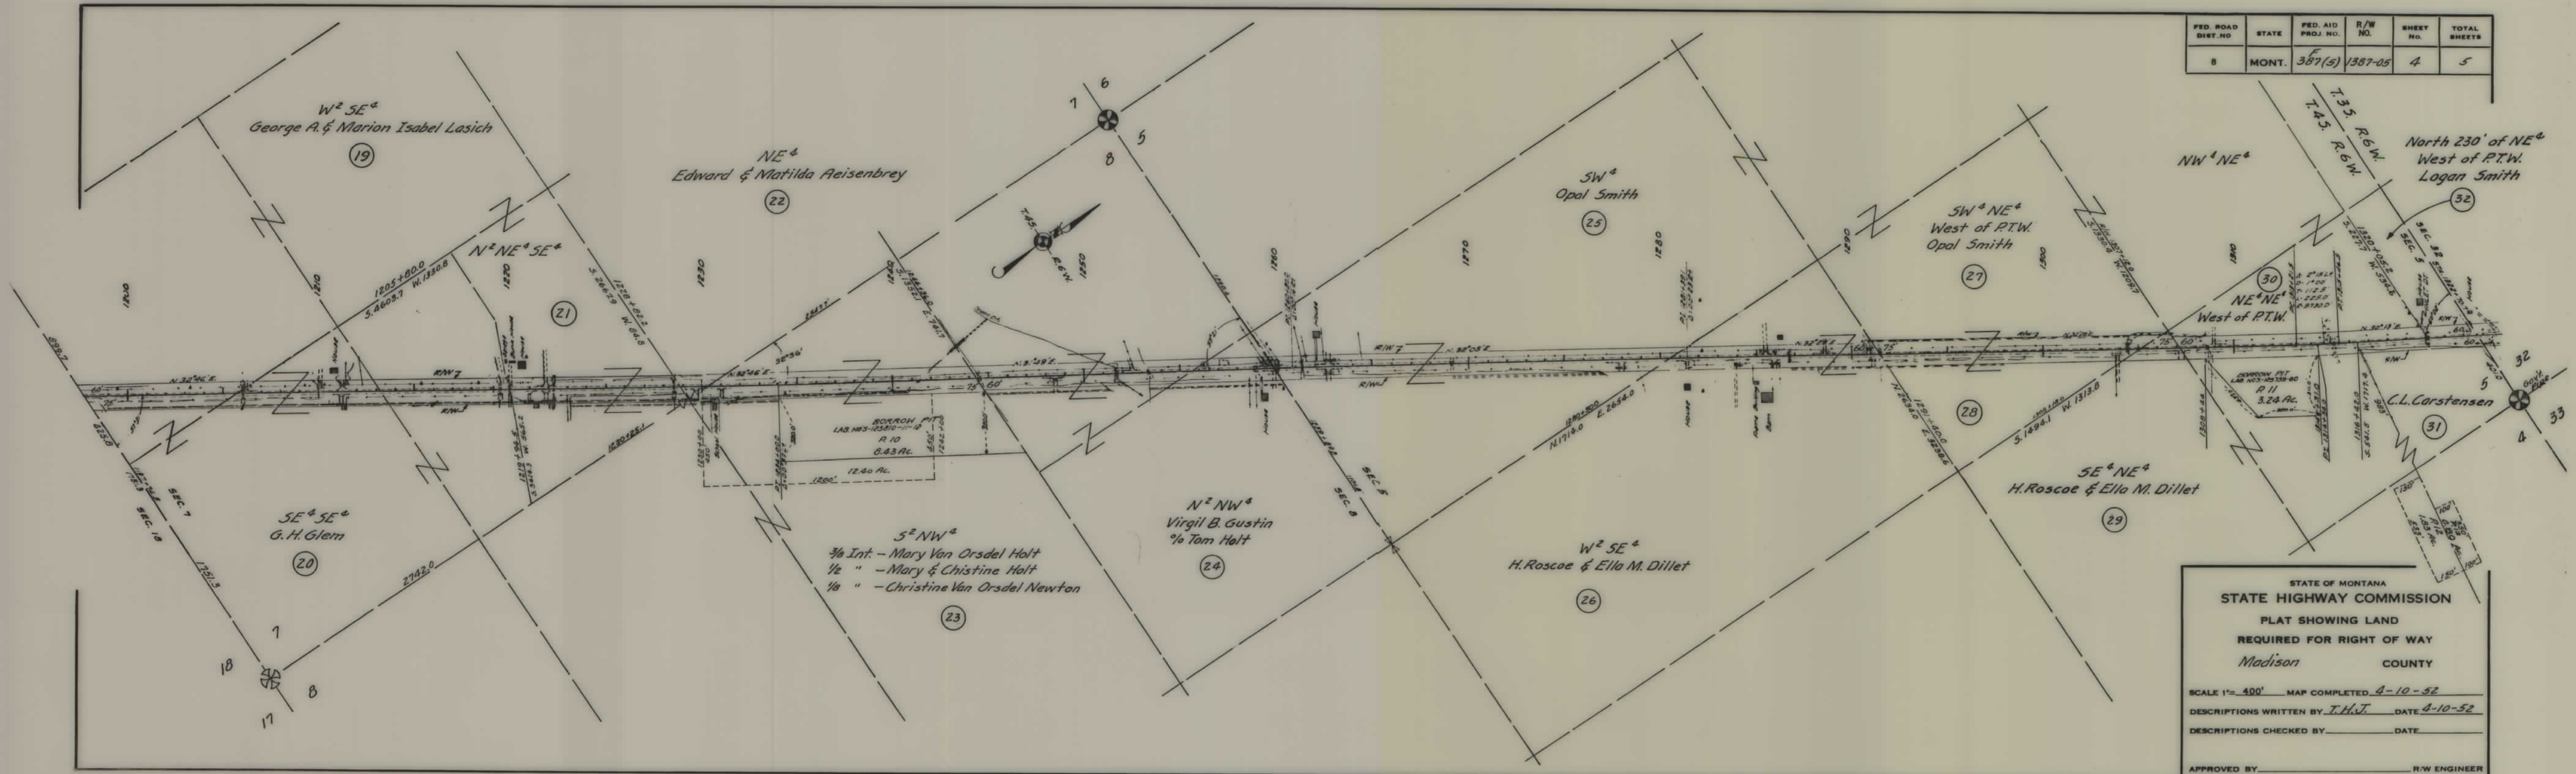

STATE OF MONTANA
STATE HIGHWAY COMMISSION
PLAT SHOWING LAND
REQUIRED FOR RIGHT OF WAY
Madison COUNTY

SCALE 1" = 400' MAP COMPLETED 4-10-52
DESCRIPTIONS WRITTEN BY T.H.J. DATE 4-10-52
DESCRIPTIONS CHECKED BY _____ DATE _____

APPROVED BY _____ R/W ENGINEER

