


PLANS  
NOT  
TO  
SCALE



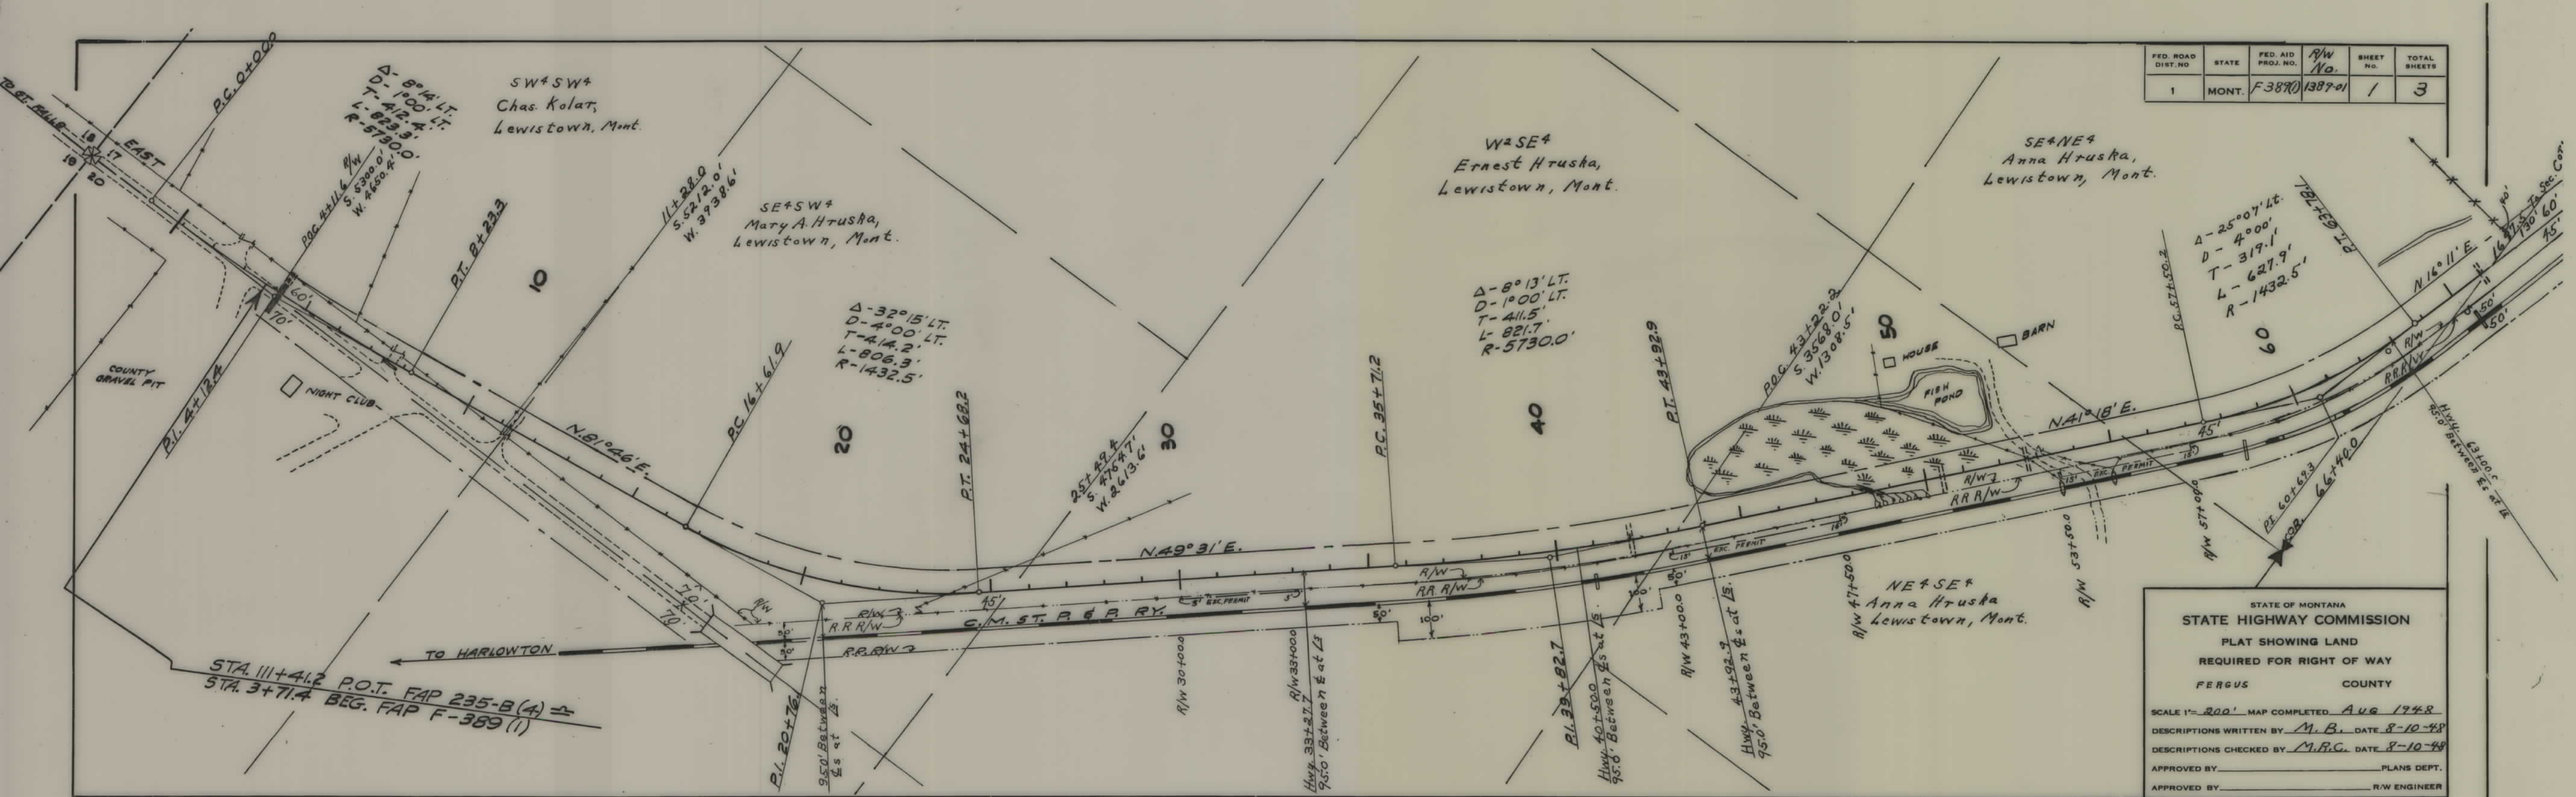


| FED. ROAD DIST. NO. | STATE | FED. AID PROJ. NO. | R/W No. | SHEET No. | TOTAL SHEETS |
|---------------------|-------|--------------------|---------|-----------|--------------|
| 1                   | MONT. | F389(1)            | 1389-01 | 1         | 3            |

STATE OF MONTANA  
**STATE HIGHWAY COMMISSION**  
 PLAT SHOWING LAND  
 REQUIRED FOR RIGHT OF WAY  
 FERGUS COUNTY

SCALE 1" = 200' MAP COMPLETED AUG 1948  
 DESCRIPTIONS WRITTEN BY M.B. DATE 8-10-48  
 DESCRIPTIONS CHECKED BY M.P.C. DATE 8-10-48  
 APPROVED BY \_\_\_\_\_ PLANS DEPT.  
 APPROVED BY \_\_\_\_\_ R/W ENGINEER



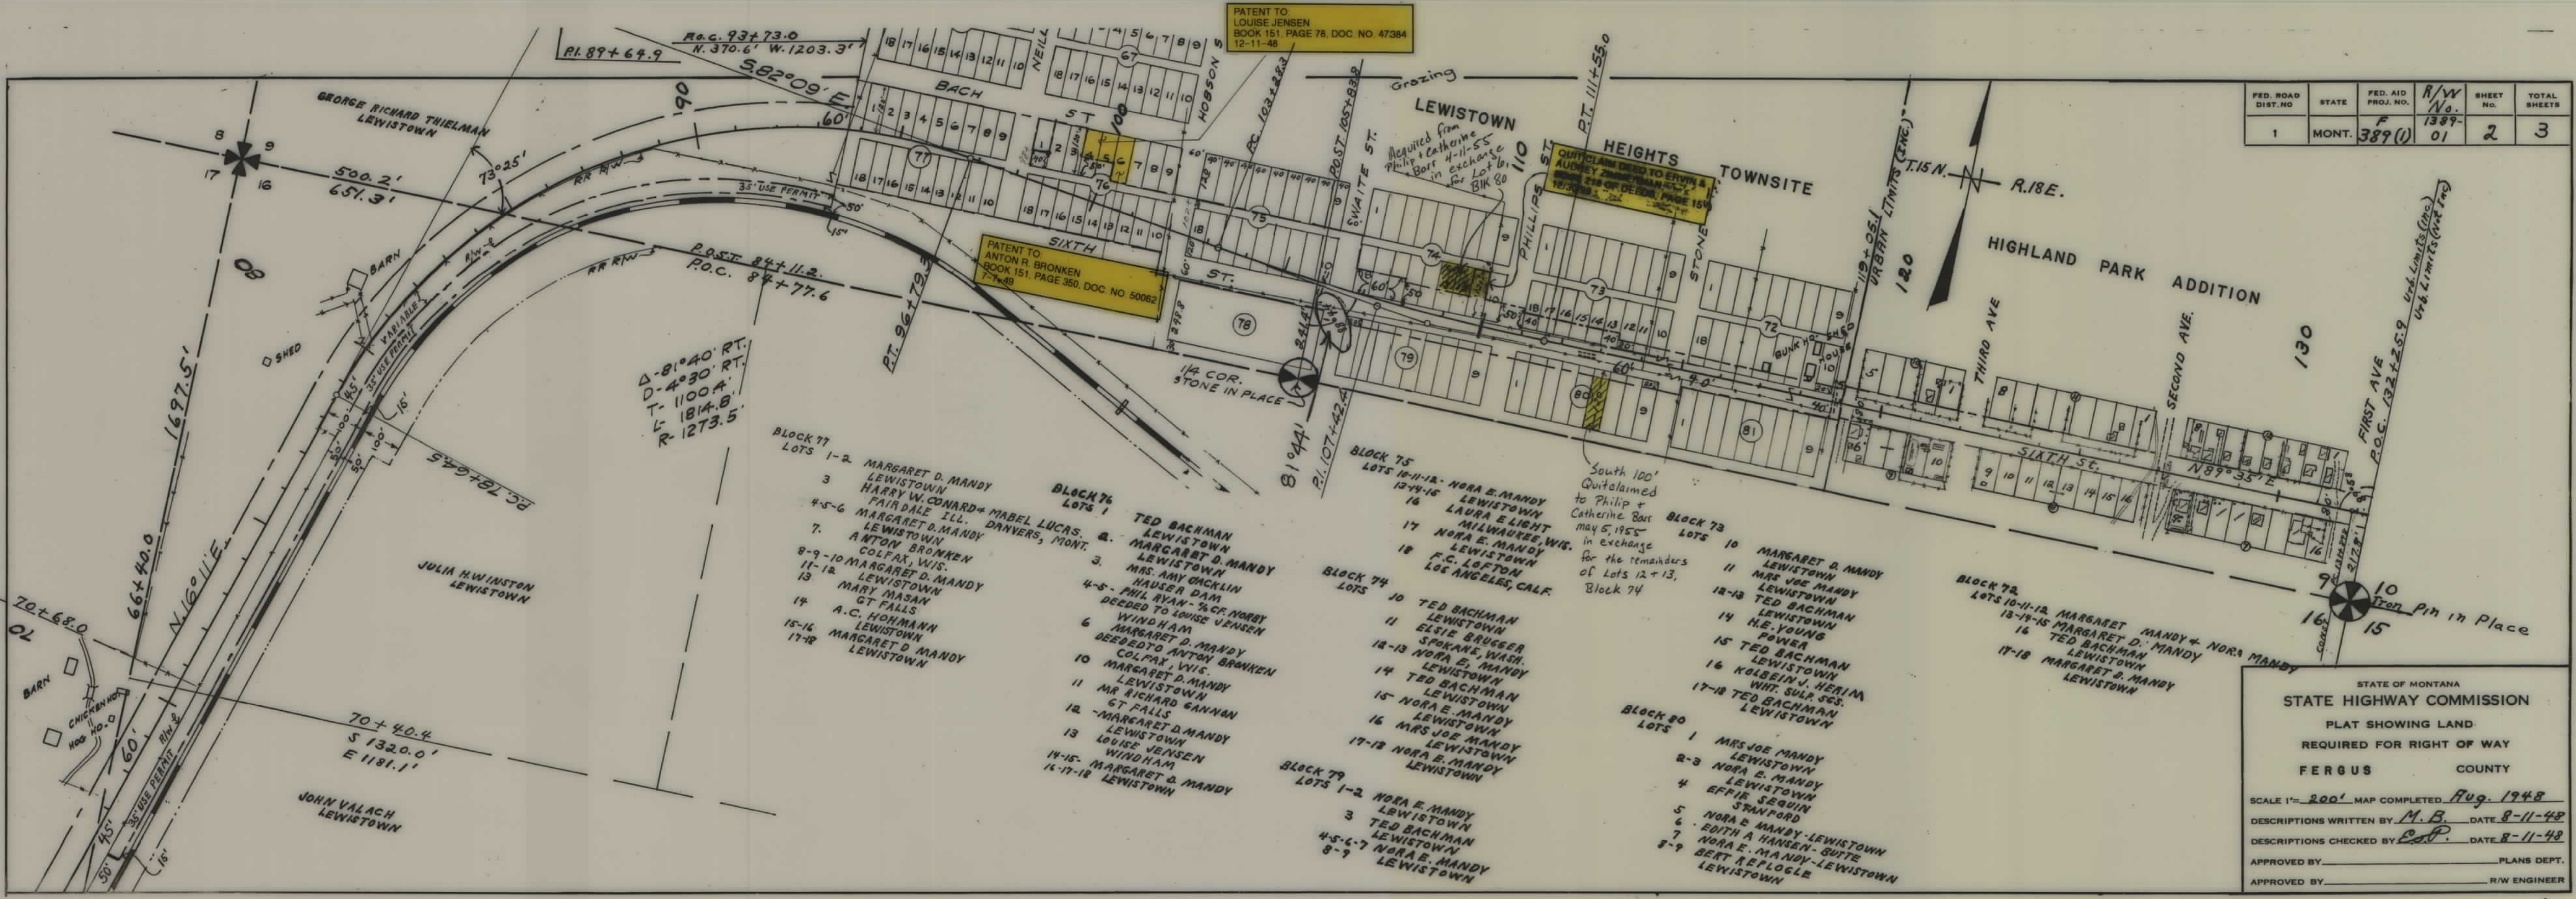

| FED. ROAD DIST. NO. | STATE | FED. AID PROJ. NO. | R/W No. | SHEET NO. | TOTAL SHEETS |
|---------------------|-------|--------------------|---------|-----------|--------------|
| 1                   | MONT. | 389(1)             | 01      | 2         | 3            |



