

PLANS
NOT
TO
SCALE

Const. F391(8)


Const. F391(8)

1173-155
N 164.7 W 1109.

1120


FED ROAD DIST NO	STATE	FED AID PROJ NO	R/W NO.	SHEET NO.	TOTAL SHEETS
8	MCNT	F 391(6)	1391-06	4	5

Const. F39118.

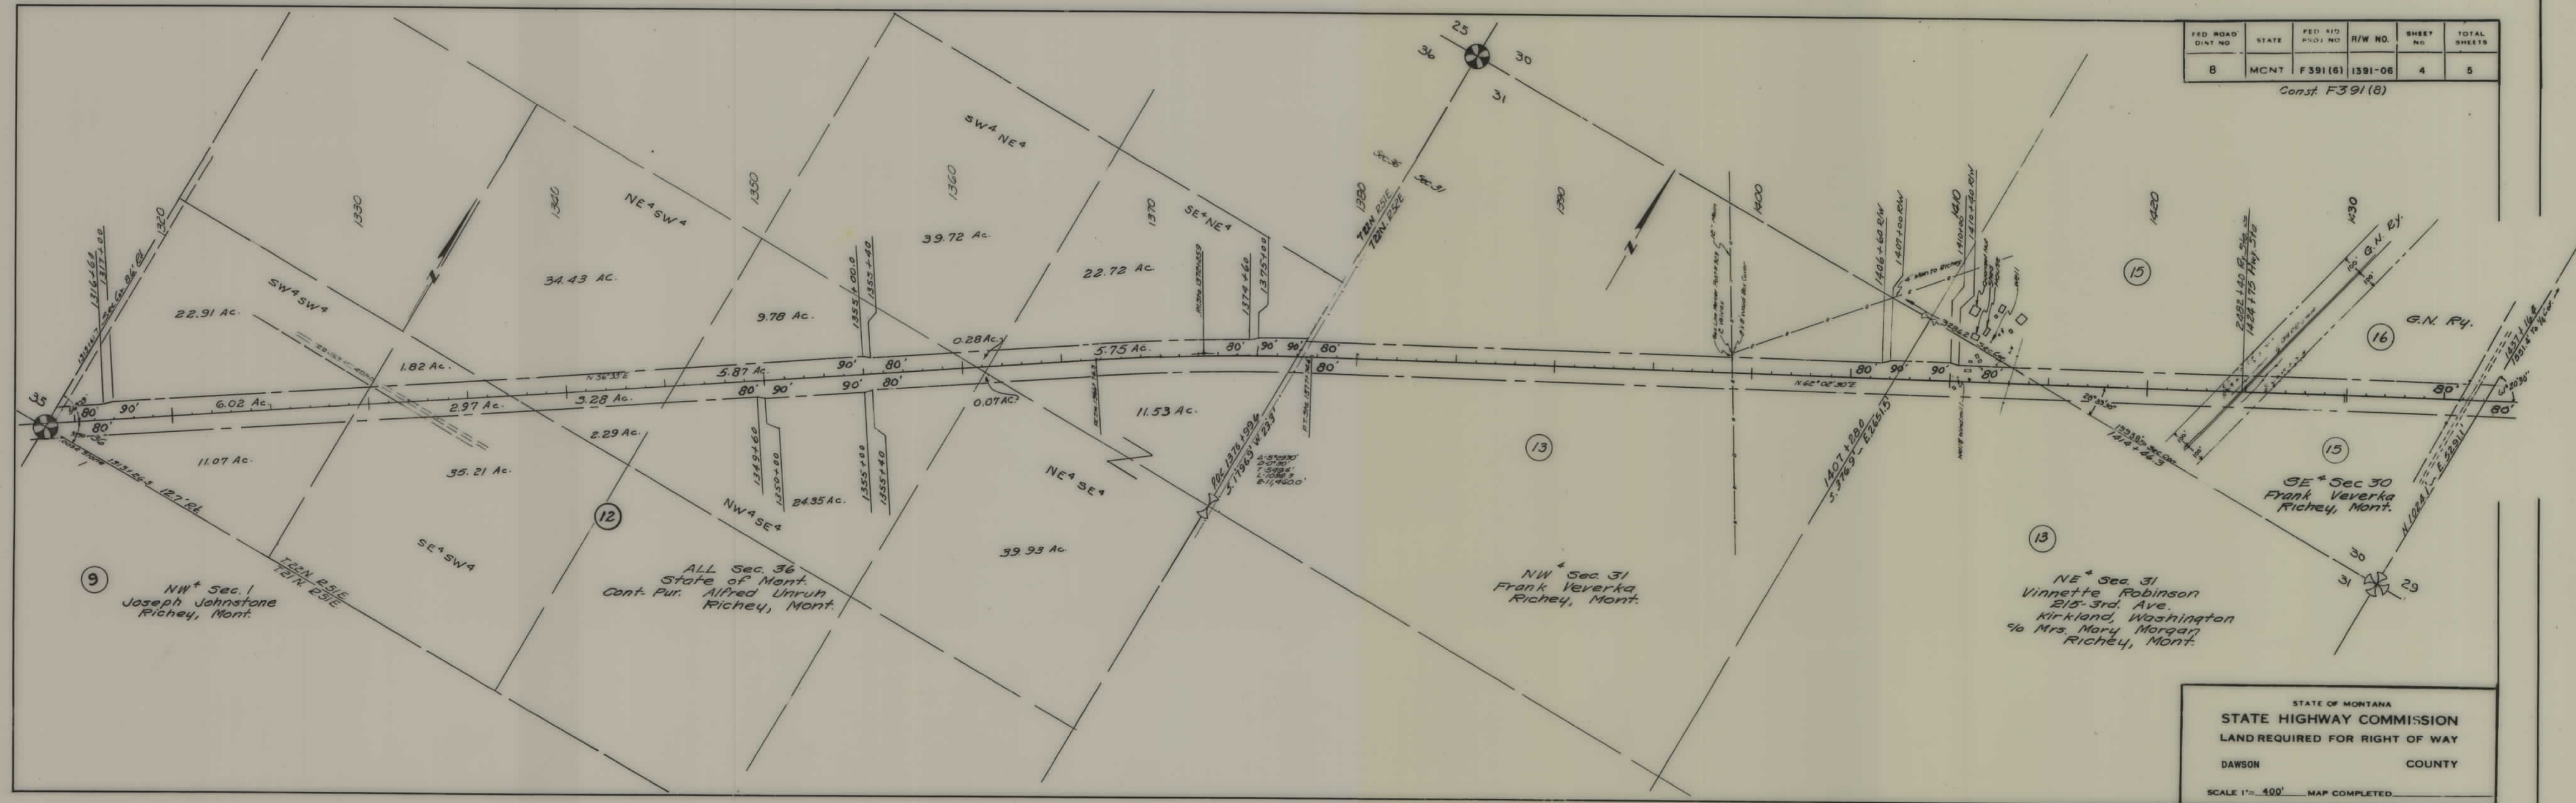

FED. ROAD DIST. NO.	STATE	FED. AID PROJ. NO.	R/W NO.	SHEET NO.	TOTAL SHEETS
8	MONT.	F 391(6)	1391-06	5	5

Const. F391(8)

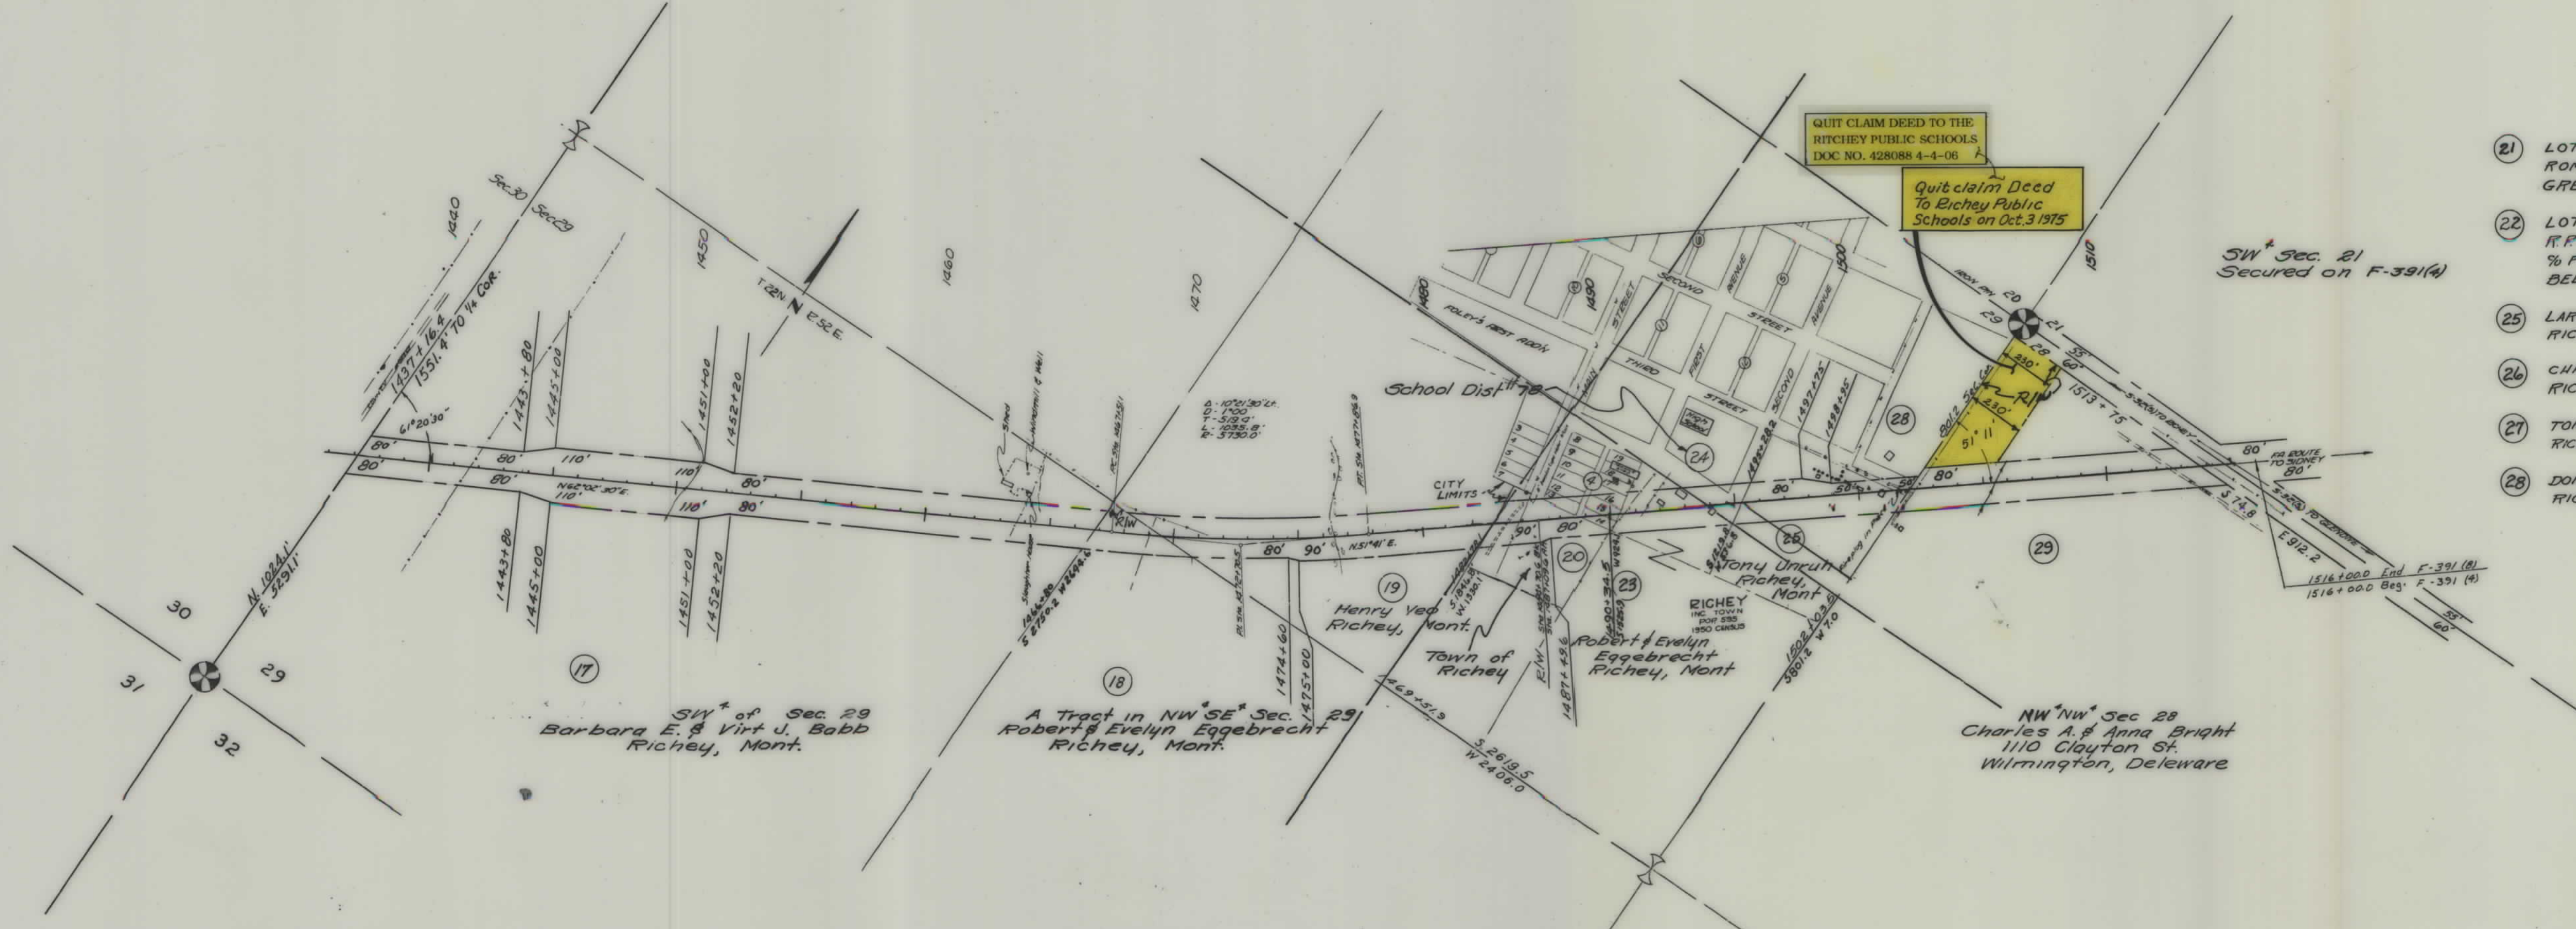

- 21 LOTS 11, 12, 13, 14, 15, 16 - BLOCK 4 ROMAN CATHOLIC BISHOP GREAT FALLS, MONT.
- 22 LOT 17 - BLOCK 4 R.F. & MAGDELEN FOLEY % FOLEY'S BELLVUE FLOWER SHOP BELLVUE, WASHINGTON
- 25 LARS N. OLSON RICHEY, MONT.
- 26 CHRISTINE SCHECK RICHEY, MONT.
- 27 TONY UNRUH RICHEY, MONT.
- 28 DONALD R. & PHYLLIS M. LEAR RICHEY, MONT.

STATE OF MONTANA
 STATE HIGHWAY COMMISSION
 LAND REQUIRED FOR RIGHT OF WAY
 DAWSON COUNTY
 SCALE 1"= 400' MAP COMPLETED