

PLANS

NOT

TO


SCALE

STATE	PROJECT NO.	SHEET NO.	TOTAL SHEETS
MONTANA	RS 382-1(2)1	2	6

SW⁴ SE⁴ SEC. 19

NW⁴ NE⁴ SEC. 30

SW⁴NE⁴ SEC. 30

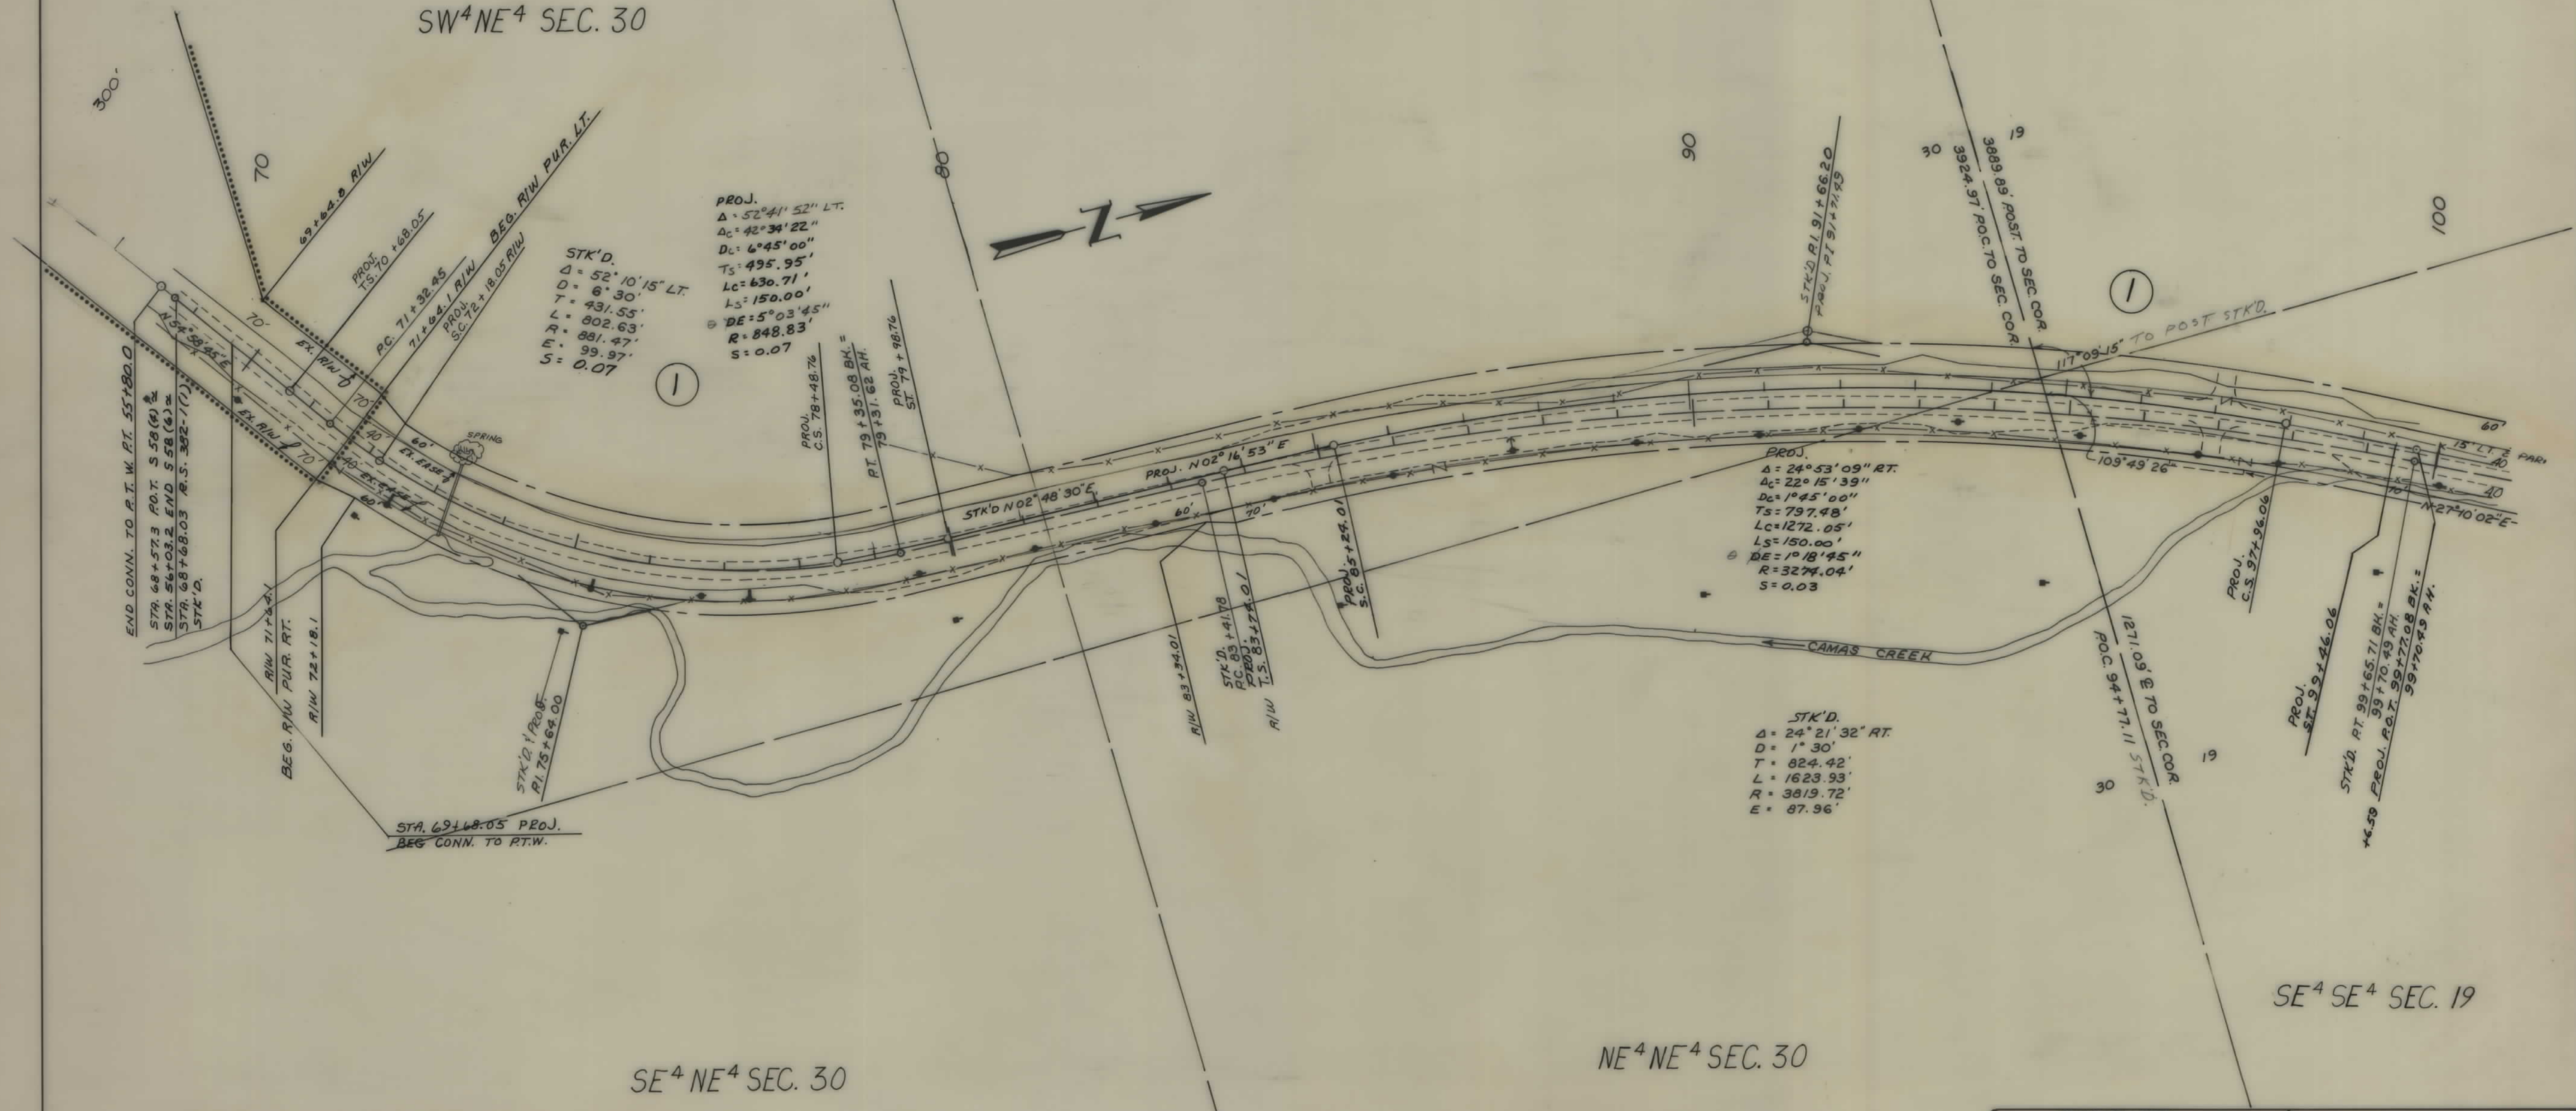


SE⁴ SE⁴ SEC. 19

NE⁴ NE⁴ SEC. 30

BACKSLOPE LIMITS INCLUDE ROUNDING CONSTRUCTION LIMITS TOP OF CUT _____ TOE OF FILL _____		STATE OF MONTANA DEPARTMENT OF HIGHWAYS LAND REQUIRED FOR RIGHT OF WAY SANDERS COUNTY SCALE 1" = 100' MAP COMPLETED _____	
MAP TRANS. TO R/W	_____		
MAP REVISED 6-17-89	_____		
APPROVAL	2-26-89		


STATE	PROJECT NO.	SHEET NO.	TOTAL SHEET
MONTANA	RS 382-1(2)1	4	6

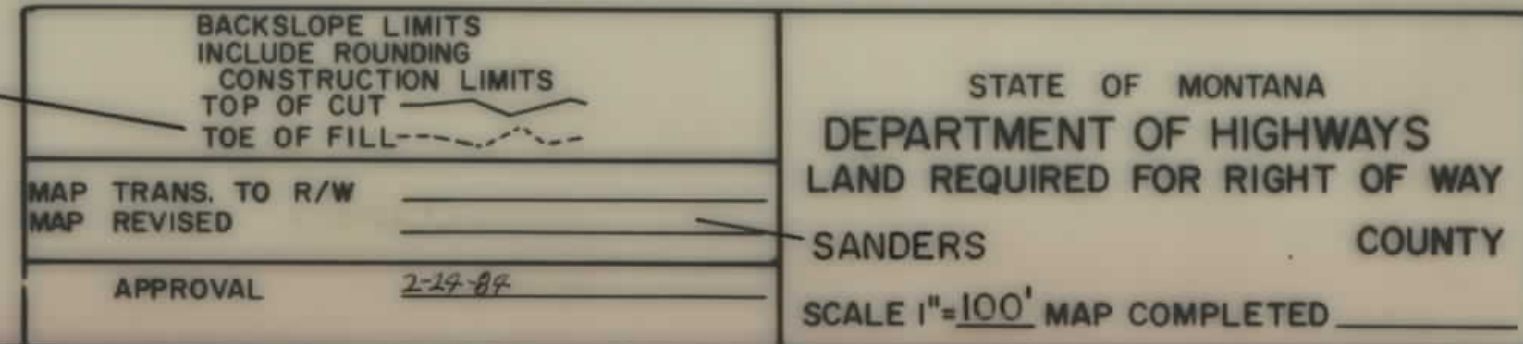

PERMA CANYON

LOT 3 SEC. 18
(35.29 AC.)

SE⁴ SW⁴ SEC 18

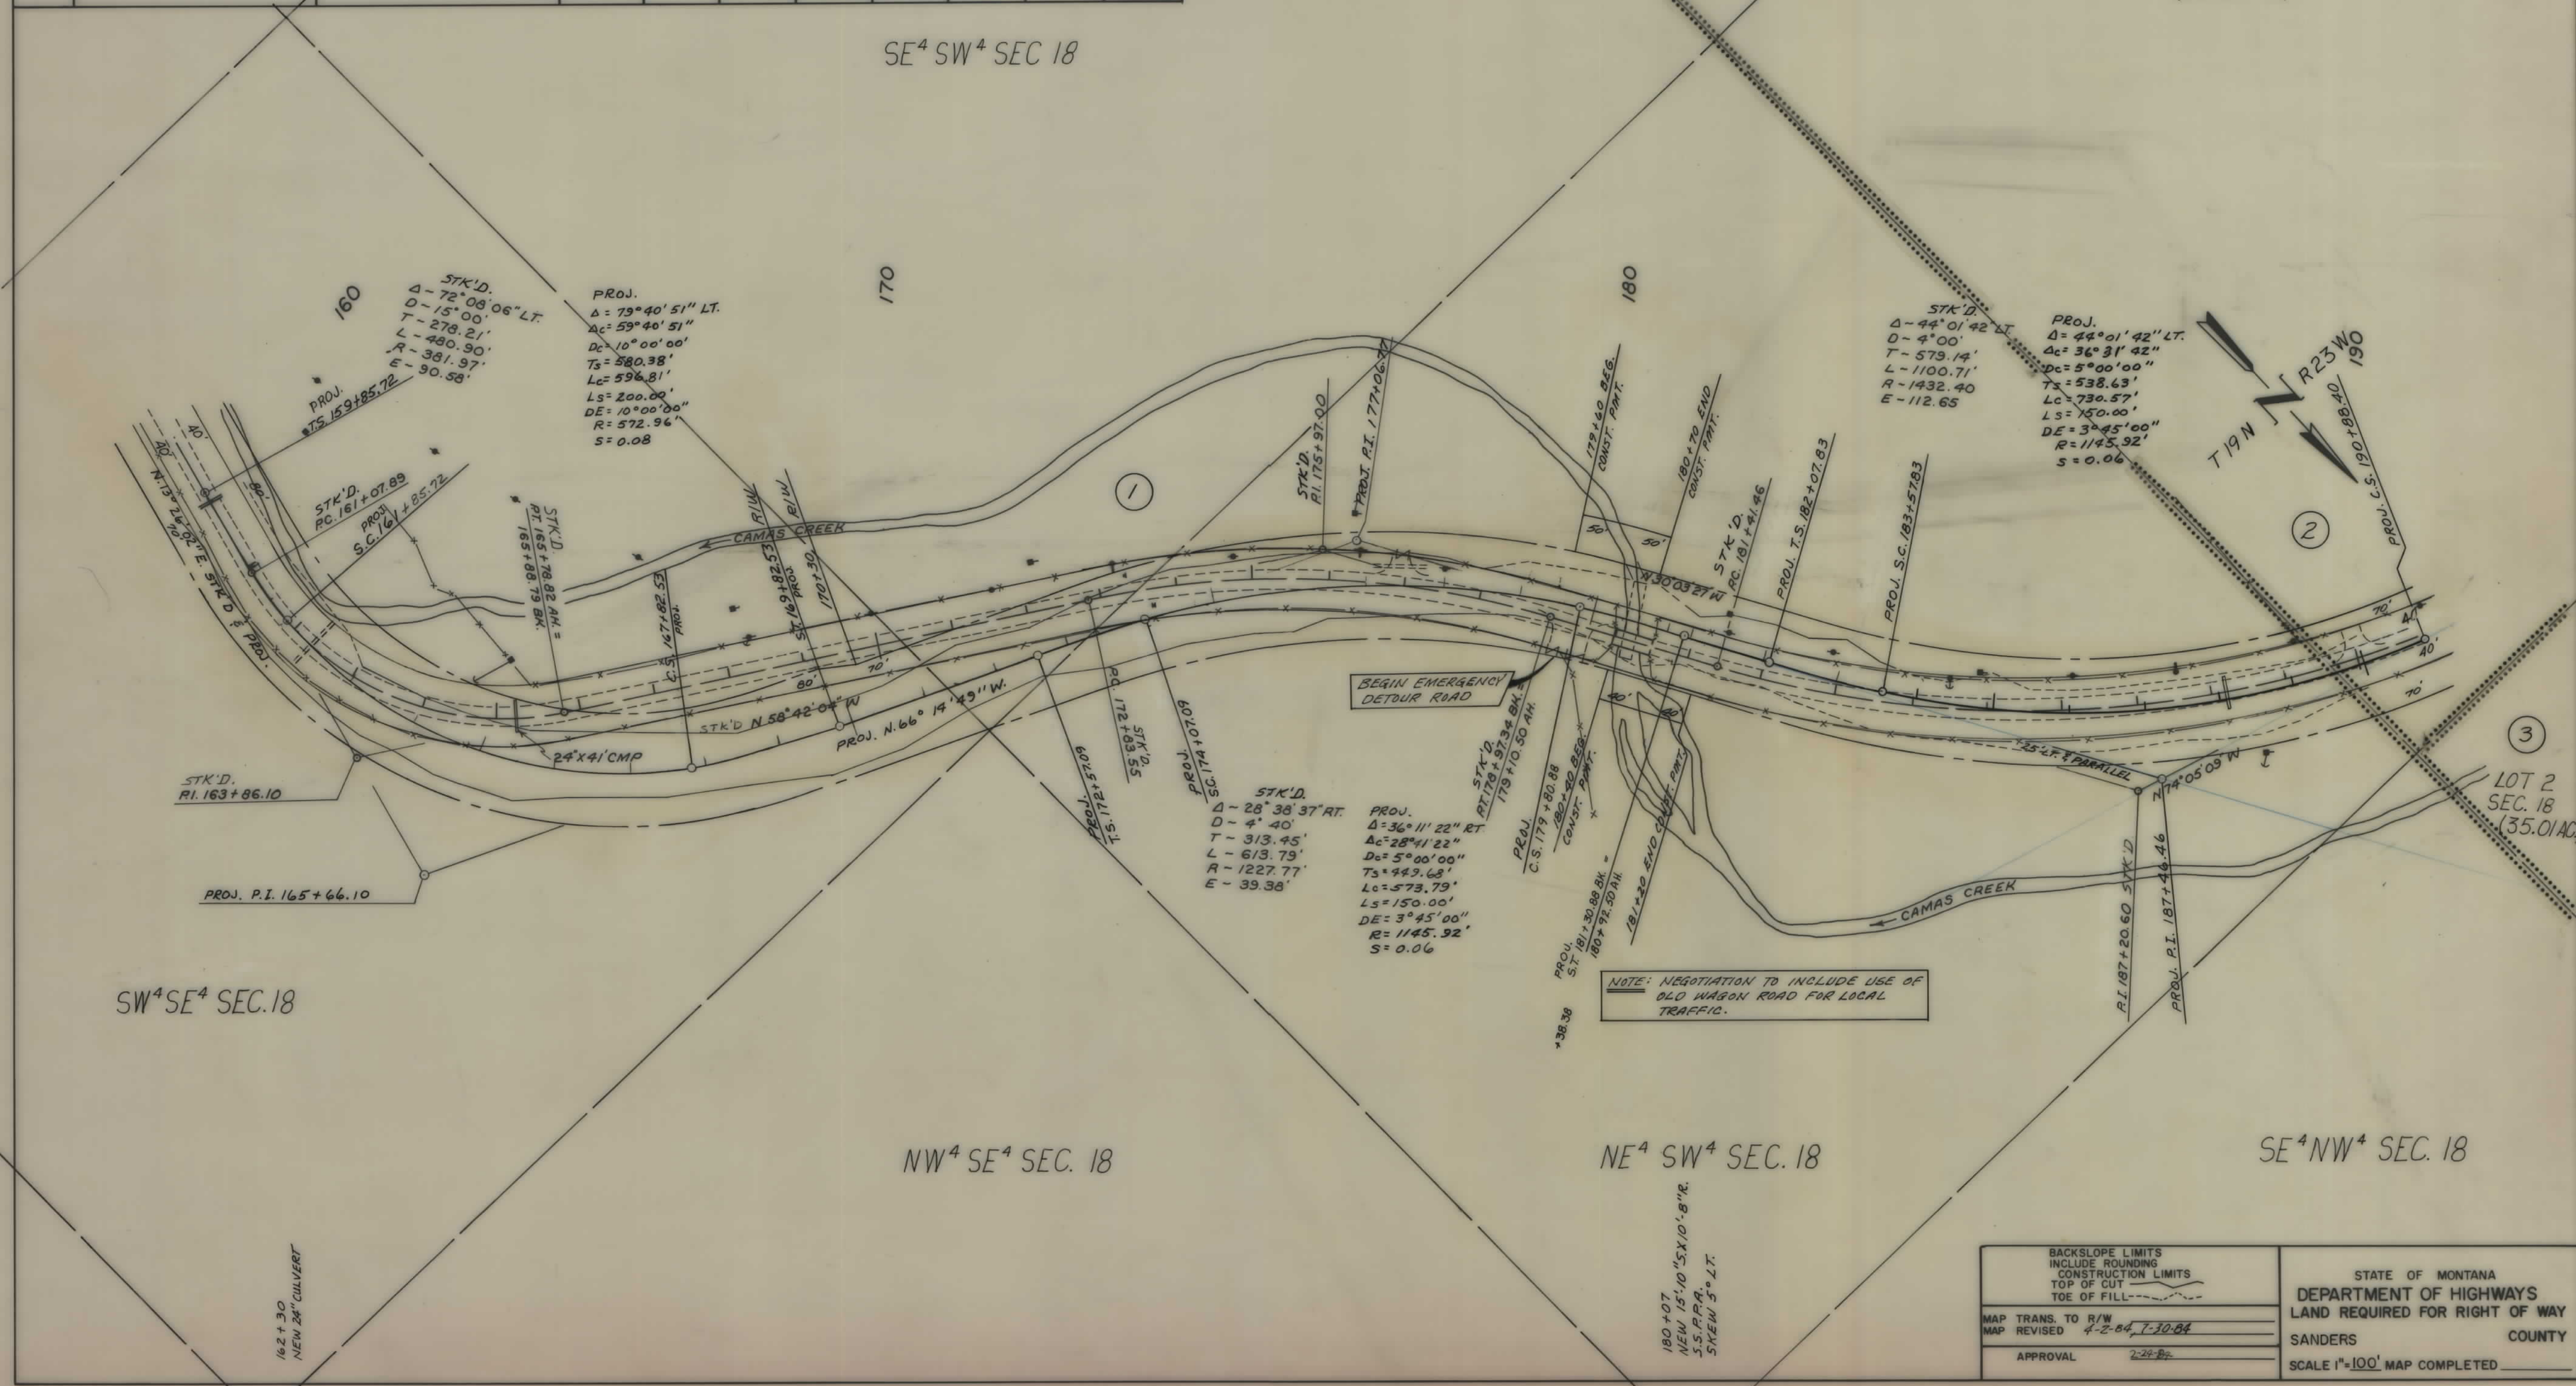SW⁴SE⁴ SEC. 18

NW⁴ SE⁴ SEC. 18

NE⁴ SW⁴ SEC. 18

SE⁴NW⁴ SEC. 18

BACKSLOPE LIMITS INCLUDE ROUNDING CONSTRUCTION LIMITS TOP OF CUT _____ TOE OF FILL _____	STATE OF MONTANA DEPARTMENT OF HIGHWAYS LAND REQUIRED FOR RIGHT OF WAY SANDERS COUNTY SCALE 1"=100' MAP COMPLETED _____
MAP TRANS. TO R/W _____ MAP REVISED <u>4-2-64 7-30-64</u>	
APPROVAL <u>2-28-64</u>	

OWNERSHIPS										
PARCEL	NAME	ADDRESS	TOTAL AREA	GROSS R/W AREA	P.T.W. AREA	AREA TO BE ACQUIRED	REMAINDER LEFT	REMAINDER RIGHT	CONST. PERM. AREA	EASEMENT AREA
2	RITA JOYCE KNERR	BOX 103 CO. RD. 382 PLAINS, MT. 59859		1.47 AC.	0.90 AC.	0.57 AC.				
3	ARCHIE KNERR	" " "		2.03 AC.	1.34 AC.	0.69 AC.			0.09 AC.	
4	RITA JOYCE KNERR	" " "		5.45 AC.	4.71 AC.	0.74 AC.			0.13 AC.	
5	ARCHIE M. KNERR	BOX 68, PERMA, MT. 59857		0.17 AC.		0.17 AC.				0.51 AC.
3A	ARCHIE KNERR									0.06 AC.
4A	RITA JOYCE KNERR									
2 & 4	RITA JOYCE KNERR			6.92 AC.	5.61 AC.	1.31 AC.			0.13 AC.	

STATE	PROJECT NO.	SHEET TOTAL
MONTANA	RS 382-1(2)1	6 6

PERMA CANYON

STK'D. 217+08
P.W.R. LINE X-ING &
2 WIRES-CL. 23'

NE⁴ SE⁴ SEC. 13

SW⁴ NE⁴ SEC. 13

LOT 3 SEC. 18
(35.29 AC.)

T19N R24W
T19N R23W

210

5

4

4

END EMERGENCY
DETOUR ROAD

CORRAL

4A

NOTE: NEGOTIATION TO INCLUDE
USE OF OLD WAGON ROAD
FOR LOCAL TRAFFIC.

STK'D
Δ = 7° 30' 25"
D = 1° 00'
T = 375.89'
L = 370.69'
R = 5729.58'
E = 12.32'

PROJ.
Δ = 7° 30' 25" RT.
D = 0° 30' 00"
T = 751.77'
L = 1501.39'
R = 11459.16'
E = 24.63'

NOTE: NEGOTIATION TO INCLUDE USE
OF OLD WAGON ROAD FOR
LOCAL TRAFFIC.

LOT 2 SEC. 18
(35.01 AC.)

SE⁴ NW⁴ SEC. 18

SE⁴ NE⁴ SEC. 13

NE⁴ NE⁴ SEC. 13

NW⁴ NE⁴ SEC. 13

BACKSLOPE LIMITS INCLUDE ROUNDING CONSTRUCTION LIMITS TOP OF CUT TOE OF FILL	STATE OF MONTANA DEPARTMENT OF HIGHWAYS LAND REQUIRED FOR RIGHT OF WAY SANDERS COUNTY SCALE 1"=100' MAP COMPLETED
MAP TRANS. TO R/W MAP REVISED 4-2-84 9-17-84, 7-20-84 11-12-86	
APPROVAL 2-22-84	