

PLANS


NOT

TO

SCALE

OWNERSHIPS									
PARCEL	NAME	ADDRESS	TOTAL AREA	GROSS 1/4 AREA	P.T.W. AREA	AREA TO BE ACQUIRED	REMAINDER		CONST. PERMIT AREA
9	GEORGE C. MILLER	HARDIN, MONTANA	1,280.00 AC.	15.77 AC.	0.26 AC.	15.51 AC.	77.99 AC.	1,186.24 AC.	
10	GEORGE E. & NANCY C. LUTHER	BIG HORN, MONTANA	2,180.1	21.50 "	5.90 "	15.60 "			
11	GEORGE E. & NANCY C. LUTHER	BIG HORN, MT.							3.3 AC.

FED. ROAD DIST. NO.	STATE	FED. AID PROJECT NO.	CONST. NO.	R/W NO.	STATE NO.	SHEET NO.	TOTAL SHEETS
8	MONT.					1	1

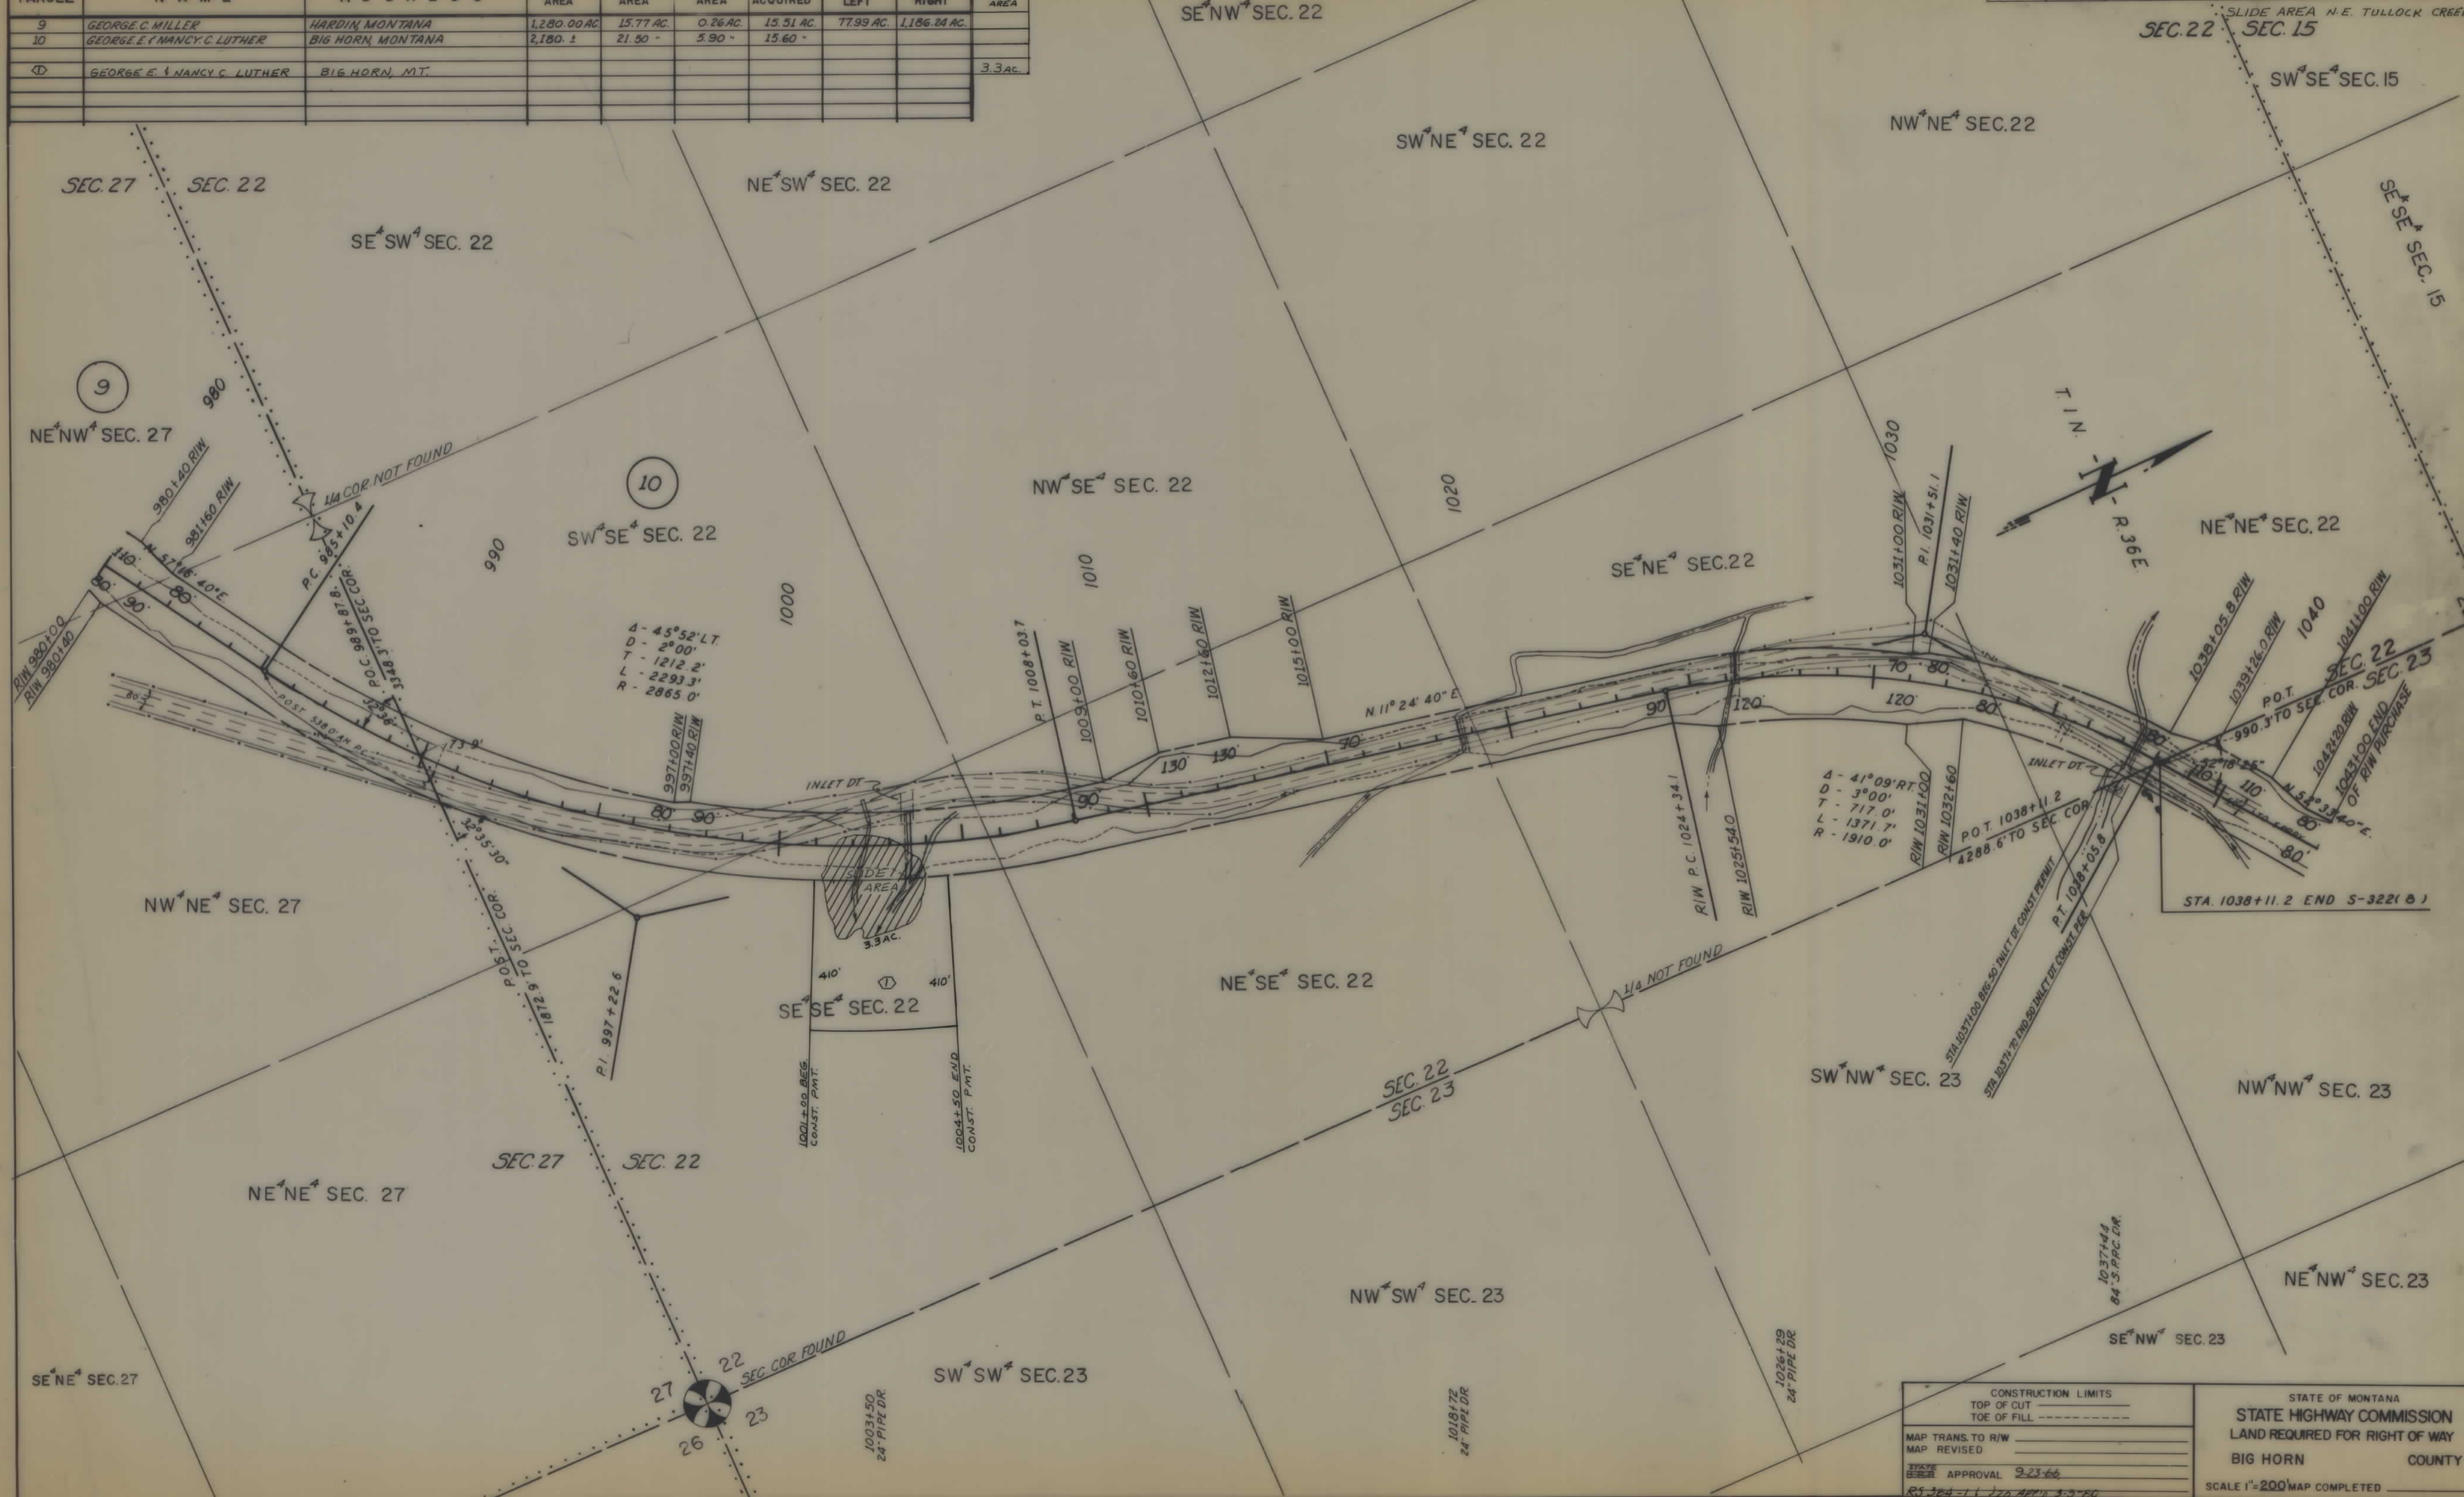

CONSTRUCTION LIMITS		STATE OF MONTANA	
TOP OF CUT		STATE HIGHWAY COMMISSION	
TOE OF FILL		LAND REQUIRED FOR RIGHT OF WAY	
MAP TRANS. TO R/W		BIG HORN COUNTY	
MAP REVISED		SCALE 1"=200'	
STATE APPROVAL 9-23-66		MAP COMPLETED	
R5-384-1 (7) 20			