

PLANS

NOT

TO

SCALE



FED. ROAD DIST. NO.	STATE OF	FED. AID PROJECT NUMBERS	STATE	SHEET	TOTAL
CONST. NO.	NO.	R/W NO.	NO.	NO.	SHEETS
8	MONTANA	R.S.-399(10)	3399-10	1	8

MELSTONE-MOSBY

STATE OF MONTANA
STATE HIGHWAY COMMISSION
RIGHT OF WAY PLAN OF
FEDERAL AID PROJECT NO. **R.S.-399(10) R/W**
R.S.-399(1) CONST.
MELSTONE-MOSBY

7.195 MILES

INDEX		
PARCEL NO.	OWNERSHIPS	SHEET NO.
1	FLORENCE E. WILKINSON	2
2	U.S.A.	2
3 & 5	DOROTHY A. BENSON STENSVAD, ET. AL.	2, 3, 4
4 & 7, 7A	U.S.A.	3, 4, 5
6	DOROTHY A. BENSON STENSVAD	4
8	FRASER LAND & LIVESTOCK CO. INC.	5
9	R.B. FRASER	5, 6
10	U.S.A.	5, 6, 7
11	HAROLD & HAROLD L. STENSVAD	7
12	LEWIS C. CHRISTENSEN	7, 8
3A, 3B, 5A, 6A	DOROTHY A. BENSON STENSVAD, ET AL	3, 4, 5, 6

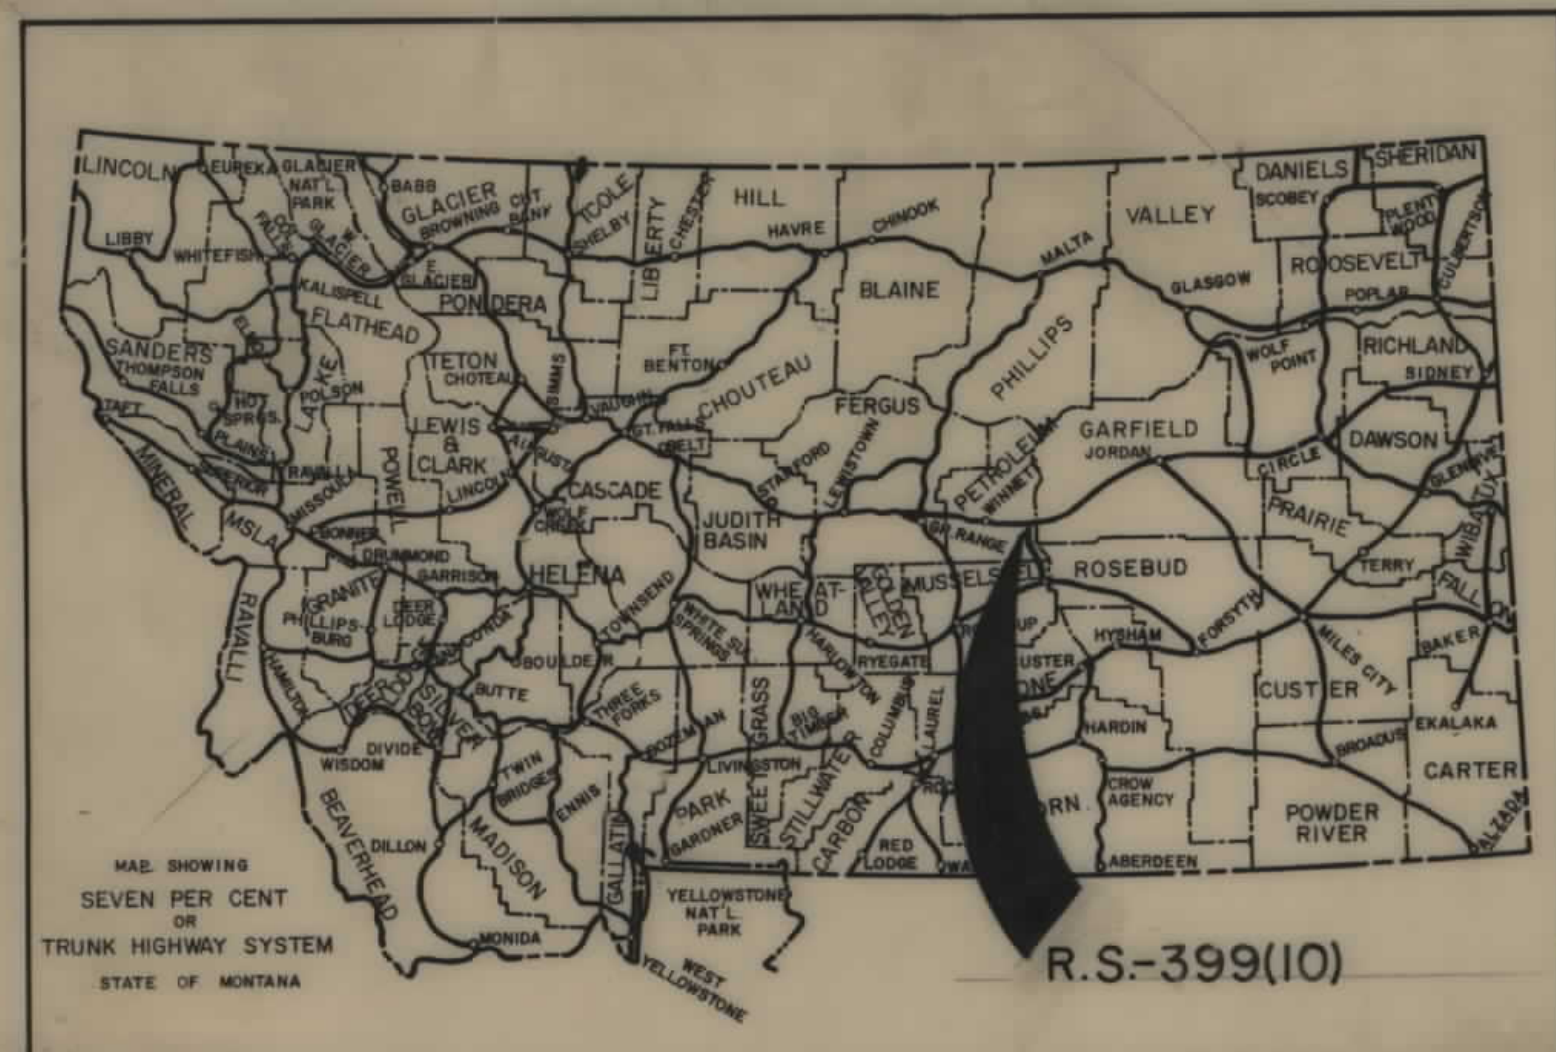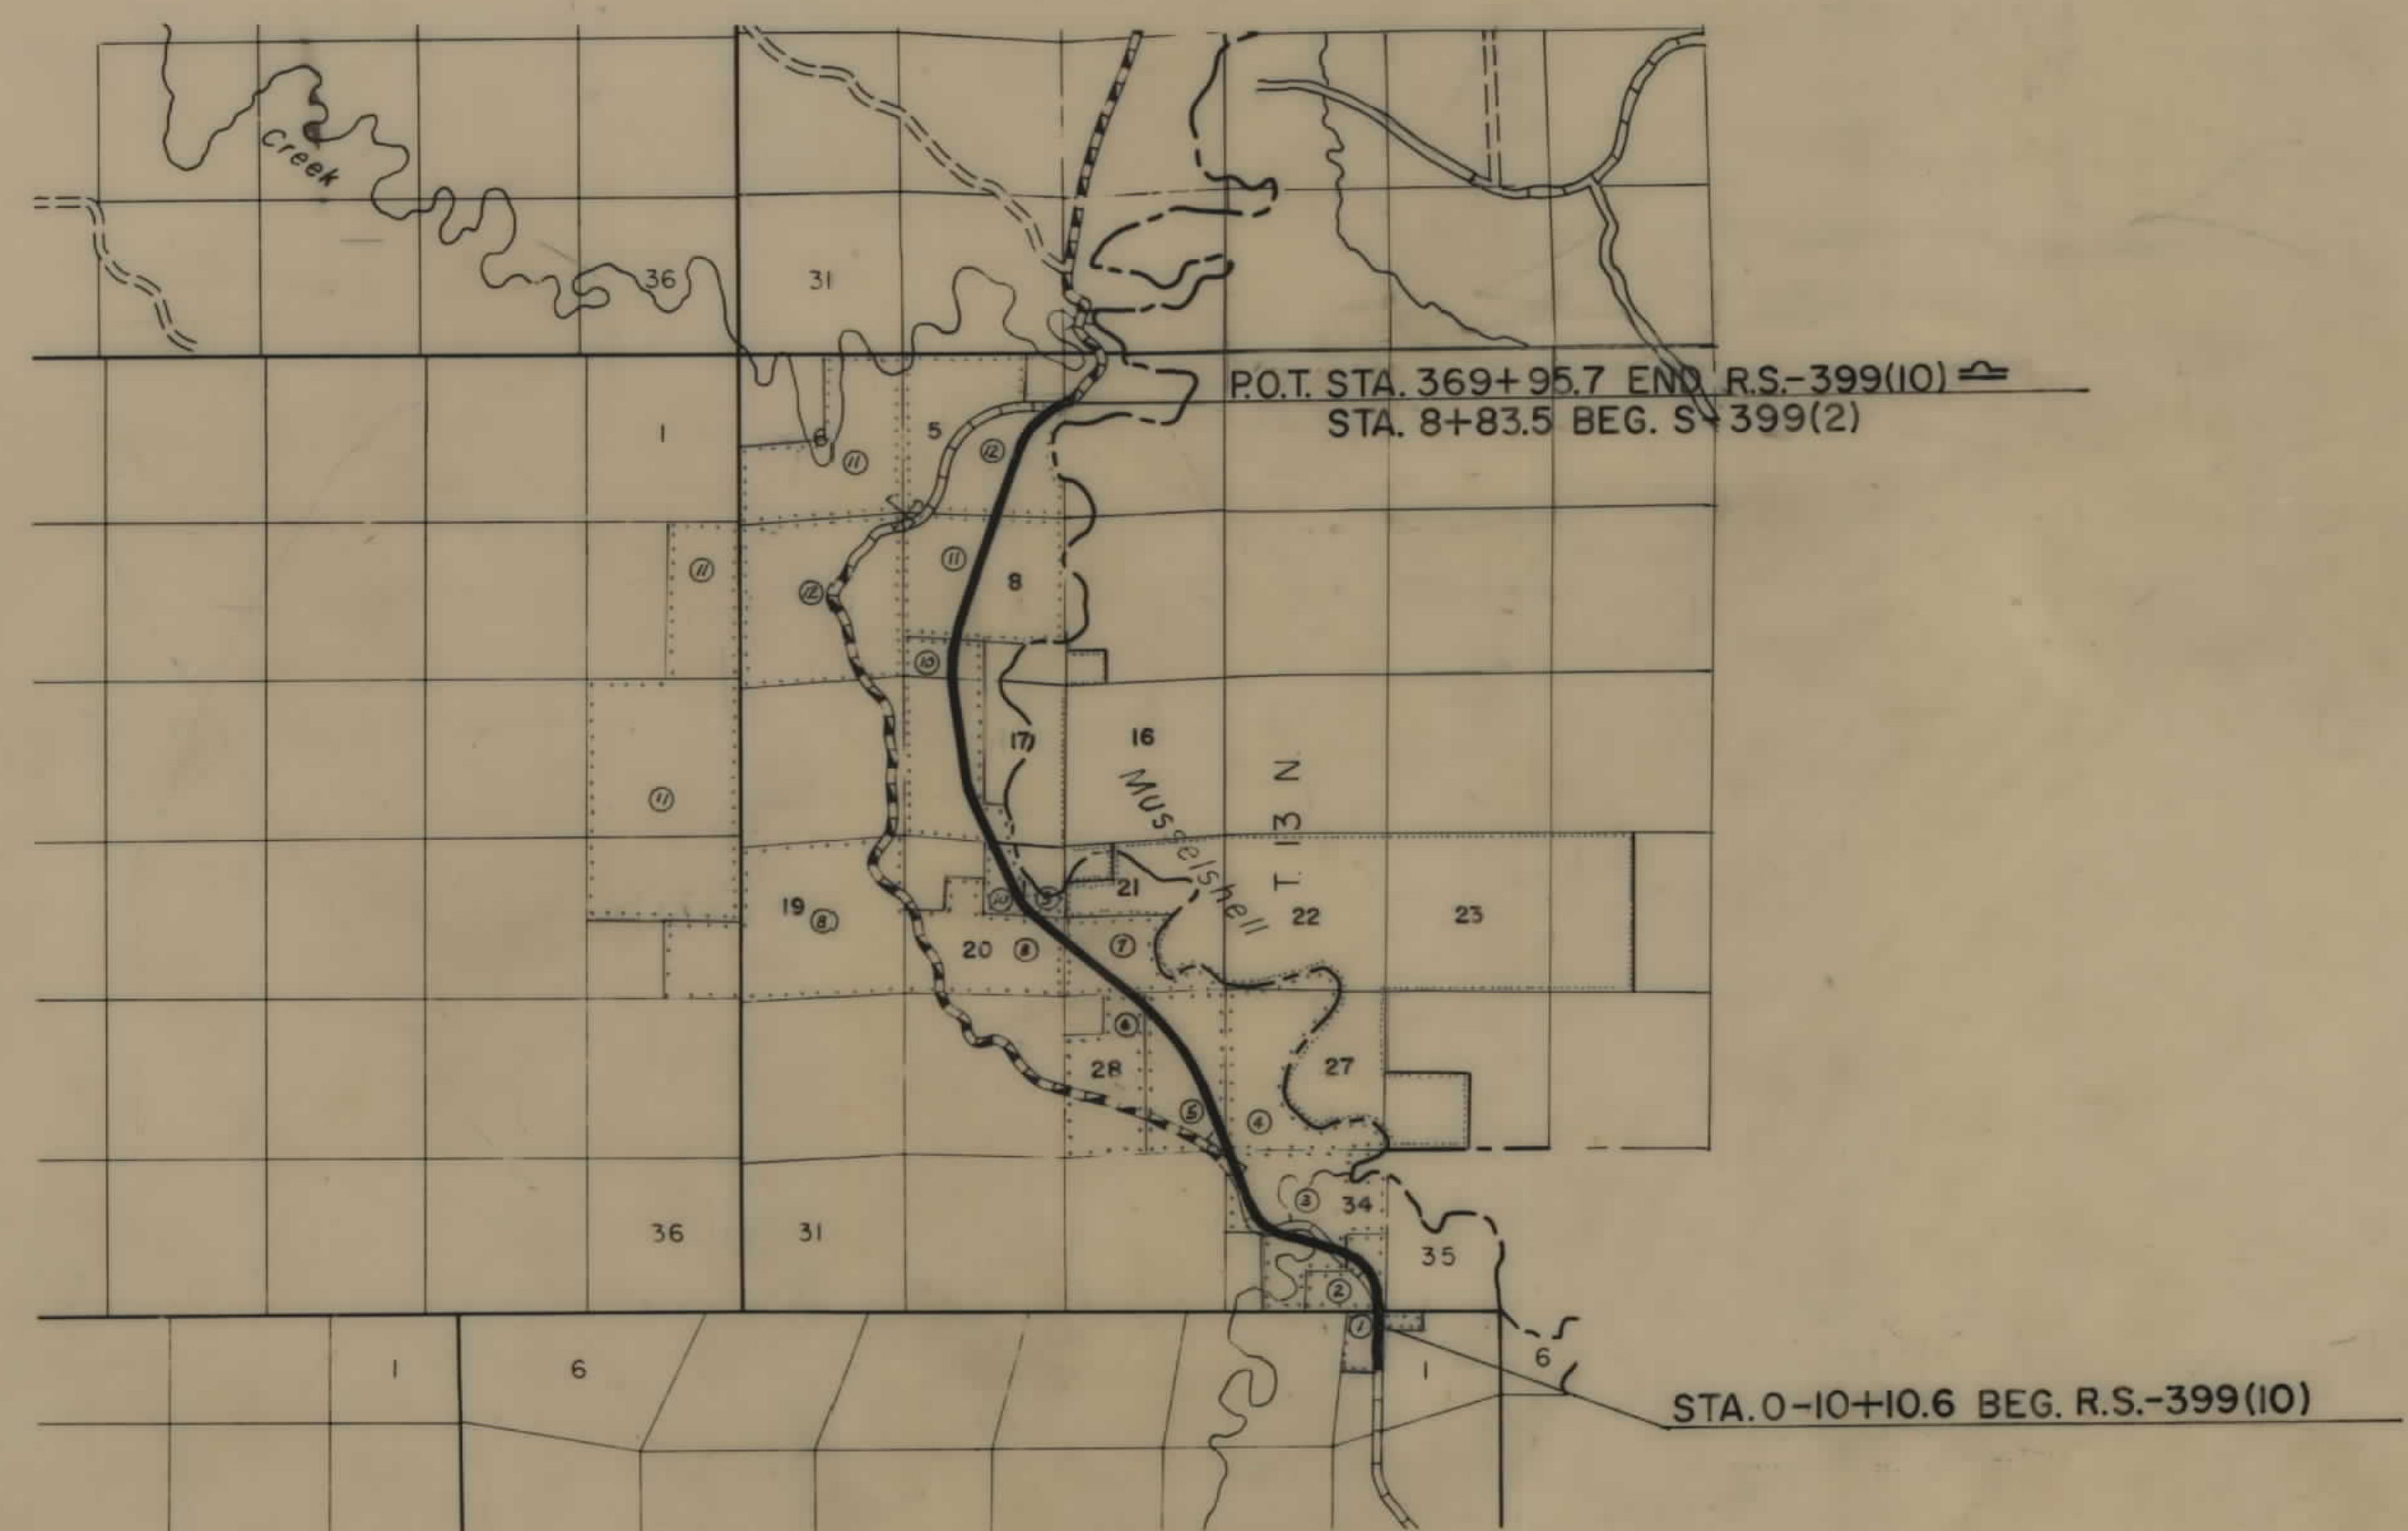


CONVENTIONAL SIGNS	
RIGHT OF WAY LINE	---
CENTERLINE (C) OR PROJECTED LINE	---
ST'D. CENTERLINE	---
PARCEL NUMBER	②
OWNERSHIP BOUNDARY	---
R/W USE EXISTING R/W LT. OR RT.	---
PRESENT TRAVELED WAY (RT.W.)	---
R/W LINE FENCED	---
RAILROAD R/W	---
CONSTRUCTION LIMITS	CUT --- FILL ---
FENCE LINE	---
CONTROL OF ACCESS WITH FENCE	---
CONTROL OF ACCESS WITHOUT FENCE	---
GATE IN FENCE	---
CATTLE GUARD=24'	---
STATE & NATIONAL BORDER LINES	---
CITY OR TOWN LIMITS LINE	---
COUNTY LINE	---
RESERVATION LINE	---
TOWNSHIP & SECTION LINE	---
1/2 SECTION LINE	---
1/4 SECTION LINE	---
SECTION CORNER	FOUND UNFOUND
1/4 SECTION COR.	---
1/16 SECTION COR.	---
CENTER OF SECTION	---
TELEPHONE OR TELEGRAPH POLES IN PLACE	---
POWER POLES IN PLACE	---
TEL. OR TEL. OR POWER POLES TO BE MOVED	---
NEW PIPES	---
OLD PIPES IN PLACE	---
OUTLET DITCH	---
INLET DITCH	---
DITCHES	---
CHANNEL CHANGES	CH. CH. ---
BRIDGE	---
RAILROADS	---

STATE HIGHWAY COMMISSION OF MONTANA	
APPROVED:	
<i>Nov. 2</i> 19 <i>70</i> <i>Lewis M. Chittim</i> STATE HIGHWAY ENGINEER	
U.S. DEPARTMENT OF TRANSPORTATION FEDERAL HIGHWAY ADMINISTRATION	
APPROVED:	DATE
DIVISION ENGINEER	

10-21-74
7-29-71
P.E. 5399(3)


OWNERSHIPS									
PARCEL	NAME	ADDRESS	TOTAL AREA	GROSS R/W AREA	P.T.W. AREA	AREA TO BE ACQUIRED	REMAINDER		EASE AREA
							LEFT	RIGHT	
3	DOROTHY A. BENSON STENSVAAD ET. AL.	C/O JOHN A. BENSON MELSTONE, MONTANA		24.6 AC.	1.2 AC.	23.4 AC.			
4	U.S.A. (B.L.M.)	WASHINGTON, D.C.		1.9 AC.	0	1.9 AC.			
5	DOROTHY A. BENSON STENSVAAD	C/O JOHN A. BENSON MELSTONE, MONTANA	SEE SHEET #						
3A	D.A. BENSON STENSVAAD ET. AL.	C/O J.A. BENSON, MELSTONE, MONT.							0.34 AC.
4A	U.S.A. BLM	WASHINGTON, D.C.							0.06 AC.
3B	D.A. BENSON STENSVAAD, ET AL	C/O J.A. BENSON, MELSTONE MT.							0.16 AC.

FED. ROAD DIST. NO.	STATE OF	FED. AID PROJECT NUMBERS	STATE NO.	SHEET NO.	TOTAL SHEETS
8	MONTANA	CONST. NO. R/W NO. R.S.-399 (10)	3399-10	3	8

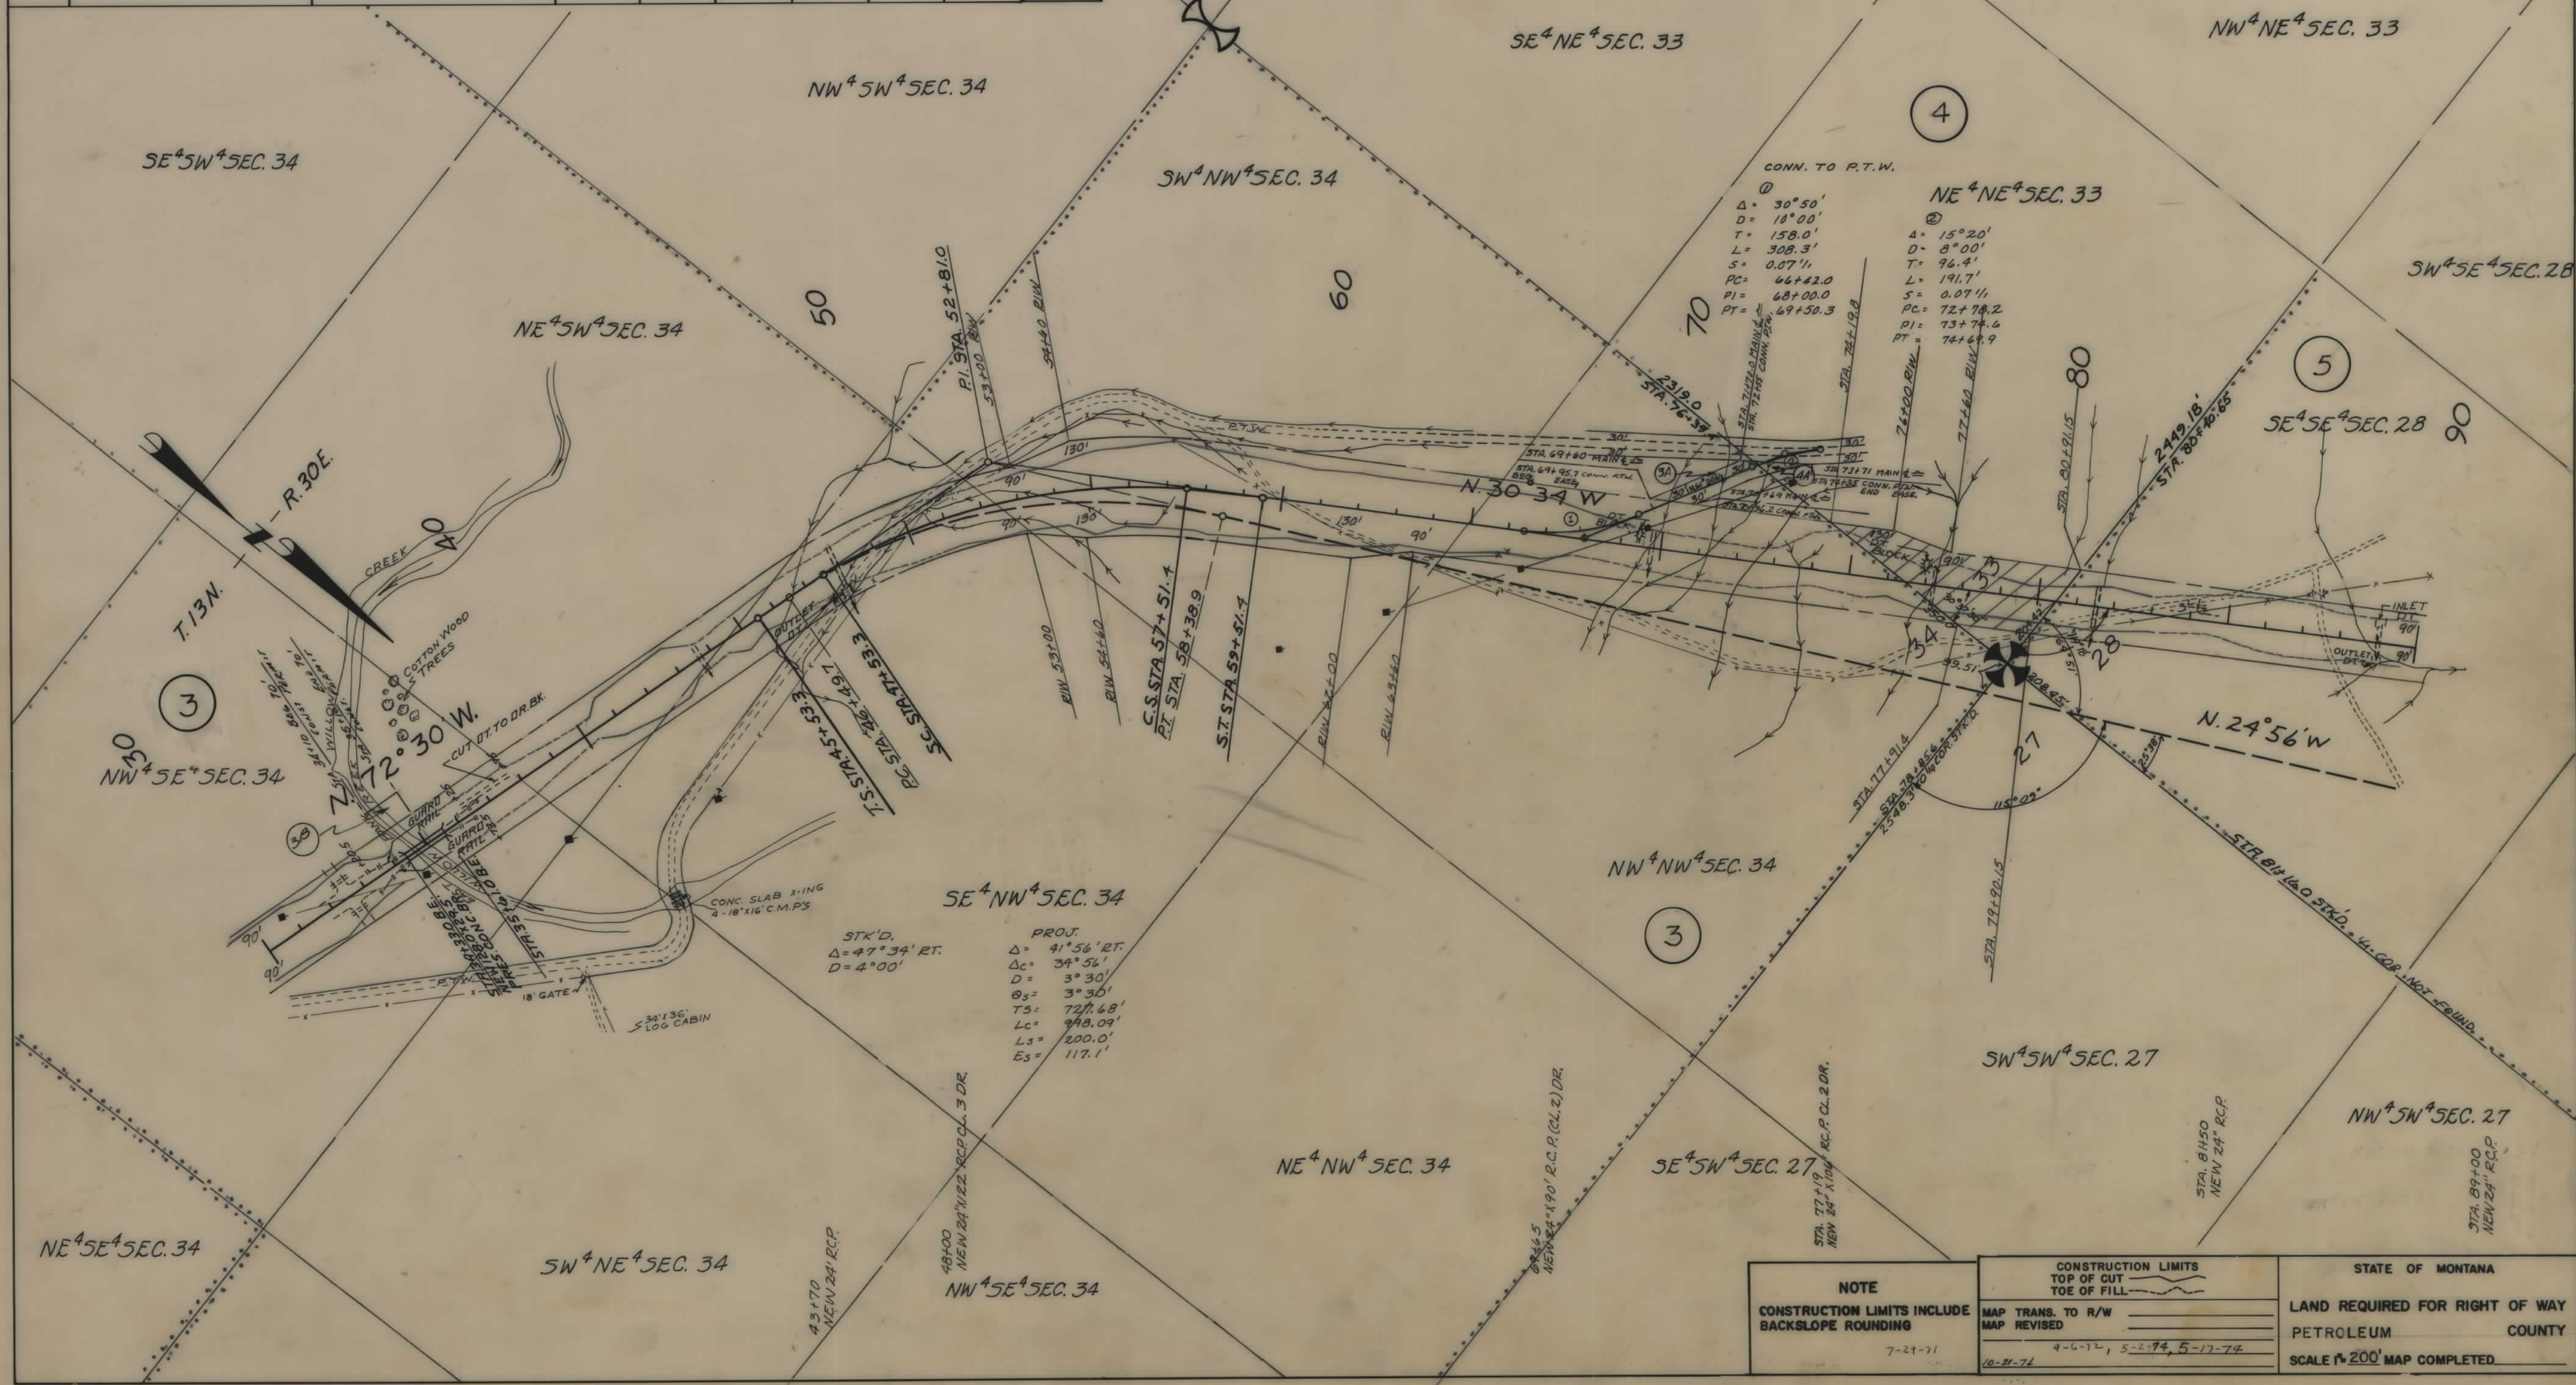

OWNERSHIPS									
PARCEL	NAME	ADDRESS	TOTAL AREA	GROSS R/W AREA	P.T.W. AREA	AREA TO BE ACQUIRED	REMAINDER		CONST. PERMIT AREA
							LEFT	RIGHT	
7	U.S.A. (B.L.M.)			7.7 AC.	0	7.7 AC.			
8	FRASER LAND & LIVESTOCK CO.	BOX 1952, BILLINGS, MONT. 59103	1223.0 AC.	7.4 AC.	0	7.4 AC.	1207.6 AC.	8.0 AC.	0.7 AC.
9	R.B. FRASER	" " " "	313.0 AC.	3.5 AC.	0	3.5 AC.		309.5 AC.	
10	U.S.A. (B.L.M.)	WASHINGTON, D.C.		SEE SHEET # 7					
7A	U.S.A. (B.L.M.)	WASHINGTON, D.C.		0.9 AC.		0.9 AC.			

FED. ROAD DIST. NO.	STATE OF	FED. AID PROJECT NUMBERS		STATE NO.	SHEET NO.	TOTAL SHEETS
		CONST. NO.	R/W NO.			
8	MONTANA		RS-399(10)	3399-10	5	8

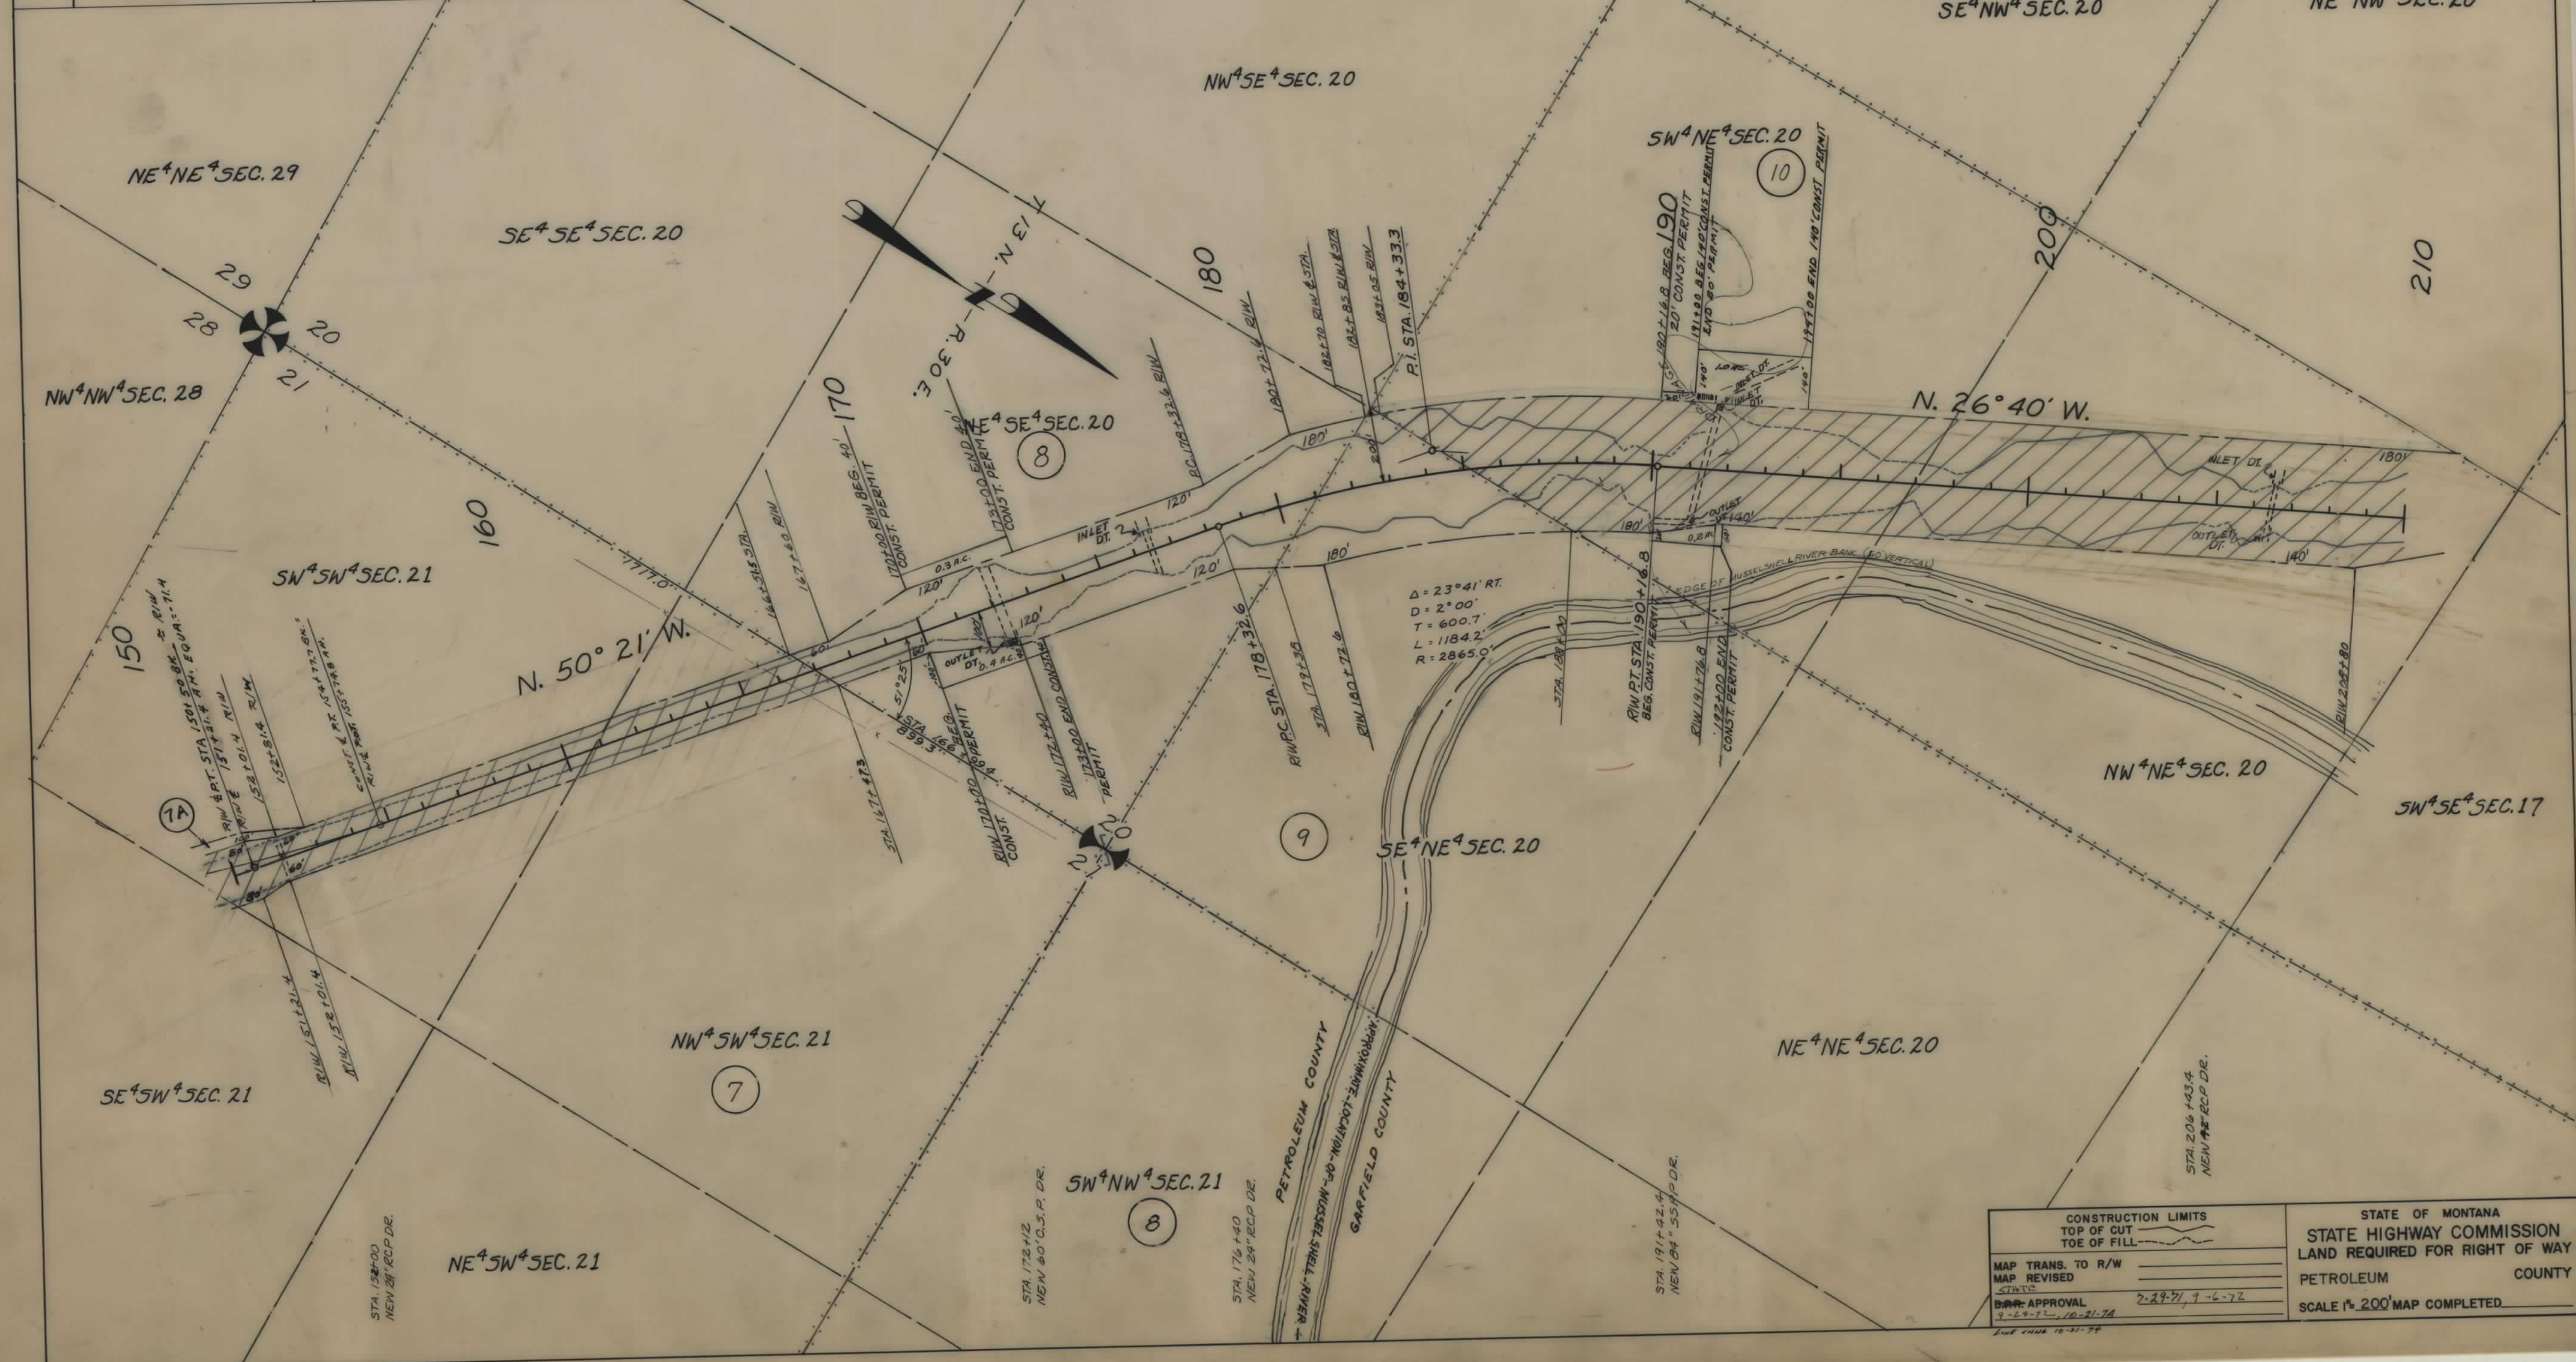

CONSTRUCTION LIMITS		STATE OF MONTANA	
TOP OF CUT		STATE HIGHWAY COMMISSION	
TOE OF FILL		LAND REQUIRED FOR RIGHT OF WAY	
MAP TRANS. TO R/W		PETROLEUM	COUNTY
MAP REVISED		SCALE 1" = 200' MAP COMPLETED	
DATE APPROVAL	2-29-71, 9-6-72		
BY	4-29-71, 10-21-74		

FED. ROAD DIST. NO.	STATE OF	FED. AID PROJECT NUMBERS		STATE NO.	SHEET NO.	TOTAL SHEETS
		CONST NO.	R/W NO.			
8	MONTANA		R.S.: 399(10)	3399-10	6	8

