


PLANS
NOT
TO
SCALE


FED. ROAD DIST. NO.	STATE	FED. AID PROJECT NUMBERS	STATE NO.	SHEET NO.	TOTAL SHEETS
8	MONT.	S-US 386(1)	3386-01	1	3

10TH STREET - MALSTROM AIR FORCE BASE
GREAT FALLS



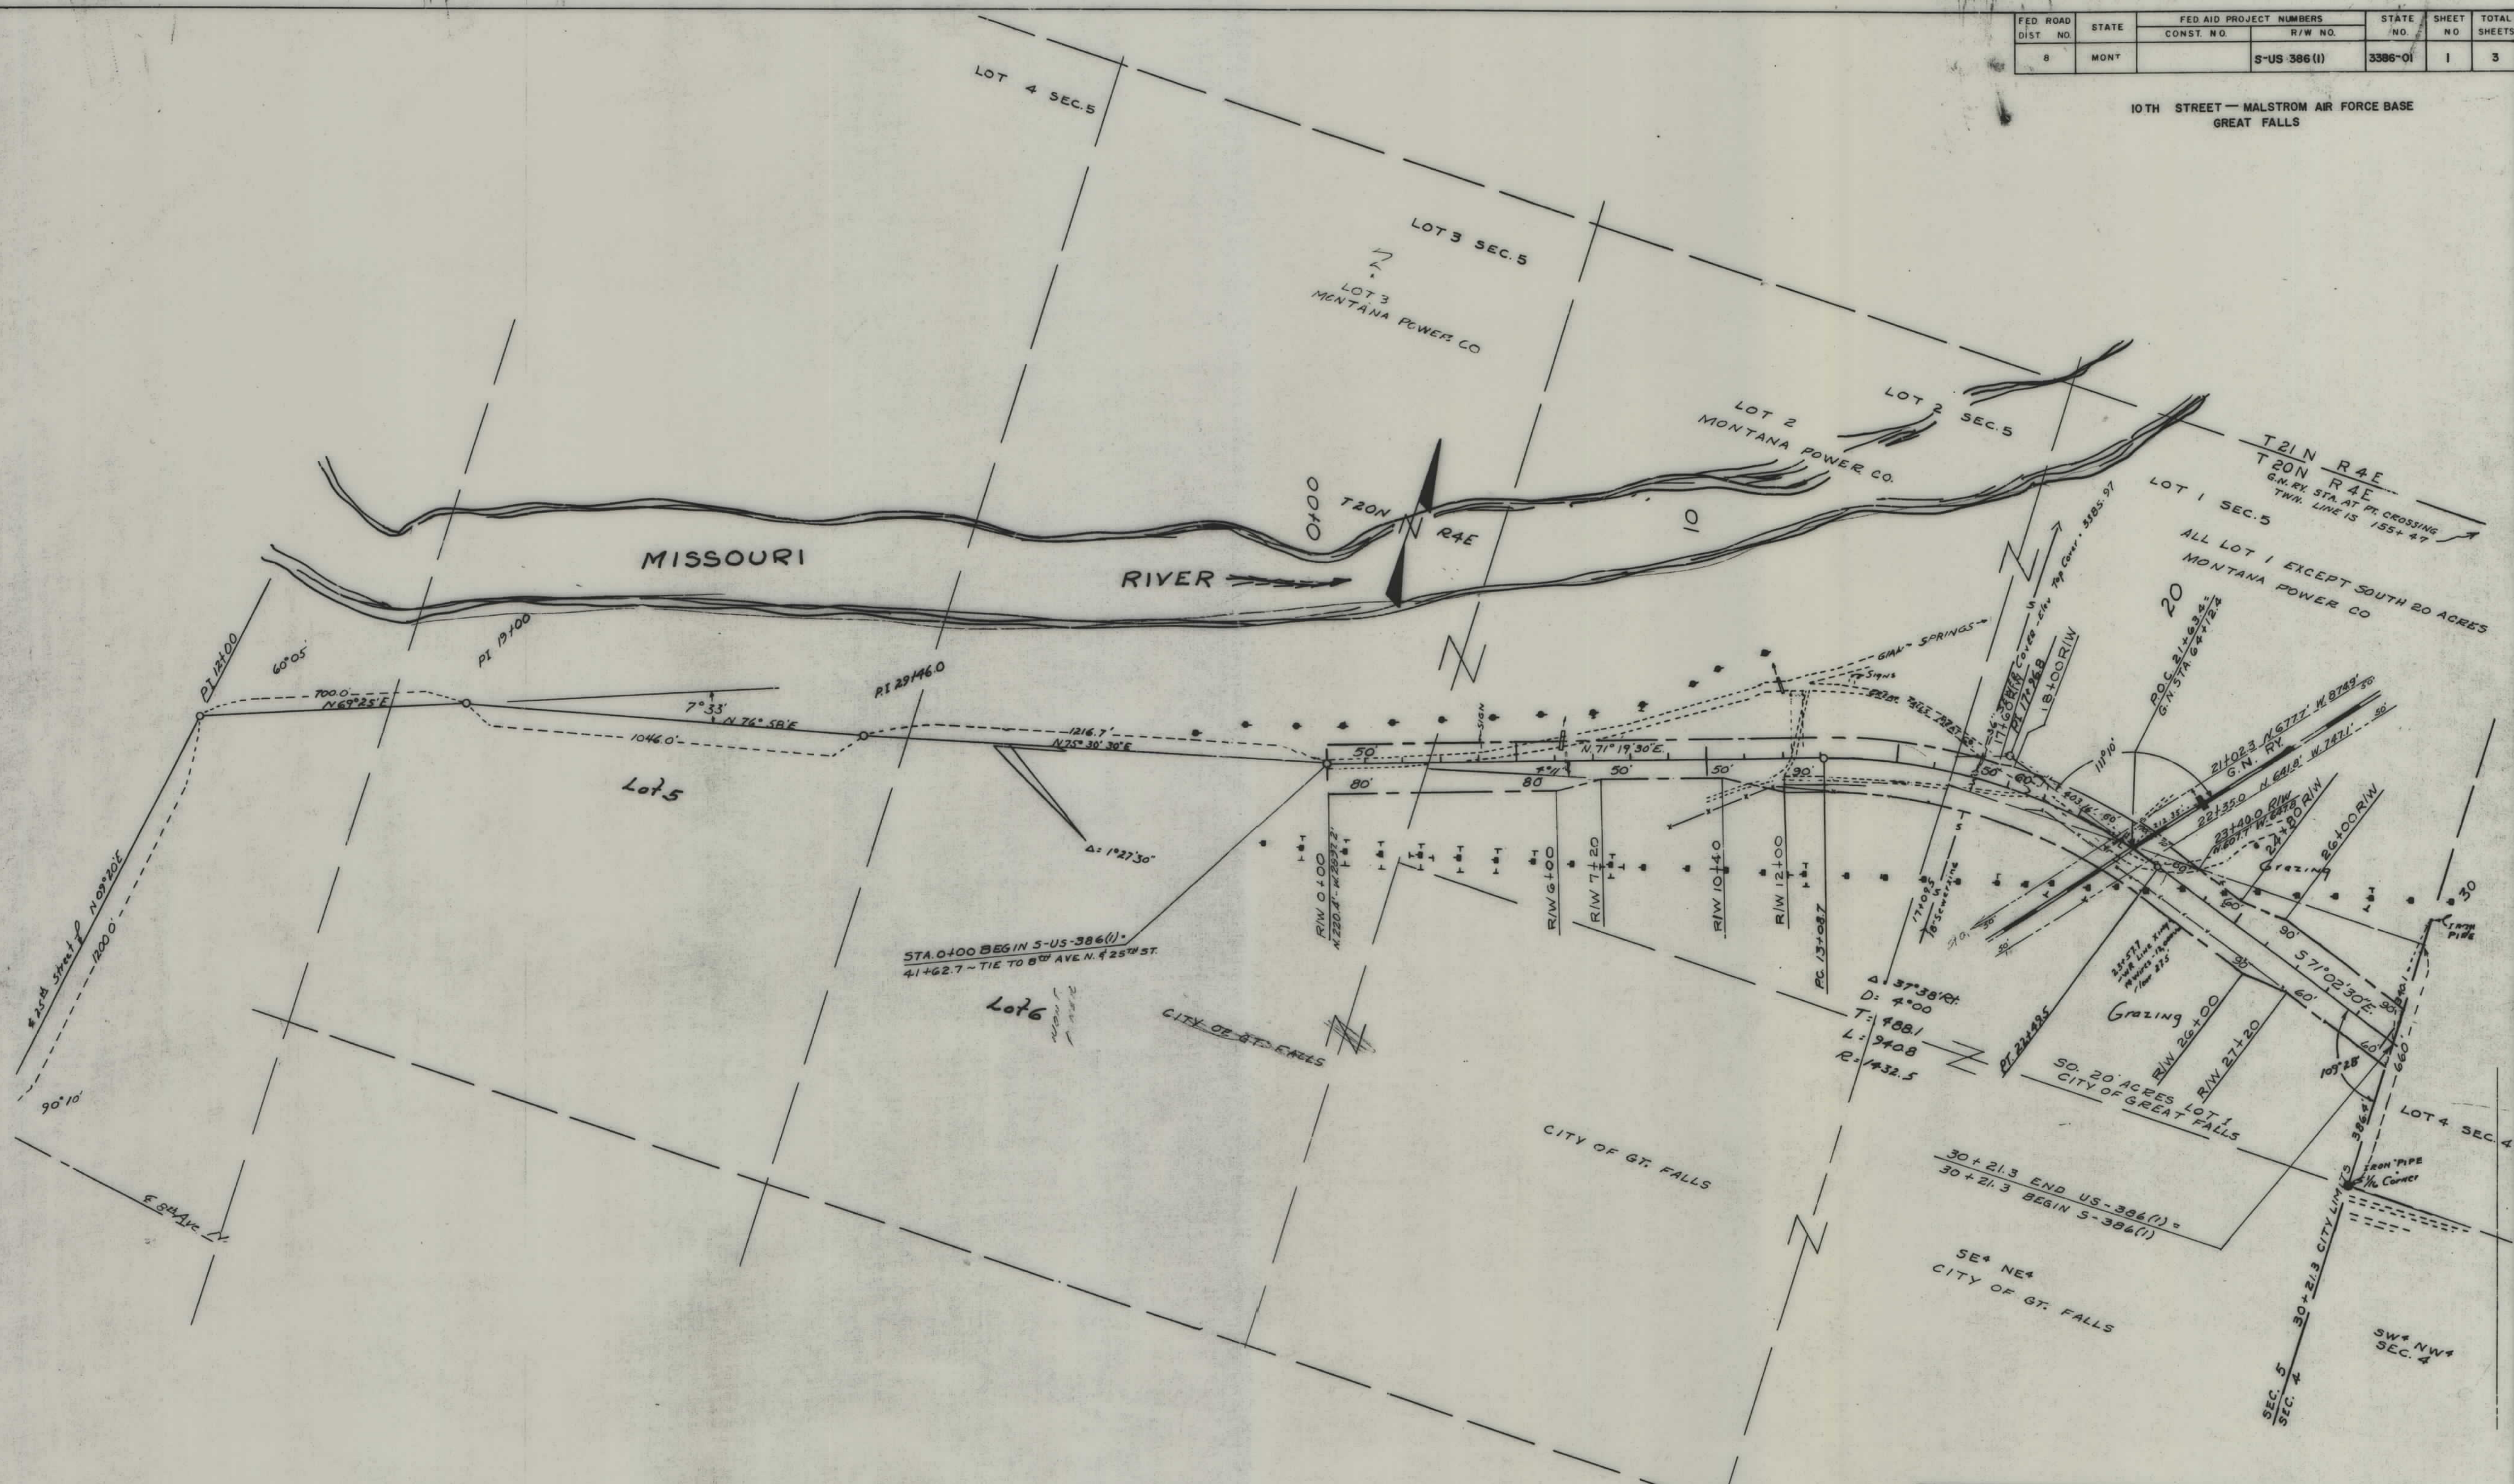


CONSTRUCTION LIMITS TOP OF CUT TOE OF FILL		STATE OF MONTANA STATE HIGHWAY COMMISSION LAND REQUIRED FOR RIGHT OF WAY	
MAP TRANS. TO R/W		CASCADE	COUNTY
MAP REVISED	2-14-62	SCALE 1"=200' MAP COMPLETED	
B.P.R. APPROVAL	10/4/60 7/21/61-3/2/62		

FED. ROAD DIST. NO.	STATE	FED. AID PROJECT NUMBERS		STATE NO.	SHEET NO.	TOTAL SHEETS
		CONST. NO.	R/W NO.			
8	MONT.		S-US 386(1)	3386-01	2	3

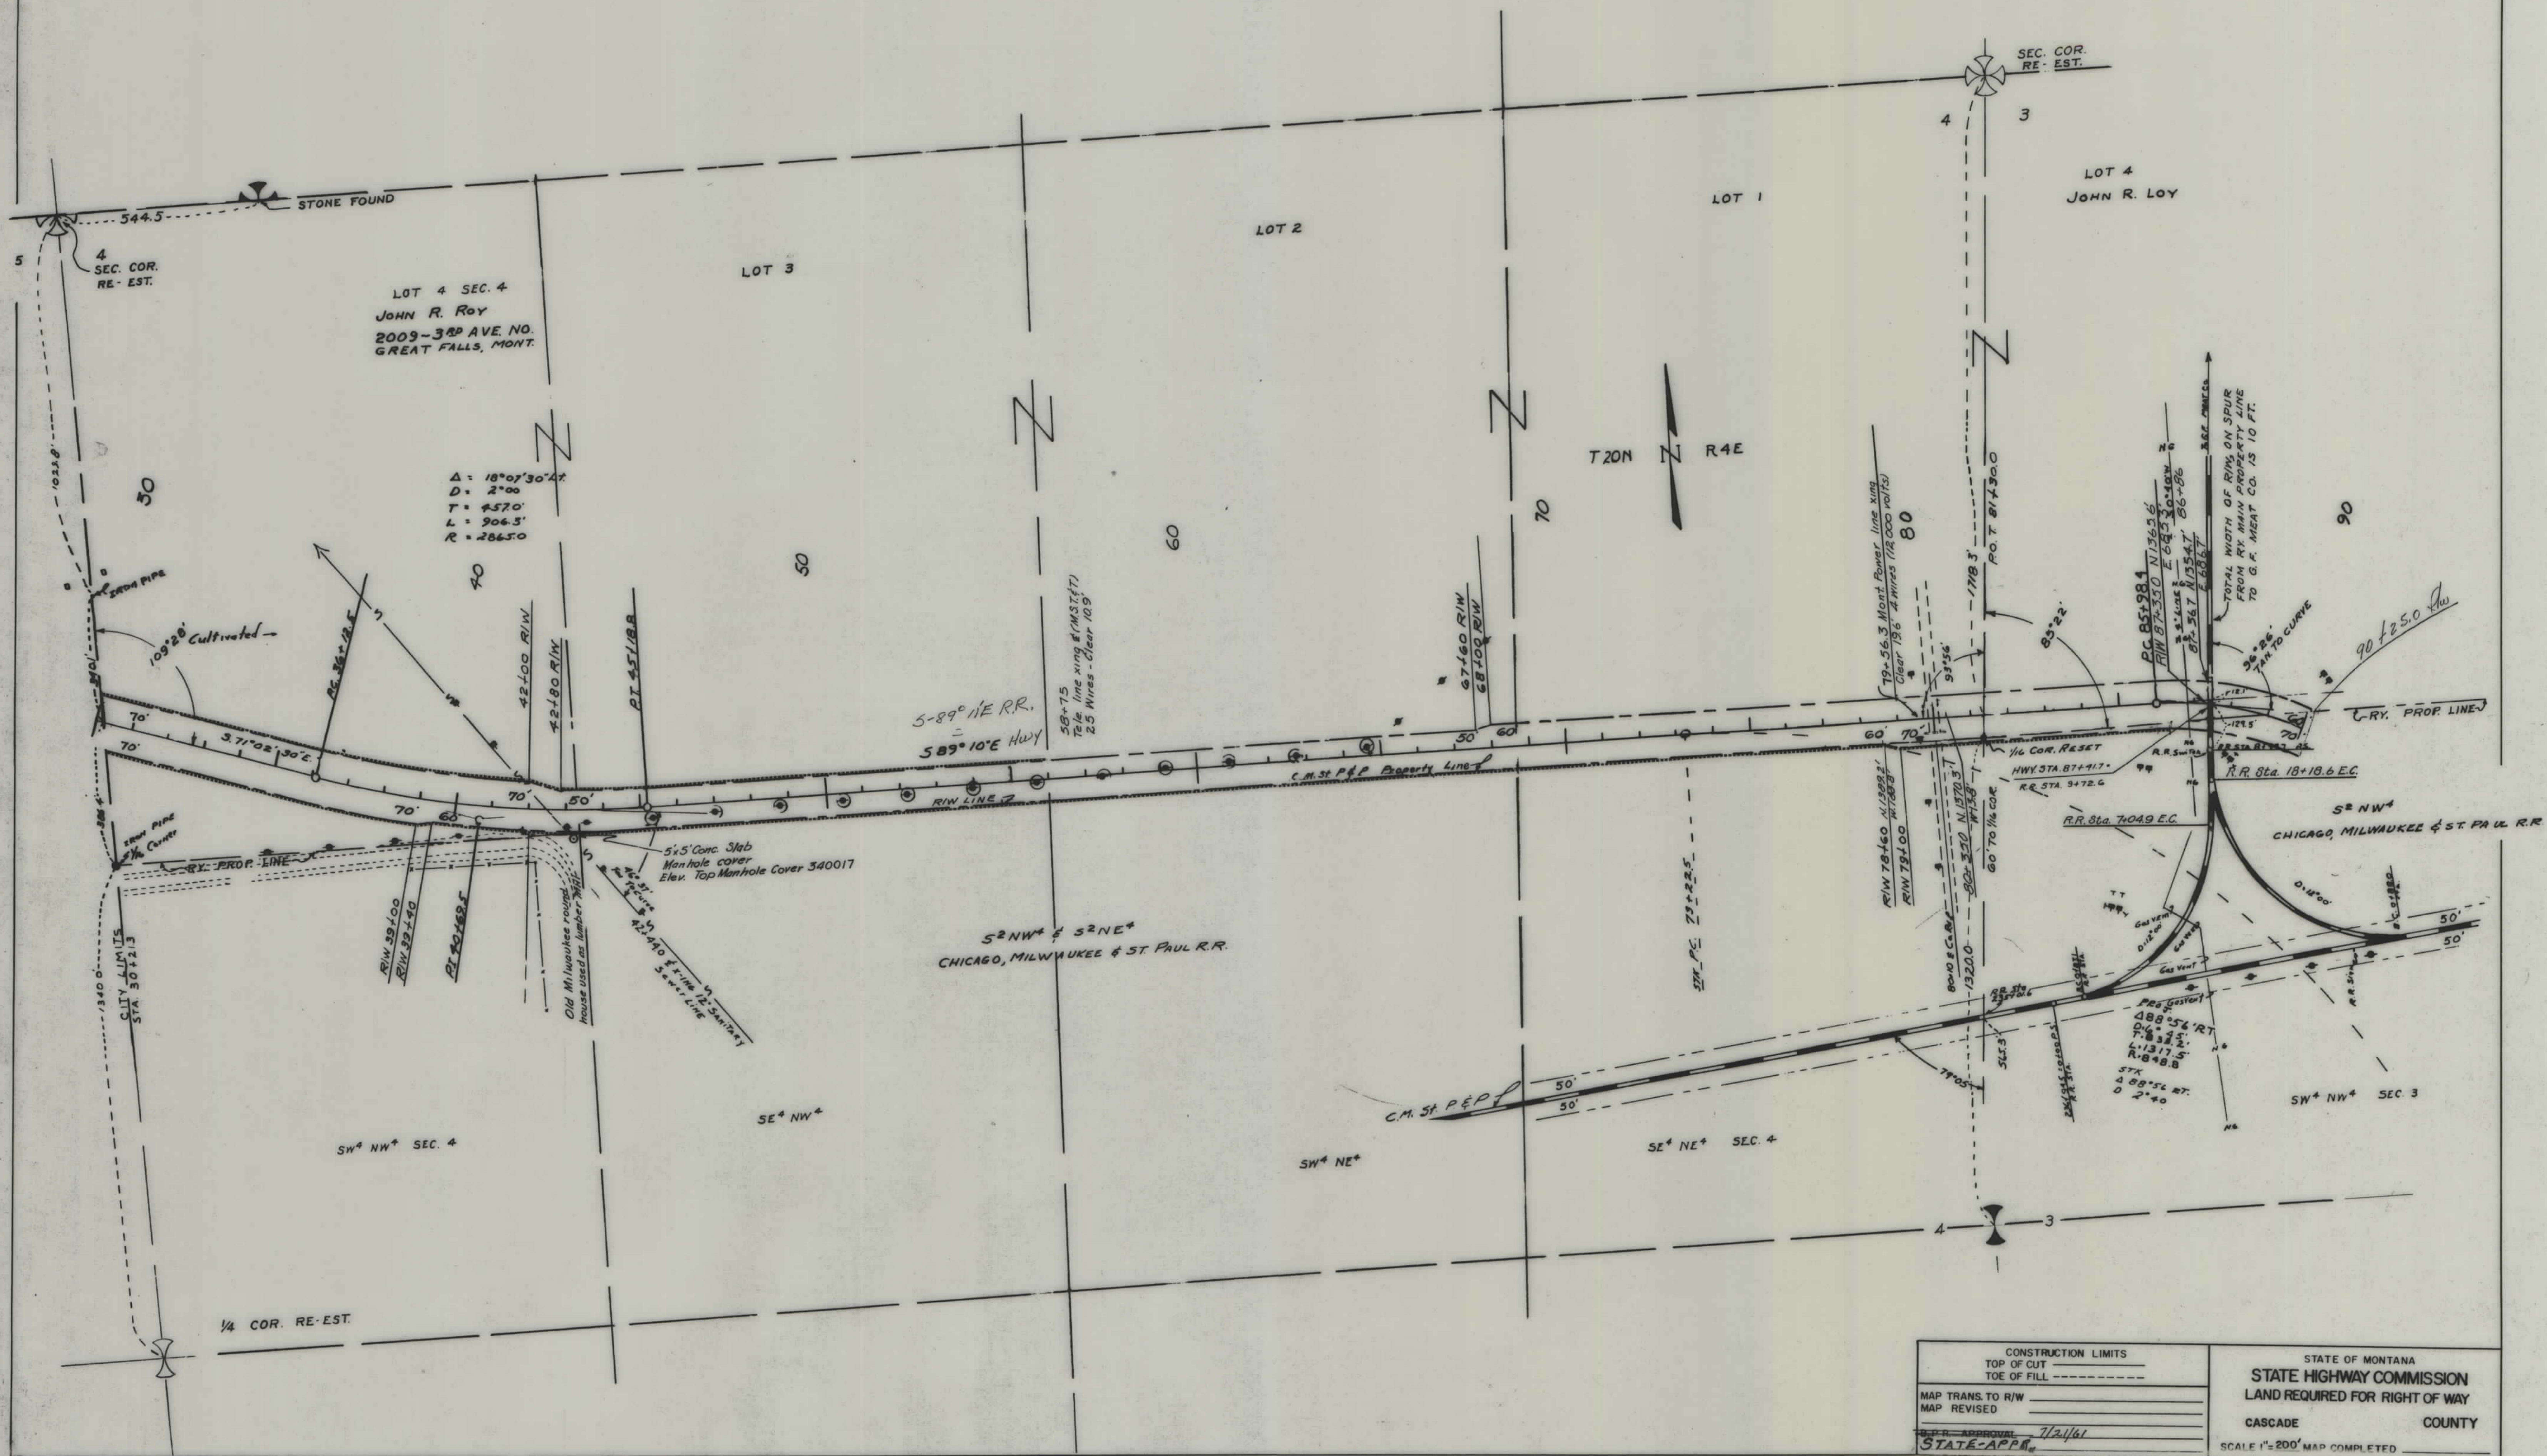

FED. ROAD DIST. NO.	STATE	FED. AID PROJECT NUMBERS		STATE NO.	SHEET NO.	TOTAL SHEETS
		CONST. NO.	R/W NO.			
8	MONT.		S-US-386(1)	3386-01	3	3

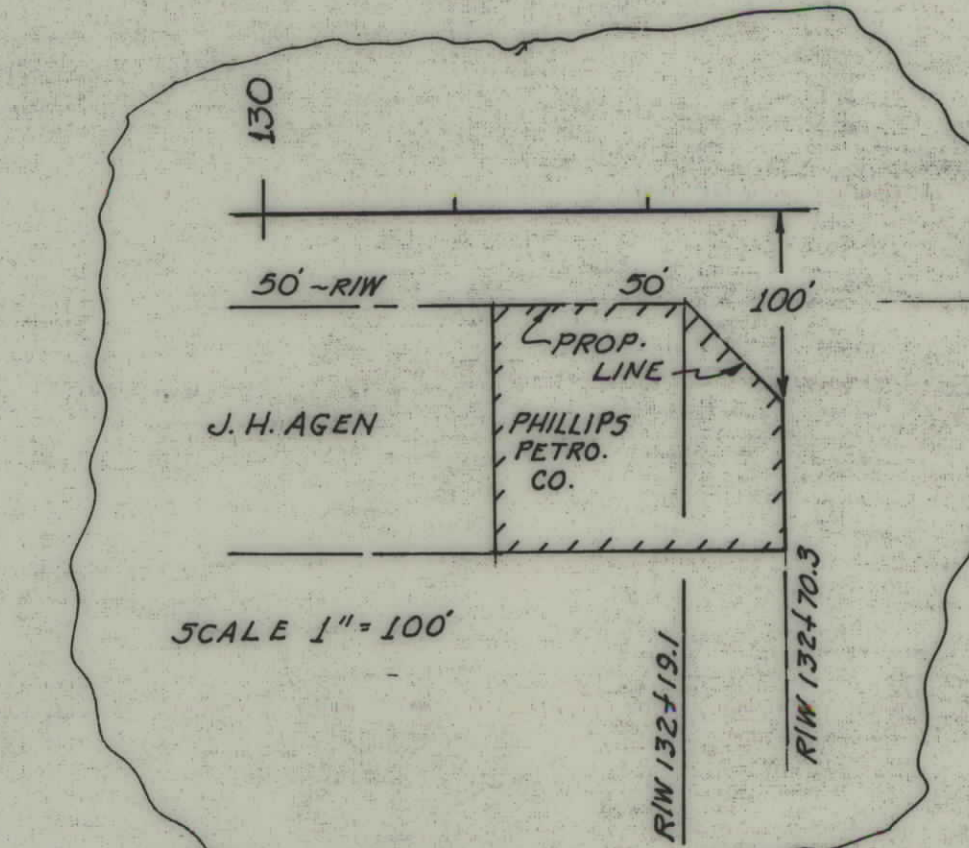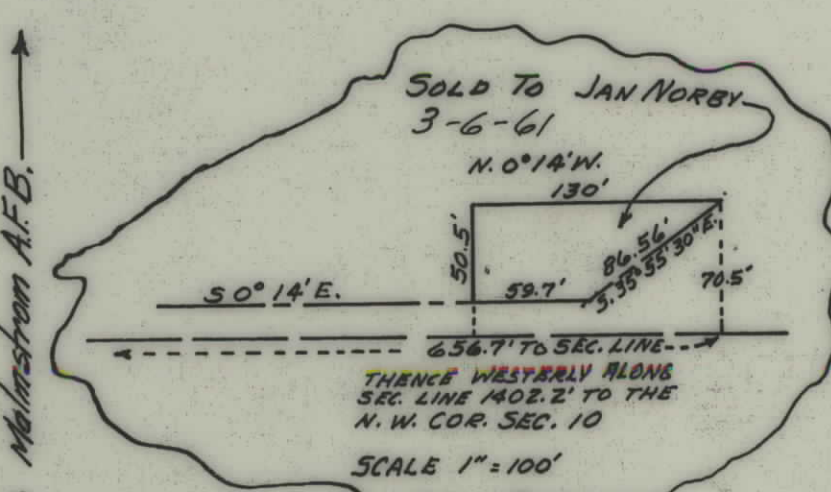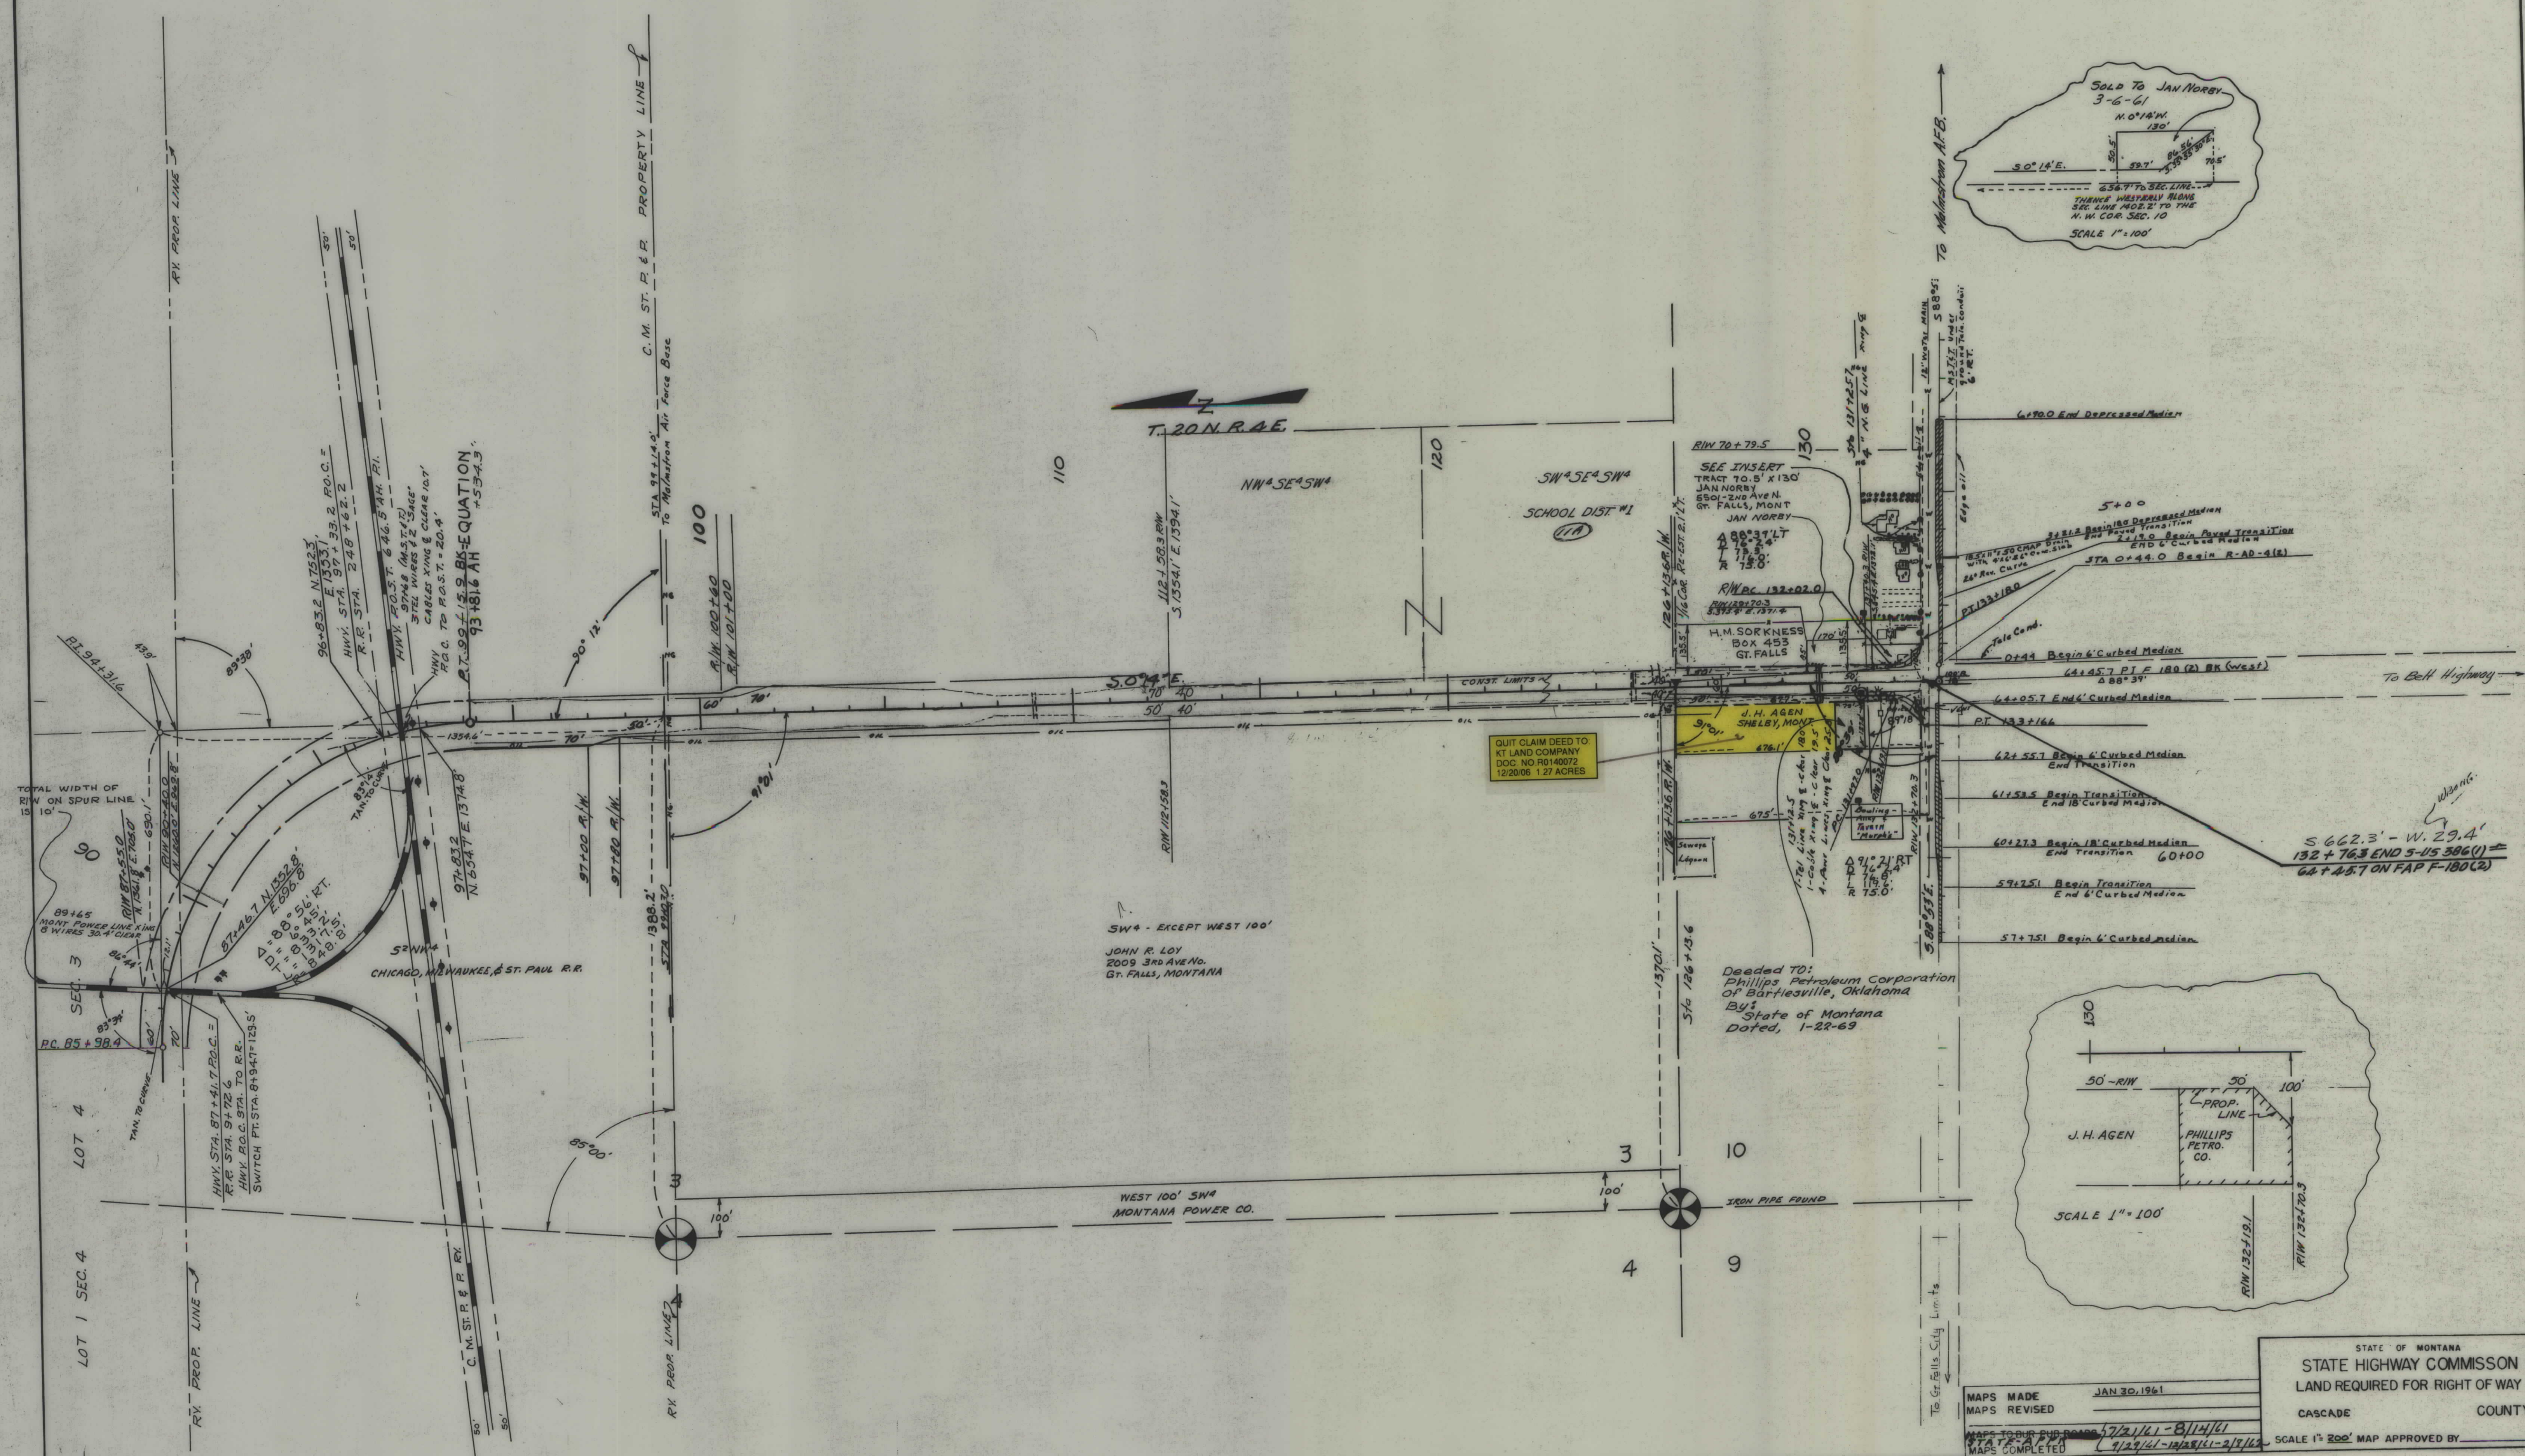

STATE OF MONTANA
STATE HIGHWAY COMMISSION
LAND REQUIRED FOR RIGHT OF WAY
CASCADE COUNTY

MAPS MADE JAN 30, 1961
MAPS REVISED
MAPS TO BE REVISED 7/21/61 - 8/14/61
MAPS COMPLETED 7/21/61 - 8/14/61

SCALE 1" = 200' MAP APPROVED BY