


PLANS
NOT
TO
SCALE

FED. ROAD DIST. NO.	STATE	FED. AID PROJECT NUMBERS		STATE NO.	SHEET NO.	TOTAL SHEETS
		CONST. NO.	R/W NO.			
8	MONT.		S-388 (4)	3308-04	1	10


STATE OF MONTANA
STATE HIGHWAY COMMISSION

MILES CITY-KINSEY



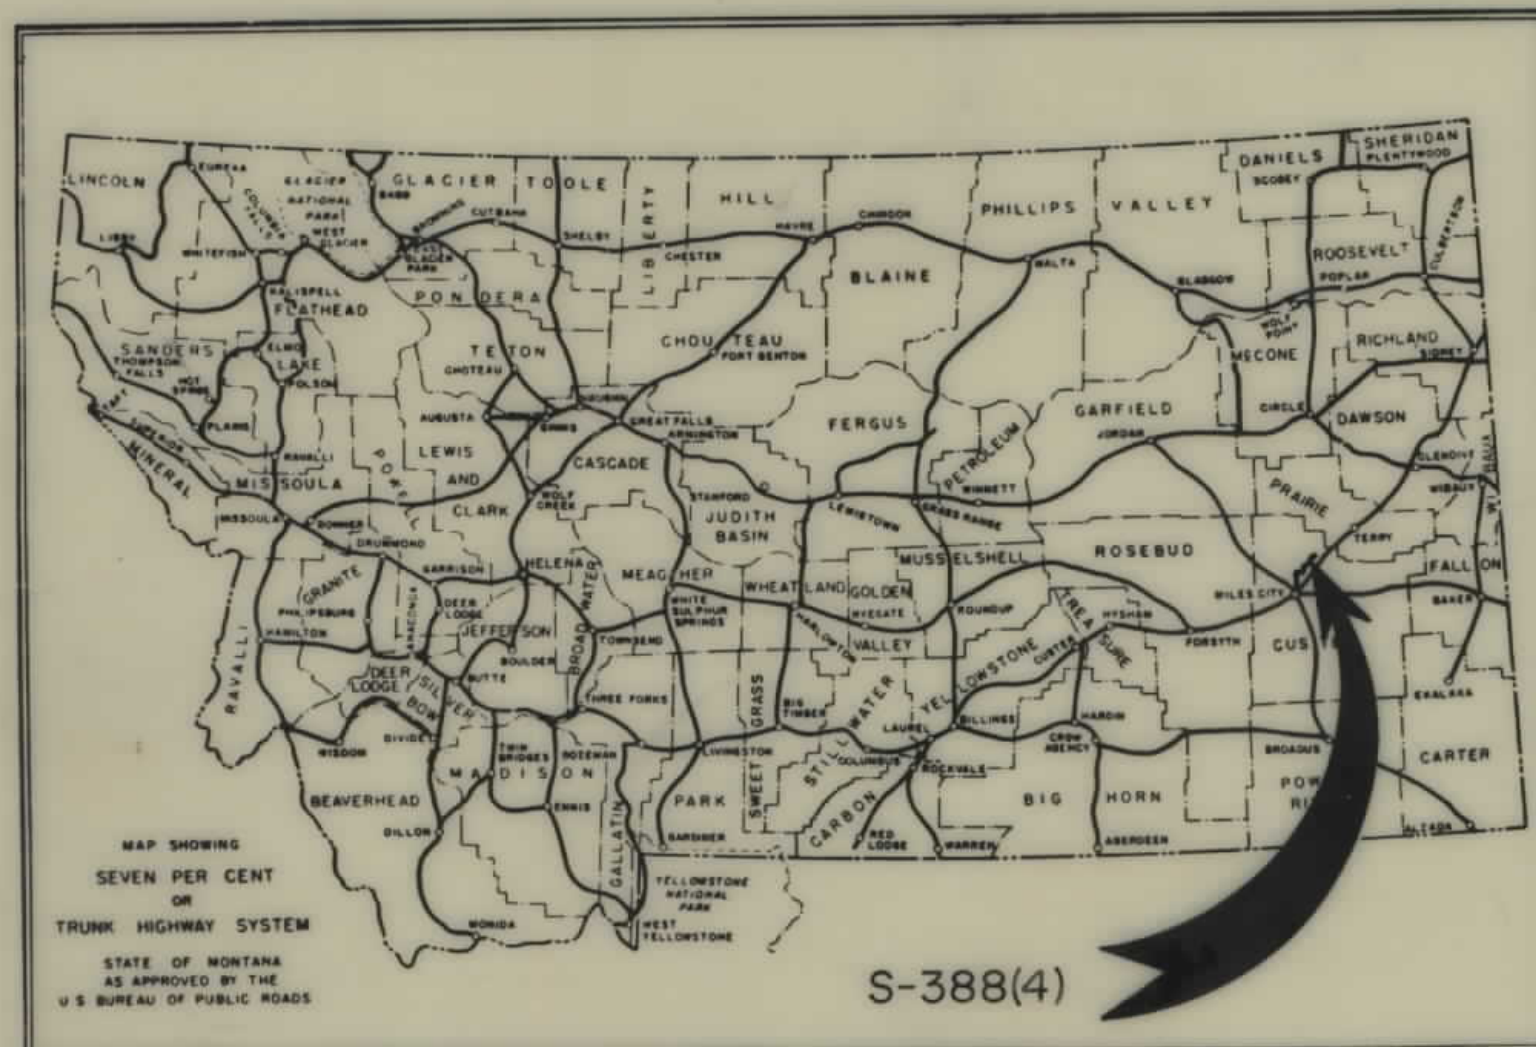


RIGHT OF WAY PLAN OF
FEDERAL AID PROJECT NO. S-388(4)R/W
S-388()CONST.
MILES CITY-KINSEY

9.505 MILES

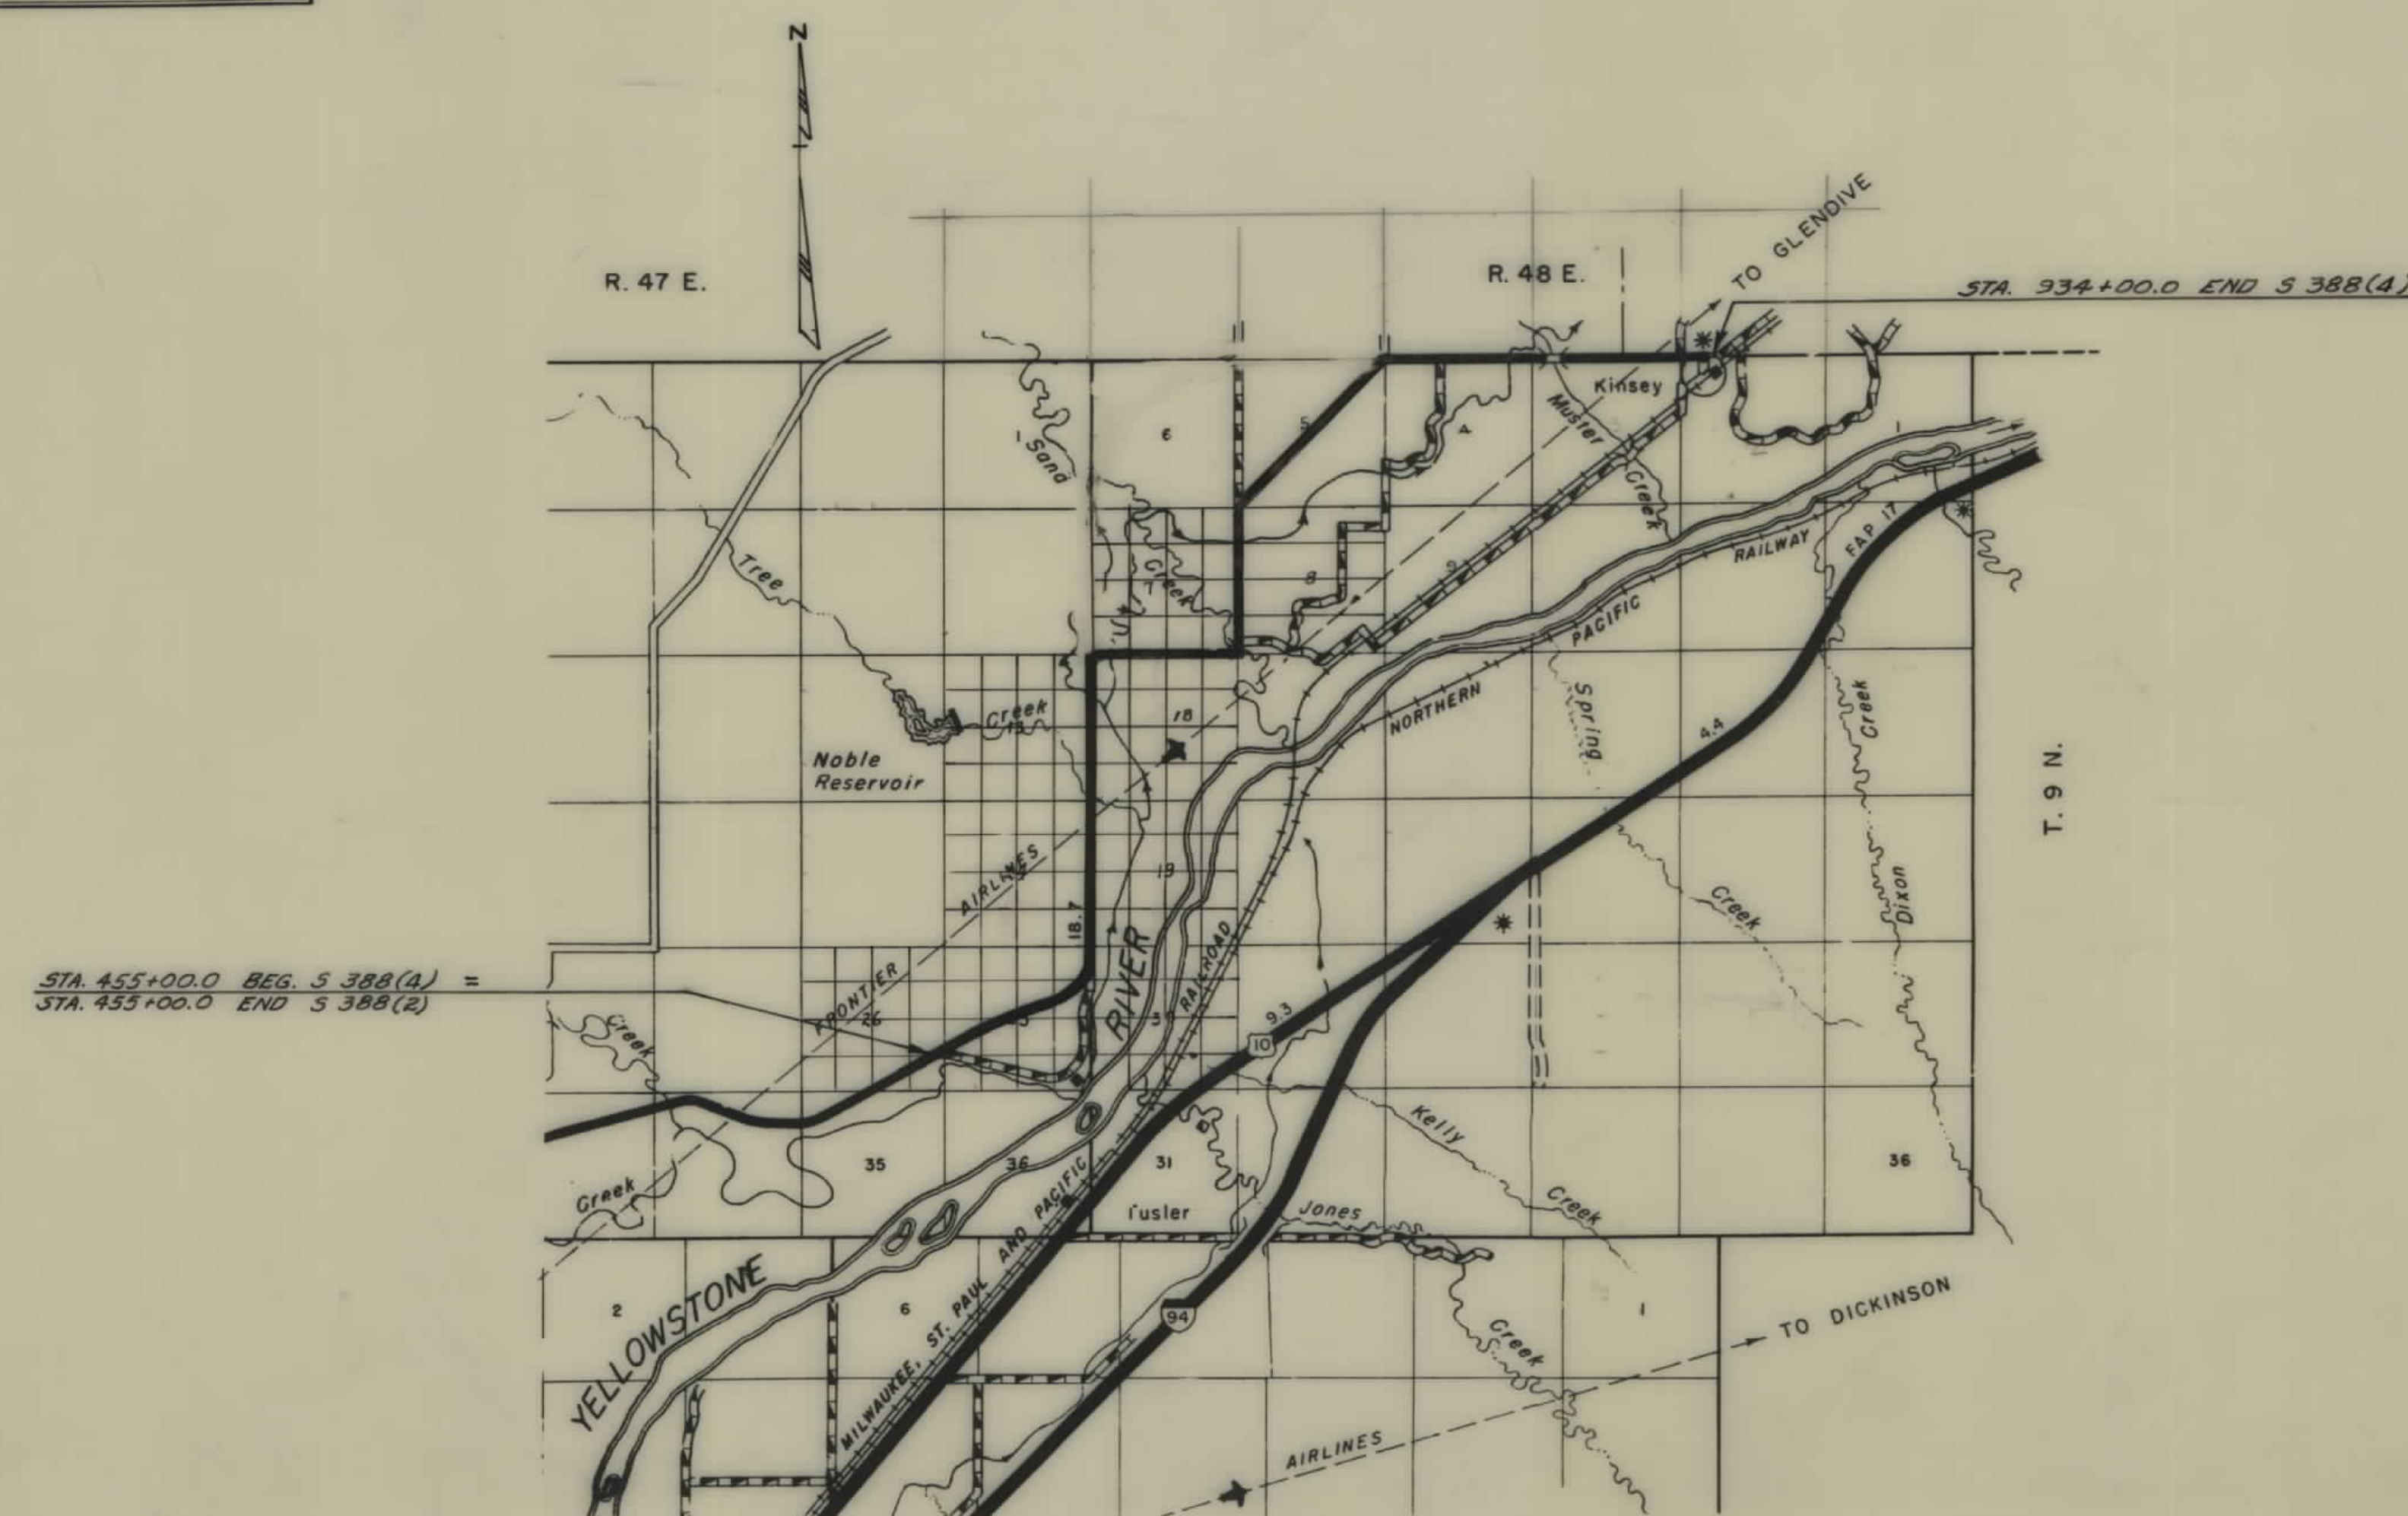


CONVENTIONAL SIGNS

   STATE AND NATIONAL LINE.....		
COUNTY LINE.....		
CITY, VILLAGE OR BOROUGH LINE.....		
TOWNSHIP LINE.....		
SECTION LINE.....		
RESERVATION LINE.....		
FENCE LINE.....		
GUARD RAIL.....		
OWNERSHIP BOUNDARY.....		
RIGHT OF WAY LINE.....		
RIGHT OF WAY LINE FENCED.....		
TRAVELED WAY.....		
RAILROADS.....		
RETAINING WALLS.....		
BASE OR SURVEY LINE.....		
LEVEE.....		
CULVERTS IN PLACE (PLAN).....		
NEW CULVERTS (PLAN).....		
NEW CULVERTS (PROFILE).....		
TROLLEY POLE.....		
POWER POLE.....		
TELEPHONE OR TELEGRAPH POLE.....		
MARSH.....		
DITCH.....		
RIPRAP.....		
BRIDGE.....		
SECTION CORNER.....	FOUND 	UNFOUND 
1/4 SECTION CORNER.....	FOUND 	UNFOUND 
1/16 CORNER.....	FOUND 	UNFOUND 
CENTER OF SECTION.....		
CONTROL OF ACCESS WITH FENCE.....		
CONTROL OF ACCESS WITHOUT FENCE.....		
PARCEL NUMBER.....		
CATTLE GUARD.....		
GATE IN FENCE.....		
CONSTRUCTION UNITS.....	CUT 	FILL 

OWNERSHIPS								
PARCEL	NAME	ADDRESS	TOTAL ACREAGE	GROSS TAKE ACREAGE	P.T.W. ACREAGE	NET TAKE ACREAGE	REMAINDER	
							LEFT	RIGHT
1	CARL F. WOHLINGENANT	KINSEY, MONT.	78.61	2.76	1.23	1.53	44.93	31.92
2	M. DEVERE & ORAL FERRIS	" "	533.25	11.89	7.02	4.87	520.82	0.54
3	KINSEY IRRIGATION CO.	" "		5.90	2.55	3.35		

FED. ROAD DIST. NO.	STATE	FED. AID PROJECT NUMBERS CONST. NO.	R/W NO.	STATE NO.	SHEET NO.	TOTAL SHEETS
8	MONT.		S-388 (4)	3388-04	2	10

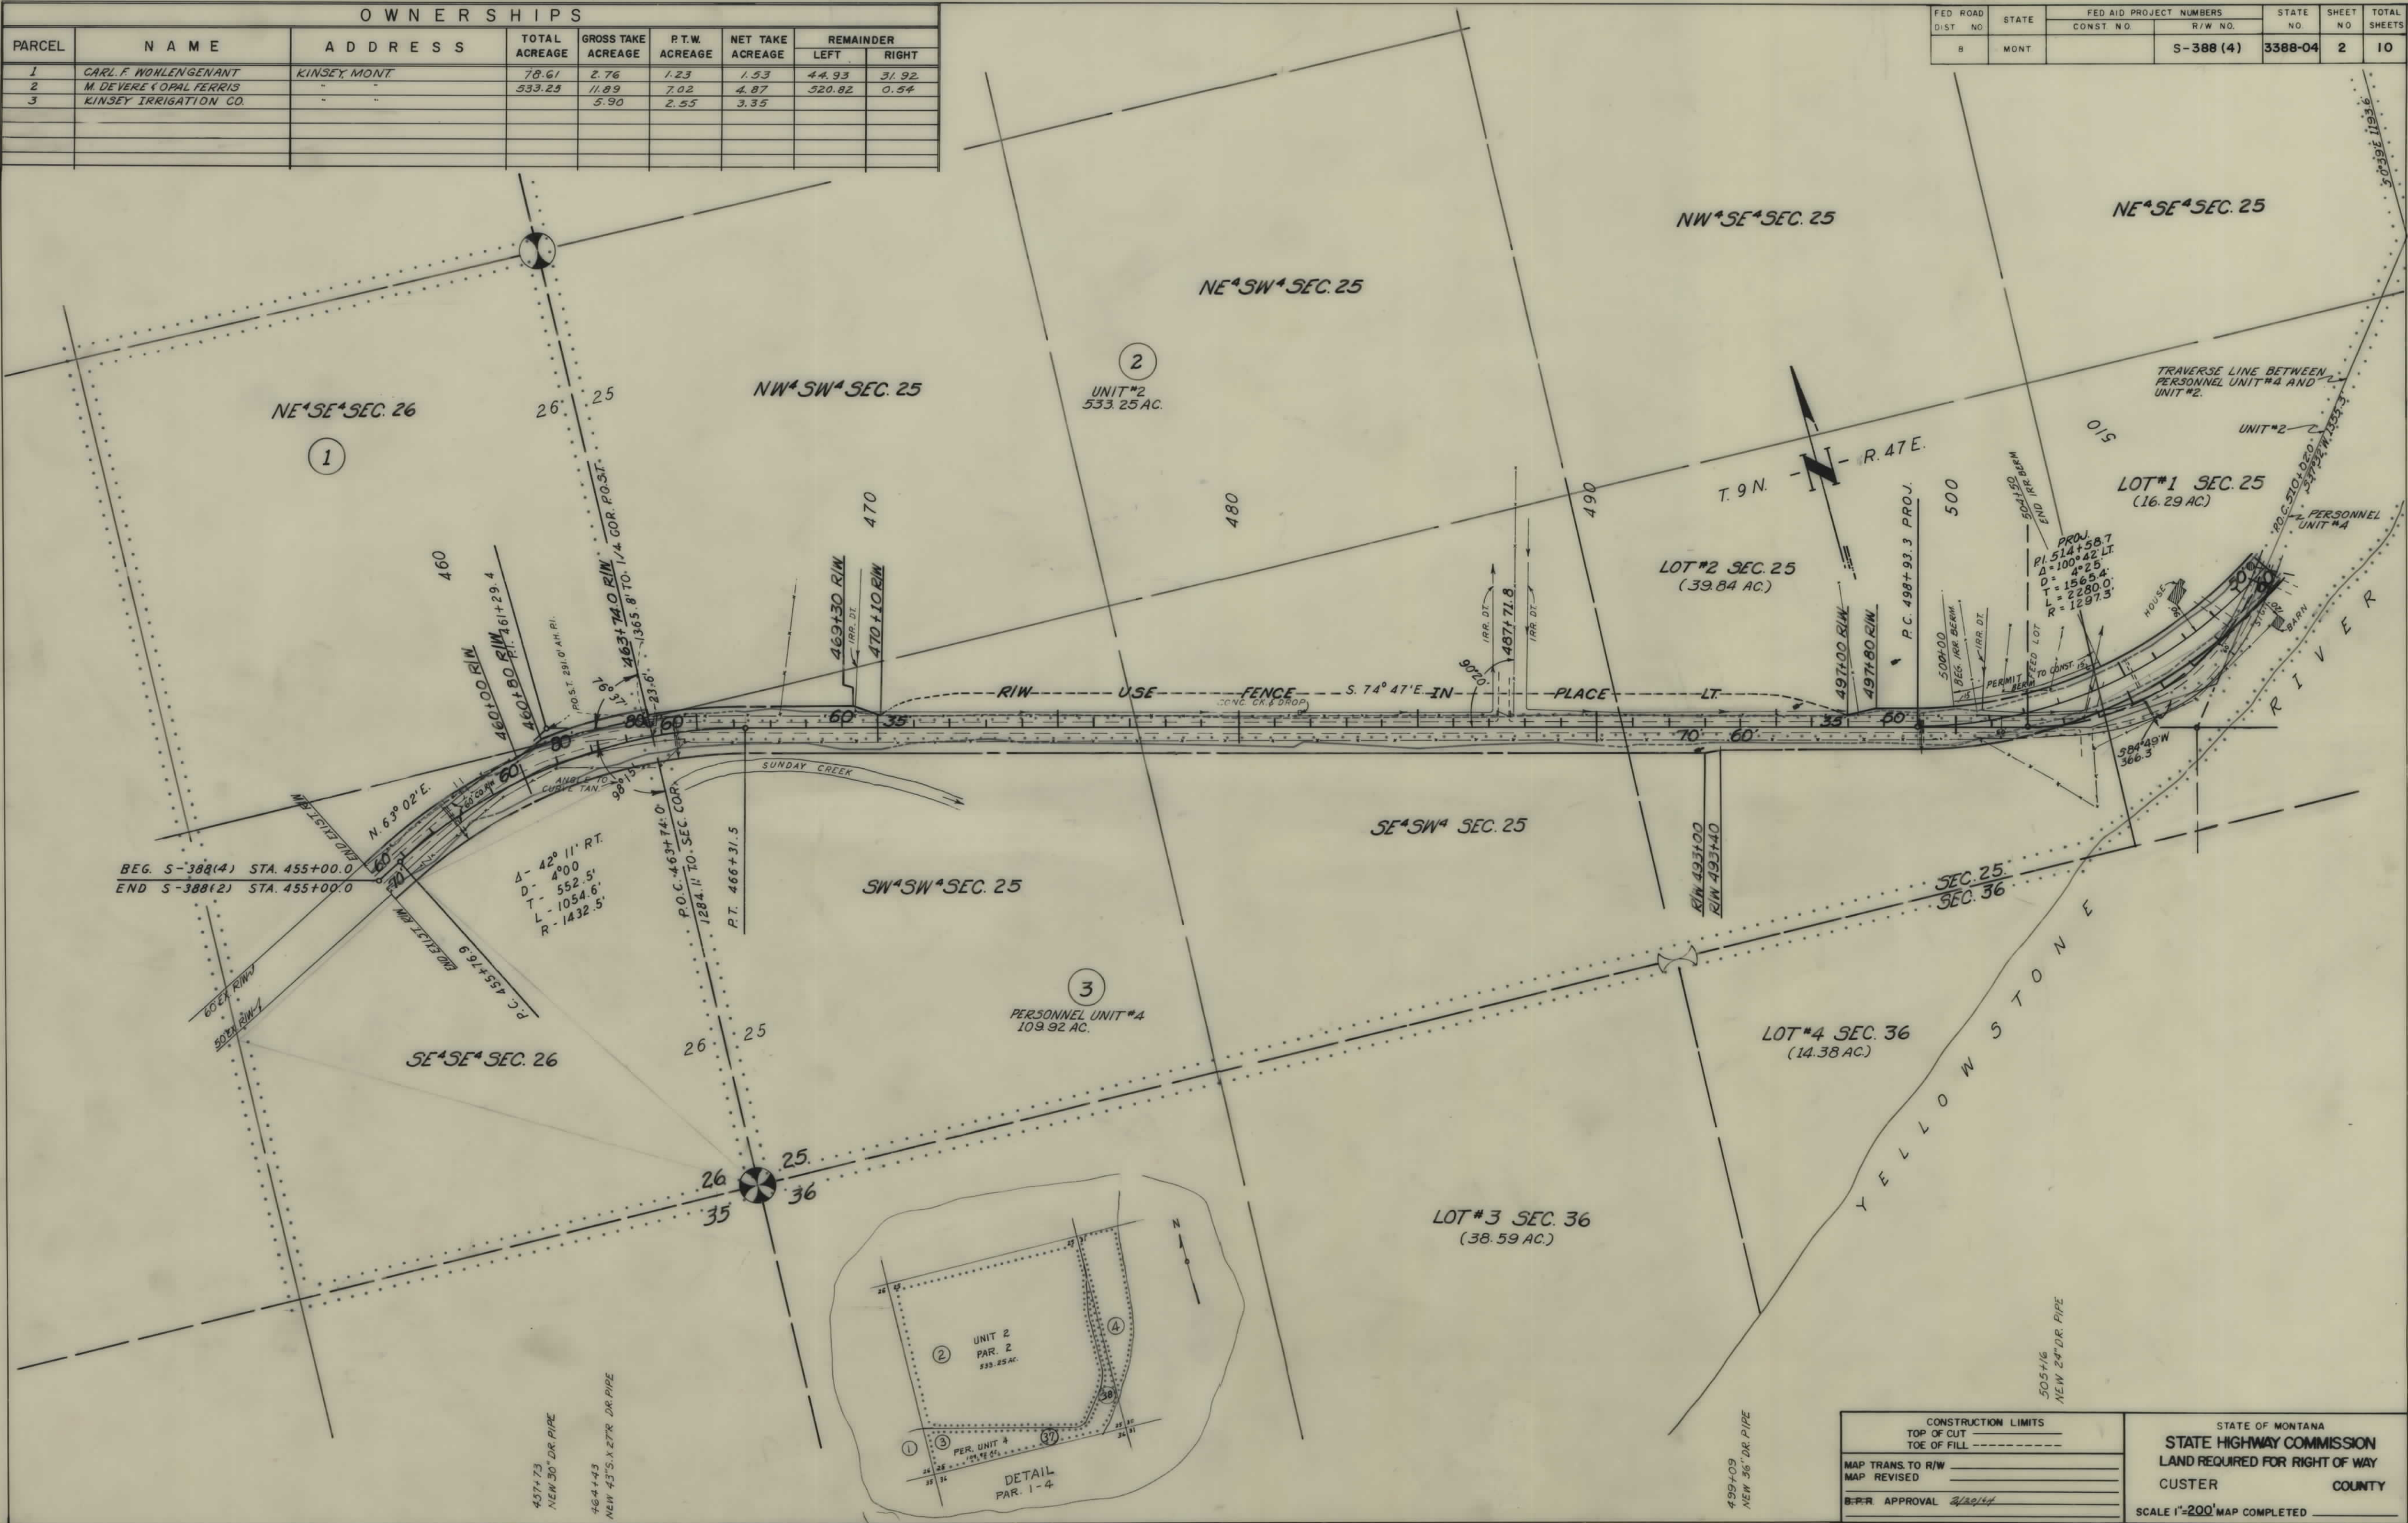

CONSTRUCTION LIMITS		STATE OF MONTANA	
TOP OF CUT		STATE HIGHWAY COMMISSION	
TOE OF FILL		LAND REQUIRED FOR RIGHT OF WAY	
MAP TRANS. TO R/W		CUSTER	
MAP REVISED		COUNTY	
B.P.R. APPROVAL 2/12/14		SCALE 1"=200' MAP COMPLETED	

OWNERSHIPS								
PARCEL	NAME	ADDRESS	TOTAL ACREAGE	GROSS TAKE ACREAGE	P.T.W. ACREAGE	NET TAKE ACREAGE	REMAINDER	
							LEFT	RIGHT
2	M. DEVEREUX & OPAL TERRIS	KINSEY, MONT.	533.25	11.88	7.29	4.59	520.83	0.54
3	KINSEY IRRIGATION CO.	"		5.90	2.55	3.35		
4	CARL F. WOHLGEMANT JR.	"	48.45	1.55	1.06	0.49		46.90
5	CARL T. LILLIAN MATHISON	"	80.0	2.54	1.83	0.71	77.46	
6	RUTH C. STILES	"	411.48	10.16	7.50	2.66	206.10	195.22
37	KINSEY IRRIG. CO.	"		2.17	0.87	1.30		
38	"	"		2.50	1.32	1.18		
3, 37, 38	"	"	109.92	10.57	4.74	5.83		99.35


FED. ROAD DIST. NO.	STATE	FED. AID PROJECT NUMBERS		STATE NO.	SHEET NO.	TOTAL SHEETS
		CONST. NO.	R/W NO.			
8	MONT.		S-388(4)	3388-04	3	10



CONSTRUCTION LIMITS	
TOP OF CUT	-----
TOE OF FILL	-----
MAP TRANS. TO R/W	
MAP REVISED	
B.P.R. APPROVAL 2/28/47	
STATE OF MONTANA	
STATE HIGHWAY COMMISSION	
LAND REQUIRED FOR RIGHT OF WAY	
CUSTER	COUNTY
SCALE 1"=200' MAP COMPLETED	

OWNERSHIPS							
PARCEL	NAME	ADDRESS	TOTAL ACREAGE	GROSS TAKE ACREAGE	P.T.W. ACREAGE	NET TAKE ACREAGE	REMAINDER
							LEFT RIGHT
6	RUTH C. STILES	KINSEY MONT.	411.48	10.16	7.50	2.66	206.10 795.22
9	ROLAND R. BANNISTER	" "	90.99	1.30	0.92	0.38	89.69
10	KINSEY IRRIGATION CO.	" "	1.17	0.65	0.25	0.40	0.52
11	FRED L. & BESSIE M. CAMPBELL	KINSEY MONT.	96.02	4.32	3.60	0.72	91.70
12	A. R. & EVA FERIN BASTIAN	" "	111.65	4.67	1.34	3.33	106.98
11.1	DONALD E. & NORMA M. HAGEMEISTER - DNT. F&E DEED	" "					
	FROM - FRED L. & BESSIE M. CAMPBELL		213.79	9.03	0.80	8.23	57.75 147.01

FED. ROAD DIST. NO.	STATE	FED. AID PROJECT NUMBERS		STATE NO.	SHEET NO.	TOTAL SHEETS
		CONST. NO.	R/W NO.			
8	MONT.		S-388 (4)	3388-04	5	10

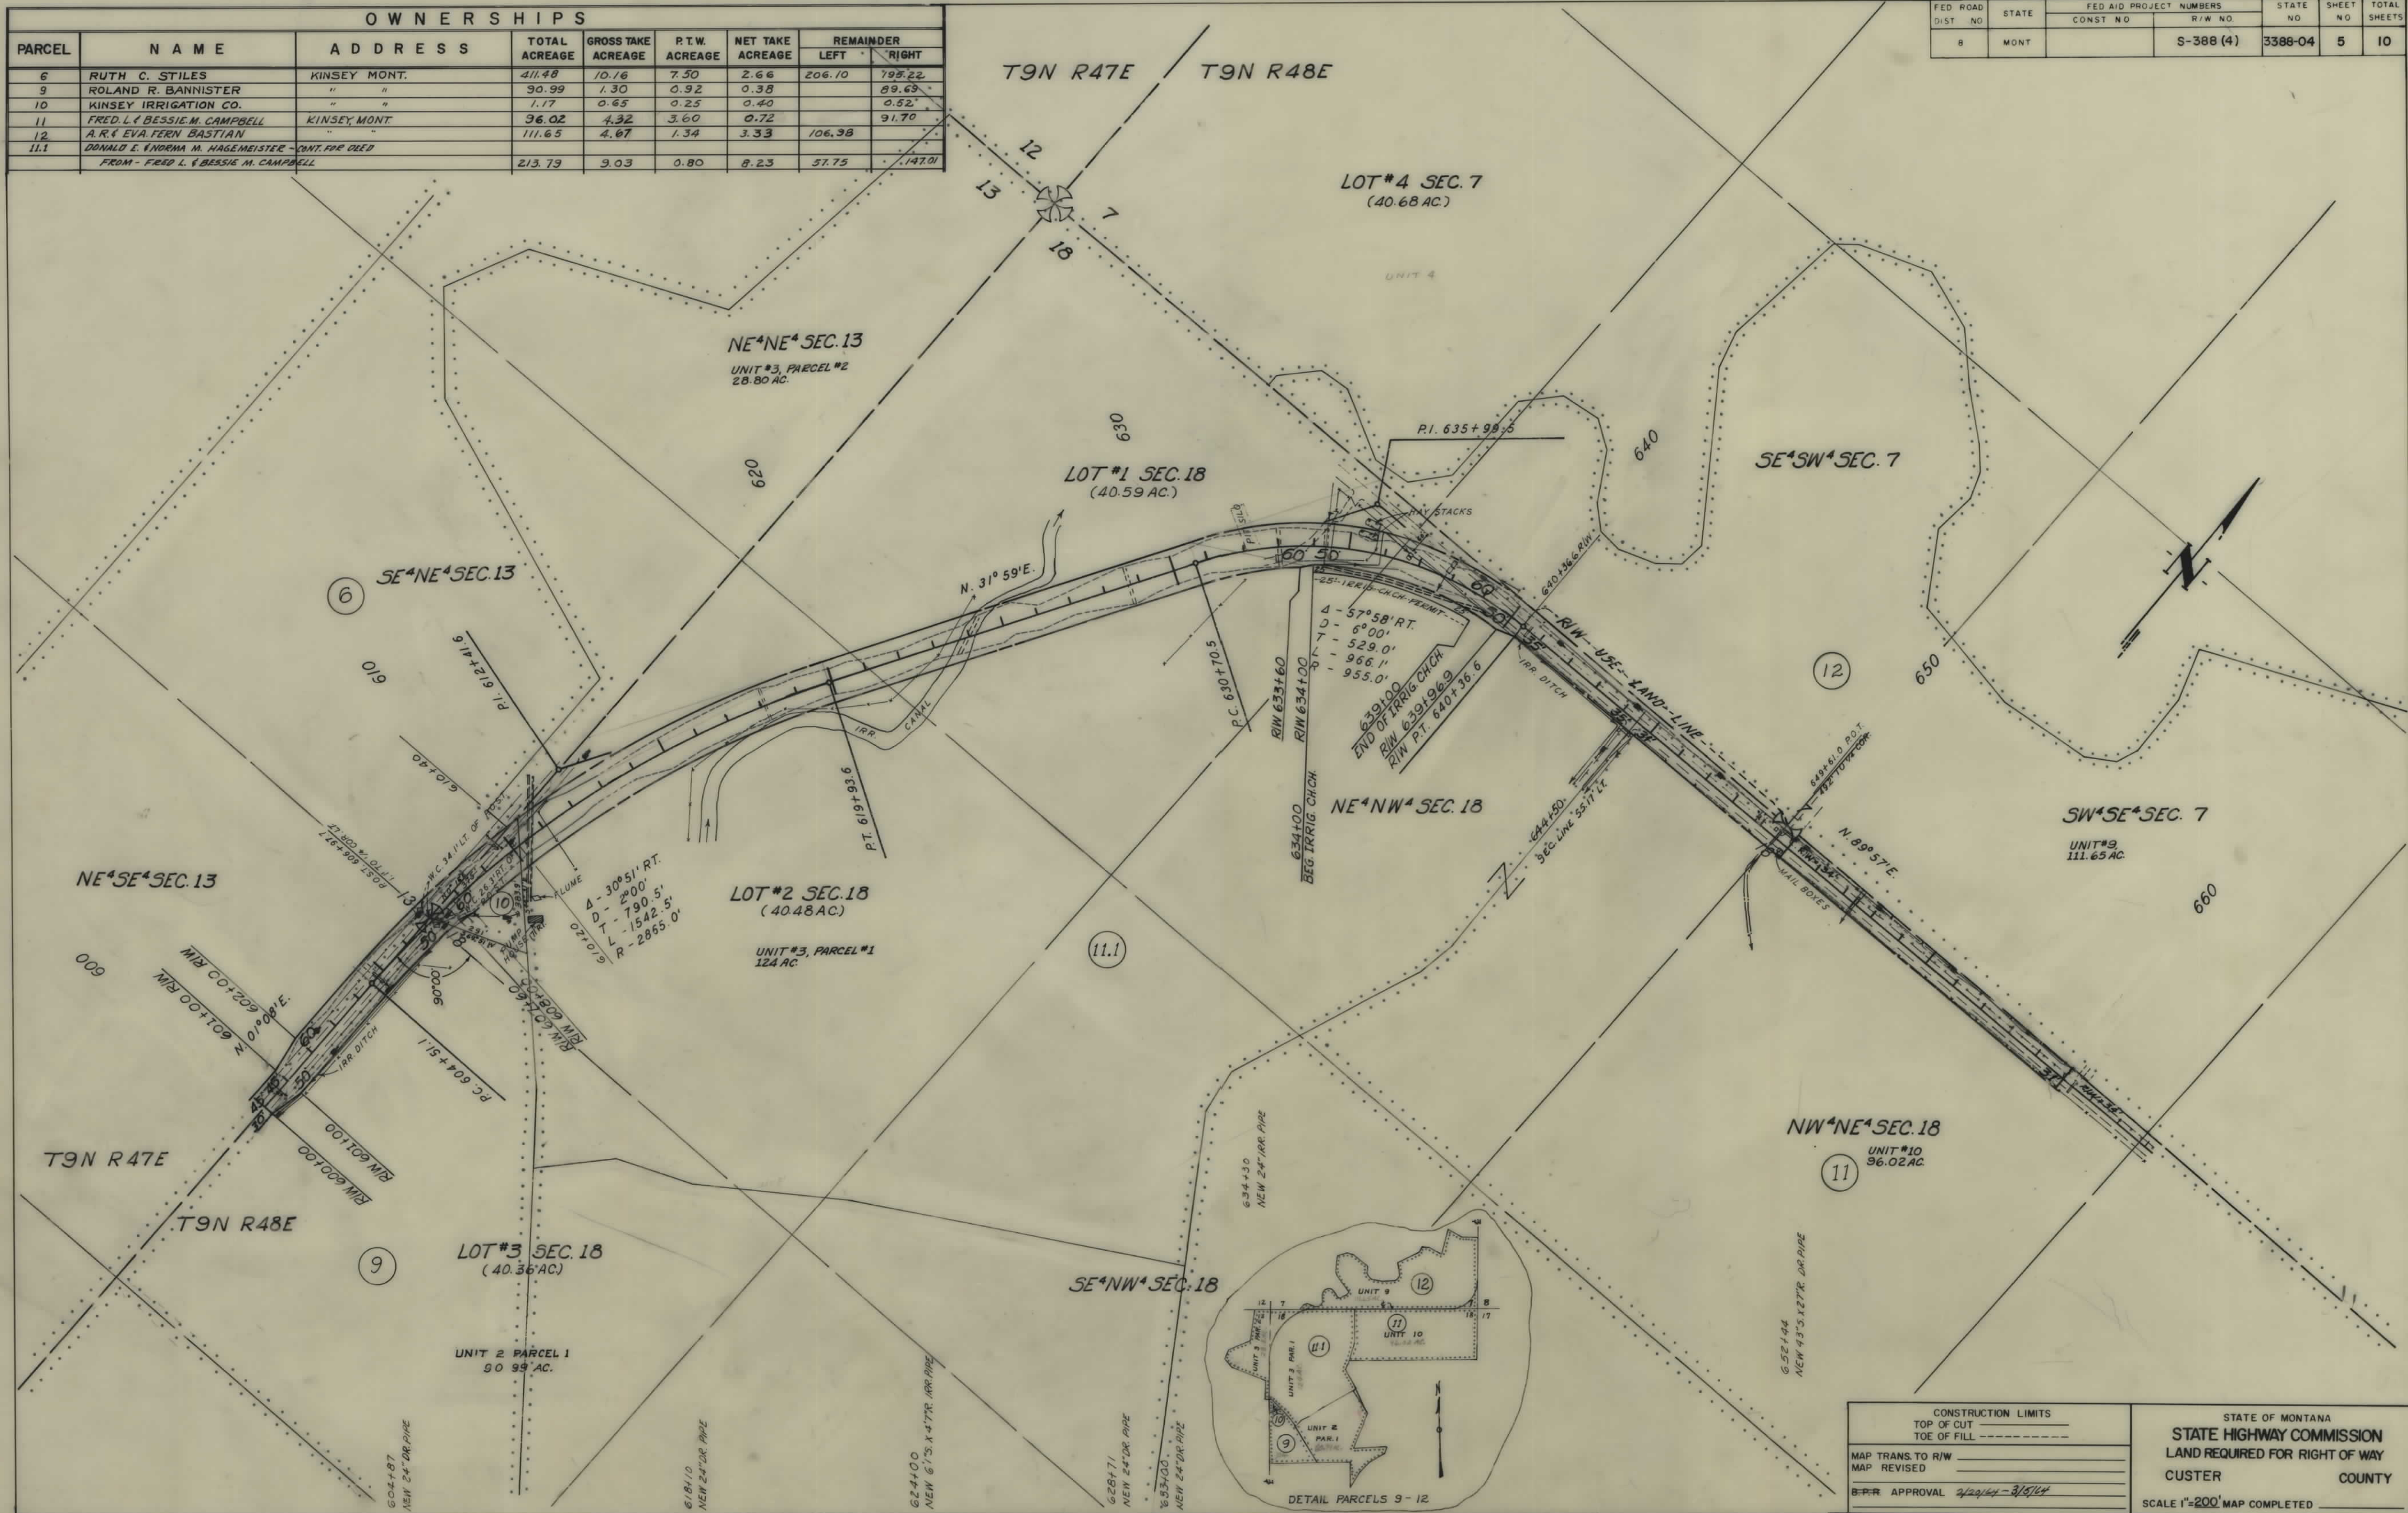

CONSTRUCTION LIMITS		STATE OF MONTANA	
TOP OF CUT		STATE HIGHWAY COMMISSION	
TOE OF FILL		LAND REQUIRED FOR RIGHT OF WAY	
MAP TRANS. TO R/W		CUSTER COUNTY	
MAP REVISED		SCALE 1"=200' MAP COMPLETED	
B.P.R. APPROVAL <i>4/29/14 - 3/5/14</i>			

OWNERSHIPS								
PARCEL	NAME	ADDRESS	TOTAL ACREAGE	GROSS TAKE ACREAGE	PT. W. ACREAGE	NET TAKE ACREAGE	REMAINDER	
							LEFT	RIGHT
11	FRED L. & BESSIE M. CAMPBELL	KINSEY, MONT.	96.02	4.41	3.76	0.65	0.23	91.38
12	A. R. & EVA. FERN BASTIAN	"	111.65	4.73	1.34	3.39	106.92	
13	MILTON G. CRIST	"	118.17	1.24	0.90	0.34		116.93
14	ALBERT & EDNA SCHMIDT	"	134.0	2.42	1.48	0.94	131.58	
15	OSCAR & ELLEN BURNSIDE	"	109.35	2.24	1.49	0.75		107.11
16	ARTHUR E. BASTIAN	"	93.12	1.63	0.92	0.71	91.49	
17	MARK & VIOLET BENDER	"	220.40	9.63	1.25	8.38	96.02	114.75


FED. ROAD DIST. NO.	STATE	FED. AID PROJECT NUMBERS		STATE NO.	SHEET NO.	TOTAL SHEETS
		CONST. NO.	R/W NO.			
8	MONT.		S-388 (4)	3388-04	6	10



CONSTRUCTION LIMITS		STATE OF MONTANA	
TOP OF CUT		STATE HIGHWAY COMMISSION	
TOE OF FILL		LAND REQUIRED FOR RIGHT OF WAY	
MAP TRANS. TO R/W		CUSTER COUNTY	
MAP REVISED		SCALE 1"=200' MAP COMPLETED	
B.R.R. APPROVAL 2/29/14-3/5/14			

OWNERSHIPS								
PARCEL	NAME	ADDRESS	TOTAL ACREAGE	GROSS TAKE ACREAGE	P.T.W. ACREAGE	NET TAKE ACREAGE	REMAINDER	
							LEFT	RIGHT
15	OSCAR R. & ELLEN BURNSIDE	KINSEY, MONT.	109.35	2.24	1.49	0.75		107.11
16	ARTHUR E. BASTIAN	"	93.12	1.63	0.92	0.71	91.49	
17	MARK F. VIOLET BENDER	"	220.40	9.63	1.25	8.38	96.02	114.75
18	MILTON G. & MARGARET K. CRIST	"	80.0	0.44	0.23	0.21	79.56	
19	ALEX J. & ELLEN PARENT	"	147.80	6.54	0	6.54	12.03	129.23
20	EARL S. & RUTH HILLER	"	166.47	5.35	0	5.35	60.30	100.82
21	EVERETT FREY	"	161.88	10.46	2.07	8.39	47.12	104.30


FED. ROAD DIST. NO.	STATE	FED. AID PROJECT NUMBERS CONST. NO.	R/W NO.	STATE NO.	SHEET NO.	TOTAL SHEETS
8	MONT.		S-388(4)	3388-04	7	10

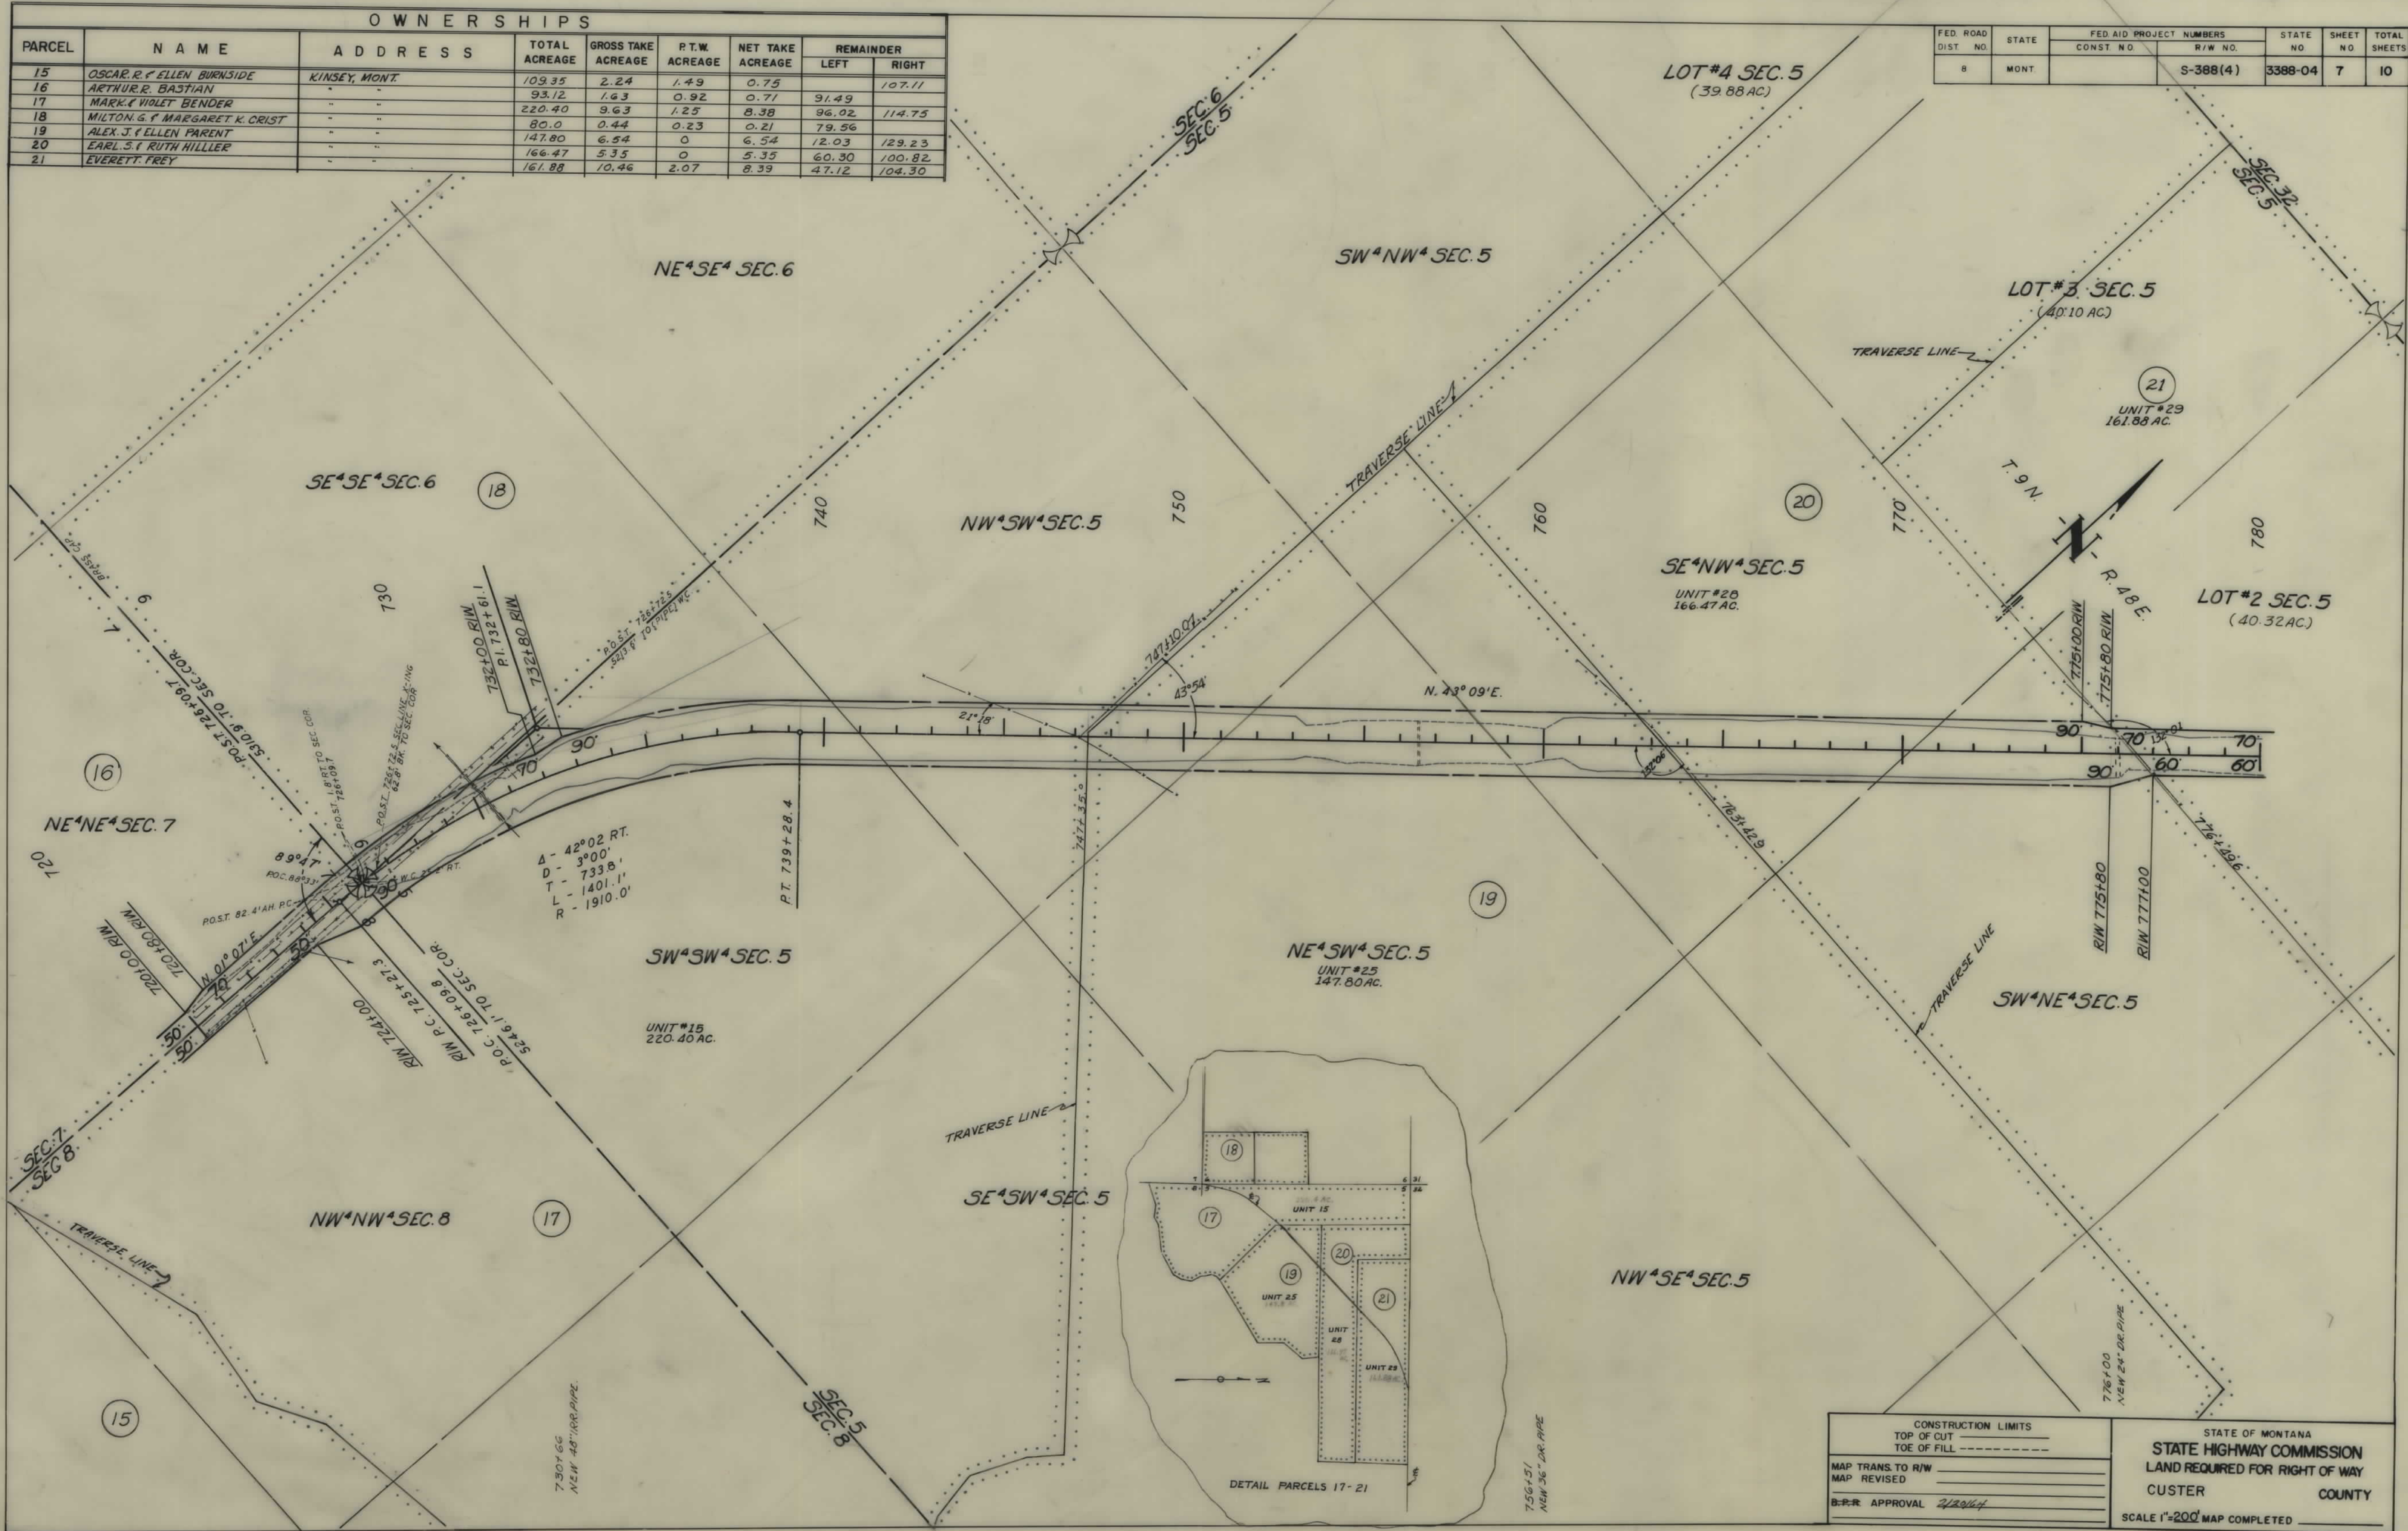

CONSTRUCTION LIMITS		STATE OF MONTANA	
TOP OF CUT		STATE HIGHWAY COMMISSION	
TOE OF FILL		LAND REQUIRED FOR RIGHT OF WAY	
MAP TRANS. TO R/W		CUSTER COUNTY	
MAP REVISED		SCALE 1"=200' MAP COMPLETED	
B-E-R APPROVAL 2/20/64			


OWNERSHIPS								
PARCEL	NAME	ADDRESS	TOTAL ACREAGE	GROSS TAKE ACREAGE	P.T.W. ACREAGE	NET TAKE ACREAGE	REMAINDER	
							LEFT	RIGHT
21	EVERETT FREY	KINSEY, MONT.	161.88	10.46	2.07	8.39	47.12	104.30
22	A.R. & EVA FERN BASTIAN	MILES CITY, MONT.	40.00	1.68	0.61	1.07	38.32	
23	CARL O. HAUN	KINSEY, MONT.	228.60	3.16	2.73	0.43	225.44	
24	ROLAND H. & RUTH IRVINE		115.16	1.46	1.32	0.14		113.70

FED. ROAD DIST. NO.	STATE	FED. AID PROJECT NUMBERS		STATE NO.	SHEET NO.	TOTAL SHEETS
		CONST. NO.	R/W NO.			
8	MONT.		S-388(4)	3388-04	8	10

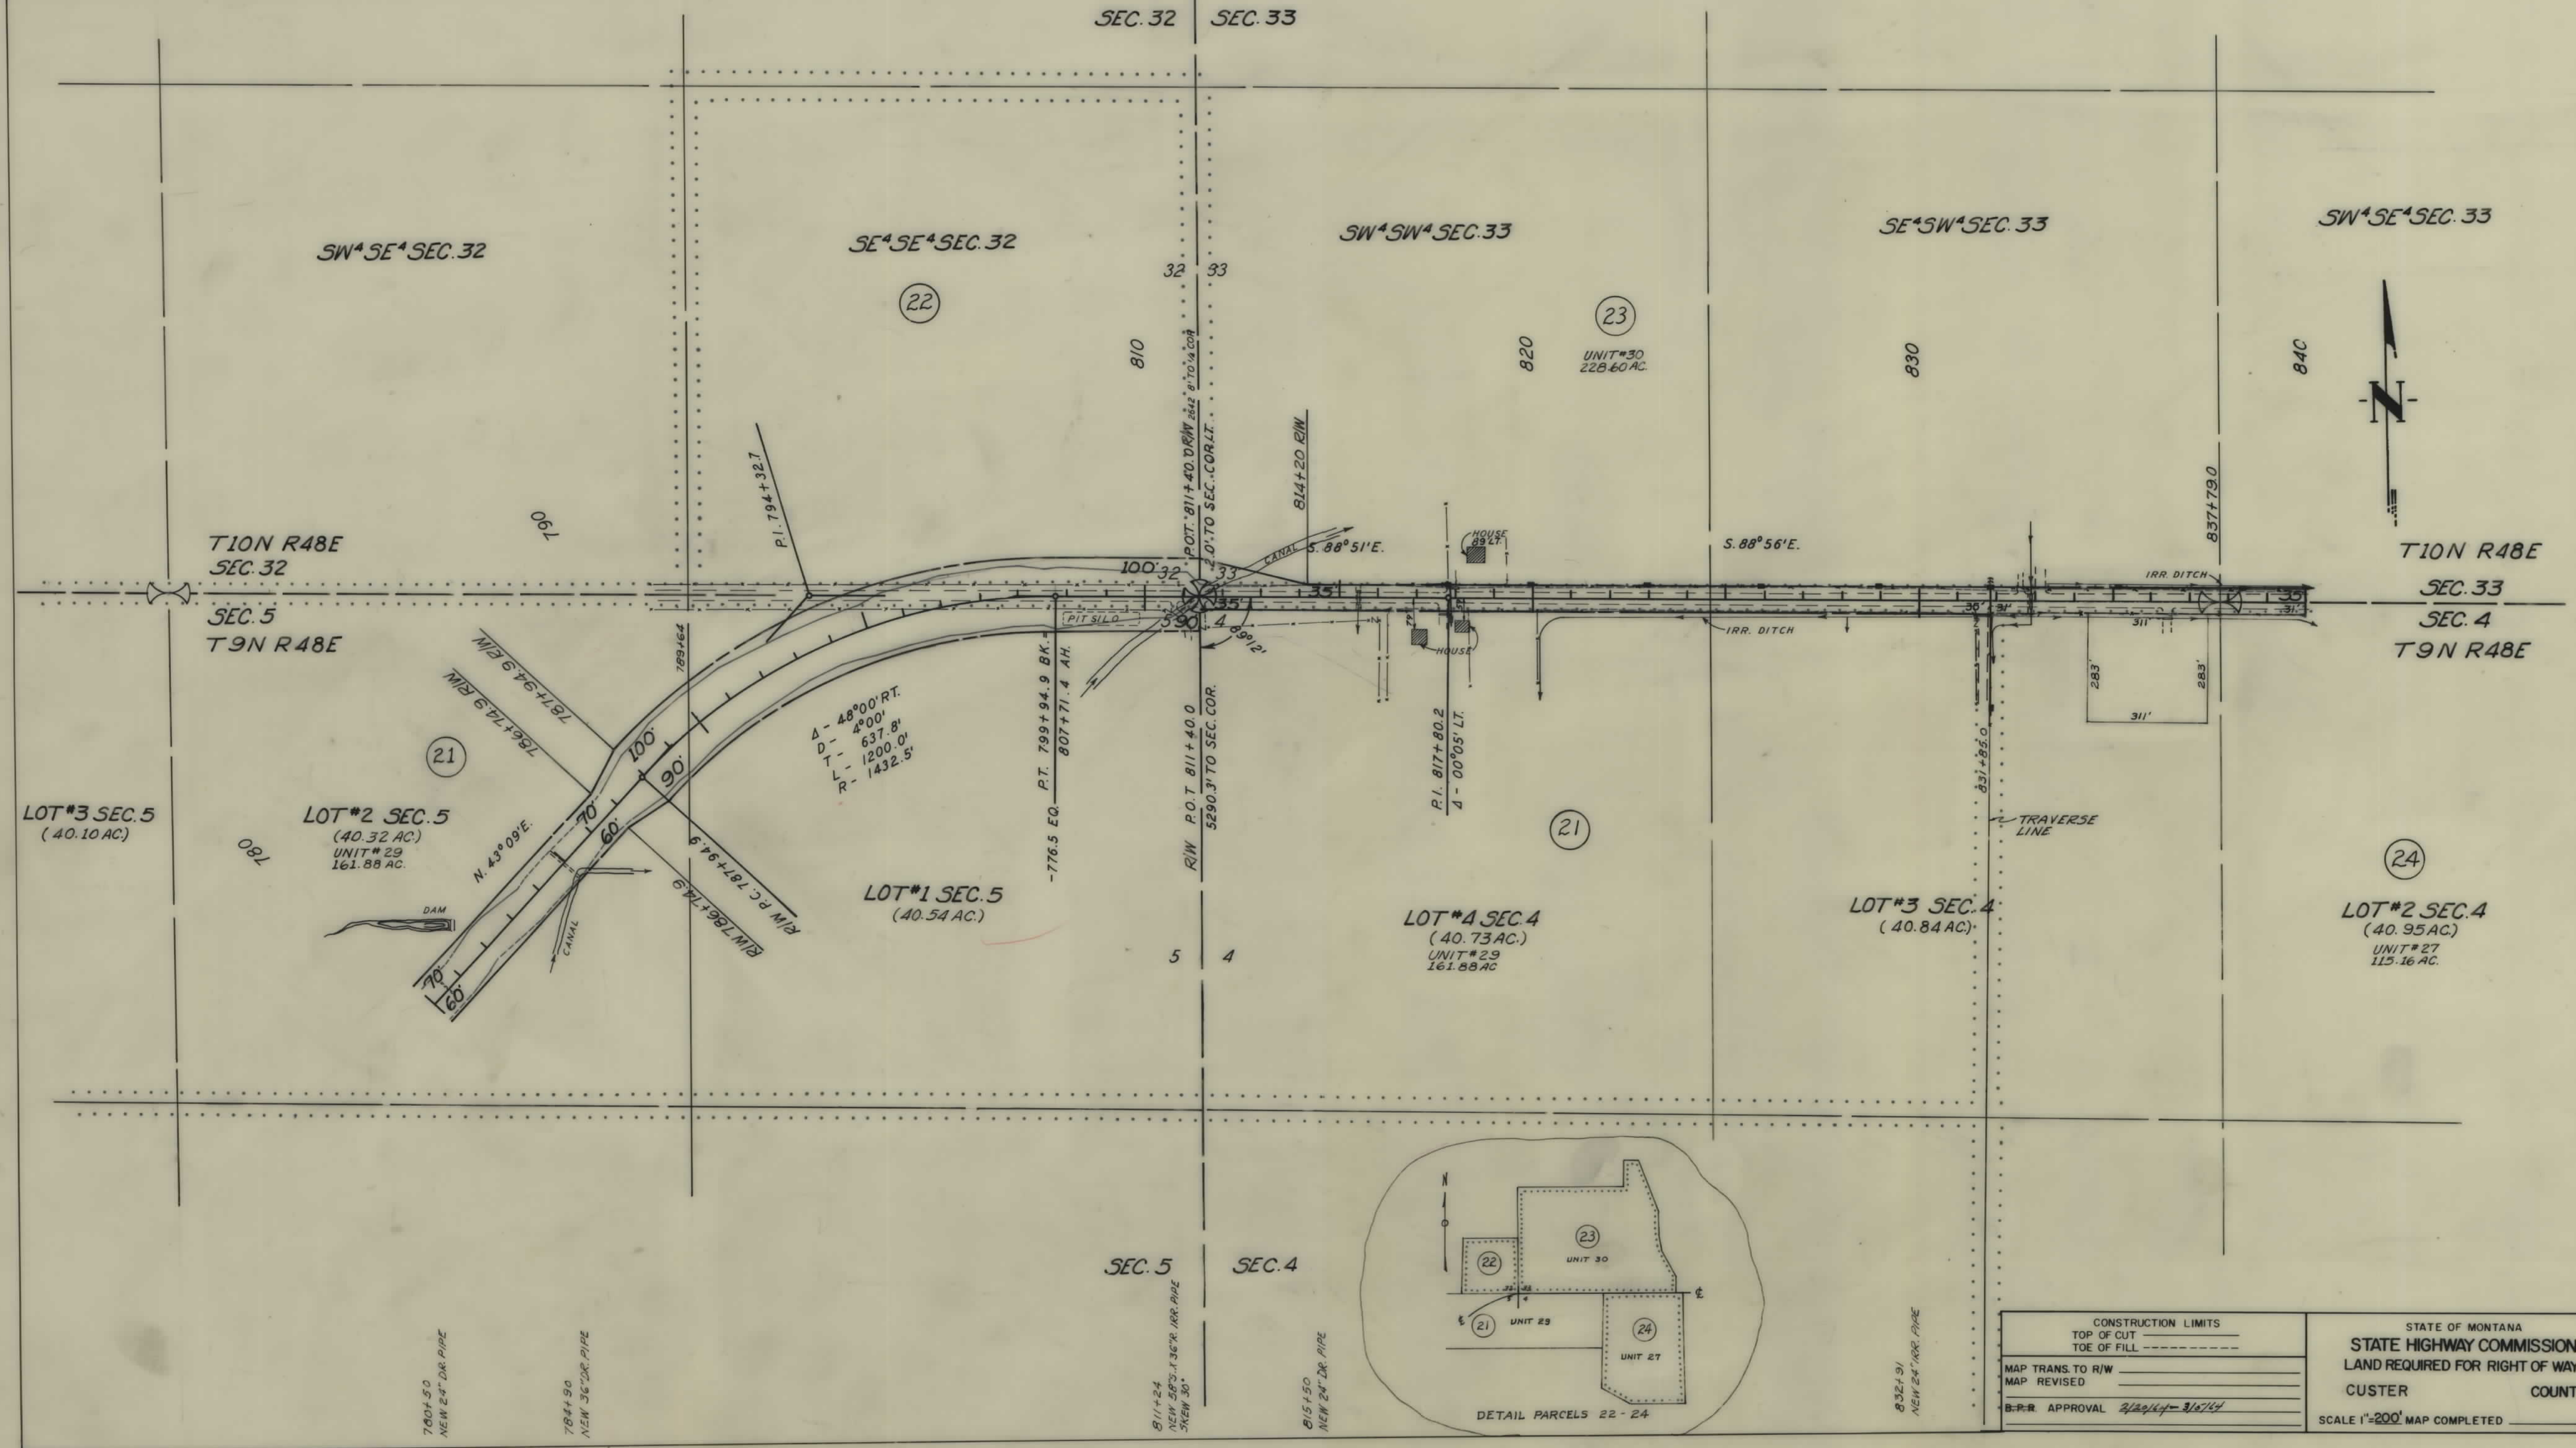


OWNERSHIPS								
PARCEL	NAME	ADDRESS	TOTAL ACREAGE	GROSS TAKE ACREAGE	P.T.W. ACREAGE	NET TAKE ACREAGE	REMAINDER	
							LEFT	RIGHT
23	CARLO O. HAUN	KINSEY, MONT.	228.60	3.16	2.73	0.43	225.44	—
24	ROLLAND H. & RUTH IRVINE	"	115.16	1.46	1.32	0.14	—	113.70
25	FRED. & PAULINE WAMBOLT SR.	"	221.75	0.45	0.37	0.08	—	221.30
26	HAROLD & MARY WATTS	"	171.01	4.52	2.38	2.14	114.10	—
27	HENRY A. & LYDIA M. WATTS, JR.	KINSEY, MONT.	159.03	0.53	0.44	0.09	158.50	—
28	IRA W. & CLEO M. HAGLER	"	120.96	1.75	1.36	0.39	—	119.21
29	LEONARD G. & FRANCIS WALKER	"	203.20	0.94	0.91	0.03	202.26	—
30	THEODORE F. & MARY DALKE	"	95.45	0.94	0.90	0.04	94.51	—
31	ELMER & JENNIE HOLZWARTH	"	91.67	1.03	0.83	0.20	—	90.64

FED. ROAD DIST. NO.	STATE	FED AID PROJECT NUMBERS		STATE NO.	SHEET NO.	TOTAL SHEETS
		CONST. NO.	R/W NO.			
8	MONT.		S-388(4)	3388-04	9	10

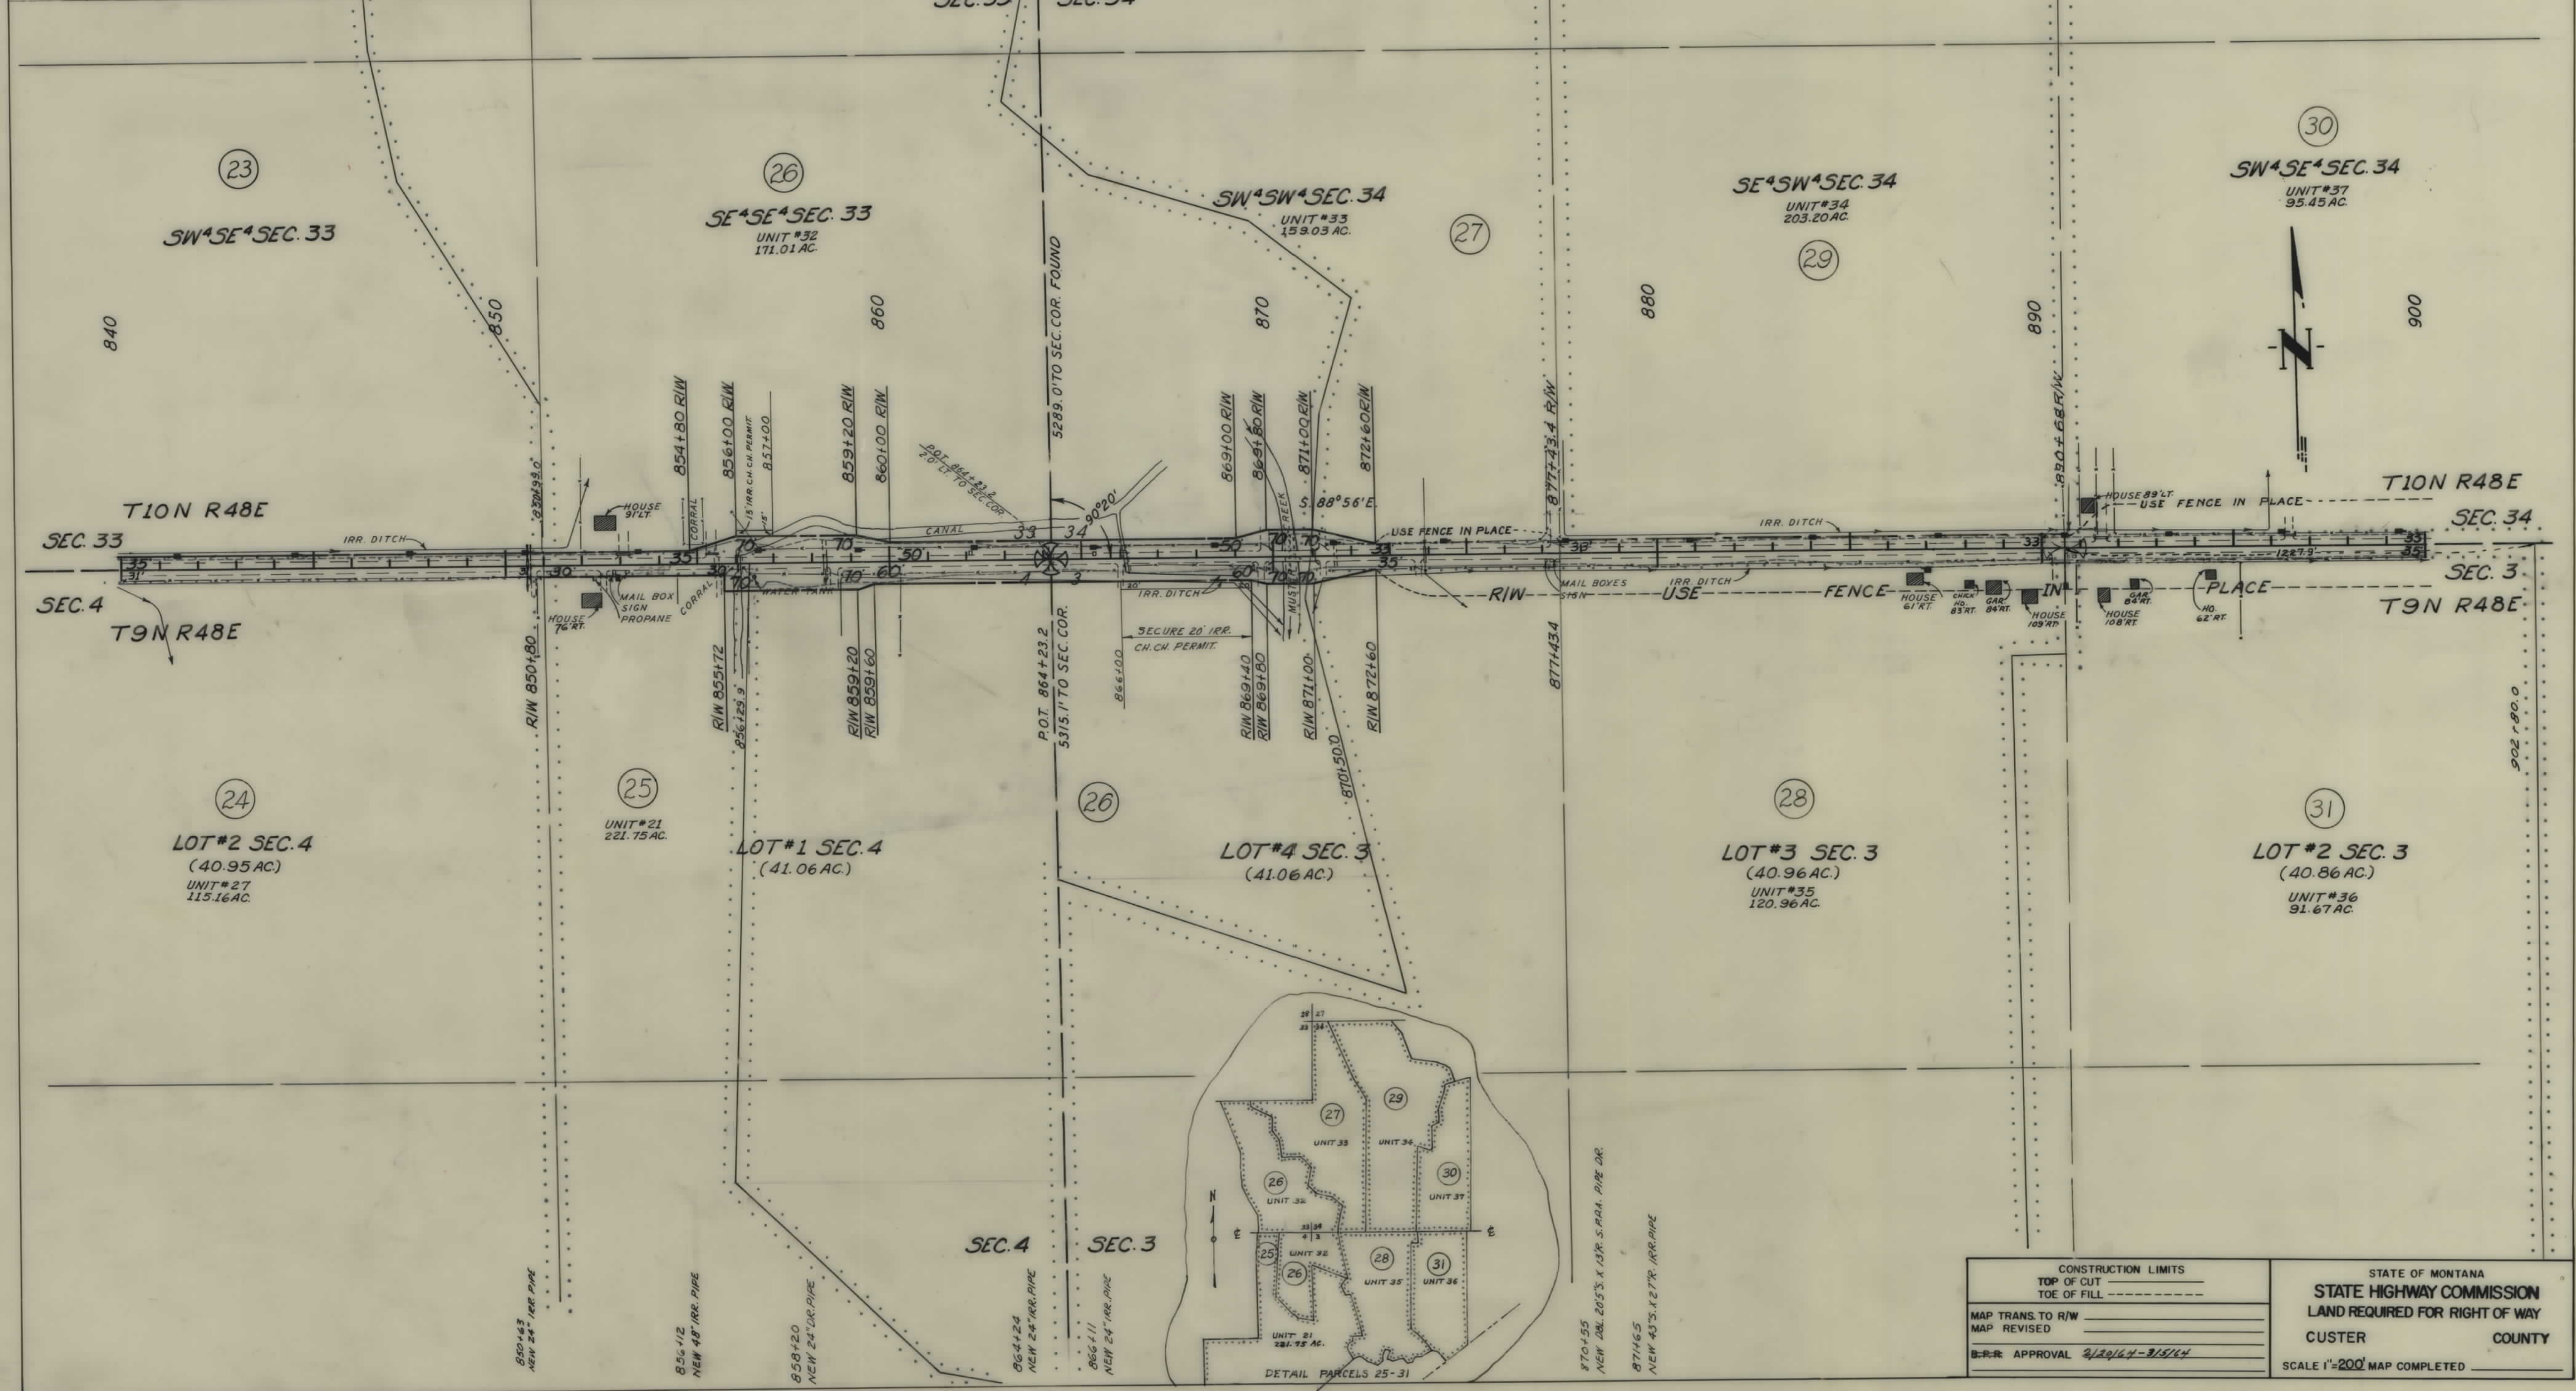

OWNERSHIPS								
PARCEL	NAME	ADDRESS	TOTAL ACREAGE	GROSS TAKE ACREAGE	P.T.W. ACREAGE	NET TAKE ACREAGE	REMAINDER	
							LEFT	RIGHT
32	GLEN L. & MAYSEL F. DENTON	819 S. MERRIAM, MILES CITY	88.90	0.94	0.91	0.03	87.96	—
33	C. O. & EDNA MASTIN	KINSEY, MONT.	97.77	1.81	1.46	0.35	—	95.96
34	MATT L. & LOIS MATHISON	" "	79.86	1.49	1.17	0.32	78.37	—
35	SCHOOL DIST. NO. 63, KINSEY	" "	9.06	0.80	0.59	0.21	—	8.26
36	FARM SUPPLY CO-OP OF KINSEY	" "	3.26	0.13	0.10	0.03	—	3.13

FED. ROAD DIST. NO.	STATE	FED. AID PROJECT NUMBERS		STATE NO.	SHEET NO.	TOTAL SHEETS
		CONST. NO.	R/W NO.			
8	MONT.		S-388(4)	3388-04	10	10

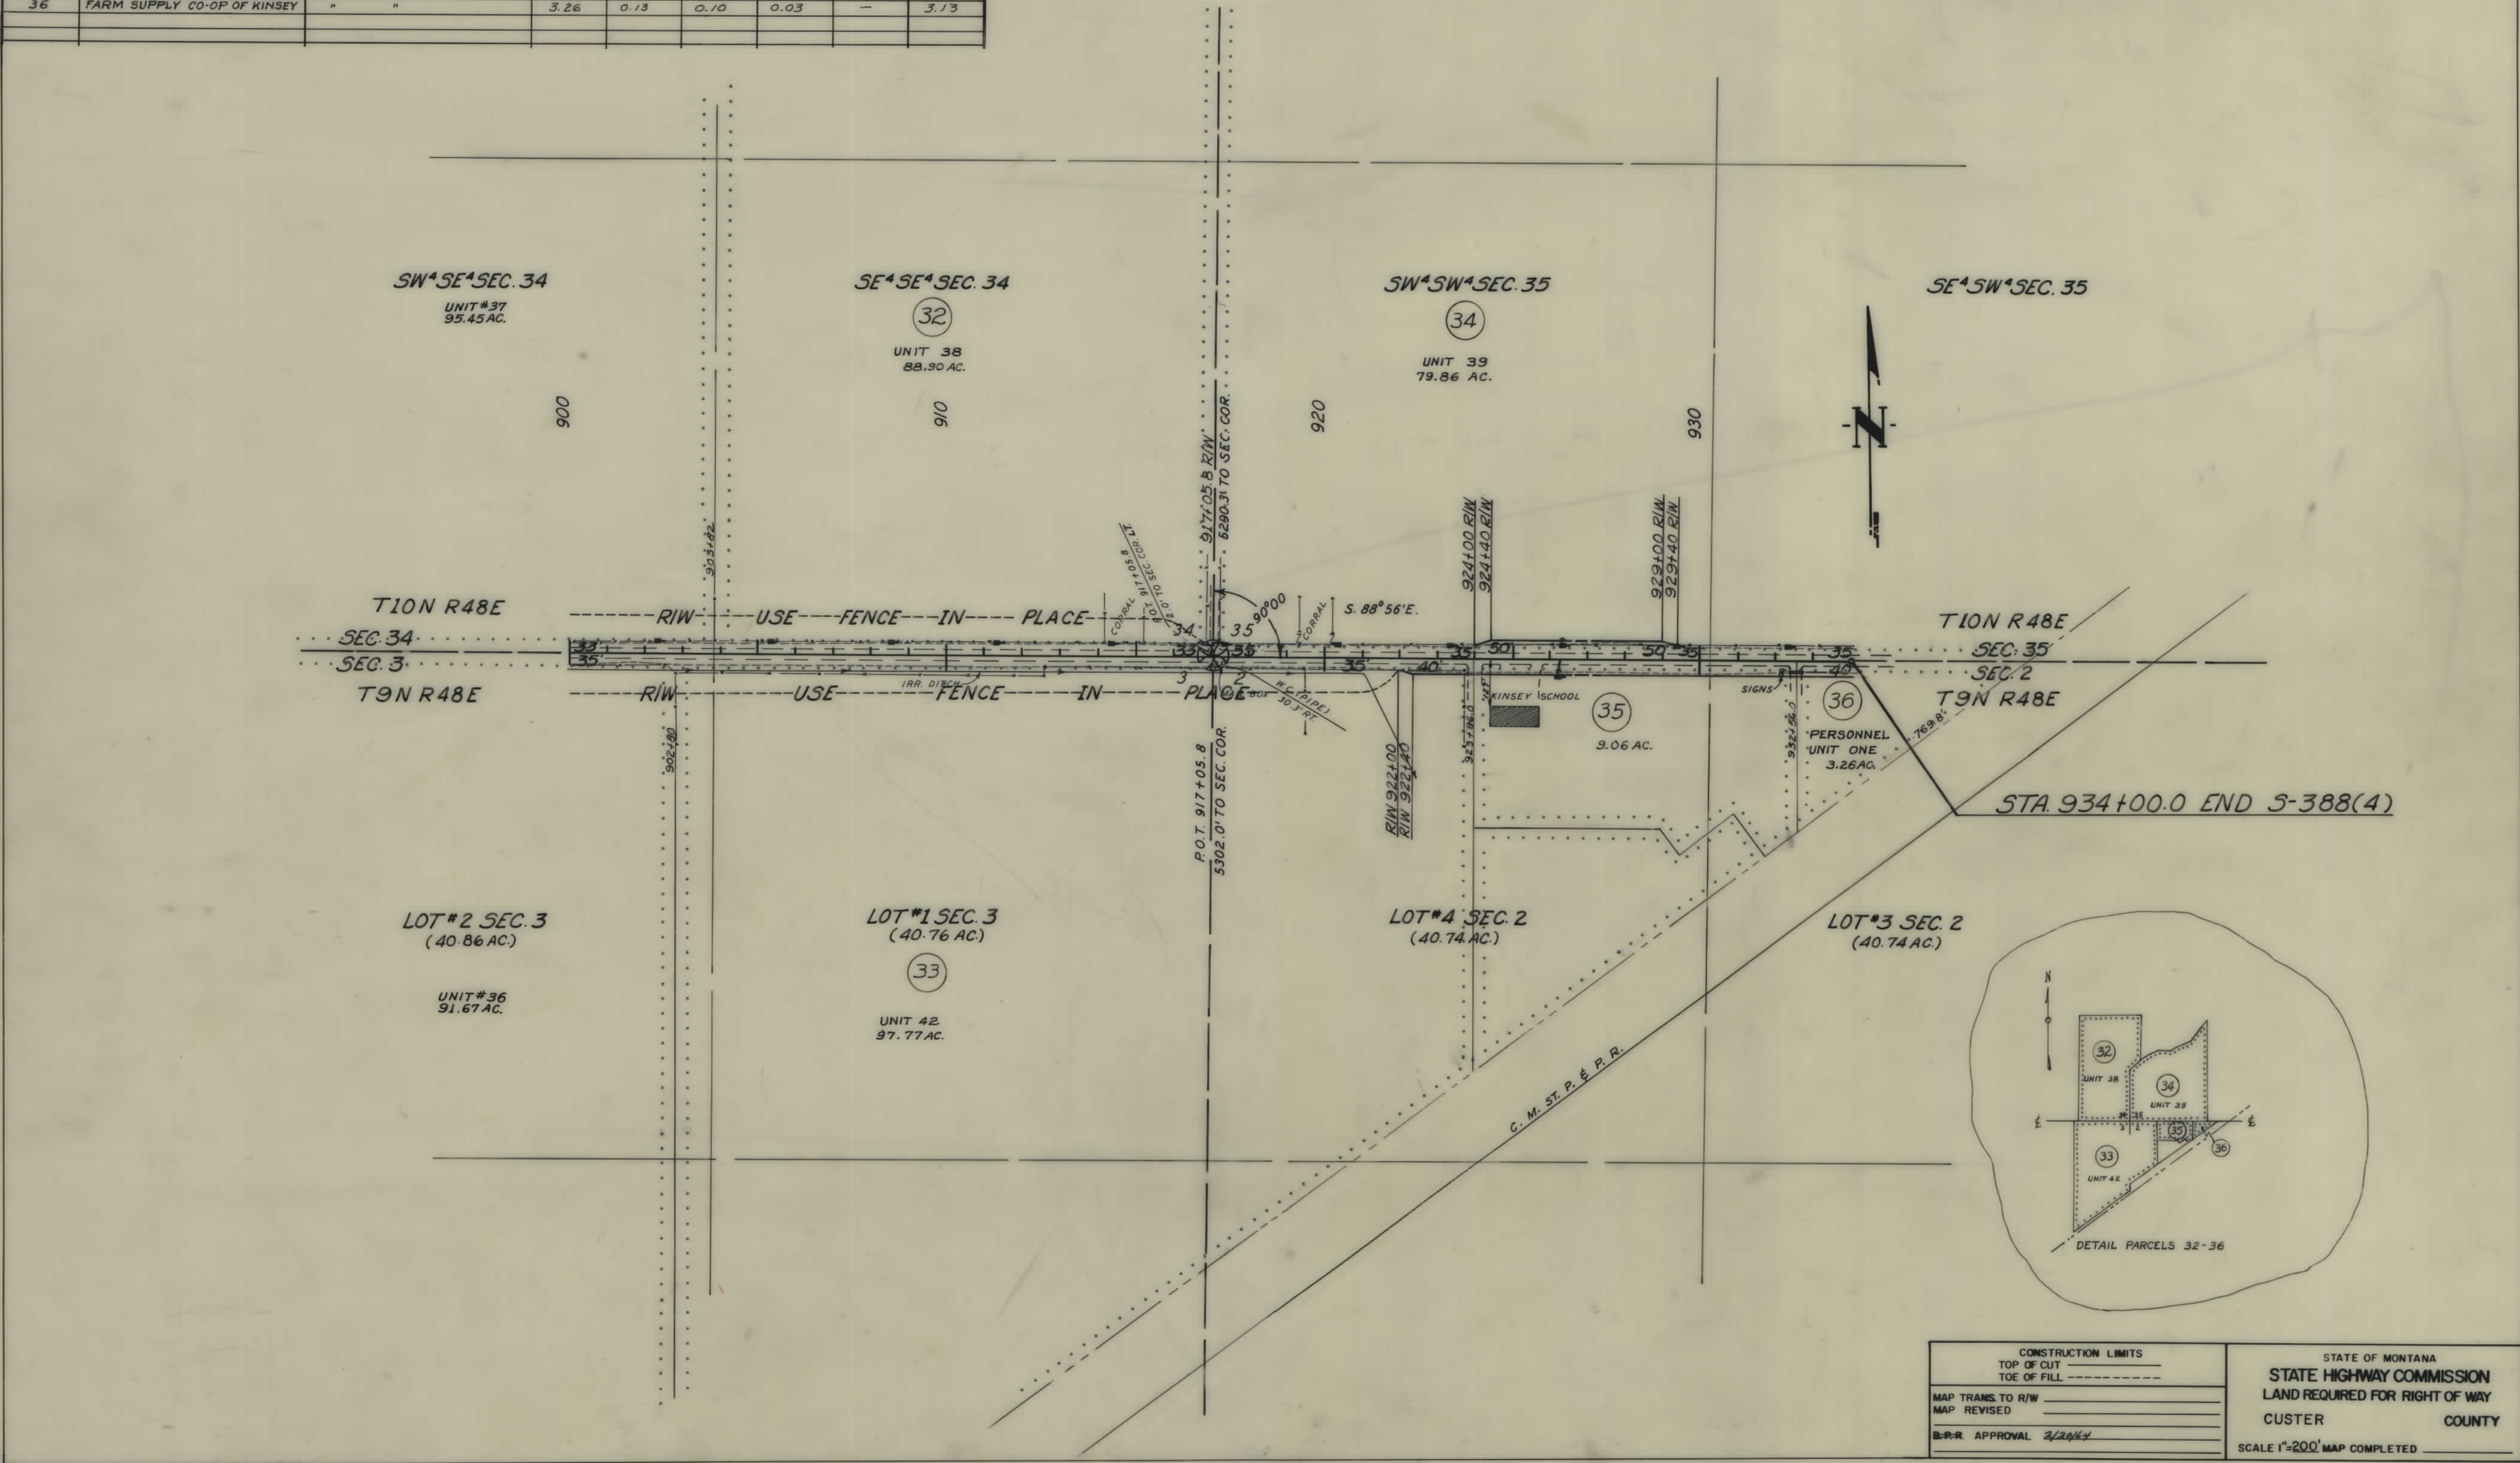

CONSTRUCTION LIMITS		STATE OF MONTANA	
TOP OF CUT	-----	STATE HIGHWAY COMMISSION	
TOE OF FILL	-----	LAND REQUIRED FOR RIGHT OF WAY	
MAP TRANS TO R/W	-----	CUSTER	COUNTY
MAP REVISED	-----	SCALE 1"=200' MAP COMPLETED	
E.P.R. APPROVAL	2/20/64		