

PLANS


NOT

TO

SCALE

OWNERSHIPS					
PARCEL	NAME	ADDRESS	TOTAL AREA	TAKING	LT. REMAINDER RT.
1	ELDRIDGE & IRENE PETERSEN & ARNOLD J. & LORENA THOLKES	SIDNEY, MONT.	4.93 AC.	0.50 AC.	4.43 AC.
2	EDWARD F. & ESTHER O. SMITH	SIDNEY, MONT.	1.32	0.57	0.74
3	RALPH A. KAPPEL	SIDNEY, MONT.	13.22	0.79	12.43
4	SIDNEY LAND & LIVSTOCK CO. INC.	SIDNEY, MONT.	41.26	0.93	40.33
5	VALLEY MEAT PACKING CO.	SIDNEY, MONT.	4.38	0.34	4.04
6	HENRY & GOLDIE DOOLEY	SIDNEY, MONT.	2.31	0.14	2.17
7	UNITED STATES OF AMERICA	SIDNEY, MONT.	0.99	0.06	0.93
8	JACOB WALTZ	9601 RT. HERMAN, RTE. #1, SIDNEY, MONT.	1.82	0.10	1.64
9	TED & MARGARET JENSEN	SIDNEY, MONT.			


FED. ROAD DIST. NO.	STATE	FED. AID PROJECT NO.	STATE NO.	SHEET NO.	TOTAL SHEETS
8	MONT.	S-389(2)	3389 02	2	11

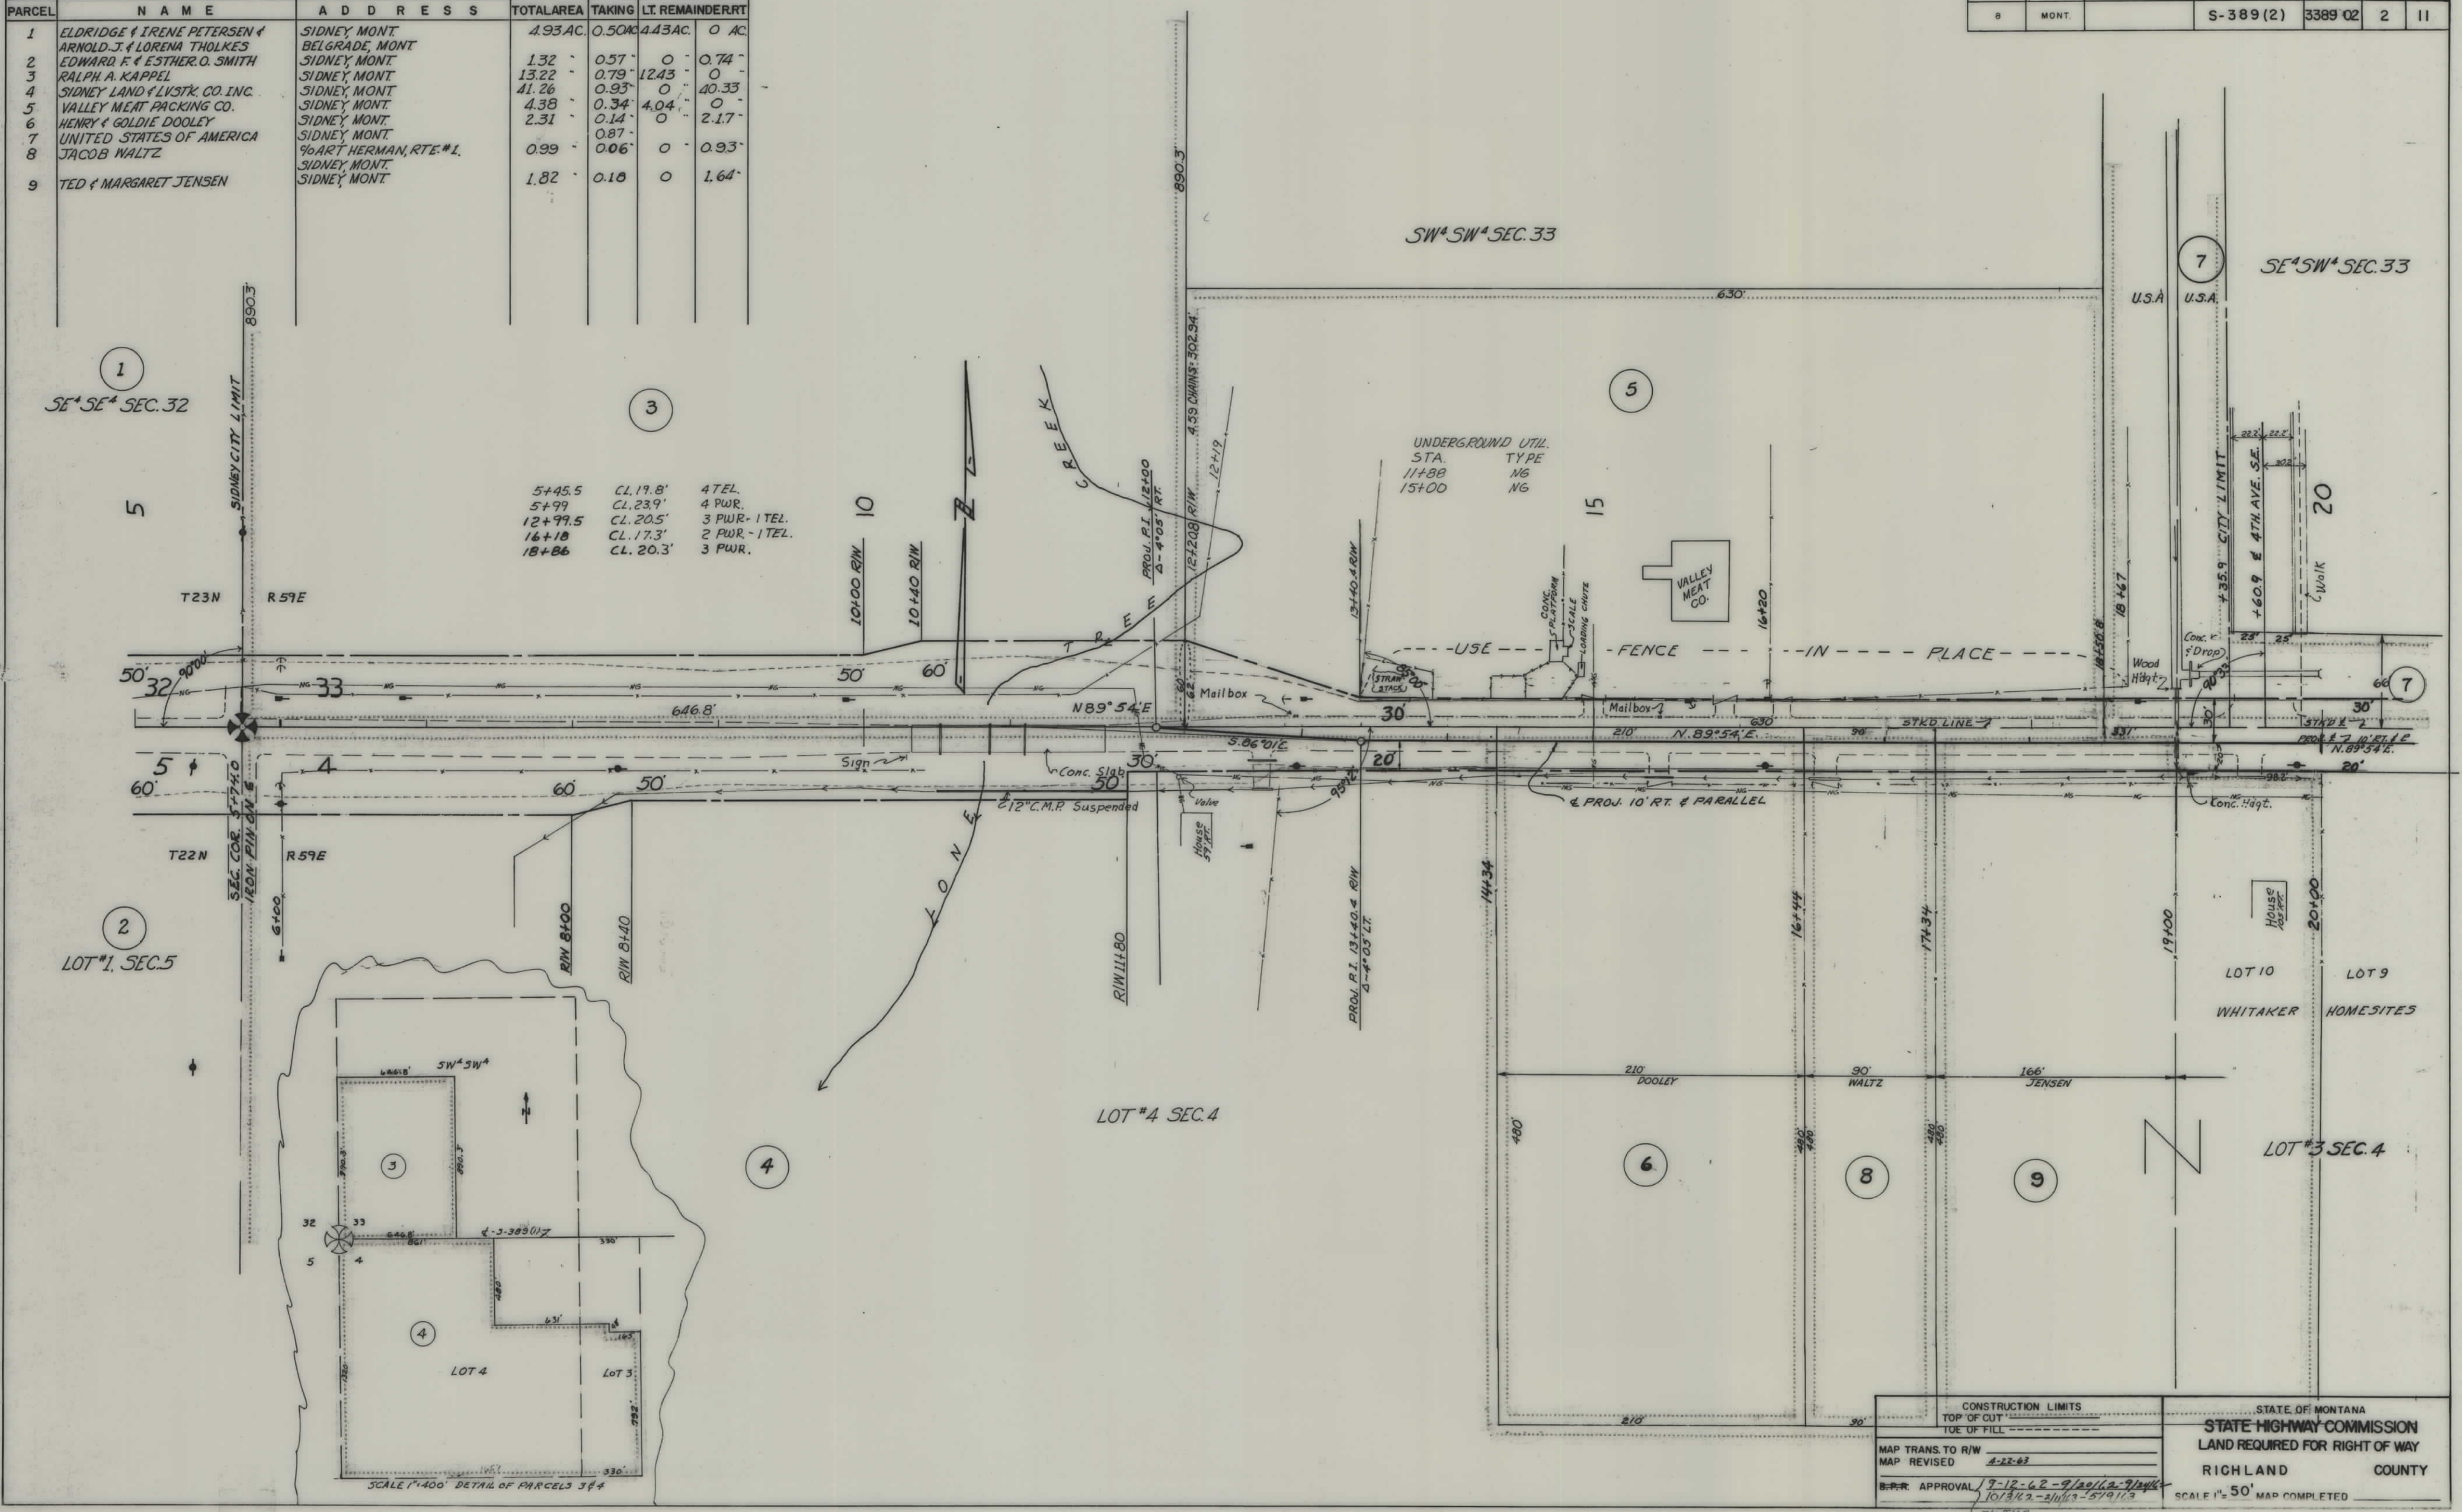

CONSTRUCTION LIMITS		STATE OF MONTANA	
TOP OF CUT		STATE HIGHWAY COMMISSION	
TOE OF FILL		LAND REQUIRED FOR RIGHT OF WAY	
MAP TRANS. TO R/W		RICHLAND COUNTY	
MAP REVISED		SCALE 1" = 50'	
APPROVAL		MAP COMPLETED	

OWNERSHIPS					
PARCEL	NAME	ADDRESS	TOTAL AREA	TAKING	LT. REMAINDER RT.
7	U.S. GOVT	SIDNEY MONT.	2.00 AC.	0.87 AC.	
10	G.W. YODER	SIDNEY MONT.	3.00 AC.	0	0 AC.
11	JOHN D. & AMY N. WINTER	SIDNEY MONT.	2.00 AC.	0	0
12	VERNON W. DISHON	SIDNEY MONT.	7.70 "	0	0
13	GORDON & NADINE QUILLING	SIDNEY MONT.	8.00 "	0	0
14	WALDEMAR & MABEL SORESENSEN	SIDNEY MONT.	0.39 "	0	0
15	HAROLD G. & MARLYN M. HUBER	SIDNEY MONT.	4.76 "	0	0
16	HENRY & DELPHAL WHITAKER	SIDNEY MONT.	4.65 "	0.25 "	4.40 "
17	ARTHUR L. DAWLEY	SIDNEY MONT.			
18	DELETED				


FED. ROAD DIST. NO.	STATE	FED. AID PROJECT NUMBERS		STATE NO.	SHEET NO.	TOTAL SHEETS
		CONST. NO.	R/W NO.			
8	MONT.		S-389(2)	3389-02	3	11

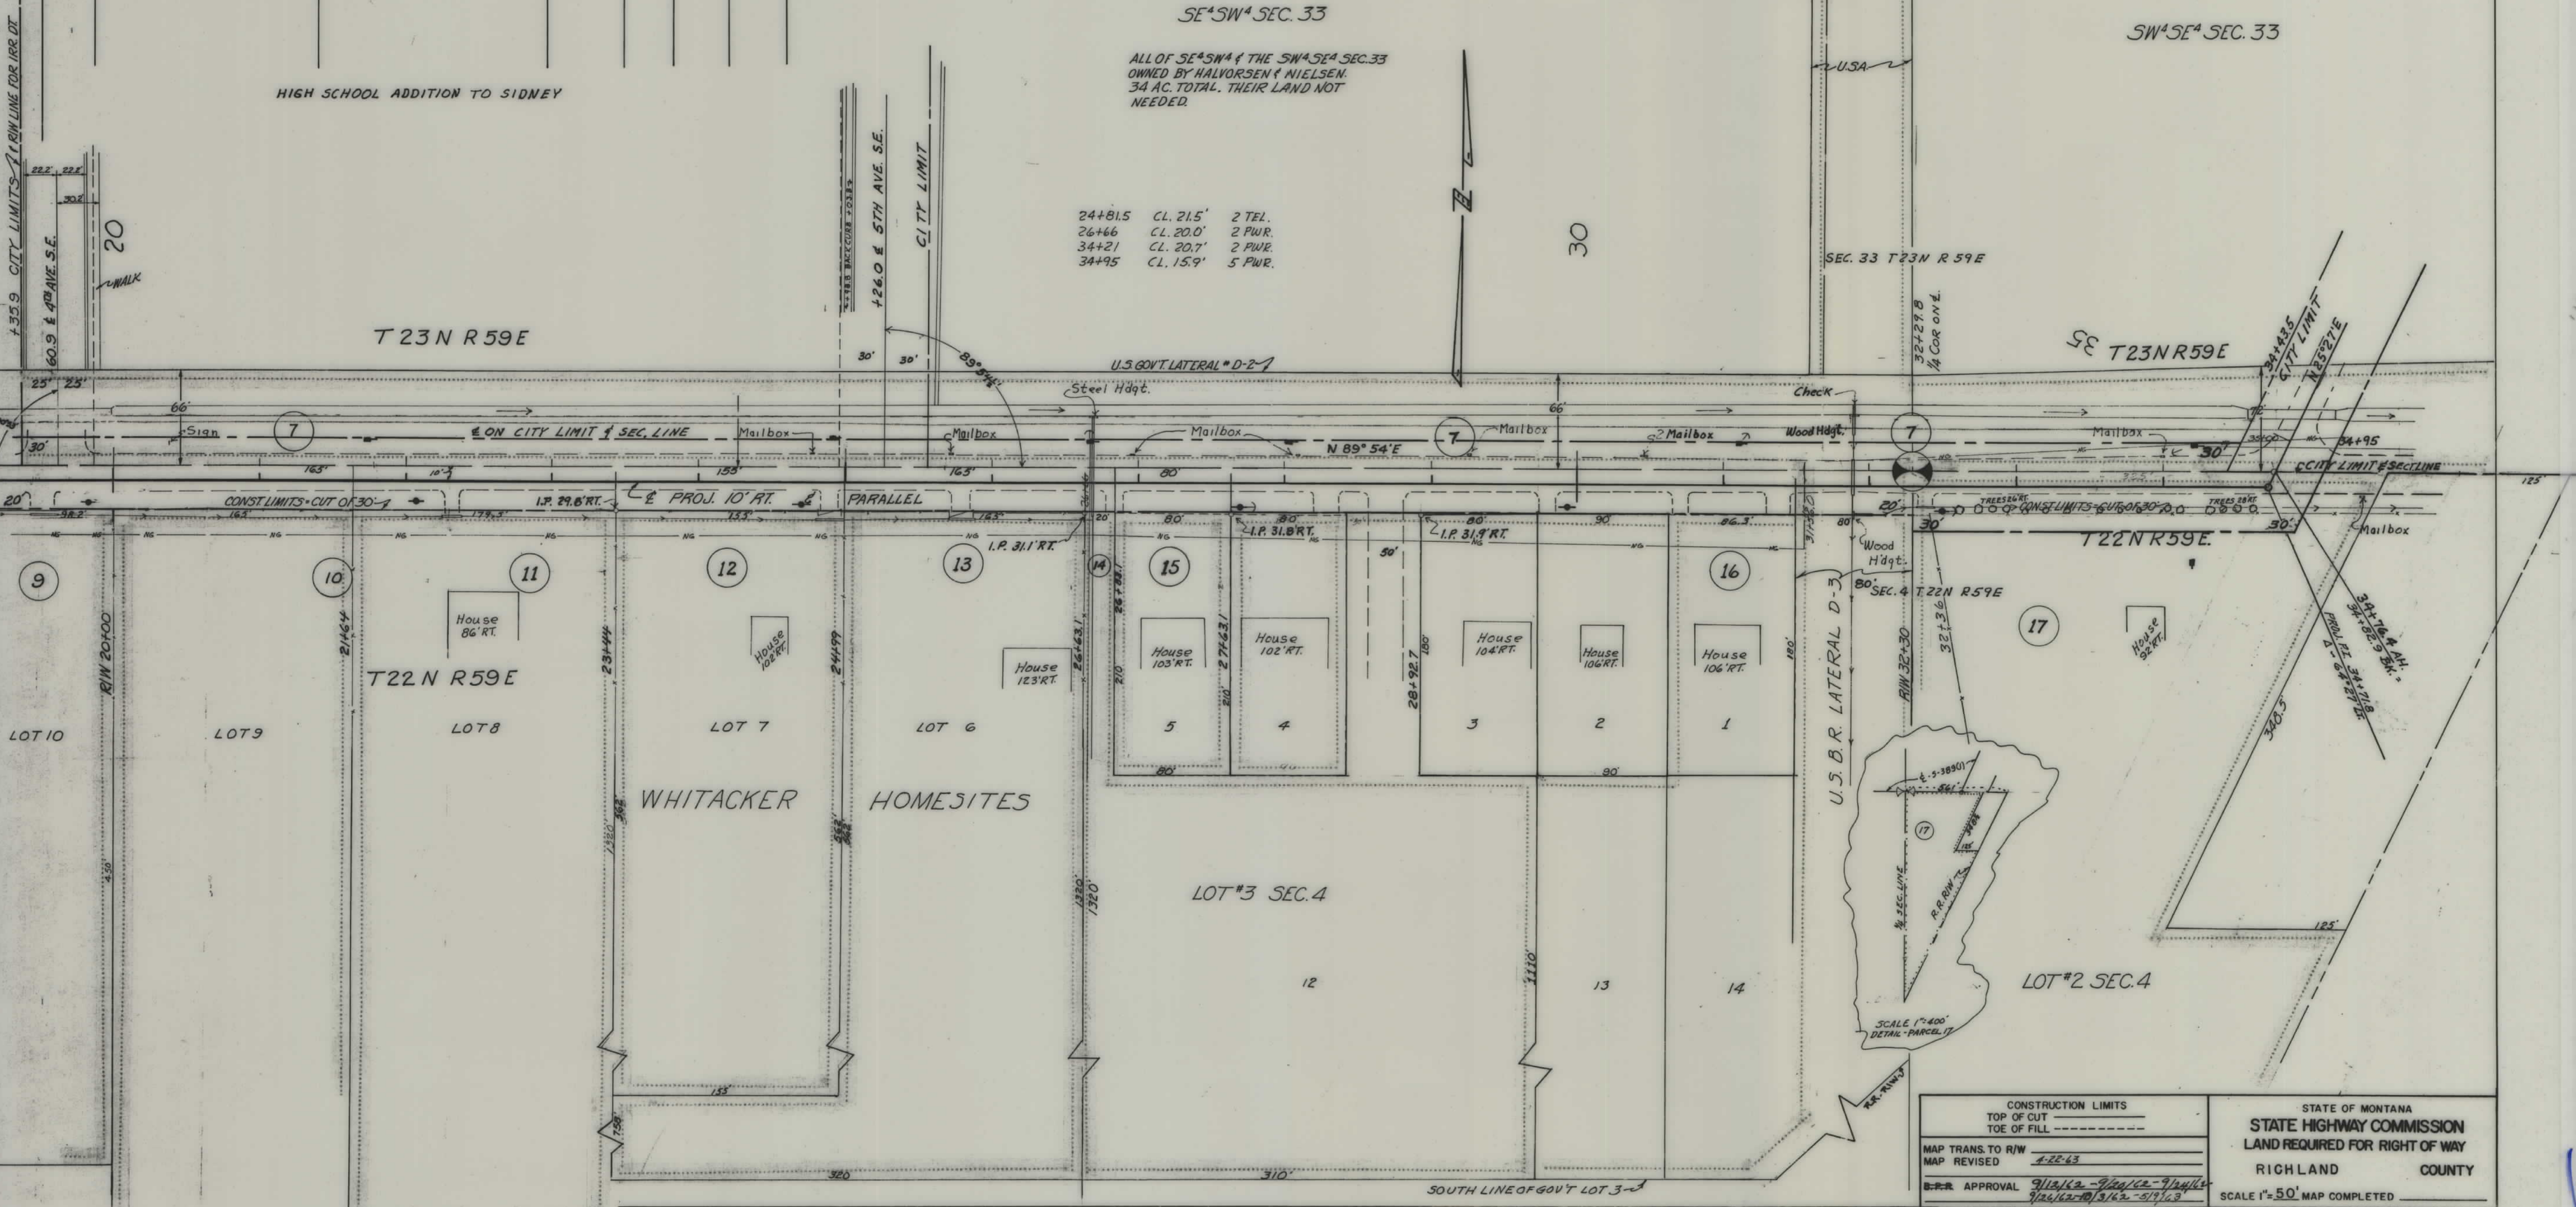

CONSTRUCTION LIMITS TOP OF CUT TOE OF FILL		STATE OF MONTANA STATE HIGHWAY COMMISSION LAND REQUIRED FOR RIGHT OF WAY RICHLAND COUNTY	
MAP TRANS. TO R/W MAP REVISED 4-22-63		APPROVAL 9/13/62-9/20/62-9/24/62 9/25/62-10/3/62-5/1/63	
SCALE 1"=50' MAP COMPLETED			

OWNERSHIPS						
PARCEL	NAME	ADDRESS	TOTAL AREA	TAKING	LT. REMAINDER	RT.
19	FARMERS UNION TRANSPORTATION	SIDNEY, MONT.	2.88 AC.	0.70	0	2.18
20	TRACTOR & EQUIPMENT CO.	SIDNEY, MONT.	0.20 AC.	0.04	0	0.16
43	JOHN H. KING	SIDNEY, MONT.	8400 SQ. FT.	NONE		
PARCEL 43 HAS RIGHT OF INGRESS & EGRESS ACROSS LAND IN PARCEL #19						

FED. ROAD DIST. NO.	STATE	FED. AID PROJECT NUMBERS		STATE NO.	SHEET NO.	TOTAL SHEETS
		CONST. NO.	R/W NO.			
8	MONT.		S-389(2)	3389-02	6	11

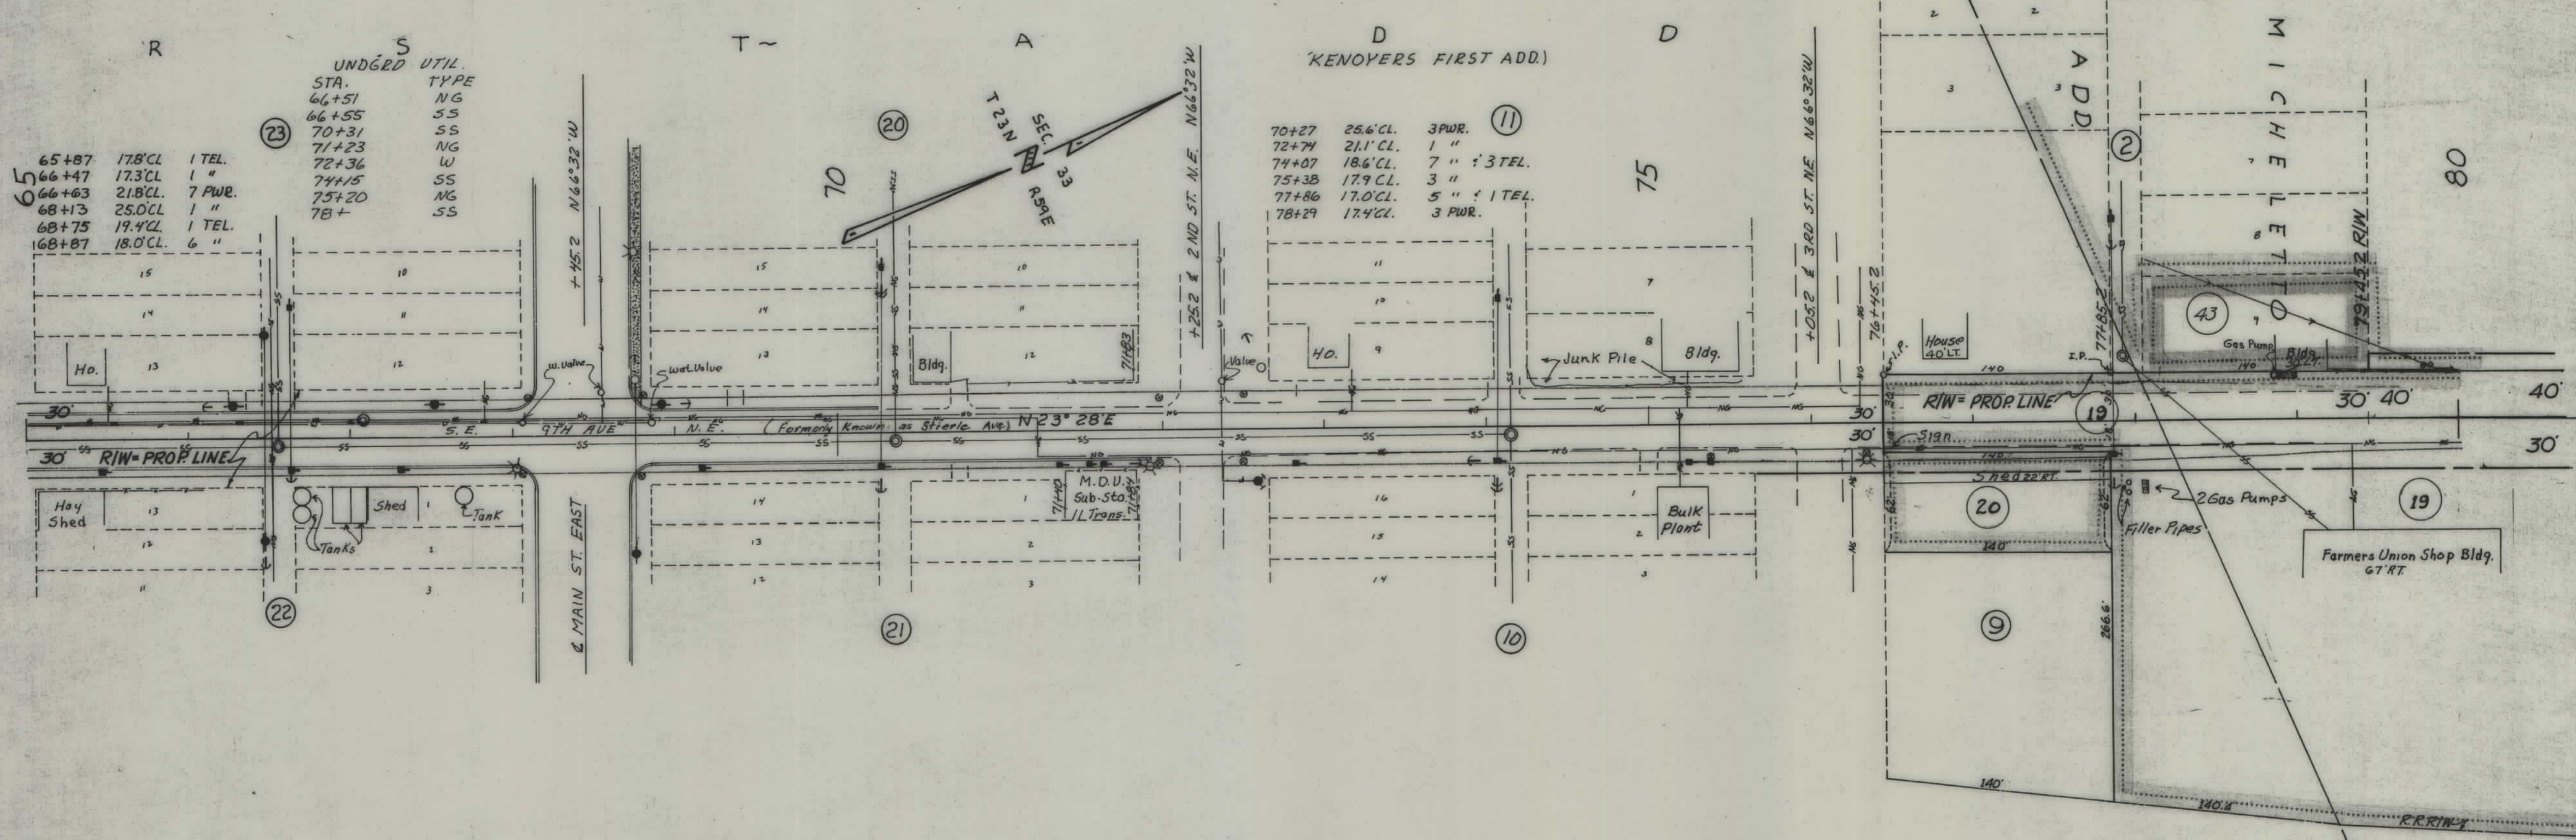


SE 1/4 SEC. 33

CONSTRUCTION LIMITS TOP OF CUT TOE OF FILL MAP TRANS. TO R/W MAP REVISED APPROVAL 9/12/62-3/13/63	STATE OF MONTANA STATE HIGHWAY COMMISSION LAND REQUIRED FOR RIGHT OF WAY RICHLAND COUNTY SCALE 1"=50' MAP COMPLETED
--	---

OWNERSHIPS					
PARCEL	NAME	ADDRESS	TOTAL AREA	TAKING	LT.REMAINDER,RT.
21	GIACOMO & ANNA MICHELETTO	SIDNEY, MONT.	24.59 AC.	2.64	26.49
22	ALBERT M. COOLEY	GRAND FORKS, N.D. DAKOTA	80.00 AC.	2.50	77.50
23	U.S. GOV'T.		0.09 AC.	0.04	0.05
24	RUTH ELLWEIN & ETAL.	522-6TH AVE, SIDNEY, MONT.	10,640 SQ. FT.	174 SQ. FT.	10,466 SQ. FT.
25	IVAN & DAISY D. GROSHART	SIDNEY, MONT.	15,360 SQ. FT.	650 SQ. FT.	14,710 SQ. FT.


FED. ROAD DIST. NO.	STATE	FED AID PROJECT NUMBERS		STATE NO.	SHEET NO.	TOTAL SHEETS
		CONST. NO.	R/W NO.			
8	MONT.		S-389(2)	3389-02	8	11

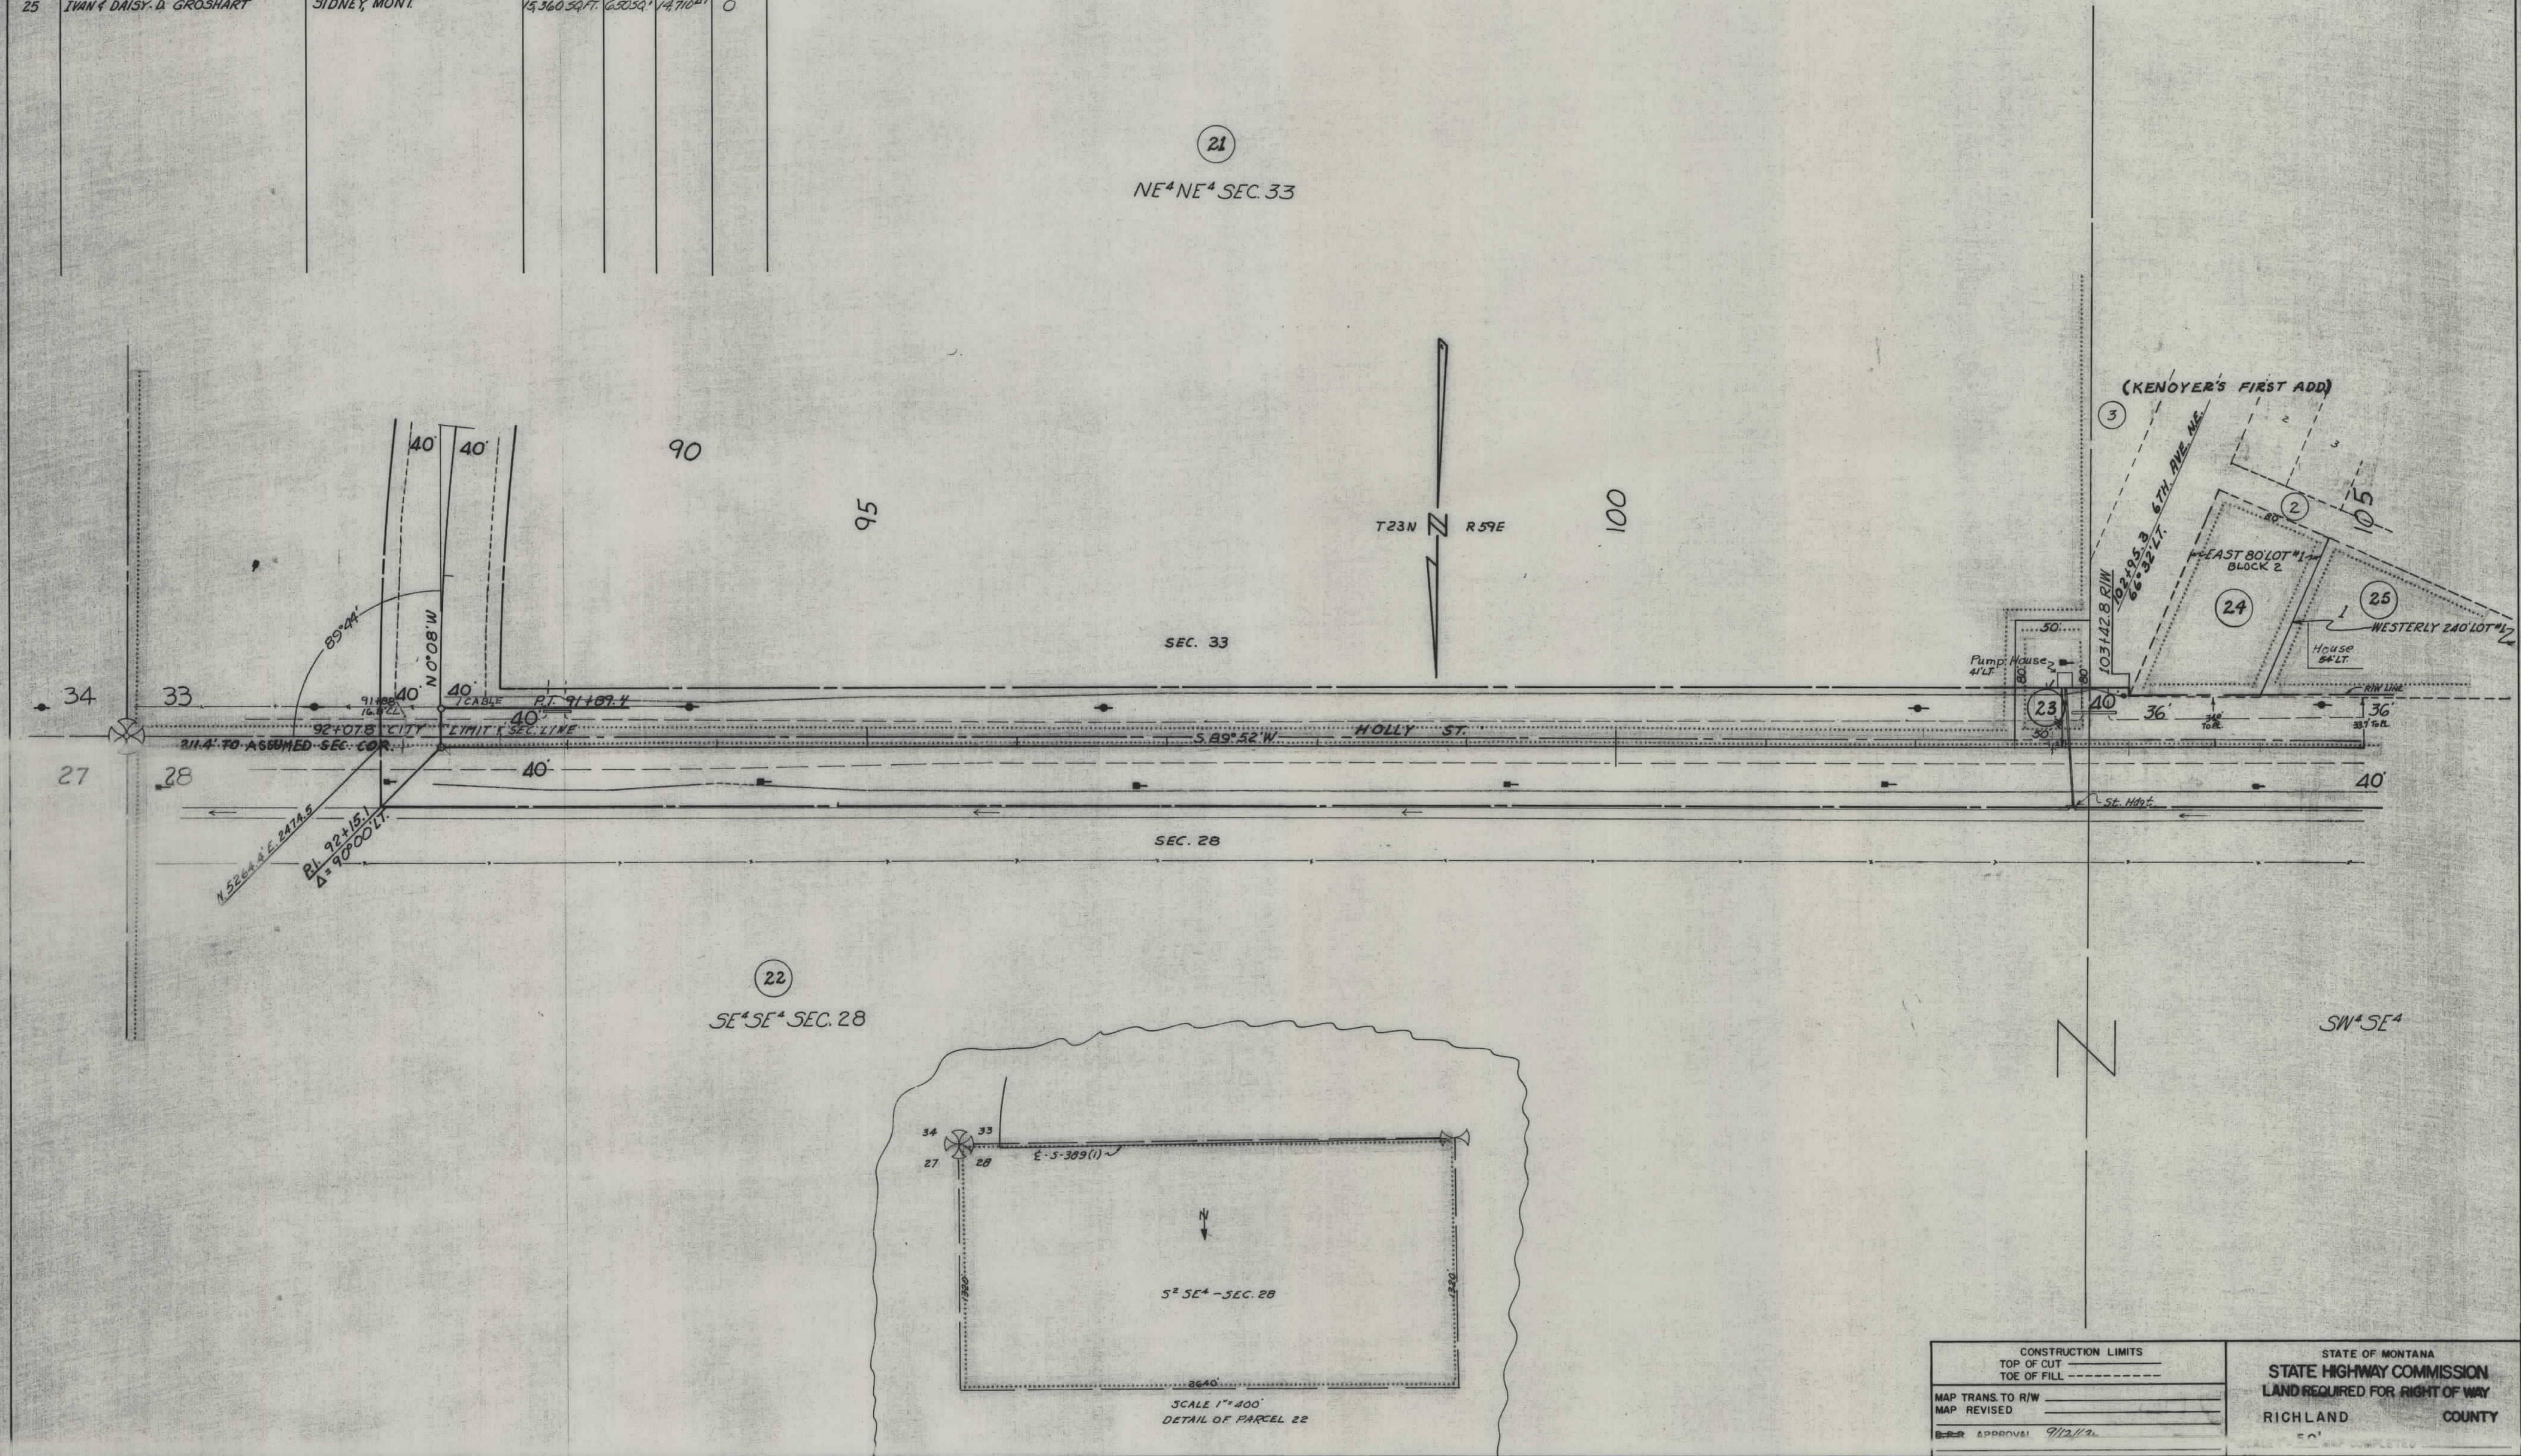

CONSTRUCTION LIMITS		STATE OF MONTANA	
TOP OF CUT	_____	STATE HIGHWAY COMMISSION	
TOE OF FILL	_____	LAND REQUIRED FOR RIGHT OF WAY	
MAP TRANS. TO R/W	_____	RICHLAND COUNTY	
MAP REVISED	_____	APPROVAL 9/12/12	
SCALE 1" = 400'		DATE COMPLETED	

OWNERSHIPS					
PARCEL	NAME	ADDRESS	TOTAL AREA	TAKING	LI REMAINDER RT.
22	ALBERT M. COOLEY	GRAND FORKS, NO. DAK	80.0 AC	2.50 AC	77.50
25	IVAN & DAISY D. GROSHART	SIDNEY, MONT.	15360.30 FT.	6.50 AC	14710.80
26	ROBERT C. & HILDA G. KOPP	424-5TH ST. N.W., SIDNEY, MONT.	5098.50 FT.	130.80	4967.70
27	DUDLEY C. STONE	321-2ND ST. S.W., SIDNEY, MONT.	4497.40 FT.	130.80	4366.60
28	CLARA LOWRY	420-5TH ST. N.E., SIDNEY, MONT.	4128.00 FT.	148.30	3979.70
29	MARY UMBACK	SEARING RTE., SIDNEY, MONT.	4262.50 FT.	185.40	4077.10
30	MARIE HESS	416-5TH ST. N.E., SIDNEY, MONT.	6682.50 FT.	64.00	6618.50
31	JESS & ELVA BAXTER	723 SO. CENTRAL, SIDNEY, MONT.	0.78 AC	0.04 AC	0.74 AC
32	CECELIA F. JOHNSON	E. HOLLY, SIDNEY, MONT.	0.77 AC	0.09 AC	0.68 AC
33	NORA RENNIE	BOX 766, SIDNEY, MONT.	1.0 AC	0.11 AC	0.89 AC
34	CARRIE M. CHISTOFFERSON	224-3RD ST. N.E., SIDNEY, MONT.	0.63 AC	0.07 AC	0.56 AC


FED. ROAD DIST. NO.	STATE	FED. AID PROJECT NUMBERS		STATE NO.	SHEET NO.	TOTAL SHEETS
		CONST. NO.	R/W NO.			
8	MONT.		S-389(2)	3389-02	9	11

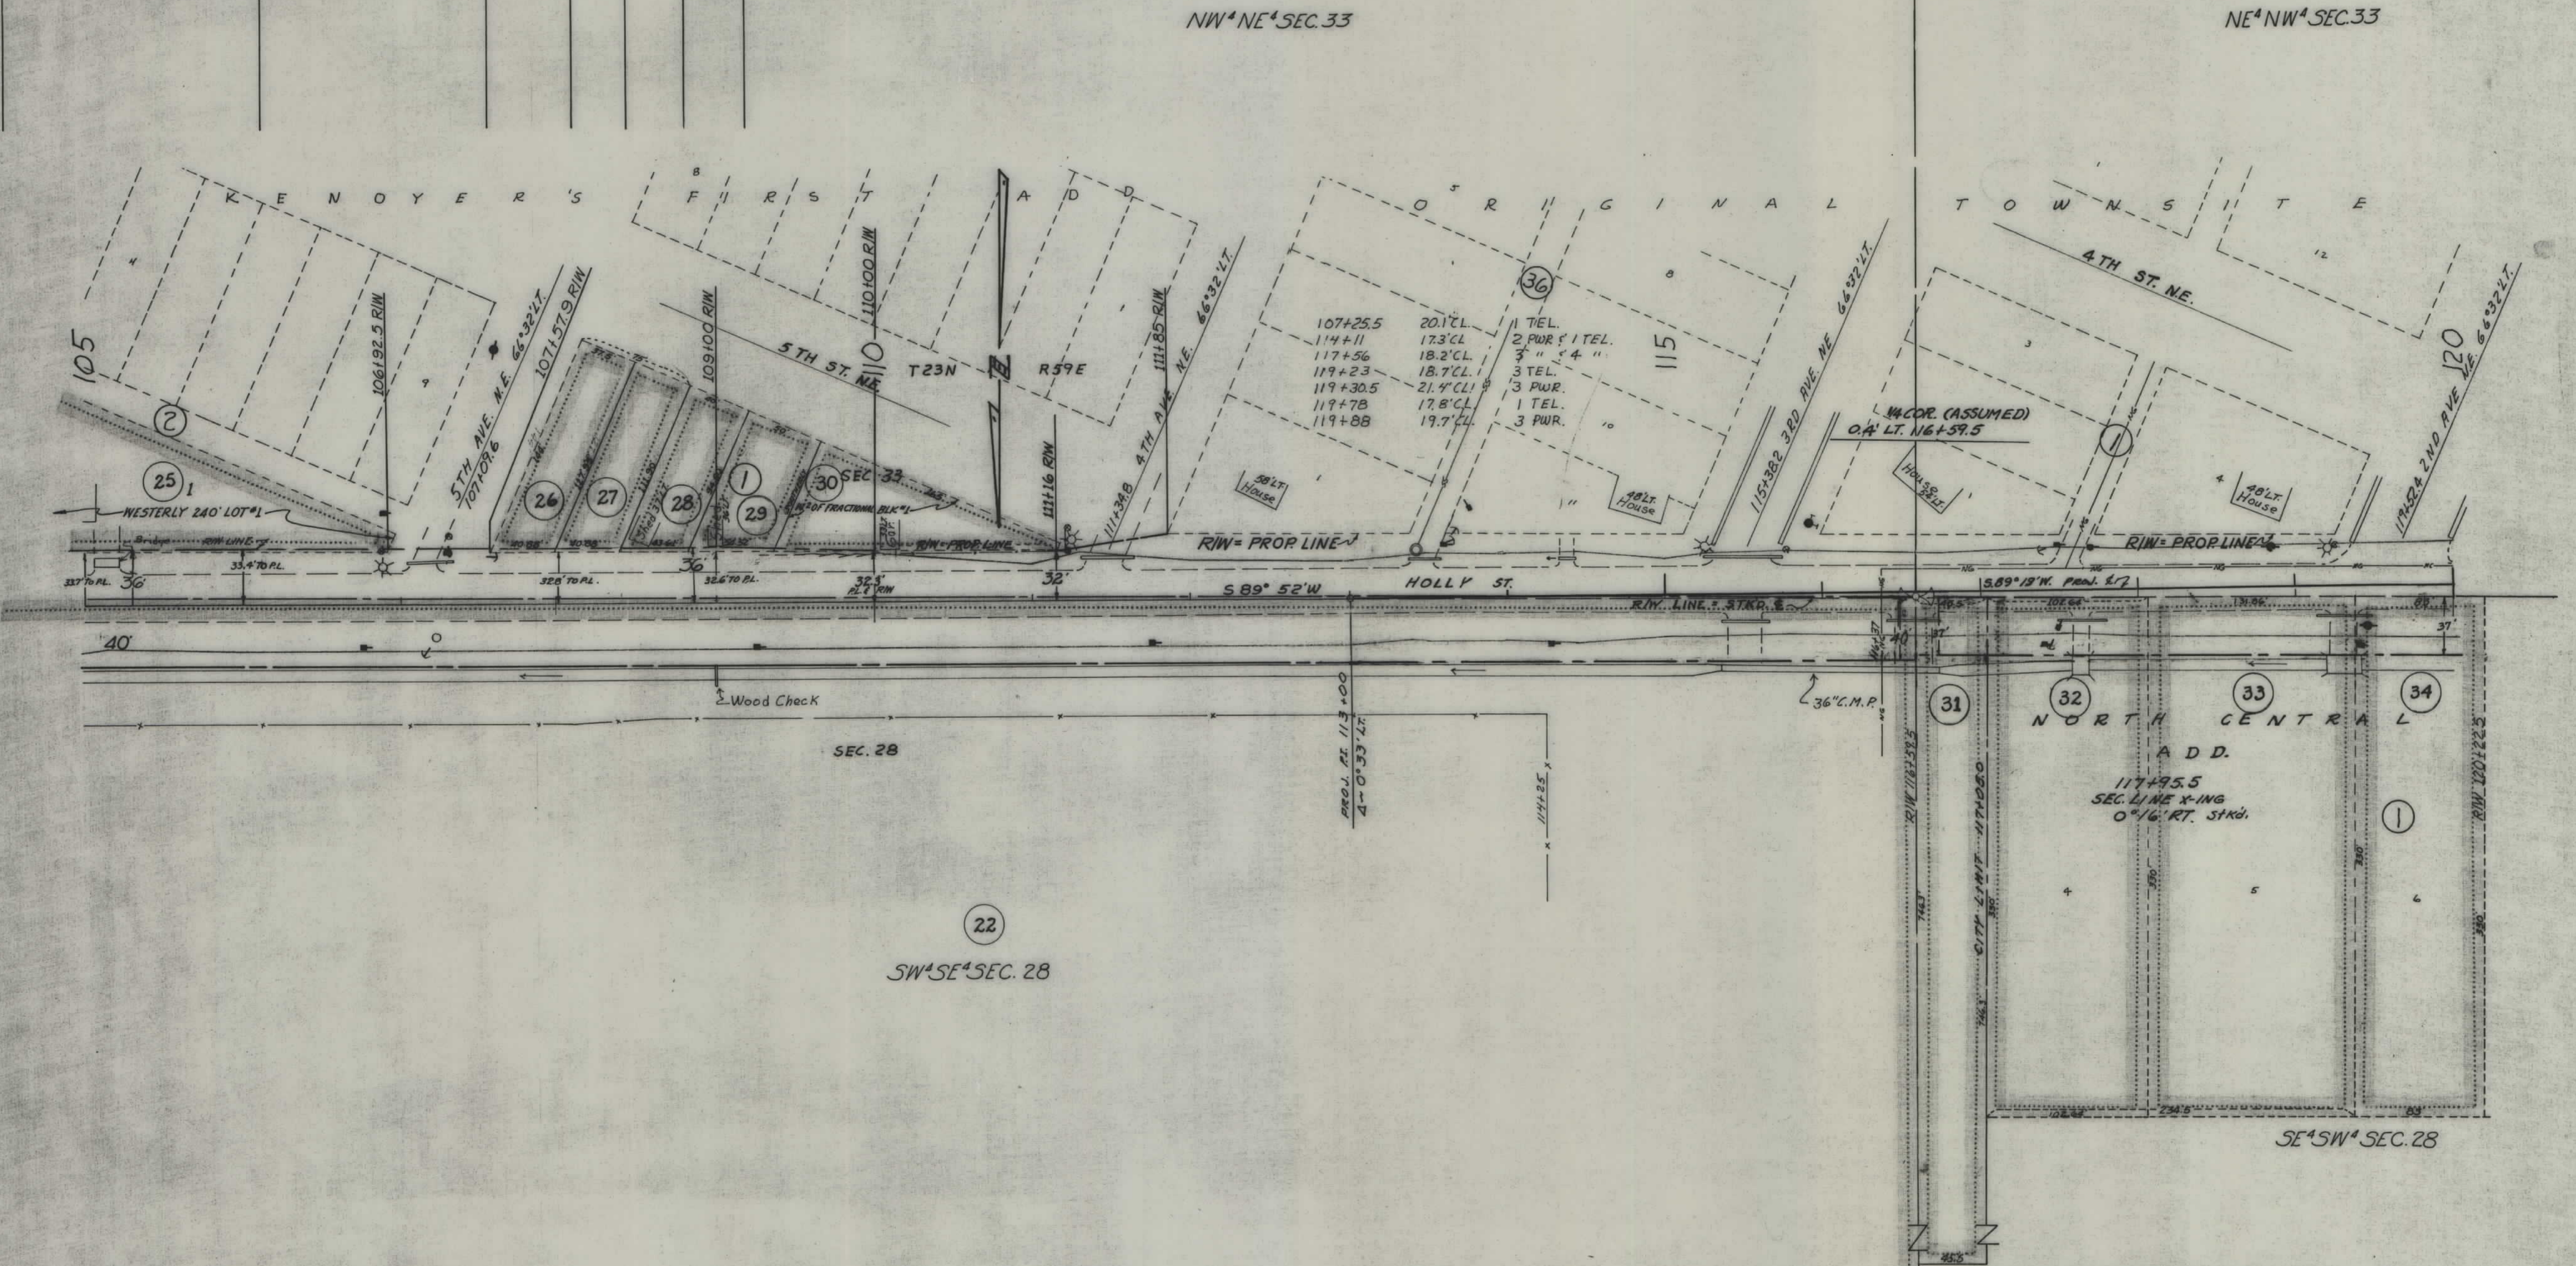

CONSTRUCTION LIMITS TOP OF CUT TOE OF FILL		STATE OF MONTANA STATE HIGHWAY COMMISSION LAND REQUIRED FOR RIGHT OF WAY RICHLAND COUNTY	
MAP TRANS. TO R/W	A-24-63	SCALE 1"=50' MAP COMPLETED	
MAP REVISED			
APPROVAL	9/12/12-7/24/12-5/9/13		

OWNERSHIPS					
PARCEL	NAME	ADDRESS	TOTAL AREA	TAKING	LT. REMAINDER, RT.
35	RUTH A. WITT & HUGH V. ANDERSON	SIDNEY MONT. GT. FALLS, MONT.	131.25 AC	1.51 AC	0 129.74 AC


FED. ROAD DIST. NO.	STATE	FED. AID PROJECT NUMBERS		STATE NO.	SHEET NO.	TOTAL SHEETS
		CONST. NO.	R/W NO.			
8	MONT.		S-389(2)	3389-02	10	11

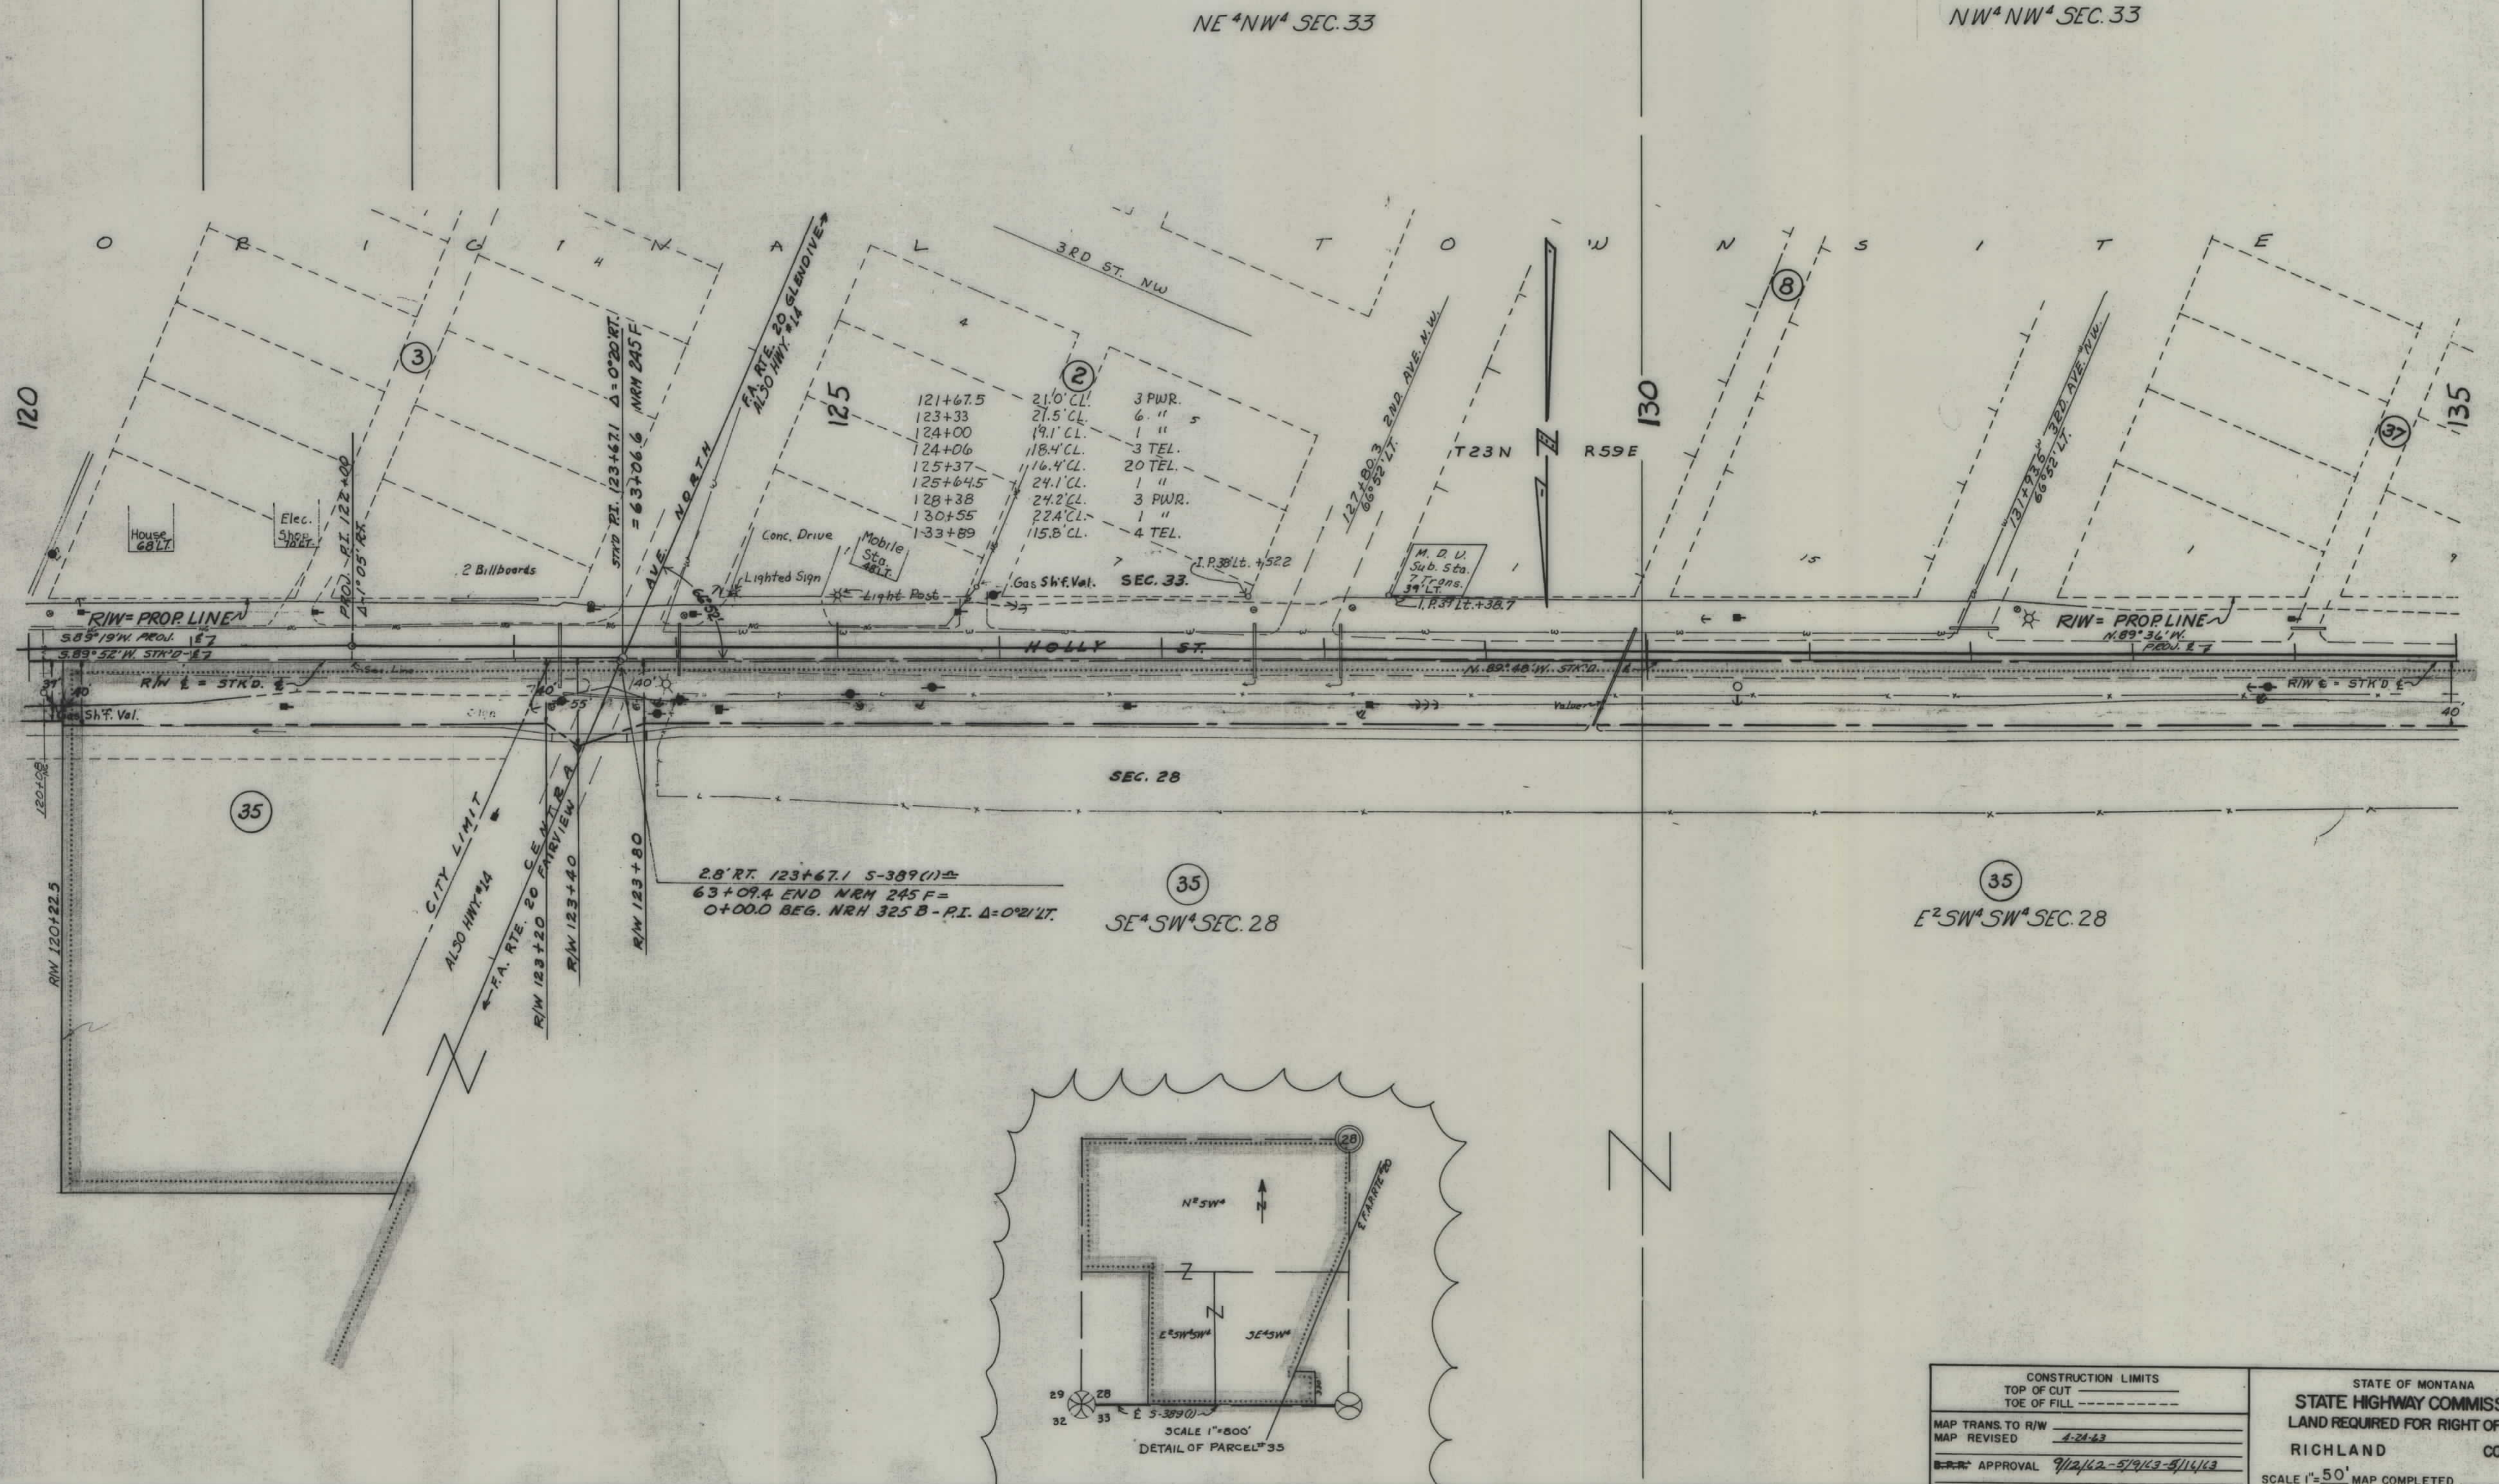

OWNERSHIPS					
PARCEL	NAME	ADDRESS	TOTAL AREA	TAKING	LI REMAINDER RT
35	RUTH A. WITT & HUGH V. ANDERSON	SIDNEY, MONT. GT. FALLS, MONT.	131.25 AC.	1.51 AC.	0 AC.
36	MARTHA V. ANDERSON	W. HOLLY, BOX 106, SIDNEY, MONT.	1.66 "	0.10 "	0 "
37	ROYCE MILNE	BOX 222, SIDNEY, MONT.	2.09 "	0.07 "	0 "
38	LOUISA LORENZ	BOX 55, SIDNEY, MONT.	0.40 "	0.05 "	0 "
39	ADA F. M. QUISTON	SIDNEY, MONT.	0.60 "	0.07 "	0 "
40	E. N. SNEIDGAR	BOX 25, SIDNEY, MONT.	2.00 "	0.12 "	0 "
41	ELRAY VERGIE HARPER	BOX 342, SIDNEY, MONT.	2.51 "	0.06 "	0 "
42	ANNA J. HARPER	BOX 342, SIDNEY, MONT.	2.74 "	0.13 "	0 "

FED. ROAD DIST. NO.	STATE	FED. AID PROJECT NUMBERS		STATE NO.	SHEET NO.	TOTAL SHEETS
		CONST. NO.	R/W NO.			
8	MONT.		S-389(2)	3389-02	11	11

NW⁴NW⁴ SEC. 33

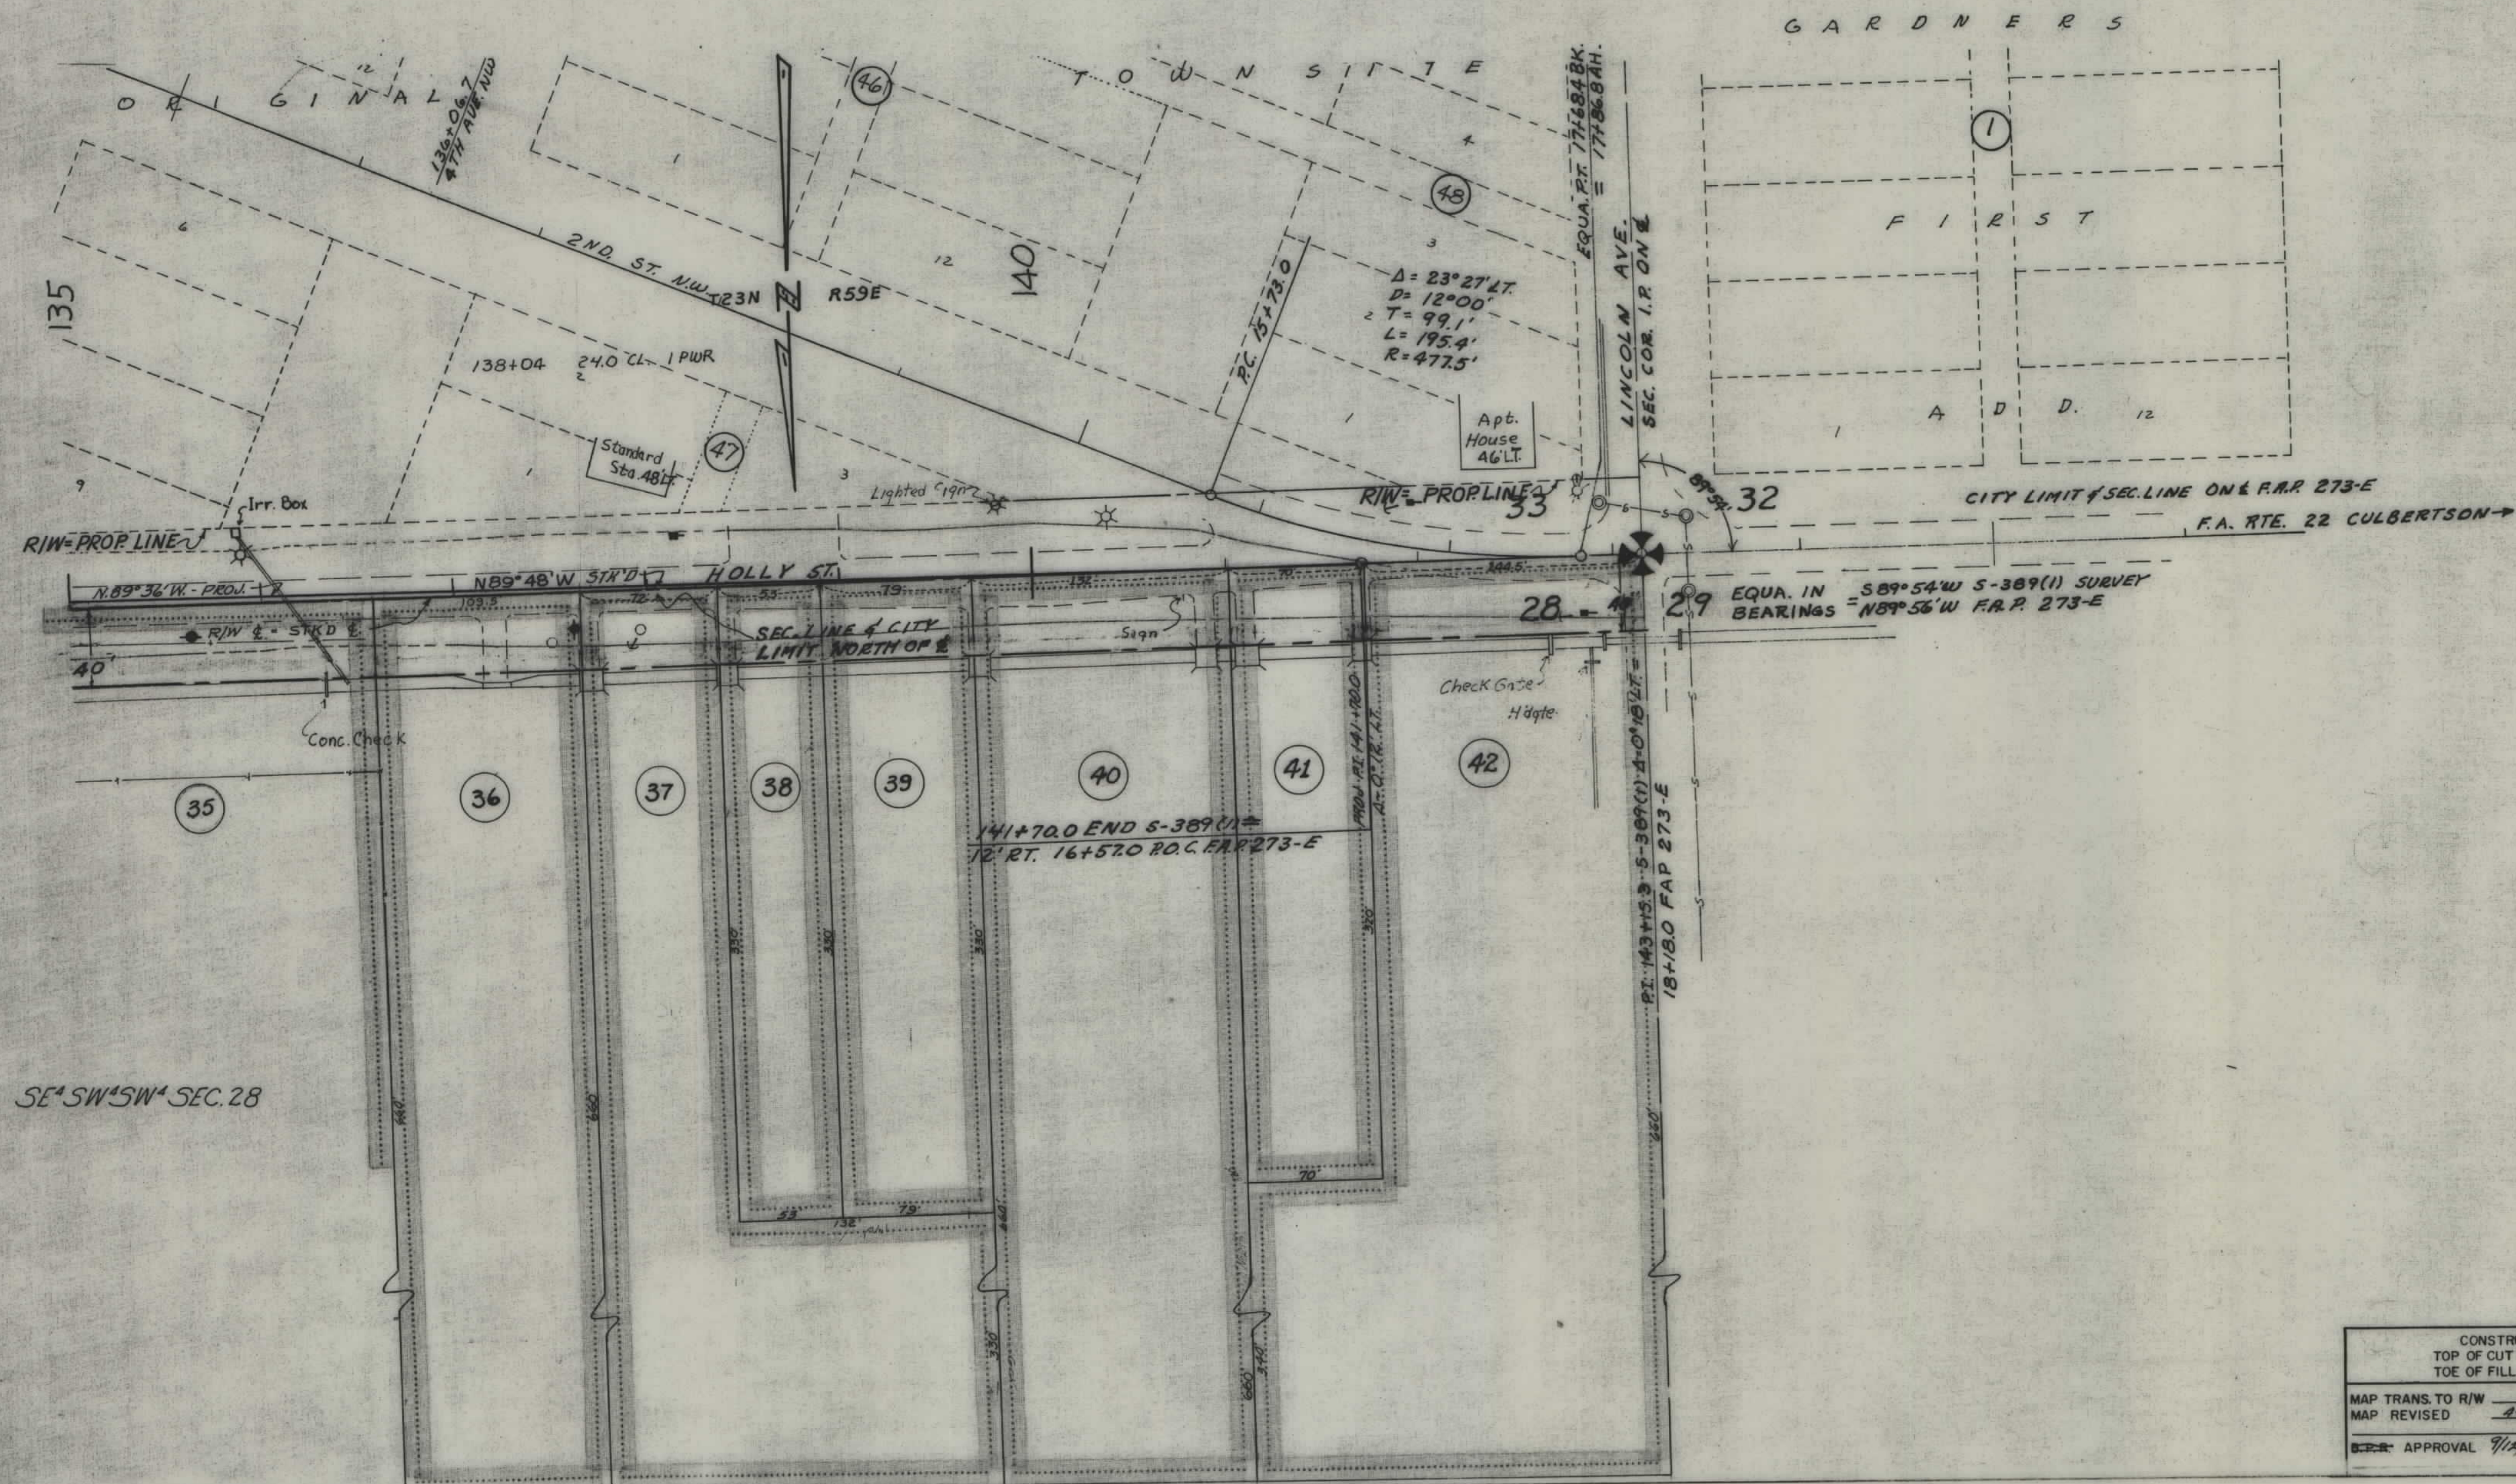

CONSTRUCTION LIMITS		STATE OF MONTANA	
TOP OF CUT	-----	STATE HIGHWAY COMMISSION	
TOE OF FILL	-----	LAND REQUIRED FOR RIGHT OF WAY	
MAP TRANS. TO R/W	-----	RICHLAND COUNTY	
MAP REVISED	4-28-63	SCALE 1"=50' MAP COMPLETED	
APPROVAL	9/12/62-9/14/63		