

PLANS

NOT

TO


SCALE

FED. ROAD DIST. NO.	STATE	FED. AID PROJECT NUMBERS		STATE NO.	SHEET NO.	TOTAL SHEETS
		CONST. NO.	R/W NO.			
8	MONT.		S-398(1)	3398-01	1	6

STATE OF MONTANA
STATE HIGHWAY COMMISSION


PLEVNA-BAKER
SECOND SECTION

RIGHT OF WAY PLAN OF
FEDERAL AID PROJECT NO. S-398(1) R/W
S-398() CONST.
PLEVNA-BAKER
5.061 MILES

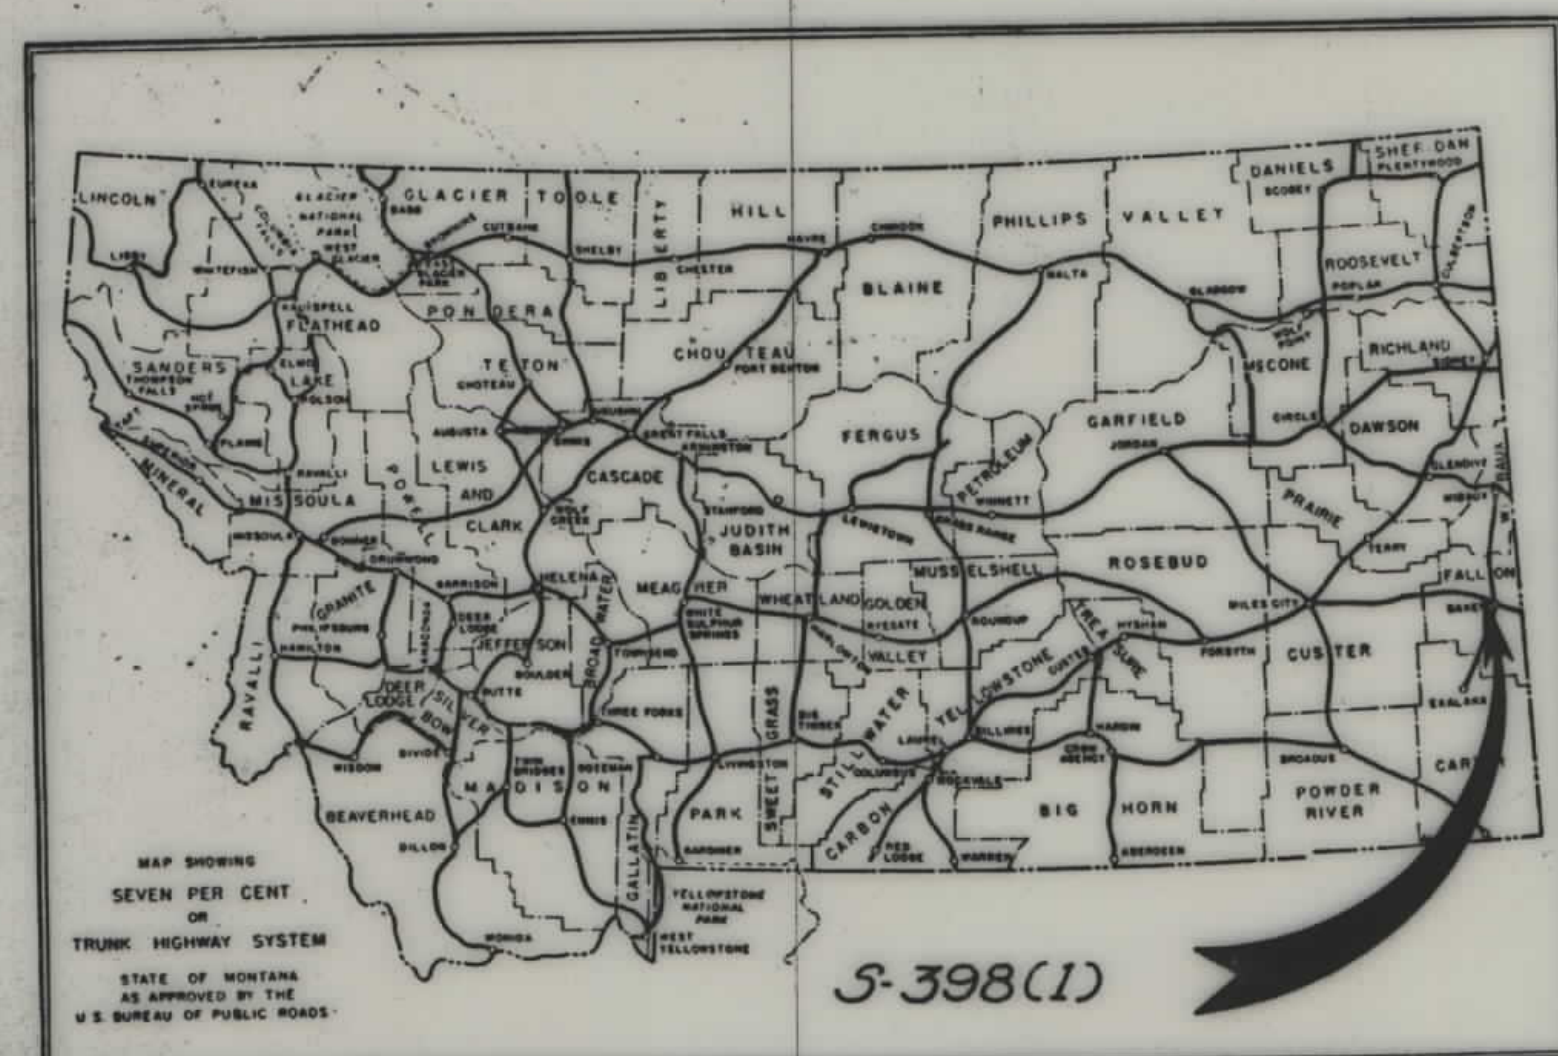

CONVENTIONAL SIGNS	
STATE AND NATIONAL LINE.....	—+—+—+—+—+—+—
COUNTY LINE.....	—+—+—+—+—+—+—
CITY, VILLAGE OR BOROUGH LINE.....	—+—+—+—+—+—+—
TOWNSHIP LINE.....	—+—+—+—+—+—+—
SECTION LINE.....	—+—+—+—+—+—+—
RESERVATION LINE.....	—+—+—+—+—+—+—
FENCE LINE.....	—+—+—+—+—+—+—
GUARD RAIL.....	—+—+—+—+—+—+—
OWNERSHIP BOUNDARY.....	—+—+—+—+—+—+—
RIGHT OF WAY LINE.....	—+—+—+—+—+—+—
RIGHT OF WAY LINE FENCED.....	—+—+—+—+—+—+—
TRAVELED WAY.....	—+—+—+—+—+—+—
RAILROADS.....	—+—+—+—+—+—+—
RETAINING WALLS.....	—+—+—+—+—+—+—
BASE OR SURVEY LINE.....	—+—+—+—+—+—+—
LEVEE.....	—+—+—+—+—+—+—
CULVERTS IN PLACE (PLAN).....	—+—+—+—+—+—+—
NEW CULVERTS (PLAN).....	—+—+—+—+—+—+—
NEW CULVERTS (PROFILE).....	—+—+—+—+—+—+—
TROLLEY POLE.....	—+—+—+—+—+—+—
POWER POLE.....	—+—+—+—+—+—+—
TELEPHONE OR TELEGRAPH POLE.....	—+—+—+—+—+—+—
MARSH.....	—+—+—+—+—+—+—
DITCH.....	—+—+—+—+—+—+—
RIPRAP.....	—+—+—+—+—+—+—
BRIDGE.....	—+—+—+—+—+—+—
SECTION CORNER.....	FOUND UNFOUND
1/4 SECTION CORNER.....	FOUND UNFOUND
1/16 CORNER.....	FOUND UNFOUND
CENTER OF SECTION.....	FOUND UNFOUND
CONTROL OF ACCESS WITH FENCE.....	FOUND UNFOUND
CONTROL OF ACCESS WITHOUT FENCE.....	FOUND UNFOUND
PARCEL NUMBER.....	FOUND UNFOUND
CATTLE GUARD.....	FOUND UNFOUND
GATE IN FENCE.....	FOUND UNFOUND
CONSTRUCTION LIMITS.....	CUT FILL


INDEX		
PARCEL NO.	OWNERSHIPS	SHEET NO.
29	FLORENCE A. LARSEN	1
30	CLYDE A. BRUCE C. STEELMAN & EVELYN E. BALL	2-3
31	LYDIA FRIED	2-3
32	ANTHONY & MAE FERRIE	3
33	CONTR. PUR. WILLIAM BRETZEL	3
34	STATE OF MONTANA	3
35	BENNIE R. & FLORIANE GEVING	3-4-5
36	FREDRICK BURKLE	3-4
37	ERNEST E. & TILLIE EVANS	4-5-6
38	U. S. A.	5-6
40	THIELEN RANCH, Inc.	5-6

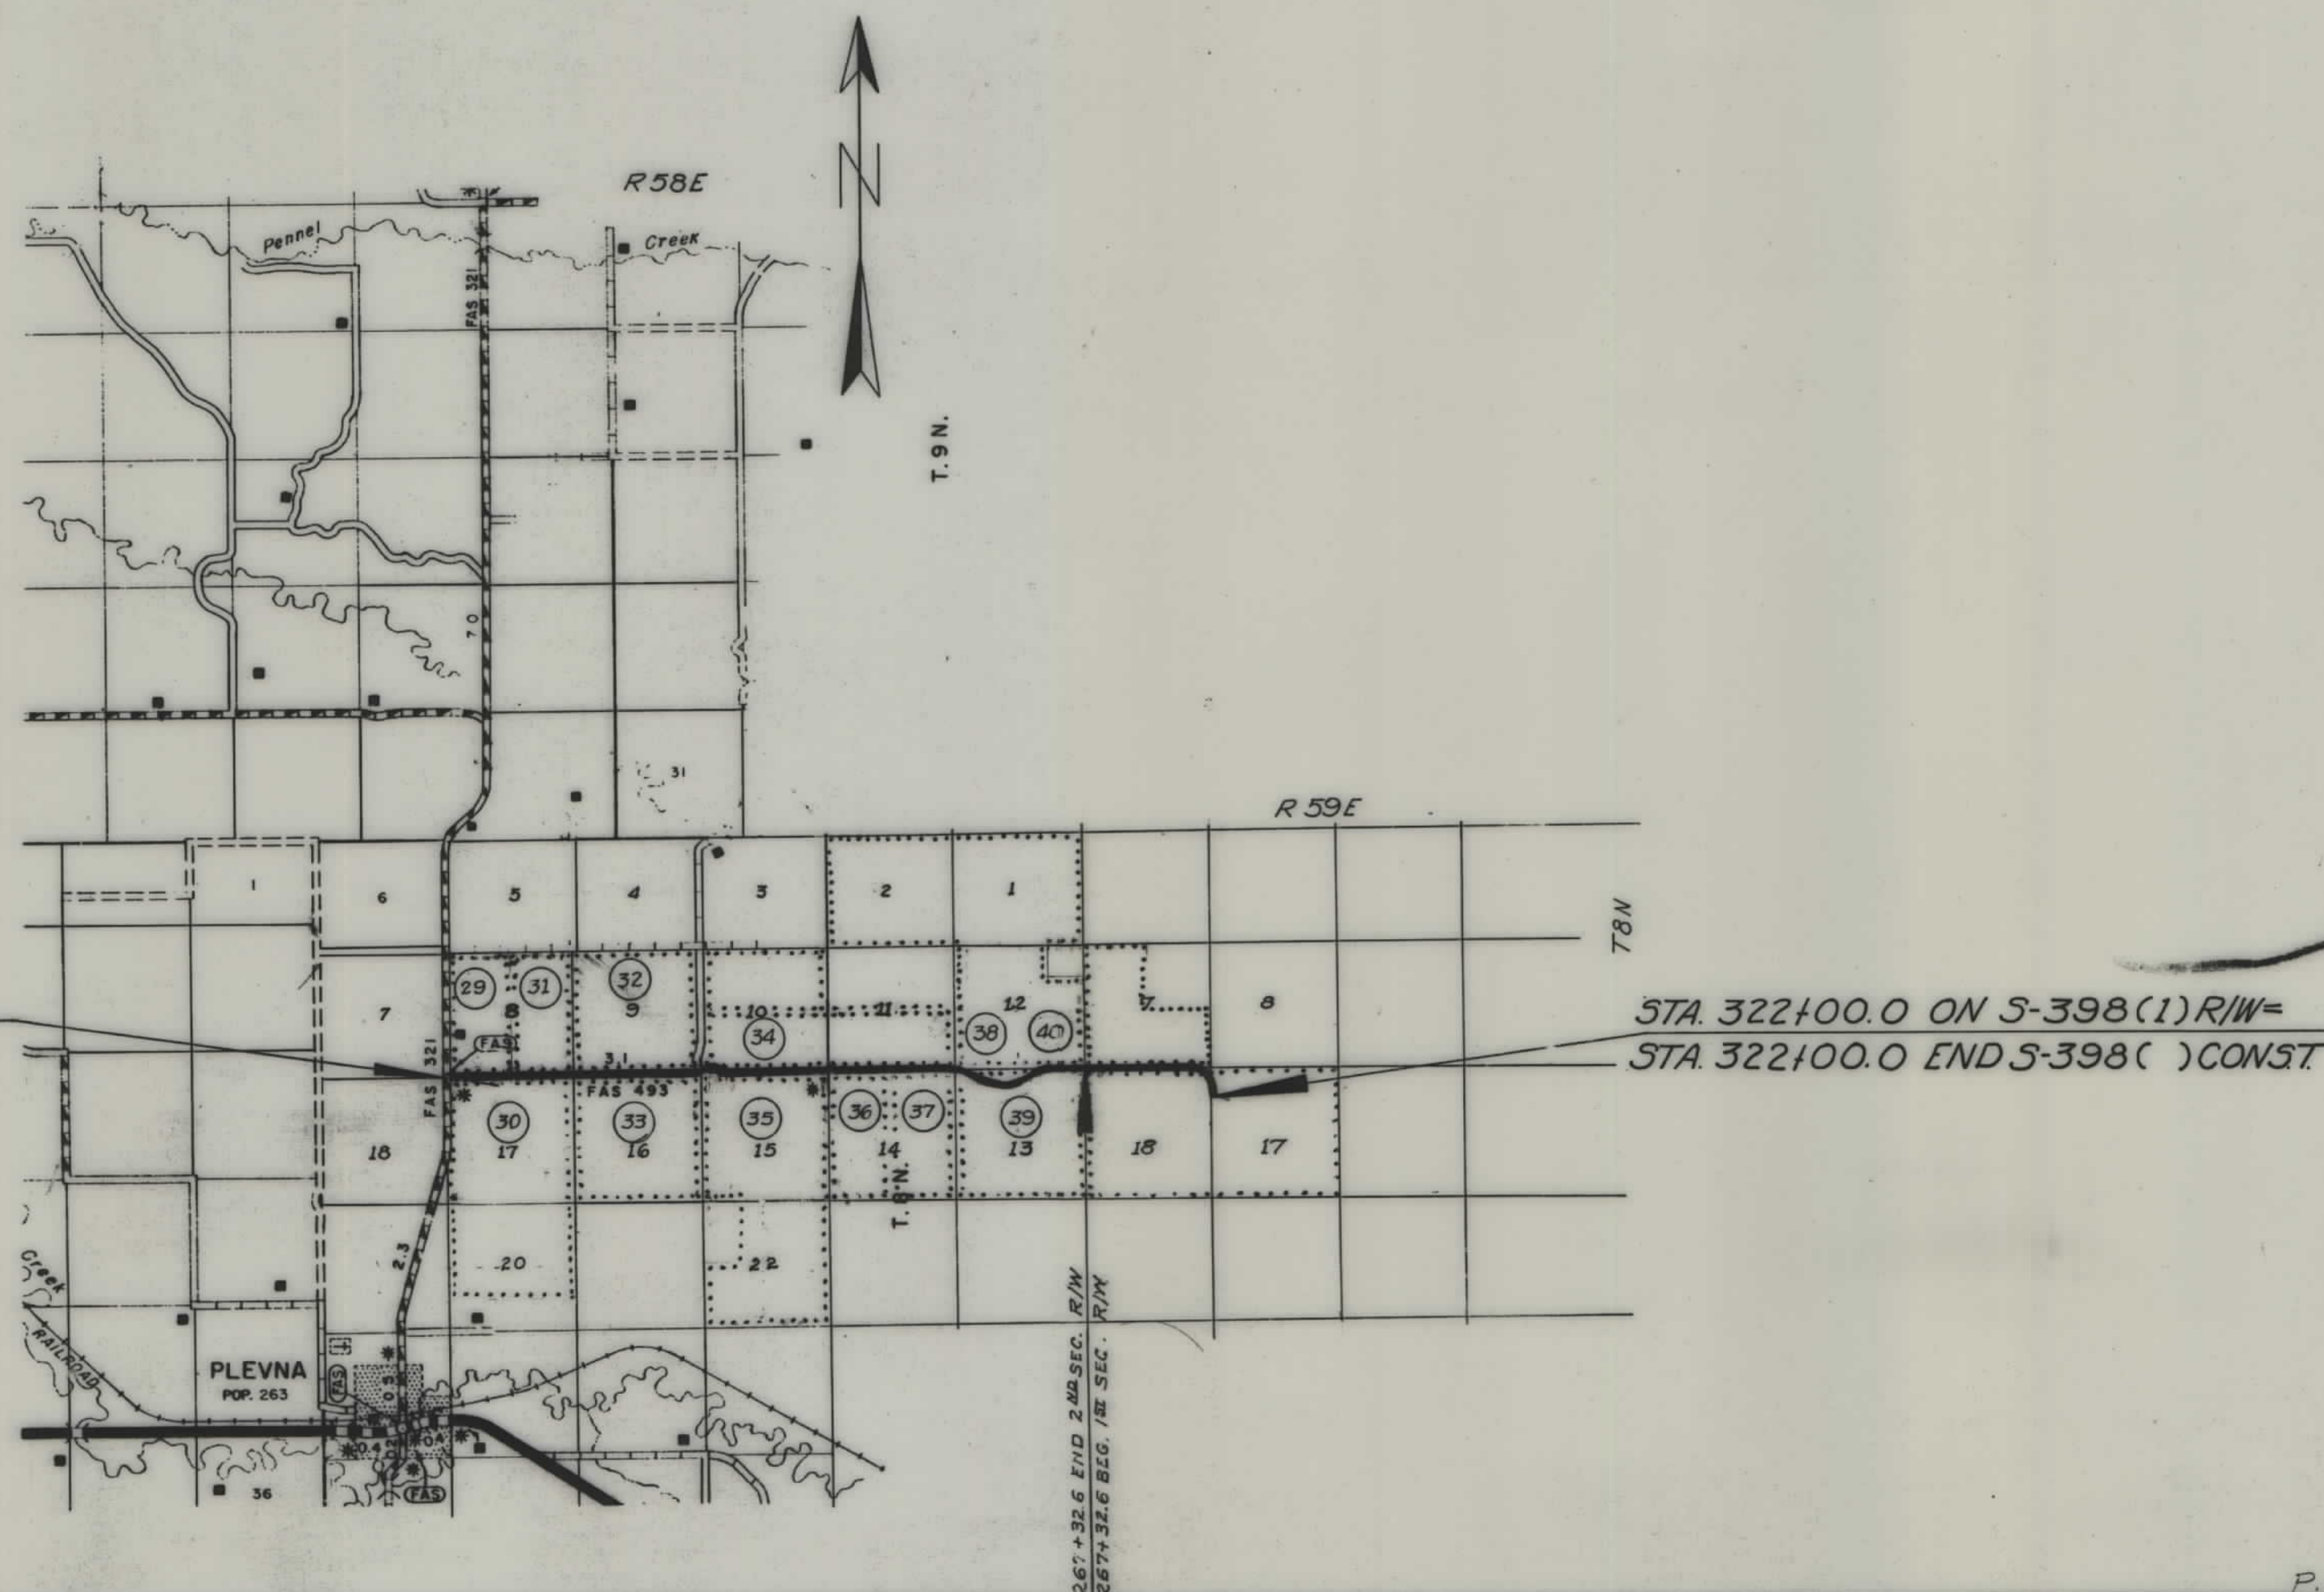

OWNERSHIPS							
PARCEL	NAME	ADDRESS	TOTAL AREA	GROSS R/W AREA	P.T.W. AREA	AREA TO BE ACQUIRED	REMAINDER
29	FLORENCE A. LARSEN	10601 W. CRESTRIDGE DR. MINN. MINN.	311.61 AC.	1.78 AC.	1.78 AC.		309.83 AC.
30	CLYDE A. & BRUCE C. STEELMAN & EVELYN E. BALL	8115 CLINTON AVE. S. MPLS. MINN.	1114.72 "	14.23 "	3.60 "	10.63 AC.	1100.49 AC.
31	LYDIA FRIED	PLEVNA, MONTANA	320.00 "	1.82 "	1.82 "		318.18 "


FED. ROAD DIST. NO.	STATE	FED. AID PROJECT NUMBERS		STATE NO.	SHEET NO.	TOTAL SHEETS
		CONST. NO.	R/W NO.			
8	MONT.		S-398(1)	3398-01	2	6

PLEVNA-BAKER
SECOND SECTION

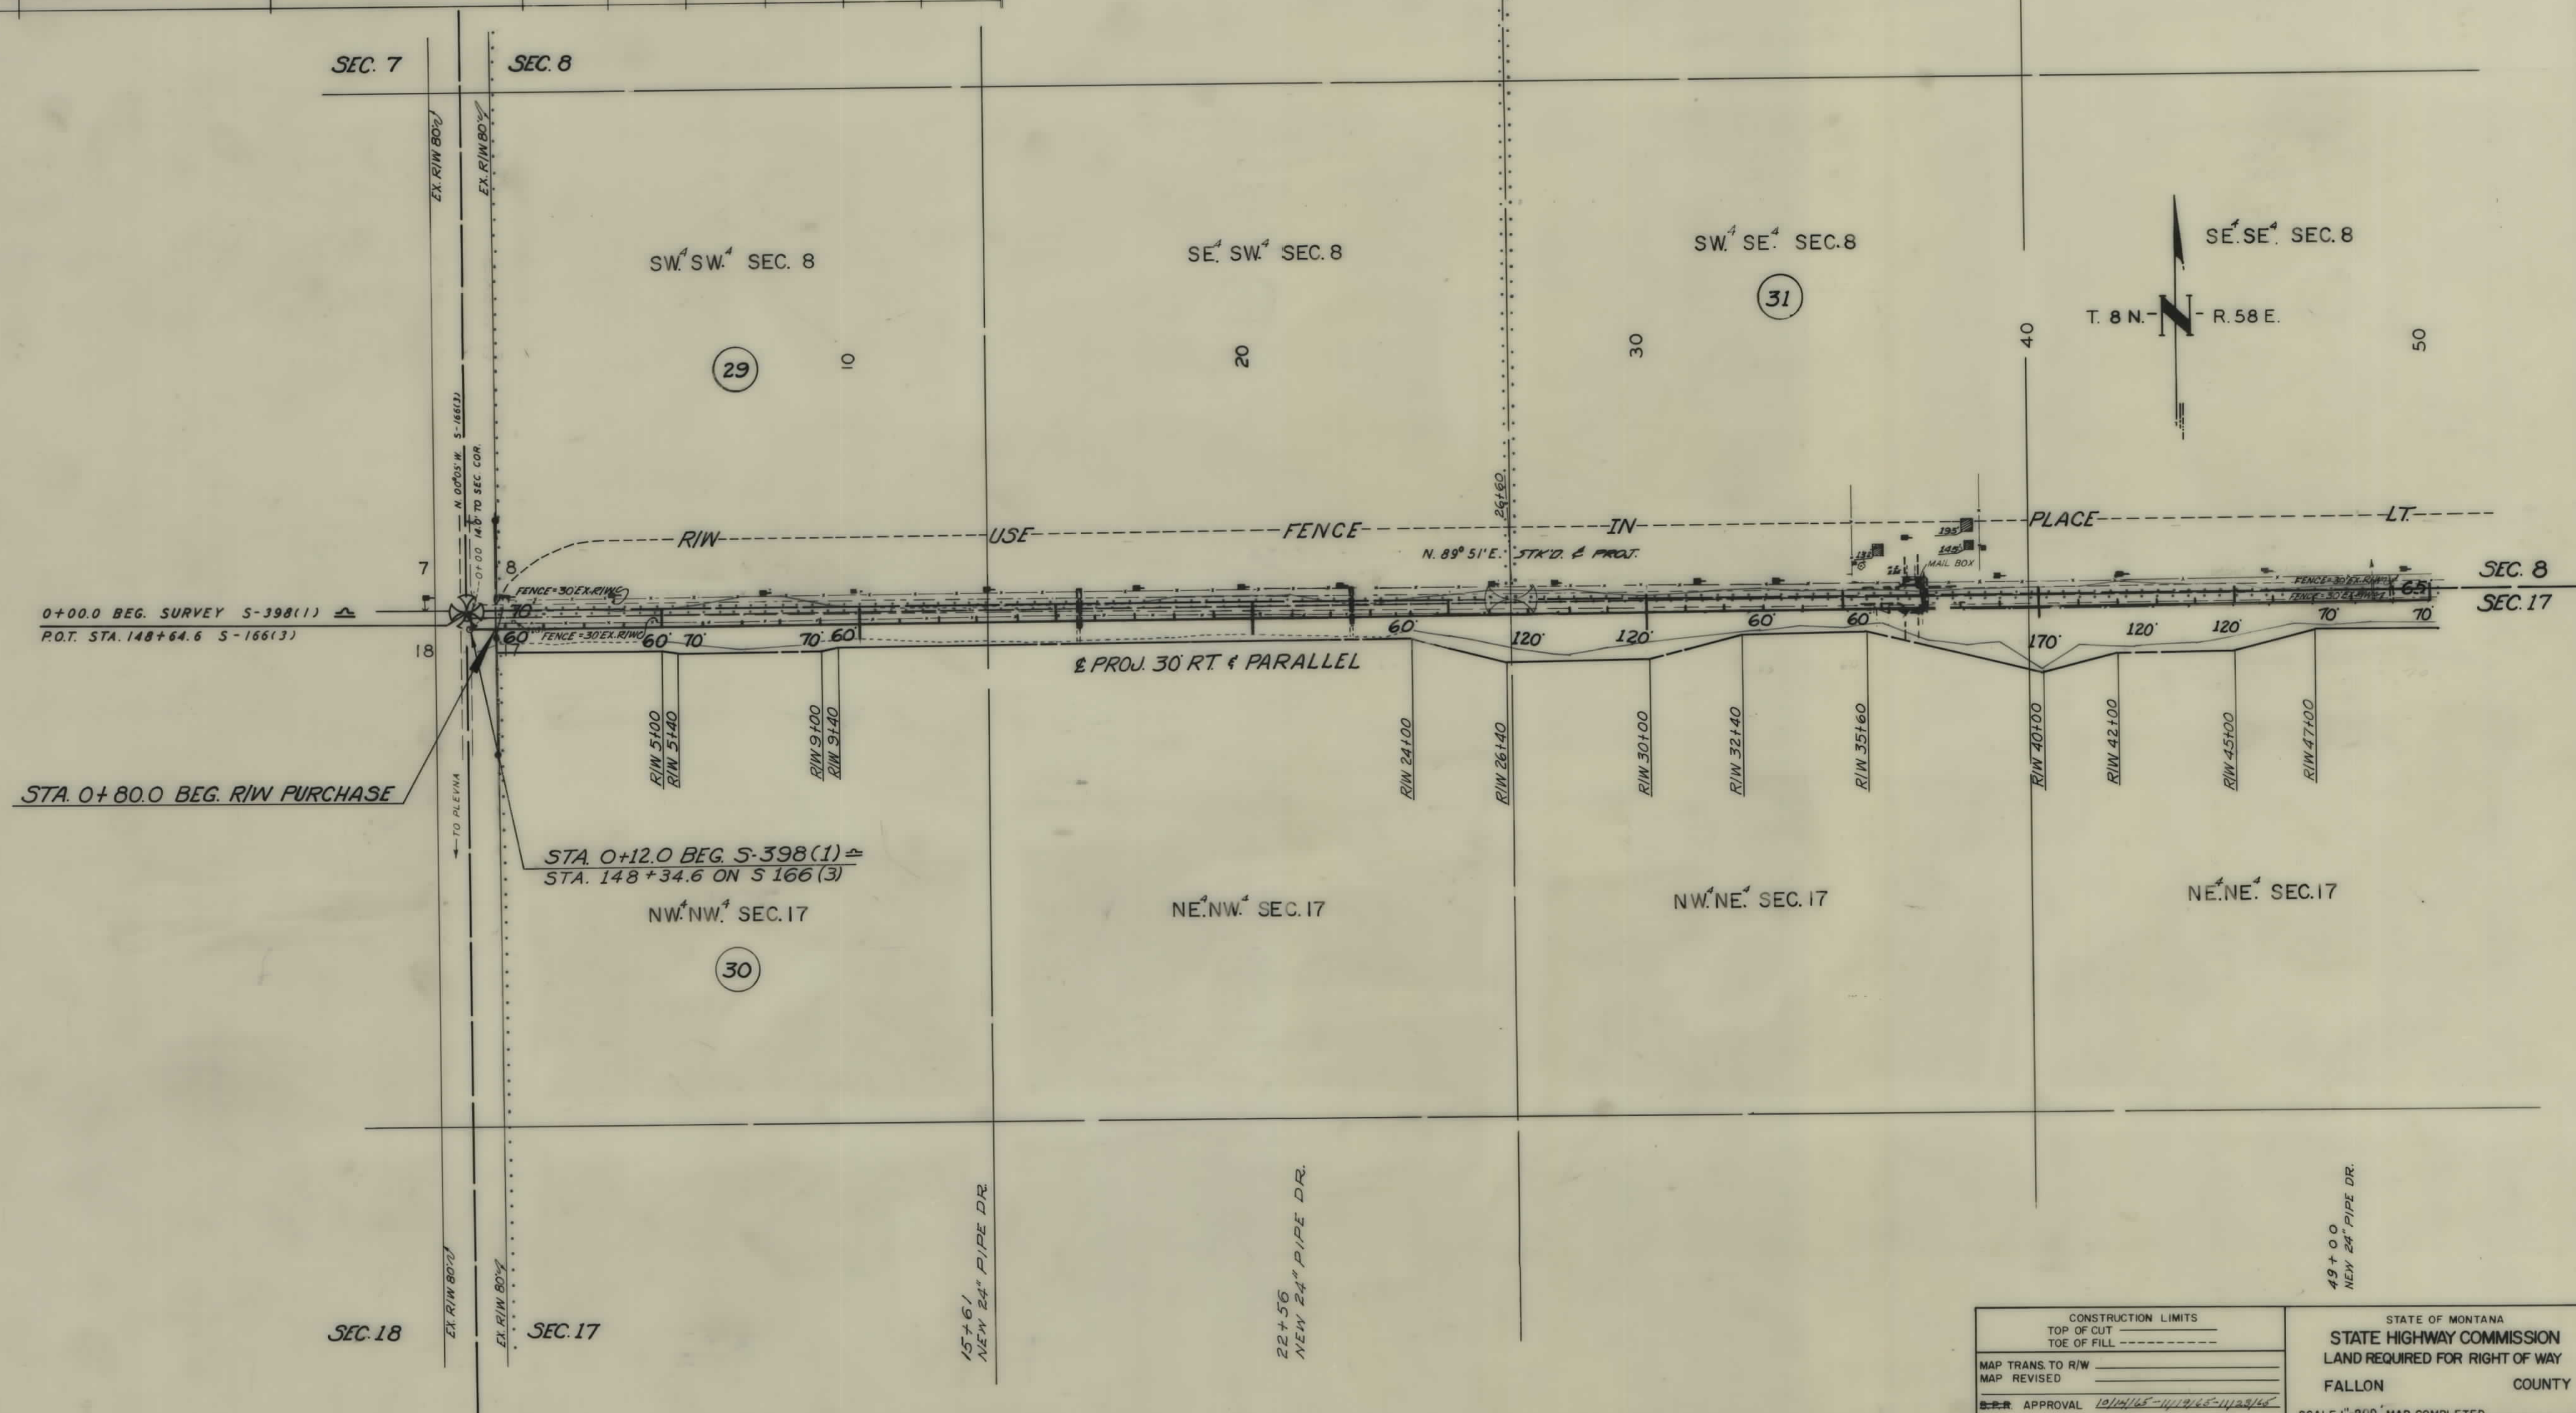

OWNERSHIPS								
PARCEL	NAME	ADDRESS	TOTAL AREA	GROSS R/W AREA	P.T.W. AREA	AREA TO BE ACQUIRED	REMAINDER	
							LEFT	RIGHT
30	SEE SHEET 2							
31	"							
32	ANTHONY & MAE FERRIE	PLEVNA, MONTANA						
	CONTR. PUR. WILLIAM BRETZEL	PLEVNA, MONTANA	640.00 AC.	4.32 AC.	3.65 AC.	0.68 AC.	635.68 AC.	
33	STATE OF MONTANA	HELENA, MONTANA	640.00 "	11.84 "		11.84 AC.		628.16 AC.
34	SEE SHEET 4							
35	"							


FED. ROAD DIST. NO.	STATE	FED. AID PROJECT NO.	STATE NO.	SHEET NO.	TOTAL SHEETS
8	MONT.			3	6

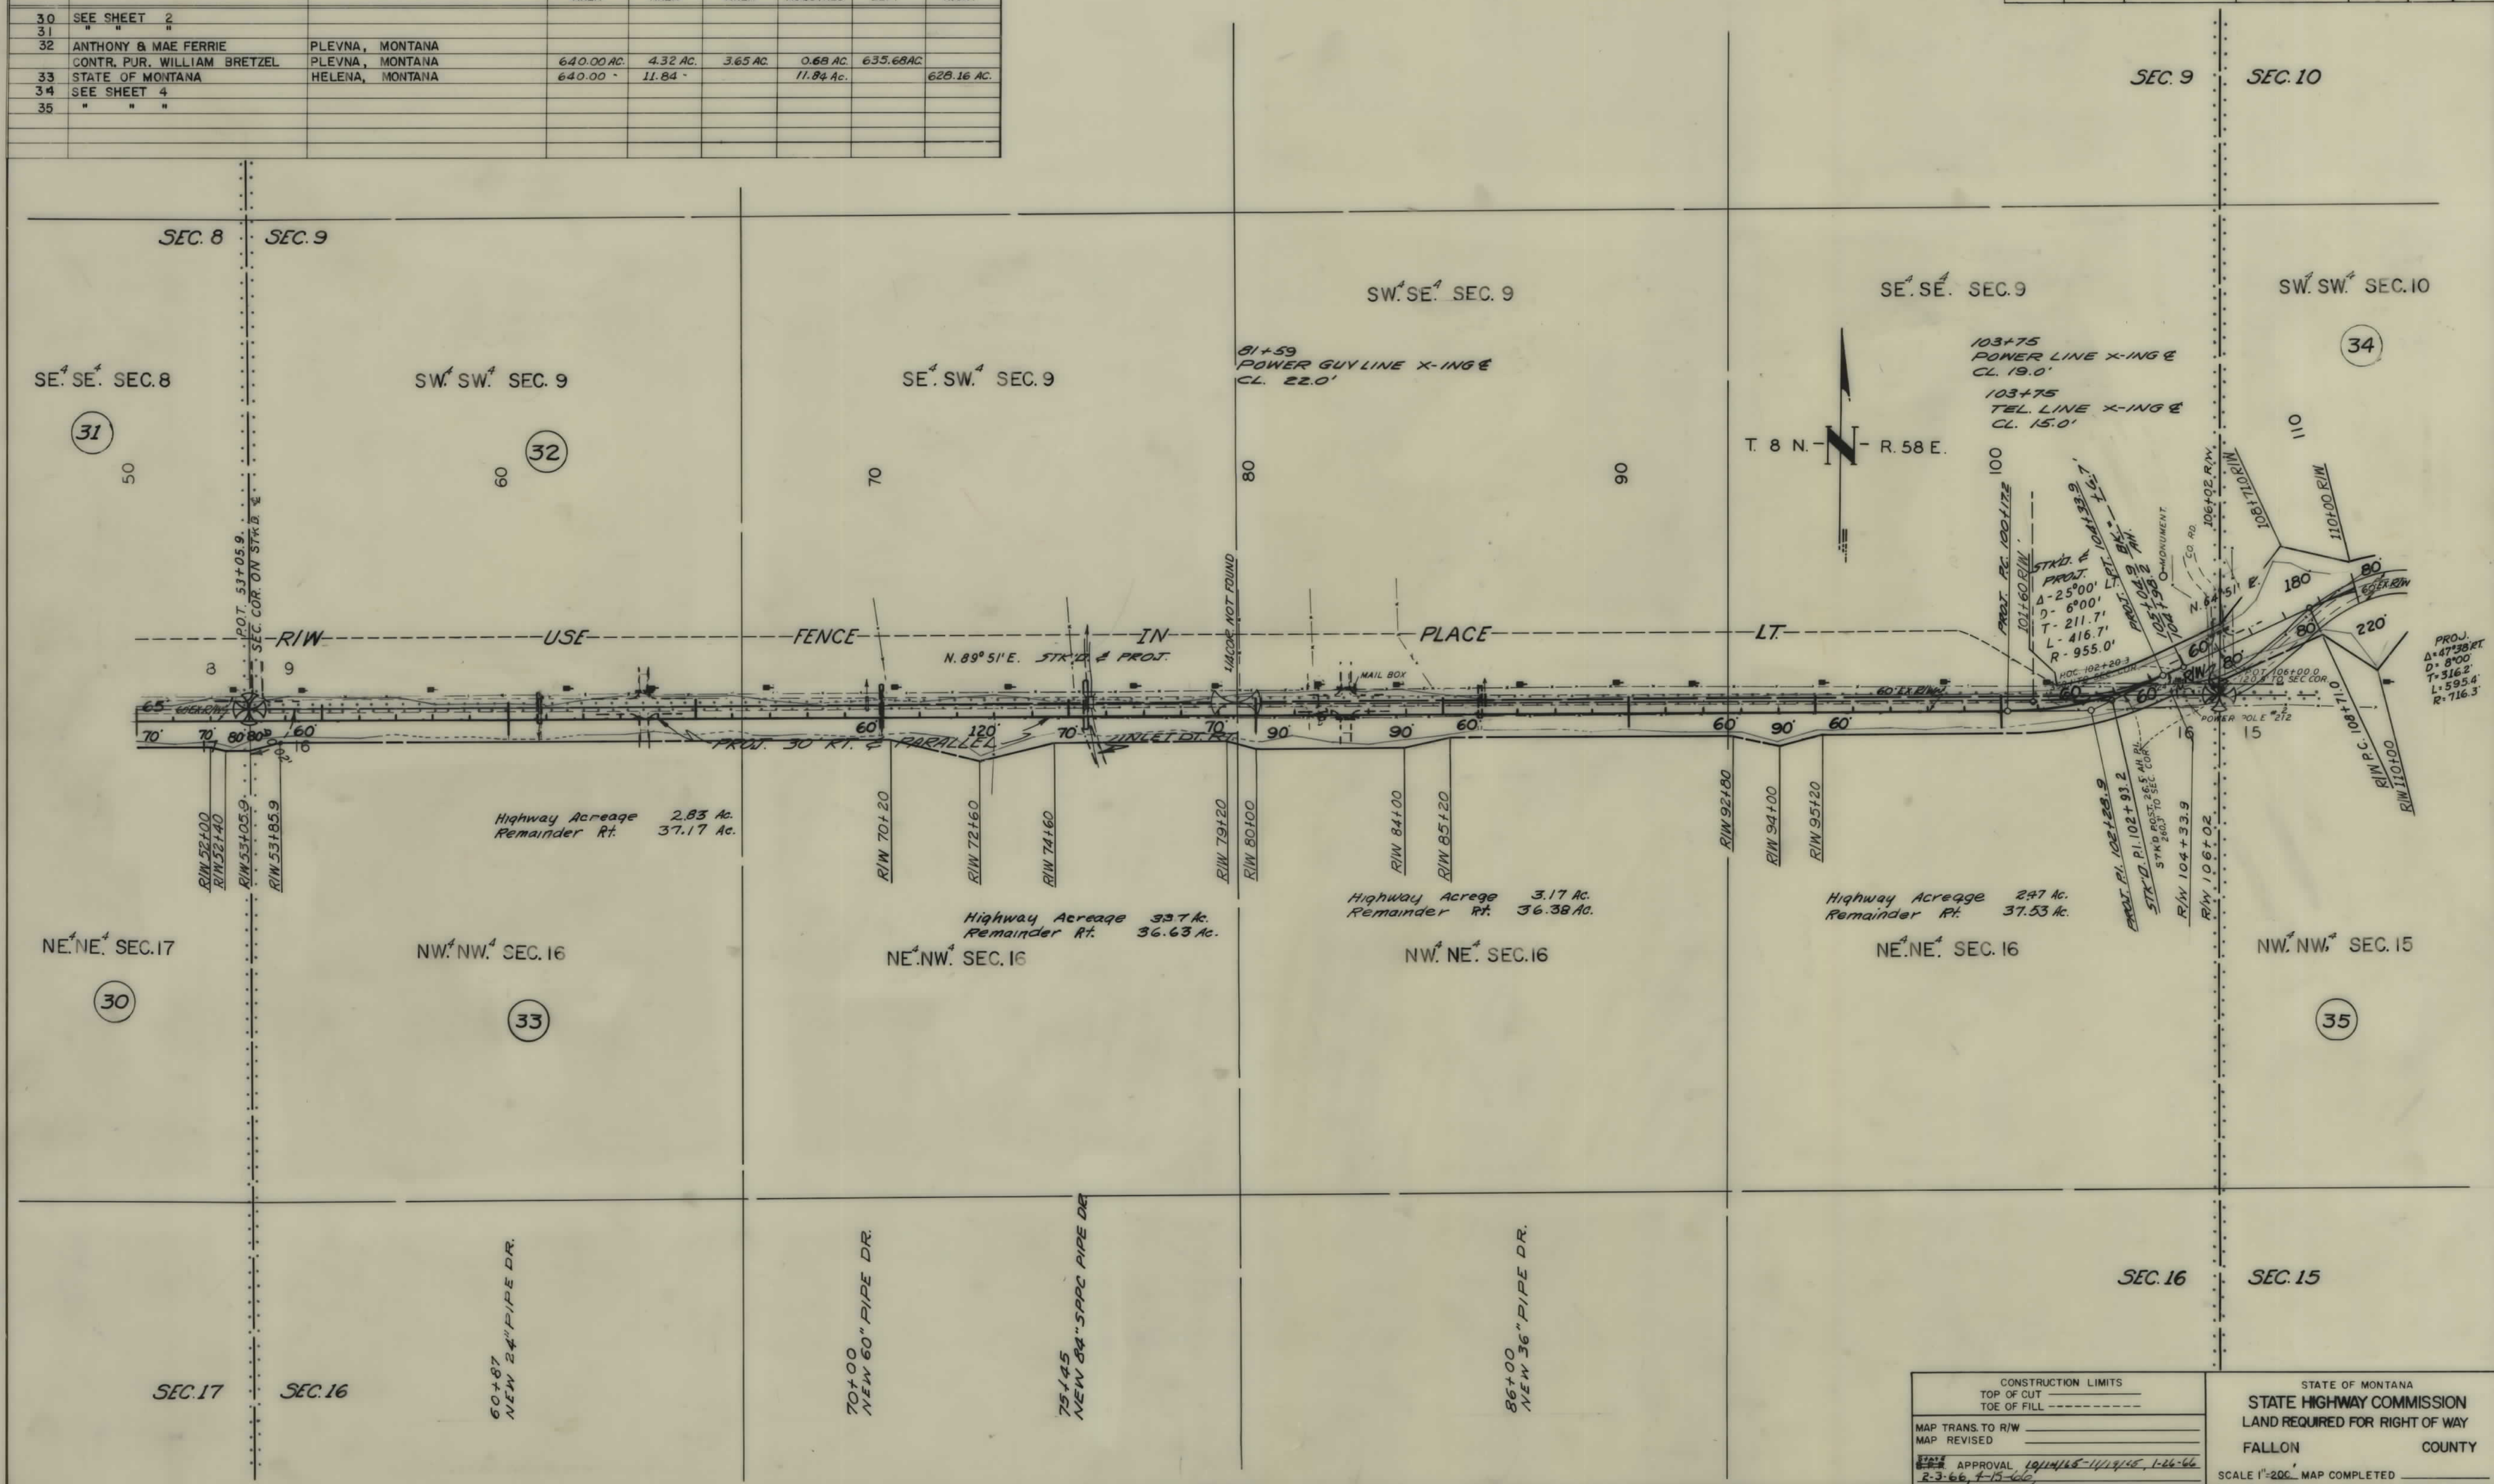

CONSTRUCTION LIMITS		STATE OF MONTANA	
TOP OF CUT		STATE HIGHWAY COMMISSION	
TOE OF FILL		LAND REQUIRED FOR RIGHT OF WAY	
MAP TRANS. TO R/W		FALLON COUNTY	
MAP REVISED		SCALE 1"=200' MAP COMPLETED	
APPROVAL 10/11/65-11/19/65, 1-26-66			
2-3-66, 4-15-66			

OWNERSHIPS							
PARCEL	NAME	ADDRESS	TOTAL AREA	GROSS R/W AREA	P.T.W. AREA	AREA TO BE ACQUIRED	REMAINDER
							LEFT RIGHT
34	BENNIE R. & FLORIANE GEVING	BAKER MONTANA	640.00 AC.	13.12 AC.	8.41 AC.	4.71 AC.	623.54 AC. 3.34 AC.
35	EDWARD BURKLE	PLEVNA MONTANA	1200.0 "	11.32 "	5.14 "	6.18 "	1188.68 "
36	ERNEST E. & TILLIE EVANS	1425 S. HIGGINS, MISSOULA, MONT.	320.00 "	6.78 "	1.81 "	4.97 "	313.22 "

FED. ROAD DIST. NO.	STATE	FED. AID PROJECT NO.	STATE NO.	SHEET NO.	TOTAL SHEETS
8	MONT.	S-398(1)	3398-01	4	6

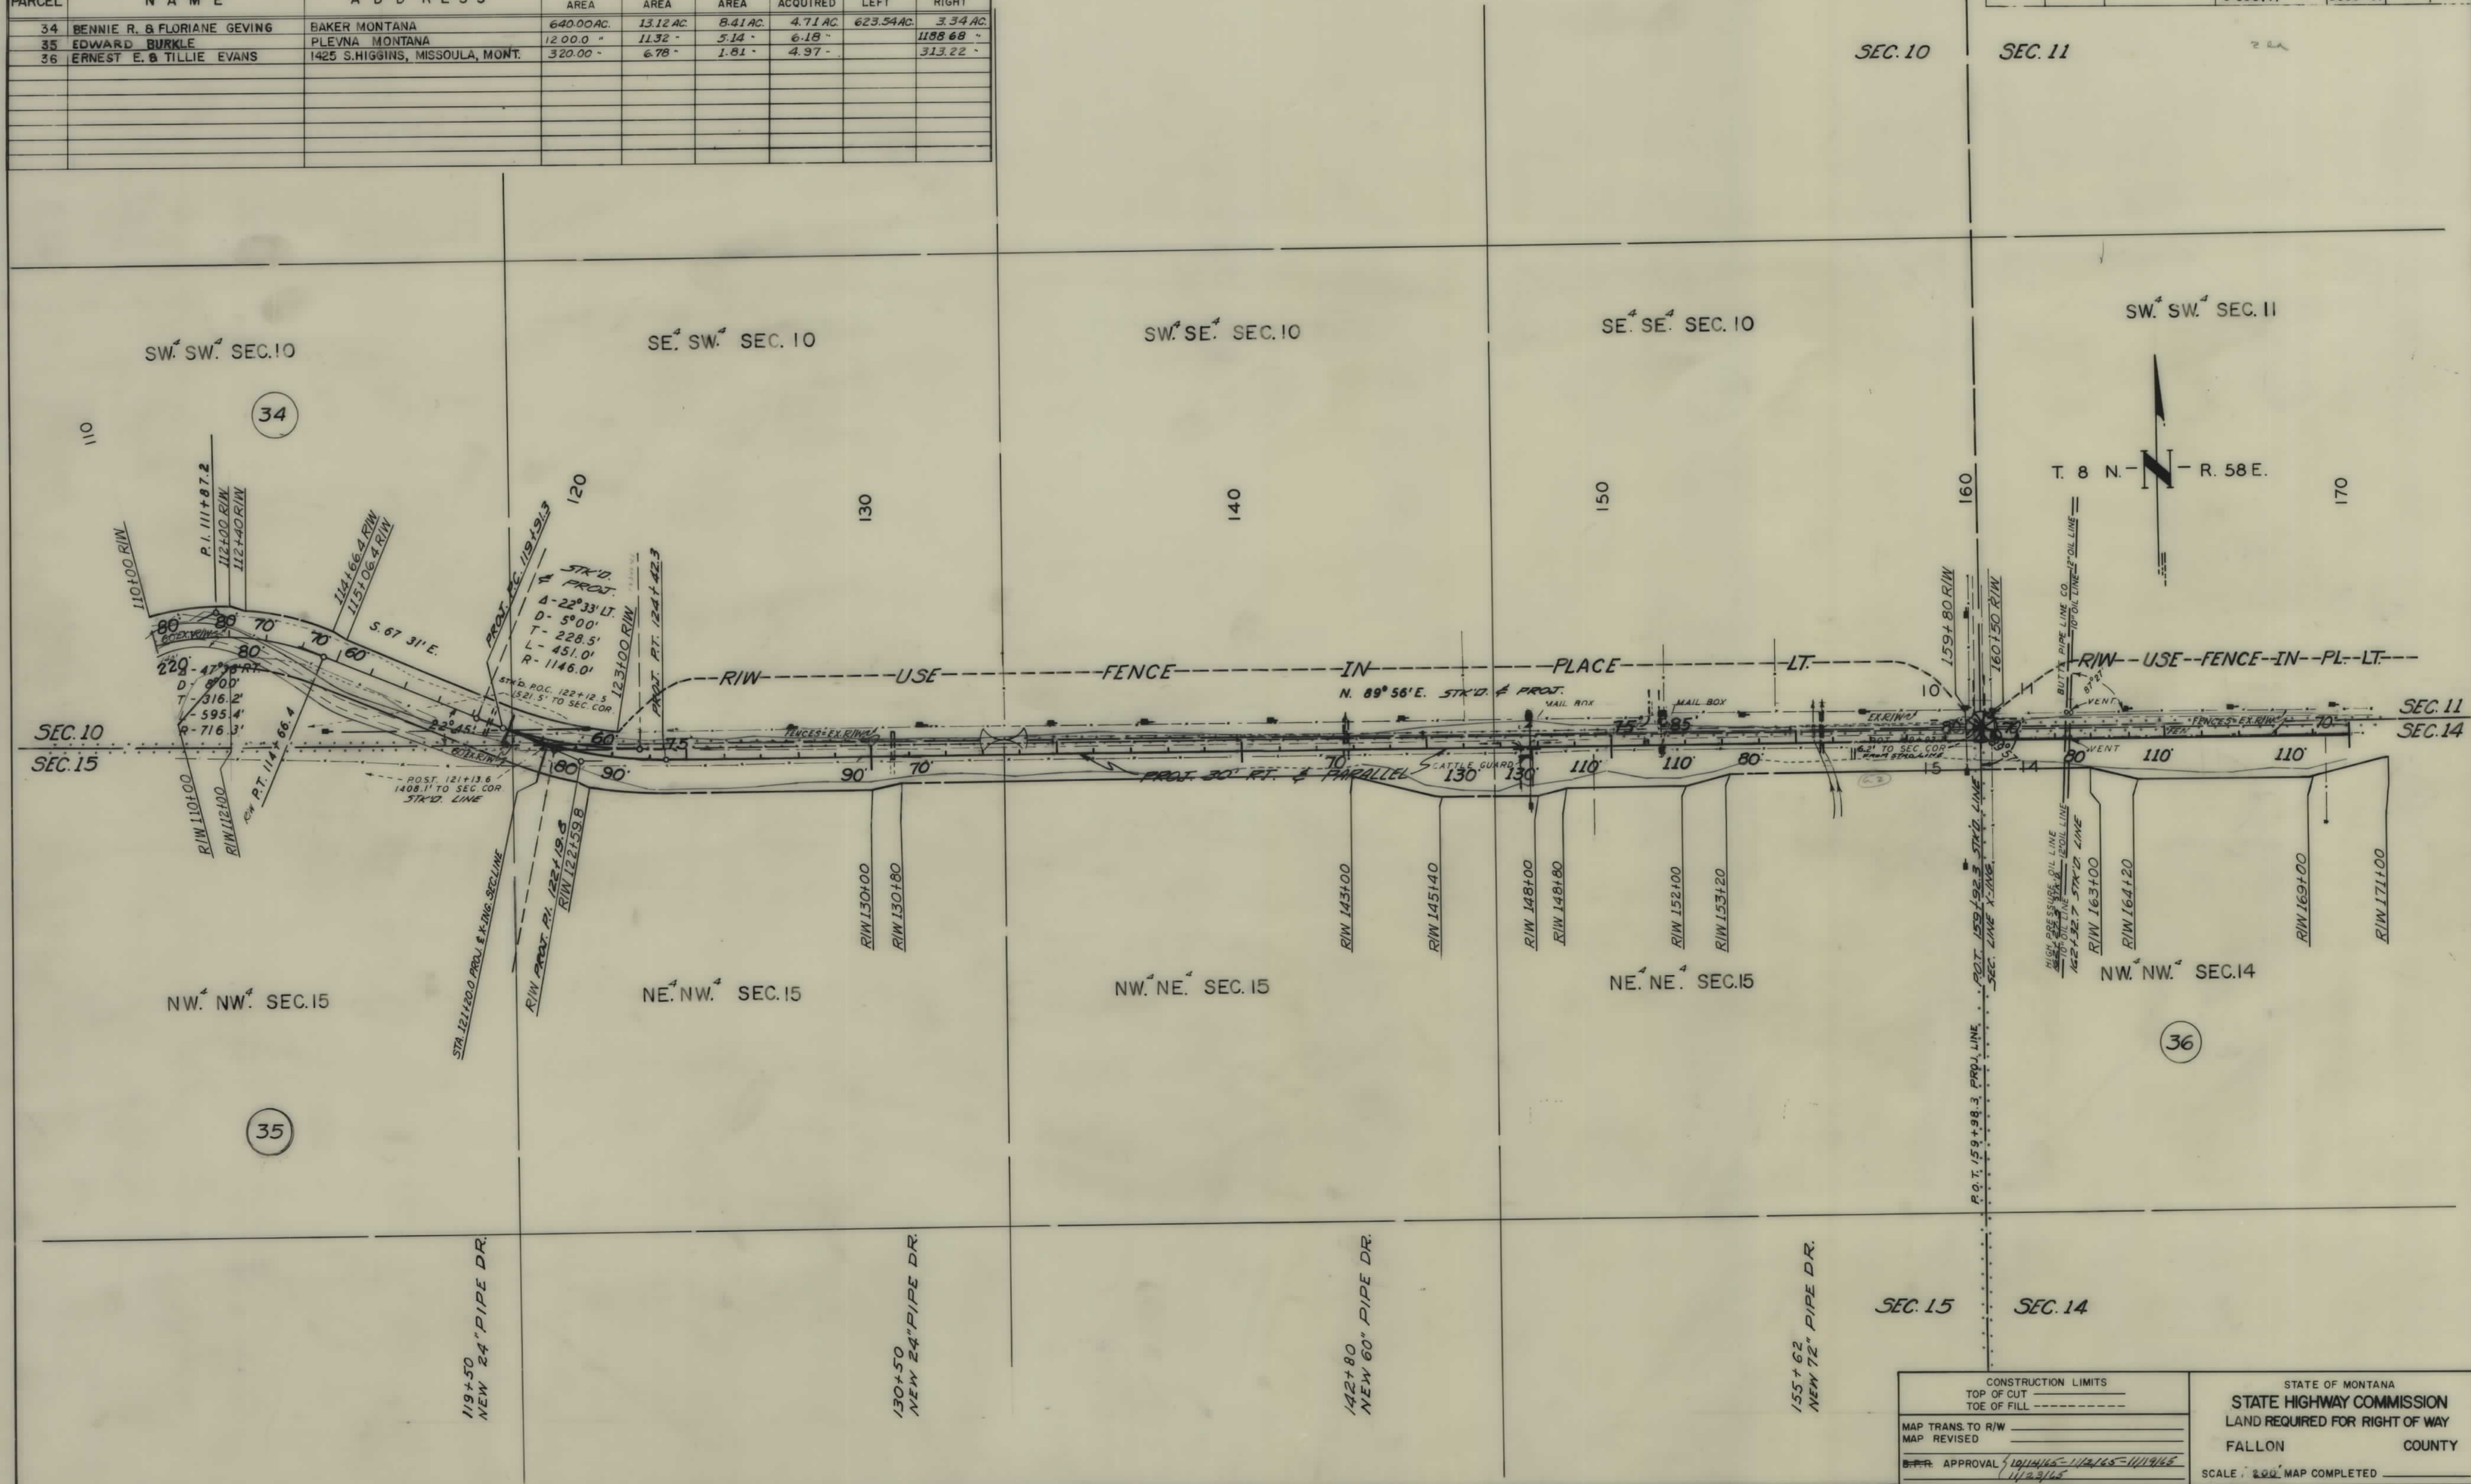

CONSTRUCTION LIMITS		STATE OF MONTANA	
TOP OF CUT		STATE HIGHWAY COMMISSION	
TOE OF FILL		LAND REQUIRED FOR RIGHT OF WAY	
MAP TRANS. TO R/W		FALLON COUNTY	
MAP REVISED		SCALE: 200' MAP COMPLETED	
APPROVAL: 10/14/65-1/12/65-1/19/65			
1/19/65			

OWNERSHIPS								
PARCEL	NAME	ADDRESS	TOTAL AREA	GROSS R/W AREA	P.T.W. AREA	AREA TO BE ACQUIRED	REMAINDER	
							LEFT	RIGHT
36	ERNEST E. & TILLIE EVANS	1425 S. HIGGINS, MISSOULA, MONT.	320.00 AC.	6.78 AC.	1.81 AC.	4.97 AC.		313.22 AC.
37	U. S. A.			7.16 "	1.82 "	5.34 "		74.66 AC.
38	THIELEN RANCH CO.	PLEVNA, MONTANA		0.50 "	0.50 "			
39	ERNEST E. & TILLIE EVANS	1425 S. HIGGINS, MISSOULA, MONT.	640.00 "	19.50 "	4.26 "	15.24 "	12.64 AC.	607.86 AC.

FED. ROAD DIST. NO.	STATE	FED. AID PROJECT NUMBERS		STATE NO.	SHEET NO.	TOTAL SHEETS
		CONST. NO.	R/W NO.			
8	MONT.		S-398(1)	3398-01	5	6



CONSTRUCTION LIMITS		STATE OF MONTANA	
TOP OF CUT	-----	STATE HIGHWAY COMMISSION	
TOE OF FILL	-----	LAND REQUIRED FOR RIGHT OF WAY	
MAP TRANS. TO R/W	-----	FALLON COUNTY	
MAP REVISED	-----	SCALE 1"=200' MAP COMPLETED	
APPROVAL	10/14/65 - 11/2/65 - 11/19/65		
	11/23/65, 1-26-66		

FED ROAD DIST NO	STATE	FED AID PROJECT NUMBERS		STATE NO	SHEET NO	TOTAL SHEETS
		CONST. NO.	R/W NO.			
8	MONT		S-398(1)	3398-01	6	6

