

PLANS


NOT

TO

SCALE

OWNERSHIPS								
PARCEL	NAME	ADDRESS	TOTAL AREA	GROSS R/W AREA	P.T.W. AREA	AREA TO BE ACQUIRED	REMAINDER	
							LEFT	RIGHT
38	THIELEN RANCH CO.	PLEVNA, MONTANA						
39	ERNEST E. & TILJE EVANS	1425 S. HIGGINS, MISSOULA, MONT.						
	END SECOND SECTION S-398(1)							
	BEGIN FIRST SECTION S-398(1)							
1	WILLIAM GEYING	BAKER, MONTANA	1251.28 AC.	2761 AC.	7.50 AC.	20.11 AC.	641.16 AC.	582.51 AC.
2	WILLIAM & BENNIE R. GEYING		448.40 "	4.71 "	2.05 "	2.66 "	443.69 "	
1A	WILLIAM GEYING		582.51 "	3.50 "		3.50 "		579.01 "

FED. ROAD DIST. NO.	STATE	FED. AID PROJECT NO.	STATE	SHEET NO.	TOTAL SHEETS
8	MONT.	5-398(1)	3398-01	1	10

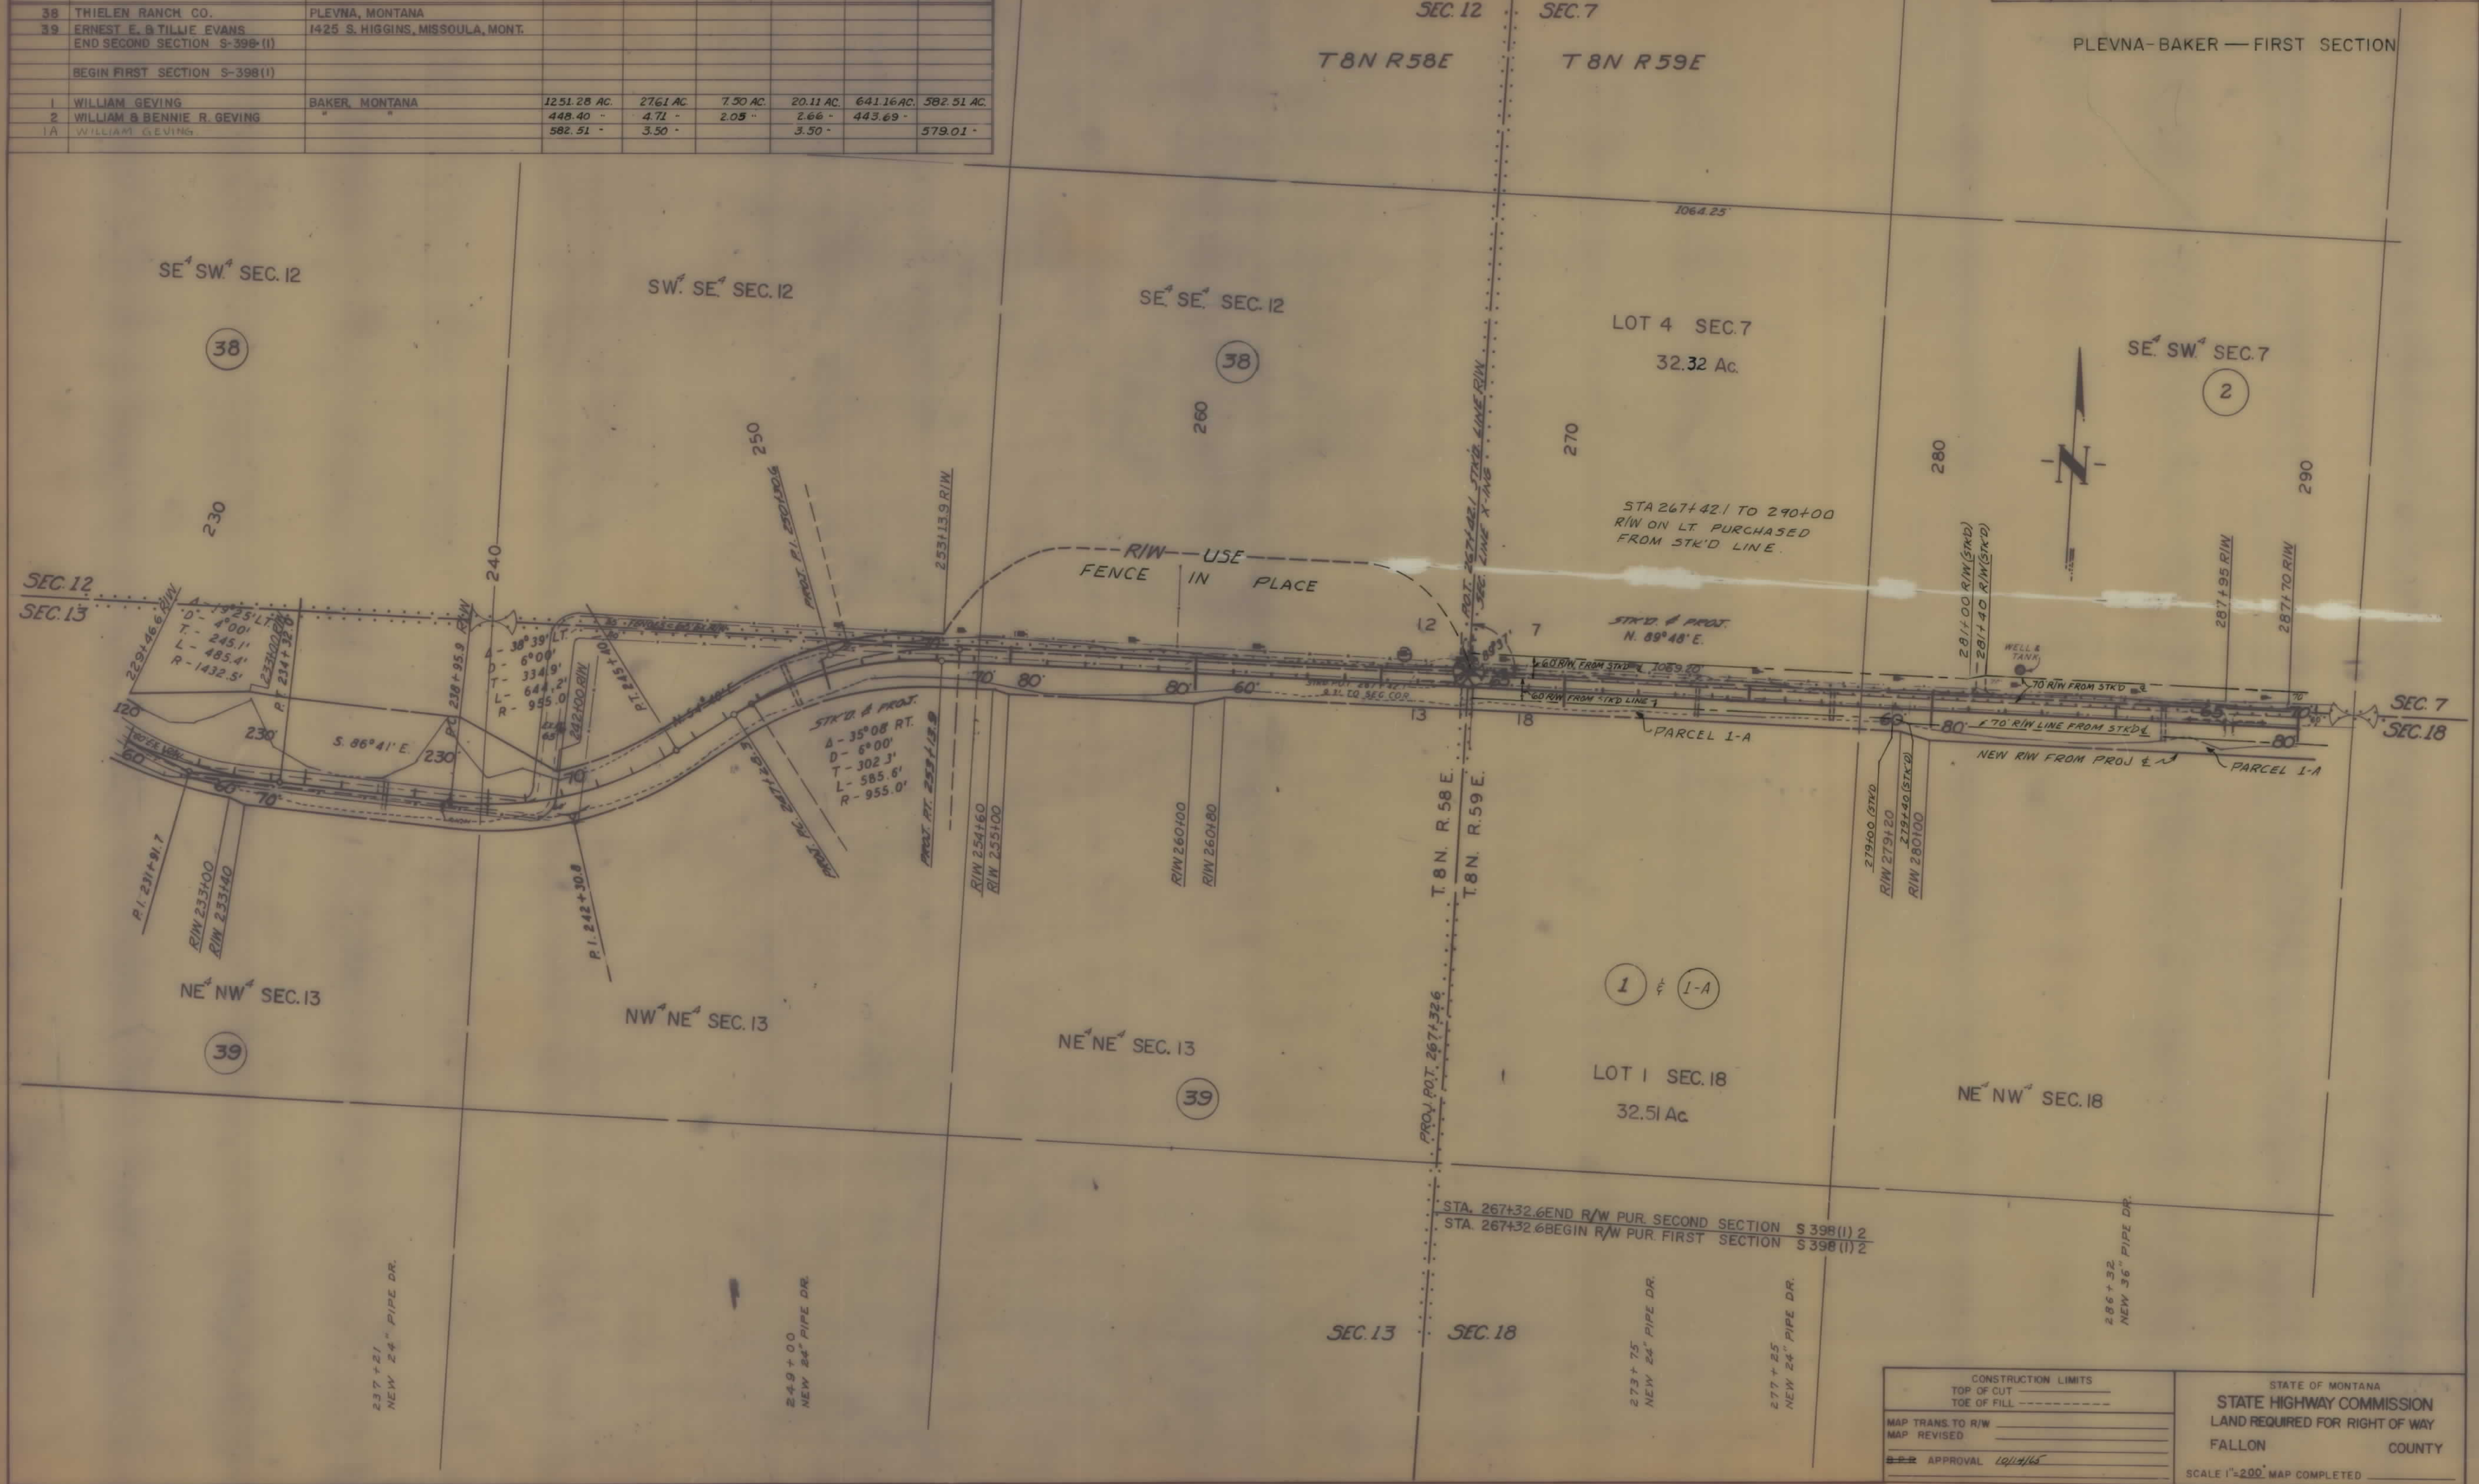


CONSTRUCTION LIMITS		STATE OF MONTANA	
TOP OF CUT	TOE OF FILL	STATE HIGHWAY COMMISSION	
		LAND REQUIRED FOR RIGHT OF WAY	
MAP TRANS. TO R/W		FALLON COUNTY	
MAP REVISED		SCALE 1"=200' MAP COMPLETED	
APPROVAL 10/11/65			

FED. ROAD DIST. NO.	STATE	FED. AID PROJECT NUMBERS		STATE NO.	SHEET NO.	TOTAL SHEETS
		CONST. NO.	R/W NO.			
8	MONT.	S-398 (2)	S-398 (1)	3398-01	1	10

PLEVNA-BAKER - FIRST SECTION

Void

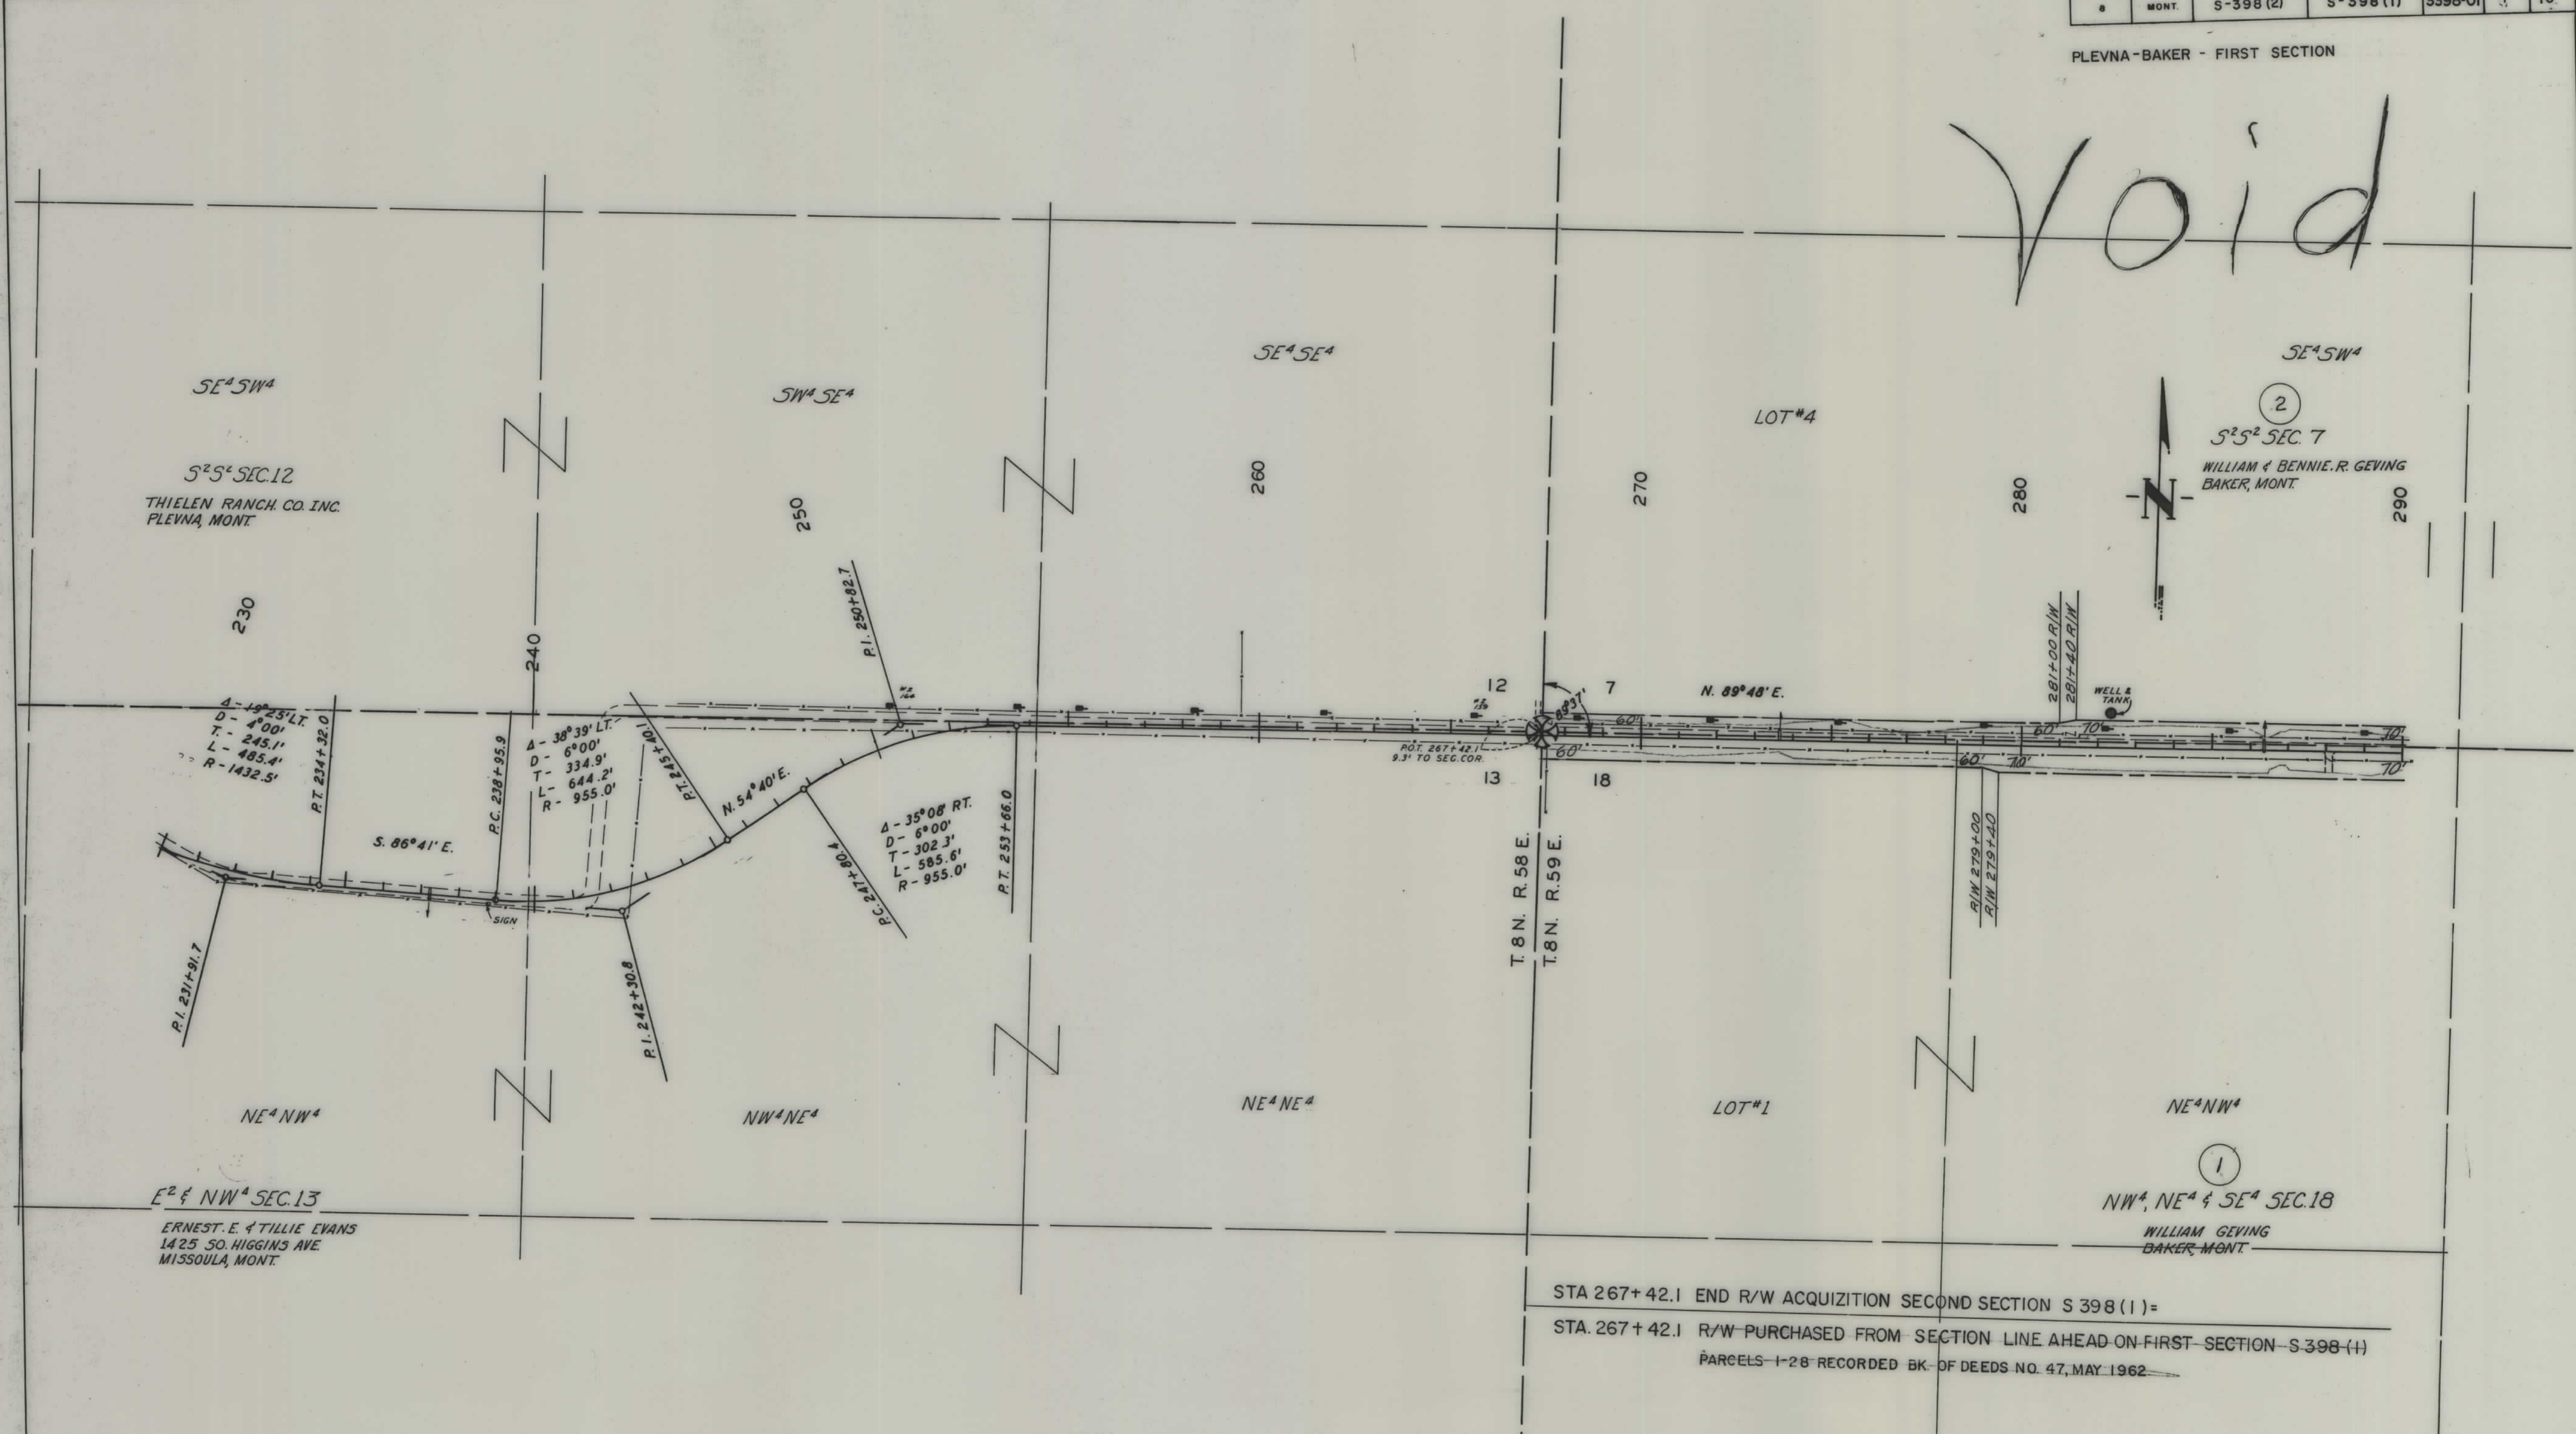


STA 267+42.1 END R/W ACQUISITION SECOND SECTION S 398 (1)=
 STA. 267+42.1 R/W PURCHASED FROM SECTION LINE AHEAD ON FIRST SECTION S-398 (1)
 PARCELS 1-28 RECORDED BK. OF DEEDS NO. 47, MAY 1962

CONSTRUCTION LIMITS		STATE OF MONTANA STATE HIGHWAY COMMISSION LAND REQUIRED FOR RIGHT OF WAY FALLON COUNTY SCALE 1"=200' MAP COMPLETED
TOP OF CUT		
TOE OF FILL		
MAP TRANS. TO R/W		
MAP REVISED		
APPROVAL	5/6/12	

FED. ROAD DIST. NO.	STATE	FED. AID PROJECT NUMBERS		STATE NO.	SHEET NO.	TOTAL SHEETS
		CONST. NO.	R/W NO.			
8	MONT.	S-398 (2)	S-398 (1)	3398-01	2	10


Void

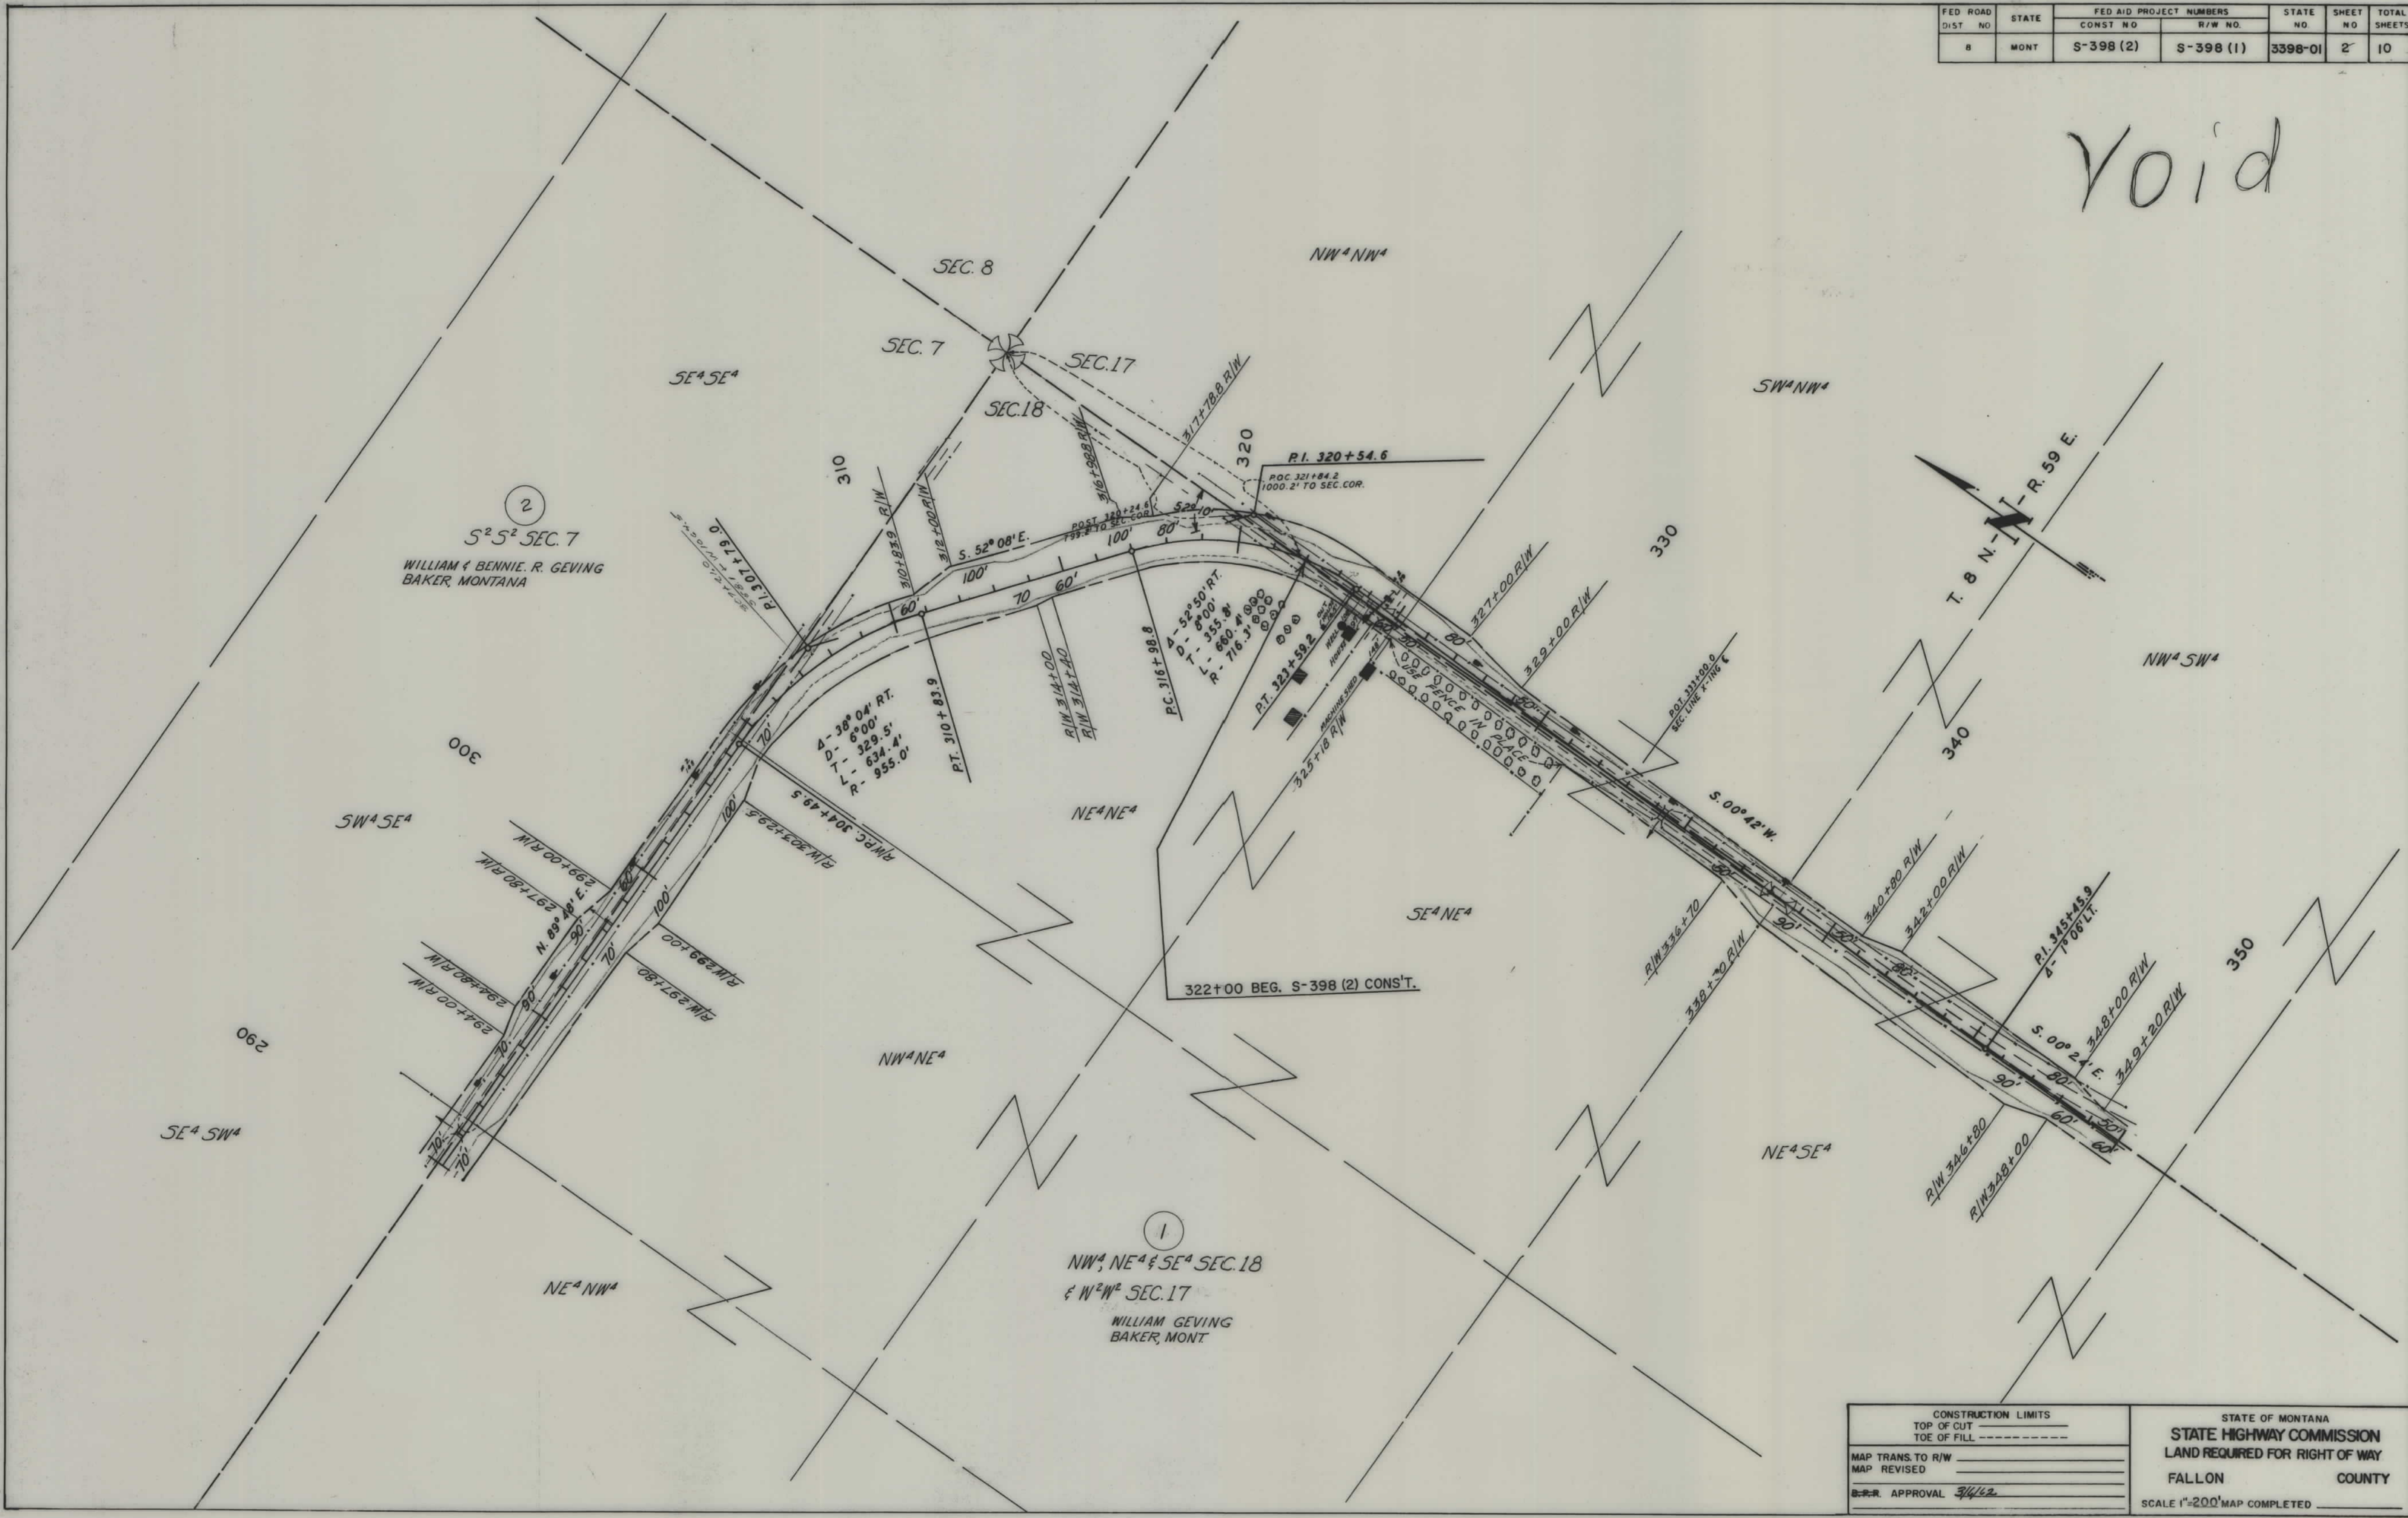

CONSTRUCTION LIMITS		STATE OF MONTANA	
TOP OF CUT	_____	STATE HIGHWAY COMMISSION	
TOE OF FILL	_____	LAND REQUIRED FOR RIGHT OF WAY	
MAP TRANS. TO R/W	_____	FALLON	COUNTY
MAP REVISED	_____	SCALE 1"=200' MAP COMPLETED _____	
APPROVAL	3/4/62		


FED. ROAD DIST. NO.	STATE	FED AID PROJECT NUMBERS		STATE NO.	SHEET NO.	TOTAL SHEETS
		CONST. NO.	R/W NO.			
8	MONT.	S-398 (2)	S-398 (1)	3398-01	3	10

1st SEC.

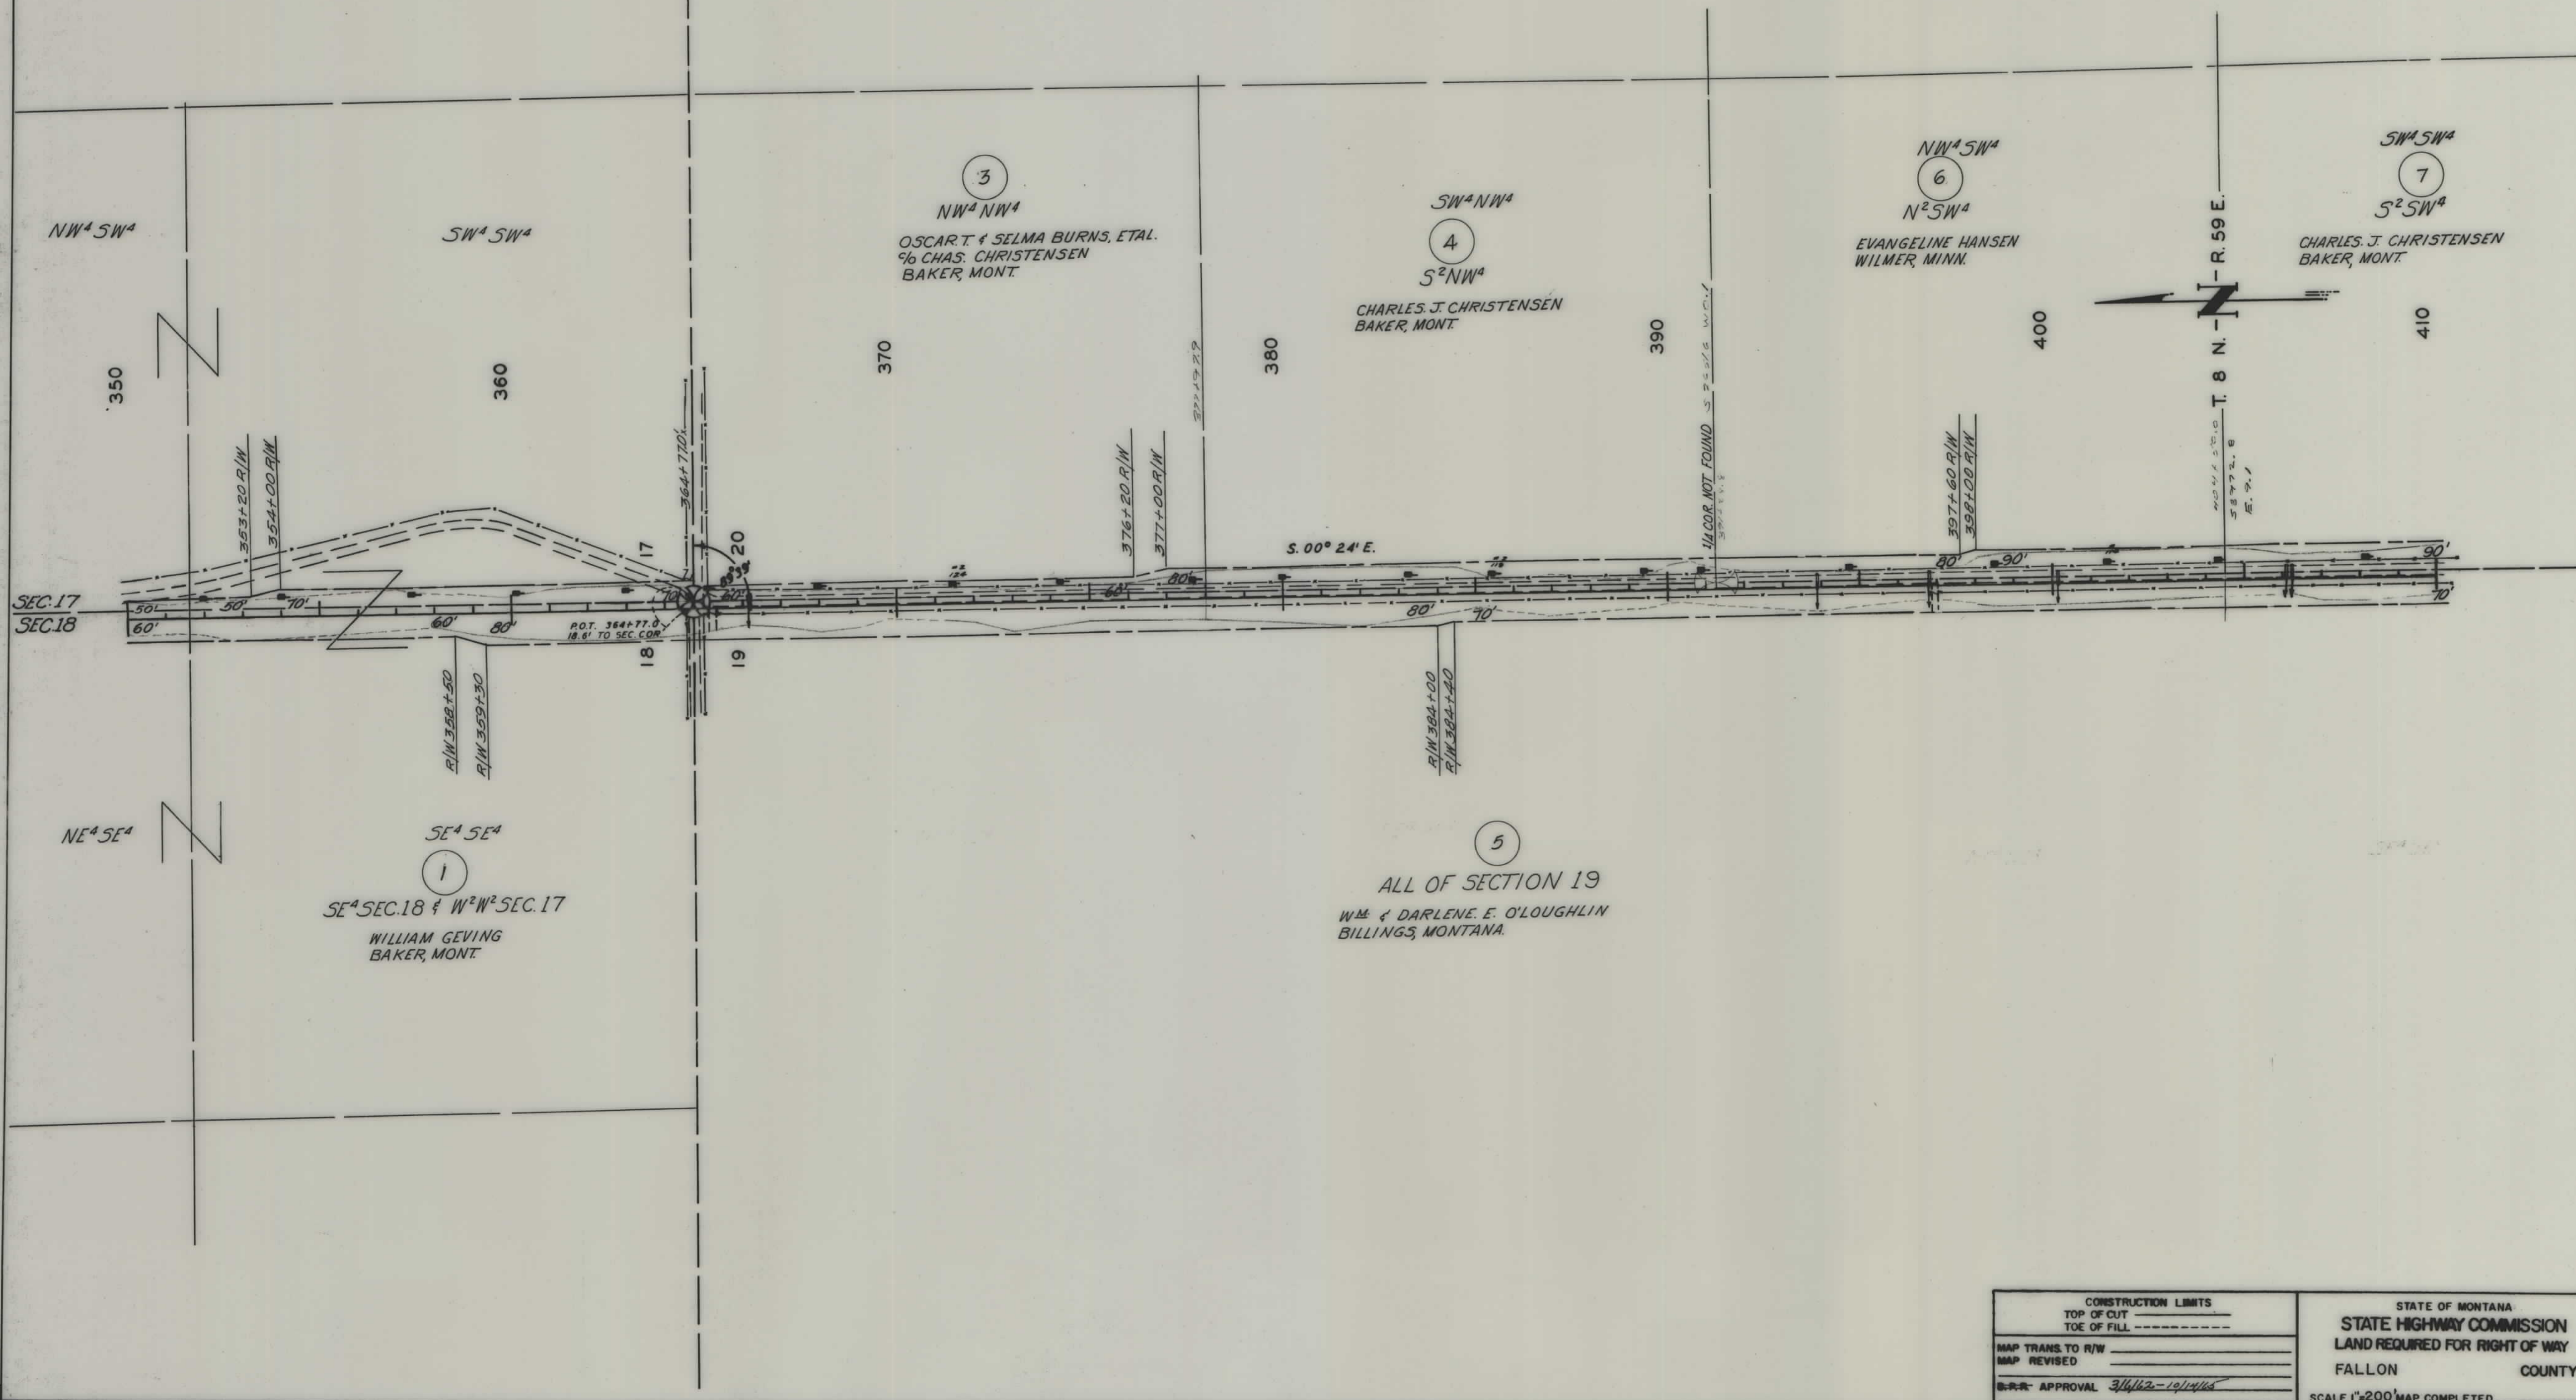


CONSTRUCTION LIMITS		STATE OF MONTANA	
TOP OF CUT	_____	STATE HIGHWAY COMMISSION	
TOE OF FILL	_____	LAND REQUIRED FOR RIGHT OF WAY	
MAP TRANS. TO R/W	_____	FALLON COUNTY	
MAP REVISED	_____	SCALE 1"=200' MAP COMPLETED _____	
APPROVAL	3/16/62 - 10/1/62		

FED. ROAD DIST. NO.	STATE	FED. AID PROJECT NUMBERS		STATE NO.	SHEET NO.	TOTAL SHEETS
		CONST. NO.	R/W NO.			
8	MONT.	S-398 (2)	S-398 (1)	3398-01	4	10

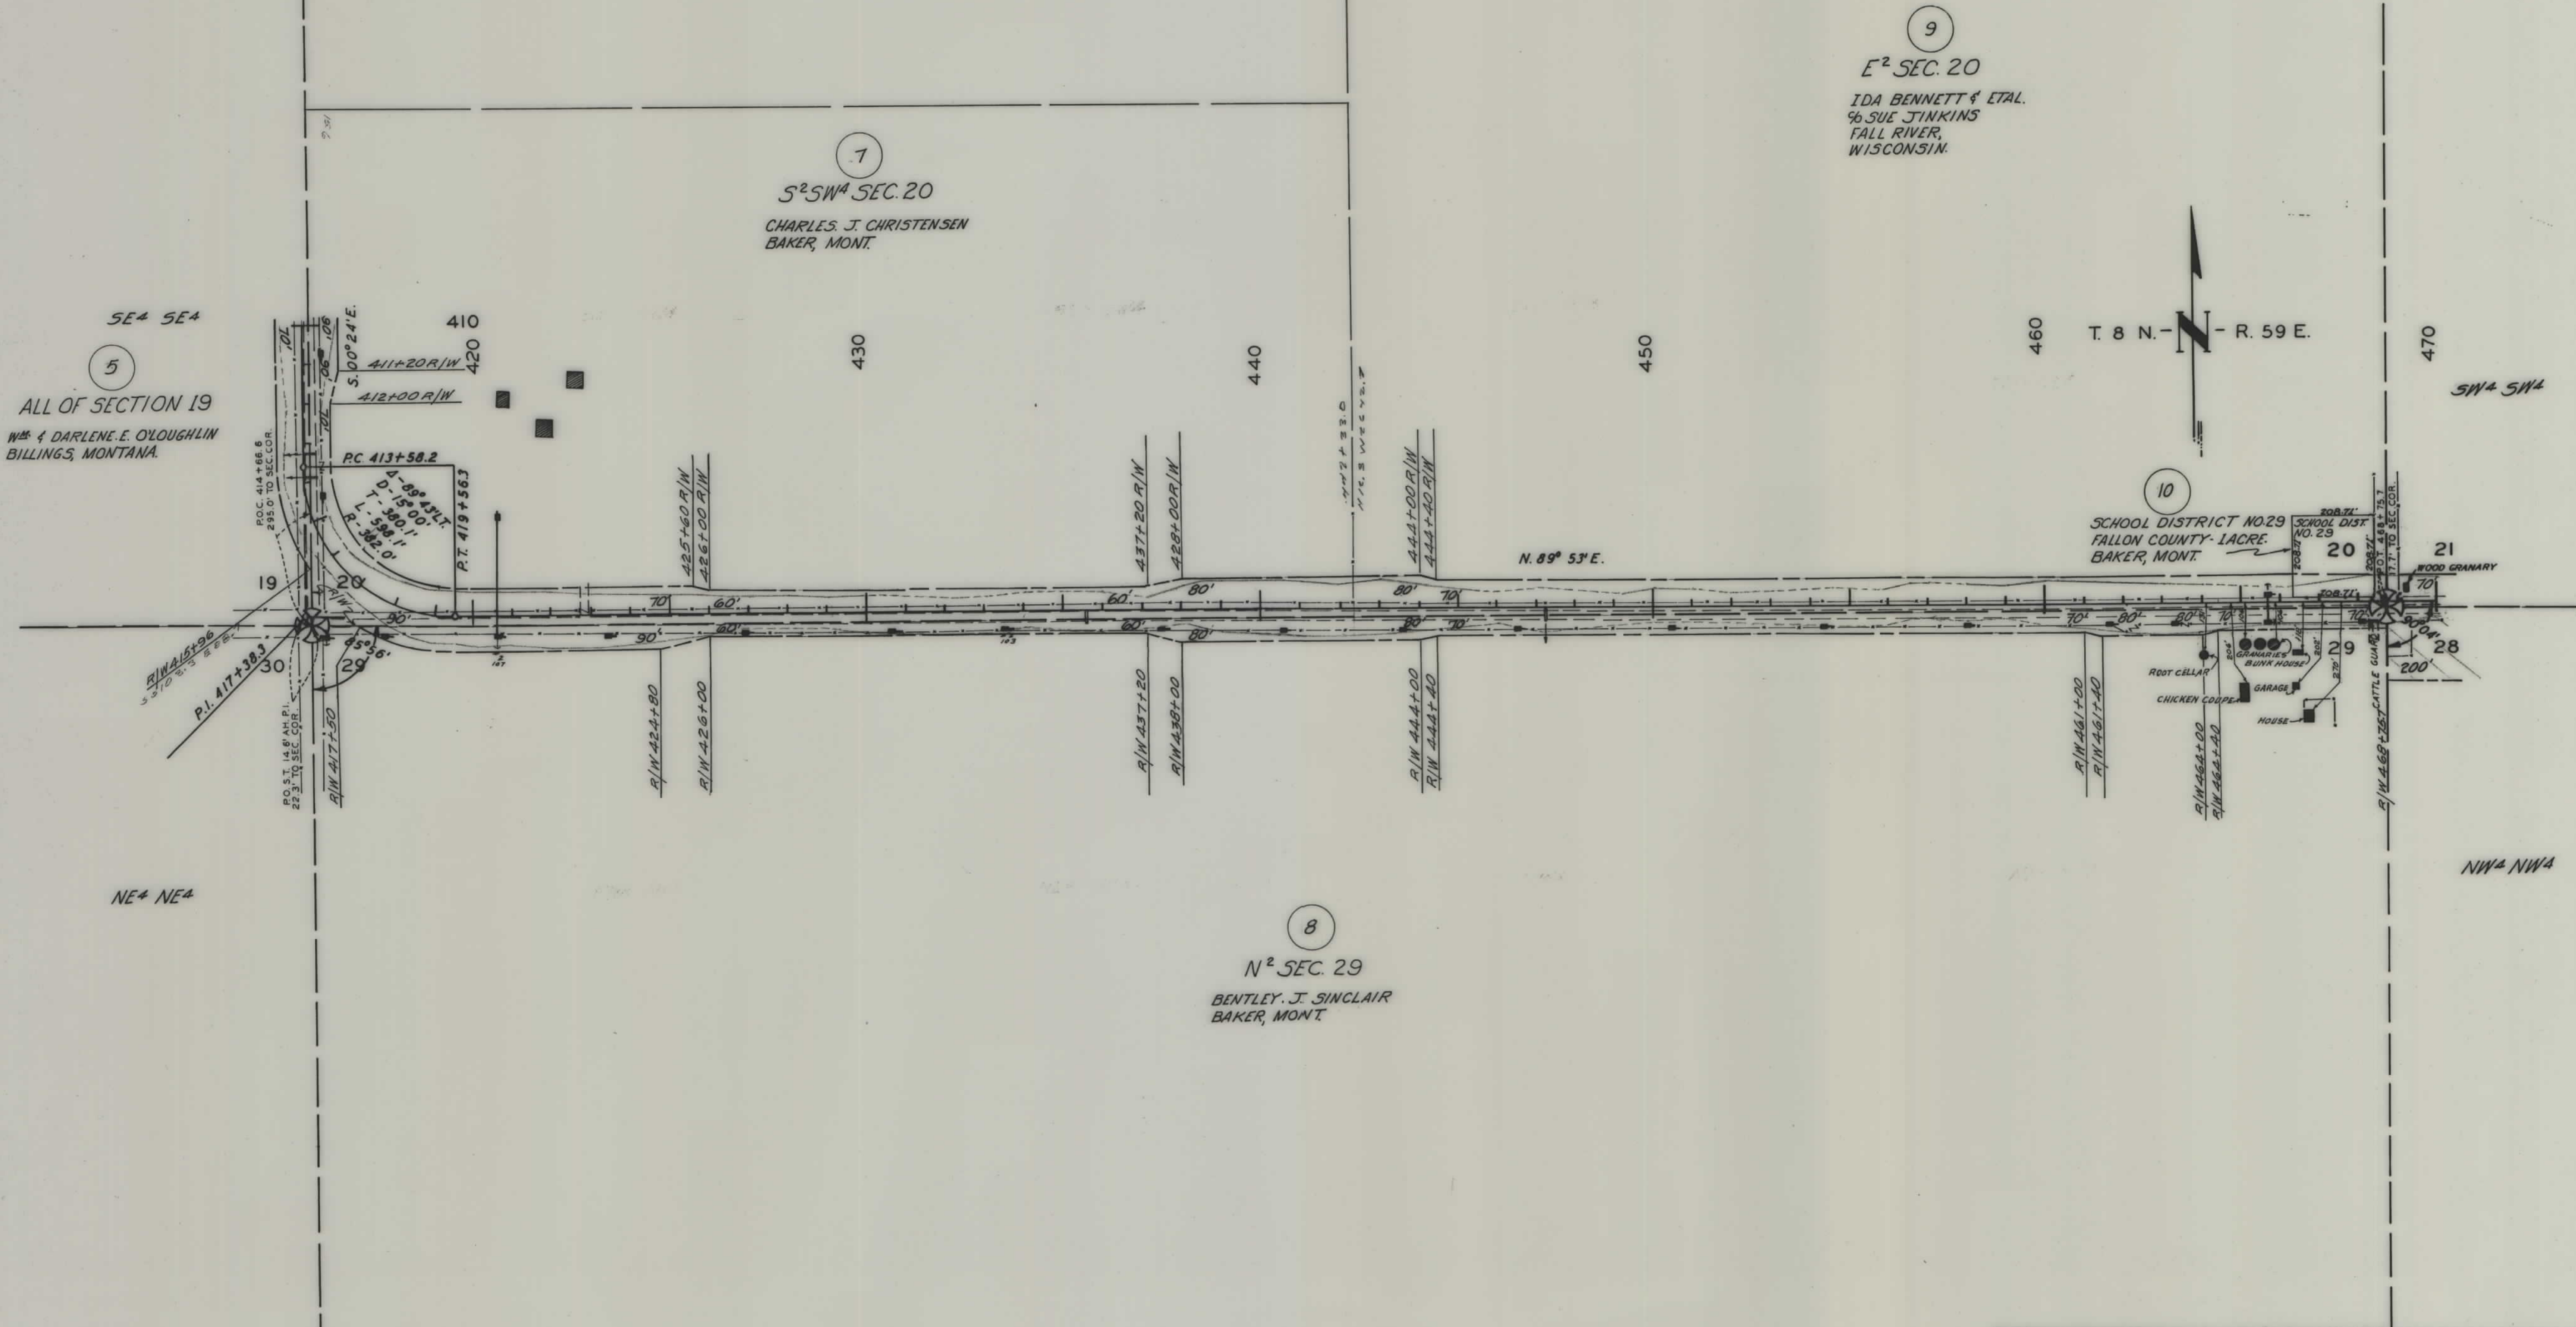


CONSTRUCTION LIMITS		STATE OF MONTANA	
TOP OF CUT		STATE HIGHWAY COMMISSION	
TOE OF FILL		LAND REQUIRED FOR RIGHT OF WAY	
MAP TRANS. TO R/W		FALLON COUNTY	
MAP REVISED		SCALE 1"=200' MAP COMPLETED	
B-R-R. APPROVAL 3/6/62			

FED. ROAD DIST. NO.	STATE	FED. AID PROJECT NUMBERS		STATE NO.	SHEET NO.	TOTAL SHEETS
		CONST. NO.	R/W NO.			
8	MONT.	S-398 (2)	S-398 (1)	3398-01	5	10

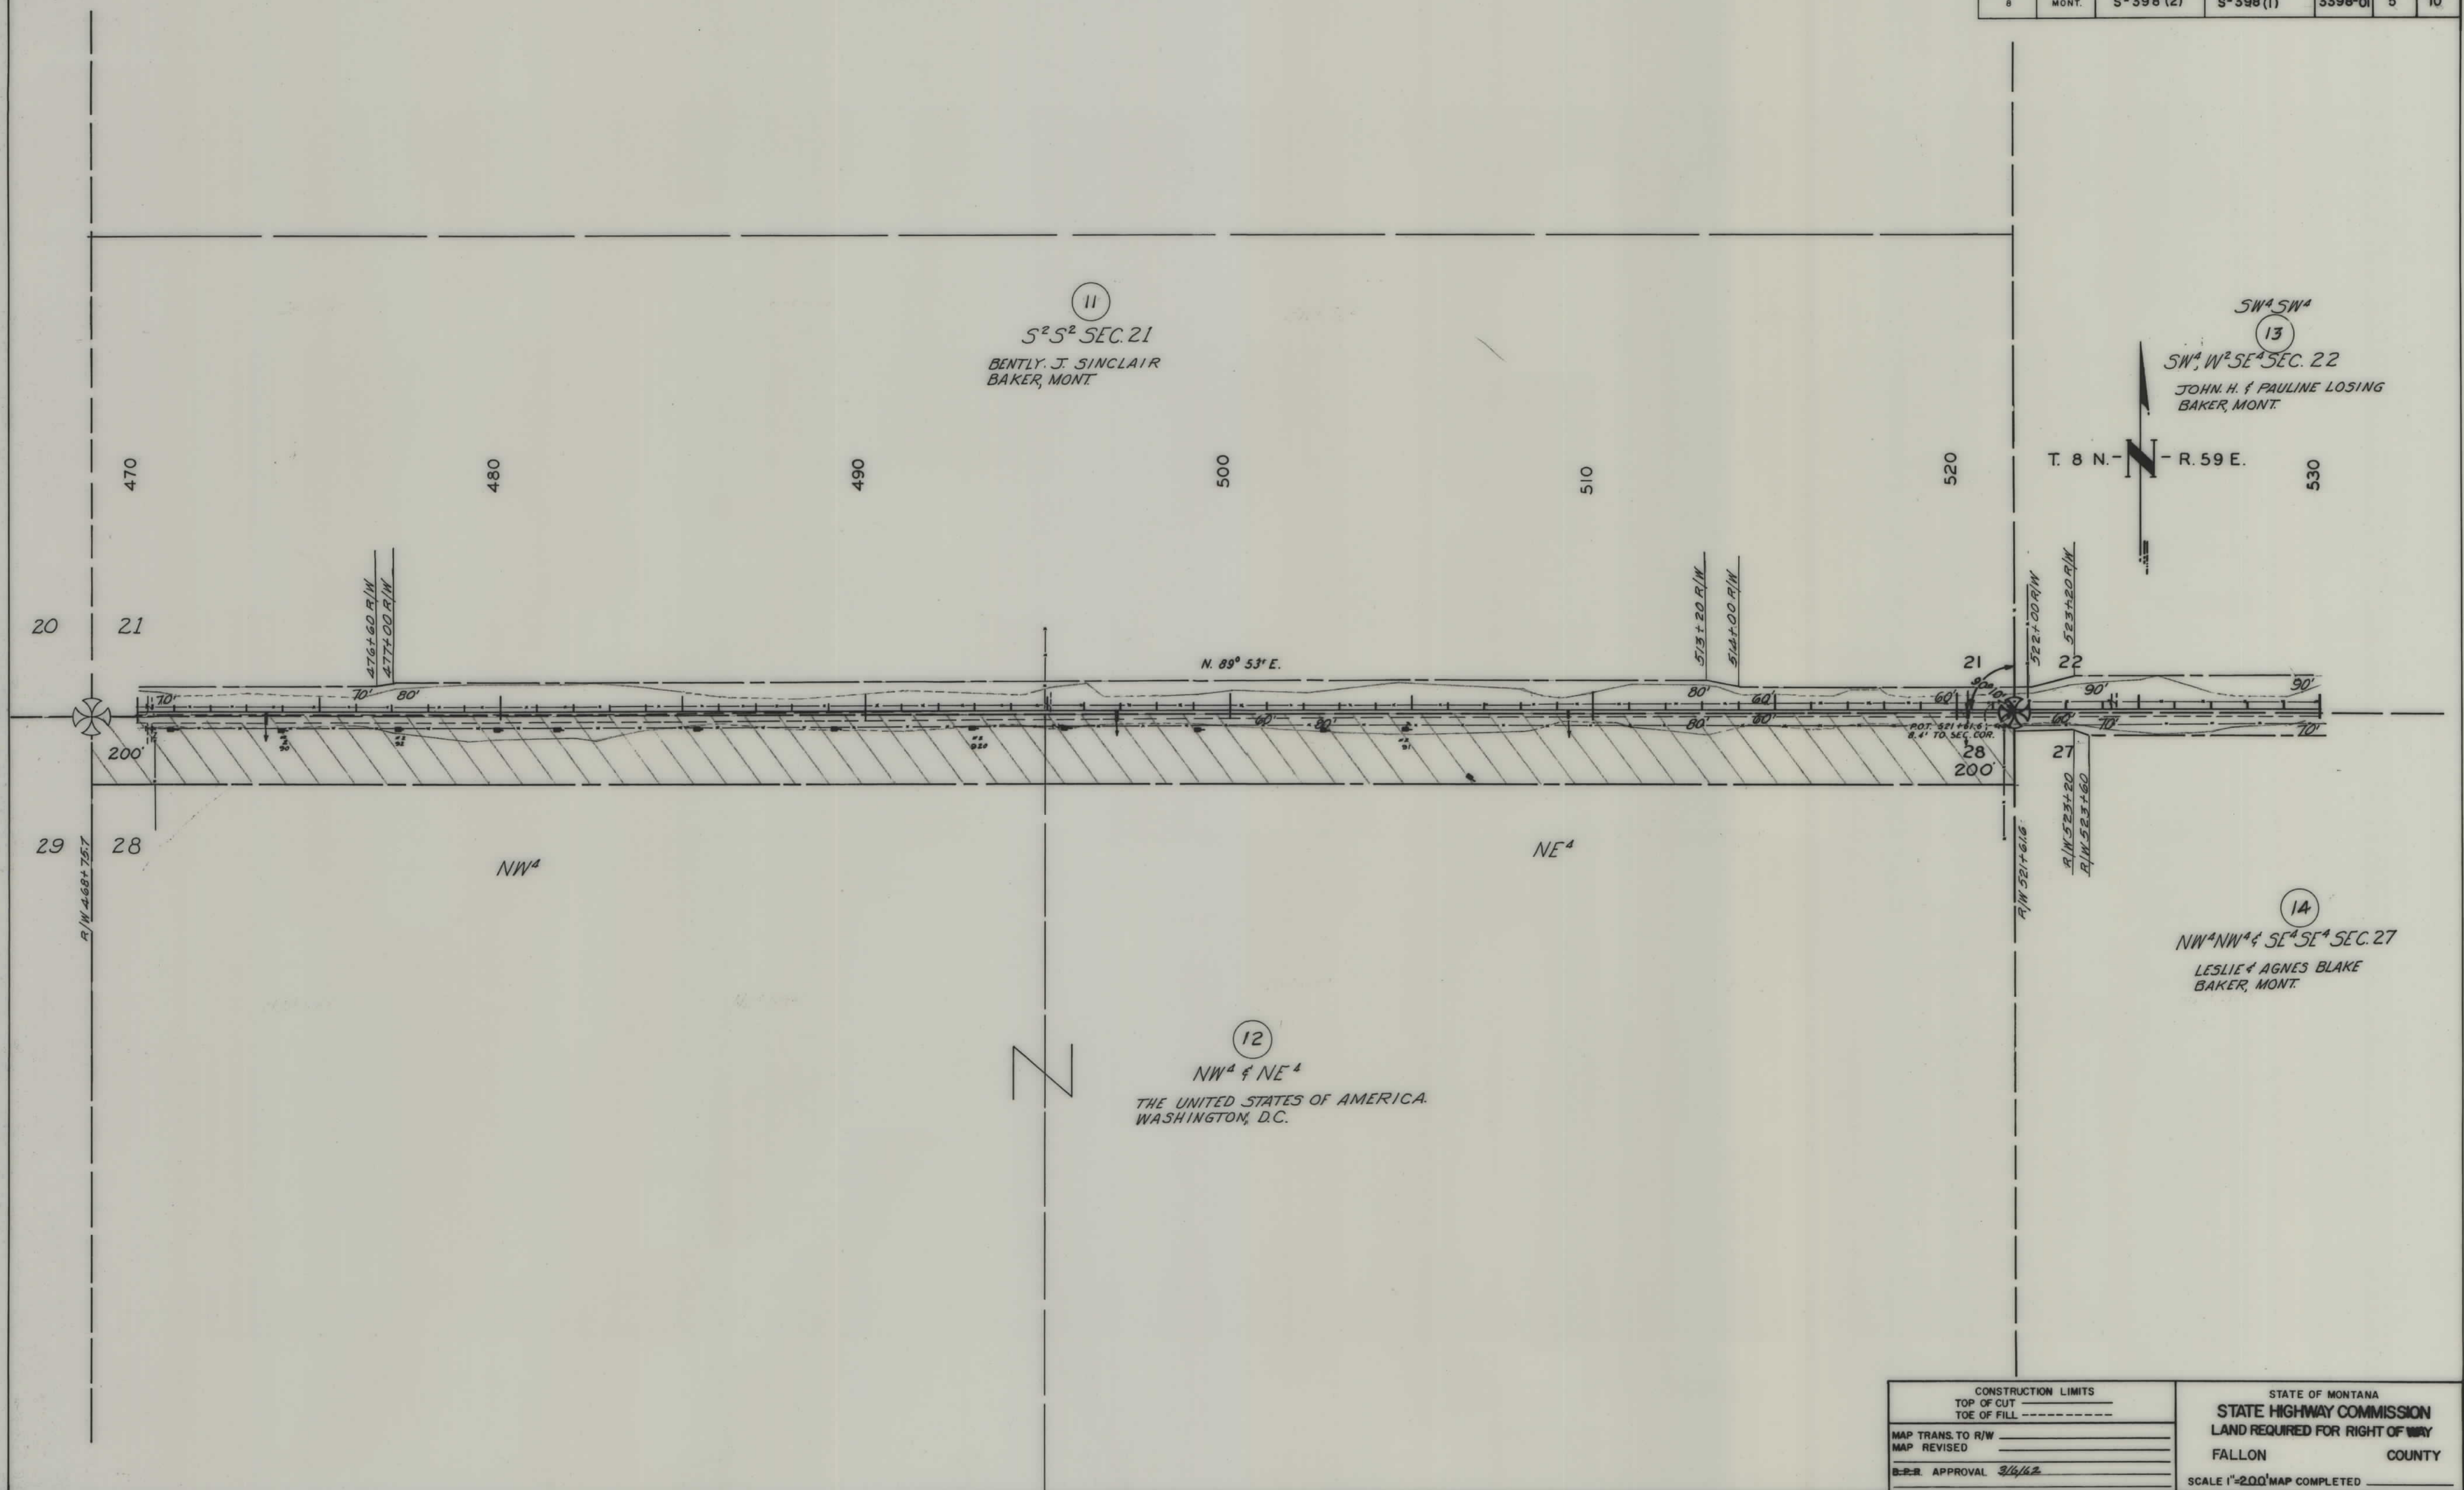

CONSTRUCTION LIMITS		STATE OF MONTANA	
TOP OF CUT _____		STATE HIGHWAY COMMISSION	
TOE OF FILL _____		LAND REQUIRED FOR RIGHT OF WAY	
MAP TRANS. TO R/W _____		FALLON COUNTY	
MAP REVISED _____		SCALE 1"=200' MAP COMPLETED _____	
B-E-R APPROVAL 3/16/62			

FED. ROAD DIST. NO.	STATE	FED. AID PROJECT NUMBERS		STATE NO.	SHEET NO.	TOTAL SHEETS
		CONST. NO.	R/W NO.			
8	MONT.	S-398 (2)	S-398 (1)	3398-01	6	10

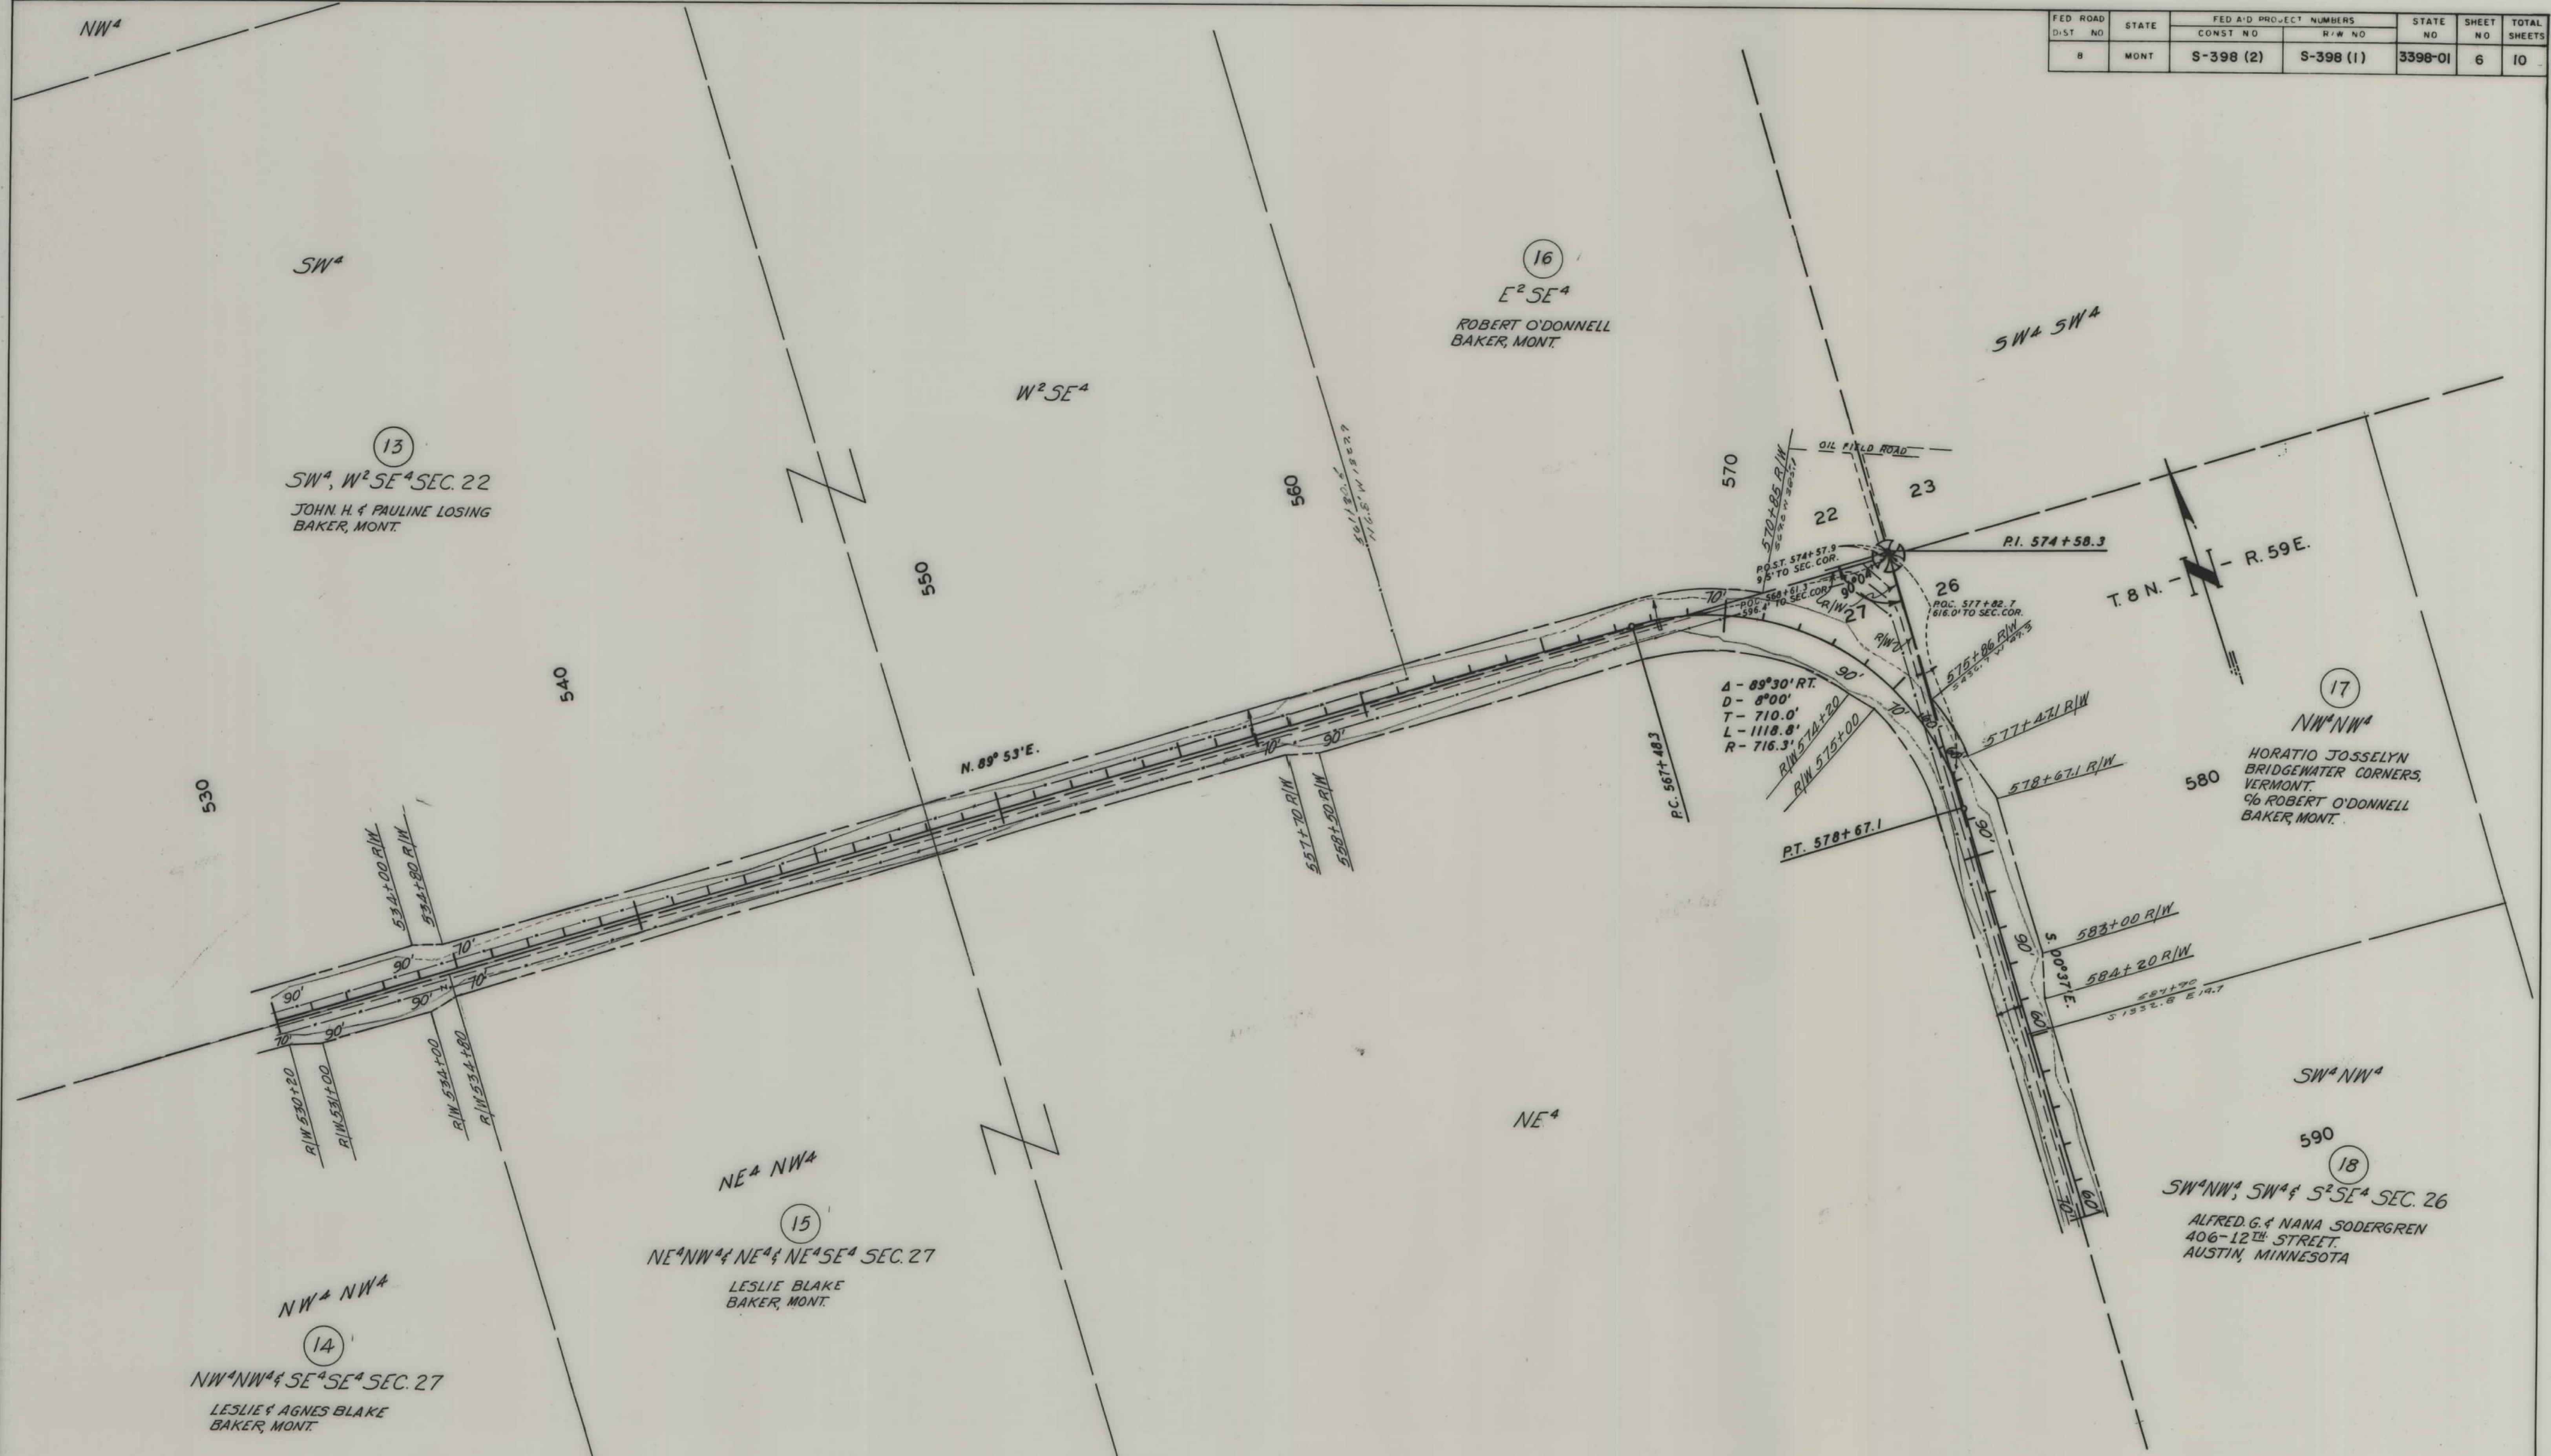

CONSTRUCTION LIMITS		STATE OF MONTANA	
TOP OF CUT	-----	STATE HIGHWAY COMMISSION	
TOE OF FILL	-----	LAND REQUIRED FOR RIGHT OF WAY	
MAP TRANS. TO R/W	-----	FALLON COUNTY	
MAP REVISED	-----	SCALE 1"=200' MAP COMPLETED	
APPROVAL	3/16/62		

FED. ROAD DIST. NO.	STATE	FED. AID PROJECT NUMBERS		STATE NO.	SHEET NO.	TOTAL SHEETS
		CONST. NO.	R/W NO.			
8	MONT.	S-398-(2)	S-398 (1)	3398-01	8	10



