


PLANS
NOT
TO
SCALE


0+40.0 BEG U 386(4)
 34+34.4 ON U 6123(14)
 146+57.3 END U 386(3) SURVEY
 146+17.3 END U 386(3)

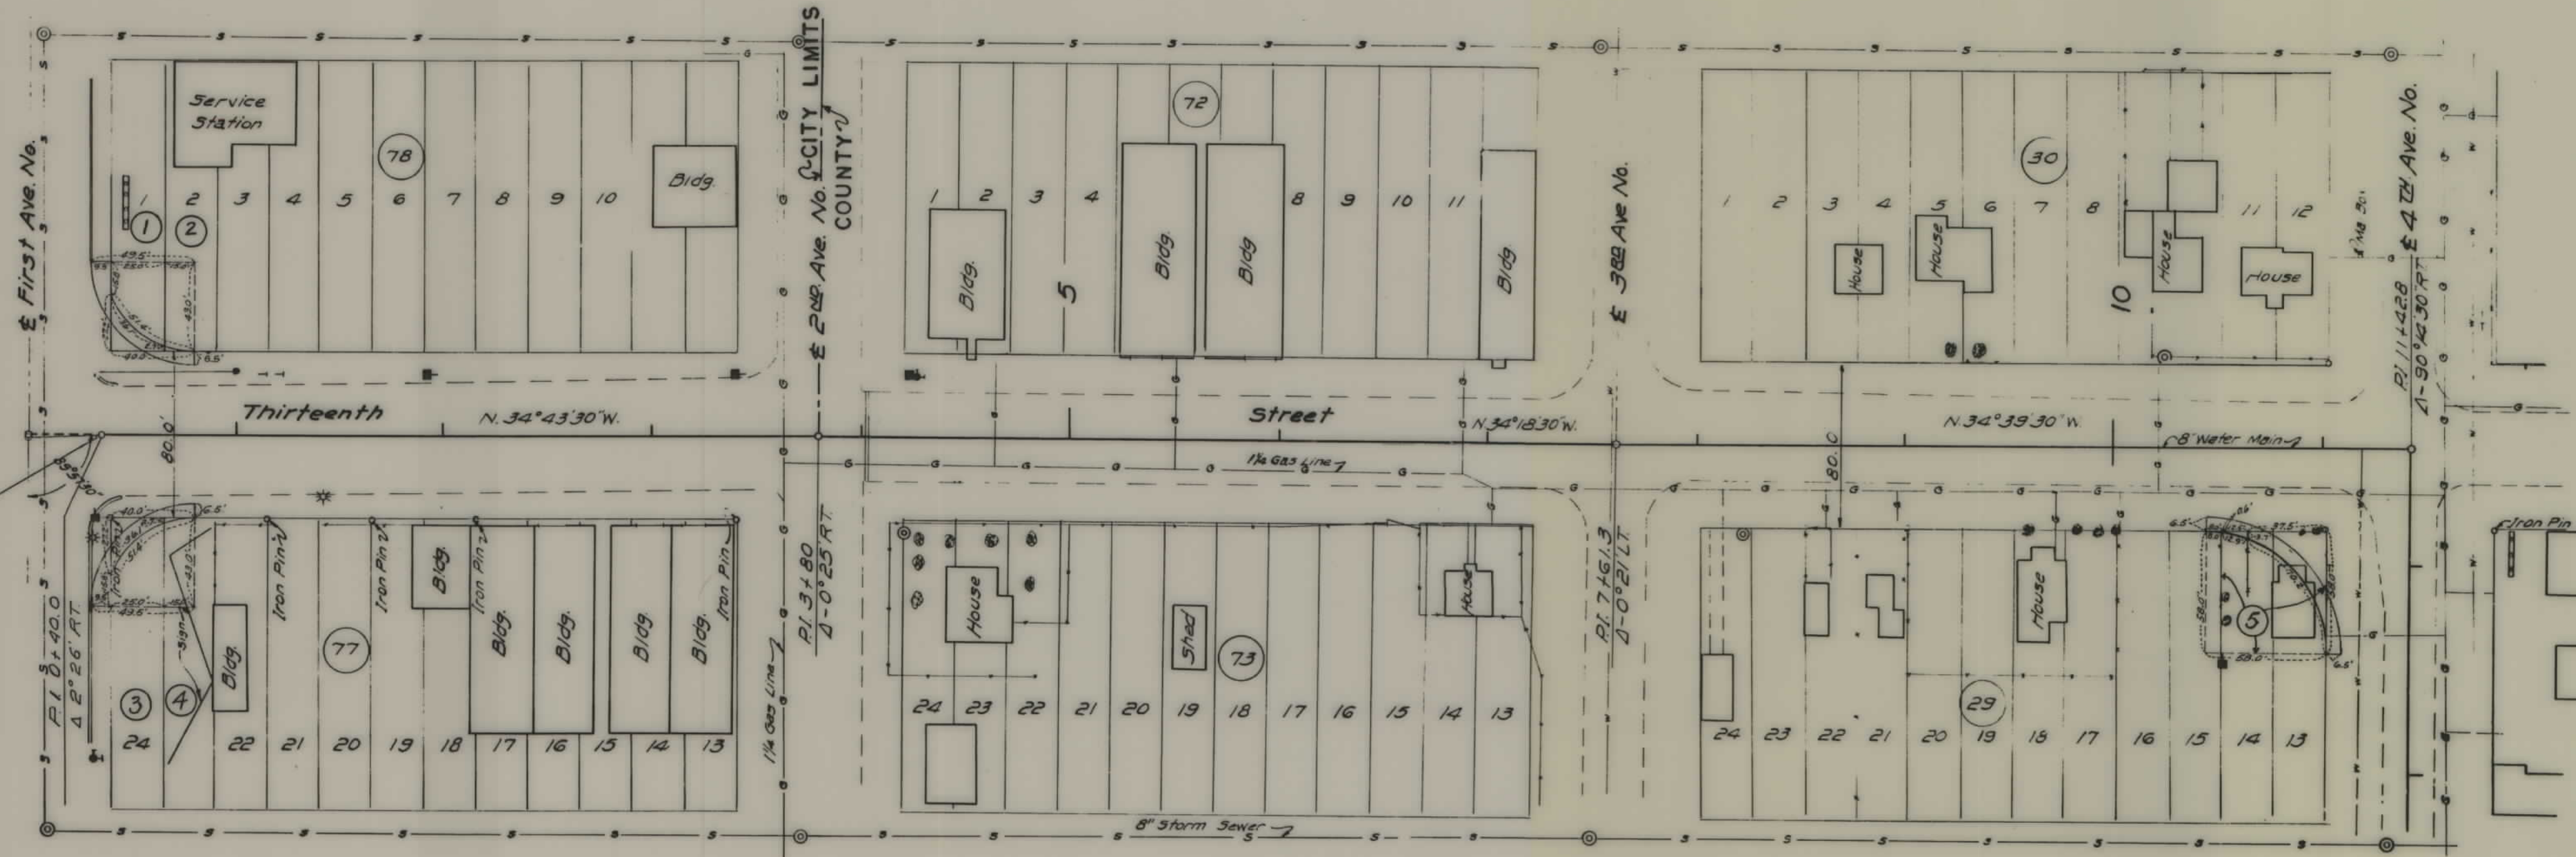

FED. ROAD DIST. NO.	STATE	FED. AID PROJ. NO.	R/W NO.	SHEET NO.	TOTAL SHEETS
8	MONT.	U-386(4)	5386-08	1	3


STATE OF MONTANA
 STATE HIGHWAY COMMISSION
 LAND REQUIRED FOR RIGHT OF WAY
 YELLOWSTONE COUNTY
 SCALE 1" = 50' MAP COMPLETED MARCH 14, 1955

FED. ROAD DIST. NO.	STATE	FED. AID PROJ. NO.	R/W NO.	SHEET NO.	TOTAL SHEETS
8	MONT.	U-386(4)	5386-04	2	3

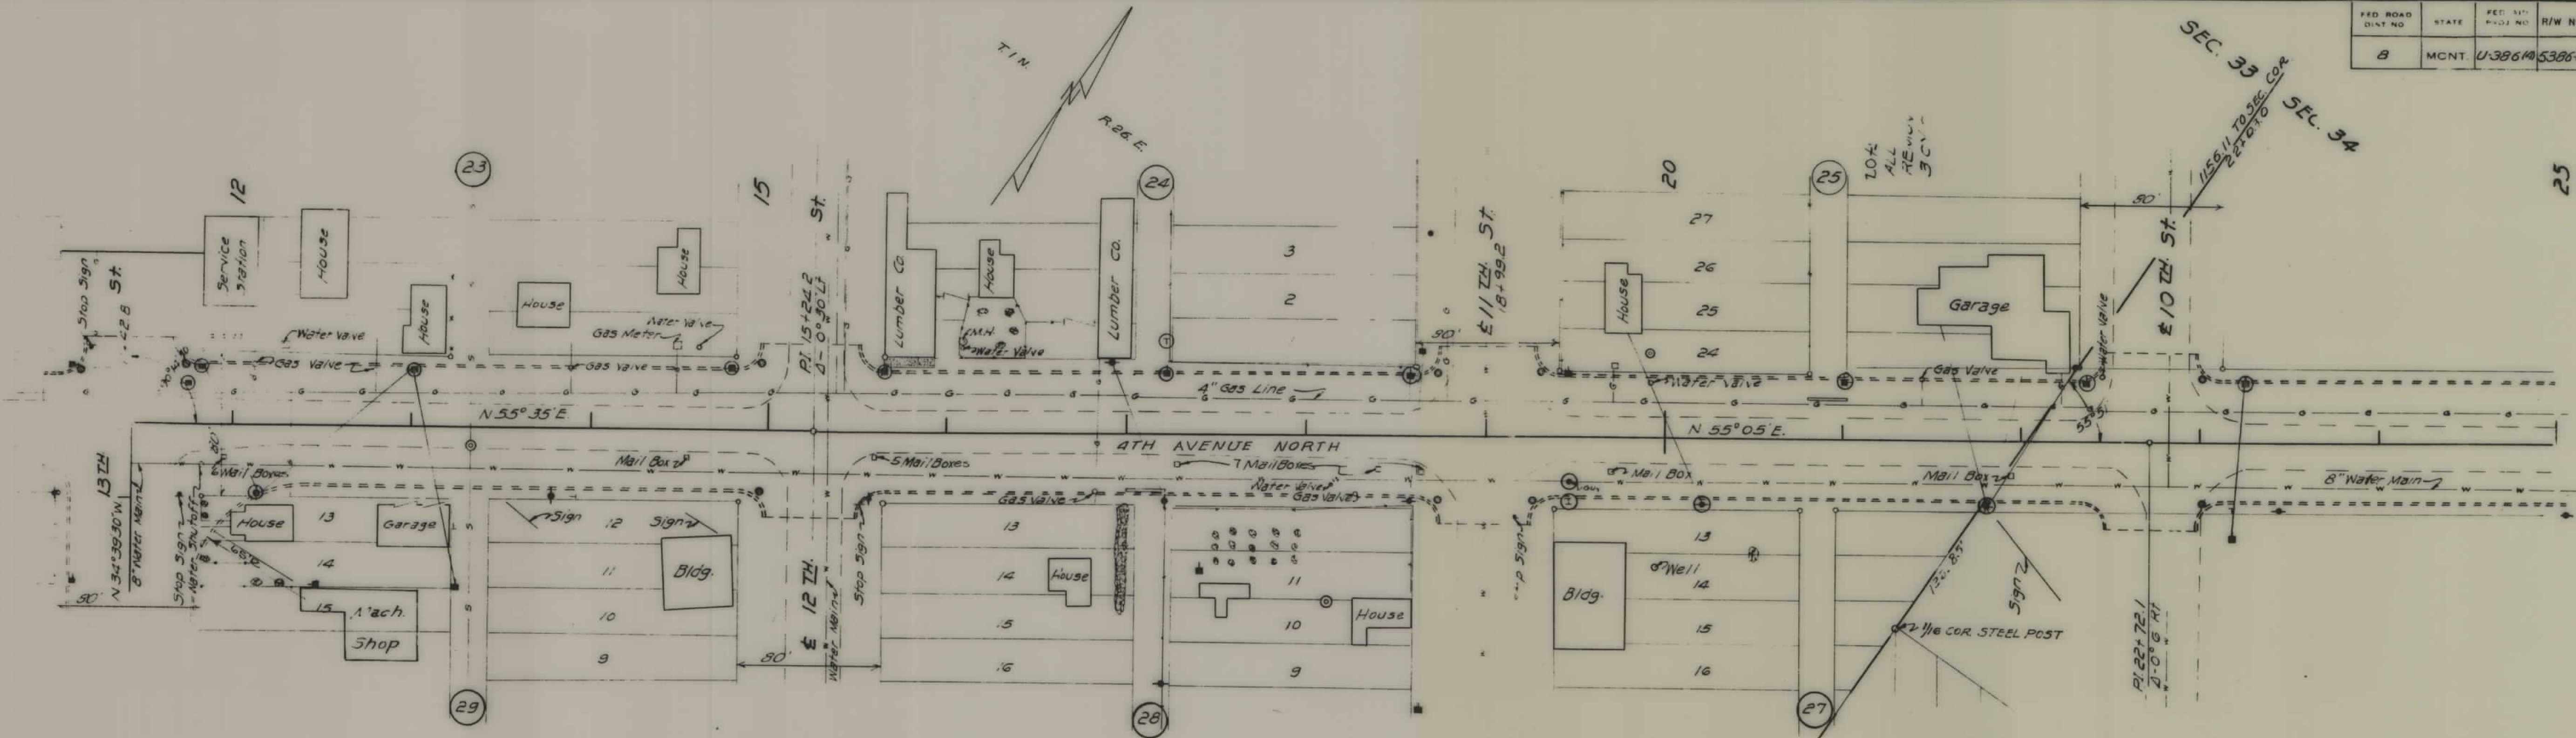

STATE OF MONTANA
 STATE HIGHWAY COMMISSION
 LAND REQUIRED FOR RIGHT OF WAY
 YELLOWSTONE COUNTY
 SCALE 1"=50' MAP COMPLETED MARCH 14, 1955

FED. ROAD DIST. NO.	STATE	FED. AID PROJ. NO.	R/W NO.	SHEET NO.	TOTAL SHEETS
8	MONT.	U-386(4)	5386-04	3	3

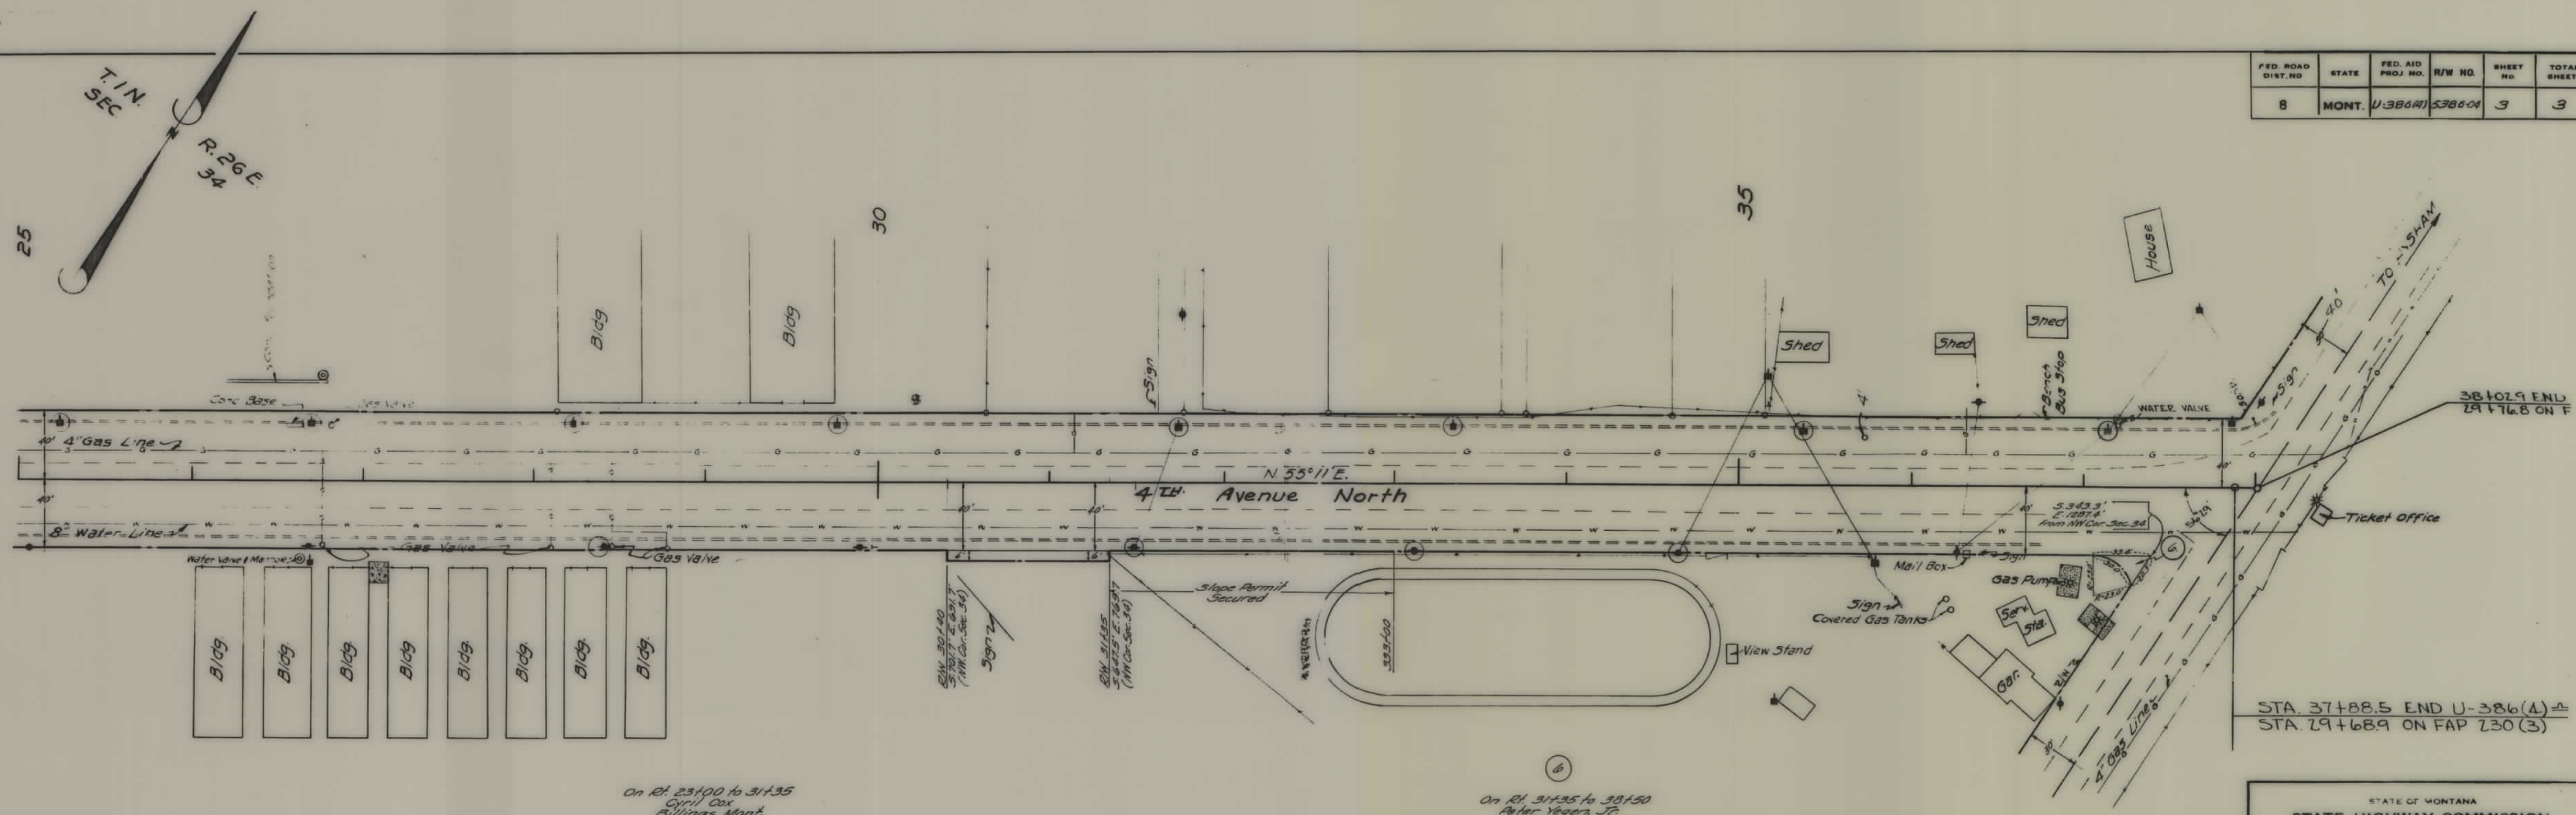

On Rt. 23+00 to 31+35
Cyril Cox
Billings, Mont.

On Rt. 31+35 to 38+50
Ralph Veger, Jr.
Billings, Mont.

STATE OF MONTANA
STATE HIGHWAY COMMISSION
LAND REQUIRED FOR RIGHT OF WAY
YELLOWSTONE COUNTY
SCALE 1" = 50' - MAP COMPLETED MARCH 14 1955